




A

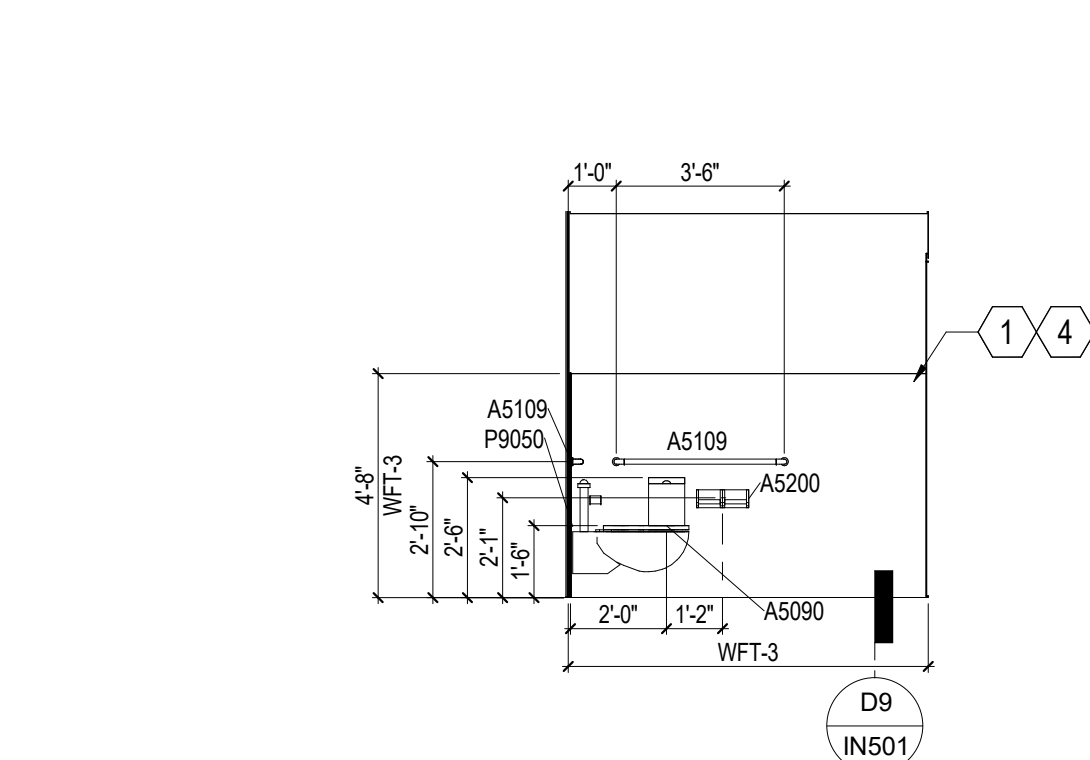


B1 PUBLIC TOILET - NORTH ELEVATION
1/4" = 1'-0"
NOTE: SEE A-401 FOR JSN SCHEDULE

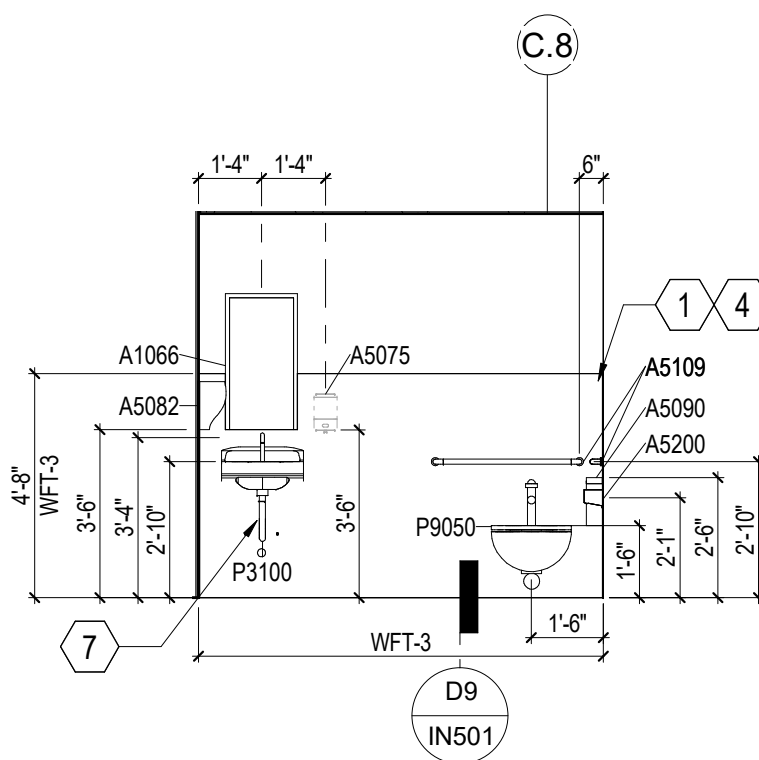


B3 PUBLIC TOILET - WEST ELEVATION
1/4" = 1'-0"
NOTE: SEE A-401 FOR JSN SCHEDULE

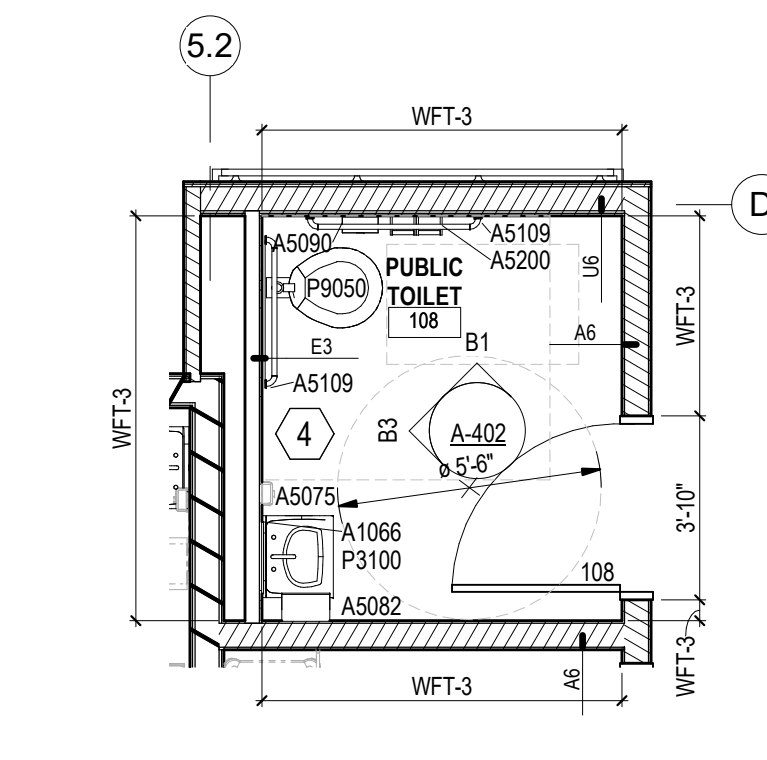


B4 PUBLIC TOILET
1/4" = 1'-0"
NOTE: SEE A-401 FOR JSN SCHEDULE

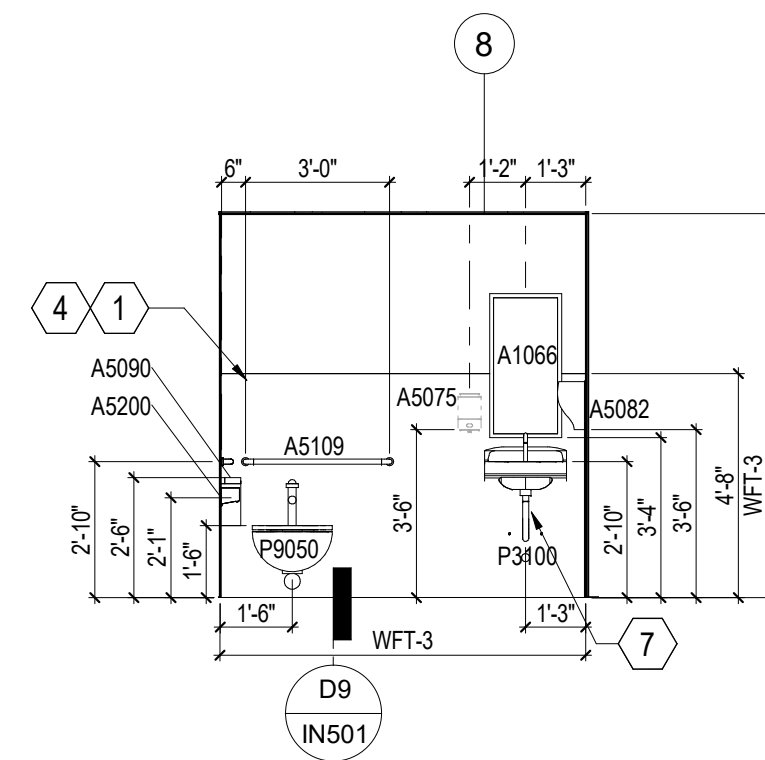

B5 FAMILY TOILET - NORTH ELEVATION
1/4" = 1'-0"
NOTE: SEE A-401 FOR JSN SCHEDULE

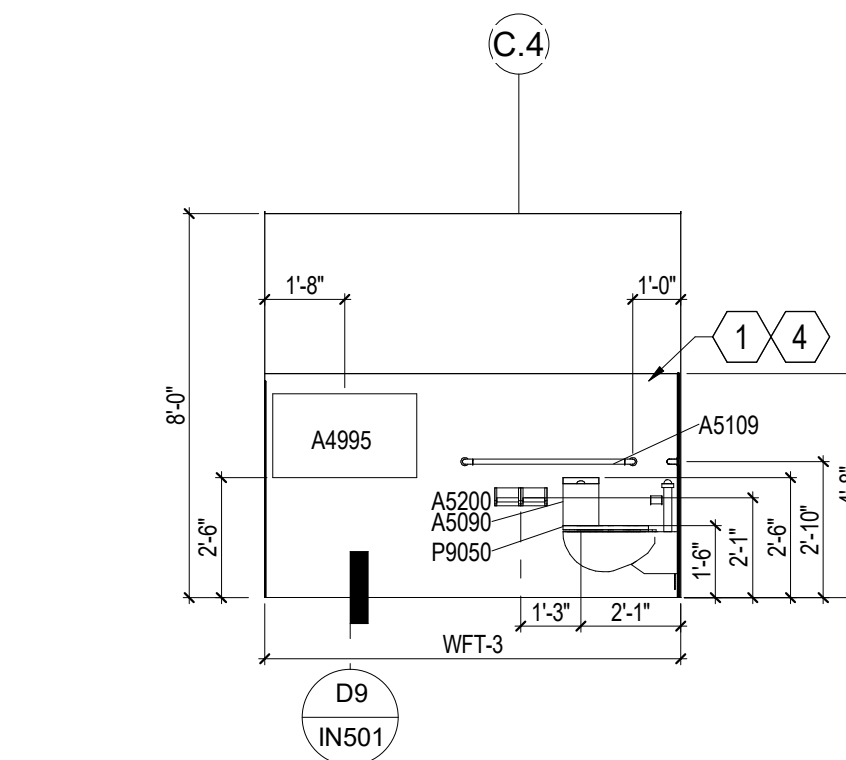


B7 FAMILY TOILET - WEST ELEVATION
1/4" = 1'-0"
NOTE: SEE A-401 FOR JSN SCHEDULE

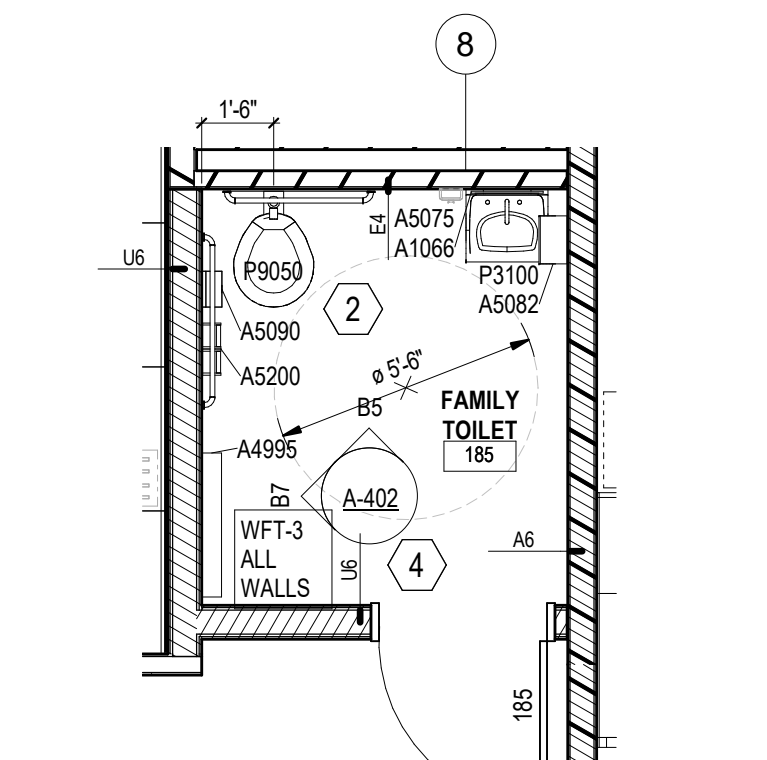


B8 FAMILY TOILET
1/4" = 1'-0"
NOTE: SEE A-401 FOR JSN SCHEDULE


B

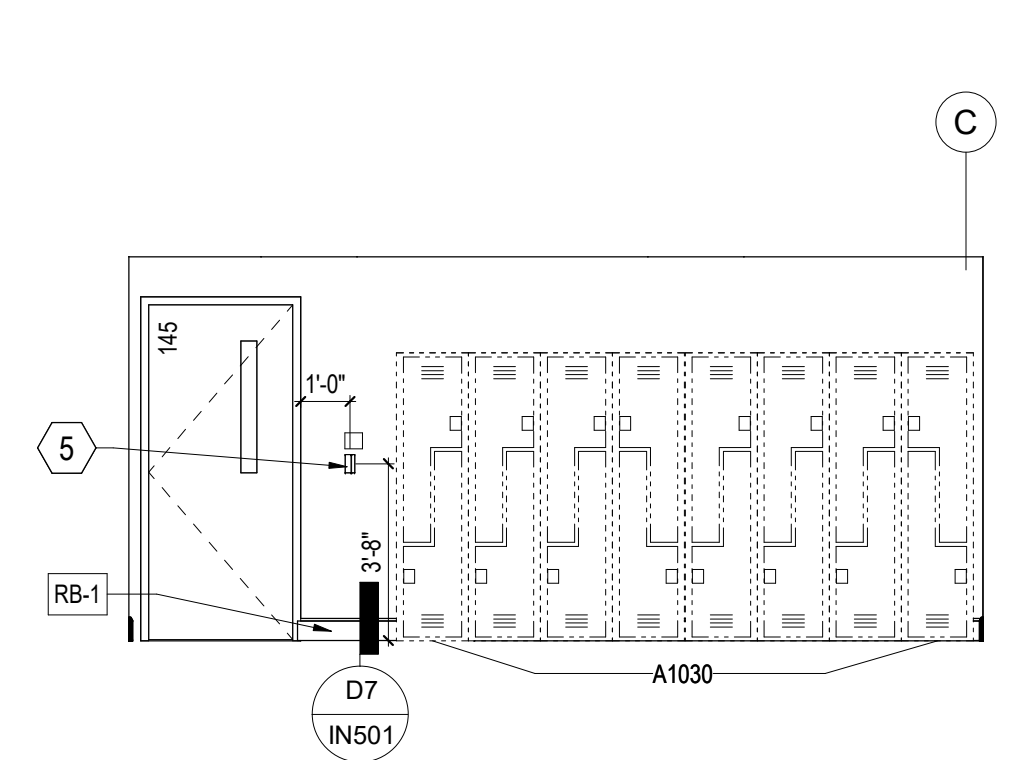


C1 STAFF LOUNGE - EAST ELEVATION
1/4" = 1'-0"
NOTE: SEE A-401 FOR JSN SCHEDULE

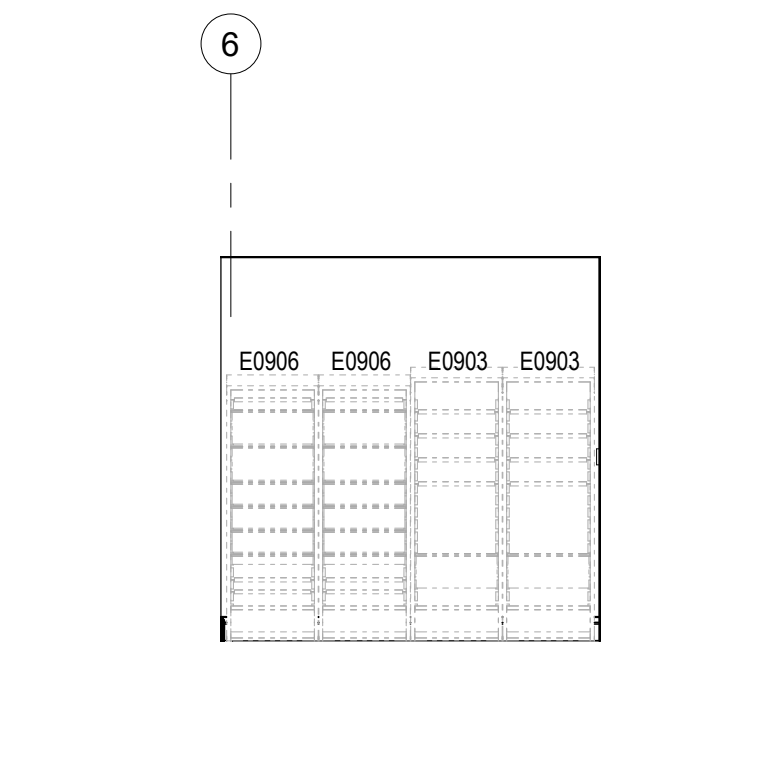


C3 CLEAN LINEN - SOUTH ELEVATION
1/4" = 1'-0"
NOTE: SEE A-401 FOR JSN SCHEDULE

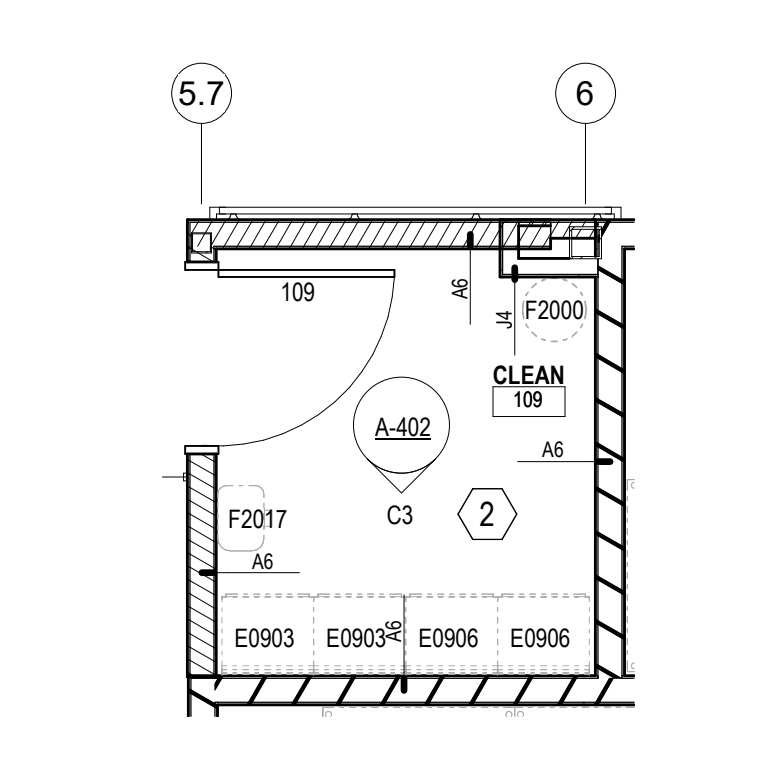


C4 CLEAN LINEN
1/4" = 1'-0"
NOTE: SEE A-401 FOR JSN SCHEDULE

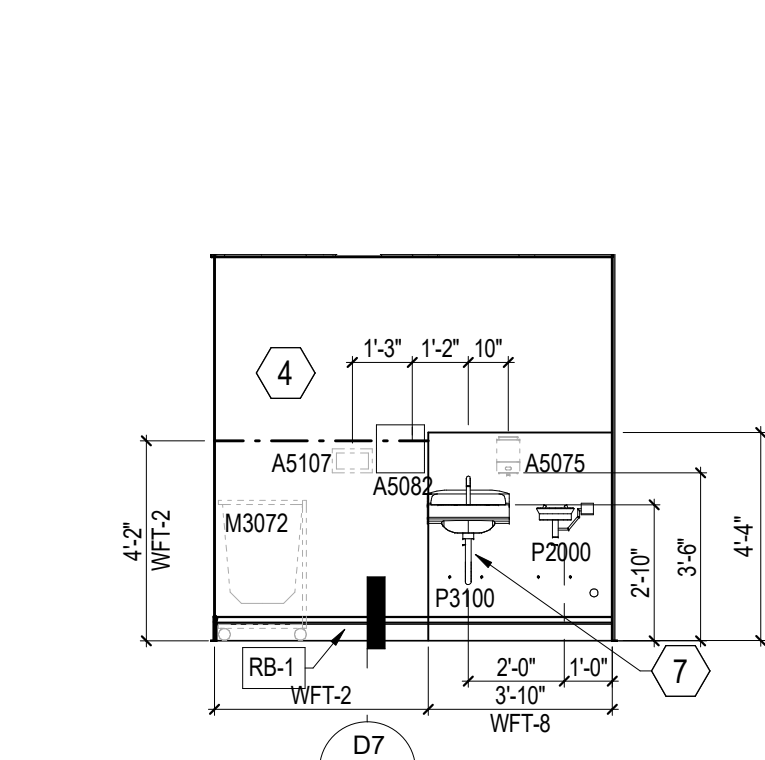

C5 SOILED LINEN - NORTH ELEVATION
1/4" = 1'-0"
NOTE: SEE A-401 FOR JSN SCHEDULE

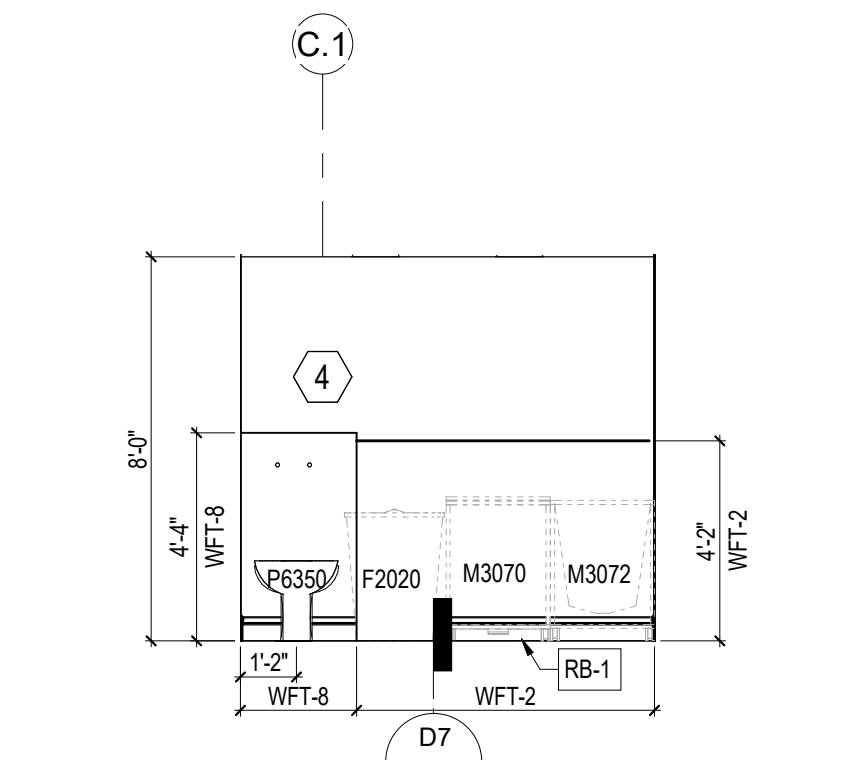


C7 SOILED LINEN - WEST ELEVATION
1/4" = 1'-0"
NOTE: SEE A-401 FOR JSN SCHEDULE

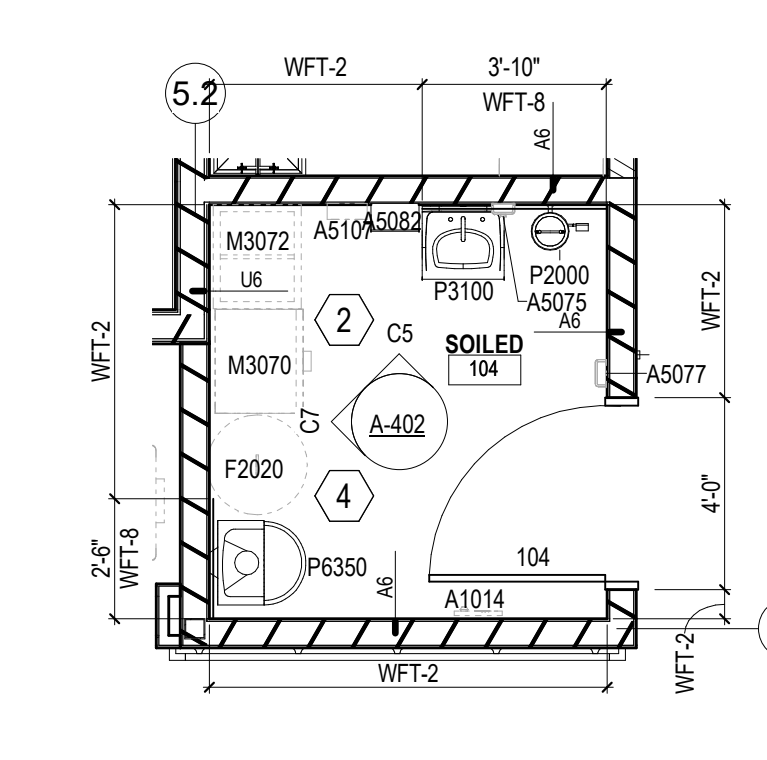


C8 SOILED LINEN
1/4" = 1'-0"
NOTE: SEE A-401 FOR JSN SCHEDULE

C


D

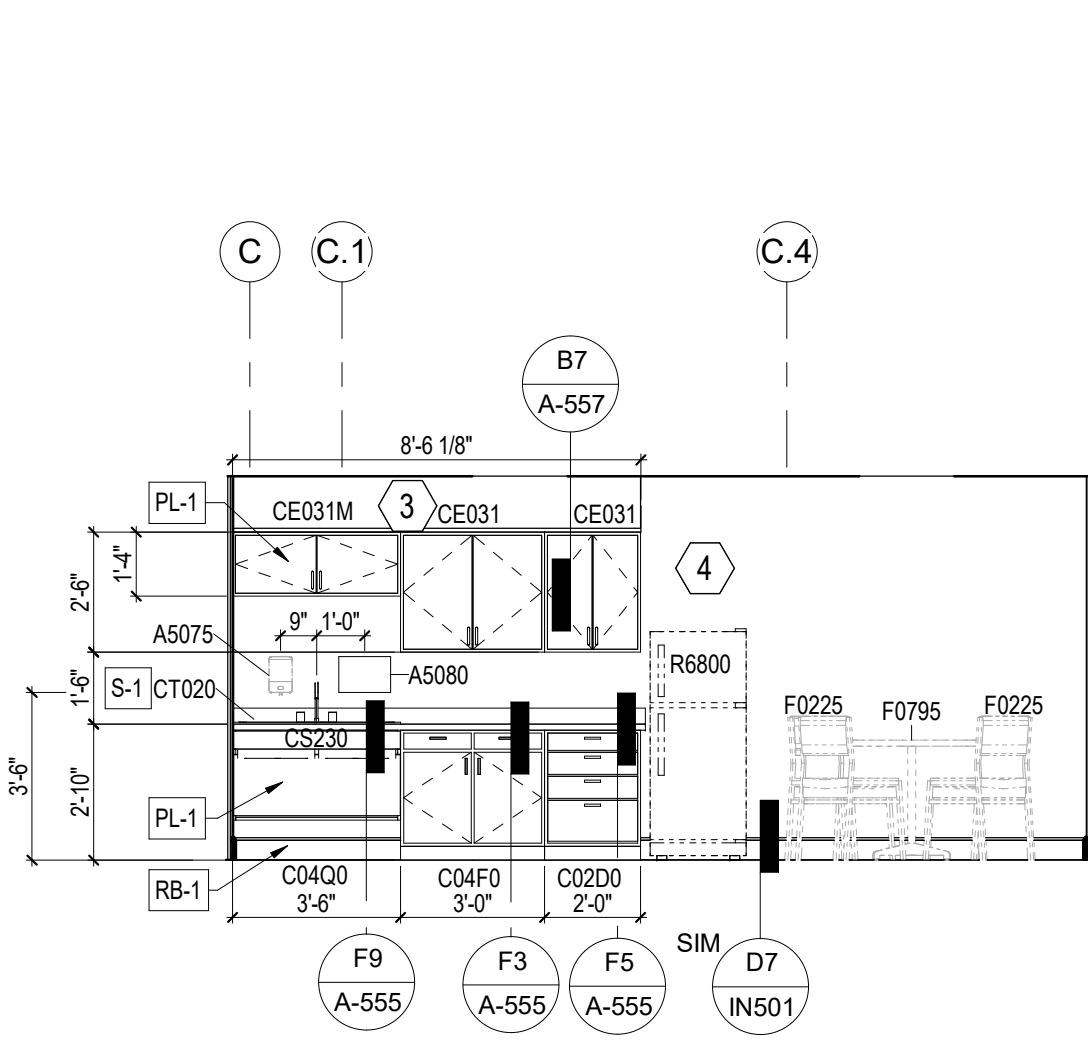


E1 STAFF LOUNGE - WEST ELEVATION
1/4" = 1'-0"
NOTE: SEE A-401 FOR JSN SCHEDULE

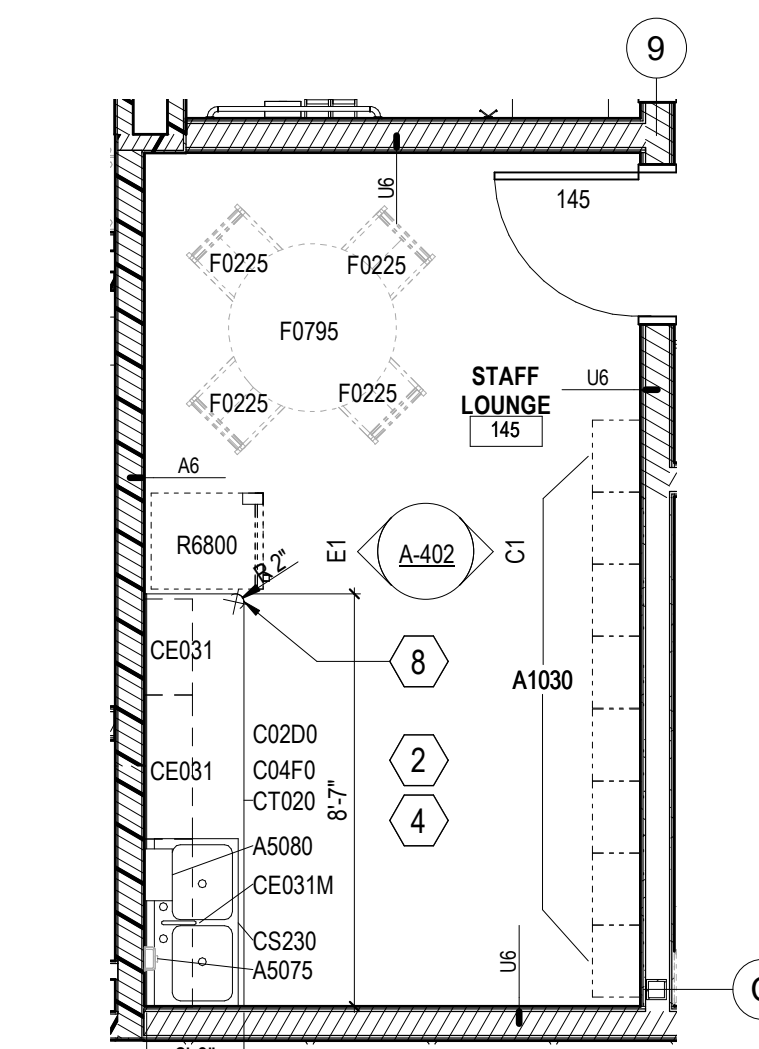


E3 STAFF LOUNGE
1/4" = 1'-0"
NOTE: SEE A-401 FOR JSN SCHEDULE

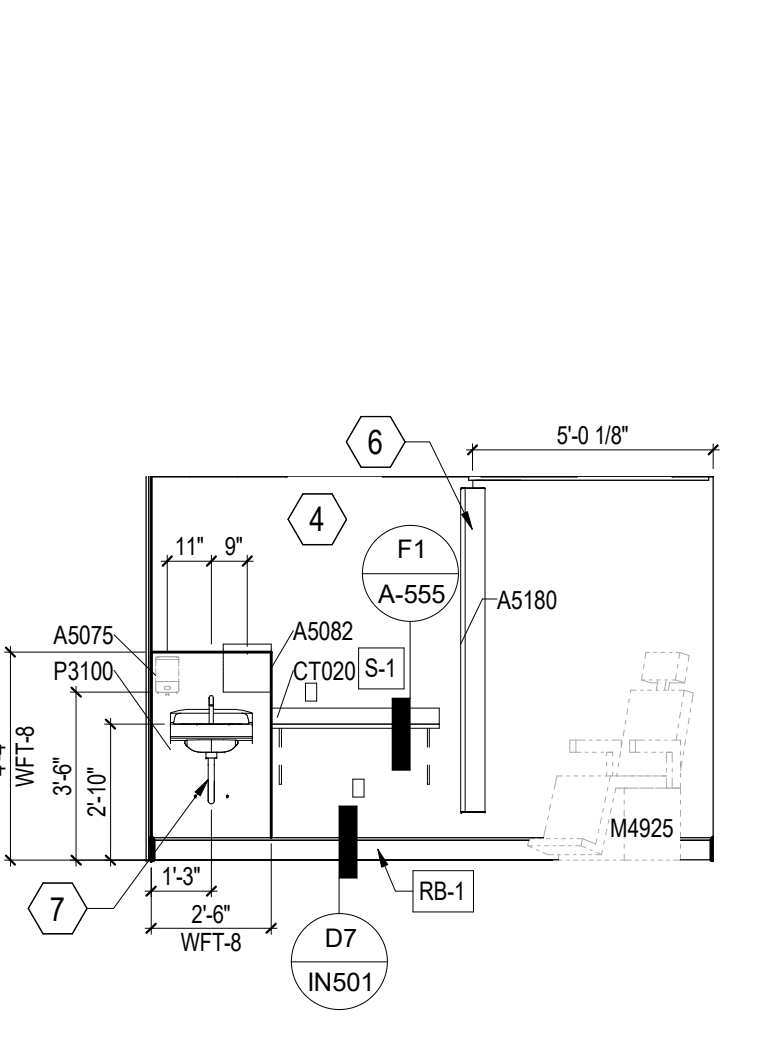


E4 EXAM ROOM - NORTH ELEVATION
1/4" = 1'-0"
NOTE: SEE A-401 FOR JSN SCHEDULE

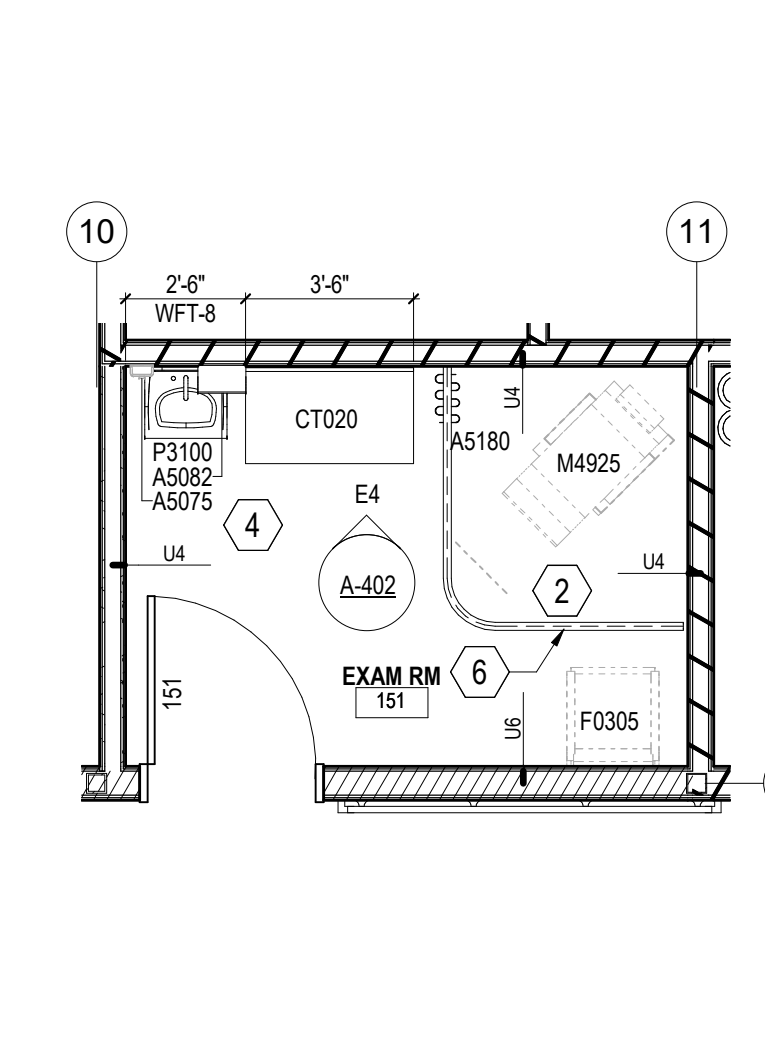

E5 EXAM ROOM
1/4" = 1'-0"
NOTE: SEE A-401 FOR JSN SCHEDULE

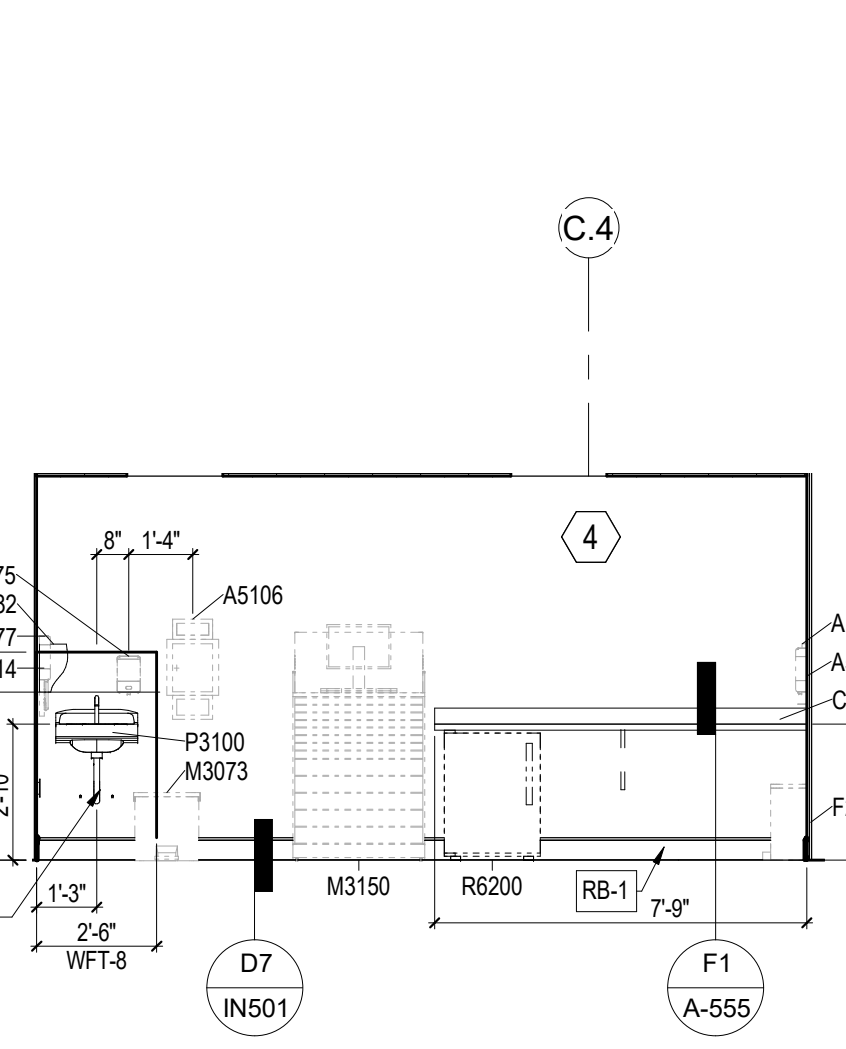


E7 MEDS - EAST ELEVATION
1/4" = 1'-0"
NOTE: SEE A-401 FOR JSN SCHEDULE

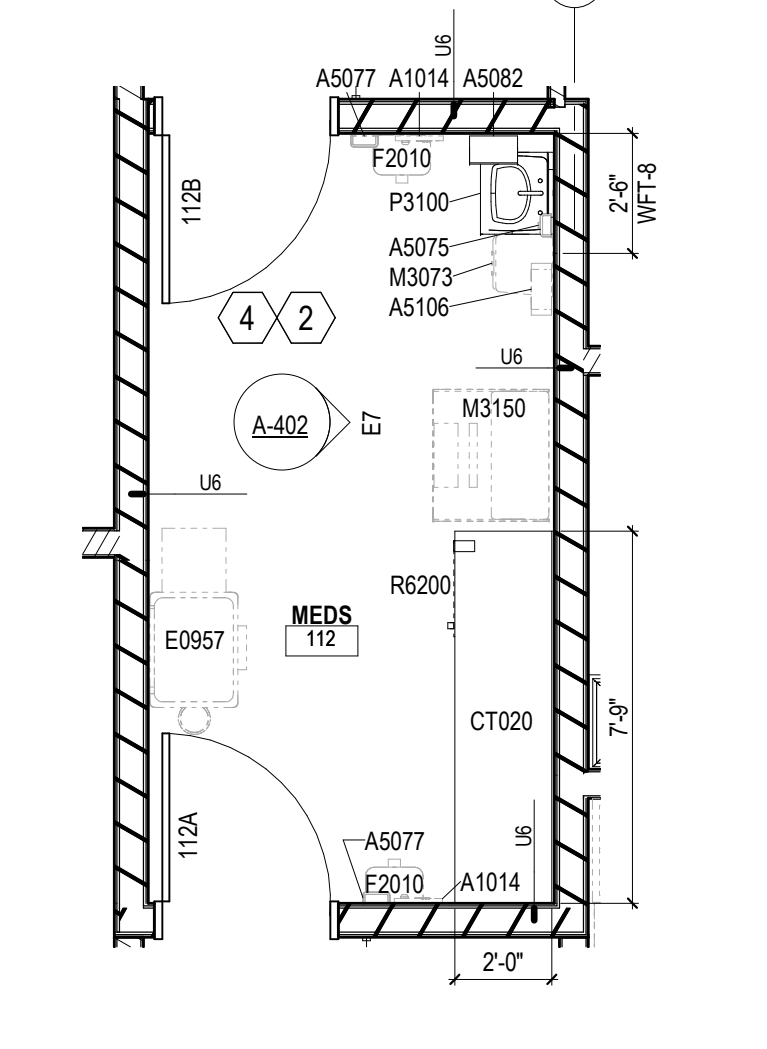


E8 MEDS
1/4" = 1'-0"
NOTE: SEE A-401 FOR JSN SCHEDULE


E

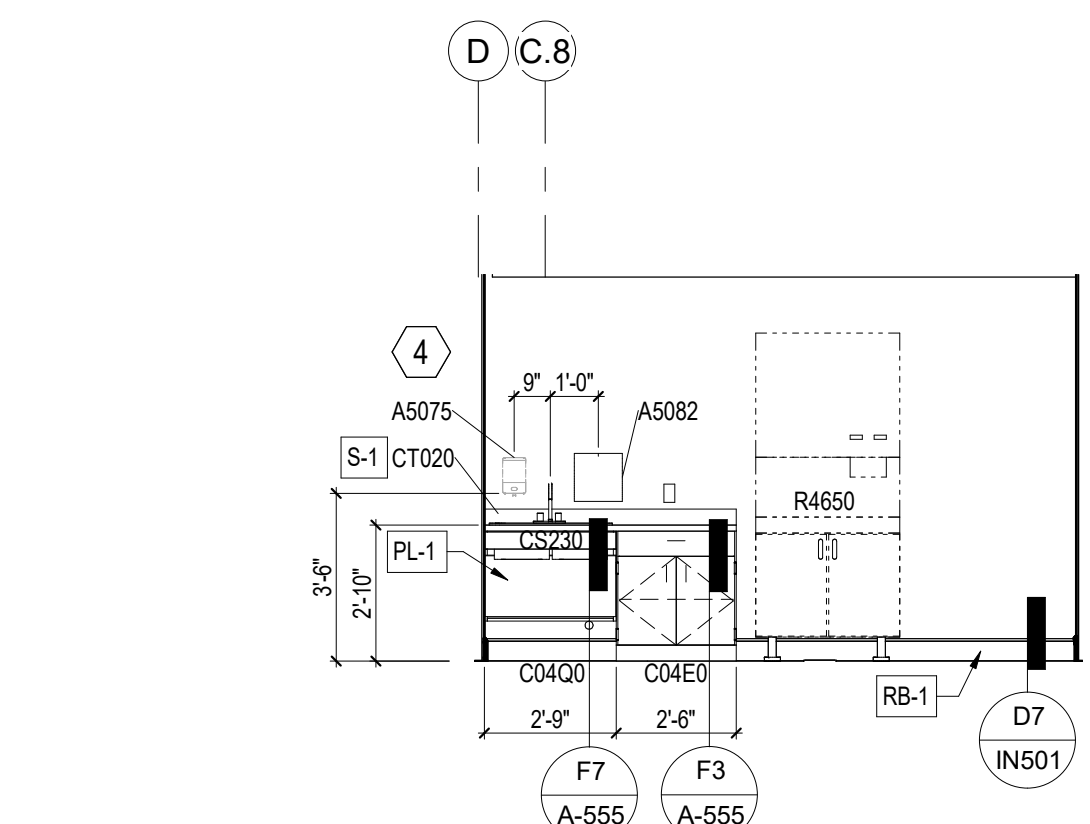


F1 PANTRY - EAST ELEVATION
1/4" = 1'-0"
NOTE: SEE A-401 FOR JSN SCHEDULE

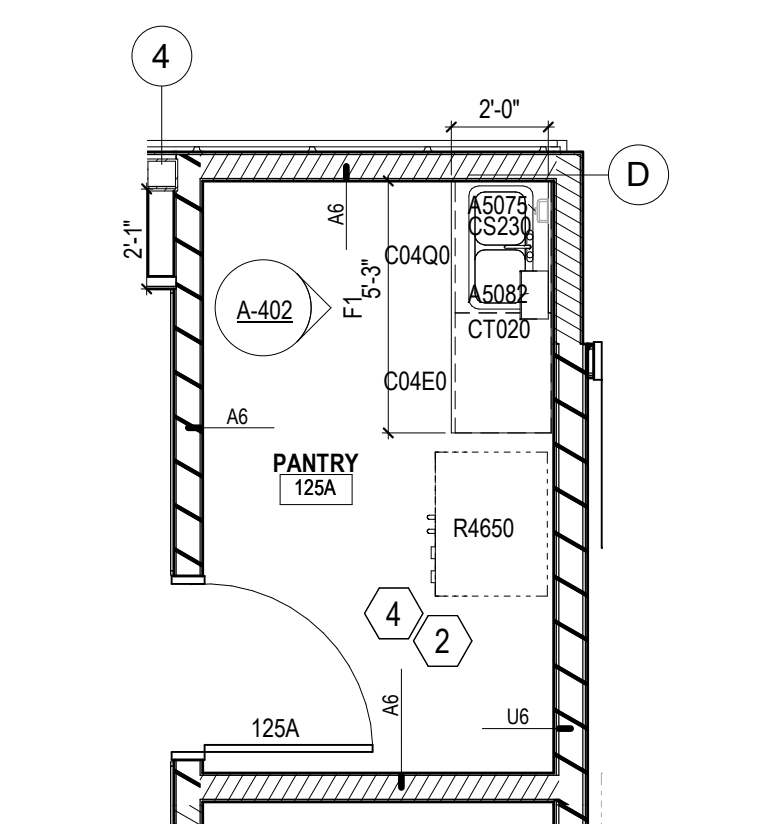


F3 PANTRY
1/4" = 1'-0"
NOTE: SEE A-401 FOR JSN SCHEDULE

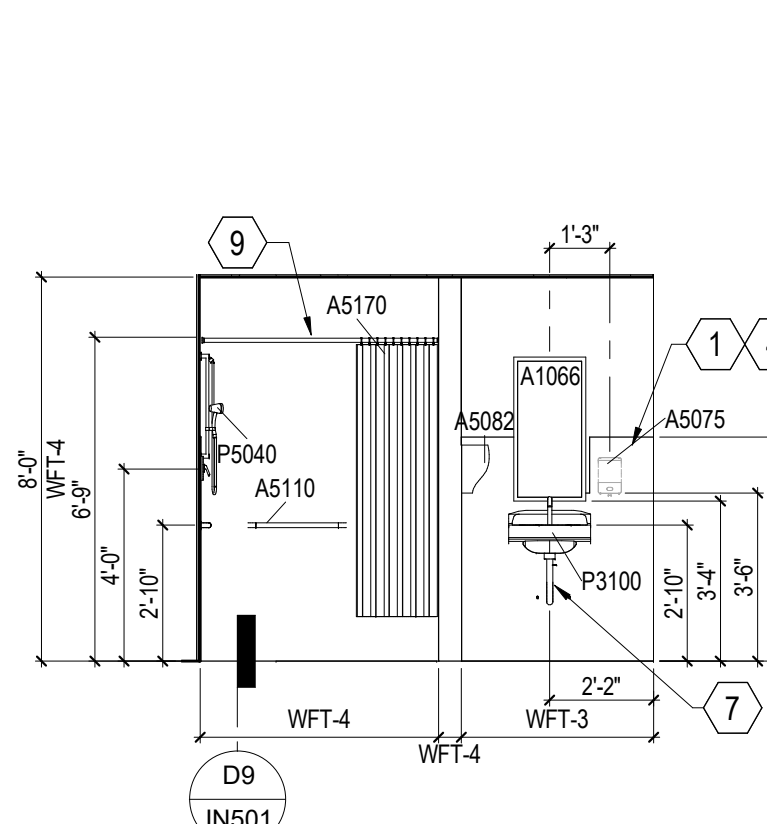


F4 STAFF TOILET/ SHOWER - NORTH ELEVATION
1/4" = 1'-0"
NOTE: SEE A-401 FOR JSN SCHEDULE

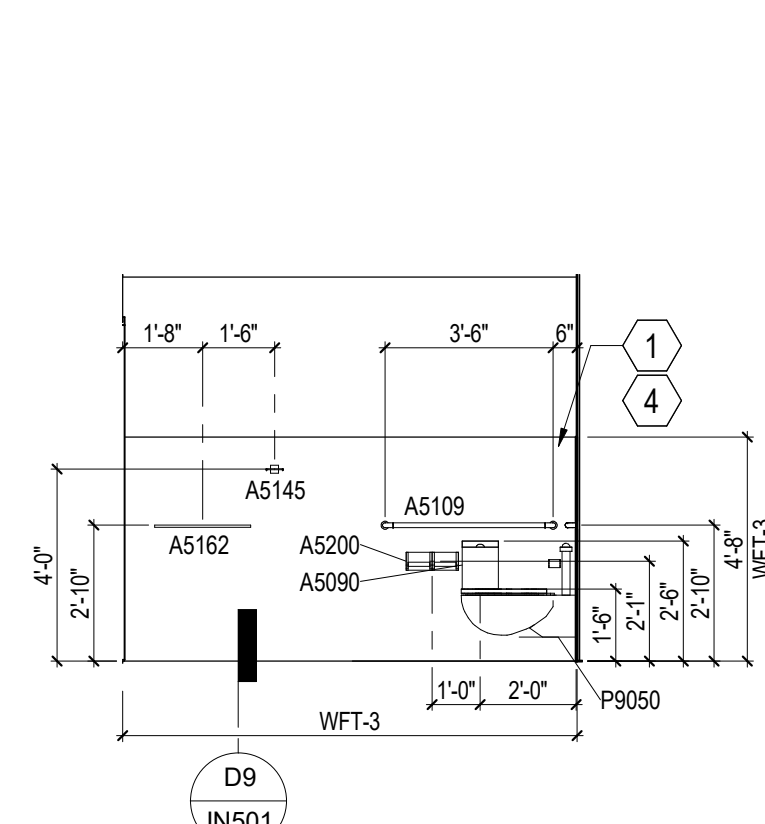

F5 STAFF TOILET/ SHOWER - SOUTH ELEVATION
1/4" = 1'-0"
NOTE: SEE A-401 FOR JSN SCHEDULE

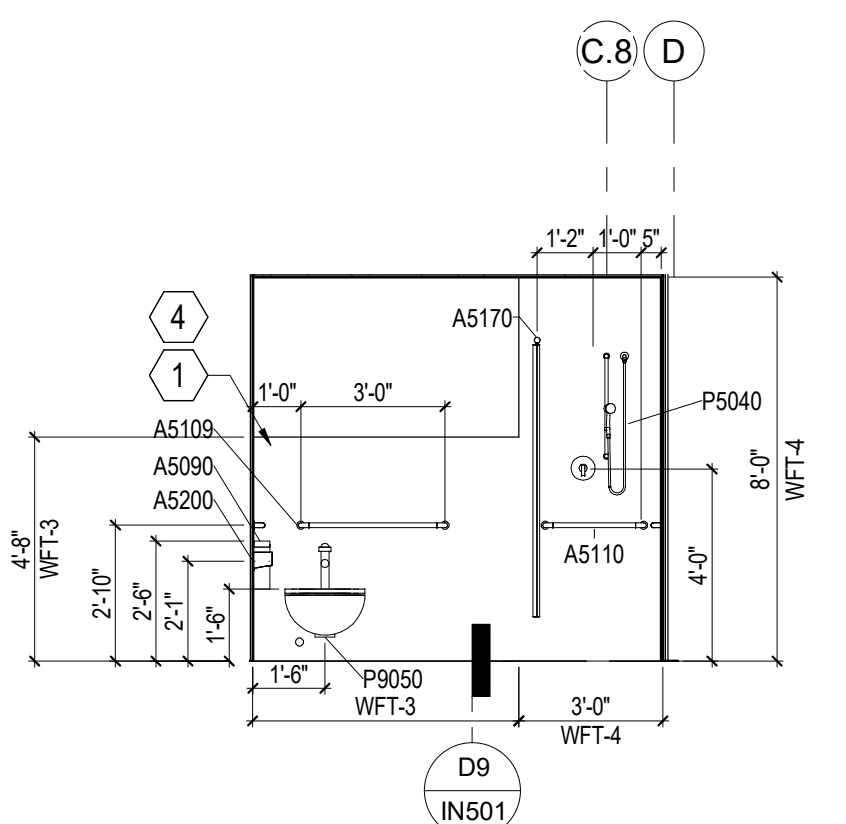

F7 STAFF TOILET/ SHOWER - WEST ELEVATION
1/4" = 1'-0"
NOTE: SEE A-401 FOR JSN SCHEDULE

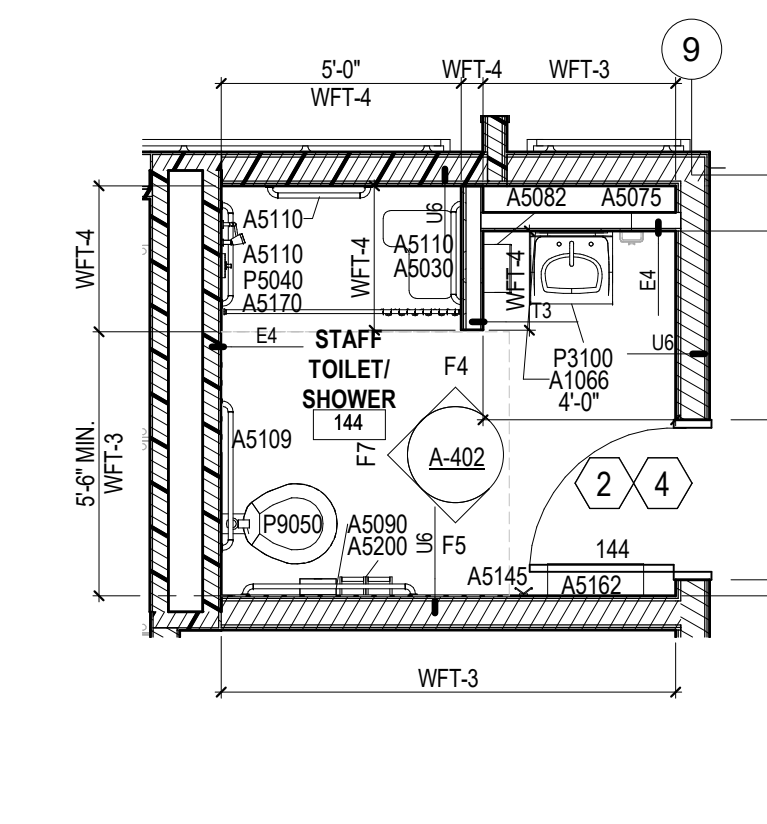

F8 STAFF TOILET/ SHOWER
1/4" = 1'-0"
NOTE: SEE A-401 FOR JSN SCHEDULE

F

ARCHITECTURAL SYMBOL LEGEND

	PROPOSED EXTERIOR WALL. SEE WALL SECTIONS
	INTERIOR STUD FRAMED WALL. SEE WALL TYPES
	AREA OF NO WORK, FACILITY TO REMAIN OPERATIONAL
	1 HR FIRE RATED PARTITION
	2 HR FIRE RATED PARTITION
	SMOKE RATED PARTITION / SMOKE BARRIER / COMPARTMENT
	1 HR FIRE AND SMOKE BARRIER
	2 HR FIRE AND SMOKE BARRIER
	VA/VA ITEM - VA SUPPLIED & INSTALLED
	VA/CC OR VC ITEM - VA SUPPLIED & CONTRACTOR INSTALLED
	CC/CC ITEM - CONTRACTOR SUPPLIED & INSTALLED
	A1000 FURNITURE, FIXTURE, & EQUIPMENT INDICATOR
	MATCHLINE
	EXPANSION JOINT
	DEDUCTIVE ALTERNATE

KEYNOTES

- EXTENT OF WALL TILE; TILE BEHIND WALL MOUNTED FIXTURES
- FURNITURE IS NIC
- GYPSUM SOFFIT
- REFER TO SHEET A-730 FOR TYPICAL MOUNTING HEIGHTS
- NURSE CALL DUTY STATION; REFER TO ELECTRICAL DRAWINGS FOR MORE INFORMATION
- PRIVACY CURTAIN TRACK INSTALLED BY CC. PRIVACY CURTAIN INSTALLED BY VA. COORDINATE WITH COR.
- WRAP ALL EXPOSED PLUMBING PIPES; SEE PLUMBING FOR MORE INFORMATION
- ALL EXPOSED CORNERS SHALL HAVE A 2" RADIUS CORNER, TYP.
- SHOWER CURTAIN ROD INSTALLED BY CC. SHOWER CURTAIN INSTALLED BY VA. COORDINATE WITH COR.

INTERIOR FINISH SYMBOLS

	MATERIAL FLOOR CHANGE (REFER TO IN501 FOR TRANSITION DETAILS)
	PATTERN CHANGE (REFER TO IN501 FOR TRANSITION DETAILS)
	DIRECTION OF FINISH
	CORNER GUARD LOCATION
	PAINT COLOR / WALL FINISHES
	WALL BASE / FLOOR FINISH TAG
	MILLWORK LOCK LOCATION
	WALL BASE / WALL FINISH TAG

FINISH ABBREVIATIONS

ABBREVIATION	FINISH TYPE
AT	ACOUSTICAL CEILING TILE
AWP	ACOUSTICAL WALL PANEL
C	CONCRETE
CC	CUBICLE CURTAIN TRACK
CG	CORNER GUARD
CHR	CHAIR RAIL
CW	CATWALK
HR	HAND RAIL
LVT	LUXURY VINYL TILE
MB	MEMORY BOX
P	PAINT
PL	PLASTIC LAMINATE
PT	PORCELAIN TILE
RB	RESILIENT BASE
RWC	RIGID WALL COVERING
RWS	ROLLER SHADES
S	SOLID SURFACE
SD	SIDING
ST	STACKED STONE
TR	TRIM
VWC	VINYL WALLCOVERING
WD	PLYWOOD
WFT	WALL FINISH TYPE

7/21/2021 3:50:05 PM

BM 360-1620-334 New Community Living Center-620-334 CLC-Arch.rvt

Revisions:	Date:

CONSULTANT			
Landscape Architect 416 North Toole Avenue Tucson, AZ 85711 (520) 622-6665 Josh Orth, PLA	Protective Design Specialist 240 West 35th St. Suite 1004 New York, NY 10001 (212) 967-4890 Corrine Tan, SE	Structural 315 West James Street, Suite 102 Lancaster, PA 17603 (717) 481-2991 Jason Vannoy, SE, PE	MEP 550 North Reno Street, Suite 203 Tampa, FL 33609 (813) 289-4700 Nicholas Stephenson, PE

ARCHITECT/ENGINEER OF RECORD	
A/E: TRIPLE C - The A/E Group 201 E. Jefferson Street, Suite 200 Syracuse, NY 13202 (315) 484-9958 Mat Perkins	
A MULTI-DISCIPLINE COMPANY	

STAMP
Office of Construction and Facilities Management VA U.S. Department of Veterans Affairs

Drawing Title ARCHITECTURAL ENLARGED VIEWS
Approved:

Phase ISSUED FOR CONSTRUCTION
FULLY SPRINKLERED

Project Title NEW COMMUNITY LIVING CENTER	Project Number 620-334
Location 2094 Albany Post Road, Montrose, NY 10548	Building Number CLC
Issue Date 05/09/2022	Drawing Number A-402
Checked H.GARDNER	Drawn K. McDERMOTT