

A

B

C


D

E


F

7/21/2021 3:59:33 PM


620-334 CLC-Arch v1

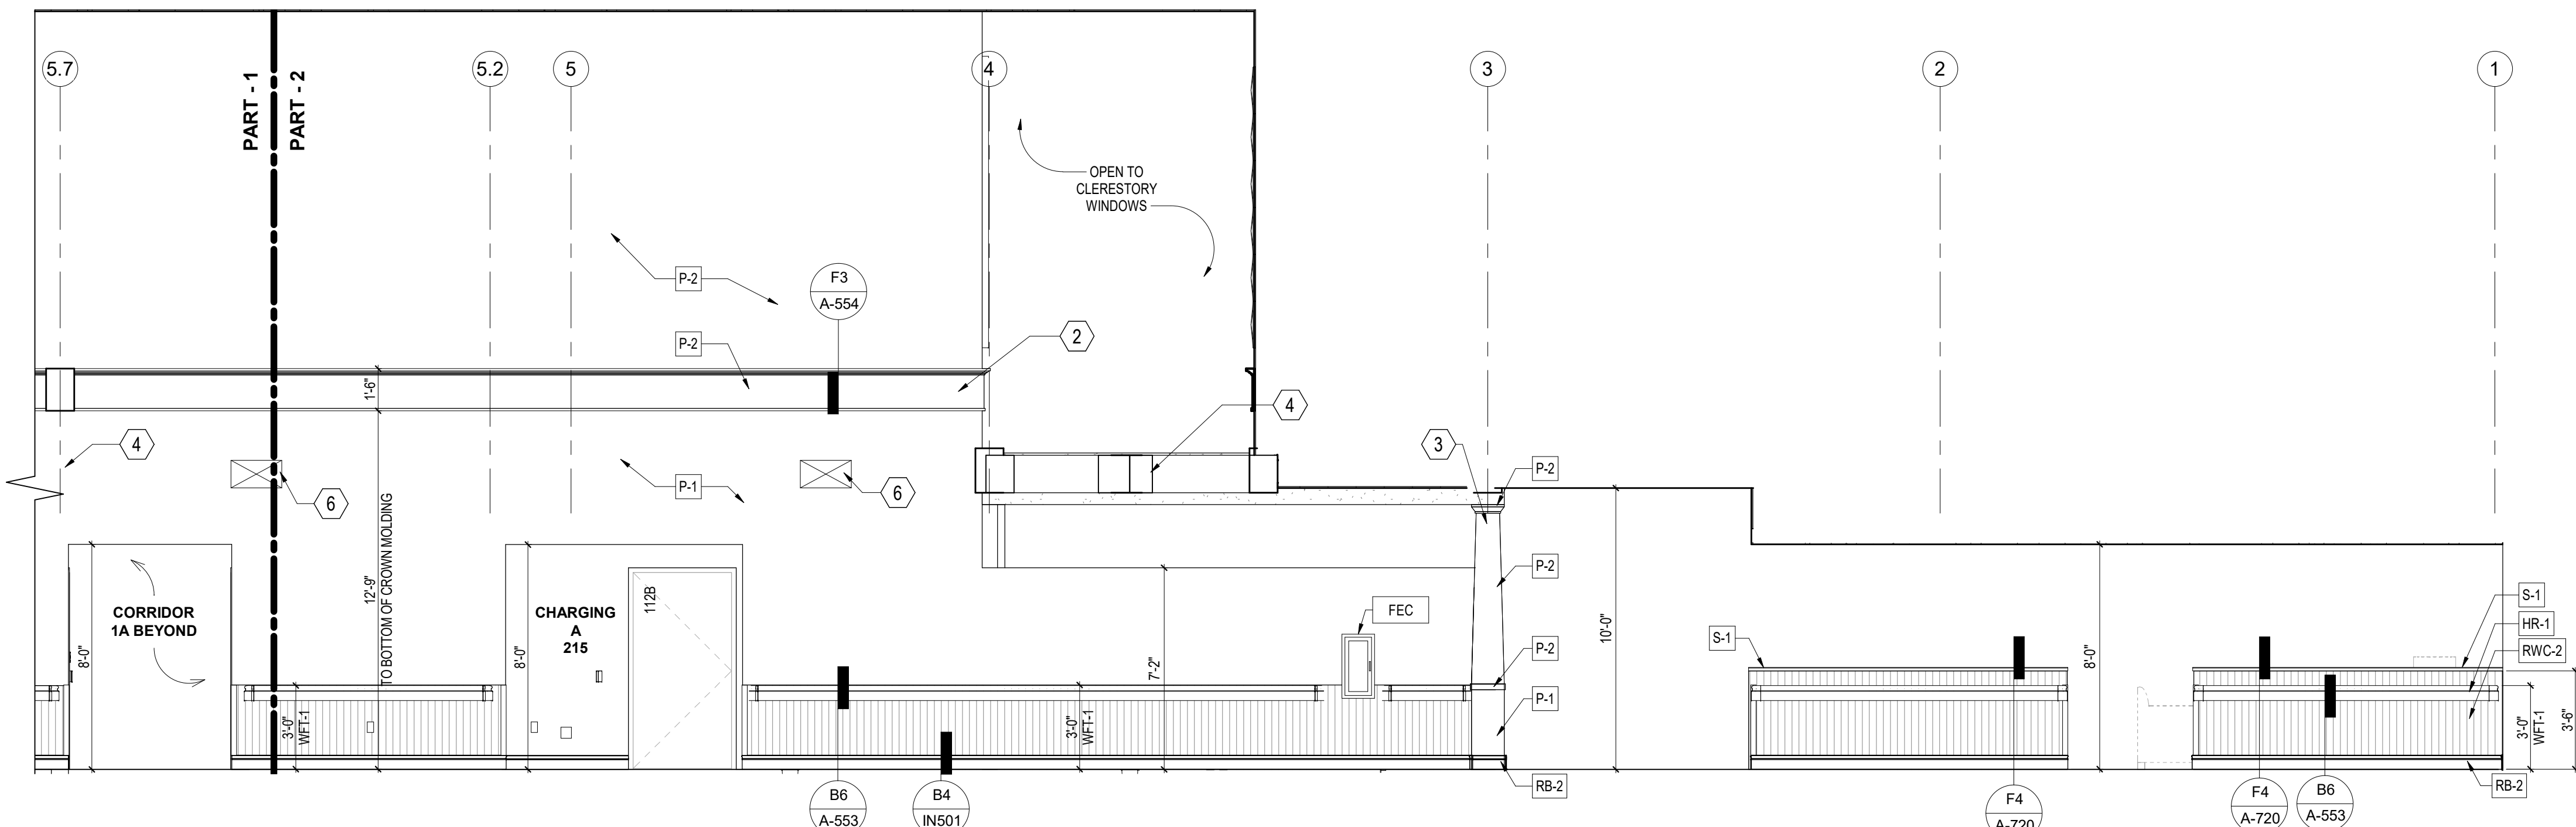


B3 CORRIDOR 122C SOUTH ELEVATION - AREA A - PART 1
1/4" = 1'-0"

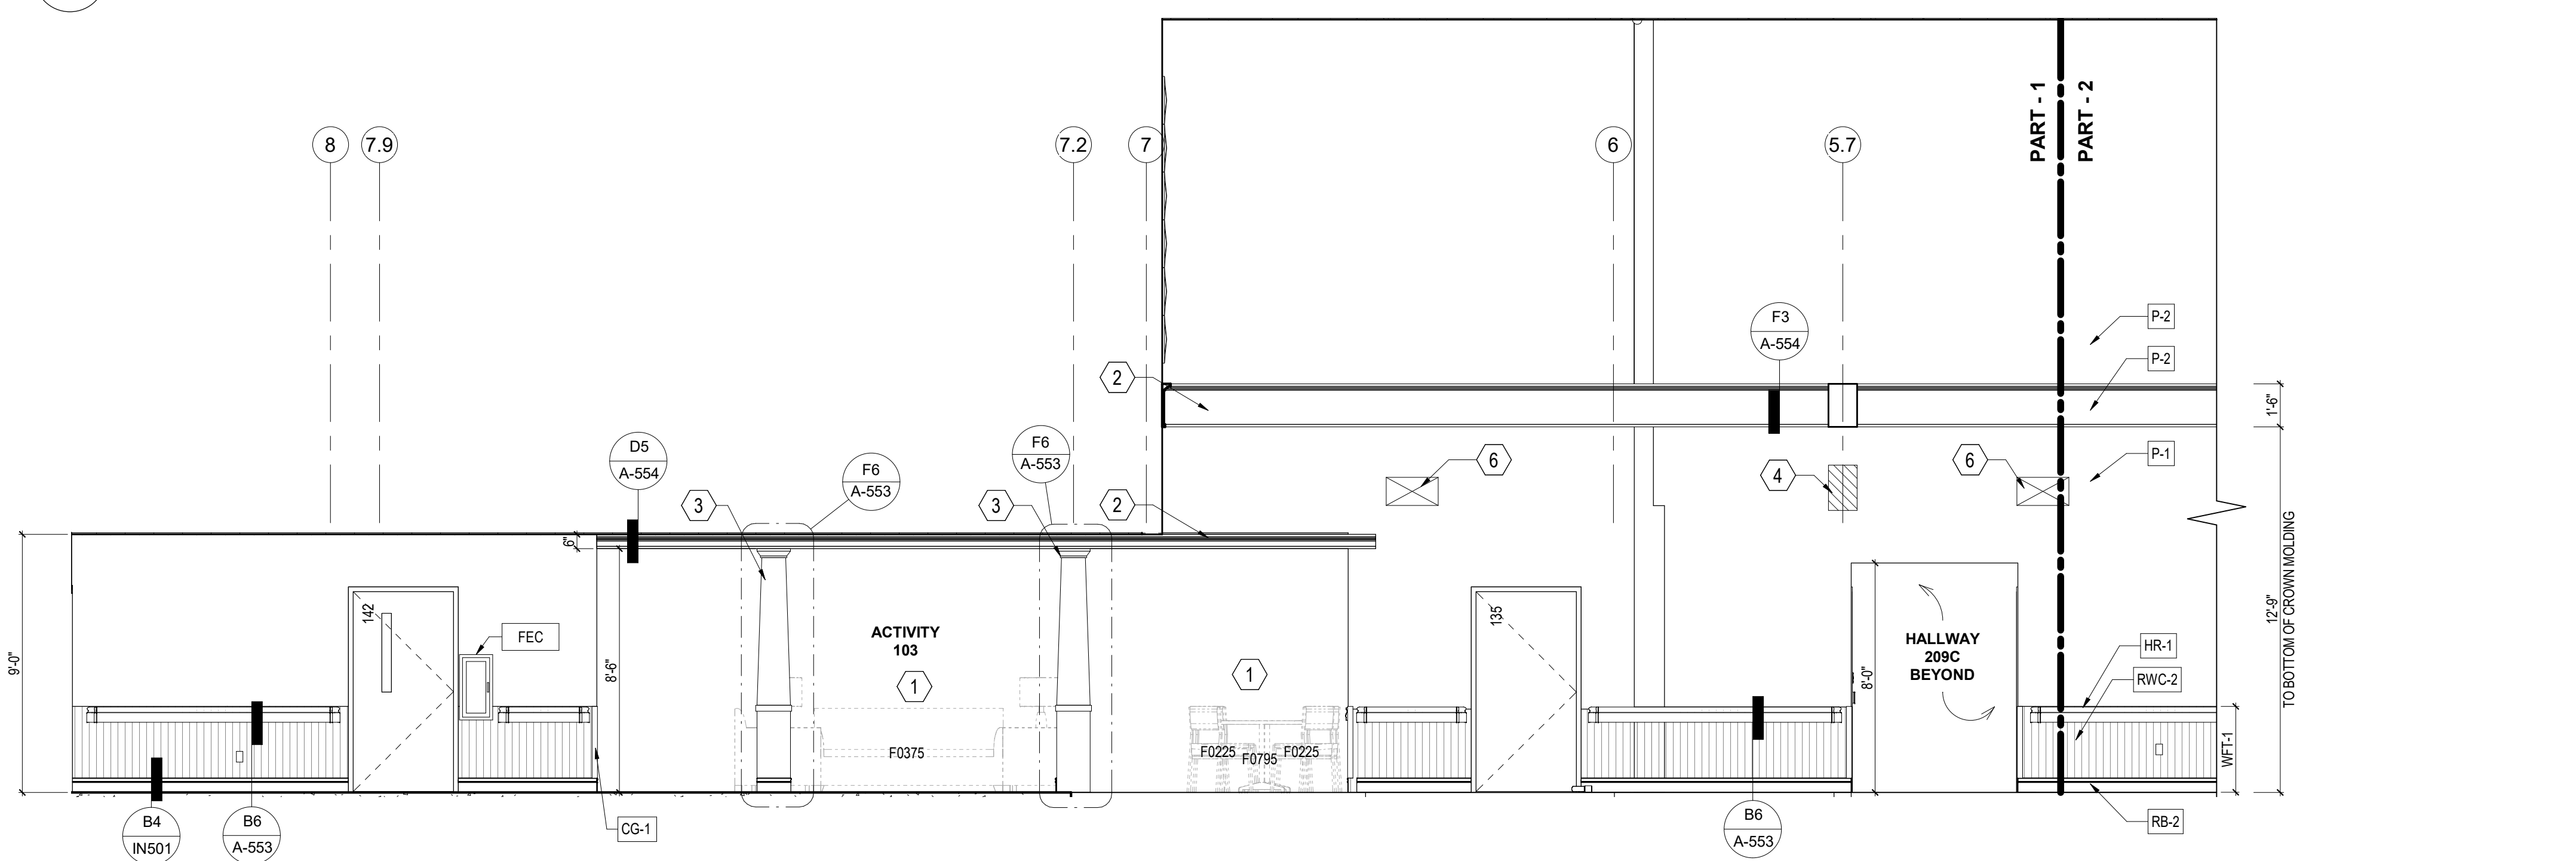


D3 CORRIDOR 122C SOUTH ELEVATION - AREA A - PART 2
1/4" = 1'-0"

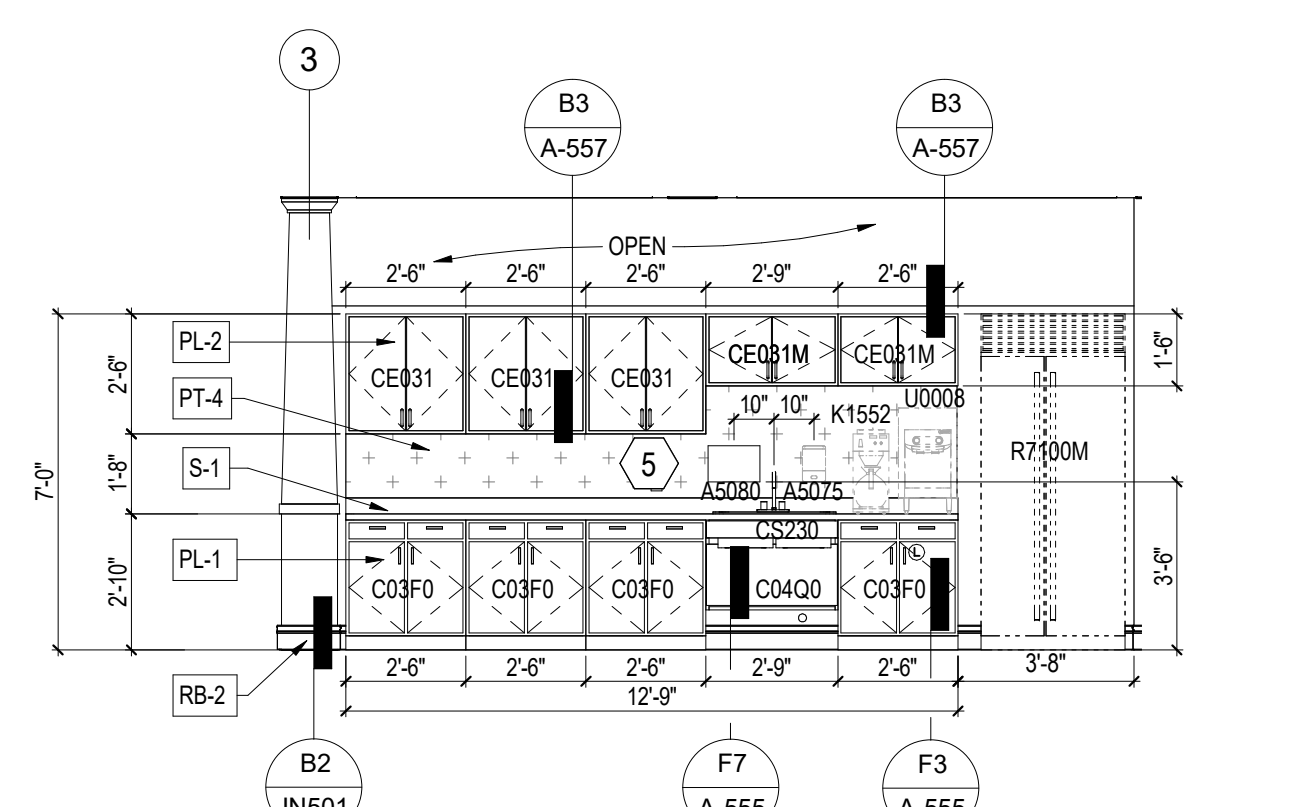


E2 DINING 125 - NORTH ELEVATION
1/4" = 1'-0"
NOTE: SEE A-401 FOR JSN SCHEDULE

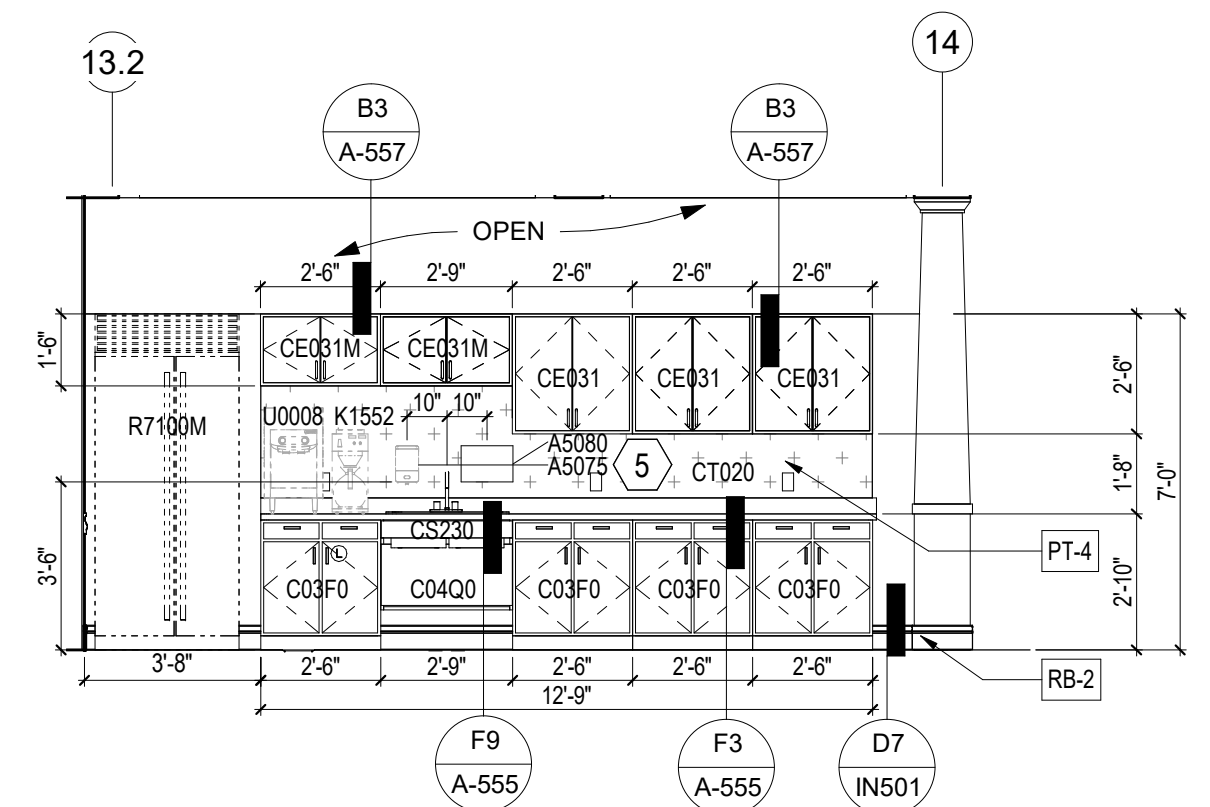


E4 DINING 168 - NORTH ELEVATION
1/4" = 1'-0"
NOTE: SEE A-401 FOR JSN SCHEDULE

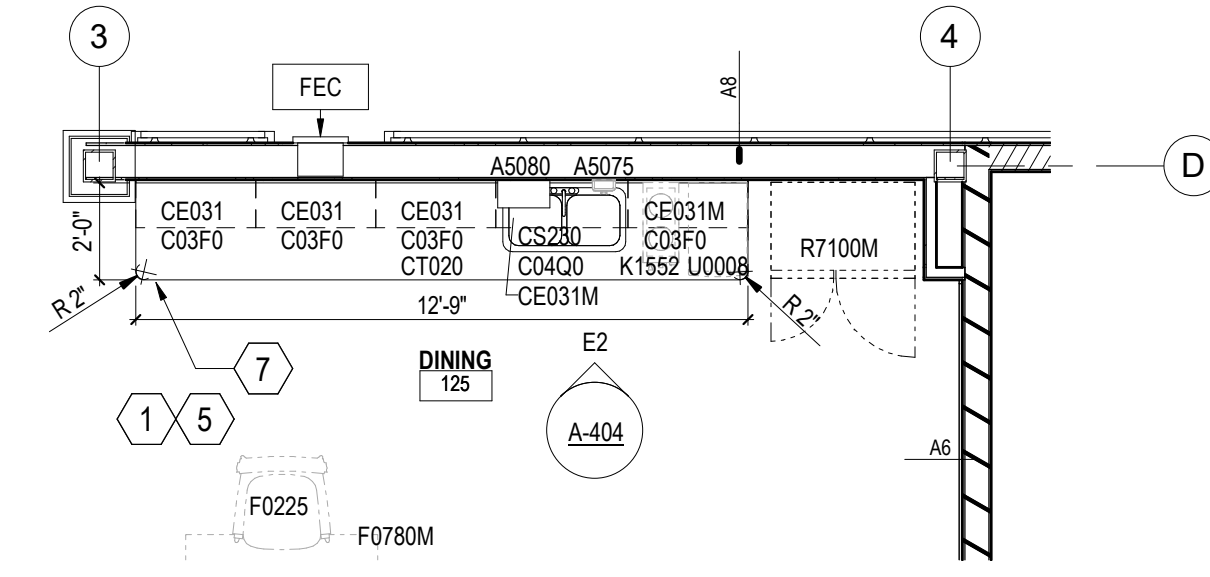

F2 DINING AREA 125
1/4" = 1'-0"
NOTE: SEE A-401 FOR JSN SCHEDULE

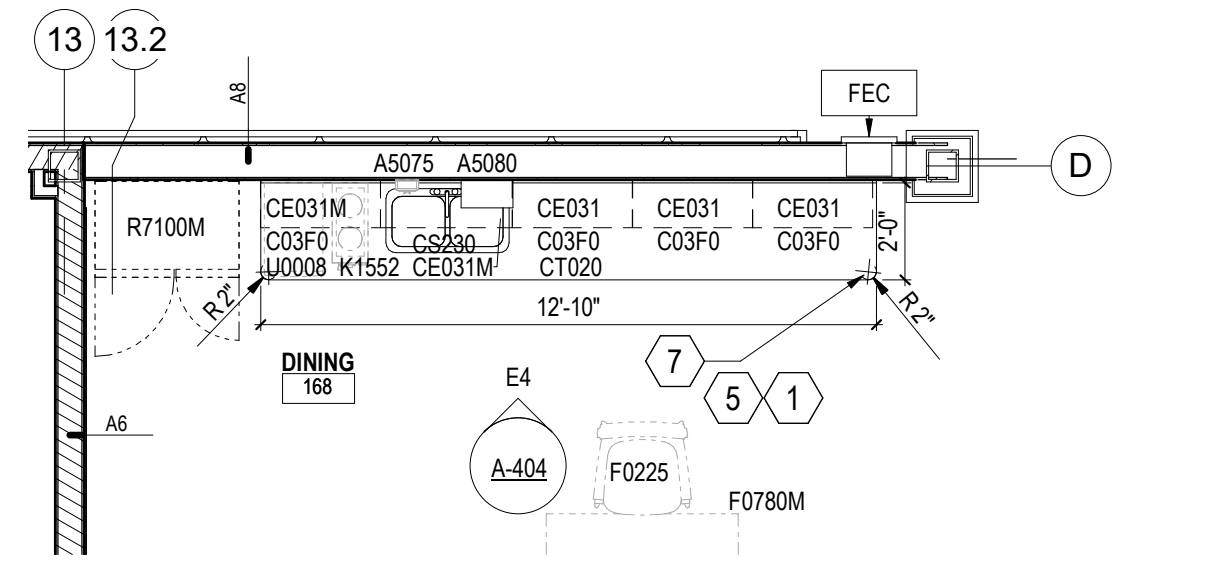

F4 DINING 168
1/4" = 1'-0"
NOTE: SEE A-401 FOR JSN SCHEDULE

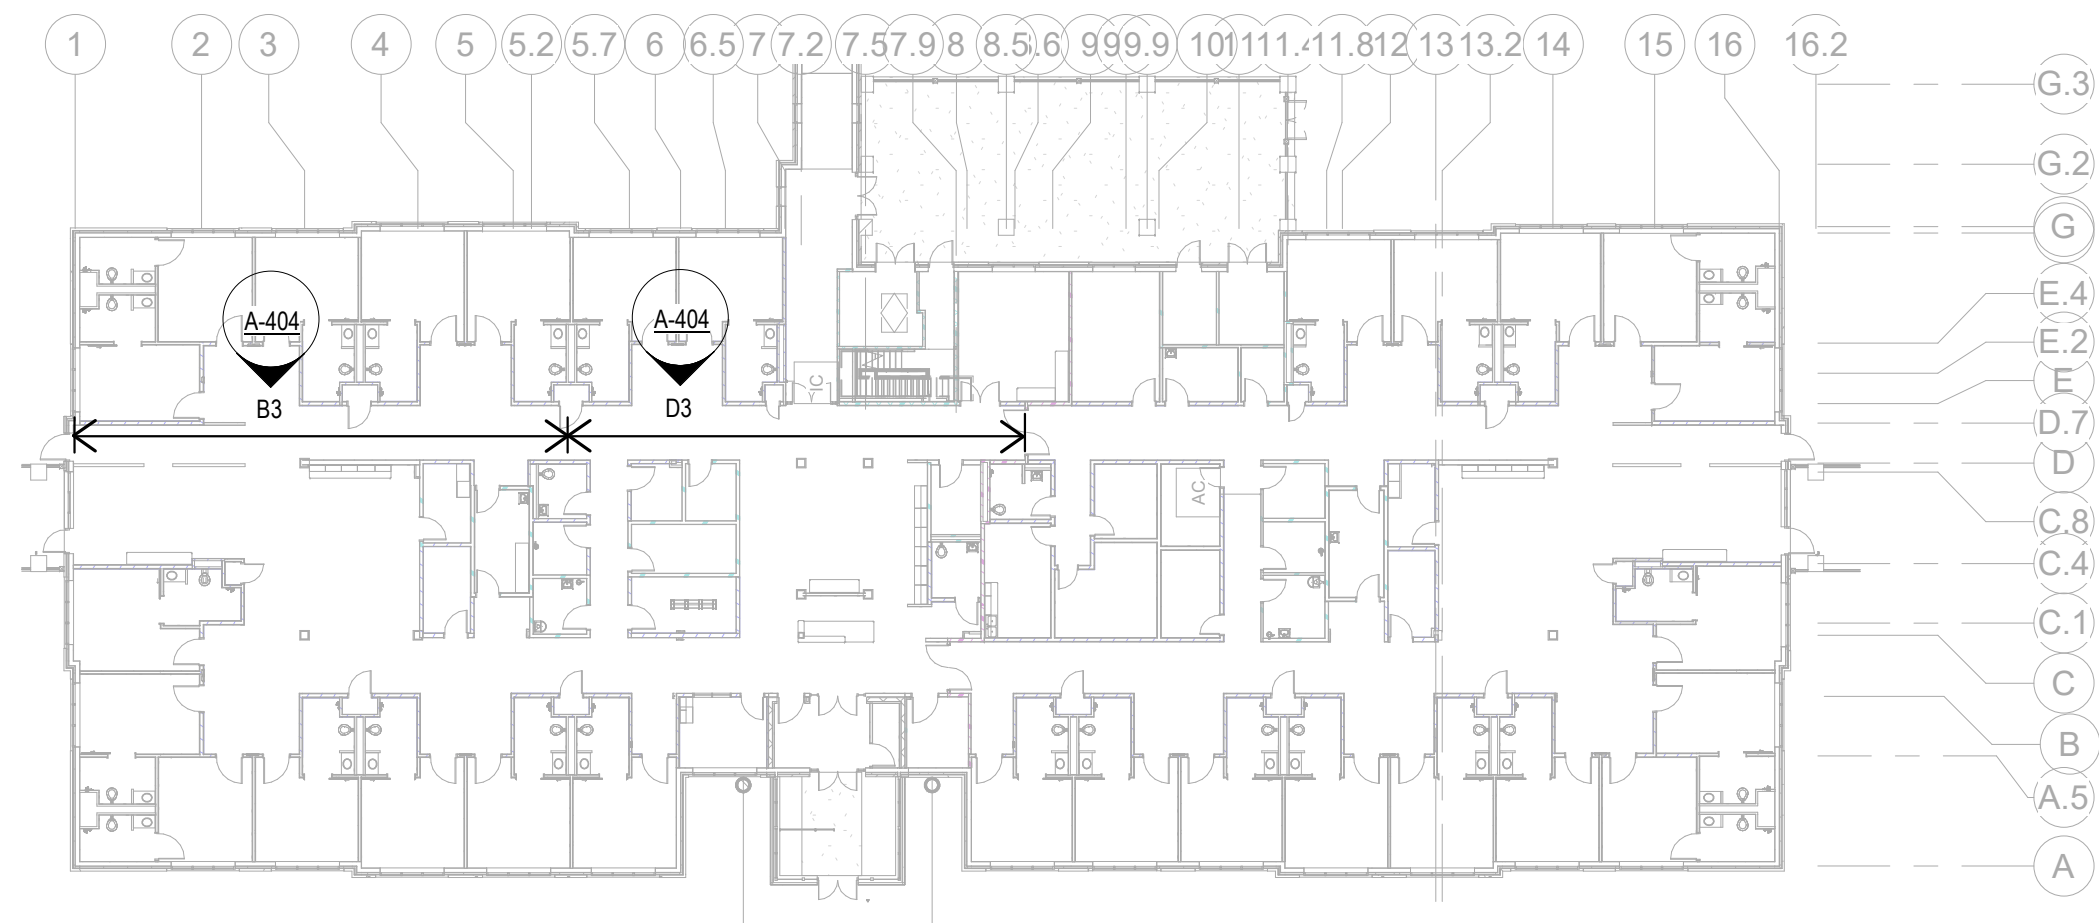

F6 ARCHITECTURAL CORRIDOR KEY PLAN A404
1" = 30'-0"

ARCHITECTURAL SYMBOL LEGEND

	PROPOSED EXTERIOR WALL. SEE WALL SECTIONS
	INTERIOR STUD FRAMED WALL. SEE WALL TYPES
	AREA OF NO WORK, FACILITY TO REMAIN OPERATIONAL
	1 HR FIRE RATED PARTITION
	2 HR FIRE RATED PARTITION
	SMOKE RATED PARTITION / SMOKE BARRIER / COMPARTMENT
	1 HR FIRE AND SMOKE BARRIER
	2 HR FIRE AND SMOKE BARRIER
	VAVA ITEM - VA SUPPLIED & INSTALLED
	VA/CC OR VC ITEM - VA SUPPLIED & CONTRACTOR INSTALLED
	CC/CC ITEM - CONTRACTOR SUPPLIED & INSTALLED
	A1000 FURNITURE, FIXTURE, & EQUIPMENT INDICATOR
	MATCHLINE
	EXPANSION JOINT
	DEDUCTIVE ALTERNATE

KEYNOTES

- FURNITURE IS NOT IN CONTRACT; ITEMS SHOWN ARE VA FURNISHED AND INSTALLED
- CROWN MOLDING
- DECORATIVE COLUMN ENCLOSURE. REFER TO DETAILS ON SHEET A-553
- GW8 ENCLOSED STRUCTURAL BEAMS. SEE RCP.
- REFER TO SHEET A-730 FOR TYPICAL MOUNTING HEIGHTS
- MECHANICAL DIFFUSER TYP.; SEE MECHANICAL DRAWINGS FOR MORE INFORMATION
- ALL EXPOSED CORNERS SHALL HAVE A 2" RADIUS CORNER, TYP.

INTERIOR FINISH SYMBOLS

	MATERIAL FLOOR CHANGE (REFER TO IN501 FOR TRANSITION DETAILS)
	PATTERN CHANGE (REFER TO IN501 FOR TRANSITION DETAILS)
	DIRECTION OF FINISH
	CORNER GUARD LOCATION
	PAINT COLOR / WALL FINISHES
	WALL BASE / FLOOR FINISH TAG
	MILLWORK LOCK LOCATION
	WALL BASE / WALL FINISH TAG

FINISH ABBREVIATIONS

ABBREVIATION	FINISH TYPE
AT	ACOUSTICAL CEILING TILE
AWP	ACOUSTICAL WALL PANEL
C	CONCRETE
CC	CUBICLE CURTAIN TRACK
CG	CORNER GUARD
CHR	CHAIR RAIL
CW	CATWALK
HR	HAND RAIL
LVT	LUXURY VINYL TILE
MB	MEMORY BOX
P	PAINT
PL	PLASTIC LAMINATE
PT	PORCELAIN TILE
RB	RESILIENT BASE
RWC	RIGID WALL COVERING
RWS	ROLLER SHADES
S	SOLID SURFACE
SD	SIDING
ST	STACKED STONE
TR	TRIM
VWC	VINYL WALL COVERING
WD	PLYWOOD
WFT	WALL FINISH TYPE

Revisions:	Date:

CONSULTANT

NORRIS DESIGN
Landscape Architect
416 North Toole Avenue
Tucson, AZ 85710
(520) 622-9565
Josh Orth, PLA

HINMAN
Protective Design Specialist
240 West 35th St, Suite 1004
New York, NY 10001
(212) 967-4890
Corrine Tan, SE

C.S. Davidson, Inc.
Structural
515 West James Street, Suite 102
Lancaster, PA 17603
(717) 481-2991
Jason Vannoy, SE, PE

MES GROUP
MEP
550 North Reno Street, Suite 203
Tampa, FL 33609
(813) 289-4700
Nicholas Stephenson, PE

ARCHITECT/ENGINEER OF RECORD

A/E:
TRIPLE C - The A/E Group
201 E. Jefferson Street, Suite 200
Syracuse, NY 13202
(315) 484-5958
Mat Perkins

TRIPLE C - THE A/E GROUP
A MULTI-DISCIPLINARY COMPANY

STATE OF MARYLAND
ARCHITECT
19706

Office of Construction and Facilities Management

VA U.S. Department of Veterans Affairs

Drawing Title
ARCHITECTURAL ENLARGED VIEWS

Approved:

Phase
ISSUED FOR CONSTRUCTION

FULLY SPRINKLERED

Project Title
NEW COMMUNITY LIVING CENTER

Location
2094 Albany Post Road, Montrose, NY 10548

Issue Date
05/09/2022

Checked
H.GARDNER

Drawn
E. NAYENOVA

Project Number
620-334

Building Number
CLC

Drawing Number
A-404