




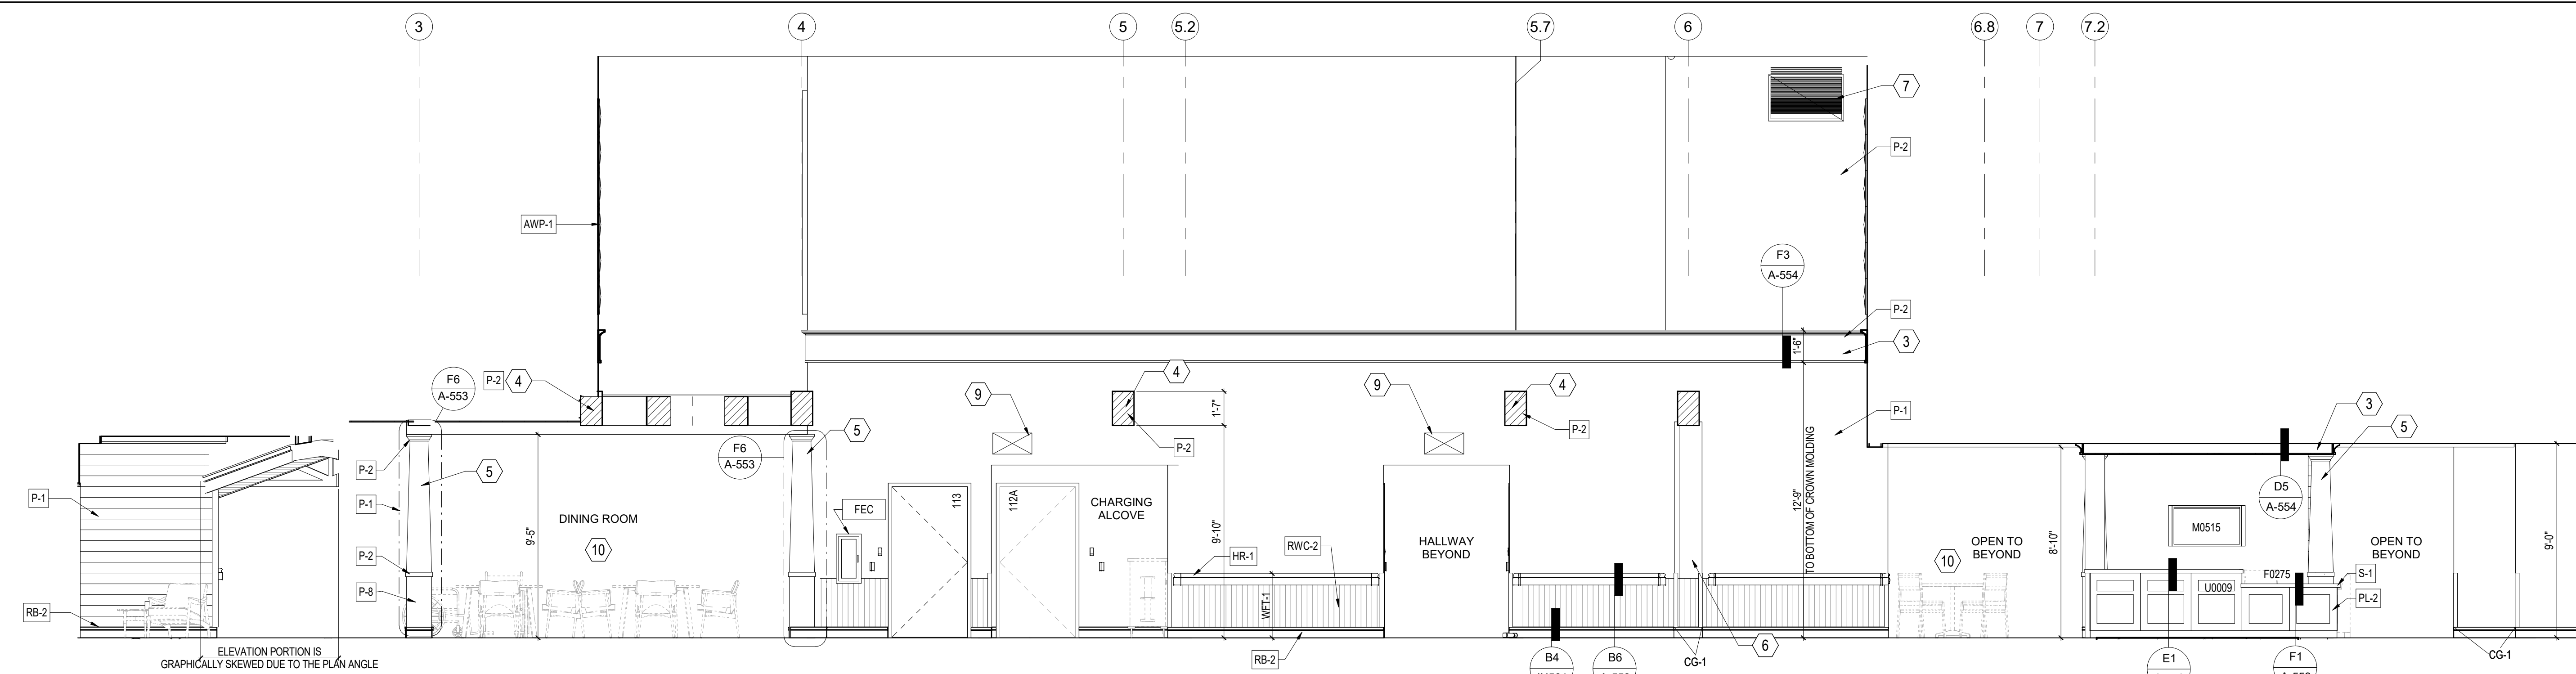


B1 CORRIDOR 120C NORTH ELEVATION
1/4" = 1'-0"

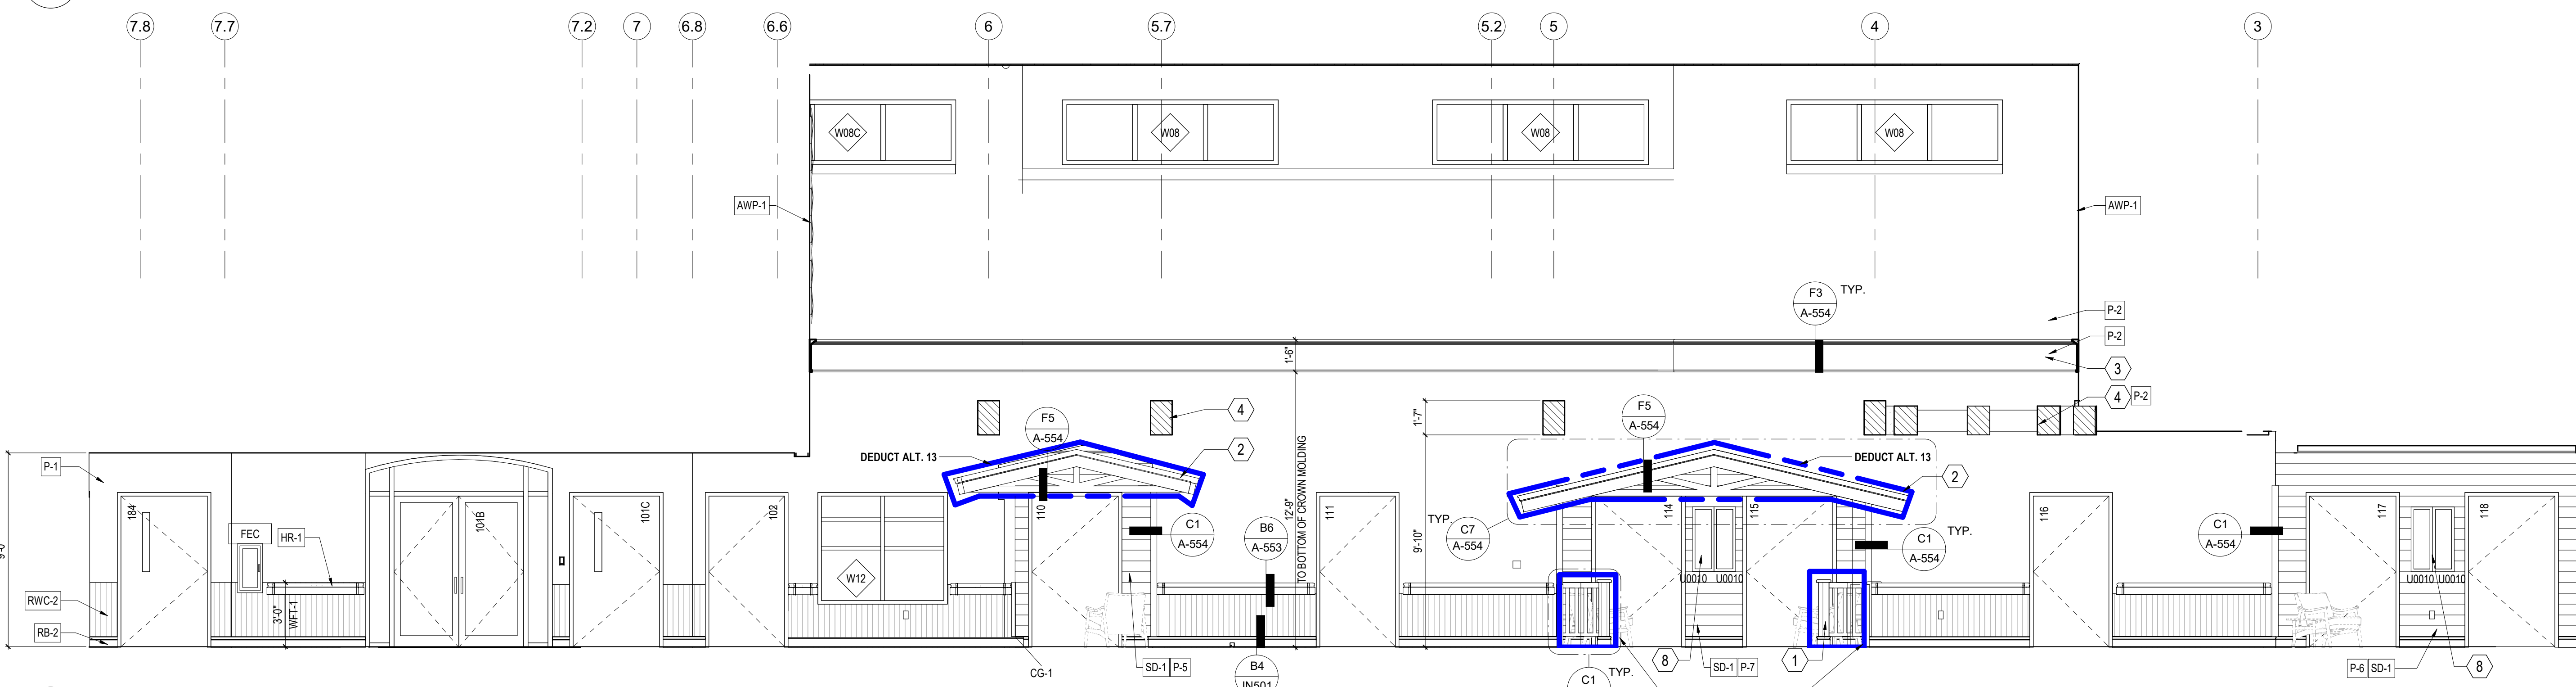

D1 CORRIDOR 120C SOUTH ELEVATION
1/4" = 1'-0"

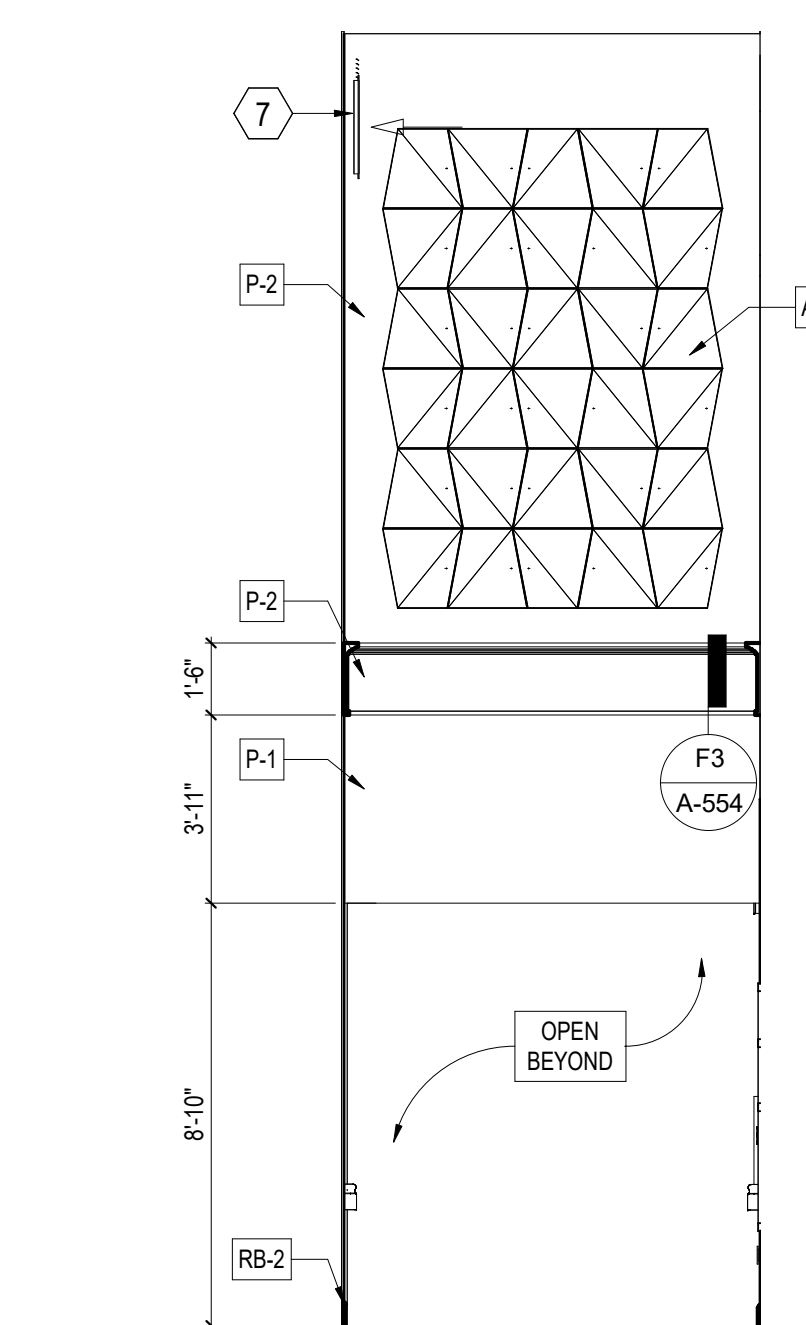

F1 CORRIDOR 120C EAST ELEVATION
1/4" = 1'-0"

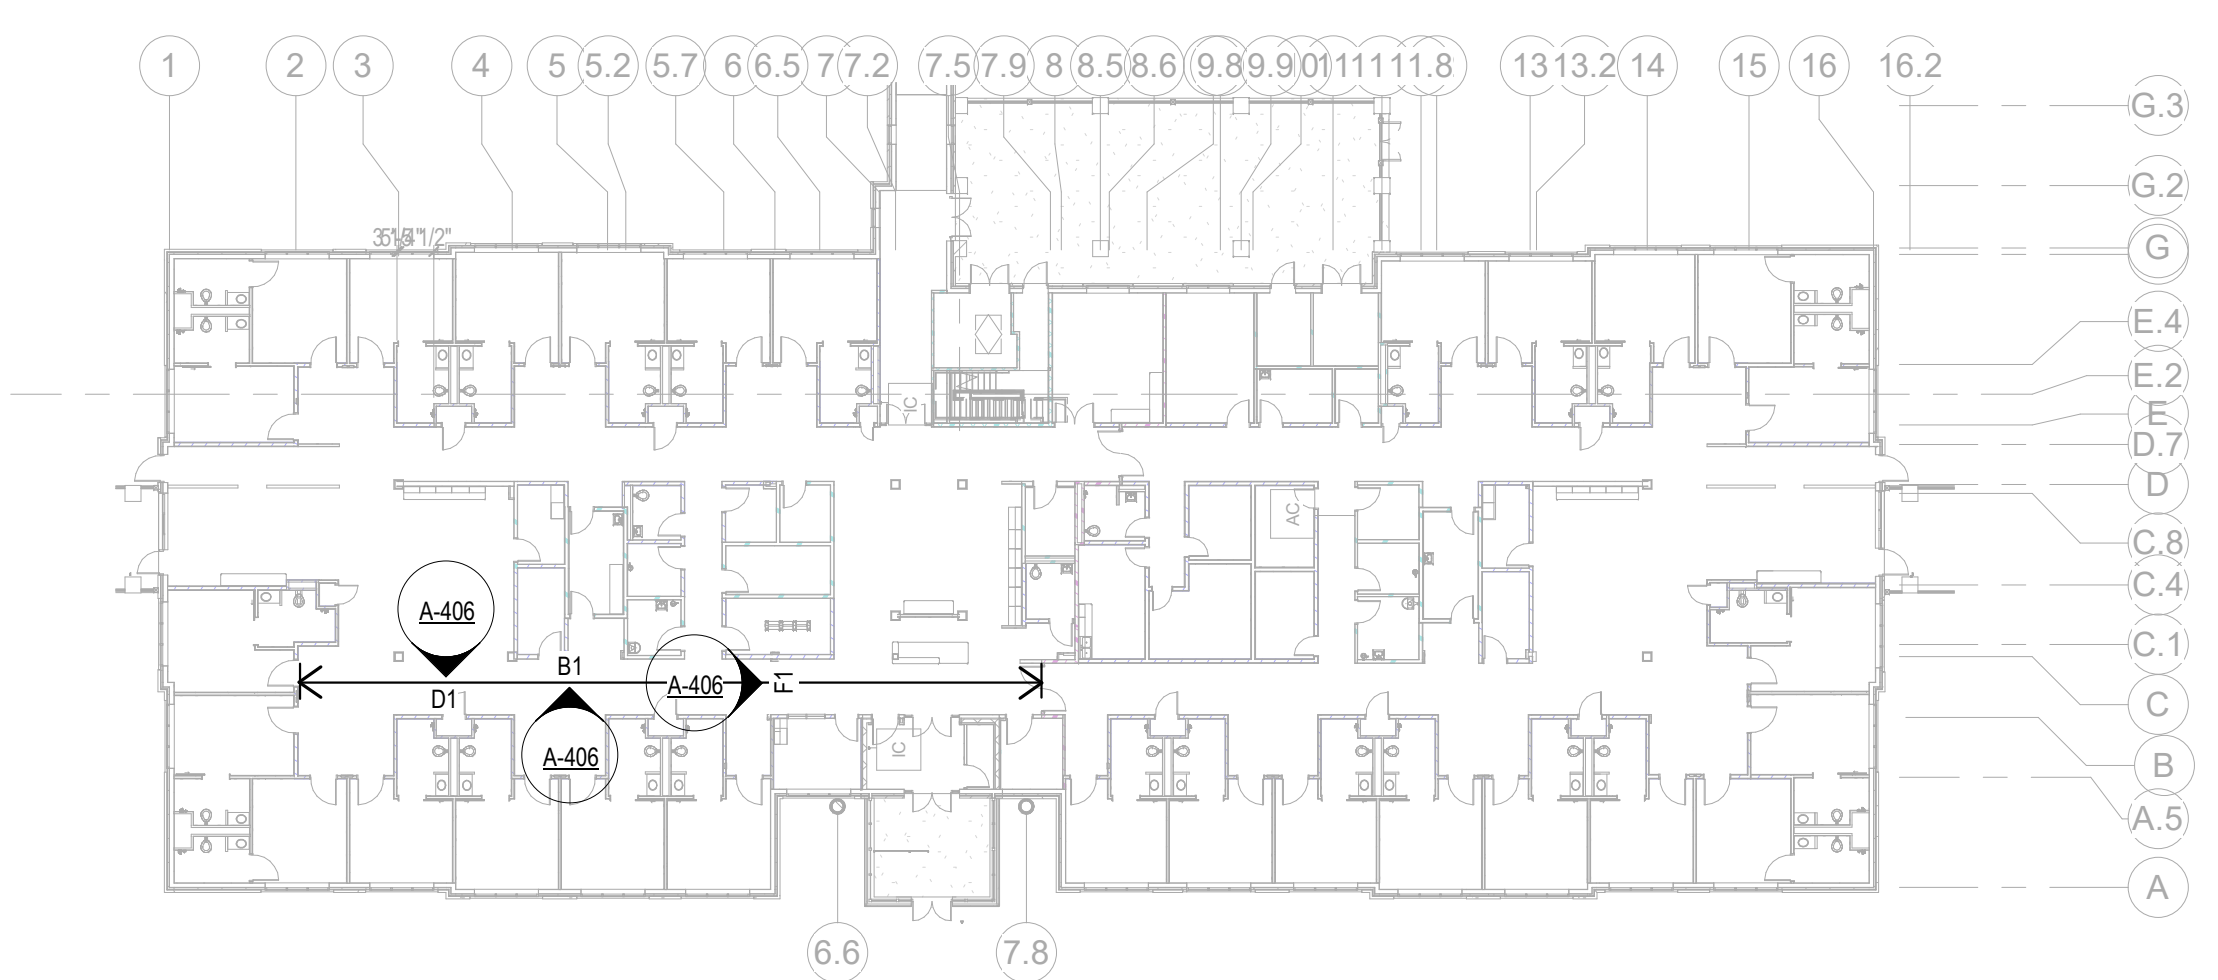

F6 ARCHITECTURAL CORRIDOR KEY PLAN
1" = 30'-0"

ARCHITECTURAL SYMBOL LEGEND

	PROPOSED EXTERIOR WALL. SEE WALL SECTIONS
	INTERIOR STUD FRAMED WALL. SEE WALL TYPES
	AREA OF NO WORK, FACILITY TO REMAIN OPERATIONAL
	1 HR FIRE RATED PARTITION
	2 HR FIRE RATED PARTITION
	SMOKE RATED PARTITION / SMOKE BARRIER / COMPARTMENT
	1 HR FIRE AND SMOKE BARRIER
	2 HR FIRE AND SMOKE BARRIER
	VAVA ITEM - VA SUPPLIED & INSTALLED
	VA/CC OR VC ITEM - VA SUPPLIED & CONTRACTOR INSTALLED
	CC/CC ITEM - CONTRACTOR SUPPLIED & INSTALLED
	A1000 FURNITURE, FIXTURE, & EQUIPMENT INDICATOR
	MATCHLINE
	EXPANSION JOINT
	DEDUCTIVE ALTERNATE

KEYNOTES

- RAILING AS DETAILED. REFER TO C/A-A-553; DEDUCT ALT. 13
- DECORATIVE ROOF ELEMENT AS DETAILED. DEDUCT ALT. 13
- CROWN MOLDING
- GIWB ENCLOSED STRUCTURAL BEAMS. SEE RCP.
- DECORATIVE COLUMN ENCLOSURE. REFER TO DETAILS ON SHEET A-553
- GYP COLUMN BUMP OUT
- MECHANICAL GRILLE. SEE MECHANICAL DRAWINGS FOR MORE INFORMATION
- MB-1 RECESSED MEMORY BOX. REFER TO INTERIOR FINISH SPECIFICATIONS AND DETAILS.
- MECHANICAL DIFFUSER TYP.; SEE MECHANICAL DRAWINGS FOR MORE INFORMATION
- FURNITURE IS NOT IN CONTRACT; ITEMS SHOWN ARE VA FURNISHED AND INSTALLED

INTERIOR FINISH SYMBOLS

	MATERIAL FLOOR CHANGE (REFER TO IN501 FOR TRANSITION DETAILS)
	PATTERN CHANGE (REFER TO IN501 FOR TRANSITION DETAILS)
	DIRECTION OF FINISH
	CORNER GUARD LOCATION
	PAINT COLOR / WALL FINISHES
	WALL BASE / FLOOR FINISH TAG
	MILLWORK LOCK LOCATION
	WALL BASE / WALL FINISH TAG

FINISH ABBREVIATIONS

ABBREVIATION	FINISH TYPE
AT	ACOUSTICAL CEILING TILE
AWP	ACOUSTICAL WALL PANEL
C	CONCRETE
CC	CUBICLE CURTAIN TRACK
CG	CORNER GUARD
CHR	CHAIR RAIL
CW	CATWALK
HR	HAND RAIL
LVT	LUXURY VINYL TILE
MB	MEMORY BOX
P	PAINT
PL	PLASTIC LAMINATE
PT	PORCELAIN TILE
RB	RESILIENT BASE
RWC	RIGID WALL COVERING
RWS	ROLLER SHADES
S	SOLID SURFACE
SD	SIDING
ST	STACKED STONE
TR	TRIM
VWC	VINYL WALLCOVERING
WD	PLYWOOD
WFT	WALL FINISH TYPE

CONSULTANT

NORRIS DESIGN
Landscape Architect
416 North Toole Avenue
Tucson, AZ 85710
(520) 622-9565
Josh Orth, PLA

HINMAN
Protective Design Specialist
240 West 35th St. Suite 1004
New York, NY 10001
(212) 967-4890
Corinne Tan, SE

C.S. Davidson, Inc.
Structural
315 West James Street, Suite 102
Lancaster, PA 17603
(717) 481-2991
Jason Vannoy, SE, PE

MES GROUP
MEP
550 North Reno Street, Suite 203
Tampa, FL 33609
(813) 289-4700
Nicholas Stephenson, PE

ARCHITECT/ENGINEER OF RECORD

A/E:
TRIPLE C - The A/E Group
201 E. Jefferson Street, Suite 200
Syracuse, NY 13202
(315) 484-5958
Mat Perkins

TRIPLE C - THE A/E GROUP
A MULTI-DISCIPLINARY COMPANY

STAMP



Office of Construction and Facilities Management



Drawing Title

ARCHITECTURAL ENLARGED VIEWS

Phase

ISSUED FOR CONSTRUCTION

Project Title

NEW COMMUNITY LIVING CENTER
Location
2094 Albany Post Road, Montrose, NY 10548
Issue Date
05/09/2022

Project Number

620-334
Building Number
CLC
Drawing Number
A-406

Checked
H.GARDINER

Drawn
K. MACAULAY