


INTERIOR SHEET NOTES

- A. REFER TO IN001 FOR INTERIOR FINISH GENERAL NOTES
B. REFER TO SPECIFICATIONS FOR MATERIAL AND INSTALLATION REQUIREMENTS.
C. REFER TO IN001 FOR FINISH LEGEND AND ROOM FINISH SCHEDULE.
D. REFER TO A-400 SERIES FOR CASEWORK FINISHES.
E. REFER TO F SERIES FOR FURNITURE. FURNITURE IS SHOWN FOR REFERENCE ONLY. ALL FURNITURE IS NIC.
F. REFER TO AW SERIES FOR ALL SIGNAGE.
G. REFER TO G SERIES FOR EQUIPMENT INFORMATION.
H. PAINT ALL WALLS (P-1) UNO.
I. PAINT ALL EXPOSED SIDES OF INTERIOR CEILING SOFFITS AND GYPSUM WALL BOARD CEILINGS (P-2) UNO.
J. PAINT ALL HOLLOW METAL DOORS AND HOLLOW METAL FRAMES IN CONTRACT BOUNDARY (P-2) UNO.
K. PLANS HAVE BEEN SCREENED BACK FOR CLARITY. REFER TO ARCHITECTURE SERIES FOR WALL CONSTRUCTION INFORMATION

KEYNOTES

- 1 FURNITURE IS HIDDEN FOR CLARITY
2 CONCRETE TO HAVE CLEAR COAT SEALANT
3 BUILDING JOINT LOCATION. JOINT OCCURS AT T WALLS AND ROOF ONLY. FLOOR FINISHES WILL NOT BE AFFECTED. SEE ARCHITECTURAL DRAWINGS FOR MORE INFORMATION
4 TACTILE STRIP. REFER TO CIVIL FOR ADDITIONAL INFORMATION
5 ALL EQUIPMENT PADS TO BE PAINTED P-10
6 ALIGN FLOORING ACCENT MATERIAL TO WALL
7 WHERE HORIZONTAL AND VERTICAL WOOD LOOK LVT MEET- MITER ENDS AT 45° ANGLE AND ALIGN.

FLOOR FINISH LEGEND

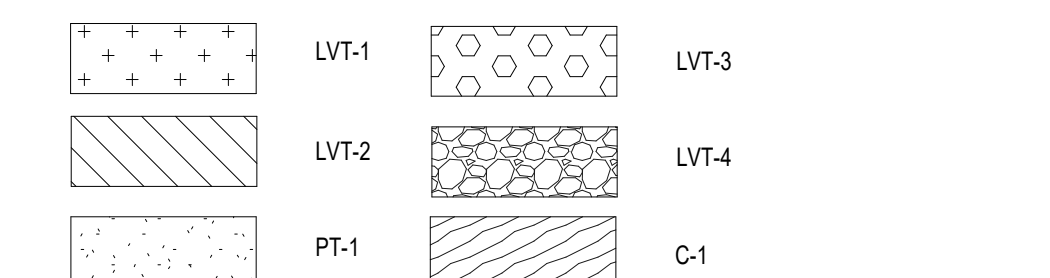


NOTE: FLOORING INSTALLED ON A 90 DEGREE ANGLE UNO

INTERIOR FINISH SYMBOLS


	MATERIAL FLOOR CHANGE (REFER TO IN501 FOR TRANSITION DETAILS)
	PATTERN CHANGE (REFER TO IN501 FOR TRANSITION DETAILS)
	DIRECTION OF FINISH
	CORNER GUARD LOCATION
	PAINT COLOR / WALL FINISHES
	WALL BASE / FLOOR FINISH TAG
	MILLWORK LOCK LOCATION
	WALL BASE / WALL FINISH TAG

FINISH ABBREVIATIONS

ABBREVIATION	FINISH TYPE
AT	ACOUSTICAL CEILING TILE
AWP	ACOUSTICAL WALL PANEL
C	CONCRETE
CC	CUBICLE CURTAIN TRACK
CG	CORNER GUARD
CHR	CHAIR RAIL
OW	CATWALK
HR	HAND RAIL
LVT	LUXURY VINYL TILE
MB	MEMORY BOX
P	PAINT
PL	PLASTIC LAMINATE
PT	PORCELAIN TILE
RB	RESILIENT BASE
RWC	RIGID WALL COVERING
RWS	ROLLER SHADES
S	SOLID SURFACE
SD	SIDING
ST	STACKED STONE
TR	TRIM
VWC	VINYL WALLCOVERING
WD	PLYWOOD
WFT	WALL FINISH TYPE

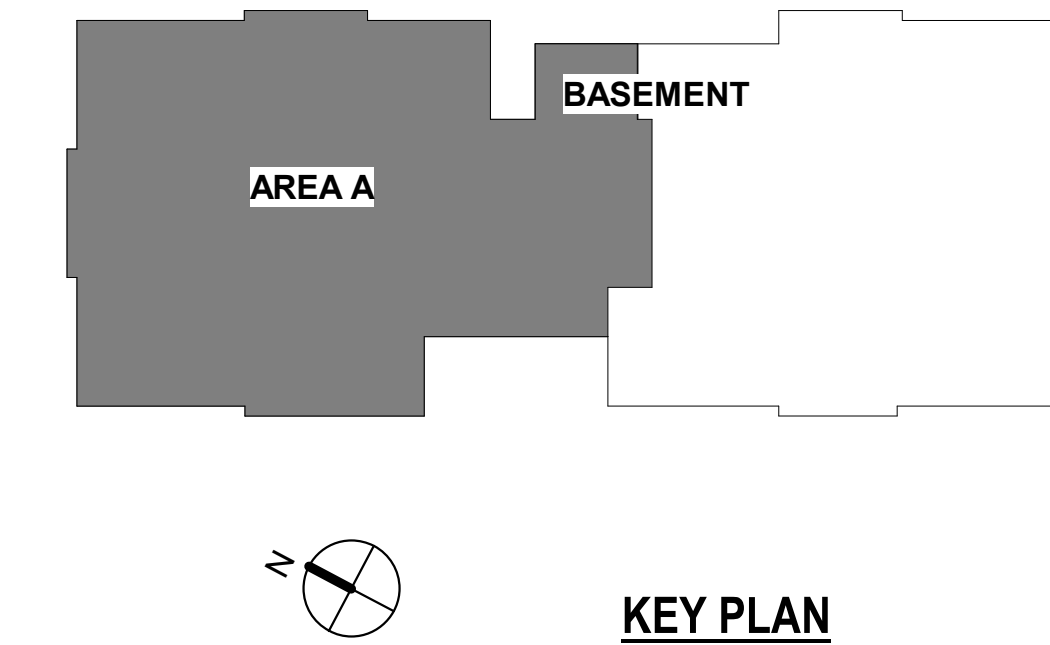


KEY PLAN

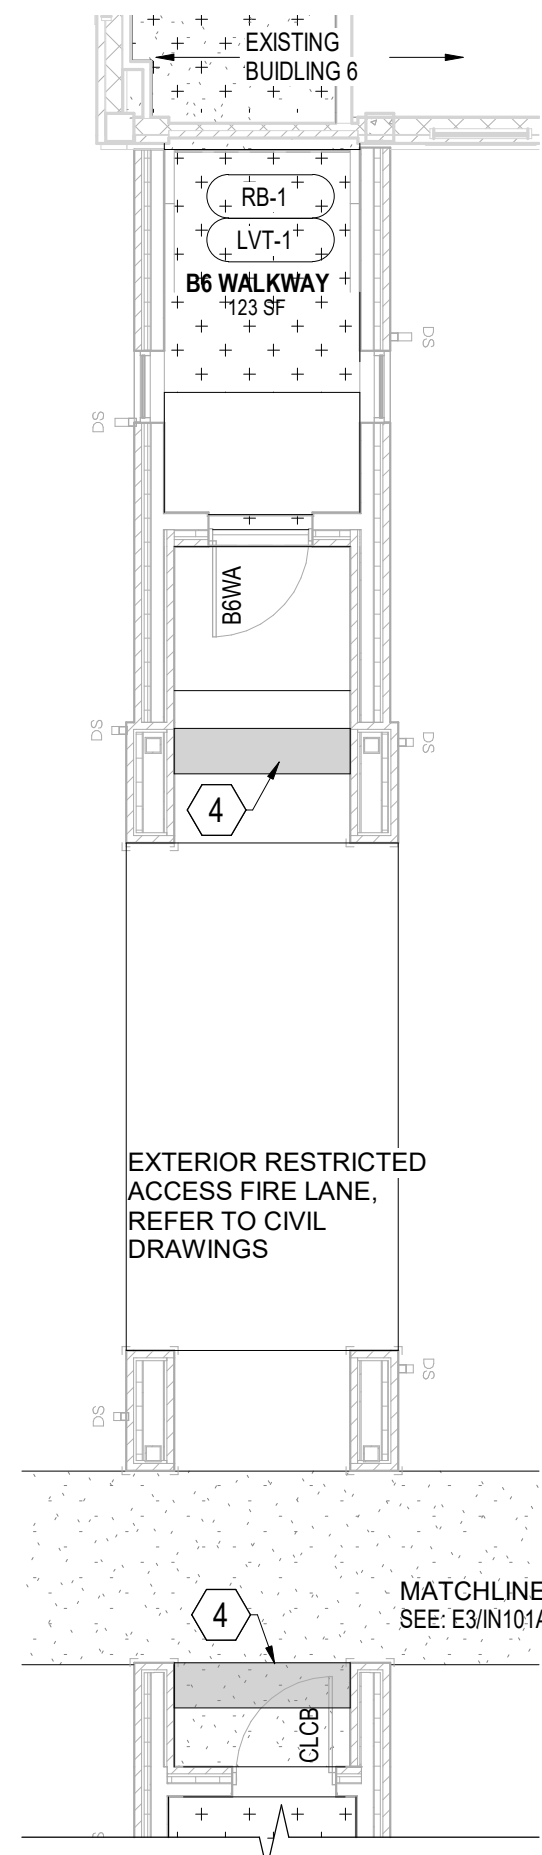


C1 INTERIOR FINISH FLOOR PLAN - COVERED WALKWAY

1/8" = 1'-0"

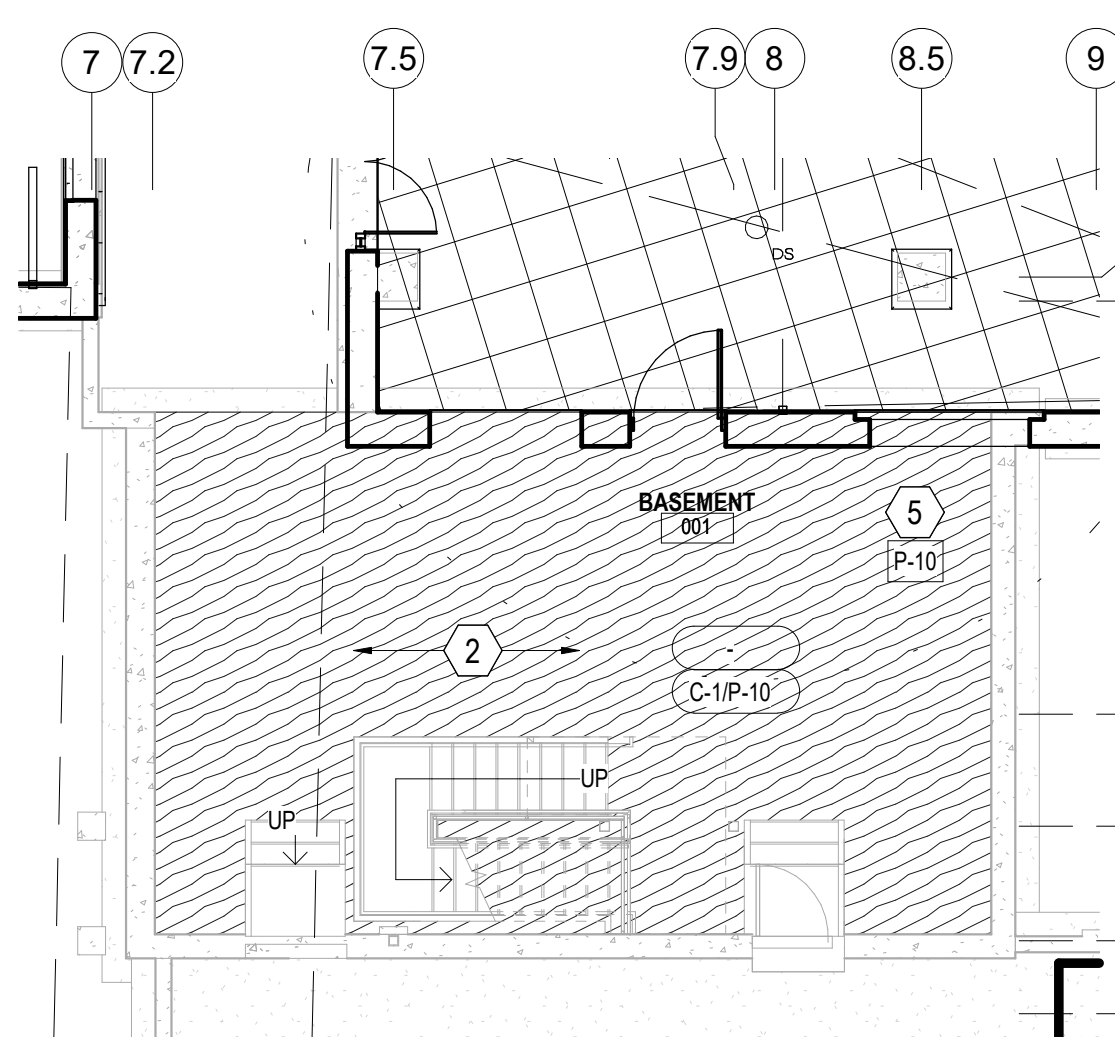

E1 INTERIORS OVERALL BASEMENT FINISH FLOOR PLAN

1/8" = 1'-0"

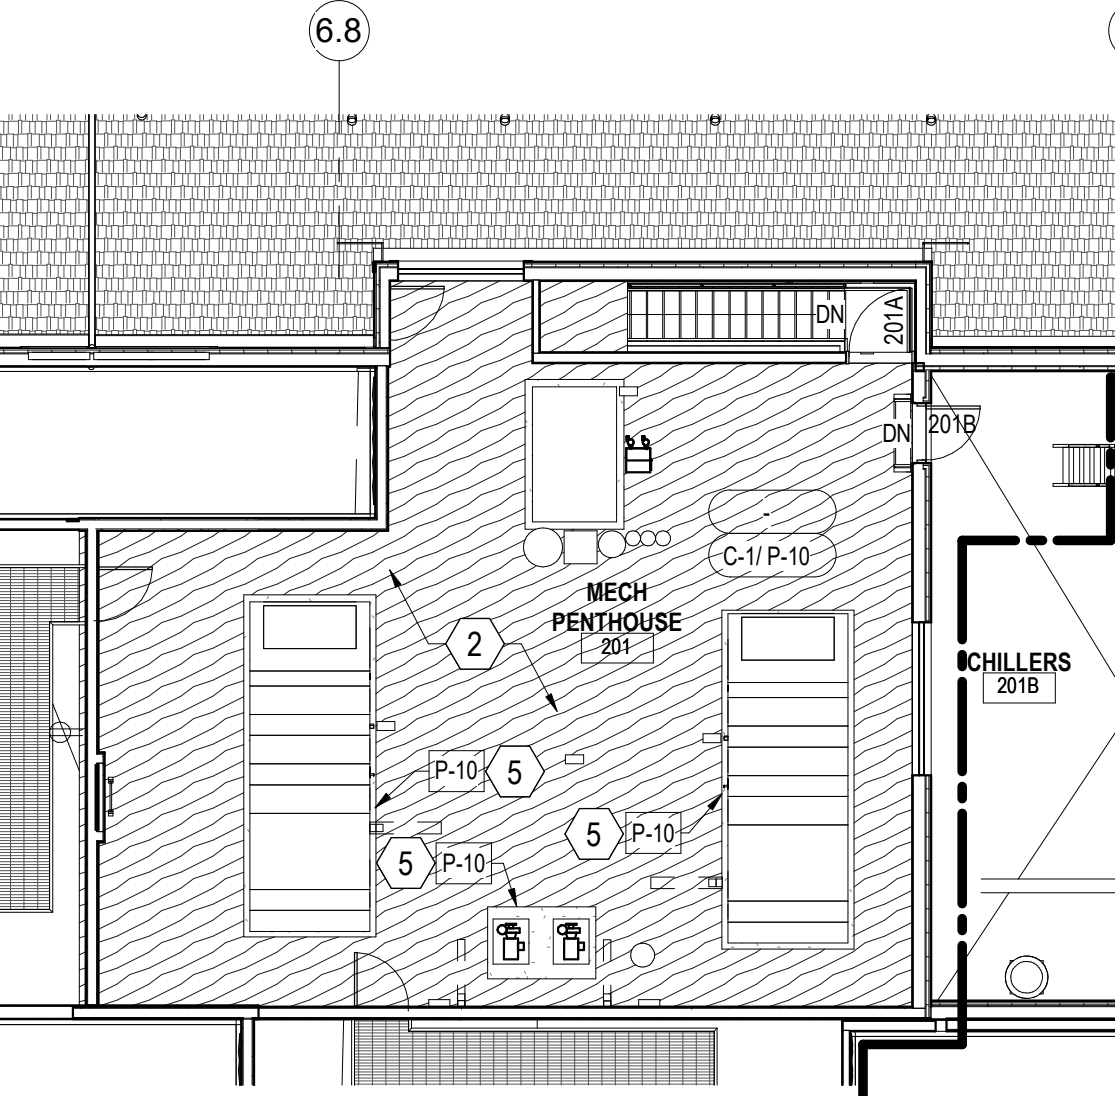


F1 INTERIORS FINISH FLOOR PLAN - PENTHOUSE

3/32" = 1'-0"



E3 INTERIOR FINISH FLOOR PLAN - LEVEL 1 - AREA A

1/8" = 1'-0"

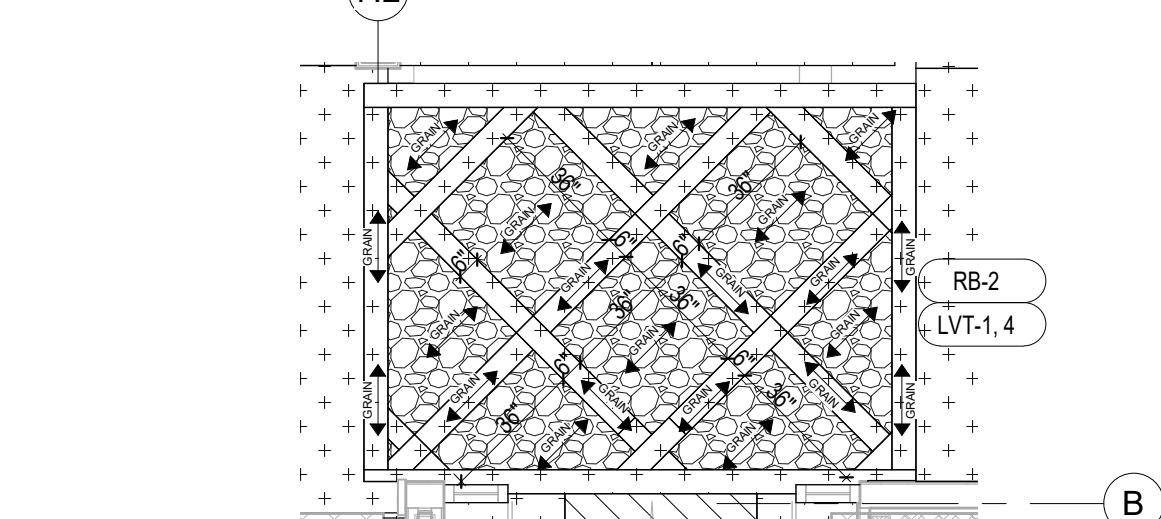

F3 INTERIOR FINISH FLOOR PLAN - ENLARGED ENTRY/FOYER

1/4" = 1'-0"




DEDUCTIVE ALTERNATES:

- (DEDUCTIVE ALTERNATES ARE CIRCLED AND MUST BE EXERCISED IN THE ORDER PRESENTED)
(FOR A DETAILED DESCRIPTION OF EACH DEDUCTIVE ALTERNATE REFER TO COVER SHEET 0300)
- DEDUCTIVE ALTERNATE #1: REDUCE WATER AND ICE SHIELD COVERAGE
 - DEDUCTIVE ALTERNATE #2: ELIMINATE TUNNEL EAST LEG
 - DEDUCTIVE ALTERNATE #3: ELIMINATE FAUX WINDOWS AT CLEARSTORY
 - DEDUCTIVE ALTERNATE #4: ELIMINATE WORK AT BE CORRIDOR
 - DEDUCTIVE ALTERNATE #5: ELIMINATE CONCRETE
 - DEDUCTIVE ALTERNATE #6: ELIMINATE LANDSCAPE
 - DEDUCTIVE ALTERNATE #7: REDUCE PLATFORM AT CHILLER
 - DEDUCTIVE ALTERNATE #8: ELIMINATE WVR SECURITY
 - DEDUCTIVE ALTERNATE #9: ELIMINATE LARGE PORCH
 - DEDUCTIVE ALTERNATE #10: ELIMINATE SMALL PORCH A
 - DEDUCTIVE ALTERNATE #11: ELIMINATE SMALL PORCH B
 - DEDUCTIVE ALTERNATE #12: ELIMINATE ENTRANCE CANOPY
 - DEDUCTIVE ALTERNATE #13: ELIMINATE FENCE/ FAUX ROOFS AT RESIDENT ROOMS
 - DEDUCTIVE ALTERNATE #14: ELIMINATE PATIENT LIFT TRACK EXTENSIONS INTO RESIDENT RESTROOMS
 - DEDUCTIVE ALTERNATE #15: REDUCE THE POROUS ASPHALT / PARKING / PORTION OF DRIVE ENTRANCES
 - DEDUCTIVE ALTERNATE #16: ELIMINATE EXTERIOR SIGNAGE

CONSULTANT



ARCHITECT/ENGINEER OF RECORD

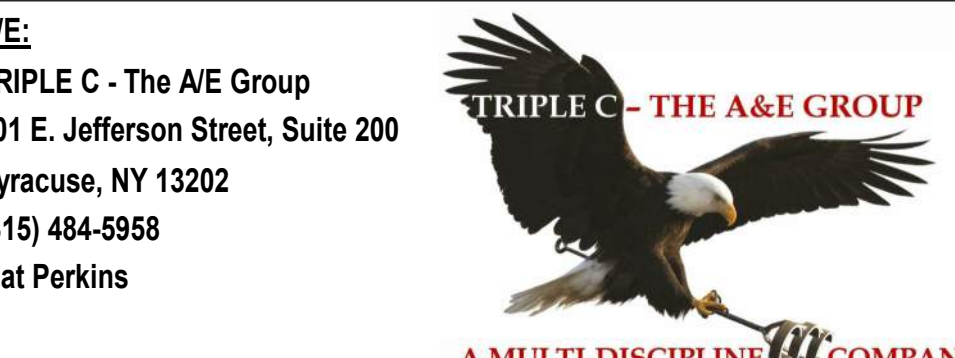

STAMP



Office of Construction and Facilities Management



Drawing Title	INTERIOR FLOOR FINISH PLAN - LEVEL 1 - AREA A
Approved:	

Phase	ISSUED FOR CONSTRUCTION
	FULLY SPRINKLERED

Project Title	NEW COMMUNITY LIVING CENTER
Location	2094 Albany Post Road, Montrose, NY 10548
Issue Date	05/09/2022
Checked	H. GARDNER
Drawn	K. MCDERMOTT
Project Number	620-334
Building Number	CLC
Drawing Number	IN101A