


A
B
C
D
E
F

7/27/2021 3:58:09 PM

BM 360-020-334 New Community Living Center/620-334 CLC-Arch.rvt

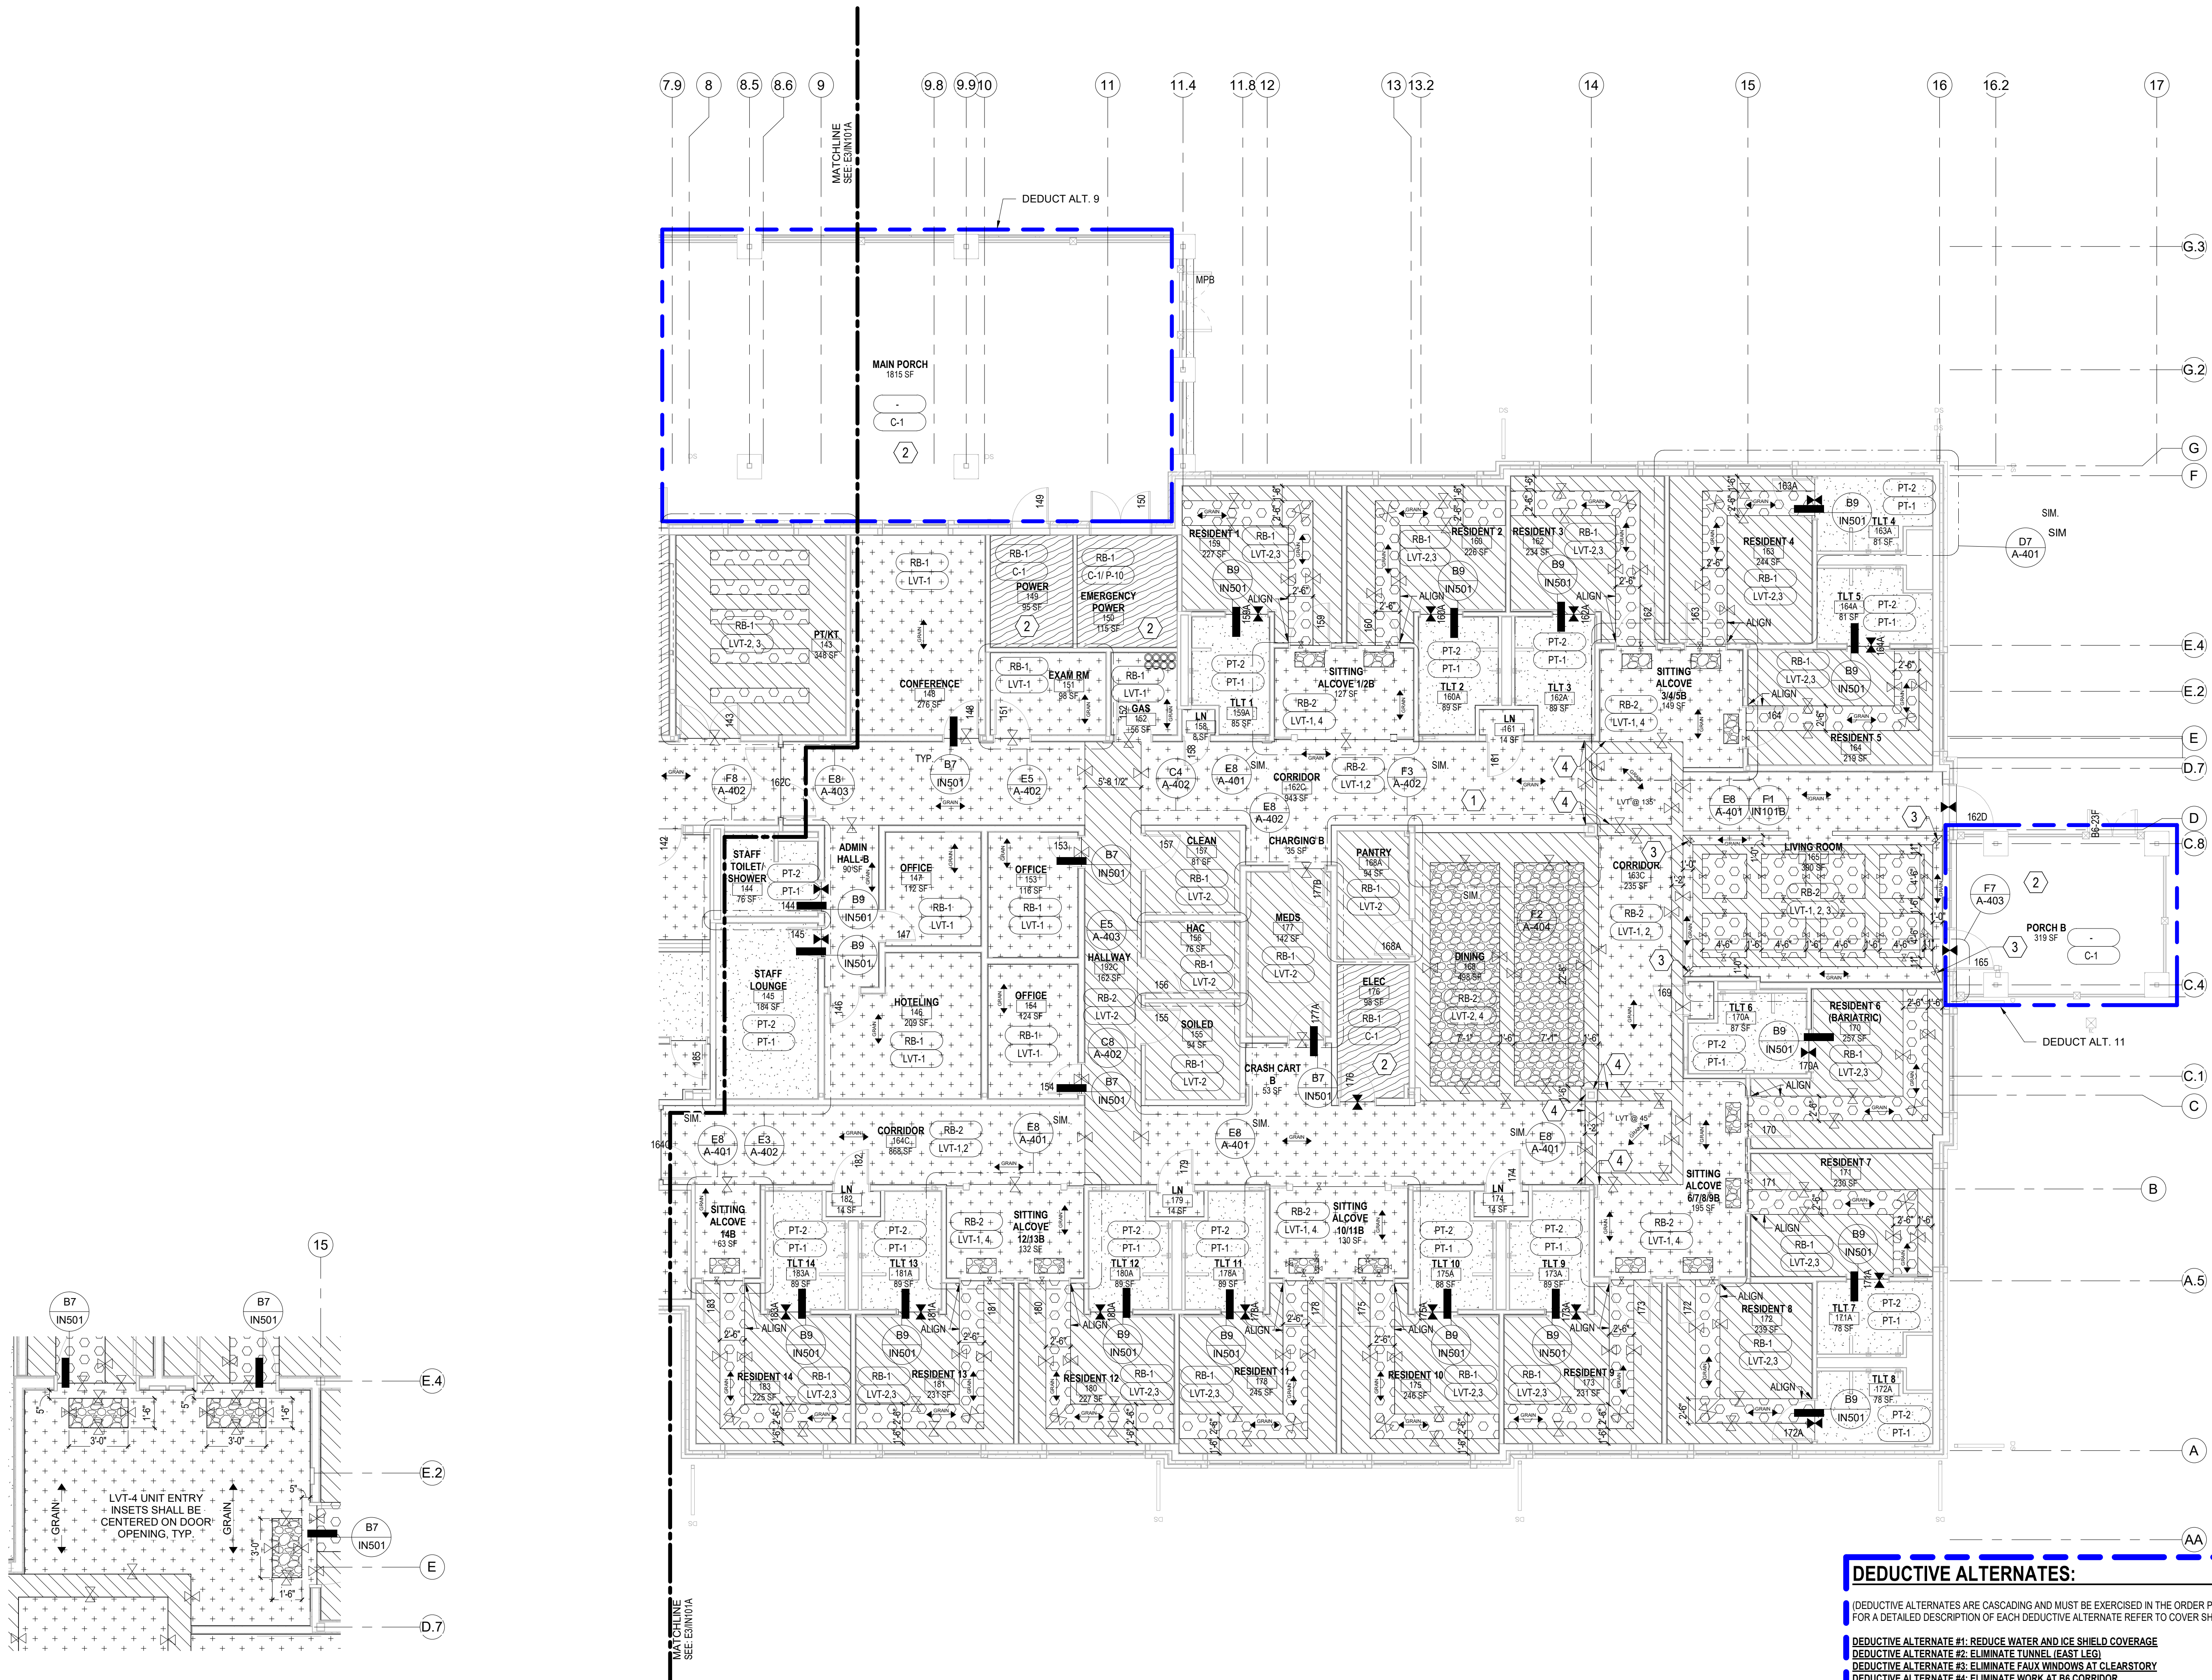

F1 INTERIOR FINISH FLOOR PLAN - TYPICAL UNIT ENTRY ALCOVE
1/4" = 1'-0"

F4 INTERIOR FINISH FLOOR PLAN - LEVEL 1 - AREA B
1/8" = 1'-0"


INTERIOR SHEET NOTES

- A. REFER TO IN001 FOR INTERIOR FINISH GENERAL NOTES
- B. REFER TO SPECIFICATIONS FOR MATERIAL AND INSTALLATION REQUIREMENTS.
- C. REFER TO IN001 FOR FINISH LEGEND AND ROOM FINISH SCHEDULE.
- D. REFER TO A-400 SERIES FOR CASEWORK FINISHES.
- E. REFER TO F SERIES FOR FURNITURE. FURNITURE IS SHOWN FOR REFERENCE ONLY. ALL FURNITURE IS NIC.
- F. REFER TO AW SERIES FOR ALL SIGNAGE.
- G. REFER TO G SERIES FOR EQUIPMENT INFORMATION.
- H. PAINT ALL WALLS (P-1) UNO.
- I. PAINT ALL EXPOSED SIDES OF INTERIOR CEILING SOFFITS AND GYPSUM WALL BOARD CEILINGS (P-2) UNO.
- J. PAINT ALL HOLLOW METAL DOORS AND HOLLOW METAL FRAMES IN CONTRACT BOUNDARY (P-2) UNO.
- K. PLANS HAVE BEEN SCREENED BACK FOR CLARITY. REFER TO ARCHITECTURE SERIES FOR WALL CONSTRUCTION INFORMATION

KEYNOTES

- 1 FURNITURE IS HIDDEN FOR CLARITY
- 2 CONCRETE TO HAVE CLEAR COAT SEALANT
- 3 WHERE HORIZONTAL AND VERTICAL WOOD LOOK LVT MEET-MITER ENDS AT 45° ANGLE AND ALIGN.
- 4 ALIGN FLOORING ACCENT MATERIAL TO WALL.

FLOOR FINISH LEGEND

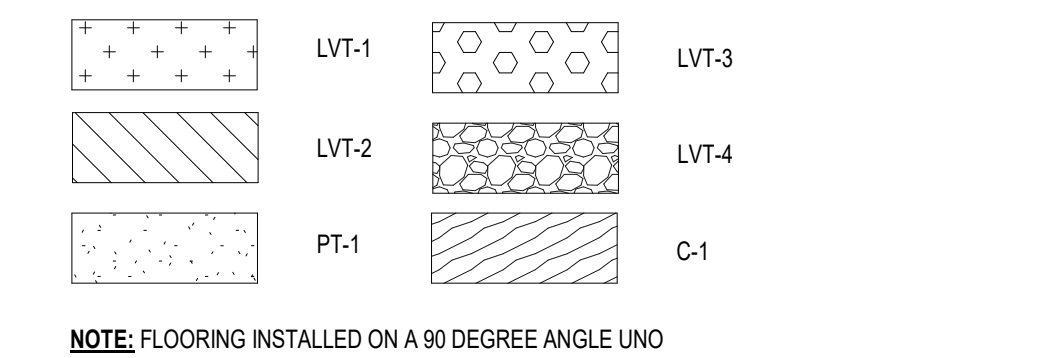


NOTE: FLOORING INSTALLED ON A 90 DEGREE ANGLE UNO

INTERIOR FINISH SYMBOLS

	MATERIAL FLOOR CHANGE (REFER TO IN501 FOR TRANSITION DETAILS)
	PATTERN CHANGE (REFER TO IN501 FOR TRANSITION DETAILS)
	DIRECTION OF FINISH
	CORNER GUARD LOCATION
	PAINT COLOR / WALL FINISHES
	WALL BASE / FLOOR FINISH TAG
	MILLWORK LOCK LOCATION
	WALL BASE / WALL FINISH TAG

FINISH ABBREVIATIONS

ABBREVIATION	FINISH TYPE
AT	ACOUSTICAL CEILING TILE
AWP	ACOUSTICAL WALL PANEL
C	CONCRETE
CC	CUBICLE CURTAIN TRACK
CG	CORNER GUARD
CHR	CHAIR RAIL
CW	CATWALK
HR	HAND RAIL
LVT	LUXURY VINYL TILE
MB	MEMORY BOX
P	PAINT
PL	PLASTIC LAMINATE
PT	PORCELAIN TILE
RB	RESILIENT BASE
RWC	RIGID WALL COVERING
RWS	ROLLER SHADES
S	SOLID SURFACE
SD	SIDING
ST	STACKED STONE
TR	TRIM
VWC	VINYL WALLCOVERING
WD	PLYWOOD
WFT	WALL FINISH TYPE

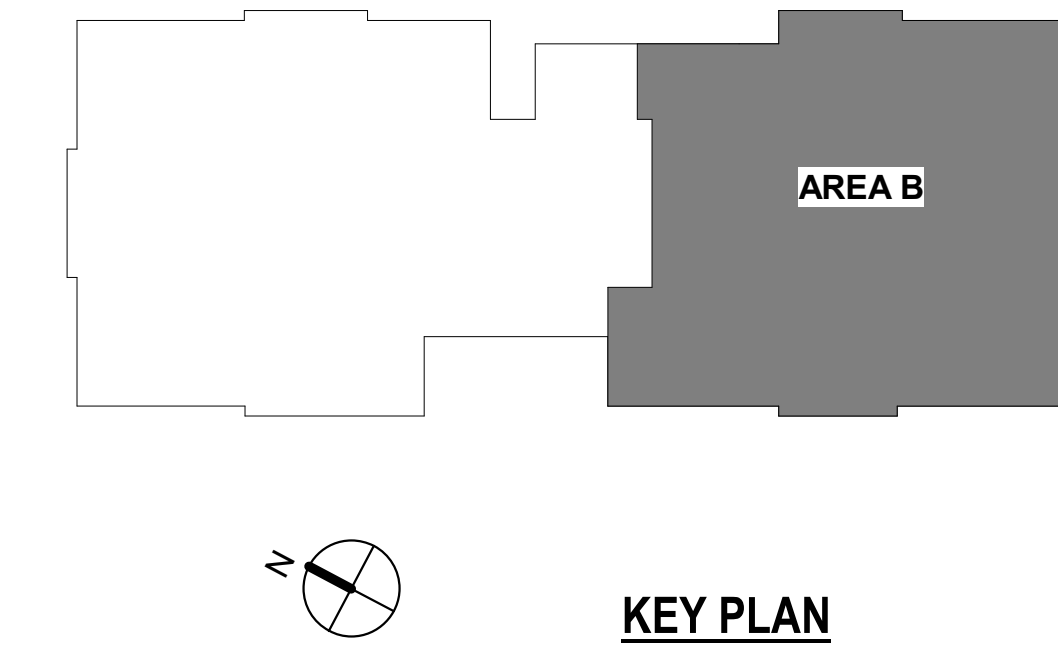

KEY PLAN

DEDUCTIVE ALTERNATES:

- DEDUCTIVE ALTERNATES ARE CASCAADING AND MUST BE EXERCISED IN THE ORDER PRESENTED) FOR A DETAILED DESCRIPTION OF EACH DEDUCTIVE ALTERNATE REFER TO COVER SHEET G000
- DEDUCTIVE ALTERNATE #1: REDUCE WATER AND ICE SHIELD COVERAGE
- DEDUCTIVE ALTERNATE #2: ELIMINATE TUNNEL (EAST LEG)
- DEDUCTIVE ALTERNATE #3: ELIMINATE FAUX WINDOWS AT CLEARSTORY
- DEDUCTIVE ALTERNATE #4: ELIMINATE WORK AT B6 CORRIDOR
- DEDUCTIVE ALTERNATE #5: ELIMINATE CONCRETE
- DEDUCTIVE ALTERNATE #6: ELIMINATE LANDSCAPE
- DEDUCTIVE ALTERNATE #7: REDUCE PLATFORM AT CHILLER
- DEDUCTIVE ALTERNATE #8: ELIMINATE IVS SECURITY
- DEDUCTIVE ALTERNATE #9: ELIMINATE LARGE PORCH
- DEDUCTIVE ALTERNATE #10: ELIMINATE SMALL PORCH A
- DEDUCTIVE ALTERNATE #11: ELIMINATE SMALL PORCH B
- DEDUCTIVE ALTERNATE #12: ELIMINATE ENTRANCE CANOPY
- DEDUCTIVE ALTERNATE #13: ELIMINATE FENCE FAUX ROOFS AT RESIDENT ROOMS
- DEDUCTIVE ALTERNATE #14: ELIMINATE PATIENT LIFT TRACK EXTENSIONS INTO RESIDENT RESTROOMS
- DEDUCTIVE ALTERNATE #15: REDUCE THE POROUS ASPHALT / PARKING / PORTION OF DRIVE ENTRANCE
- DEDUCTIVE ALTERNATE #16: ELIMINATE EXTERIOR SIGNAGE

CONSULTANT

Norris Design
Landscape Architect
416 North Toole Avenue
Tucson, AZ 85701
(520) 622-6665
Josh Orth, PLA

Hinman
Protective Design Specialist
240 West 35th St. Suite 1004
New York, NY 10001
(212) 967-4890
Corrine Tan, SE

C.S. Davidson, Inc.
Structural
315 West James Street, Suite 102
Lancaster, PA 17603
(717) 481-2991
Jason Vannoy, SE, PE

MES GROUP
MEP
550 North Rex Street, Suite 203
Tempe, AZ 85281
(813) 289-4700
Nicholas Stephenson, PE

ARCHITECT/ENGINEER OF RECORD

A/E:
TRIPLE C - The A/E Group
201 E. Jefferson Street, Suite 200
Syracuse, NY 13202
(315) 484-5958
Mat Perkins

TRIPLE C - THE A&E GROUP
A MULTI-DISCIPLINE COMPANY

STAMP



Office of
Construction
and Facilities
Management

VA U.S. Department
of Veterans Affairs

Drawing Title

INTERIOR FLOOR FINISH PLAN - LEVEL 1 - AREA B

Approved:

Phase

ISSUED FOR
CONSTRUCTION

FULLY SPRINKLERED

Project Title

NEW COMMUNITY LIVING
CENTER

Location

2094 Albany Post Road, Montrose, NY 10548

Issue Date

05/09/2022

Checked

H.GARDNER

Drawn

K. MCDERMOTT

Project Number

620-334

Building Number

CLC

Drawing Number

IN101B