



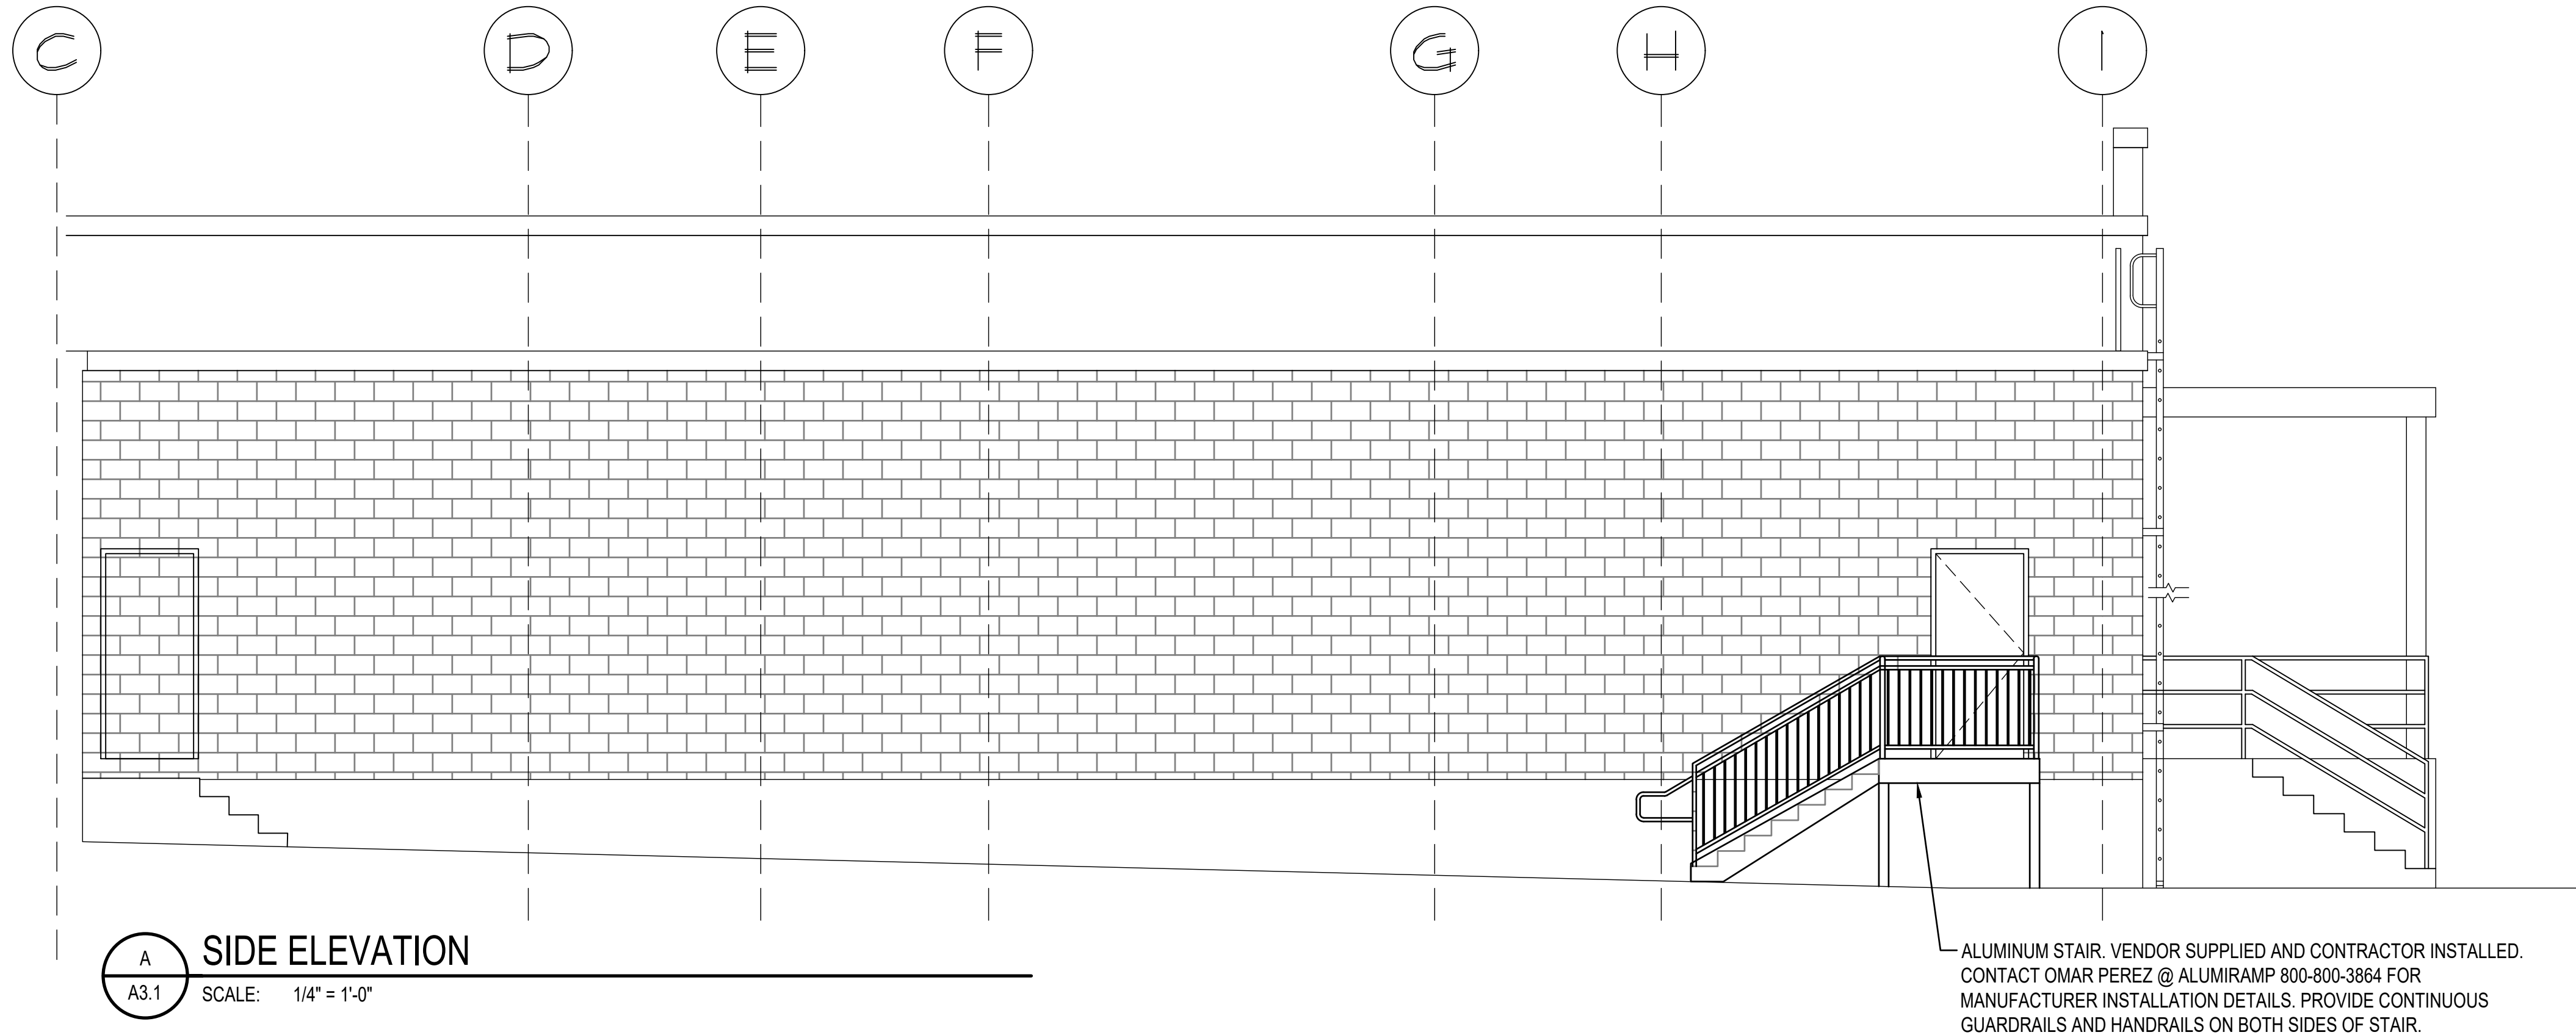

A
A3.1

SIDE ELEVATION
SCALE: 1/4" = 1'-0"

ALUMINUM STAIR- VENDOR SUPPLIED AND CONTRACTOR INSTALLED.
CONTACT OMAR PEREZ @ ALUMIRAMP 800-800-3864 FOR
MANUFACTURER INSTALLATION DETAILS. PROVIDE CONTINUOUS
GUARDRAILS AND HANDRAILS ON BOTH SIDES OF STAIR.

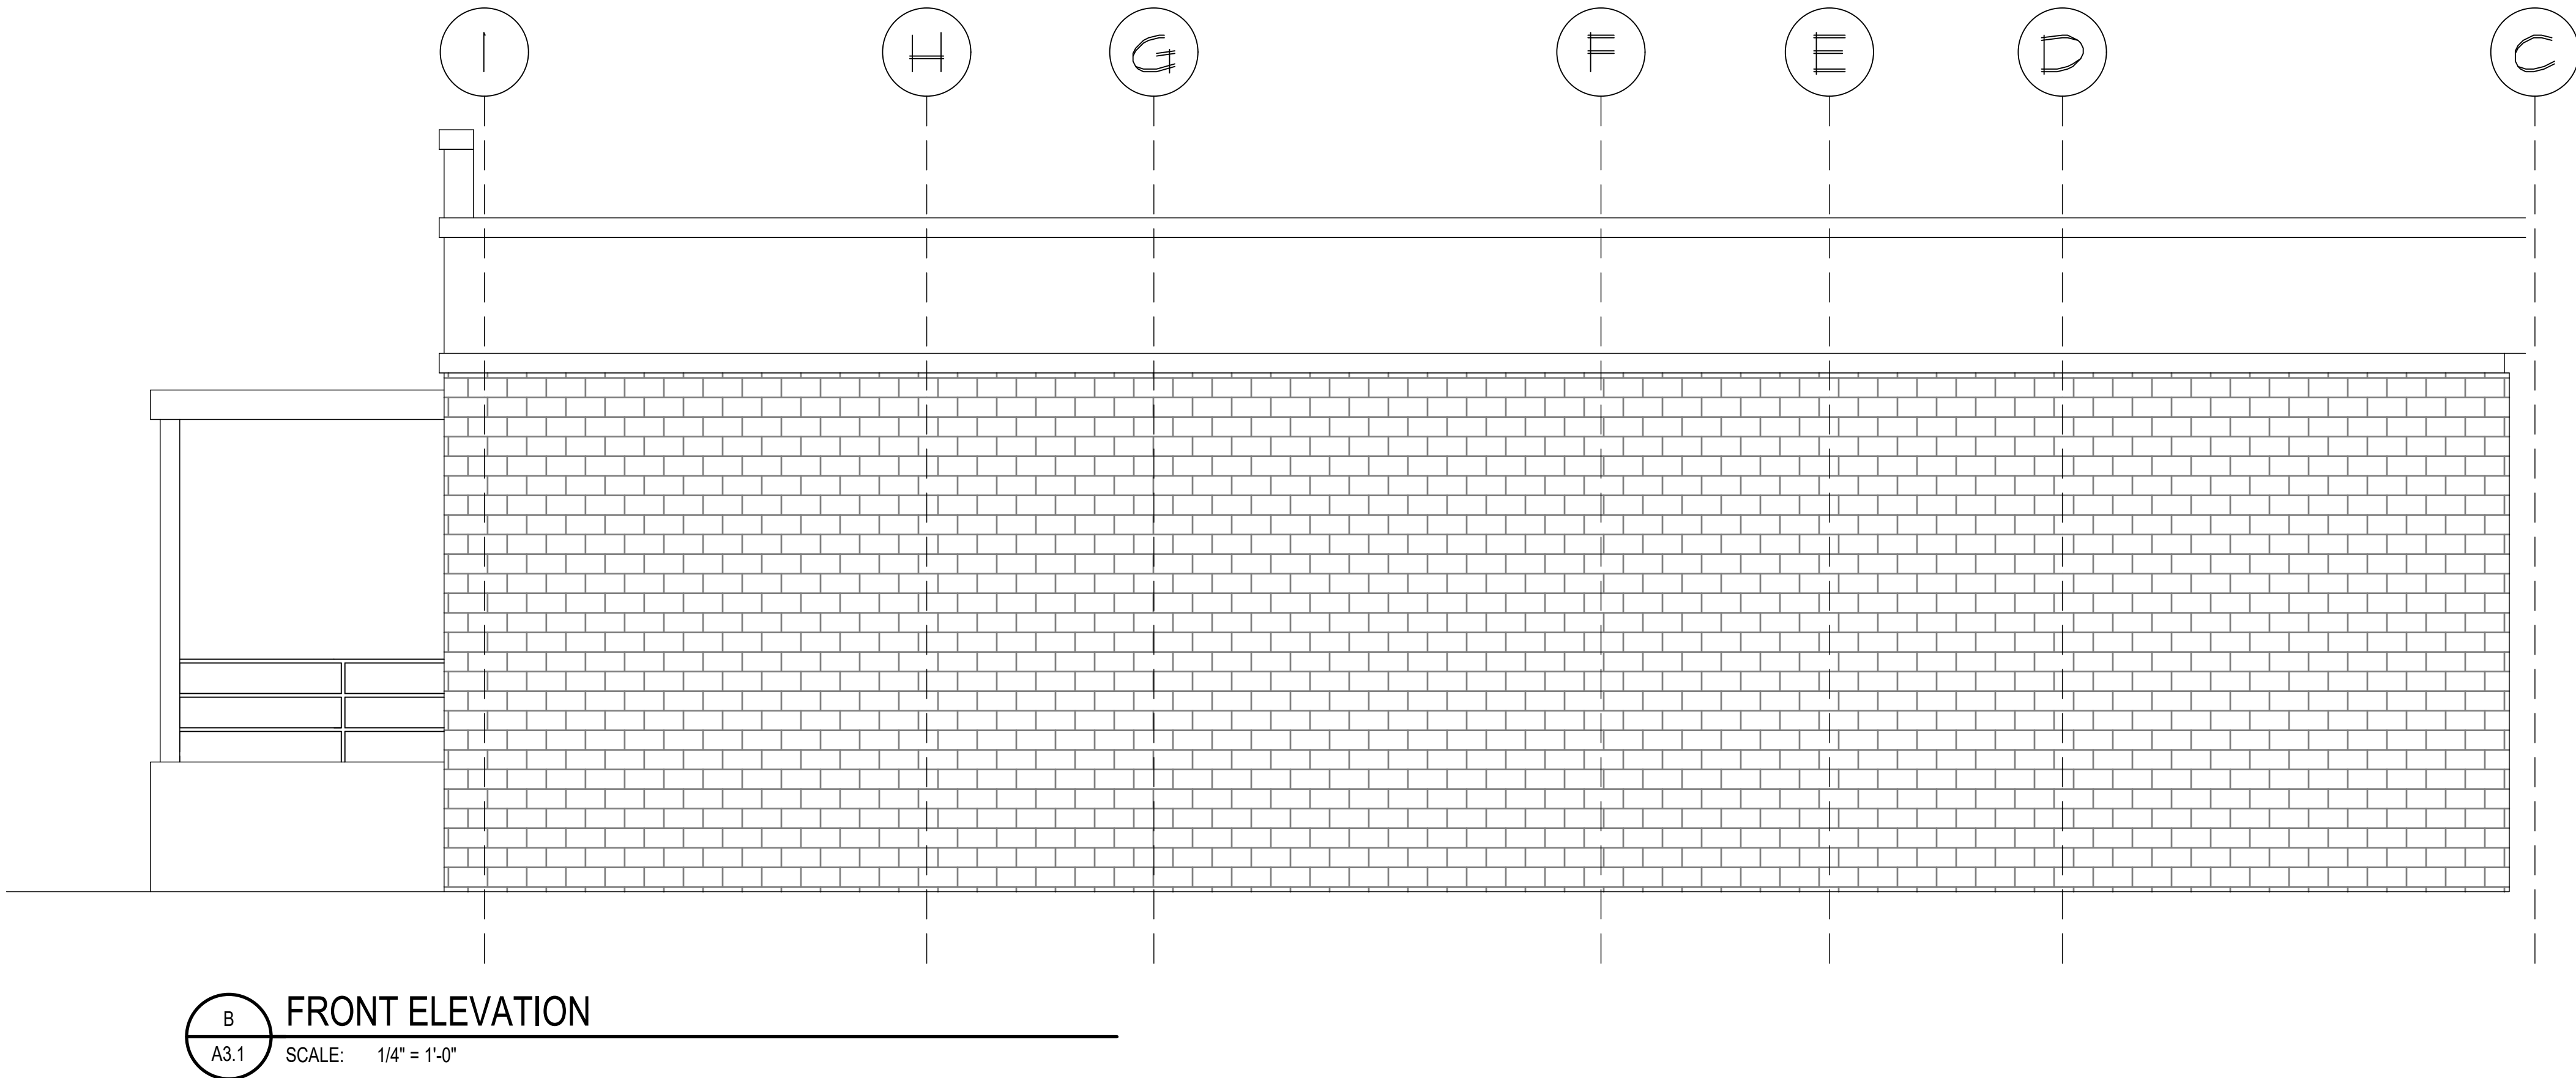

B
A3.1

FRONT ELEVATION
SCALE: 1/4" = 1'-0"

NOTE:
GC TO CLEAN AND POWER WASH EXTERIOR OF BUILDING INCLUDING UNDERSIDE OF
CANOPY, SIDEWALKS AND PARKING LOT IN LEASE AREA.

NOTE:
SIGNS, LOCATION, NUMBER AND SIZE ARE NOT APPROVED UNDER THIS BUILDING PERMIT. A
SEPARATE SIGN LOCATION PERMIT IS REQUIRED FOR EACH SIGN.

NOTES: CONTRACTOR SHALL REMOVE AND DISPOSE OF ANY AND ALL PREVIOUS
TENANT'S EXTERIOR SIGNAGE LEFT BEHIND. ALL EXISTING MATERIALS TO REMAIN WHICH
ARE DAMAGED OR OTHERWISE DISTURBED BY REMOVAL OF PREVIOUS TENANT
SIGNAGE SHALL BE PATCHED OR REPAIRED AND PAINTED TO MATCH EXISTING ADJACENT
MATERIALS SO THAT THE REPAIR IS IMPERCEPTIBLE. CONTRACTORS SHALL NOT INCLUDE
THIS SCOPE OF WORK IN THEIR BID AND WILL BE HANDLED VIA CHANGE ORDER AFTER
SITE EVALUATION IS DONE BY WINNING BIDDER. CONTRACTOR SHALL FORWARD THE
EVALUATION AND PRICE QUOTE TO THE CONSTRUCTION PM FOR APPROVAL PRIOR TO
PERFORMING ANY AND ALL WORK.

ALL PLANS, SPECIFICATIONS AND RECORDS ARE SUBJECT TO THE REVIEW AND APPROVAL OF AN ARCHITECT HAS BEEN
APPLIED. THESE SHALL ALSO BE APPLIED A STAMP WITH APPROPRIATE WORKING WARNING
THAT IT IS A VIOLATION OF THE LAW FOR ANY PERSON UNLESS ACTING UNDER THE DIRECTION
OF A LICENSED ARCHITECT TO MAKE ANY ALTERATIONS TO ANY ARCHITECTURAL DRAWING OR
OR ANY ARCHITECTURAL DRAWING. THE ALTERATIONS SHALL BE IDENTIFIED BY THE SEAL AND
THE NOTATION "ALTERED BY" FOLLOWED BY HIS SIGNATURE AND THE DATE OF SUCH
ALTERATION AND A SPECIFIC DESCRIPTION OF THE ALTERATION.

mark	date	by	description

date	project	designed	drawn	checked	mark	date	by	description
08/15/2022	202227/D/0216	RLD	PGS	JWG				


Dean Associates
Architects Incorporated
Architecture & Interior Design
7 Kimball Lane Suite 15
Lyndebird MA 01940
p: 781.397.8092 f: 781.397.8094
www.deanassoc.com

DOLLAR TREE
166 S. LIBERTY DRIVE - DEAL #13216 / STORE #2573
STONY POINT, NY 10980
EXTERIOR ELEVATIONS

project
drawing

sheet

A3.1