



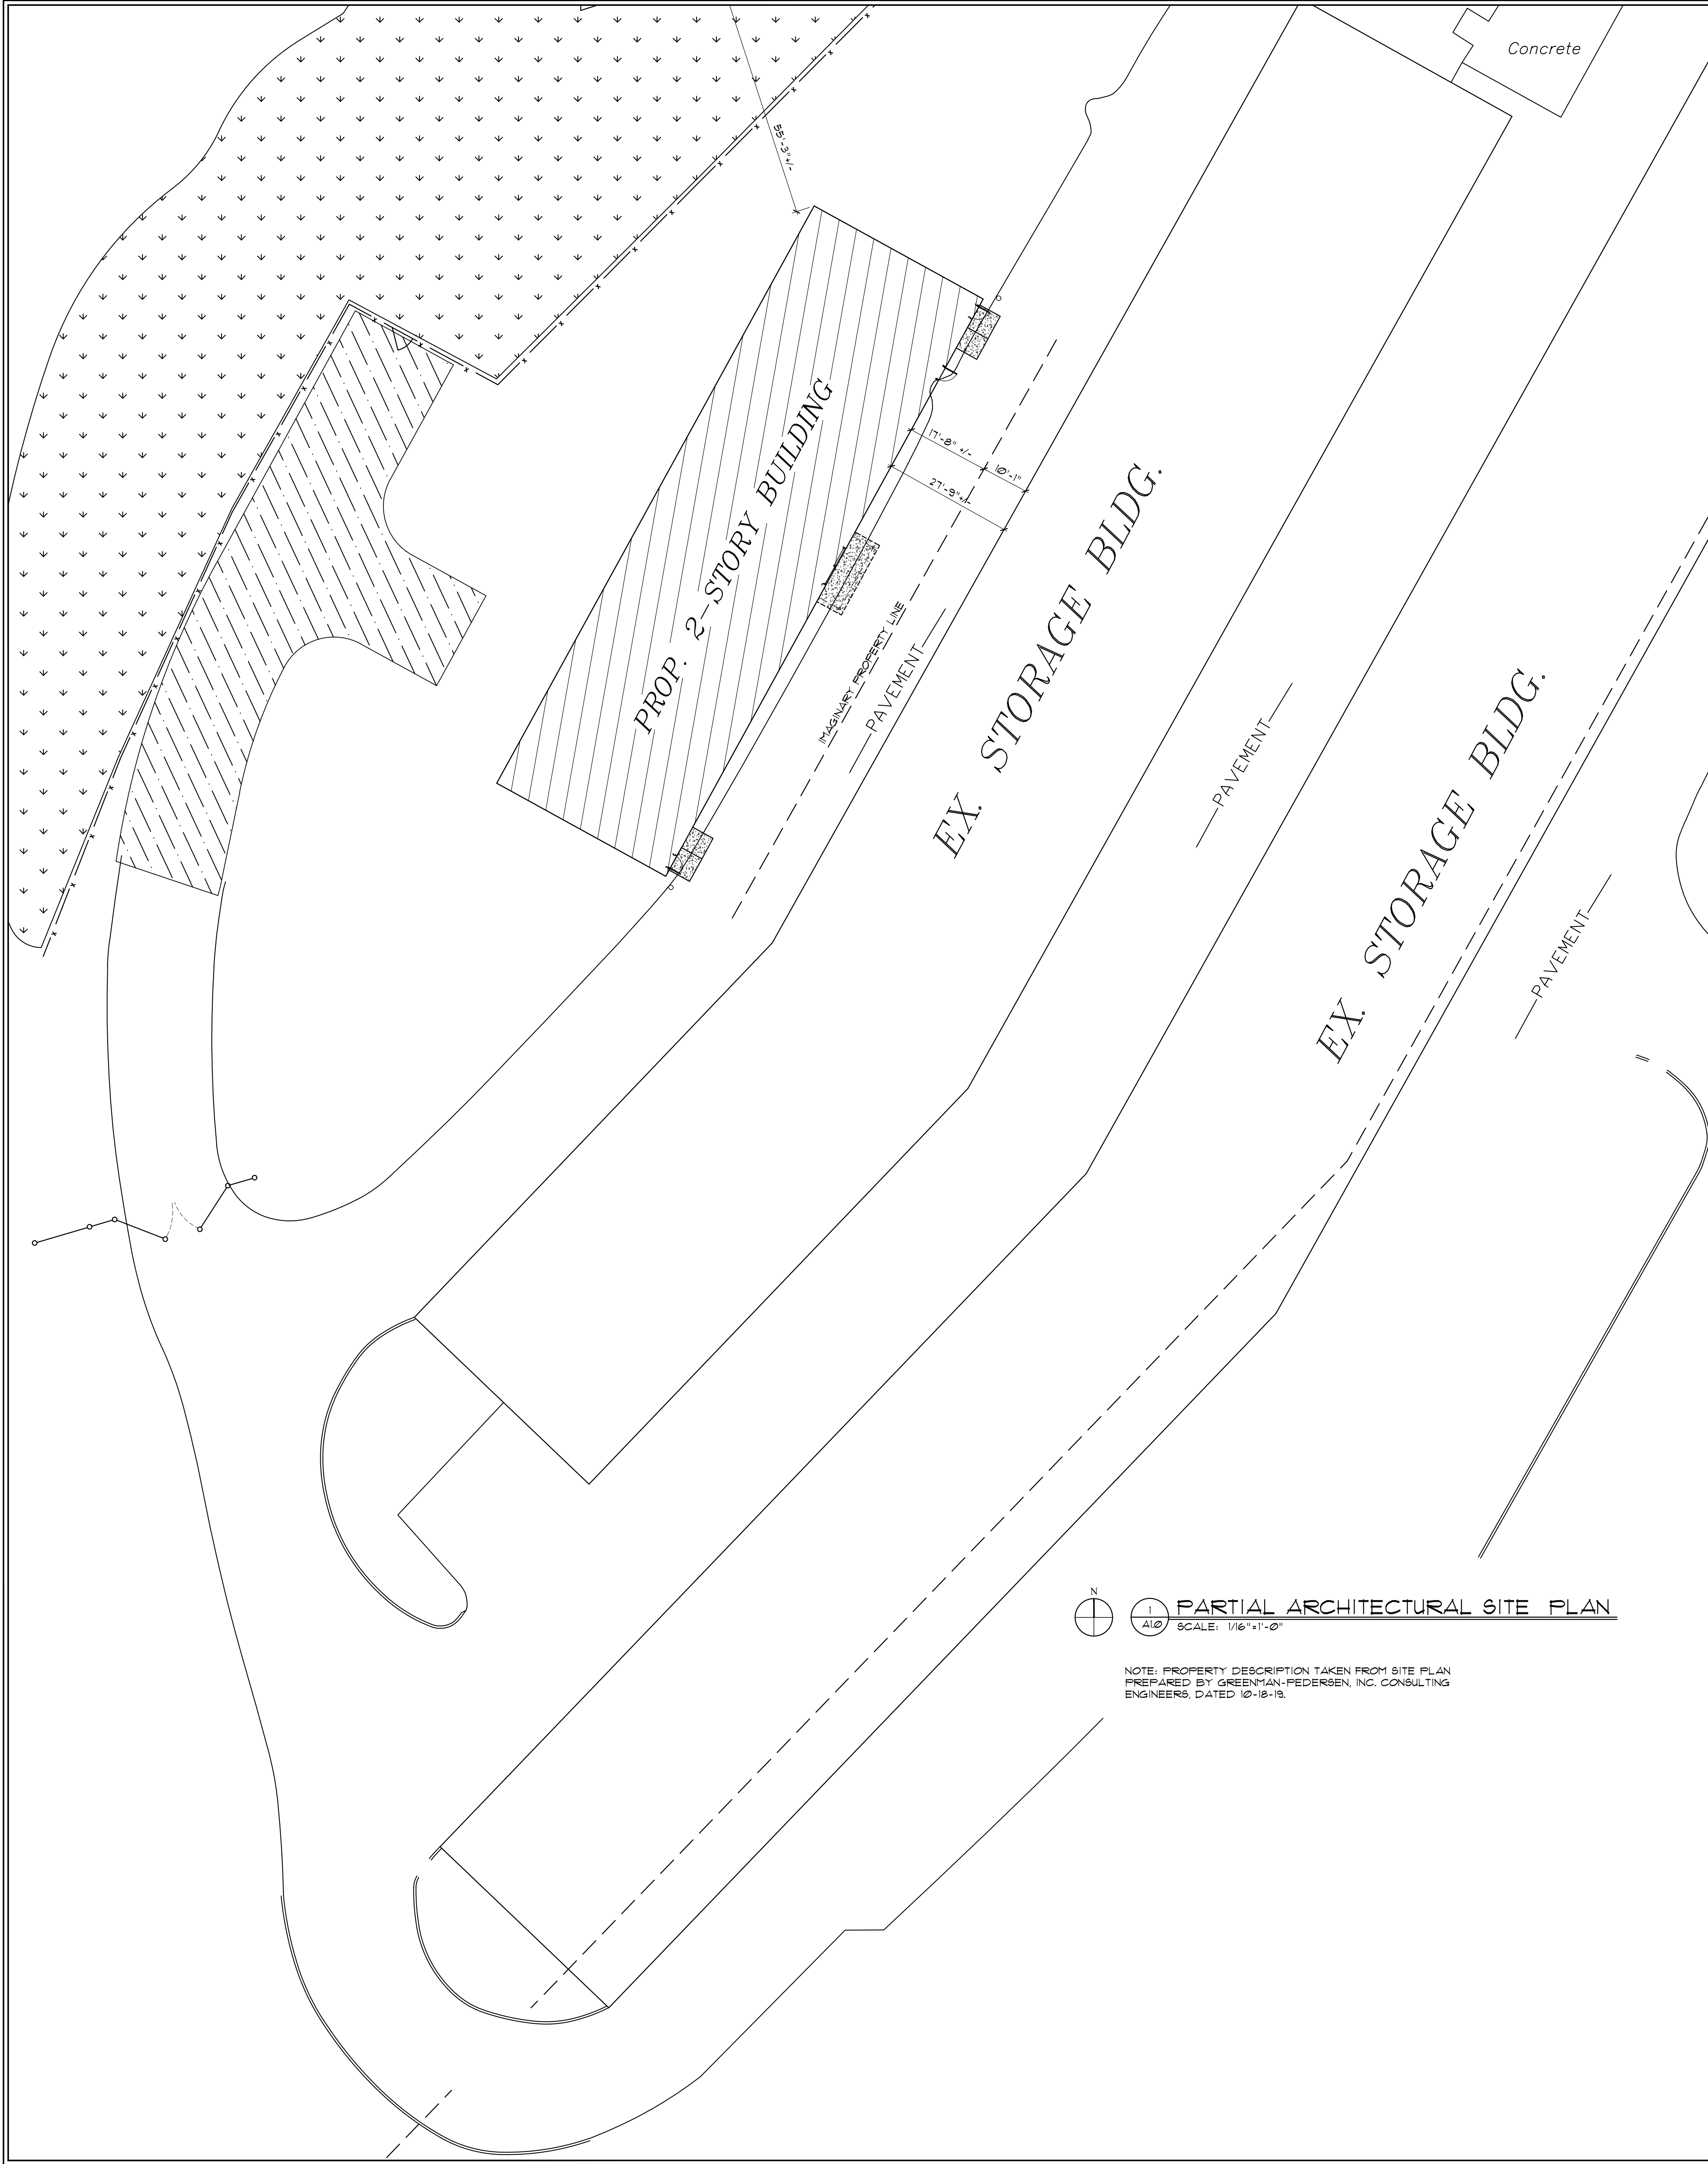


1 PARTIAL ARCHITECTURAL SITE PLAN
SCALE: 1/16"=1'-0"


NOTE: PROPERTY DESCRIPTION TAKEN FROM SITE PLAN
PREPARED BY GREENMAN-FEDERSEN, INC. CONSULTING
ENGINEERS, DATED 10-18-19.

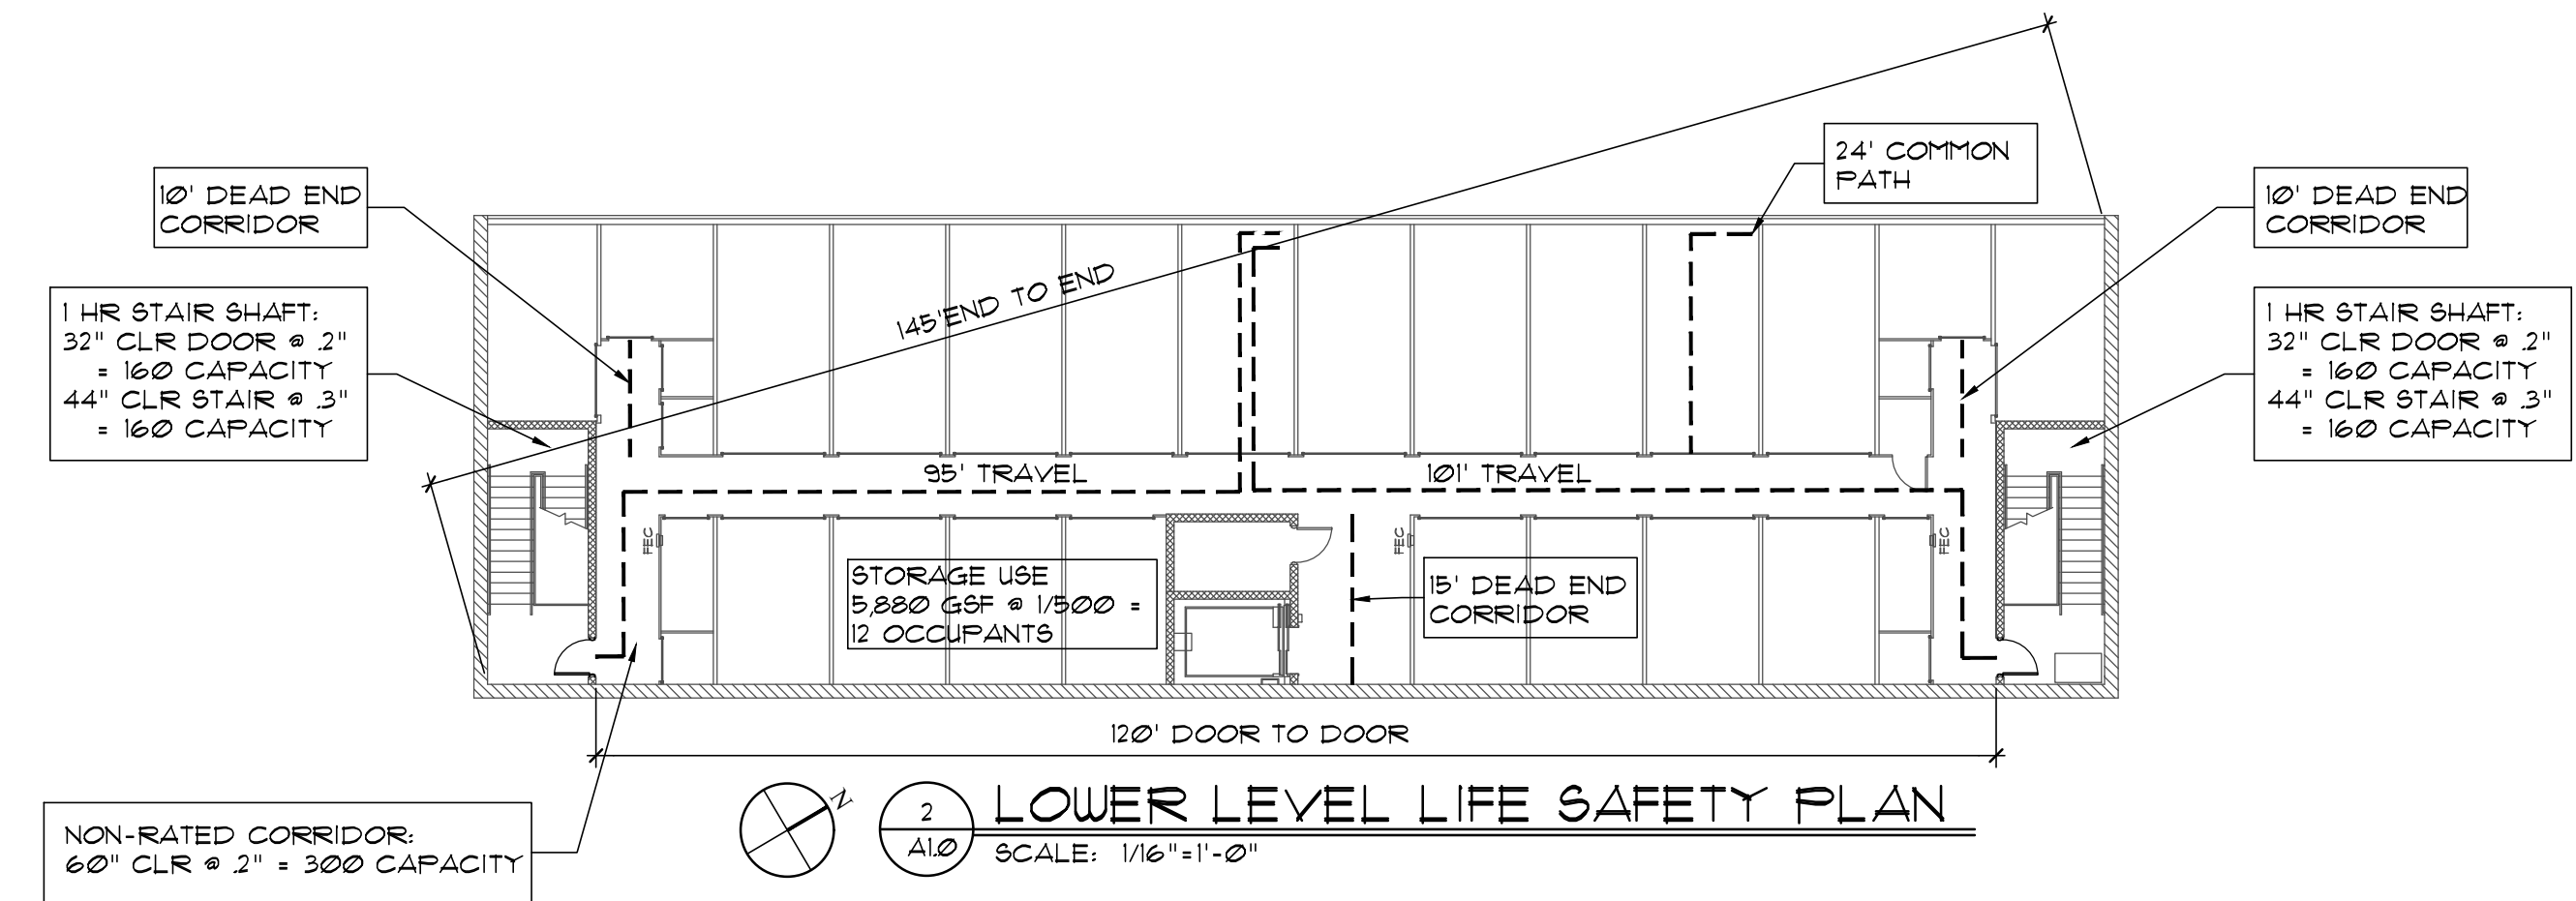

2 LOWER LEVEL LIFE SAFETY PLAN
SCALE: 1/16"=1'-0"

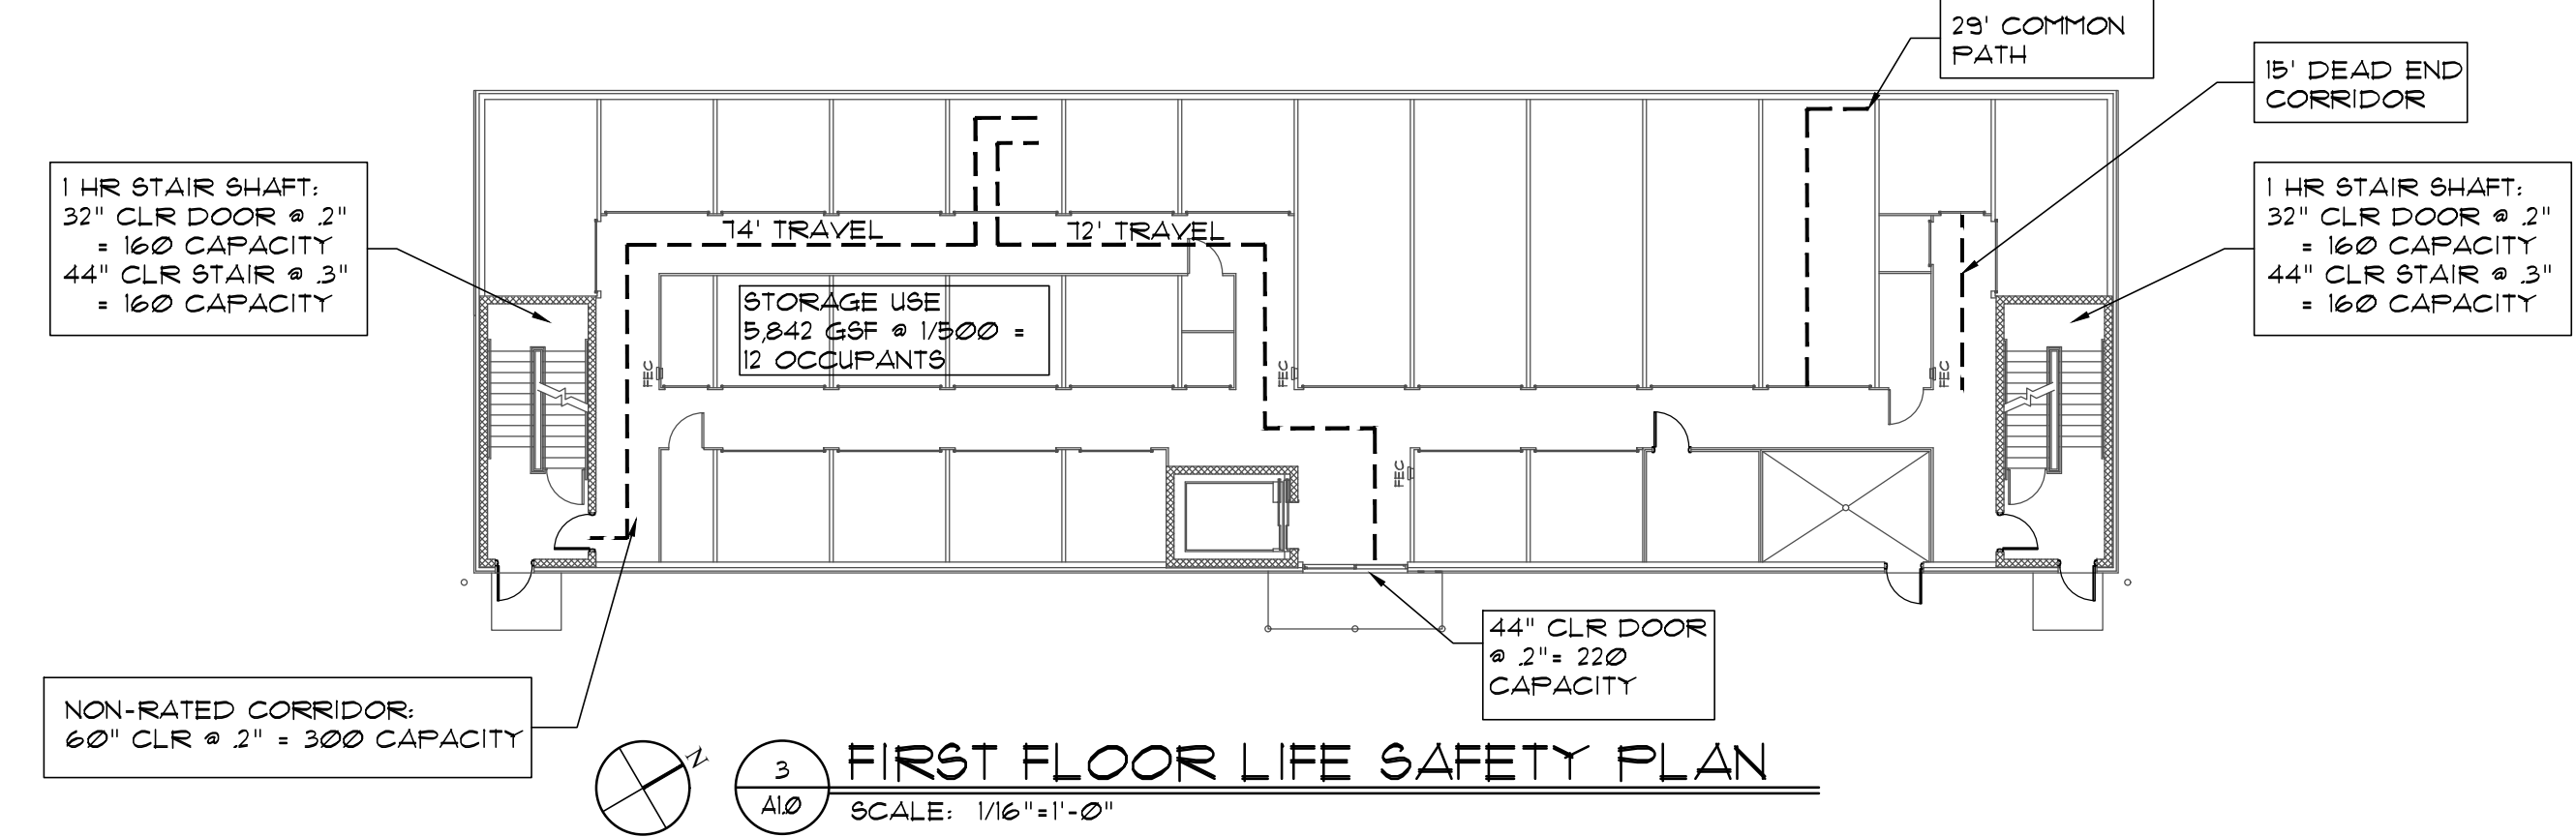

3 FIRST FLOOR LIFE SAFETY PLAN
SCALE: 1/16"=1'-0"

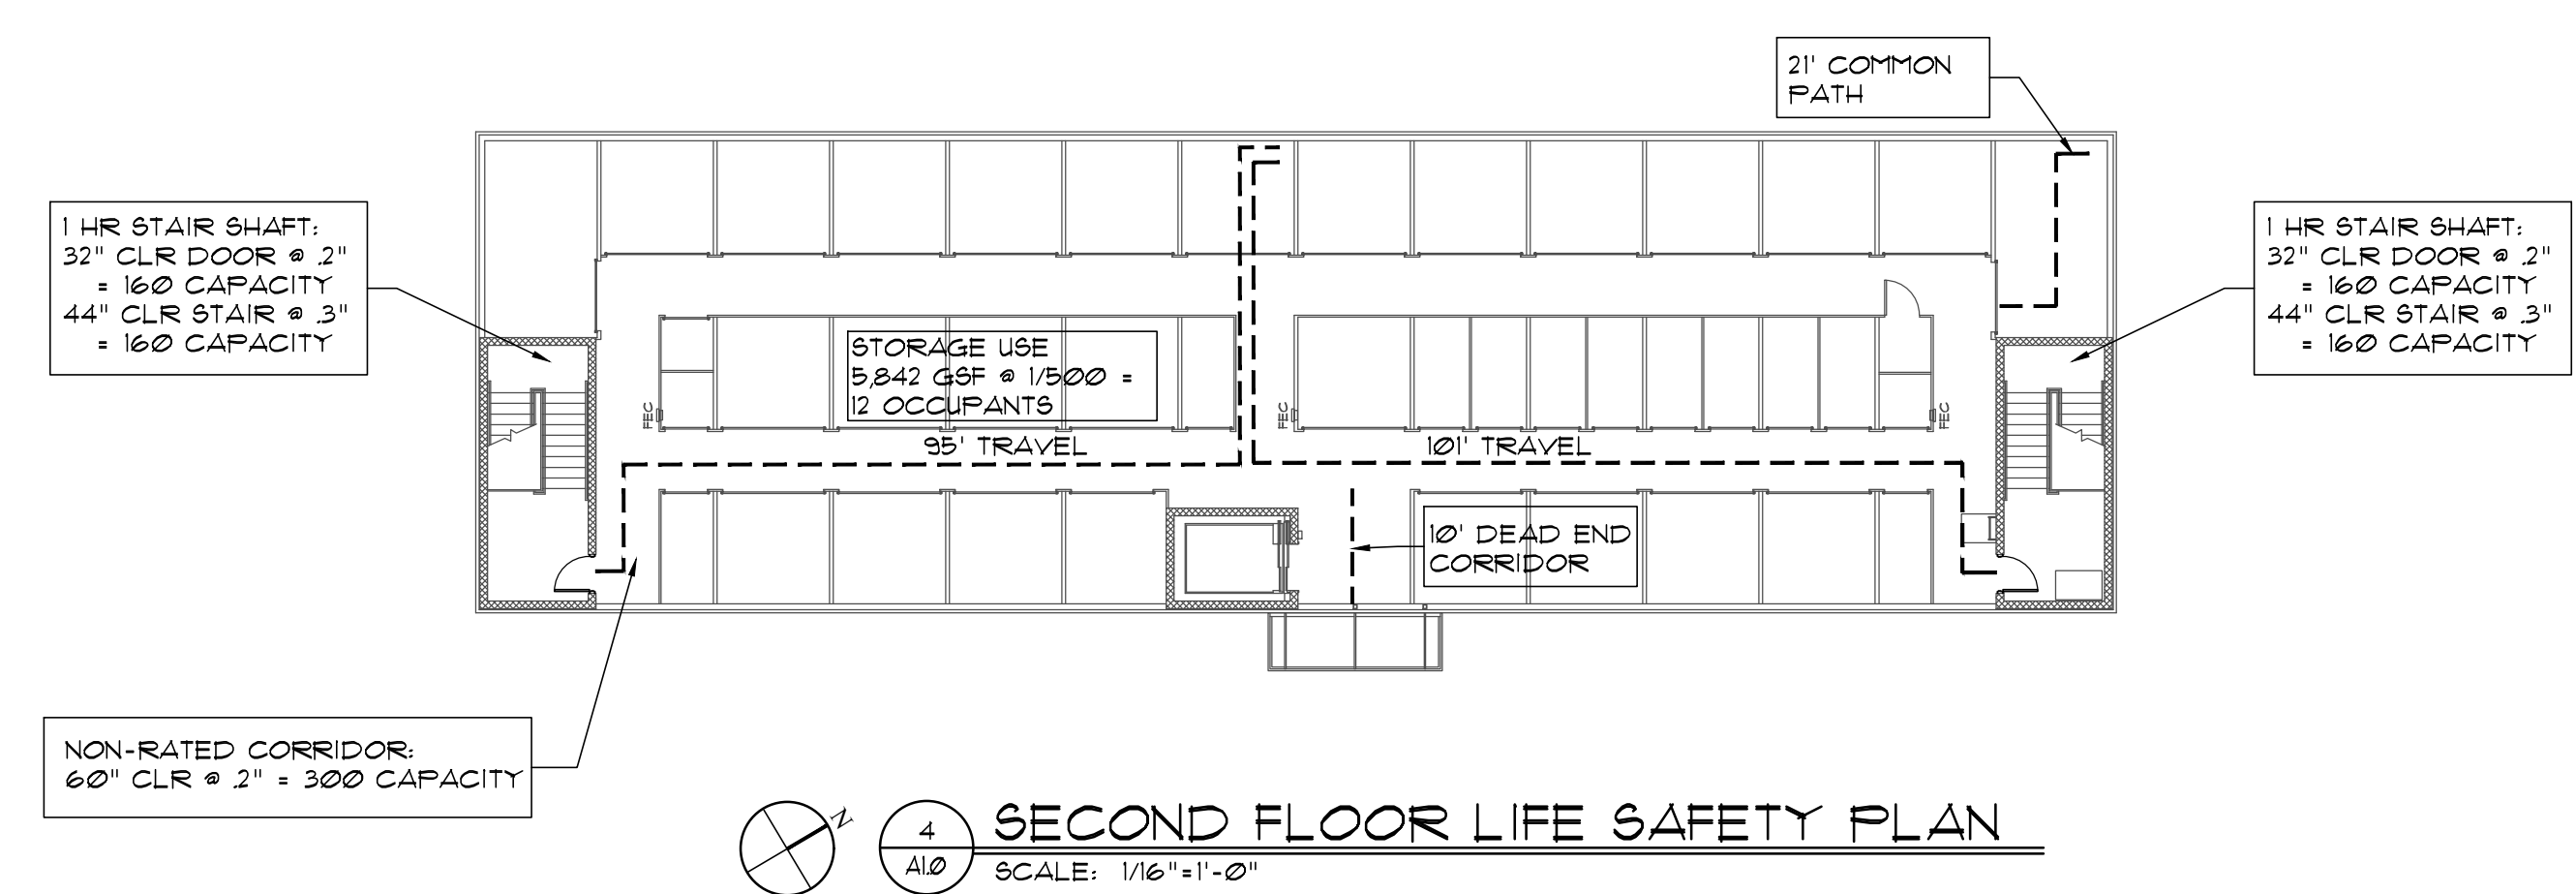


4 SECOND FLOOR LIFE SAFETY PLAN
SCALE: 1/16"=1'-0"



THESE DRAWINGS AND DESIGNS ARE THE PROPERTY OF STANARD ARCHITECTURE, INC. AND SHALL NOT BE REPRODUCED WITHOUT THE ARCHITECT'S PERMISSION. THEY WERE PREPARED FOR THE PROJECT AND SITE IN CONJUNCTION WITH THE ISSUANCE OF THESE DRAWINGS. ALL DIMENSIONS MUST BE VERIFIED BY THE ARCHITECT BEFORE PROCEEDING WITH CONSTRUCTION. DO NOT SCALE DRAWINGS.

Life Storage #230
Self Storage Phase II
1639 Route 22
Brewster, NY 10509

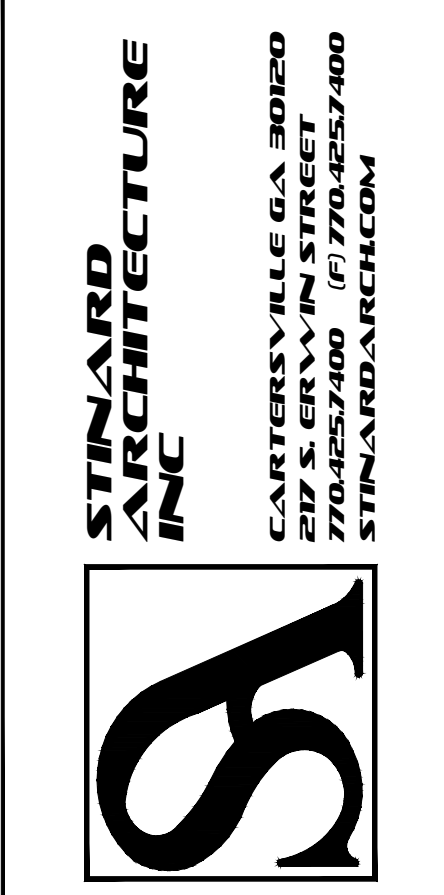

ISSUE FOR CONSTRUCTION
REVISIONS:

PROJECT NUMBER
201941
DATE
6-5-20

SHEET NUMBER
A1.0