


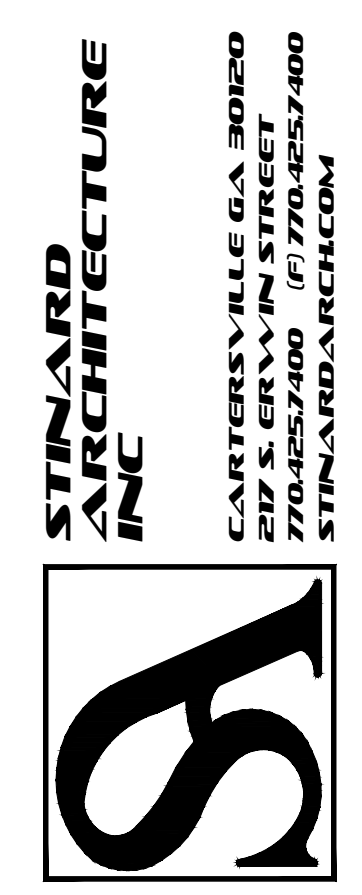

THESE DRAWINGS AND DESIGNS ARE THE PROPERTY OF STINARD ARCHITECTURE, INC. AND SHALL NOT BE REPRODUCED OR TRANSMITTED IN ANY FORM OR BY ANY MEANS, ELECTRONIC OR MECHANICAL, INCLUDING PHOTOCOPYING, RECORDING, OR BY ANY INFORMATION STORAGE AND RETRIEVAL SYSTEM, WITHOUT THE WRITTEN PERMISSION OF STINARD ARCHITECTURE, INC. ANY REUSE, MODIFICATION, OR ALTERATION OF THESE DRAWINGS WITHOUT THE WRITTEN PERMISSION OF STINARD ARCHITECTURE, INC. IS PROHIBITED. THE ARCHITECT NOTED OF ANY DISCREPANCIES BEFORE PROCEEDING WITH CONSTRUCTION. DO NOT SCALE DRAWINGS.


Life Storage #230
Self Storage Phase II
1639 Route 22
Brewster, NY 10509




ISSUE - FOR CONSTRUCTION
REVISIONS:

PROJECT NUMBER
201941
DATE
6-5-20


SHEET NUMBER
A1.1

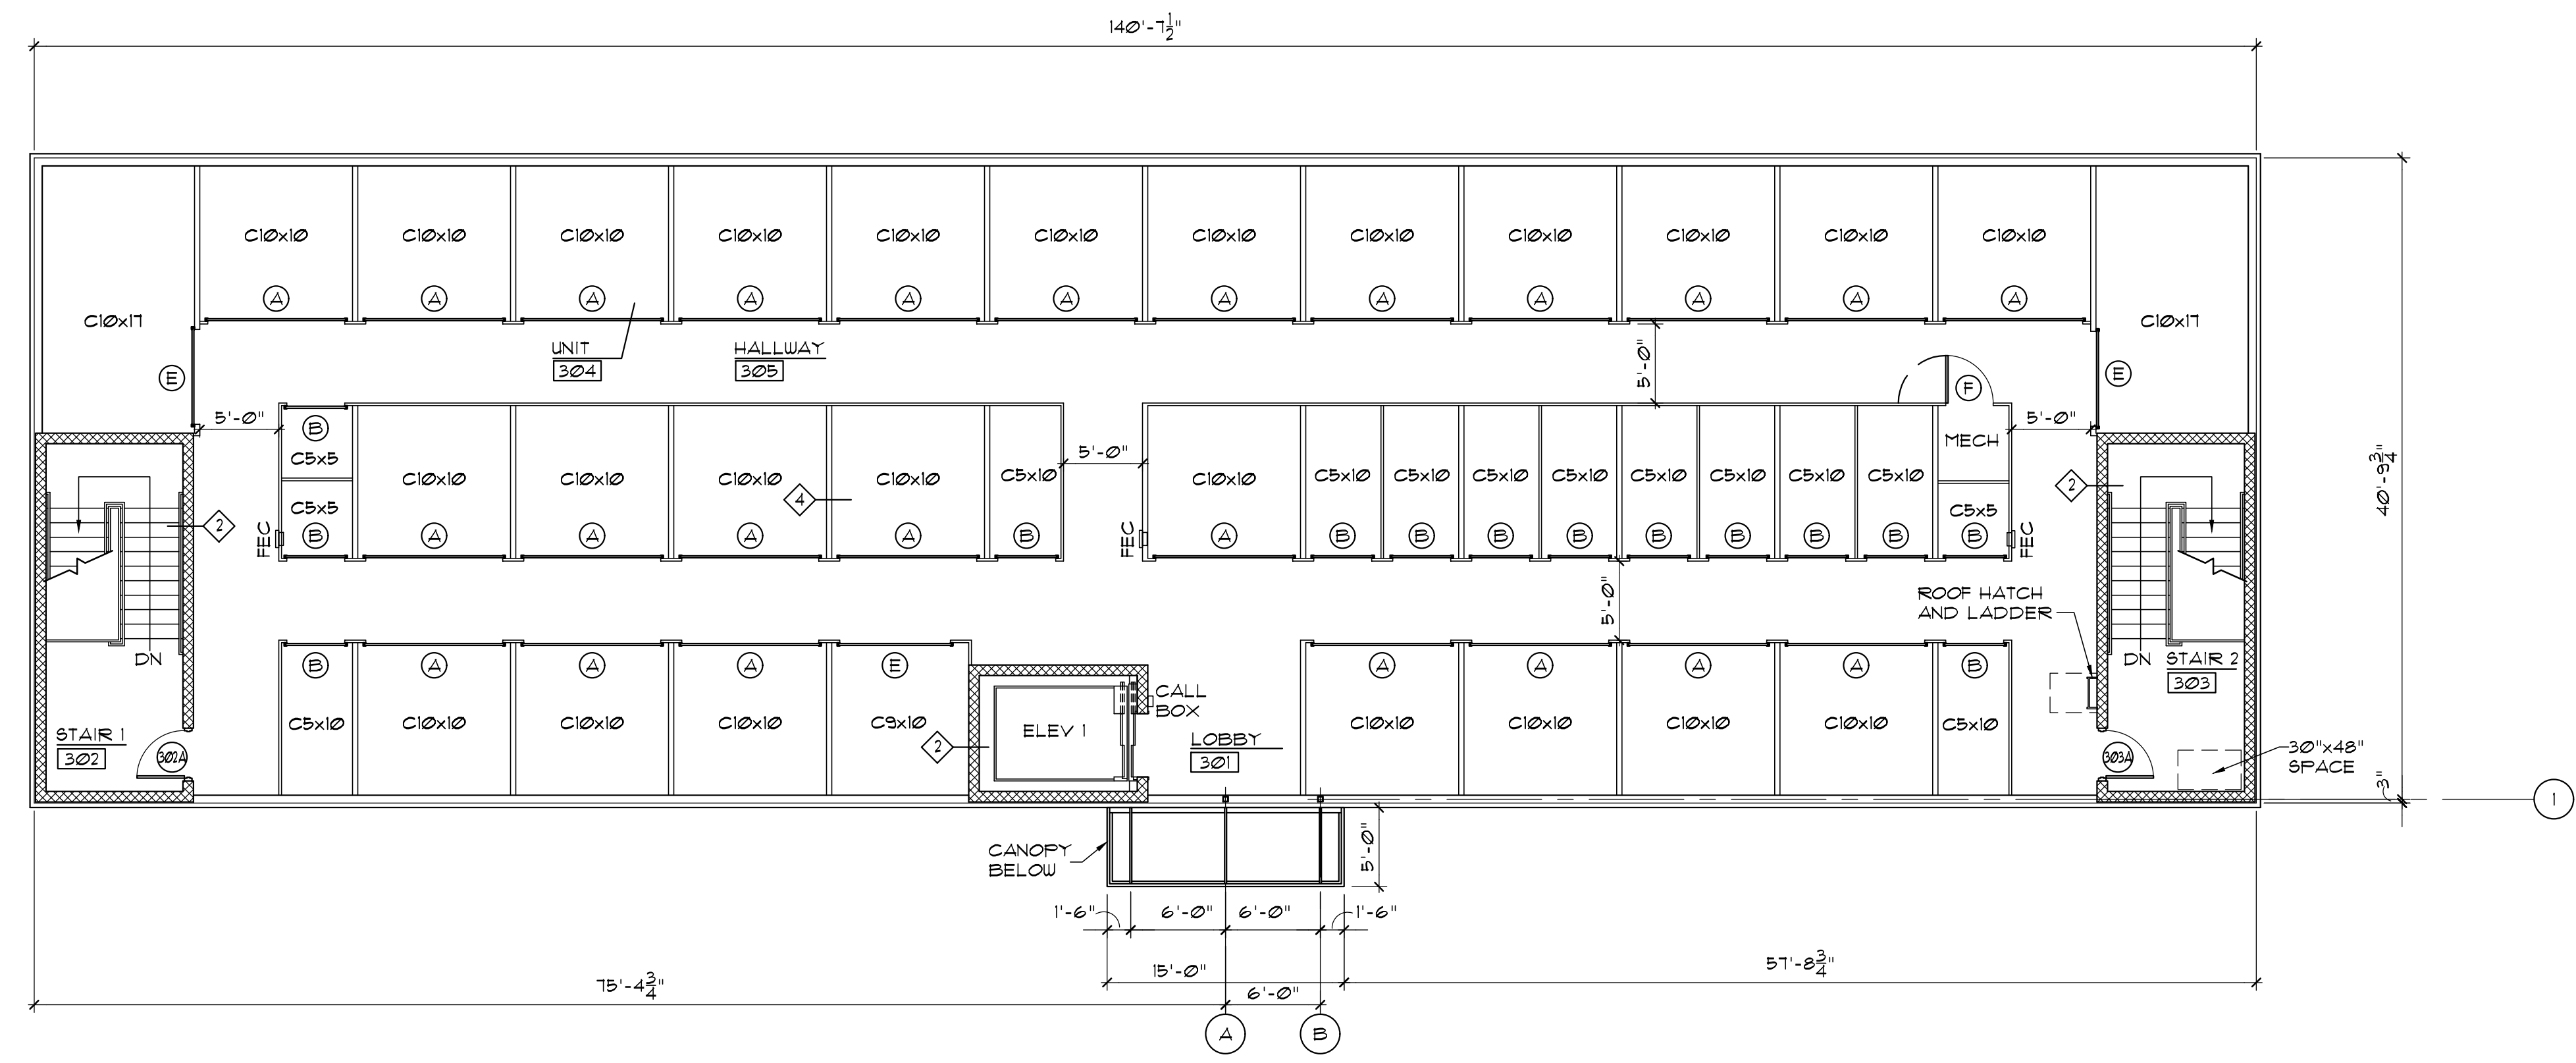

3 SECOND FLOOR PLAN
SCALE: 1/8"=1'-0"

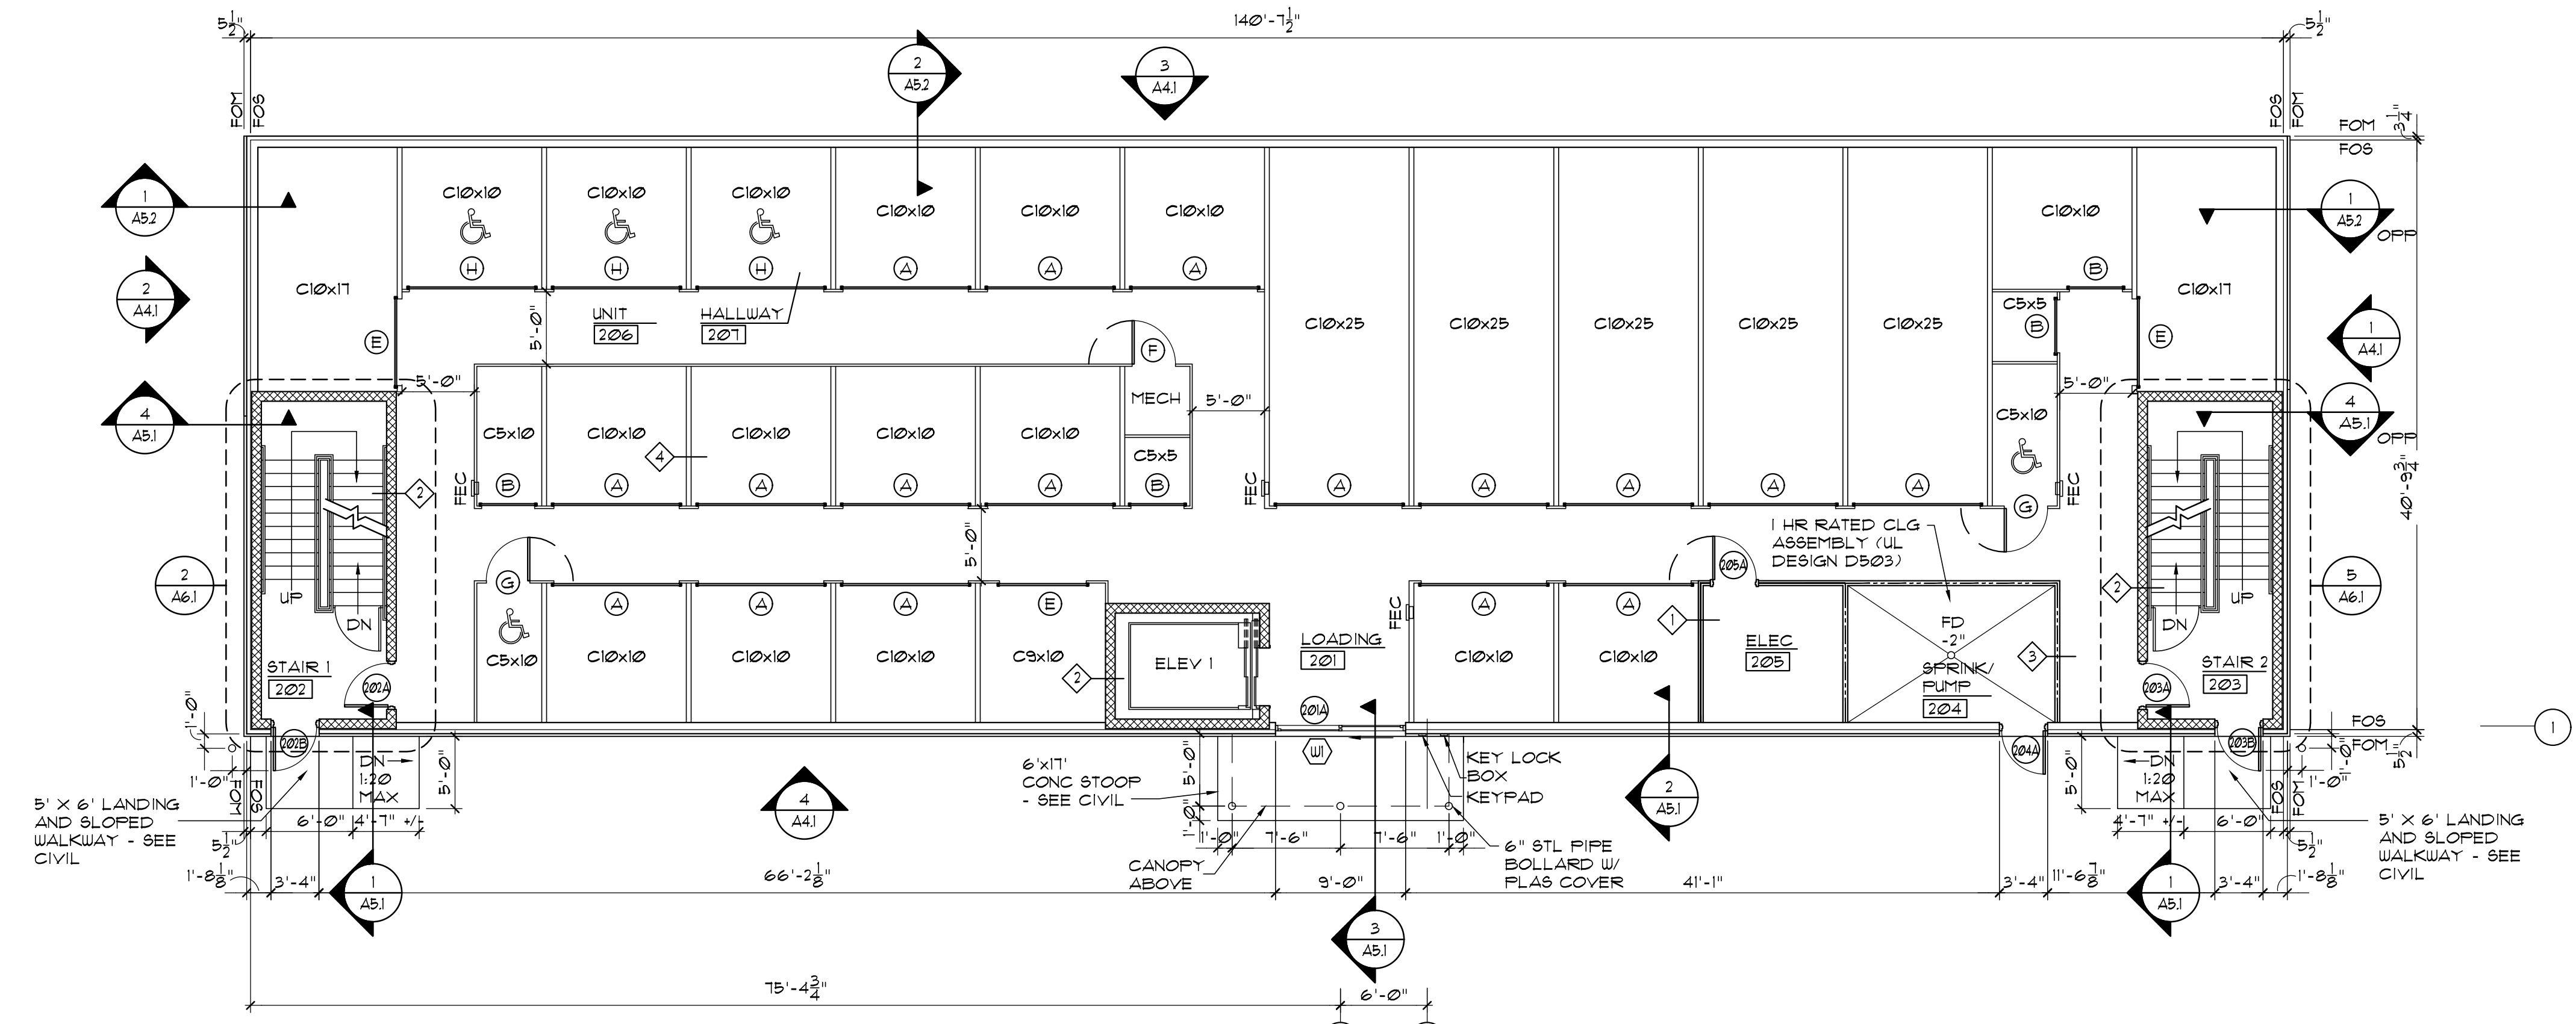

2 FIRST FLOOR PLAN
SCALE: 1/8"=1'-0"

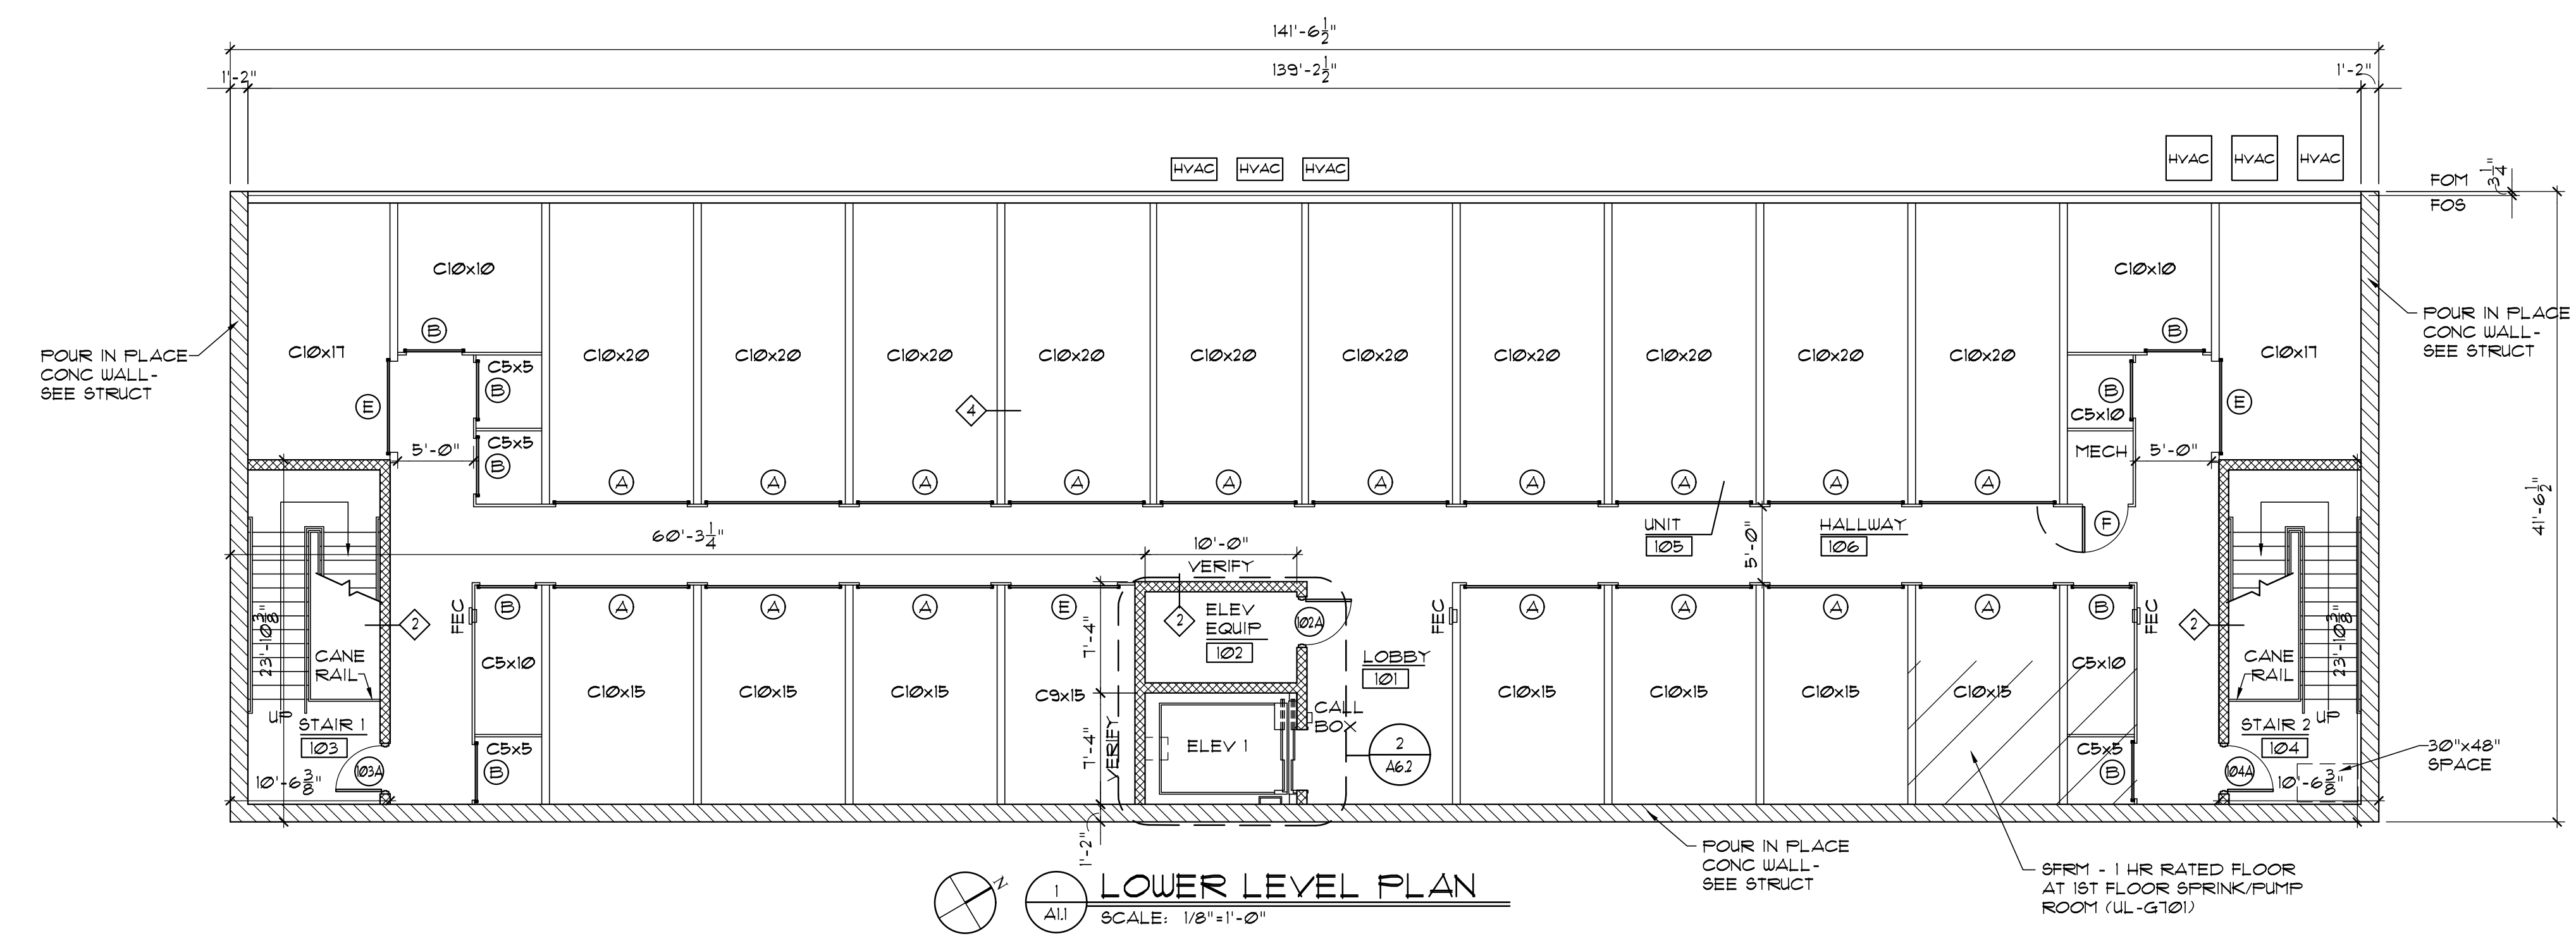

1 LOWER LEVEL PLAN
SCALE: 1/8"=1'-0"