



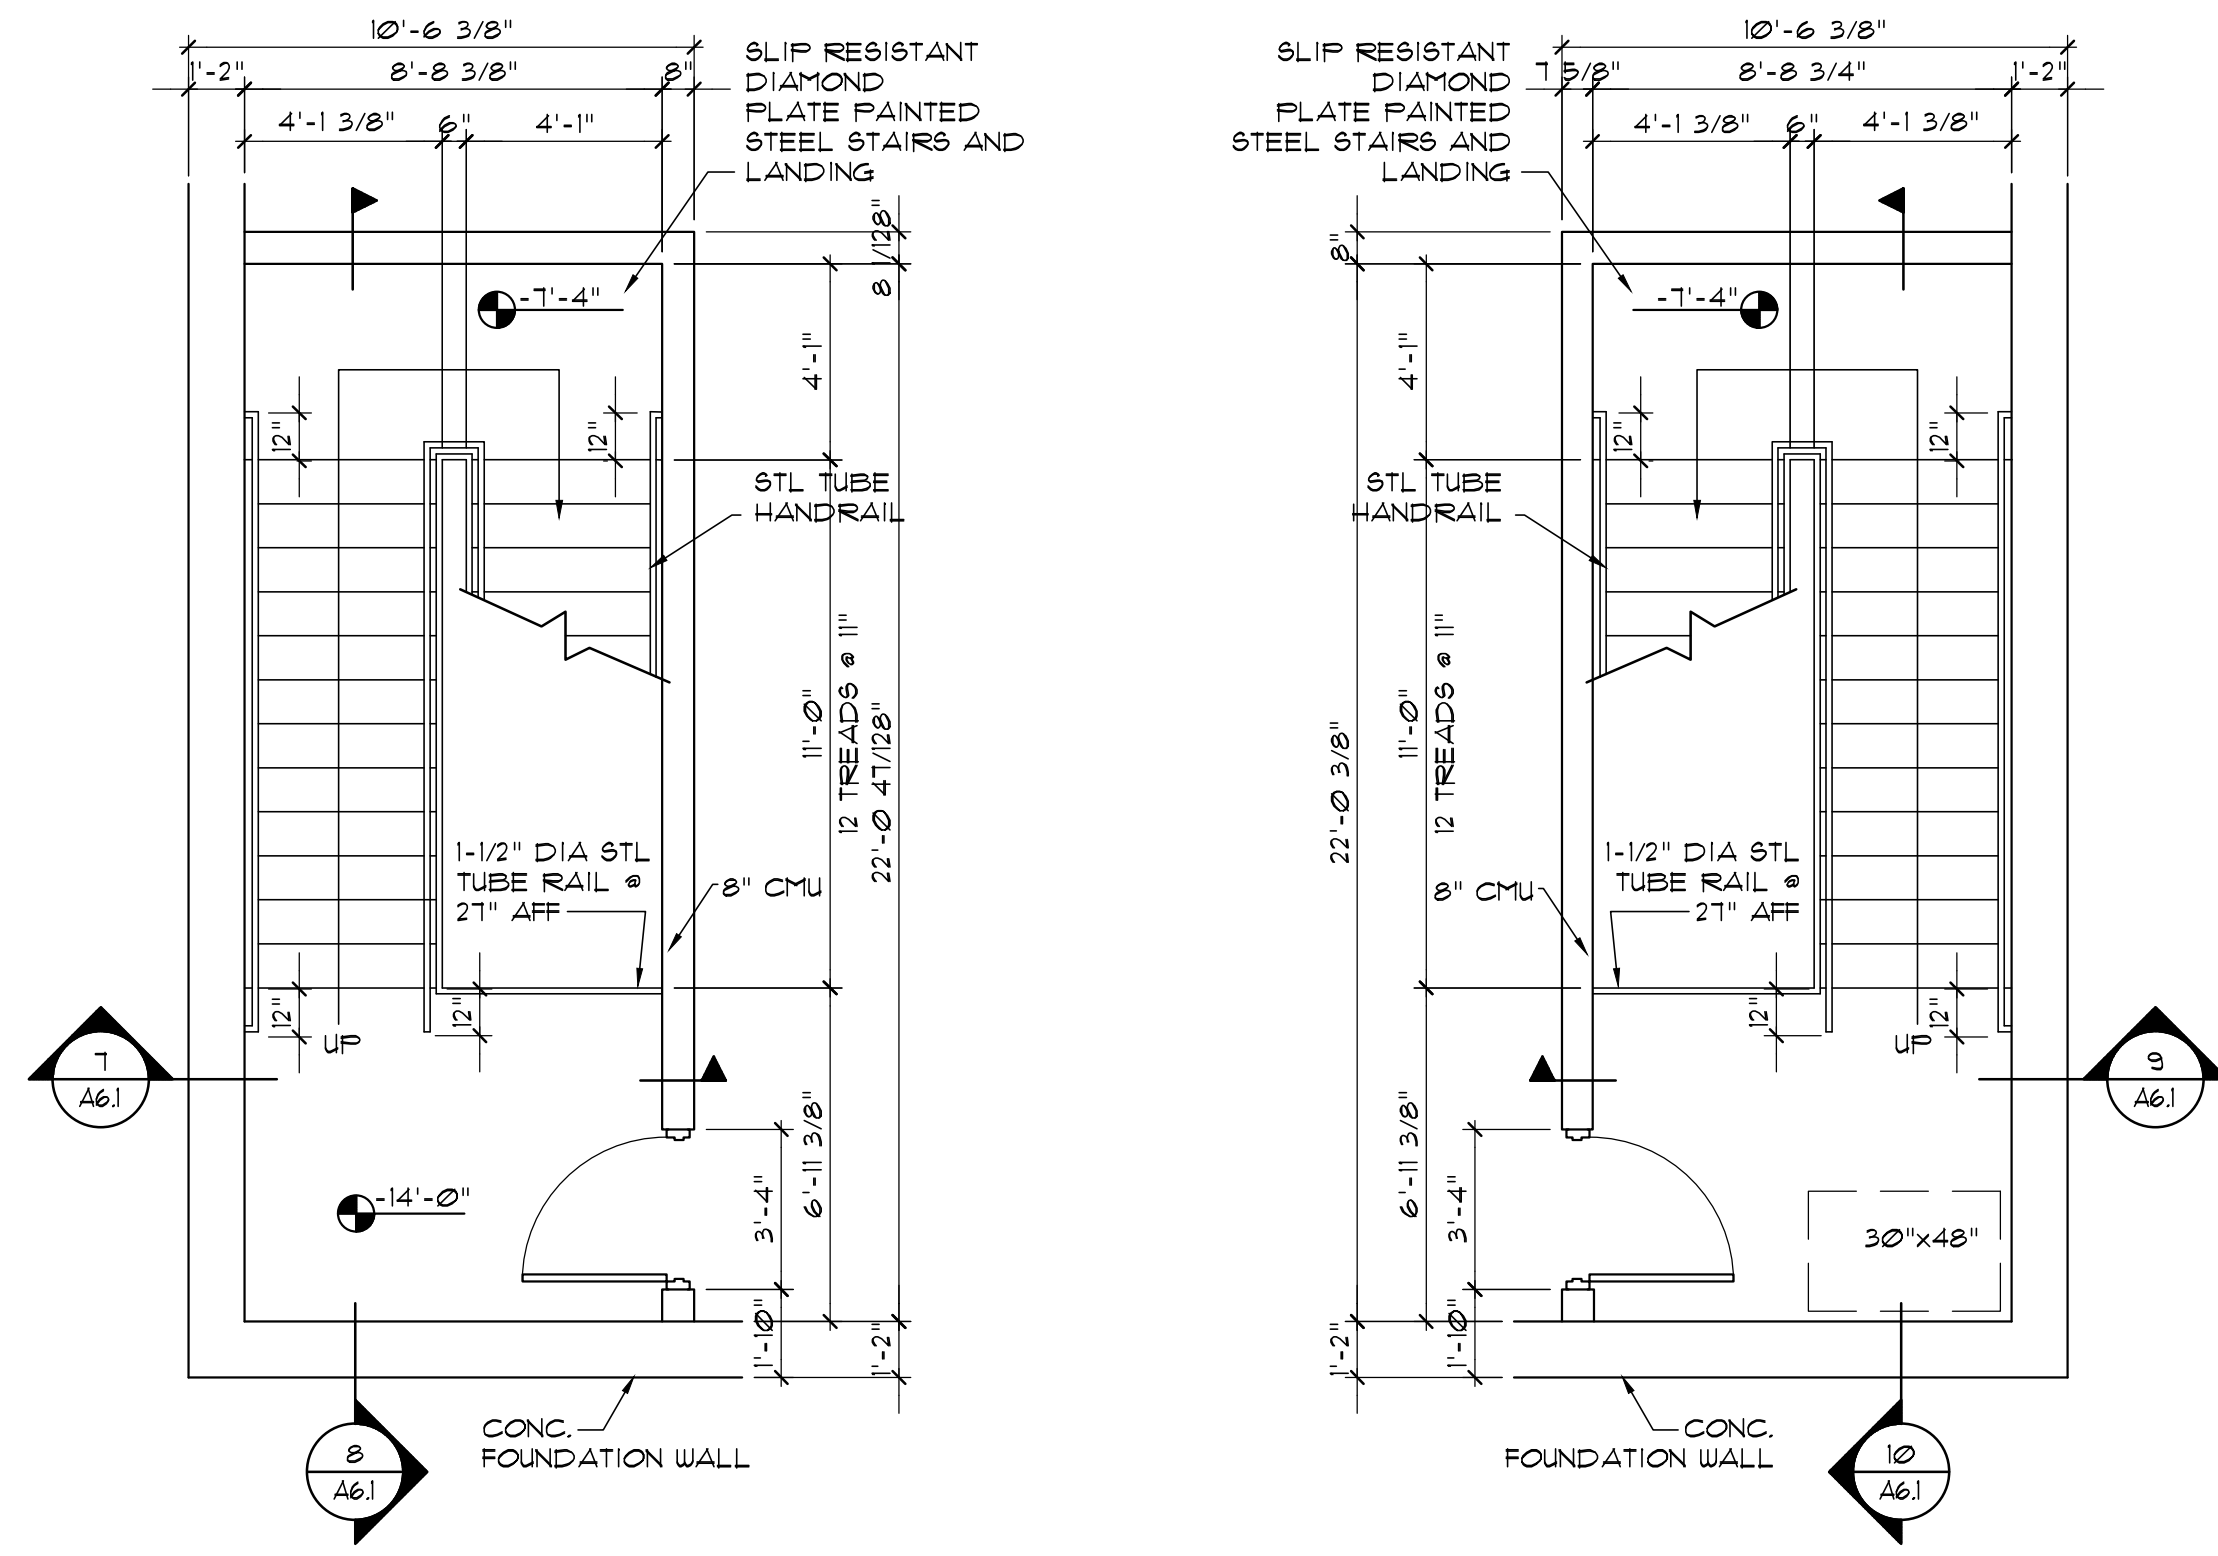


1 LOWER LEVEL PLAN - STAIR 1
SCALE: 1/4"=1'-0"

4 LOWER LEVEL PLAN - STAIR 2
SCALE: 1/4"=1'-0"

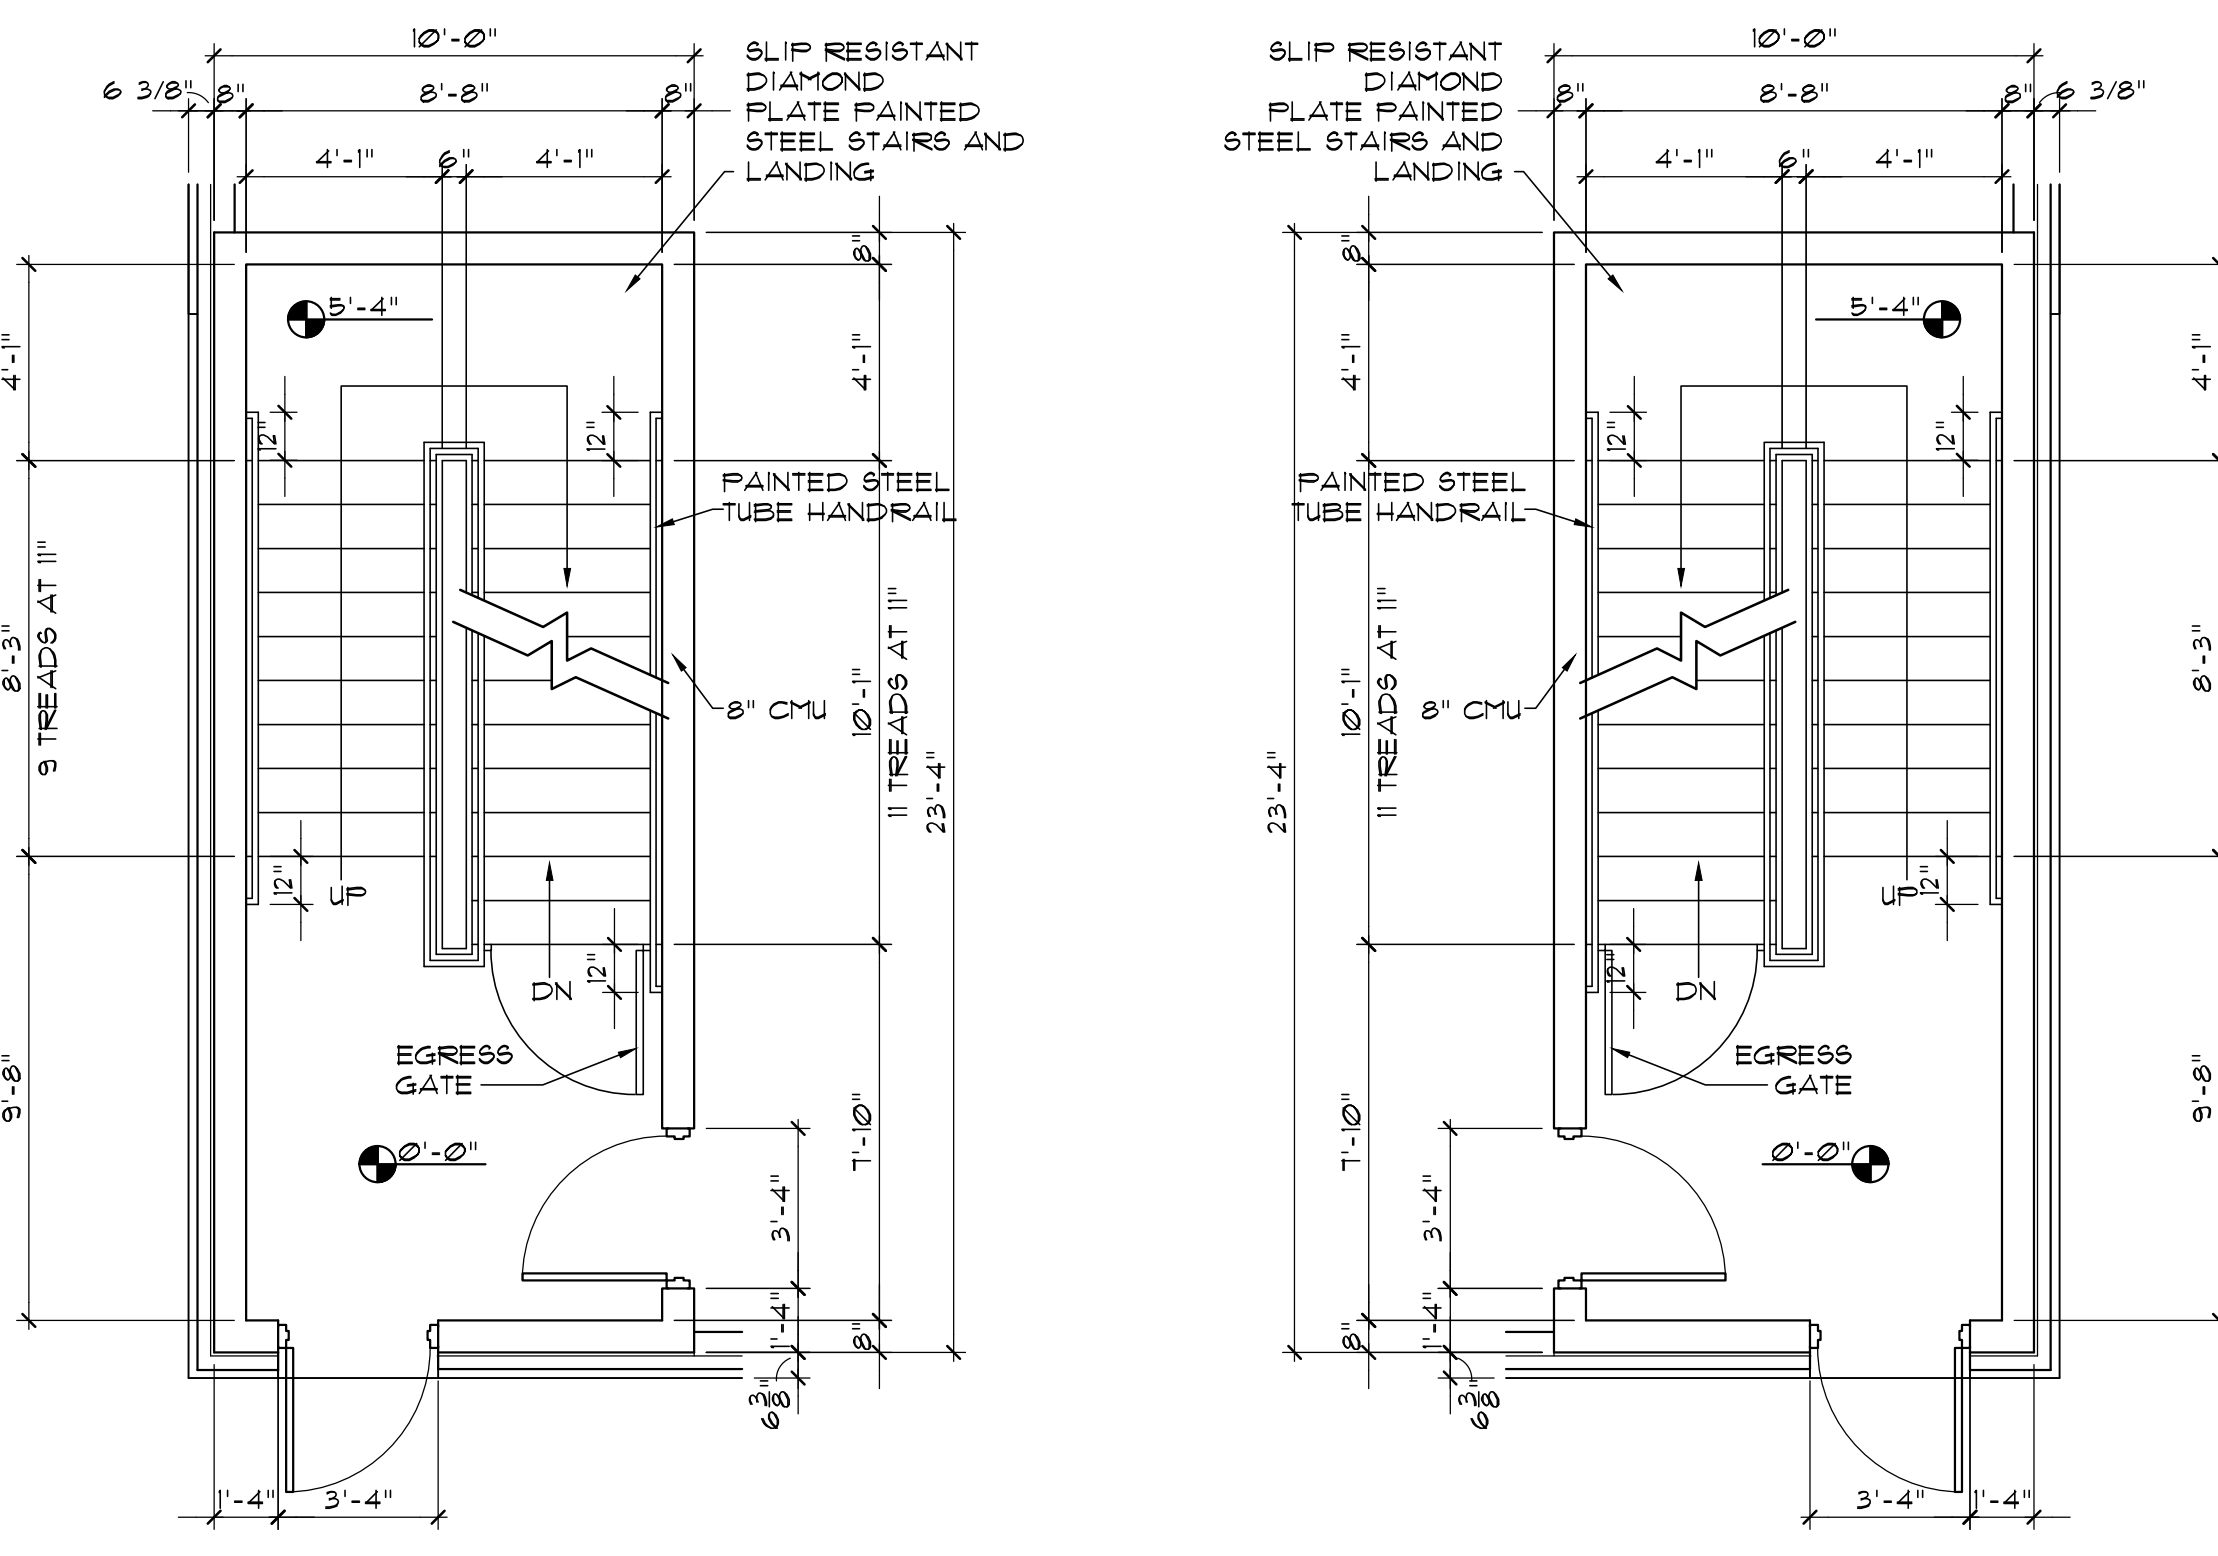


2 FIRST FLOOR PLAN - STAIR 1
SCALE: 1/4"=1'-0"

5 FIRST FLOOR PLAN - STAIR 2
SCALE: 1/4"=1'-0"

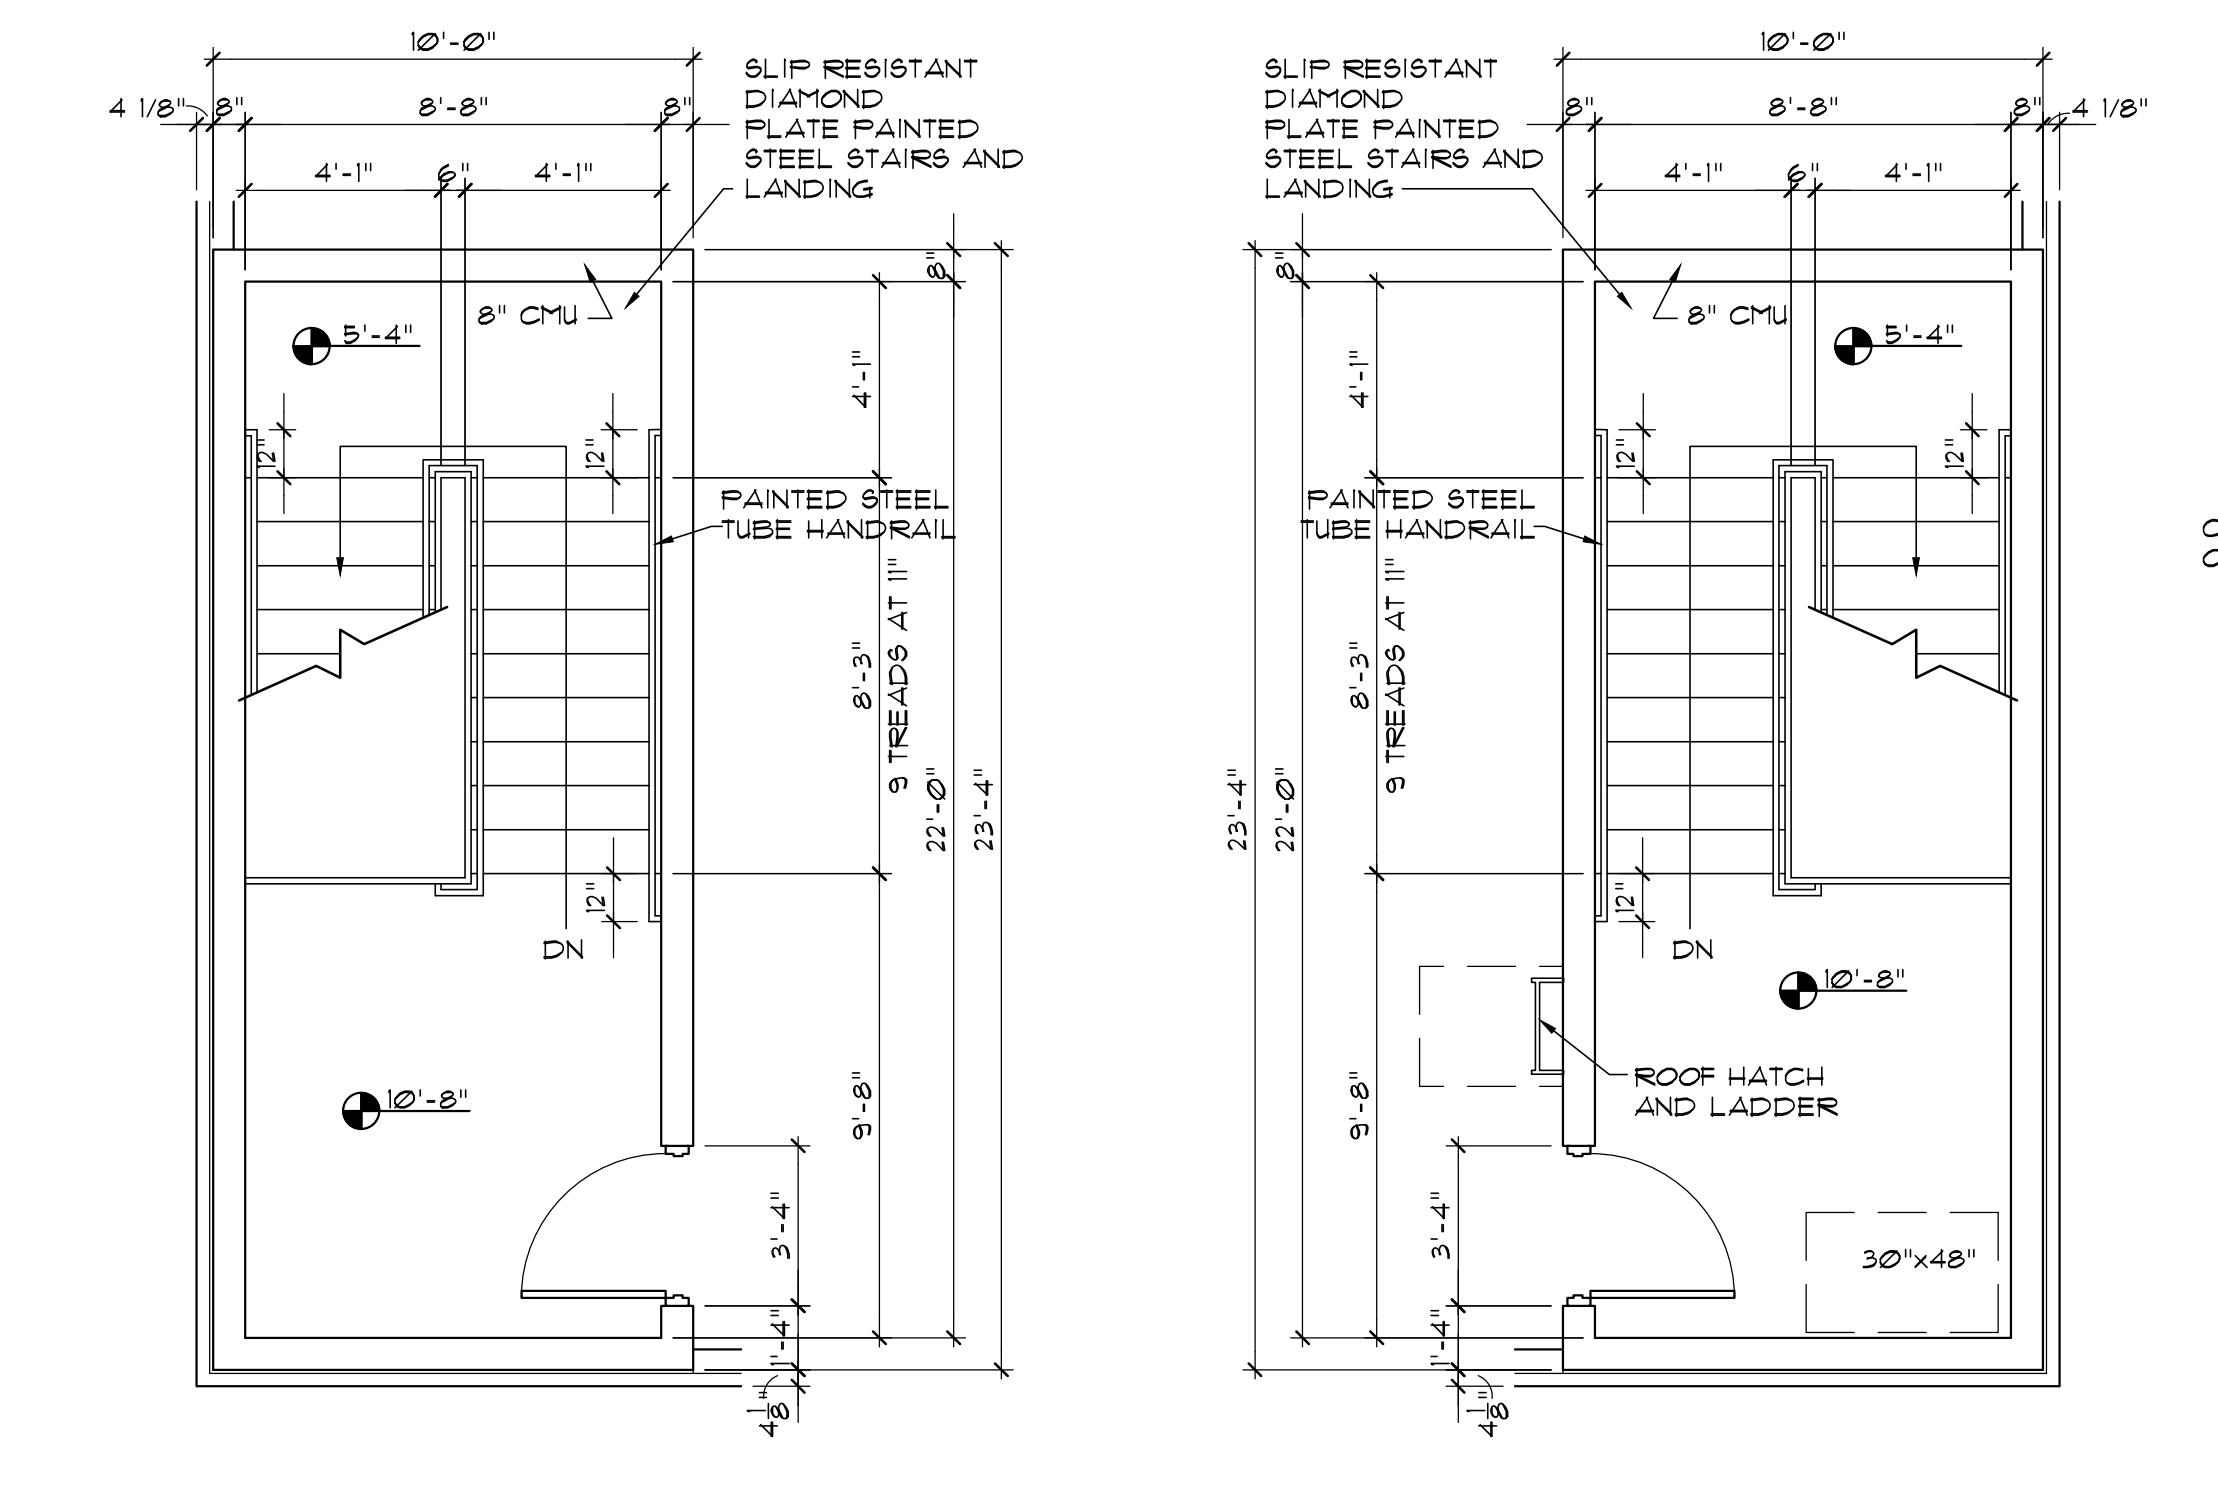


3 2ND FLOOR PLAN - STAIR 1
SCALE: 1/4"=1'-0"


6 2ND FLOOR PLAN - STAIR 2
SCALE: 1/4"=1'-0"

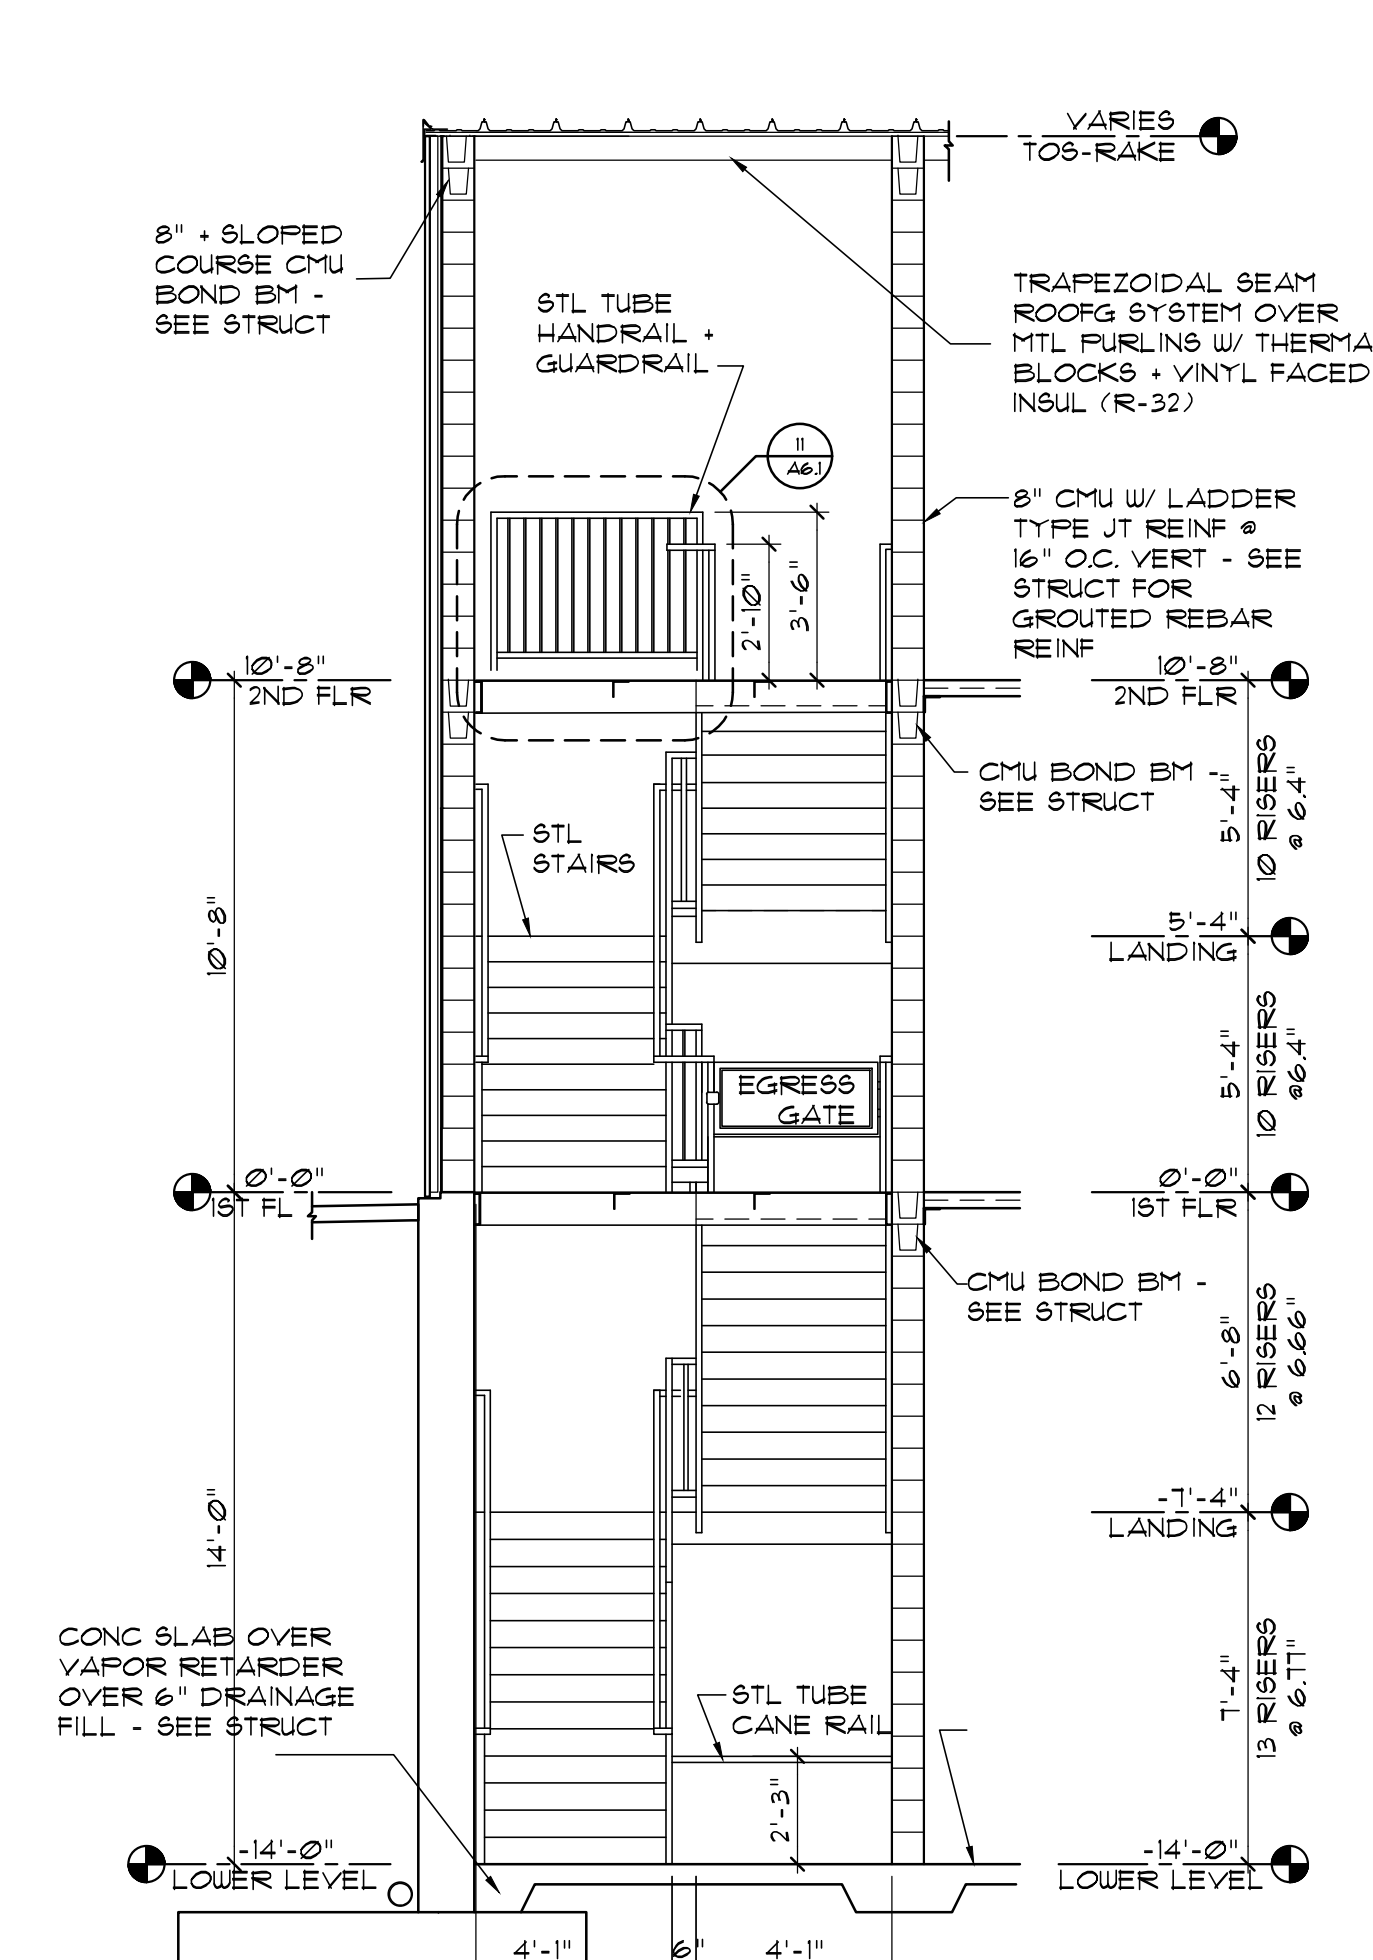


7 STAIR 1 SECTION
SCALE: 1/4"=1'-0"

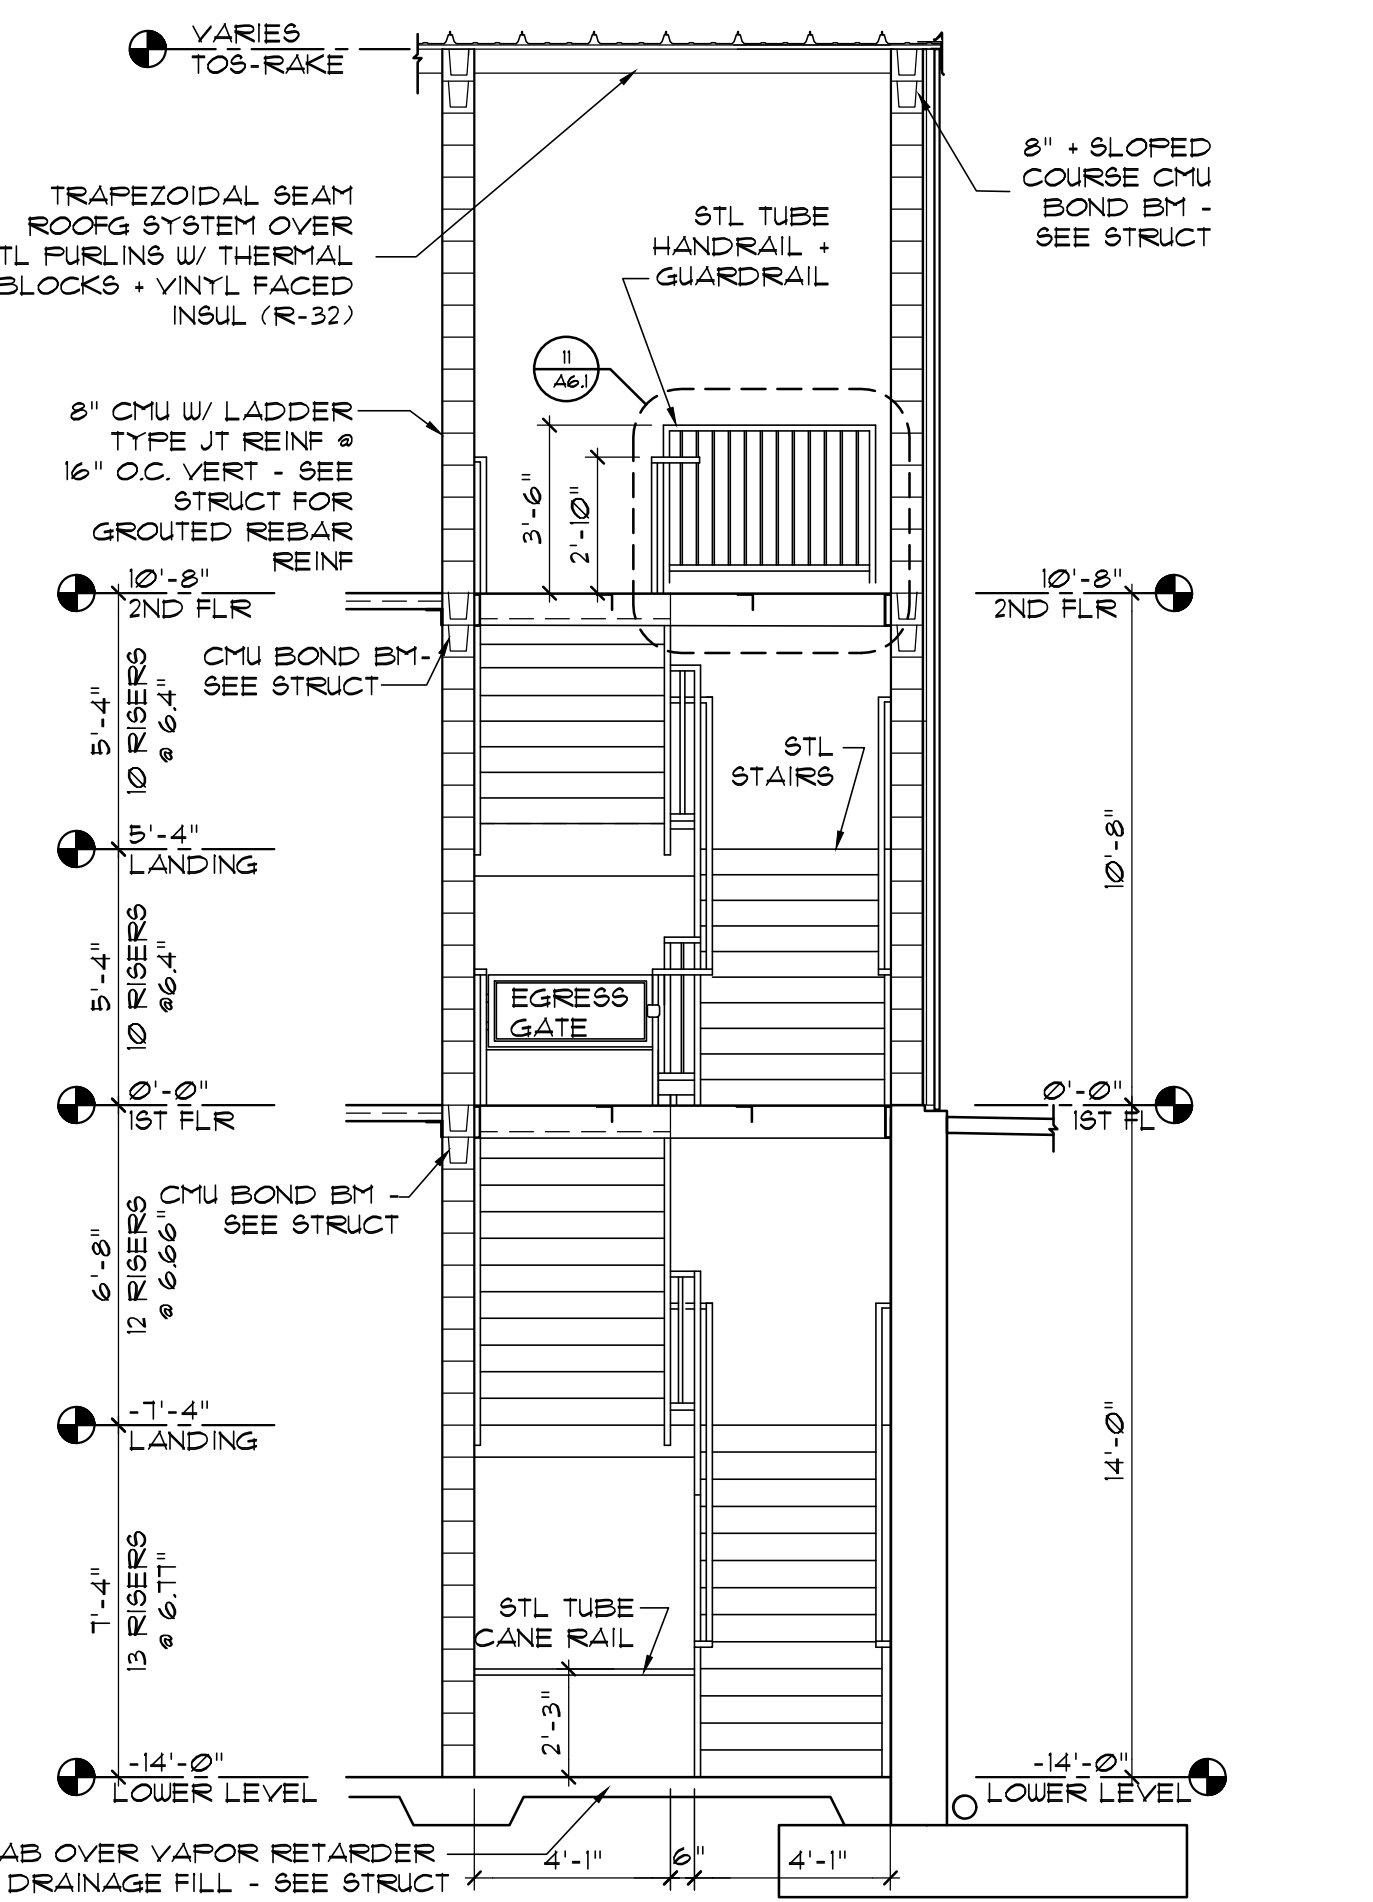


9 STAIR 2 SECTION
SCALE: 1/4"=1'-0"

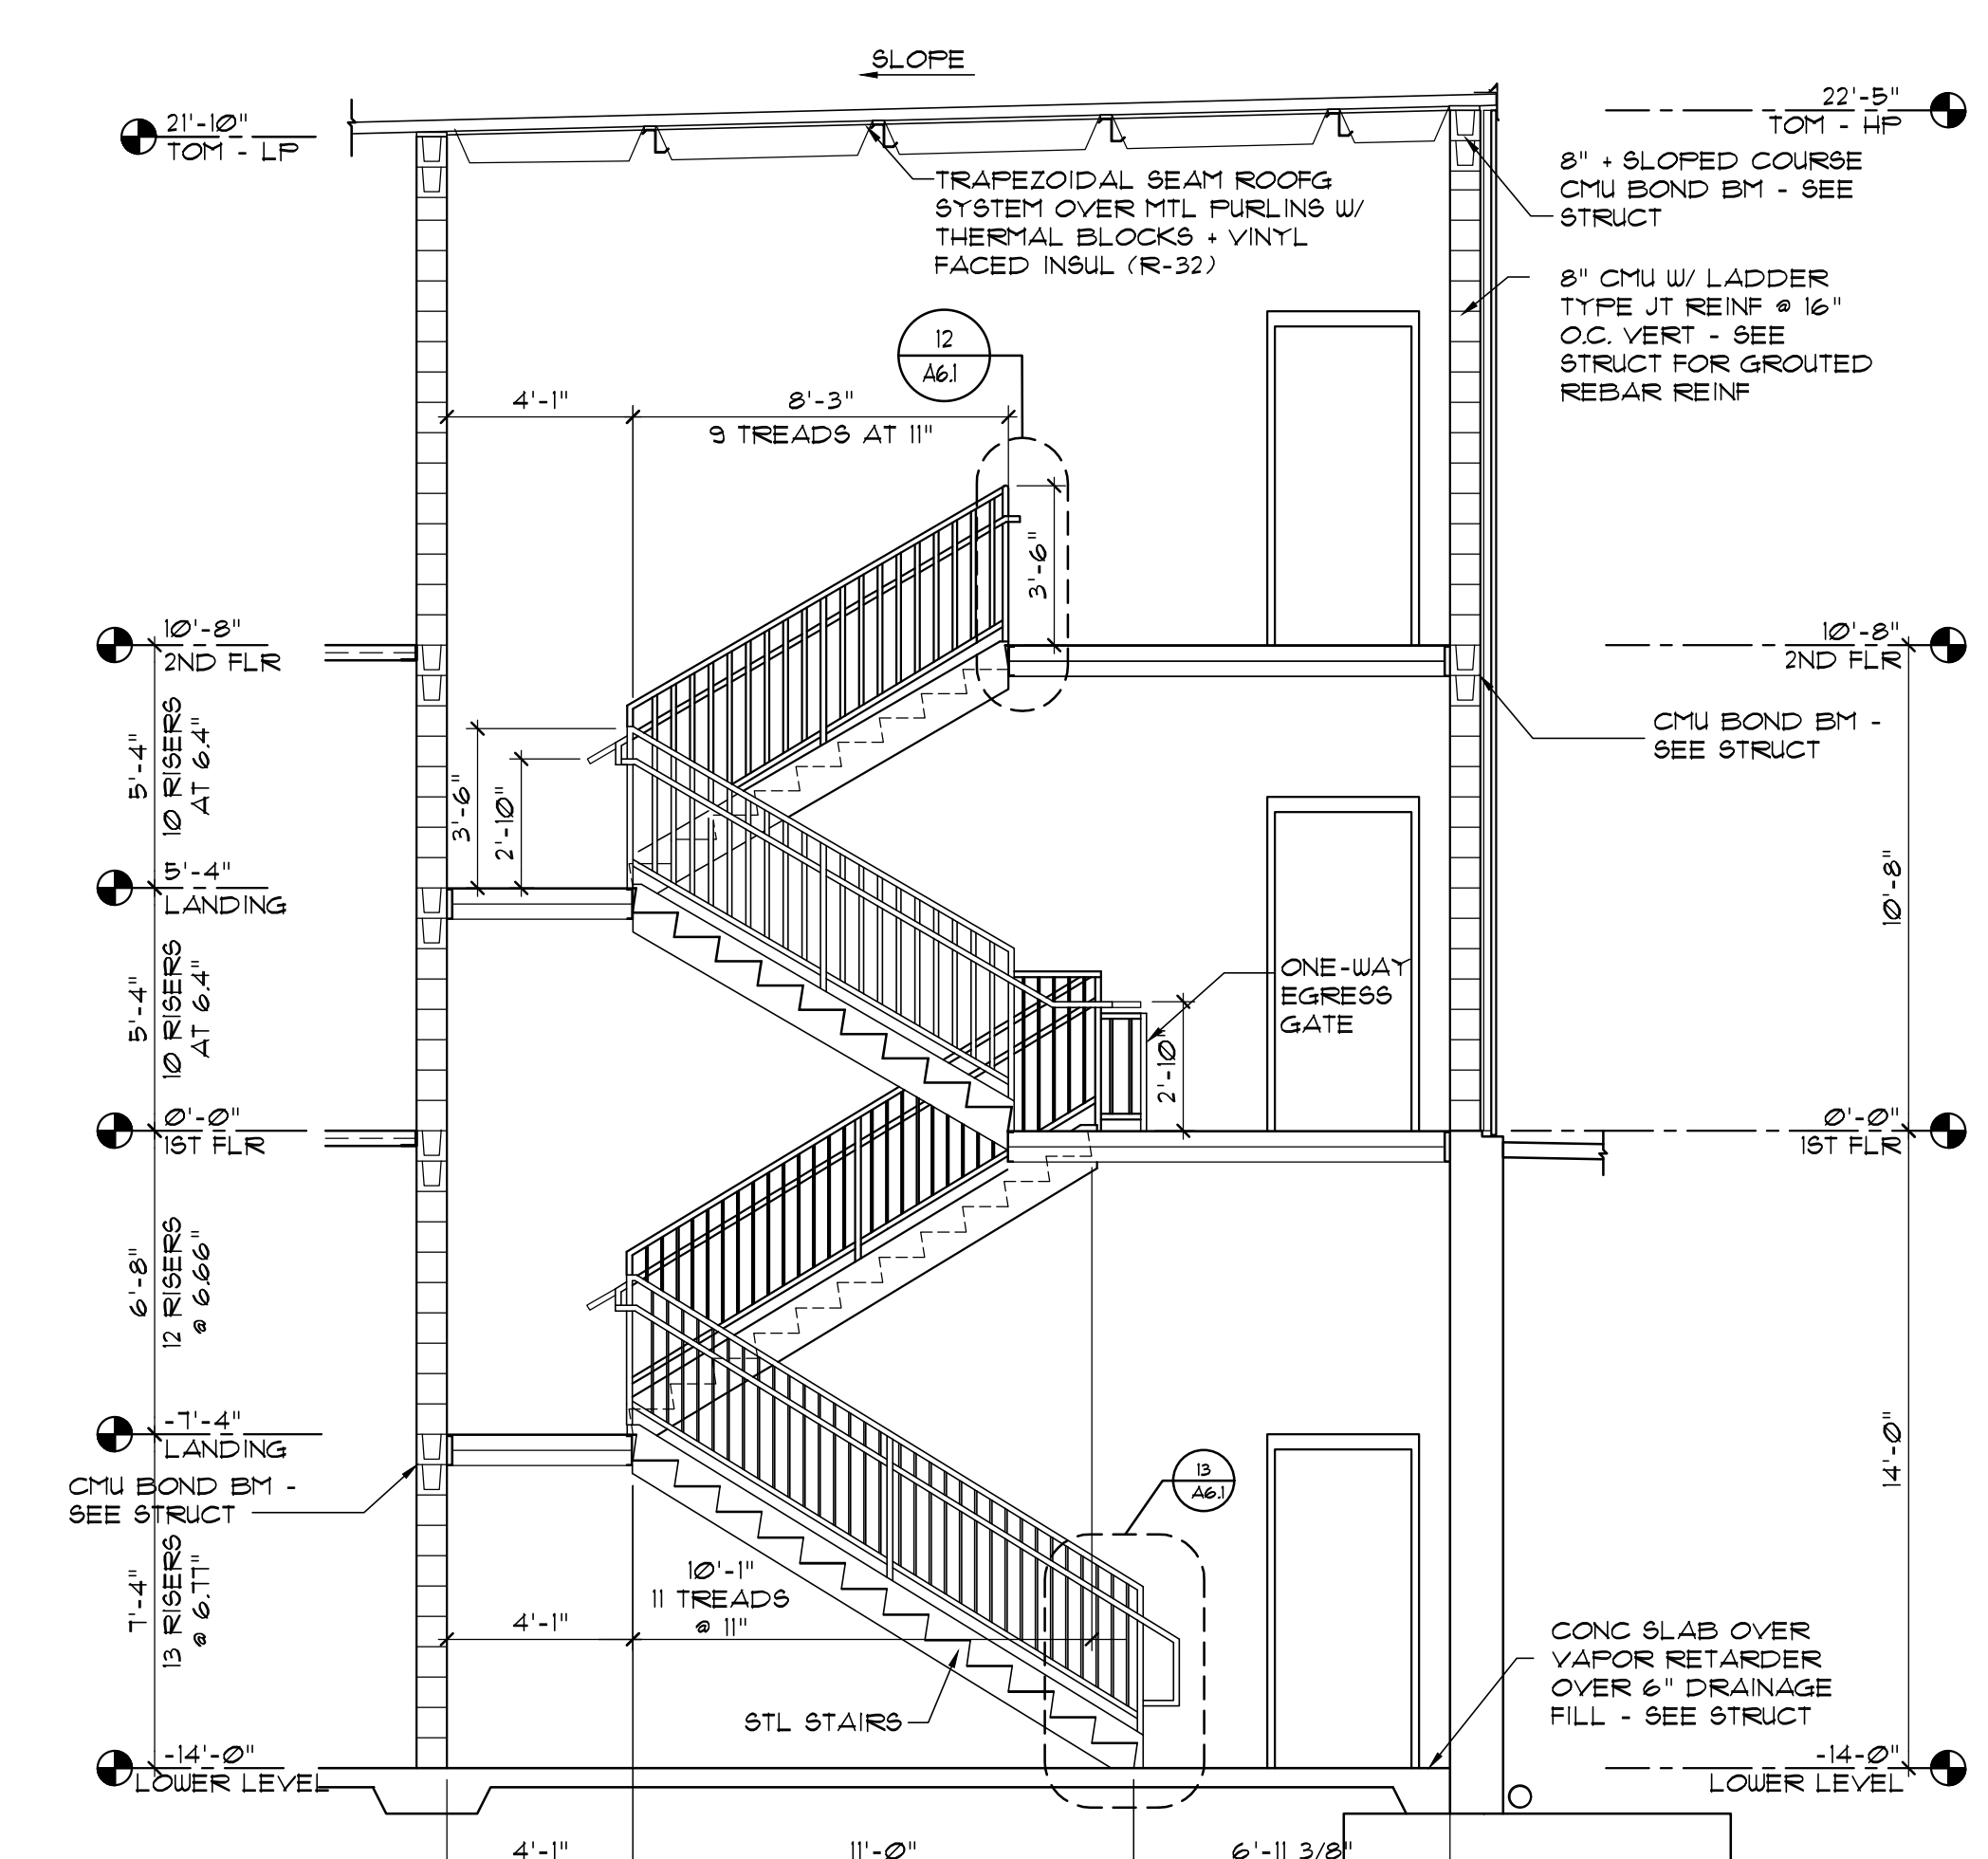


8 STAIR 1 SECTION
SCALE: 1/4"=1'-0"

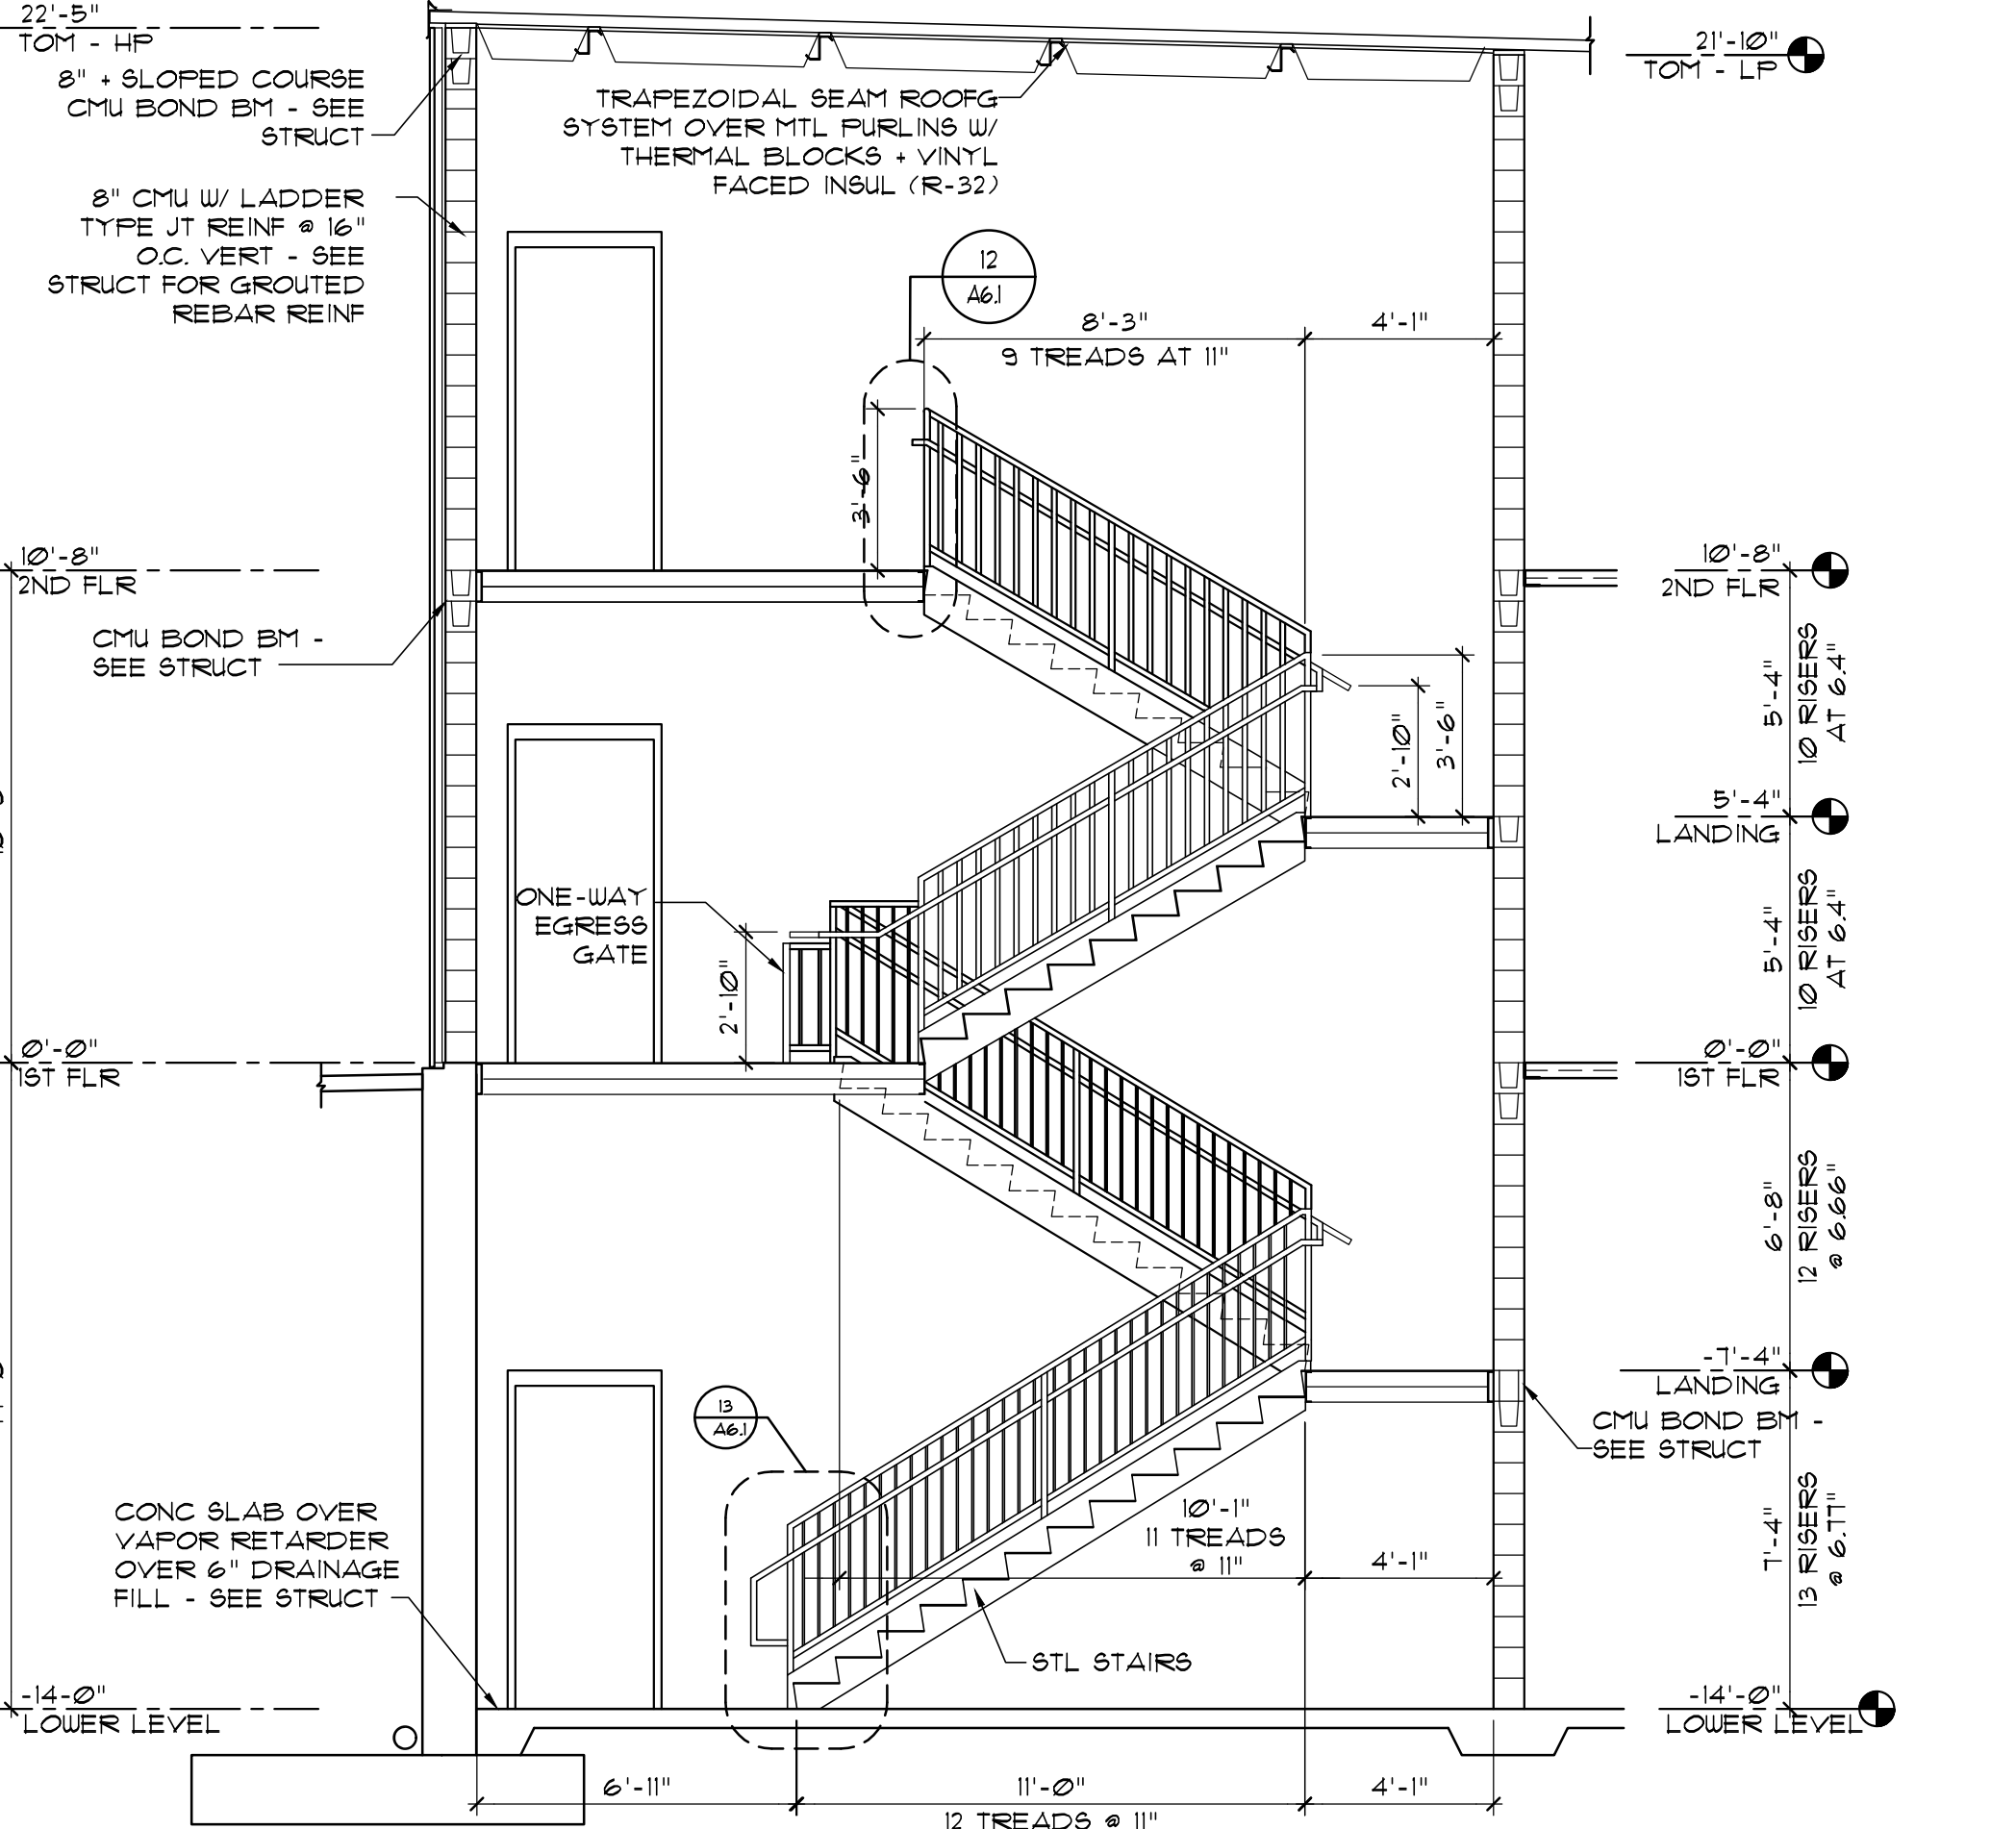


10 STAIR 2 SECTION
SCALE: 1/4"=1'-0"

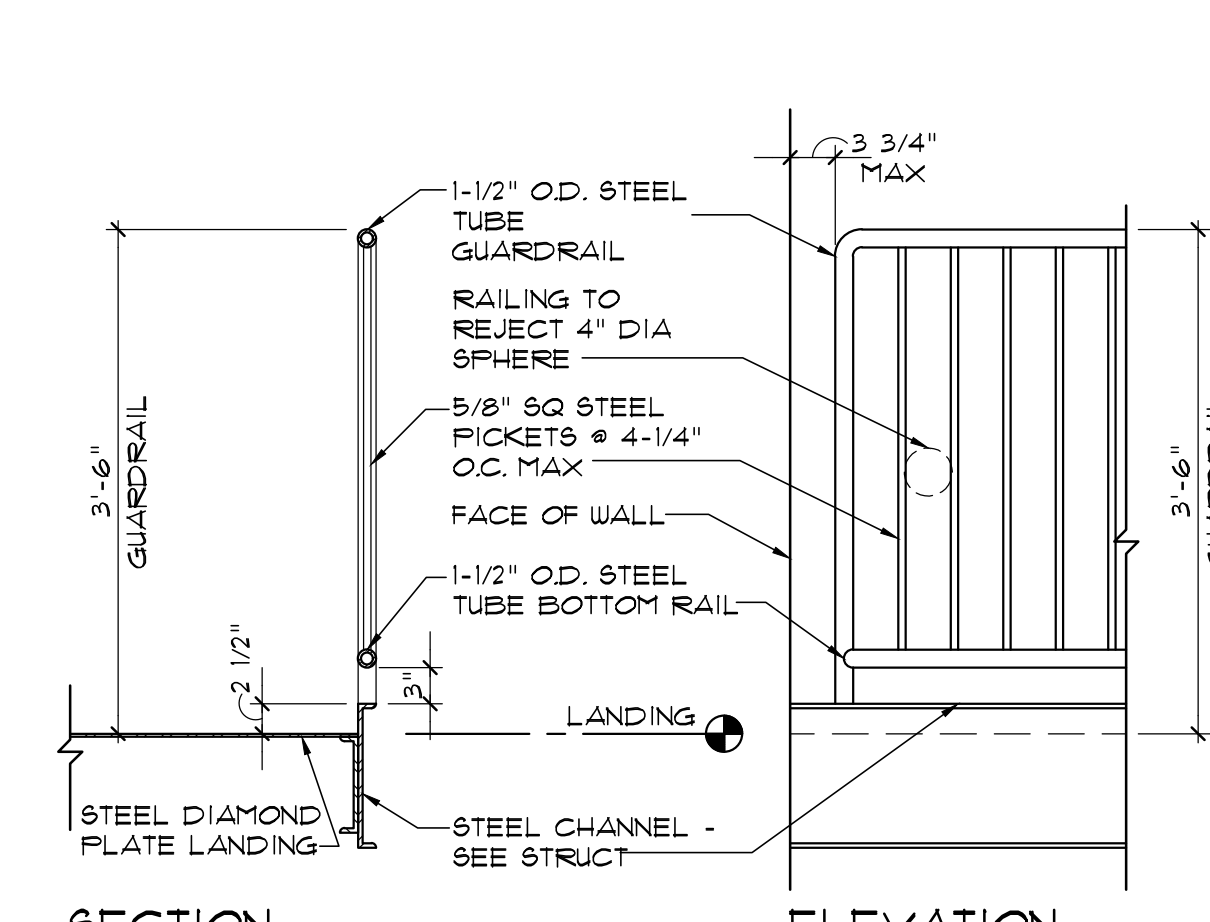


11 GUARDRAIL AND LANDING DETAIL
SCALE: 3/4"=1'-0"

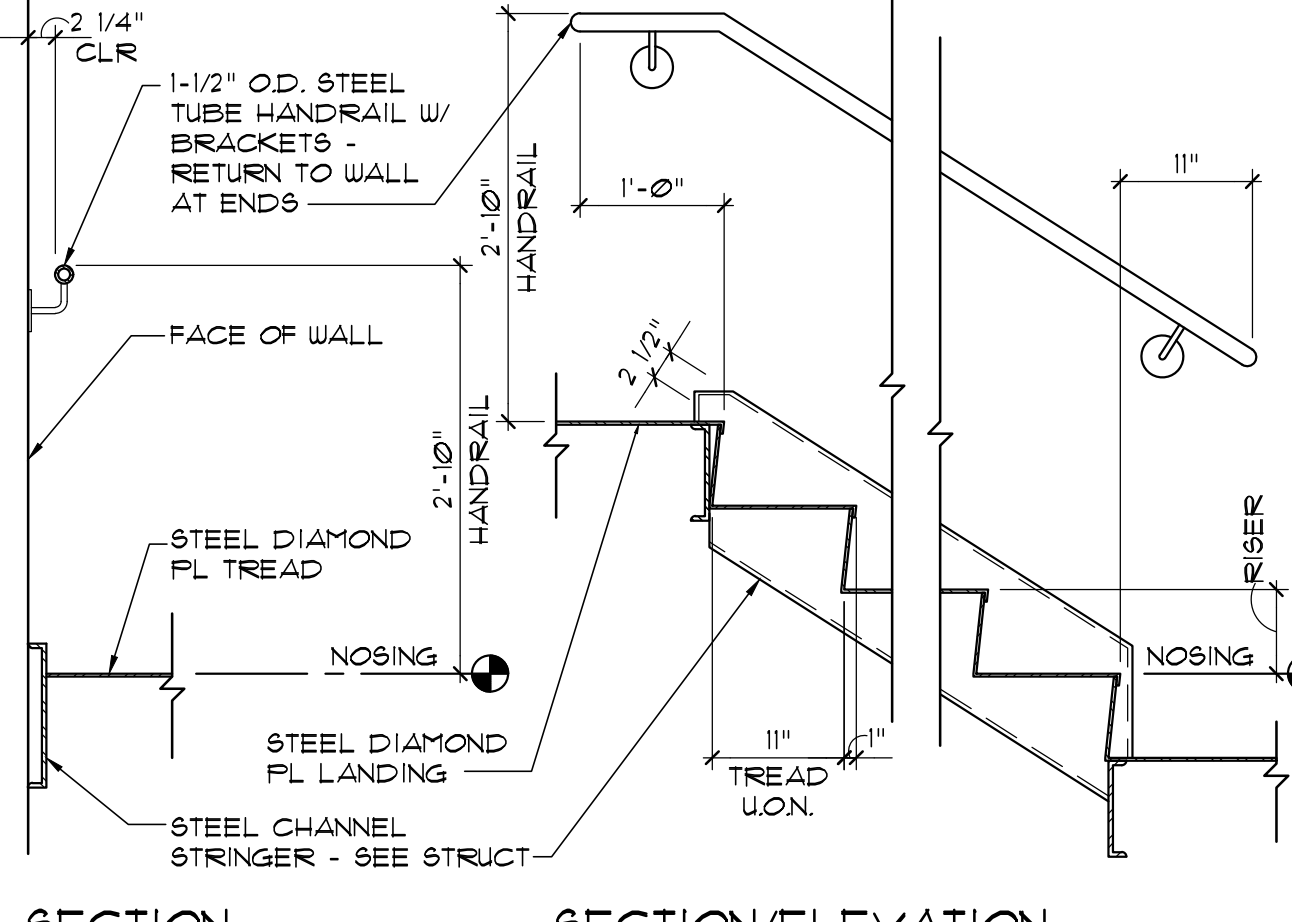

12 WALL RAIL AND STAIR DETAIL
SCALE: 3/4"=1'-0"

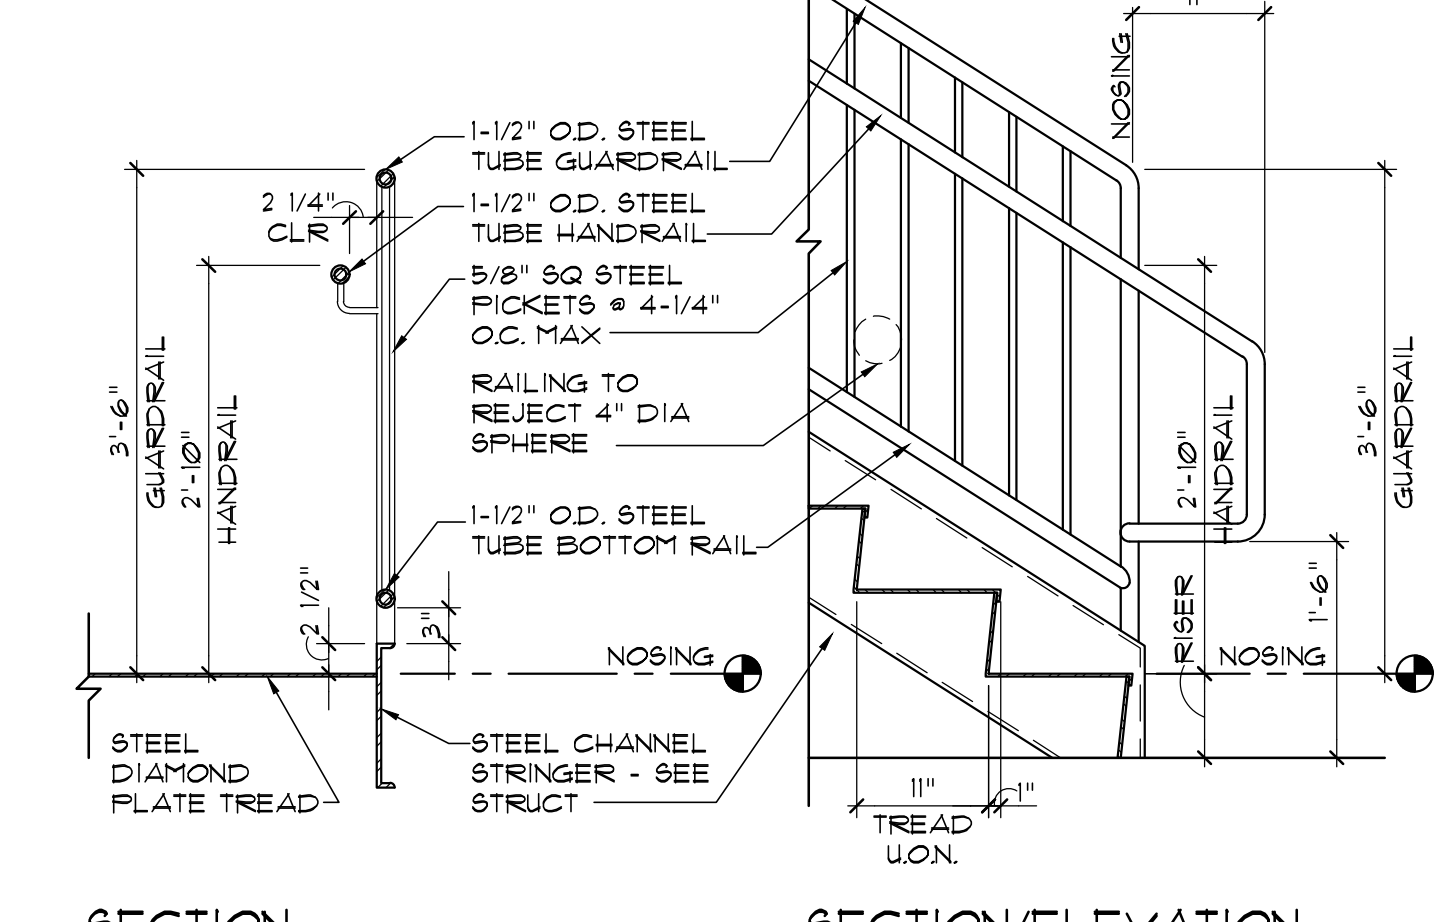


13 GUARDRAIL AND STAIR DETAIL
SCALE: 3/4"=1'-0"

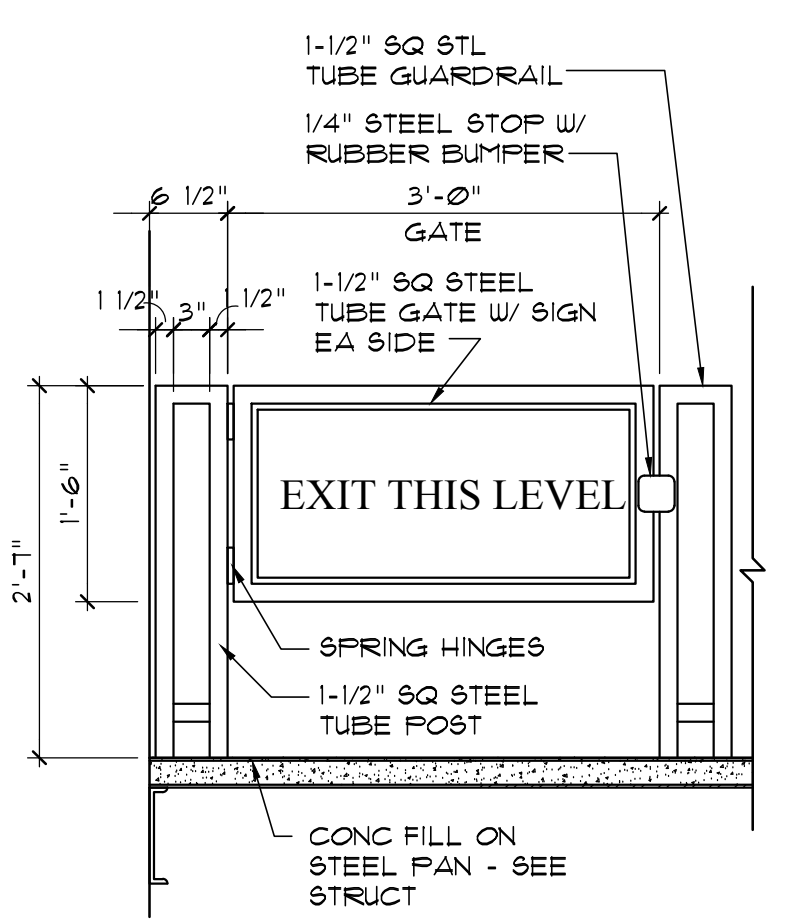


14 ONE WAY EGRESS GATE
SCALE: 3/4"=1'-0"

STAIR SHAFT MASONRY IS DIMENSIONED TO FACE OF CMU UNLESS OTHERWISE INDICATED. MASONRY WALL THICKNESS DIMENSIONS ARE NOMINAL. HOLD OUTSIDE STAIR SHAFT DIMENSIONS.

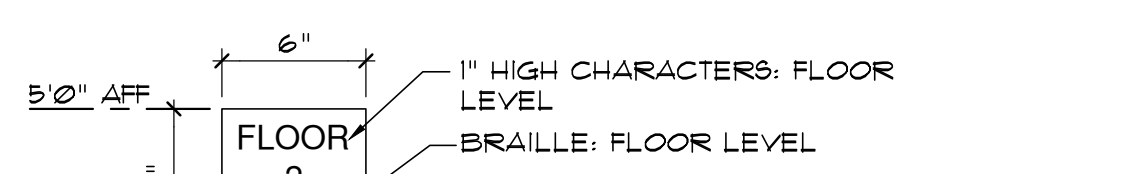

FLOOR LEVEL SIGN

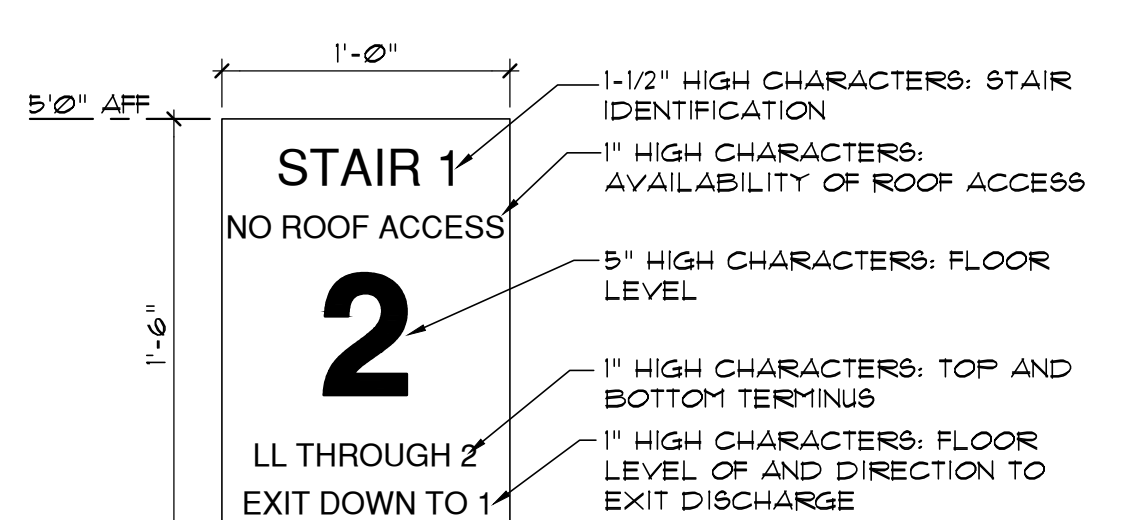


STAIR IDENTIFICATION SIGN

15 STAIR SIGNAGE
SCALE: 1-1/2"=1'-0"



THESE DRAWINGS AND DESIGNS ARE THE PROPERTY OF STANARD ARCHITECTURE, INC. AND SHALL NOT BE REPRODUCED OR TRANSMITTED IN ANY FORM OR BY ANY MEANS, ELECTRONIC OR MECHANICAL, INCLUDING PHOTOCOPYING, RECORDING, OR BY ANY INFORMATION STORAGE AND RETRIEVAL SYSTEM, WITHOUT THE WRITTEN PERMISSION OF STANARD ARCHITECTURE, INC. ANY UNAUTHORIZED REPRODUCTION OR TRANSMISSION OF THESE DRAWINGS AND DESIGNS IS STRICTLY PROHIBITED. THE ARCHITECT NOTED OF ANY DISCREPANCIES BEFORE PROCEEDING WITH THE CONSTRUCTION. DO NOT SCALE DRAWINGS.

Life Storage #230
Self Storage Phase II
1639 Route 22
Brewster, NY 10509

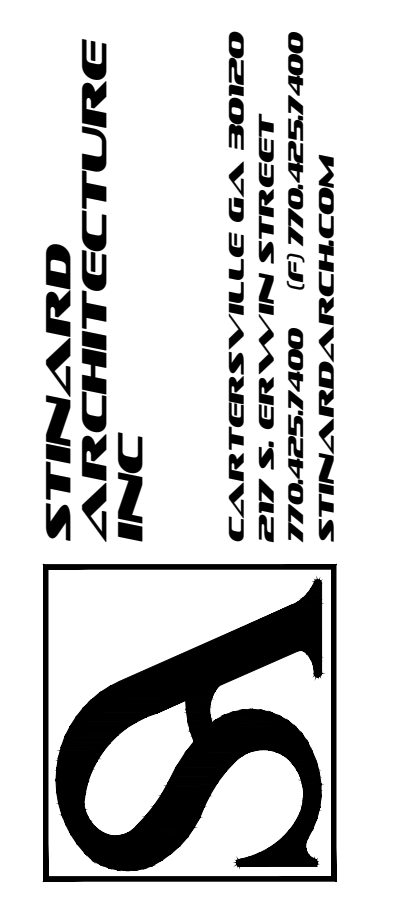

ISSUE FOR CONSTRUCTION REVISIONS:

PROJECT NUMBER
201941
DATE
6-5-20

SHEET NUMBER

A6.1