



MIN. DOOR CLEARANCES
A10.1 SCALE 1/4" = 1'-0"

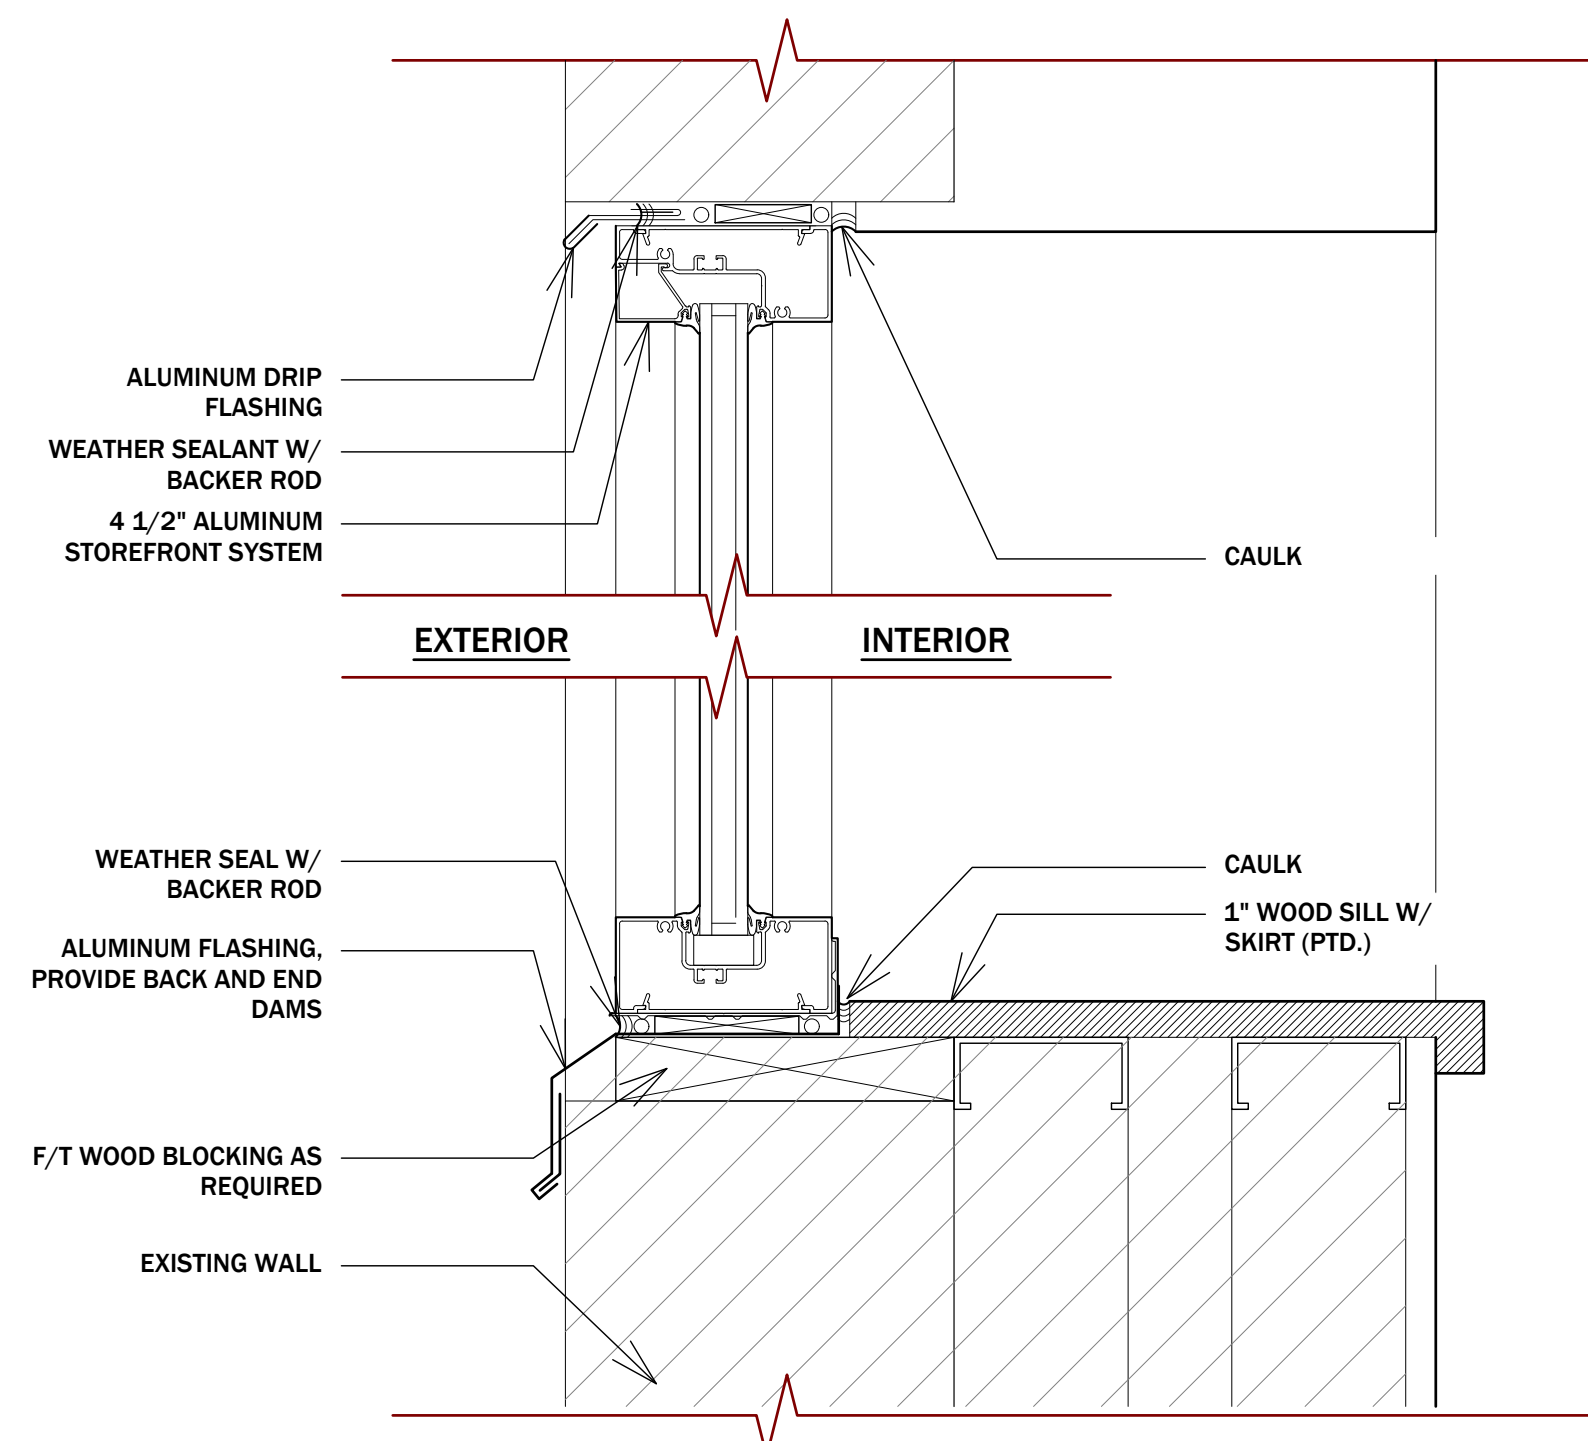


STOREFRONT HEAD/SILL DETAIL
A10.1 SCALE 3" = 1'-0"

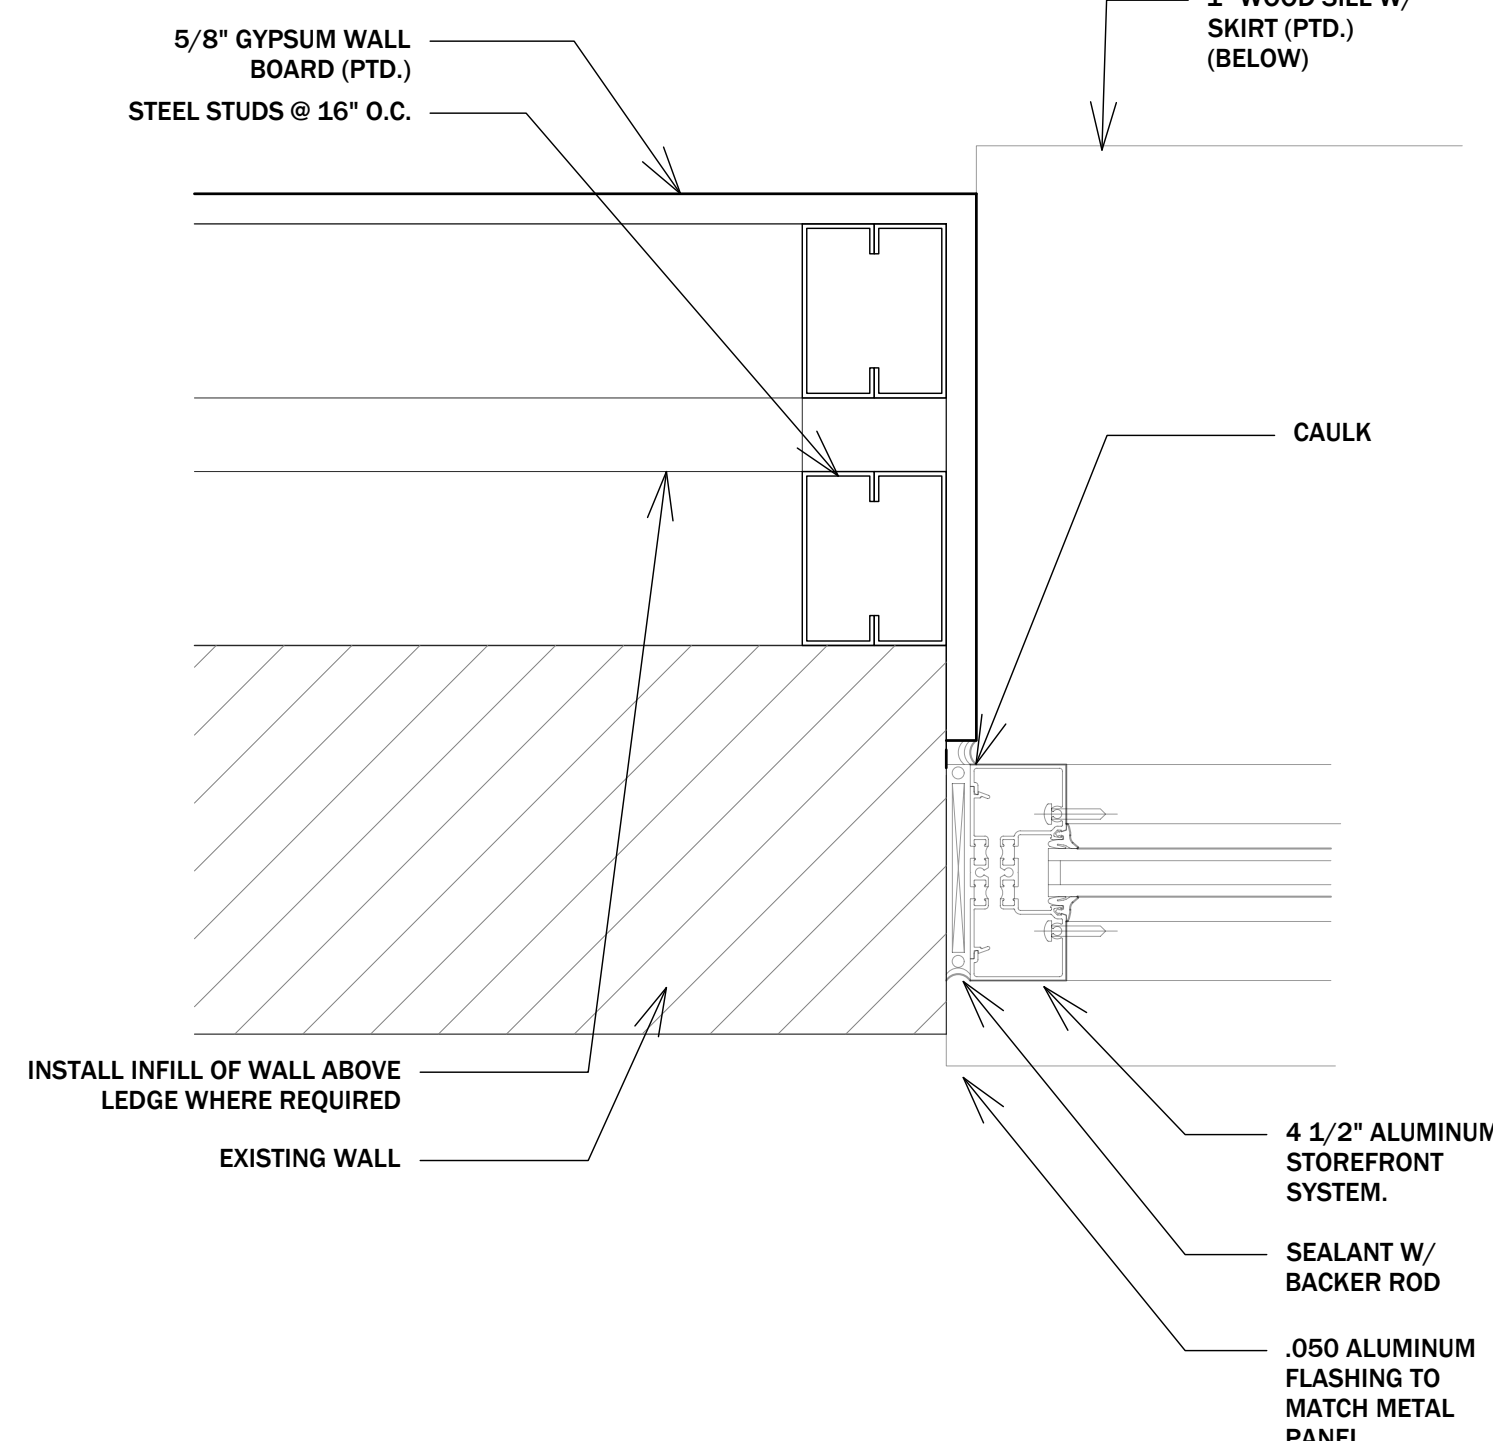

STOREFRONT JAMB DETAIL
A10.1 SCALE 3" = 1'-0"


GEN. DOOR AND FRAME NOTES:

- ALL INTERIOR DOOR GLAZING TO BE TEMPERED, EXCEPT RATED DOORS WHICH SHALL HAVE FIRE GLASS AS PER SPECS.
- DOOR STILE DIMENSION CAN BE LARGER THAN DIMENSION INDICATED IF REQUIRED TO ACCOMMODATE HARDWARE OR TO MAINTAIN WARRANTY.
- ALL INTERIOR WOOD DOORS SHALL BE STAIN GRADE WOOD DOORS. ALL HOLLOW METAL AND STEEL DOORS AND FRAMES, SHALL BE PAINTED UNLESS NOTED OTHERWISE.
- ALL FRAMES NOTED TO BE HOLLOW METAL SHALL BE "KNOCK-DOWN" TYPE FRAMES, EXCEPT AT EXTERIOR DOORS.
- CAULK AROUND PERIMETER OF DOOR FRAMES BETWEEN FRAMES AND THE WALL.
- PROVIDE DOORS WITH UNDERCUTS WHERE INDICATED ON THE MECHANICAL DRAWINGS AND DOOR SCHEDULE.
- DOOR FRAMES IN MASONRY WALL SHALL BE FILLED SOLID WITH GROUT.
- ALL INTERIOR GLAZING FRAMES TO BE CLEAR ANODIZED ALUMINUM UNLESS NOTED OTHERWISE.
- FUTURE CARD ACCESS: STUB CONDUIT TO NEAREST OPEN CEILING FOR FUTURE.

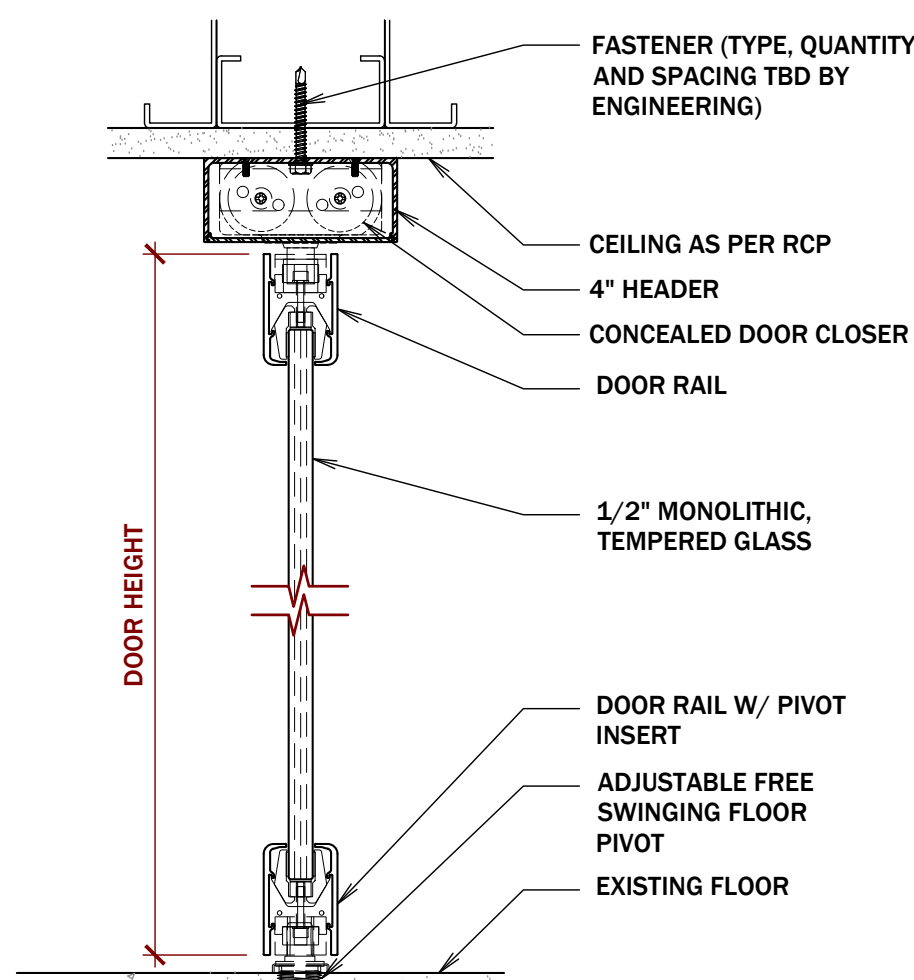


TYP. BUTT GLAZING DOOR HEAD/ SILL
A10.1 SCALE 3" = 1'-0"


DOOR JAMB TYPE 4

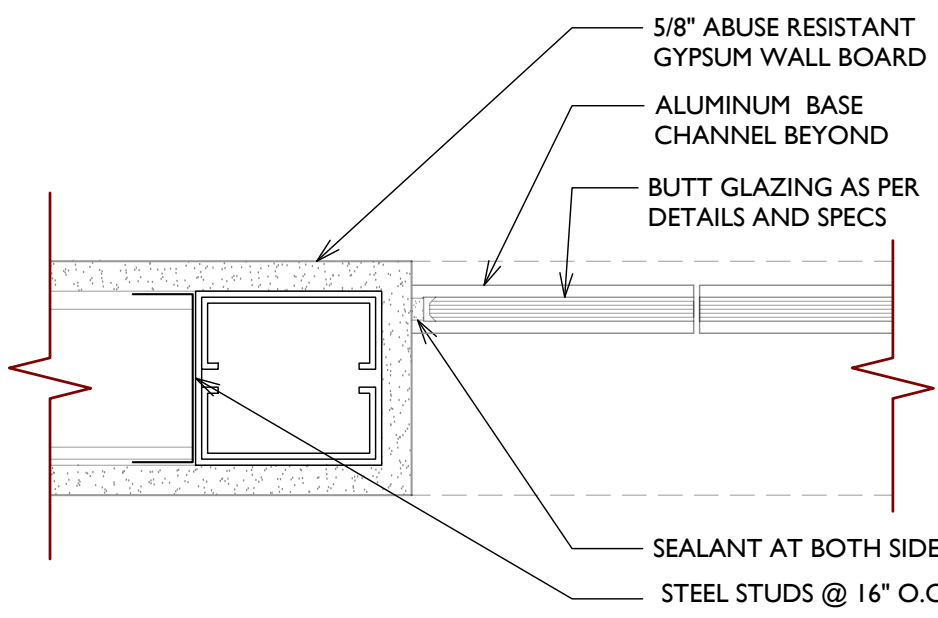


DOOR JAMB TYPE 3

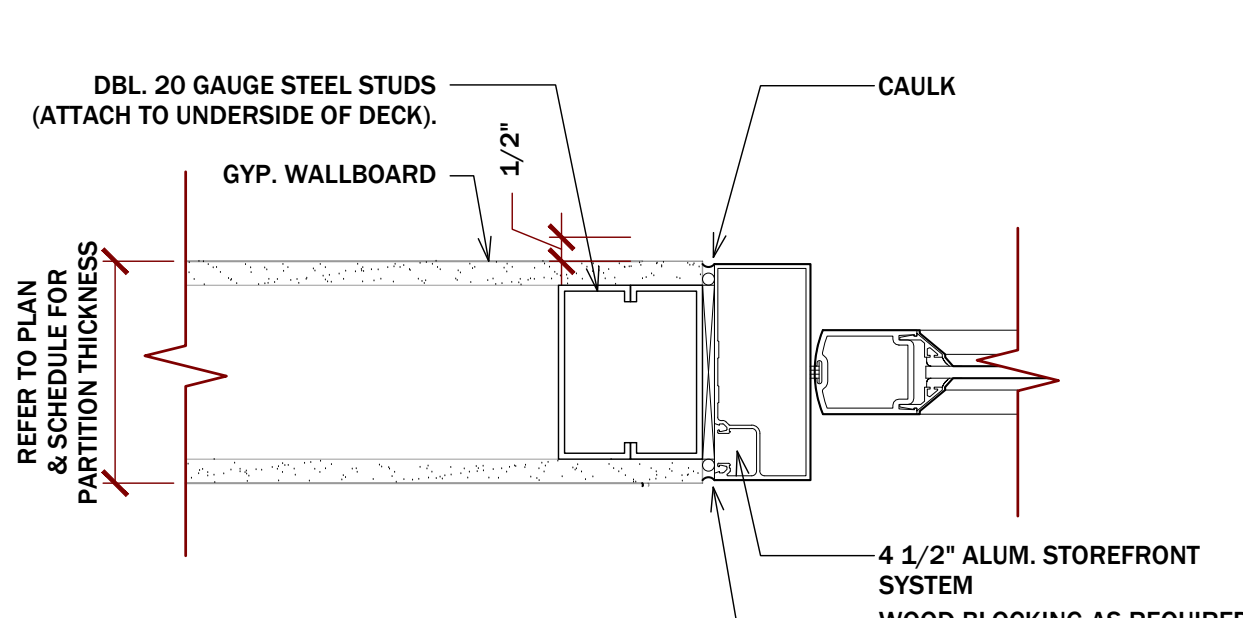

DOOR JAMB TYPE 2

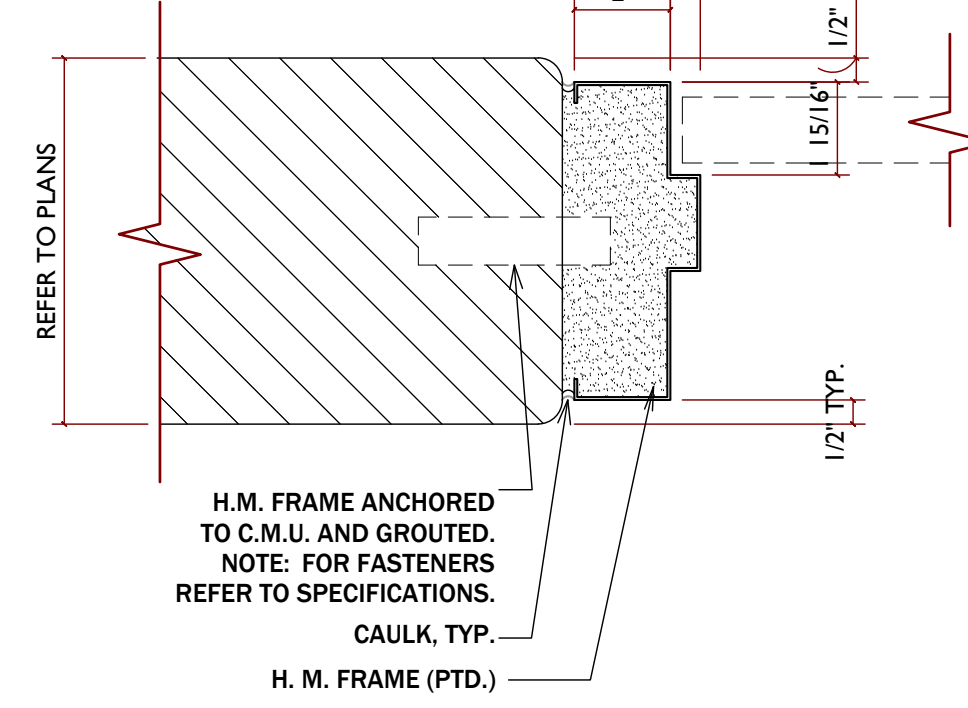

DOOR JAMB TYPE 1

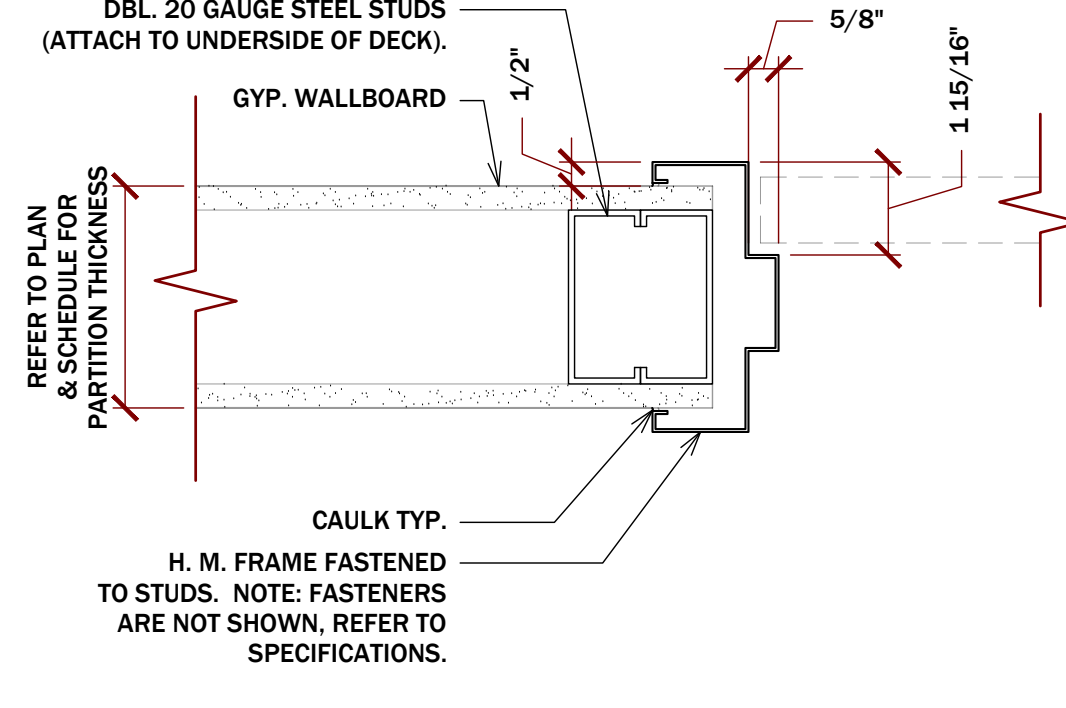

DOOR SCHEDULE: GROUND FLOOR

MARK	ROOM	SIZE			MATERIAL	DOOR TYPE	FRAME INFORMATION		FIRE RATING	HDW SET	REMARKS
		WIDTH (INCHES)	HEIGHT (INCHES)	THICK.			MATERIAL	FRAME TYPE			
1/001	STAIR C	3'-0"	7'-0"	1-3/4"	S.C. WOOD	B	H.M.	I	90 MIN.		VISION PANEL, V.I.F. EXIST. R.O. DIMENSIONS
1/002	THERAPY #1	3'-0"	7'-0"	1-3/4"	S.C. WOOD	B	H.M.	I			
1/003	OBSERVATION	3'-0"	7'-0"	1-3/4"	S.C. WOOD	B	H.M.	I			
1/004	PUMP	3'-0"	7'-0"	1-3/4"	H.M.	C	H.M.	I			
1/005	THERAPY #2	3'-0"	7'-0"	1-3/4"	S.C. WOOD	B	H.M.	I			
1/006	OFFICE	3'-0"	7'-0"	1-3/4"	S.C. WOOD	B	H.M.	I			
1/007	STORAGE	3'-0"	7'-0"	1-3/4"	S.C. WOOD	B	H.M.	I			
1/008	EXAM ROOM #1	3'-0"	7'-0"	1-3/4"	S.C. WOOD	B	H.M.	I			
1/009	EXAM ROOM #2	3'-0"	7'-0"	1-3/4"	S.C. WOOD	B	H.M.	I			
1/010	EXAM ROOM #3	3'-0"	7'-0"	1-3/4"	S.C. WOOD	B	H.M.	I			
1/012	PROGRAM COORDINATOR	3'-0"	7'-0"	1-3/4"	S.C. WOOD	B	H.M.	I			
1/012A	PROGRAM COORDINATOR	3'-0"	7'-0"	1-3/4"	S.C. WOOD	B	H.M.	I			
1/013	CLOSET	2(3'-0")	7'-0" (V.I.F.)	1-3/4"	S.C. WOOD	B	H.M.	I			BI PASS SLIDING DOOR, HEIGHT OF DOORS & HARDWARE TO MATCH ADJACENT CLOSET VISION PANEL
2/013	CORRIDOR B	3'-0"	7'-0"	1-3/4"	S.C. WOOD	B	H.M.	I			
1/014	TOILET	3'-0"	7'-0"	1-3/4"	S.C. WOOD	B	H.M.	I			
1/015	OFFICE	3'-0"	7'-0"	1-3/4"	S.C. WOOD	B	H.M.	I			
1/016	PROGRAM COORDINATOR	3'-0"	7'-0"	1-3/4"	S.C. WOOD	B	H.M.	I			
1/018	LOBBY										SEE STOREFRONT SCHEDULE, POWER OPERATED, V.I.F. EXIST. R.O. DIMENSIONS
1/019	VESTIBULE										SEE STOREFRONT SCHEDULE, POWER OPERATED, V.I.F. EXIST. R.O. DIMENSIONS, CARD READER
1/021	DIRECTOR'S OFFICE	3'-0"	7'-0"	1-3/4"	S.C. WOOD	B	H.M.	I			
1/022	BREAK ROOM	3'-0"	7'-0"	1-3/4"	S.C. WOOD	B	H.M.	I			
1/023	TOILET	3'-0"	7'-0"	1-3/4"	S.C. WOOD	B	H.M.	I			
1/024	TOILET	3'-0"	7'-0"	1-3/4"	S.C. WOOD	B	H.M.	I			
1/025	JAN. CLOSET	3'-0"	7'-0"	1-3/4"	S.C. WOOD	B	H.M.	I			
1/026	LOBBY										SEE STOREFRONT SCHEDULE
1/026A	I.T.	3'-0"	7'-0"	1-3/4"	S.C. WOOD	B	H.M.	I			V.I.F. EXIST. R.O. DIMENSIONS
1/26B	CLOSET	2(2'-8")	7'-0"	1-3/4"	S.C. WOOD	B	H.M.	I			SEE STOREFRONT SCHEDULE, POWER OPERATED, V.I.F. EXIST. R.O. DIMENSIONS, CARD READER
1/027	VESTIBULE										
1/27A	FOYER/BOILER	3'-0"	7'-0"	1-3/4"	H.M.	B	H.M.	I			
1/028	TOILET	3'-0"	7'-0"	1-3/4"	S.C. WOOD	B	H.M.	I			
1/029	CORRIDOR C										SEE STOREFRONT SCHEDULE, V.I.F. R.O. DIMENSIONS, CARD READER
1/030	CONFERENCE ROOM #2	3'-0"	8'-10"	1/2"	GLASS	D					
1/031	CLASSROOM #2	3'-0"	7'-0"	1-3/4"	S.C. WOOD	B	H.M.	I			
1/031A	STORAGE	3'-0"	7'-0"	1-3/4"	S.C. WOOD	B	H.M.	I			
2/031A	STORAGE	3'-0"	7'-0"	1-3/4"	S.C. WOOD	B	H.M.	I			
1/032	CLASSROOM #1	3'-0"	7'-0"	1-3/4"	S.C. WOOD	B	H.M.	I			
1/032A	STORAGE	2(3'-0")	7'-0"	1-3/4"	S.C. WOOD	B	H.M.	I			
1/033	STORAGE	3'-0"	7'-0"	1-3/4"	S.C. WOOD	B	H.M.	I			V.I.F. EXIST. R.O. DIMENSIONS
1/034	STAIR B	3'-0"	7'-0"	1-3/4"	S.C. WOOD	B	H.M.	I	90 MIN.		VISION PANEL, V.I.F. EXIST. R.O. DIMENSIONS
1/035	STAIR D	3'-0"	7'-0"	1-3/4"	S.C. WOOD	B	H.M.	I	90 MIN.		VISION PANEL, V.I.F. EXIST. R.O. DIMENSIONS

DOOR SCHEDULE: FIRST FLOOR


MARK	ROOM	SIZE			MATERIAL	DOOR TYPE	FRAME INFORMATION		FIRE RATING	HDW SET	REMARKS
		WIDTH (INCHES)	HEIGHT (INCHES)	THICK.			MATERIAL	FRAME TYPE			
1/101	STAIR C	3'-0"	7'-0"	1-3/4"	S.C. WOOD	B	H.M.	I	90 MIN.		VISION PANEL, V.I.F. EXIST. R.O. DIMENSIONS
1/102	CONFERENCE ROOM	3'-0"	7'-0"	1-3/4"	S.C. WOOD	B	H.M.	I			
1/103	CATERING KITCHEN	3'-0"	7'-0"	1-3/4"	S.C. WOOD	B	H.M.	I			VISION PANEL
1/104	JAN. CLOSET	3'-0"	7'-0"	1-3/4"	S.C. WOOD	B	H.M.	I			
1/107	LOBBY										SEE STOREFRONT SCHEDULE, POWER OPERATED, V.I.F. EXIST. R.O. DIMENSIONS, CARD READER
1/111	MULTI-PURPOSE	2(3'-0")	7'-0"	1-3/4"	S.C. WOOD	B	H.M.	I			
2/111	MULTI-PURPOSE	3'-0"	7'-0"	1-3/4"	H.M.	C	H.M.	2			
1/111A	STORAGE	3'-0"	7'-0"	1-3/4"	S.C. WOOD	B	H.M.	I			
1/111B	AV BOOTH	3'-0"	7'-0"	1-3/4"	S.C. WOOD	B	H.M.	I			
1/111C	STORAGE	3'-0"	7'-0"	1-3/4"	S.C. WOOD	B	H.M.	I			
1/112	MENS	3'-0"	7'-0"	1-3/4"	S.C. WOOD	B	H.M.	I			
1/113	WOMENS	3'-0"	7'-0"	1-3/4"	S.C. WOOD	B	H.M.	I			
1/114	ELEC RM	3'-0"	7'-0"	1-3/4"	S.C. WOOD	B	H.M.	I			
1/116	CORRIDOR C	3'-0"	7'-0"	1-3/4"	S.C. WOOD	B	H.M.	I			
1/117	OFFICE	3'-0"	7'-0"	1-3/4"	S.C. WOOD	B	H.M.	I			
1/118	OFFICE	3'-0"	7'-0"	1-3/4"	S.C. WOOD	B	H.M.	I			
1/120	OFFICE	3'-0"	7'-0"	1-3/4"	S.C. WOOD	B	H.M.	I			V.I.F. EXIST. R.O. DIMENSIONS
1/120A	CLOSET	3'-0"	7'-0"	1-3/4"	S.C. WOOD	B	H.M.	I			
1/120B	MECH CLOSET	3'-0"	7'-0"	1-3/4"	S.C. WOOD	B	H.M.	I			
1/121	STAIR D	3'-0"	7'-0"	1-3/4"	S.C. WOOD	B	H.M.	I	90 MIN.		VISION PANEL, V.I.F. EXIST. R.O. DIMENSIONS
1/122	CLOSET	2'-2"	7'-0"	1-3/4"	S.C. WOOD	B	H.M.	I			V.I.F. EXIST. R.O. DIMENSIONS
1/123	ELEVATOR LOBBY	3'-0"	7'-0"	1-3/4"	S.C. WOOD	A	H.M.	I	45 MIN.		CARD READER
1/124	STORAGE	3'-0"	7'-0"	1-3/4"	S.C. WOOD	B	H.M.	I			
1/125	STORAGE	2'-2"	7'-0"	1-3/4"	S.C. WOOD	B	H.M.	I			

DOOR SCHEDULE: ALTERNATES


1/026B	STORAGE	3'-0"	7'-0"	1-3/4"	S.C. WOOD	B	H.M.	2			V.I.F. EXIST. R.O. DIMENSIONS
--------	---------	-------	-------	--------	-----------	---	------	---	--	--	-------------------------------

NOTE:
1. UNDERCUT TOILET ROOM DOORS 1" PER MEP DRAWINGS

DOOR FRAME ELEVATIONS

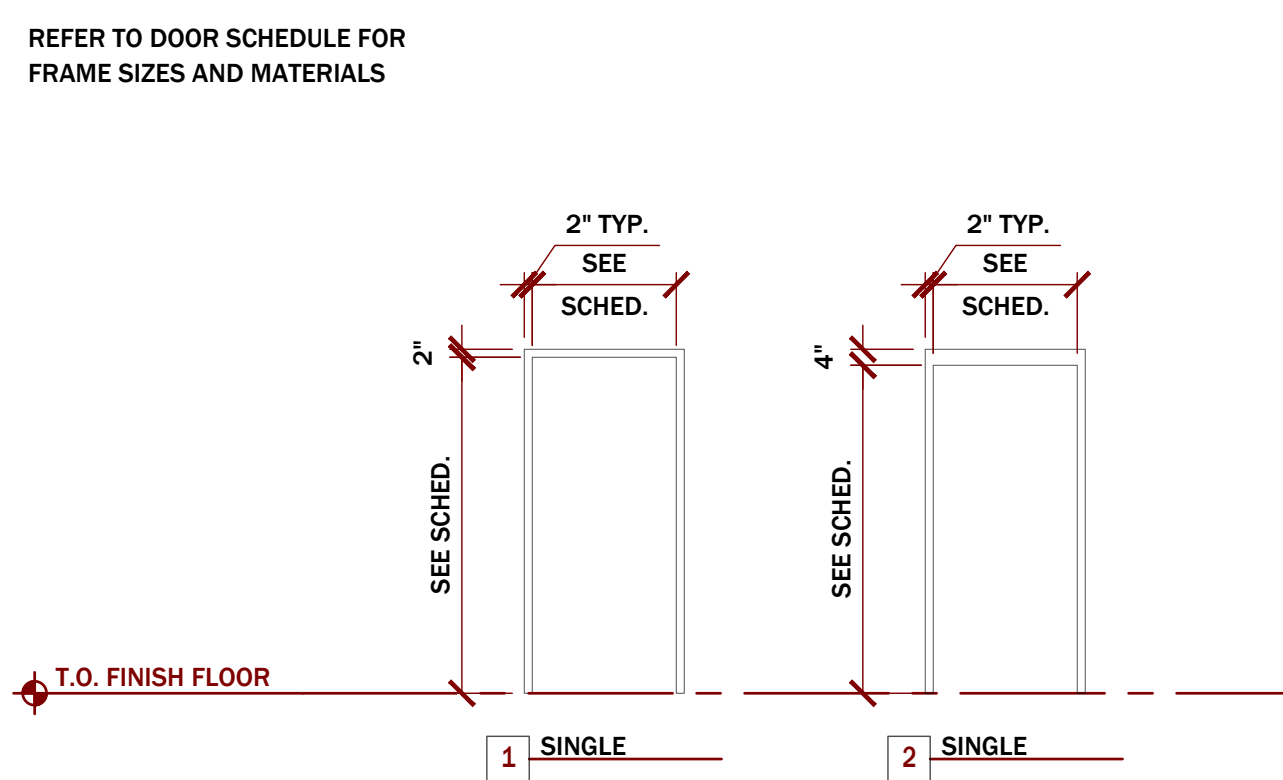

DOOR TYPE ELEVATIONS

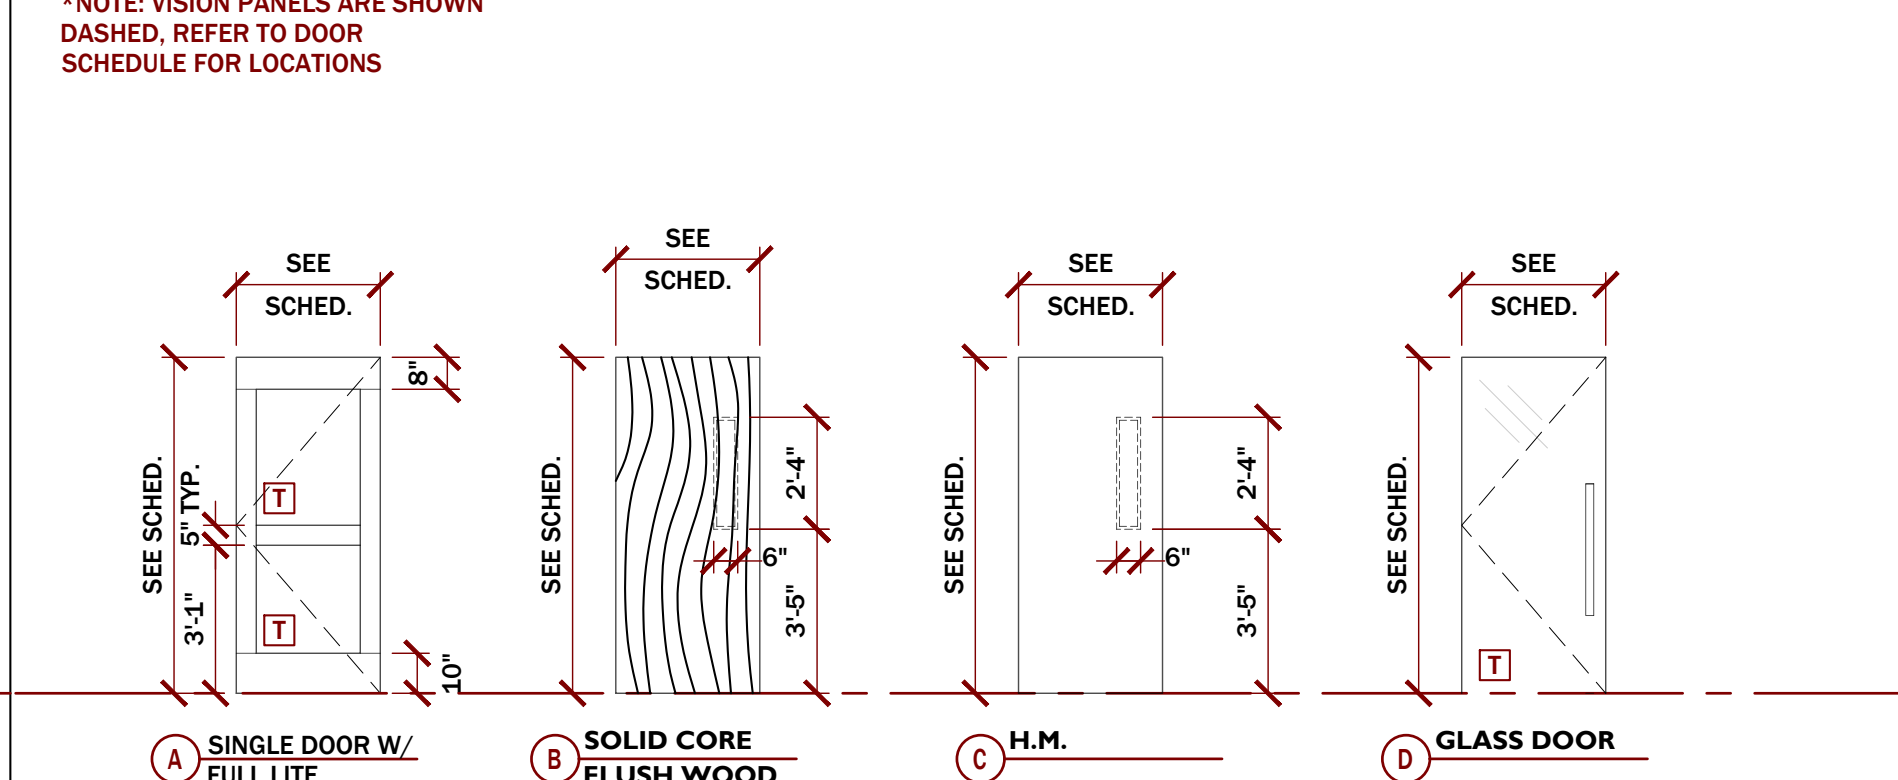

(INTERIOR) WINDOW SCHEDULE

