


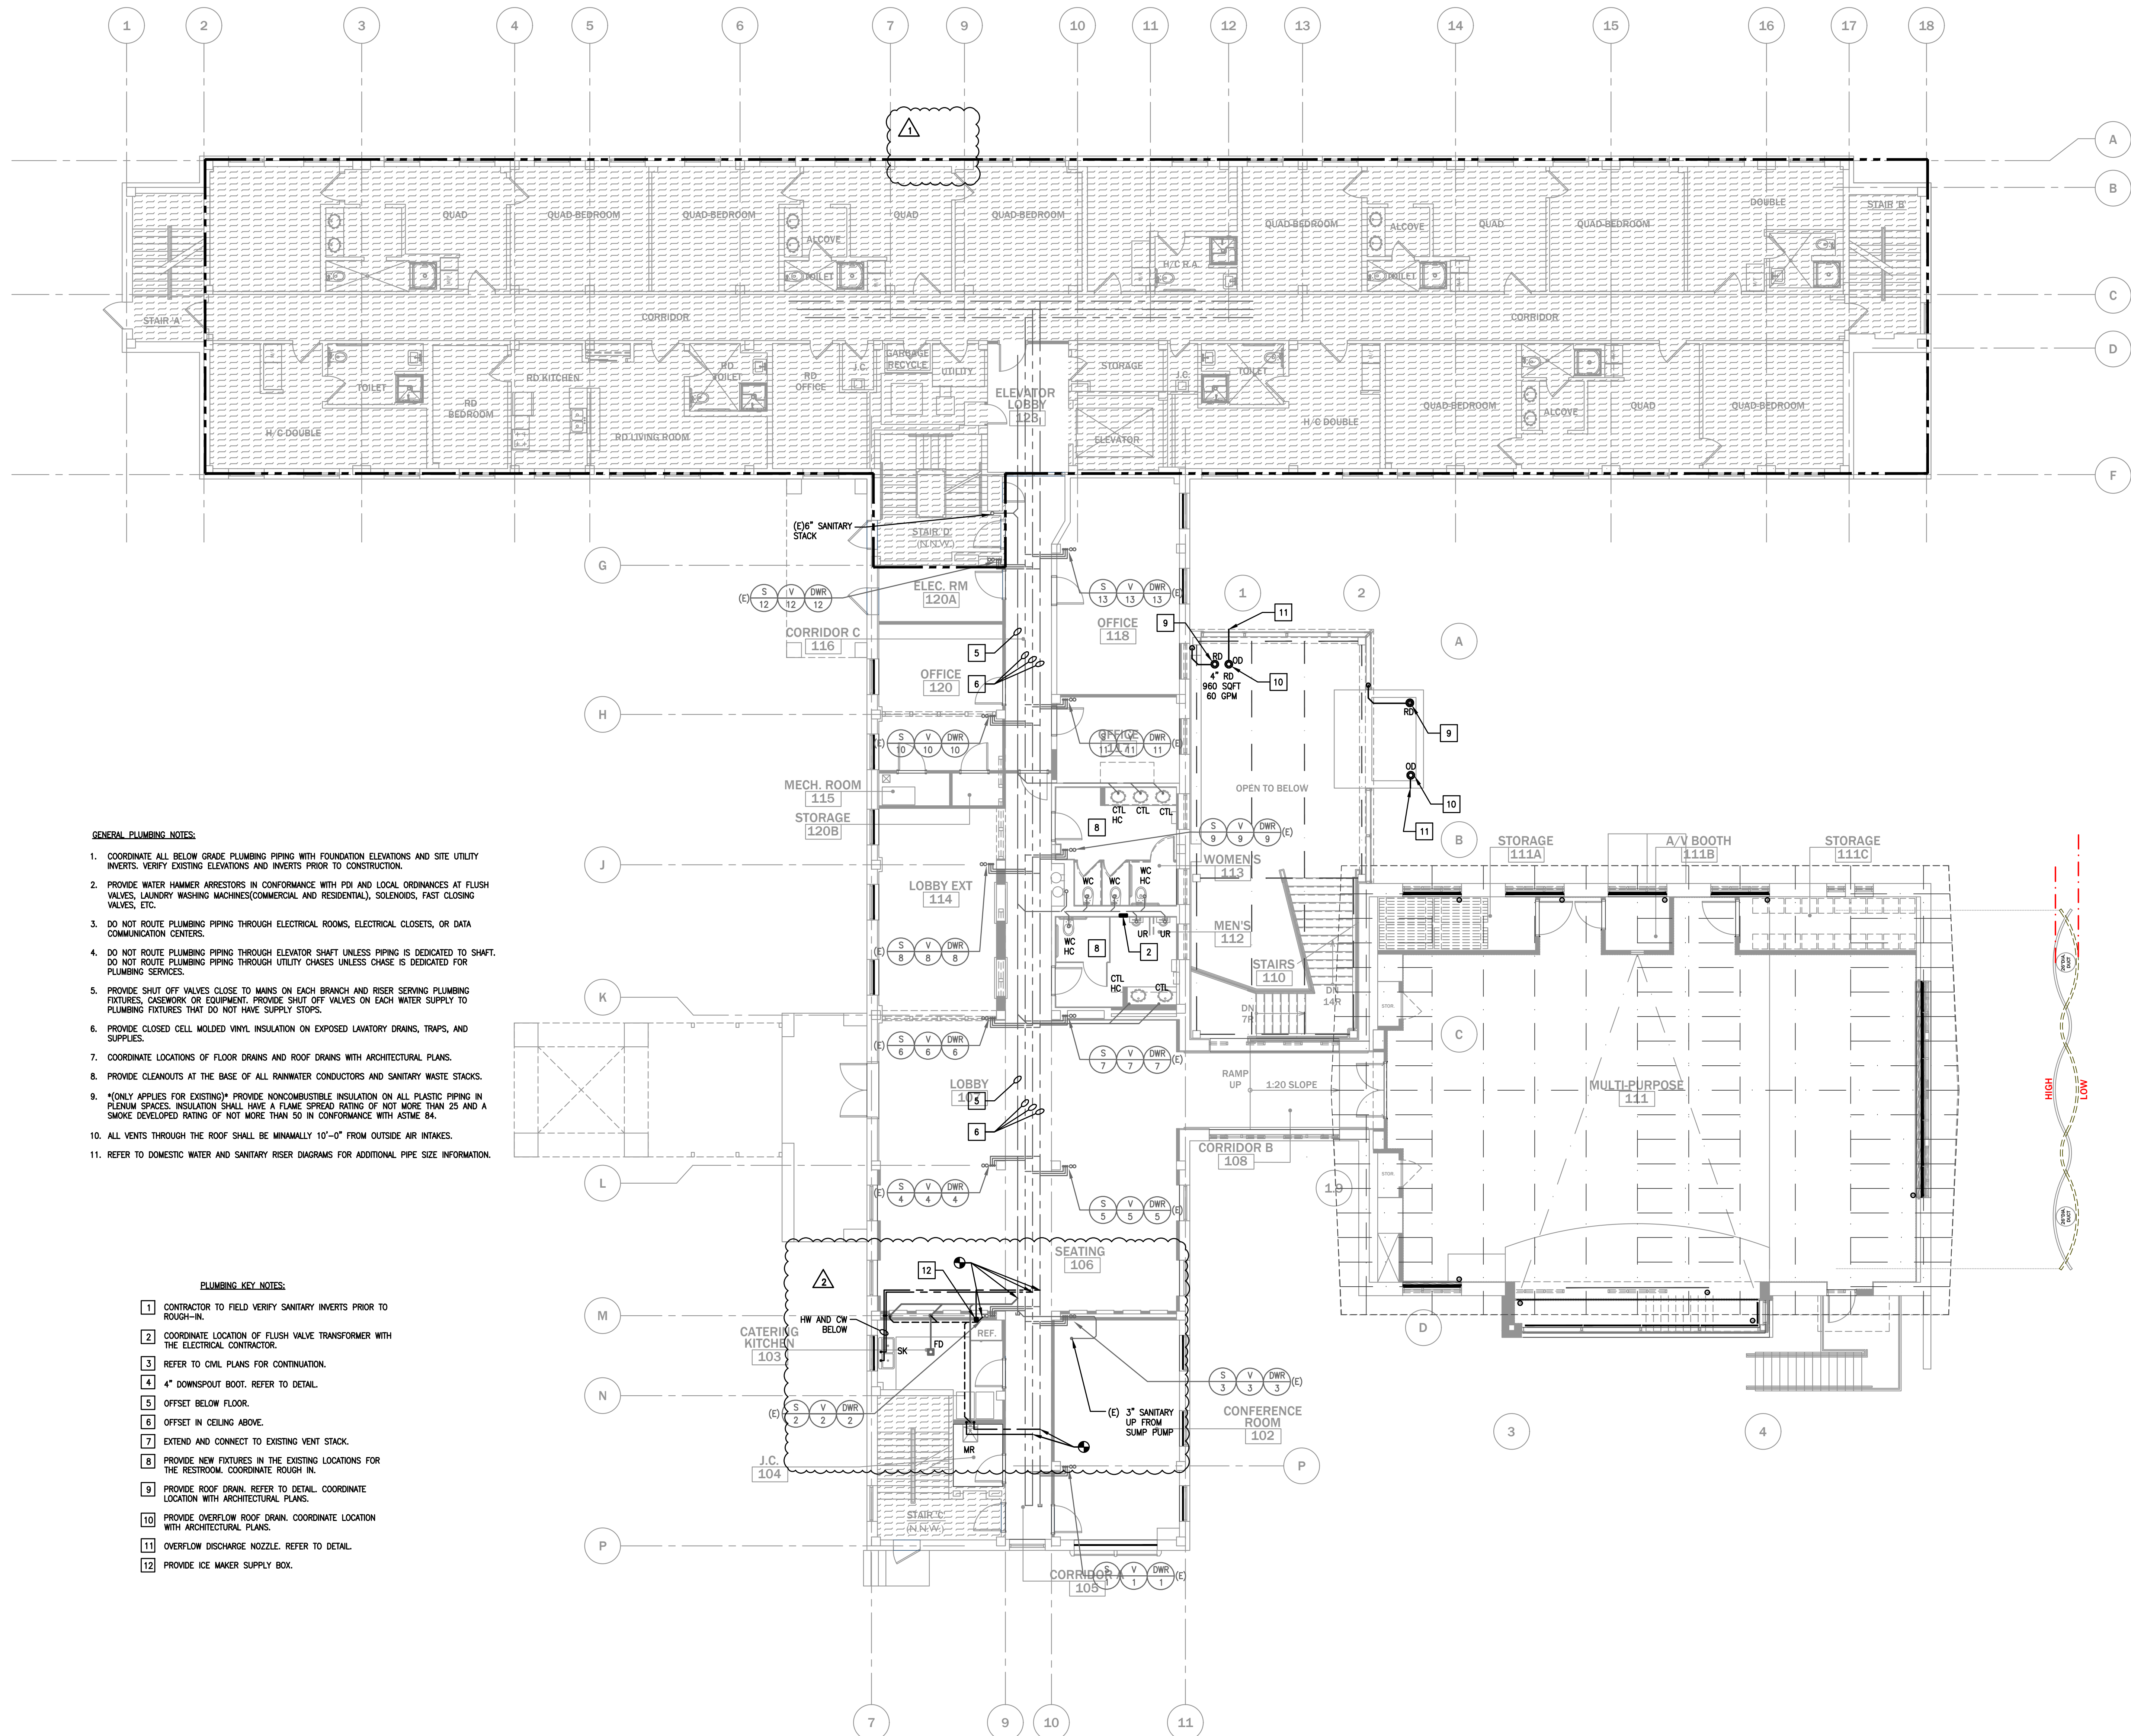

FIRST FLOOR PLAN

SCALE: 1/8"=1'-0"

THE DELIVERY OF THIS DRAWING SHOULD NOT BE CONSTRUED TO PROVIDE AN EXPRESS WARRANTY OR GUARANTEE TO ANYONE THAT ALL THE DIMENSIONS AND DETAILS ARE EXACT OR TO INDICATE THAT THE USE OF THIS DRAWING IMPLIES THE REVIEW AND APPROVAL BY THE DESIGN PROFESSIONAL OF ANY FUTURE USE. ANY USE OF THIS INFORMATION WITHOUT THE WRITTEN APPROVAL BY THE DESIGN PROFESSIONAL IS AT THE SOLE RISK AND LIABILITY OF THE USER. THE DESIGN PROFESSIONAL RESERVES THE RIGHT TO REMOVE OUR PROFESSIONAL SEAL AND/OR TITLE BLOCK.

NOTICE
THE SCHEDULES AND DRAWINGS REPRESENT ONLY CERTAIN REQUIREMENTS OF THE PROJECT. THERE ARE ADDITIONAL REQUIREMENTS IN THE SPECIFICATIONS BOOKLET WHICH THE CONTRACTOR IS BOUND TO PROVIDE. A SUPPLIER OR CONTRACTOR'S PRICING, WHICH IS BASED ONLY ON DRAWINGS OR SCHEDULES, MAY LEAVE IMPORTANT COSTS UNACCOUNTED FOR WHICH WILL ULTIMATELY BE THE CONTRACTOR OR SUPPLIER'S RESPONSIBILITY TO PROVIDE.

Sheet Name: FIRST FLOOR PLAN - PLUMBING

Progress Prints: Revisions: Addendum #1 09/23/21 Addendum #2 11/19/21 Bid Revision #2 11/19/21

Drawn By: AFMZ/PR Checked By: AS NOTED

Construction Issue Date:

Drawn By: AFMZ/PR

Checked By:

Scale: AS NOTED

MOUNT SAINT MARY COLLEGE, GUZMAN HALL
COMMUNITY WELLNESS CENTER

330 POWELL AVE.
NEWBURGH, NY 12550

McHUGH
ENGINEERING ASSOCIATES INC.

100 Park Street, Newburgh, NY 12550
8450 Route 90, Suite 100, Newburgh, NY 12550
Phone: 845.562.2222 Fax: 845.562.2223
www.mchugheng.com

KIMMEL BOGRETTE
Architecture + Site

482 Morrisown Road, Suite 200
Phone: 610.834.7805

Blue Bell, PA 19422
Facsimile: 610.834.7815

COPYRIGHT 2021 KIMMEL BOGRETTE ARCHITECTURE + SITE, INC. ALL RIGHTS RESERVED

