


7/1/2022 10:45:37 PM Mac:\Drawings\Diamond Point\Working\180225-001-Poughkeepsie NY Storage.dwg

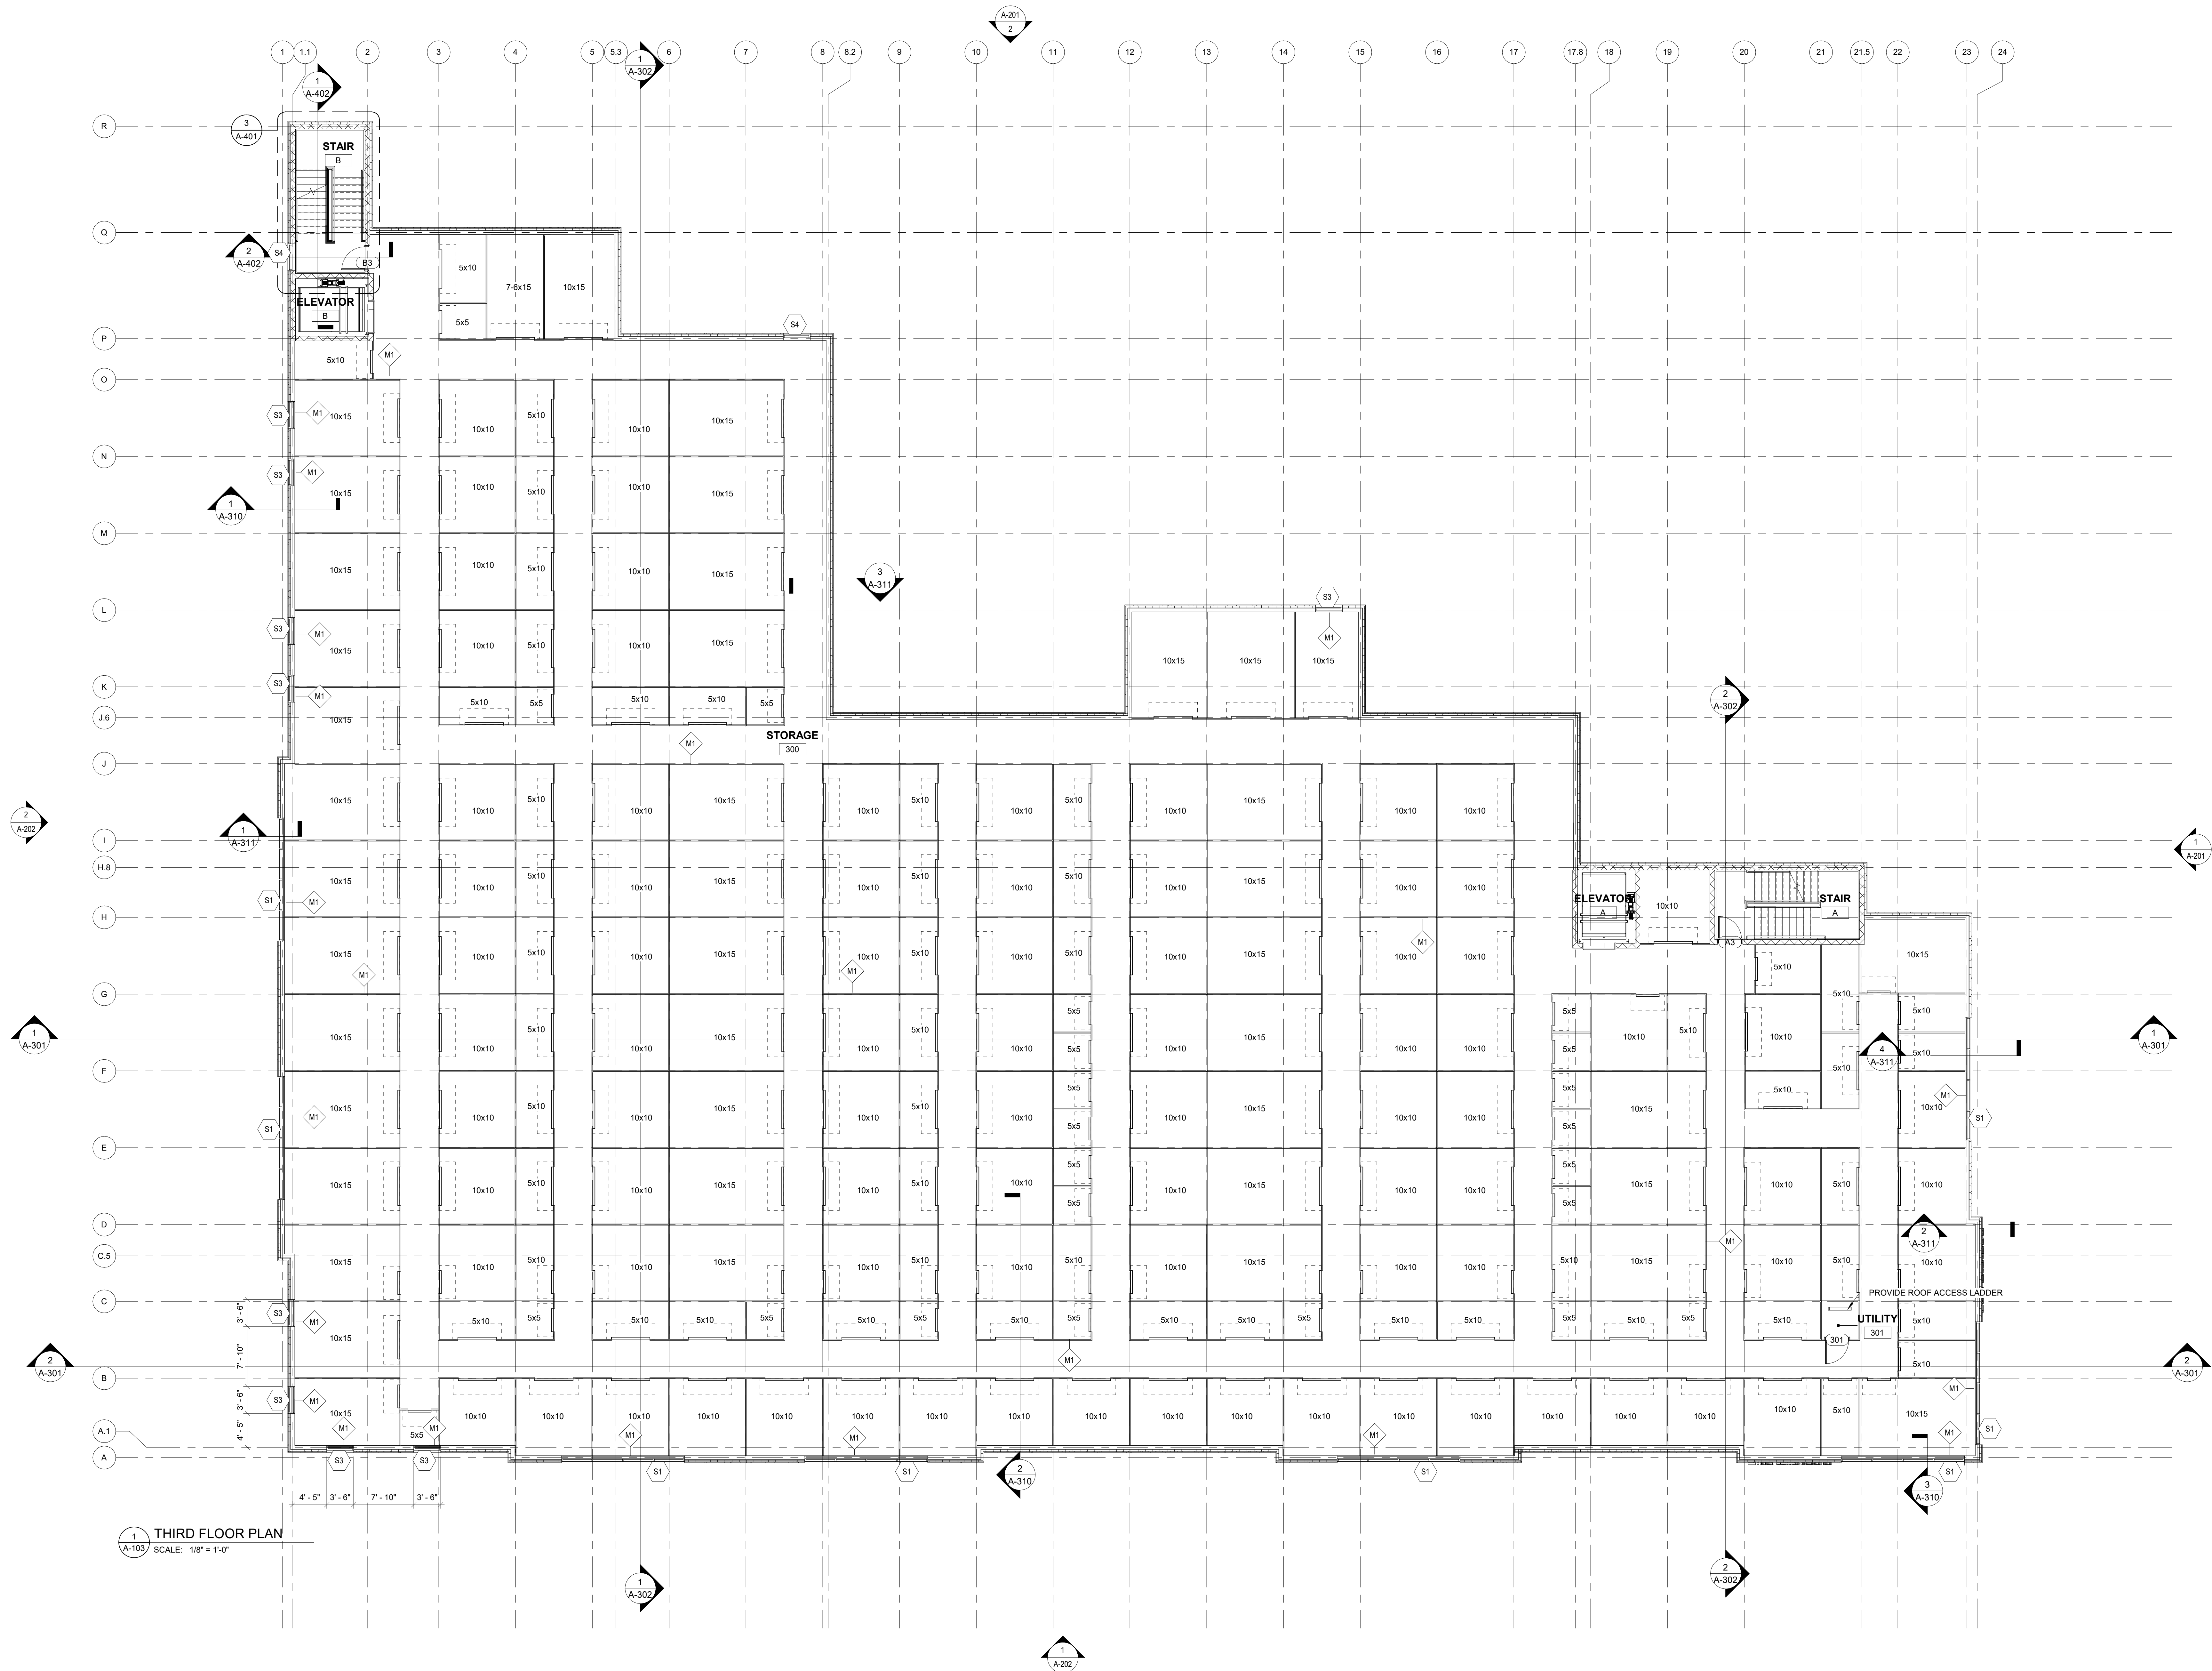

1 THIRD FLOOR PLAN
A-103 SCALE: 1/8" = 1'-0"


REVISIONS		Description
No.	Date	
1	7/1/2022	ISSUED FOR PERMIT

CONSULTANT

SAA architects
Client centered • Smart solutions
600 North Harley Street, Suite 150
York, PA 17404
T - 717.843.3200 F - 717.698.0295
www.SAAarchitects.com

THIRD FLOOR PLAN
POUGHKEEPSIE NY STORAGE
DIAMOND POINT DEVELOPMENT
1899 SOUTH ROAD POUGHKEEPSIE, NEW YORK 12601
DUTCHESS COUNTY

DRAWING TITLE

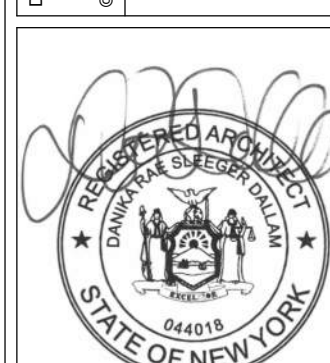

FILE NO: 22-082
DATE: 7/1/2022
SCALE: AS NOTED
DRAWN BY:
DRAWING NO:

A-103