
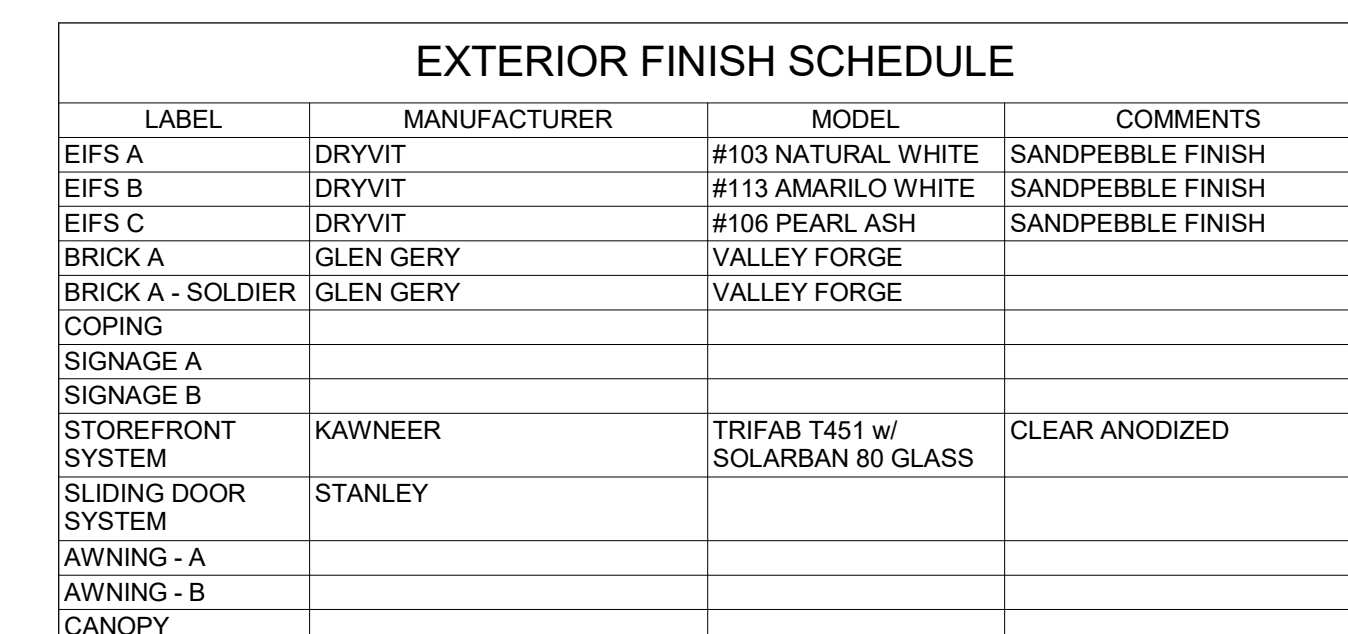


 

1
A-201

EXTERIOR ELEVATION

SCALE: 1/8" = 1'-0"

[illegible]

1553

SAA architects
Client centered • Smart solutions
100 North Hanley Street, Suite 150
F • 717.943.3260 F • 717.893.0205
York, PA 17404
www.SAAarchitects.com

EXTERIOR BUILDING ELEVATIONS

POUGHKEEPSIE NY STORAGE

DIAMOND POINT DEVELOPMENT

1998 SOUTH ROAD POUGHKEEPSIE, NEW YORK 12601

DUTCHESS COUNTY



FILE No.: 22-082
DATE: 7/1/2022
SCALE: AS NOTED
DRAWN BY:
DRAWING No.: A-201