


1
A-202 EXTERIOR ELEVATION
SCALE: 1/8" = 1'-0"

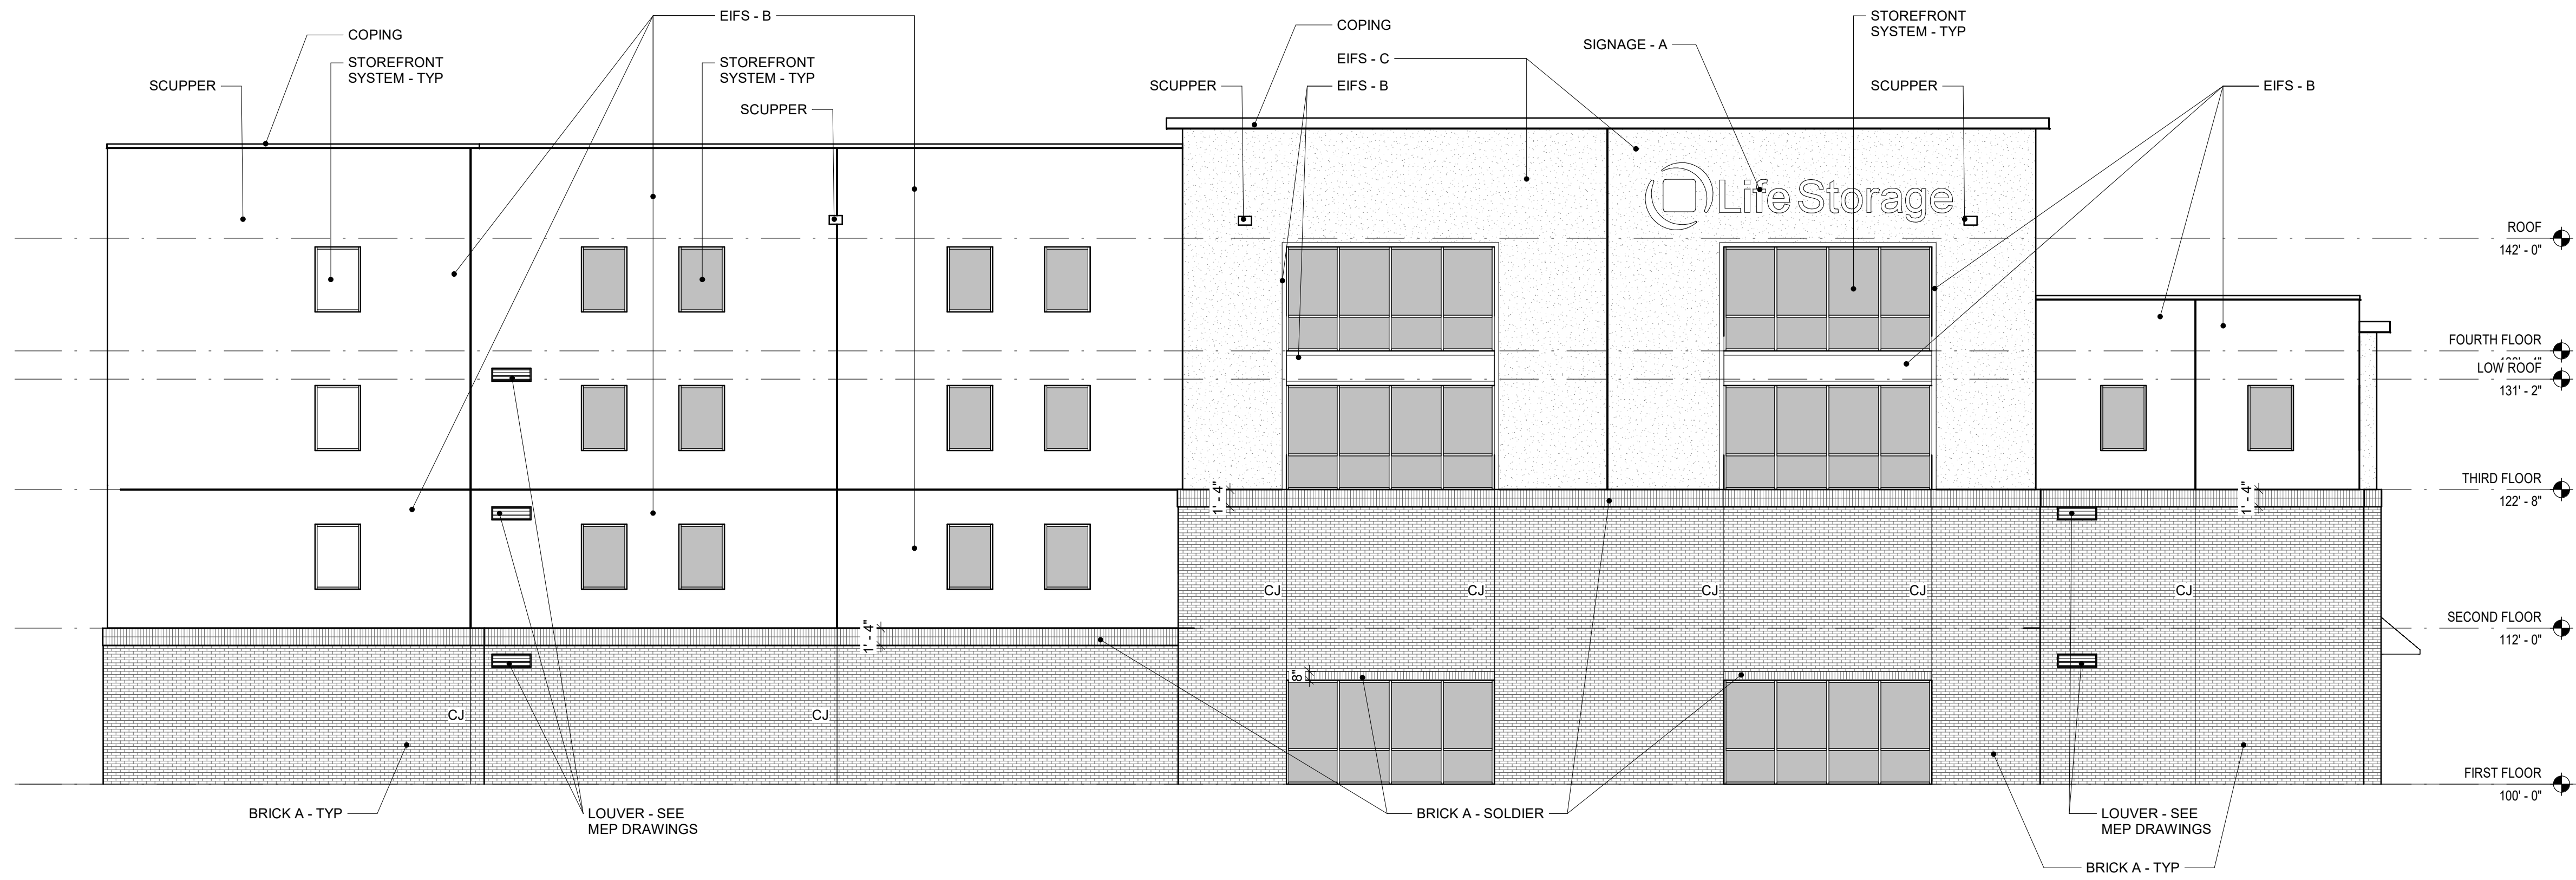

2
A-202 EXTERIOR ELEVATION
SCALE: 1/8" = 1'-0"

REVISIONS	NO.	DATE	DESCRIPTION
	1	7/1/2022	ISSUED FOR PERMIT

CONSULTANT

SAA architects
Client centered • Smart solutions
600 North Hanley Street, Suite 150
York, PA 17404
T - 717-843-3300 F - 717-698-0295
www.SAAarchitects.com

EXTERIOR BUILDING ELEVATIONS
POUGHKEEPSIE NY STORAGE
DIAMOND POINT DEVELOPMENT
1898 SOUTH ROAD POUGHKEEPSIE, NEW YORK 12501
DUTCHESS COUNTY



FILE NO:	22-082
DATE:	7/1/2022
SCALE:	AS NOTED
DRAWN BY:	
DRAWING NO.:	A-202

7/1/2022 10:57 PM \\saa\shared\poughkeepsie\working\189822\189822.dwg Poughkeepsie NY Storage 22-082