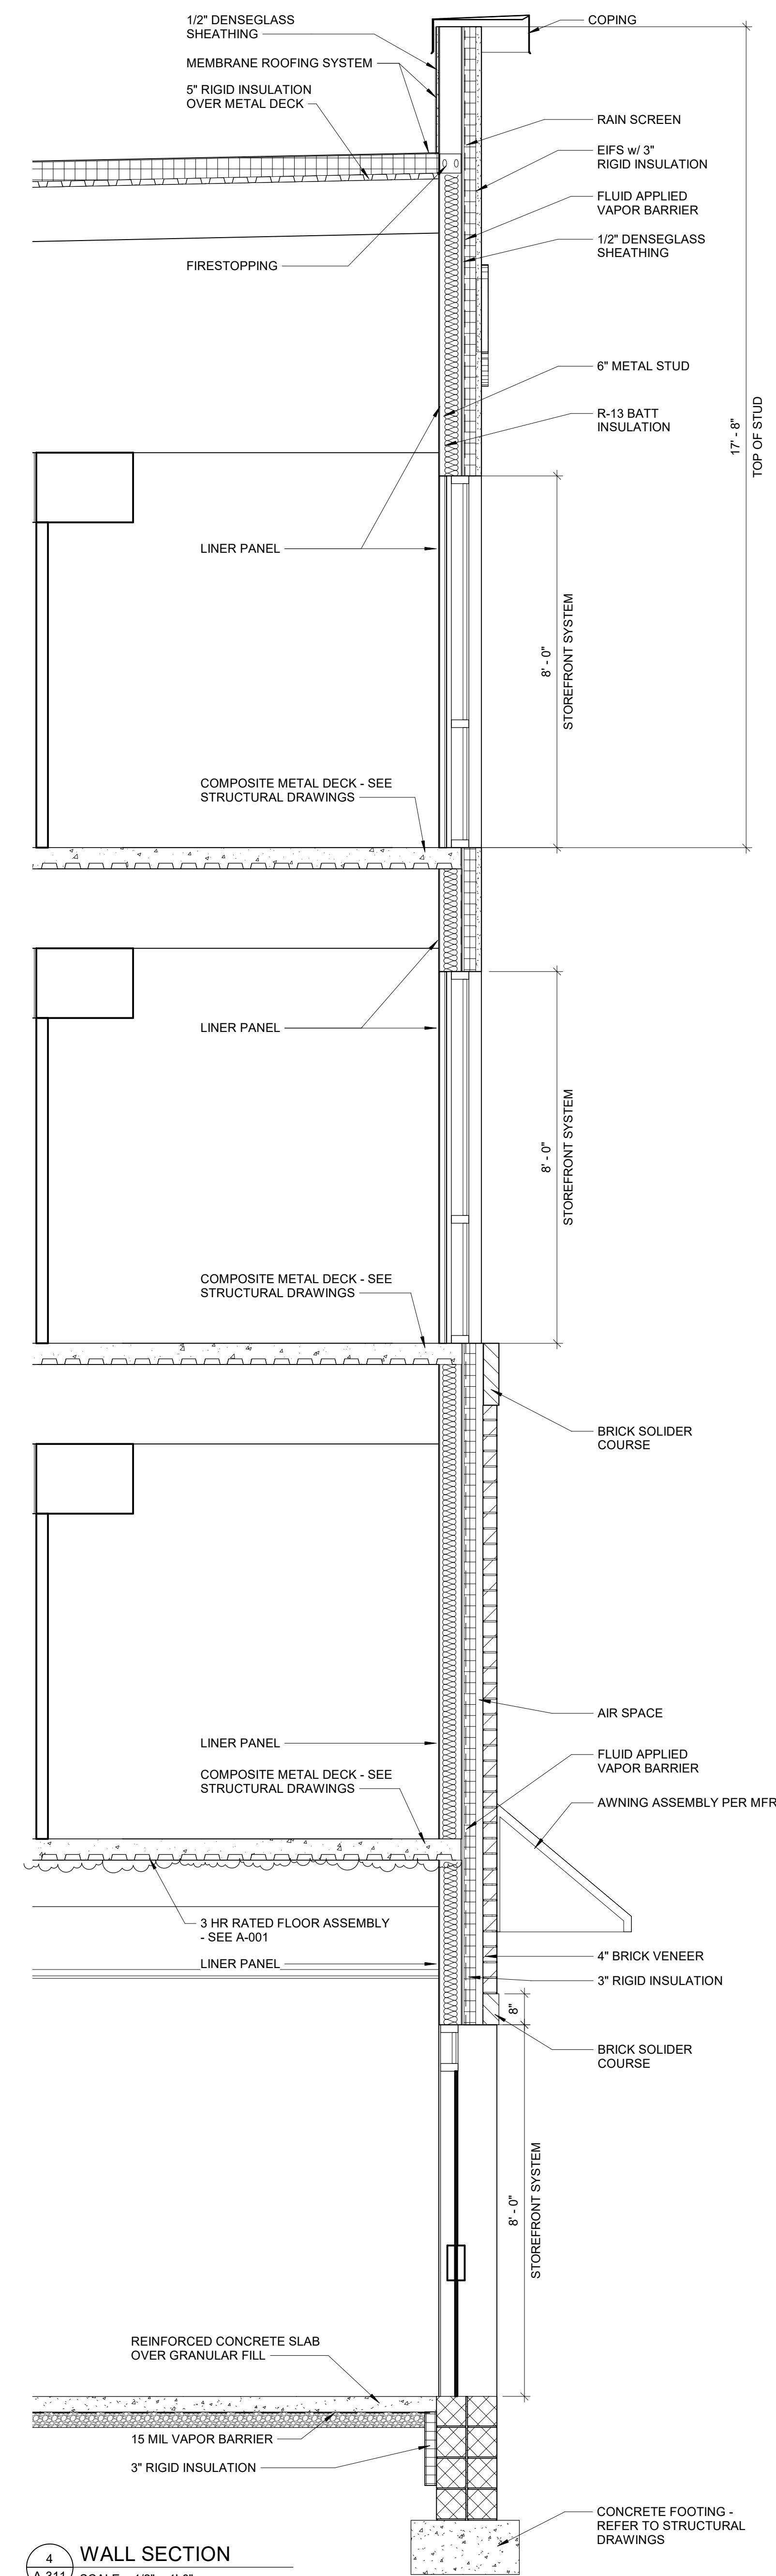
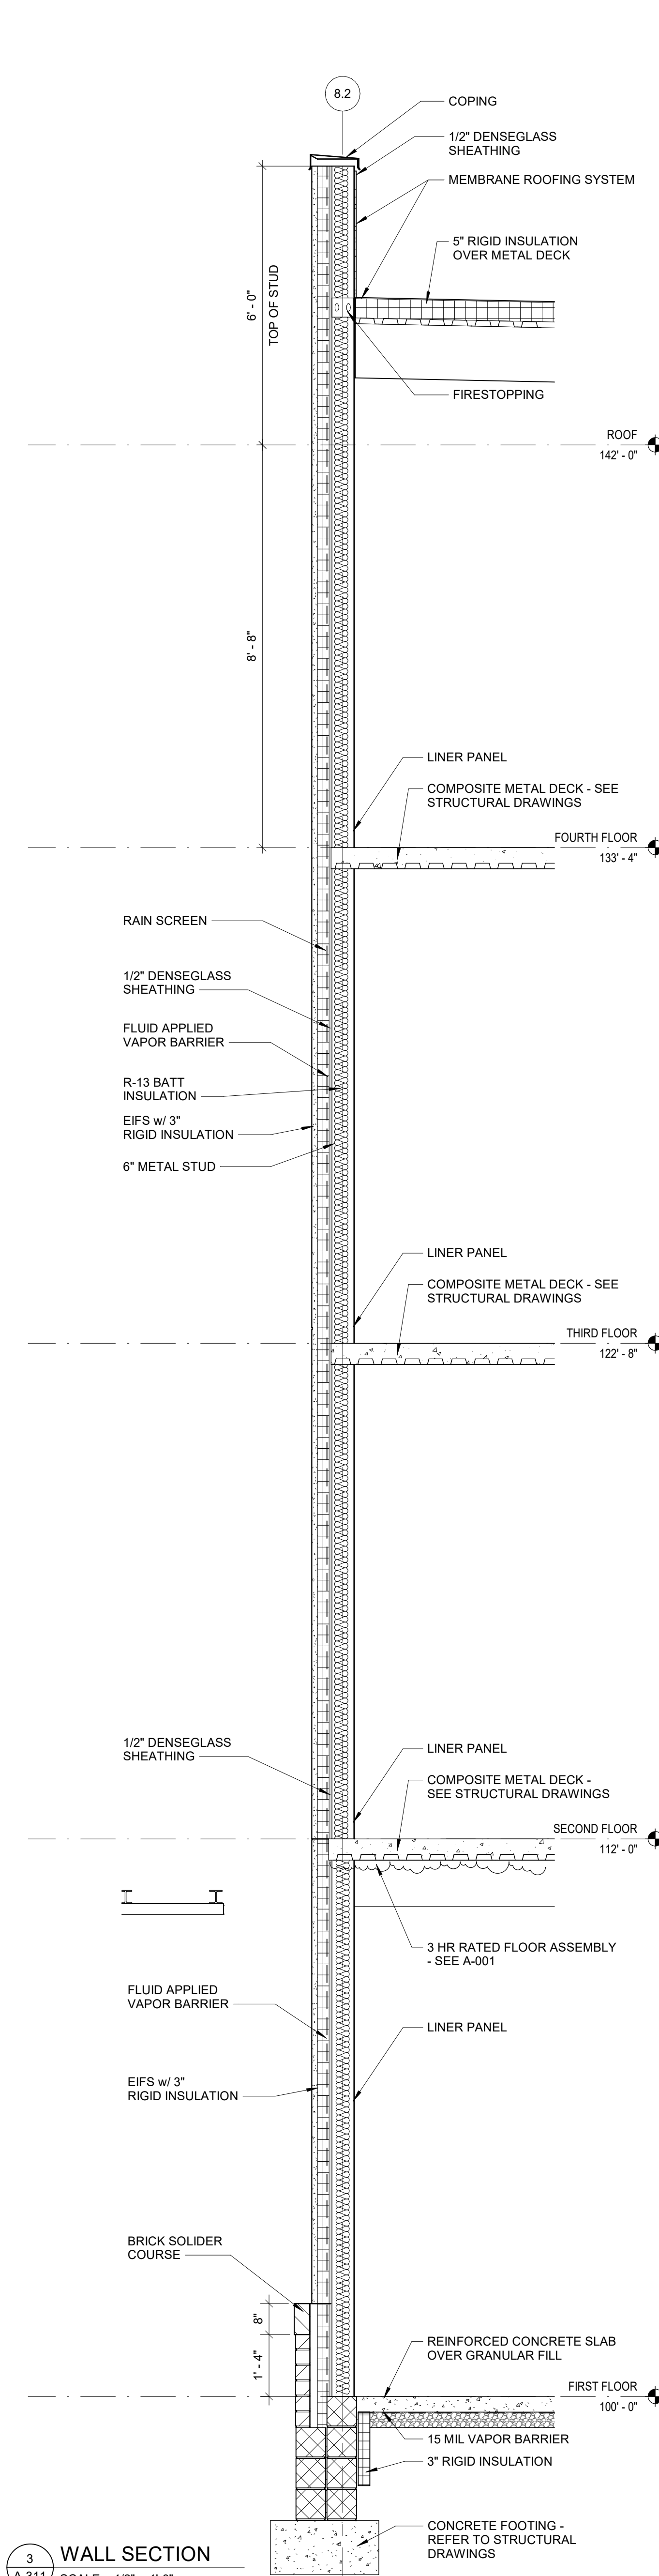
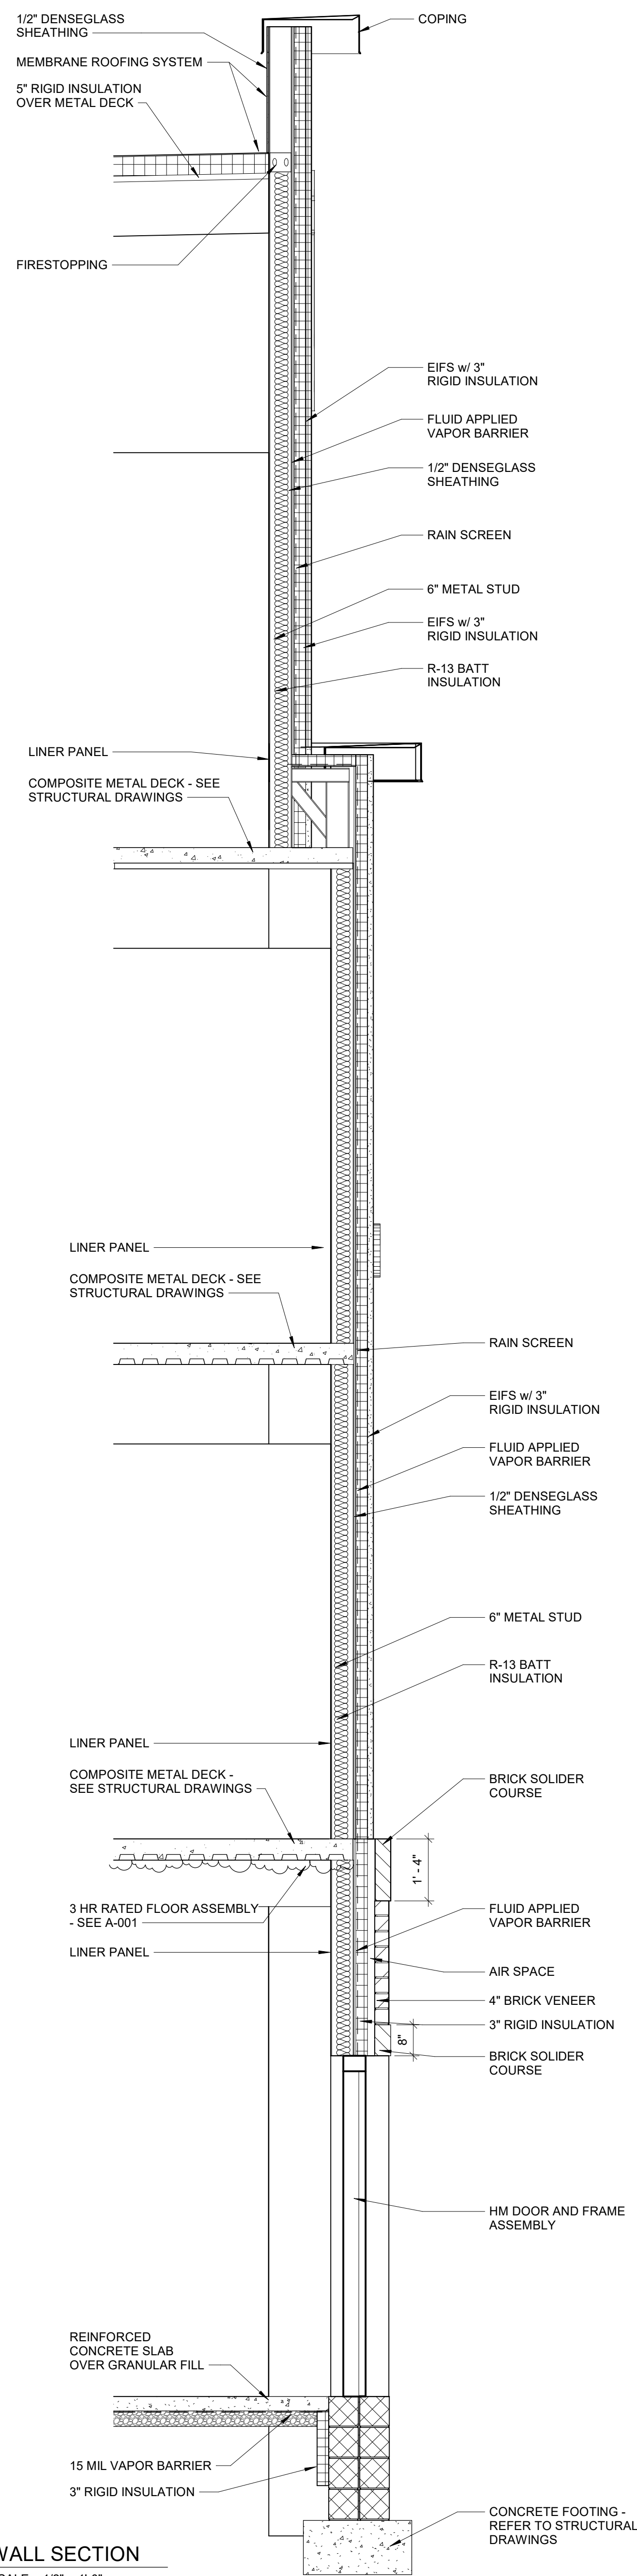
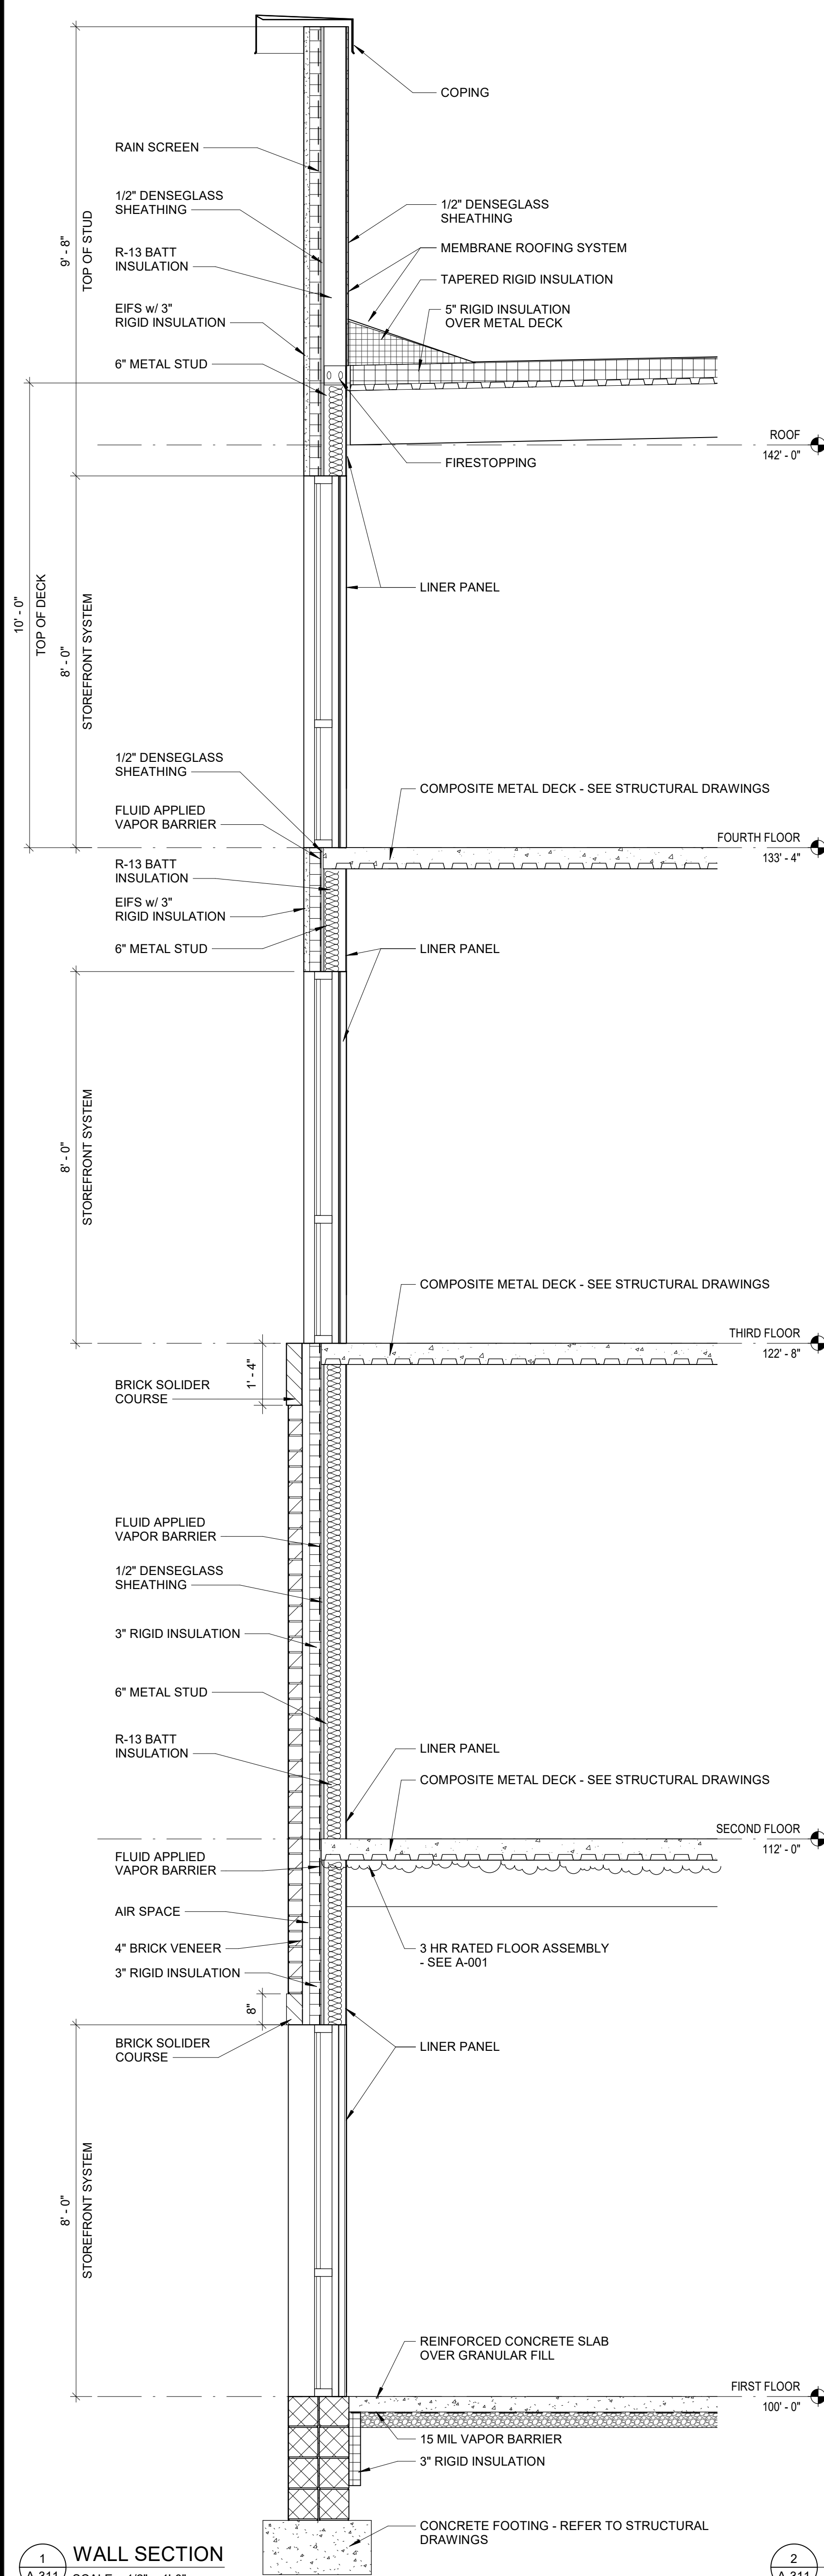


[illegible]


CONSTITUTION.

SAA architects
Client centered • Smart solutions
100 North Hartley Street, Suite 150
New York, PA 17404
Tel: 717.244.2222
www.saaarchitects.com

WALL SECTIONS

POUGHKEEPSIE NY STORAGE
DIAMOND POINT DEVELOPMENT

998 SOUTH ROAD POUGHKEEPSIE, NEW YORK 12601

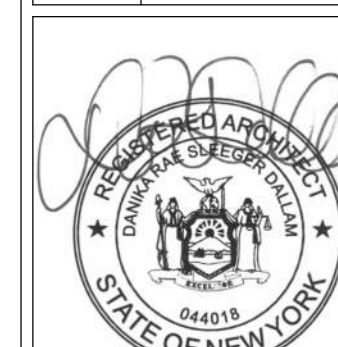

FILE No.:	22-082
DATE:	7/1/2022
SCALE:	AS NOTED
DRAWN BY:	