




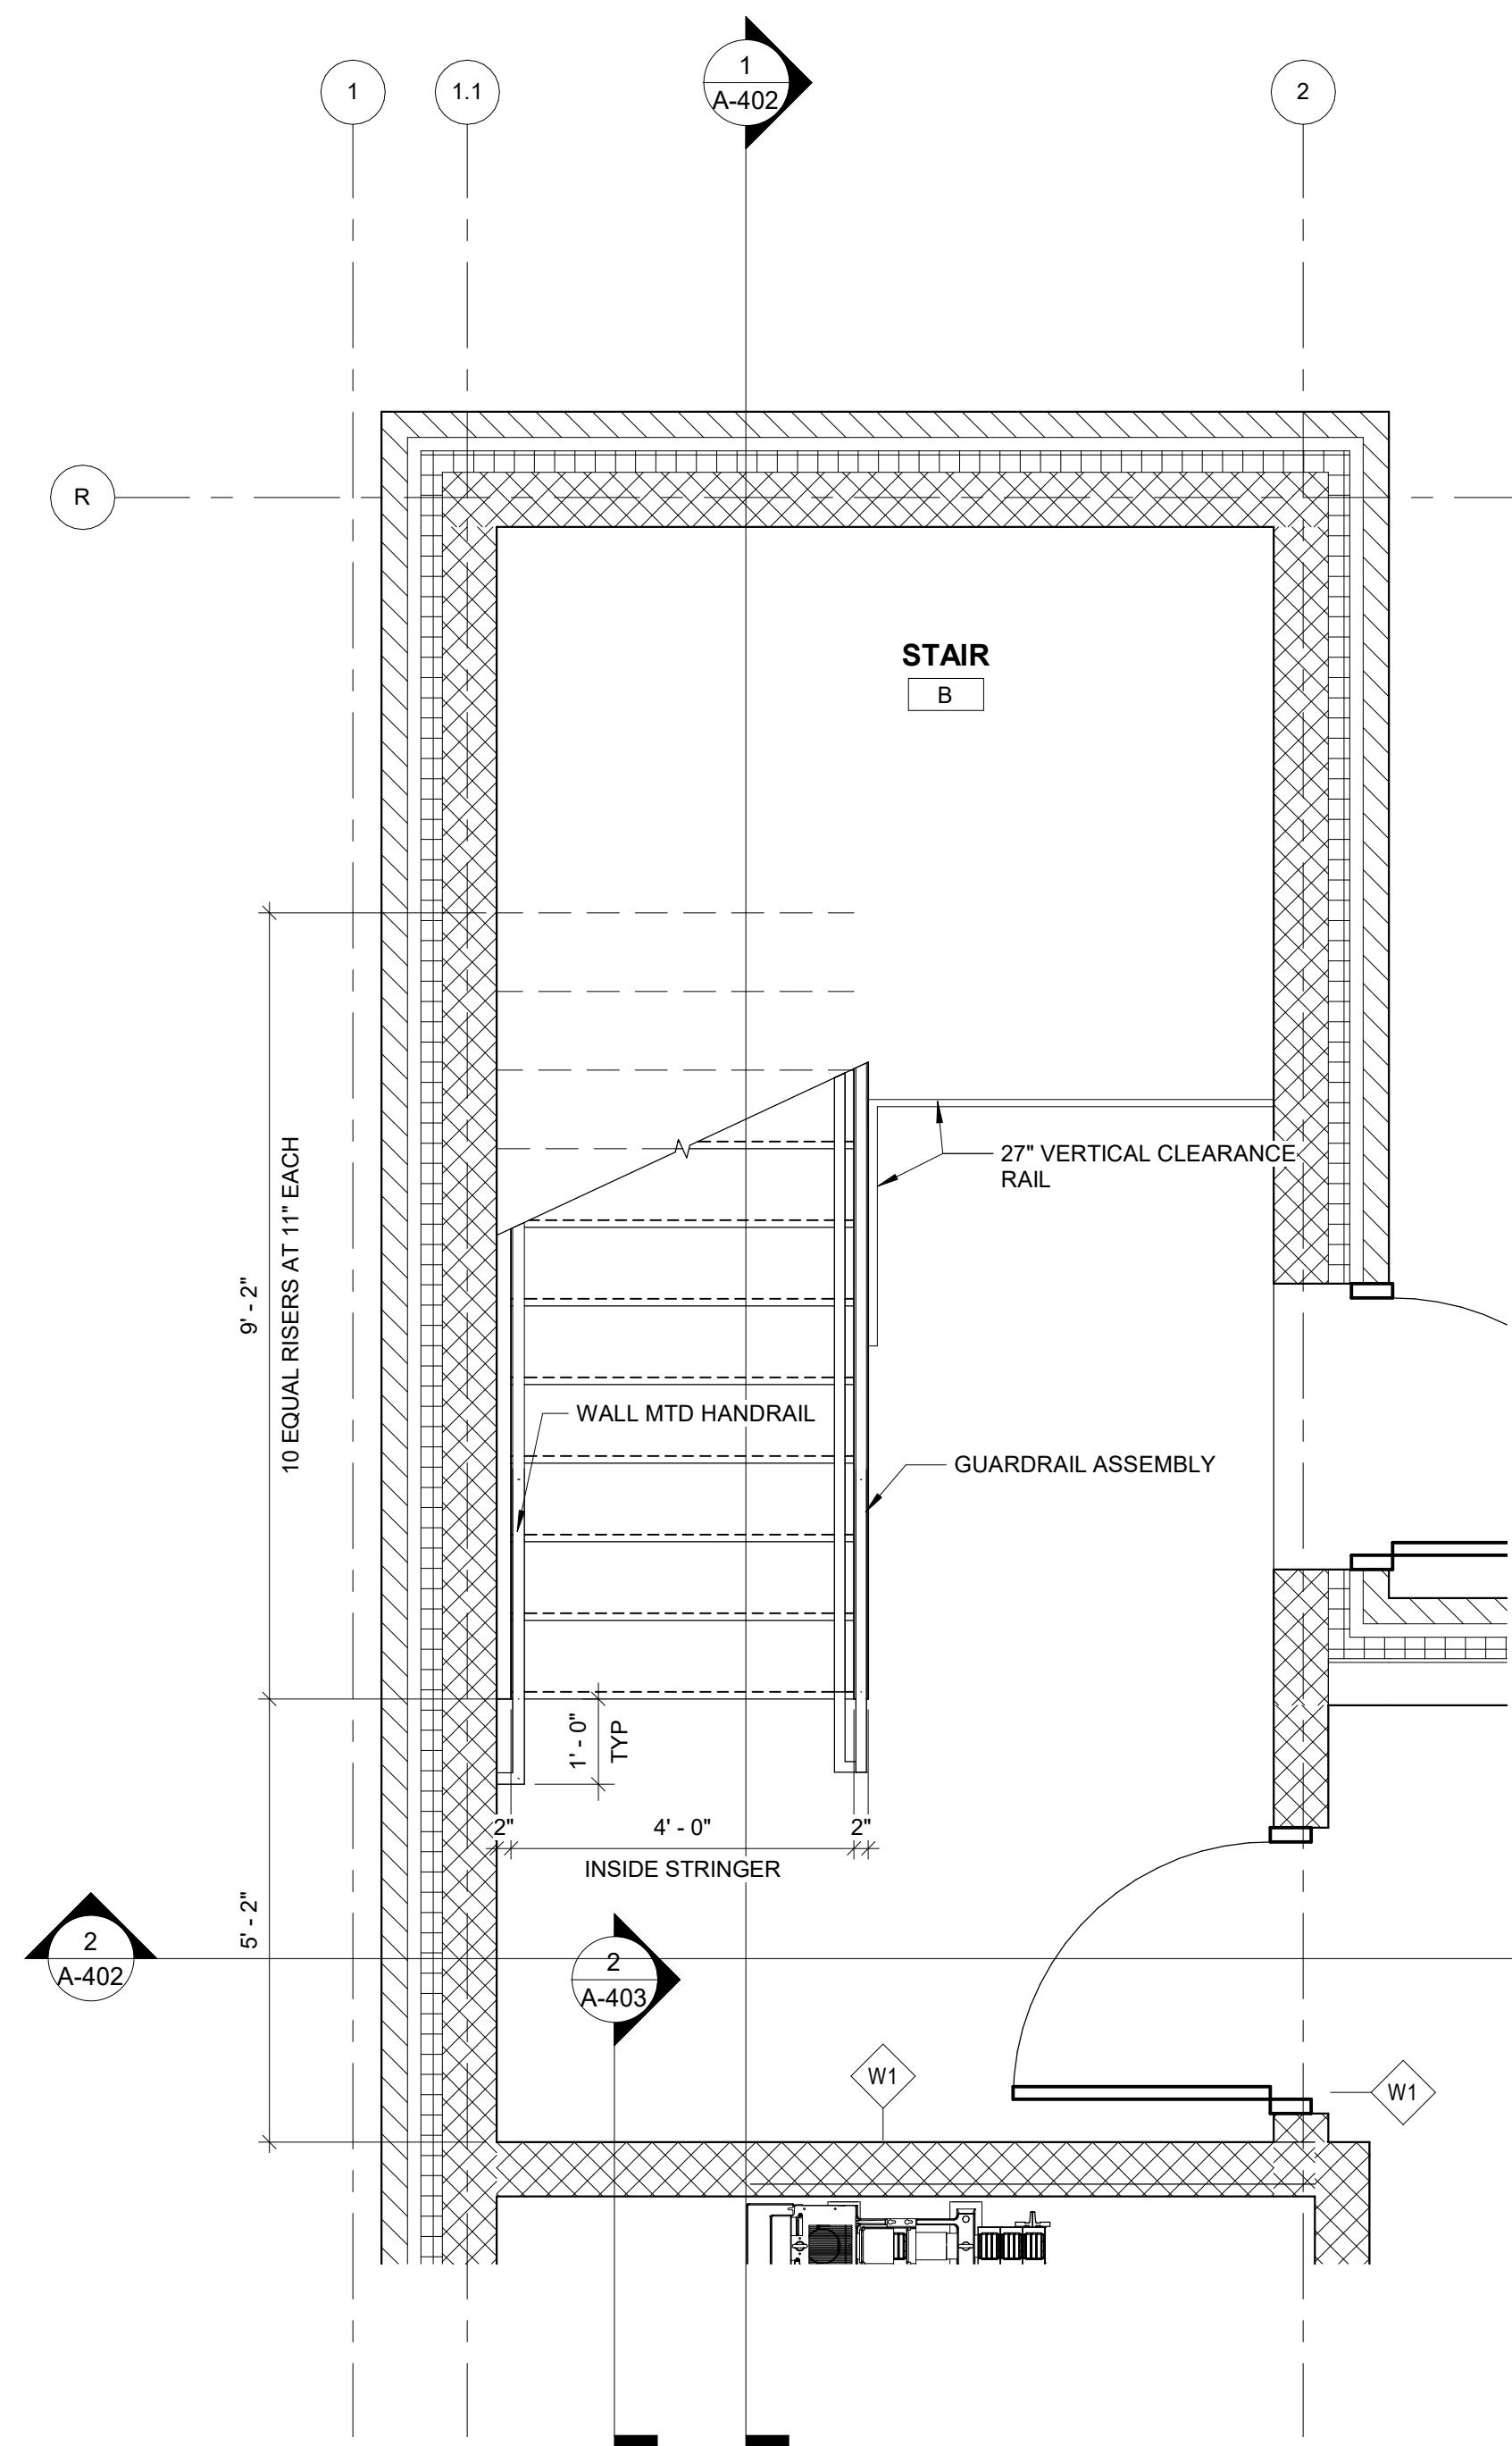


1 FIRST FLOOR PLAN
SCALE: 1/2" = 1'-0"

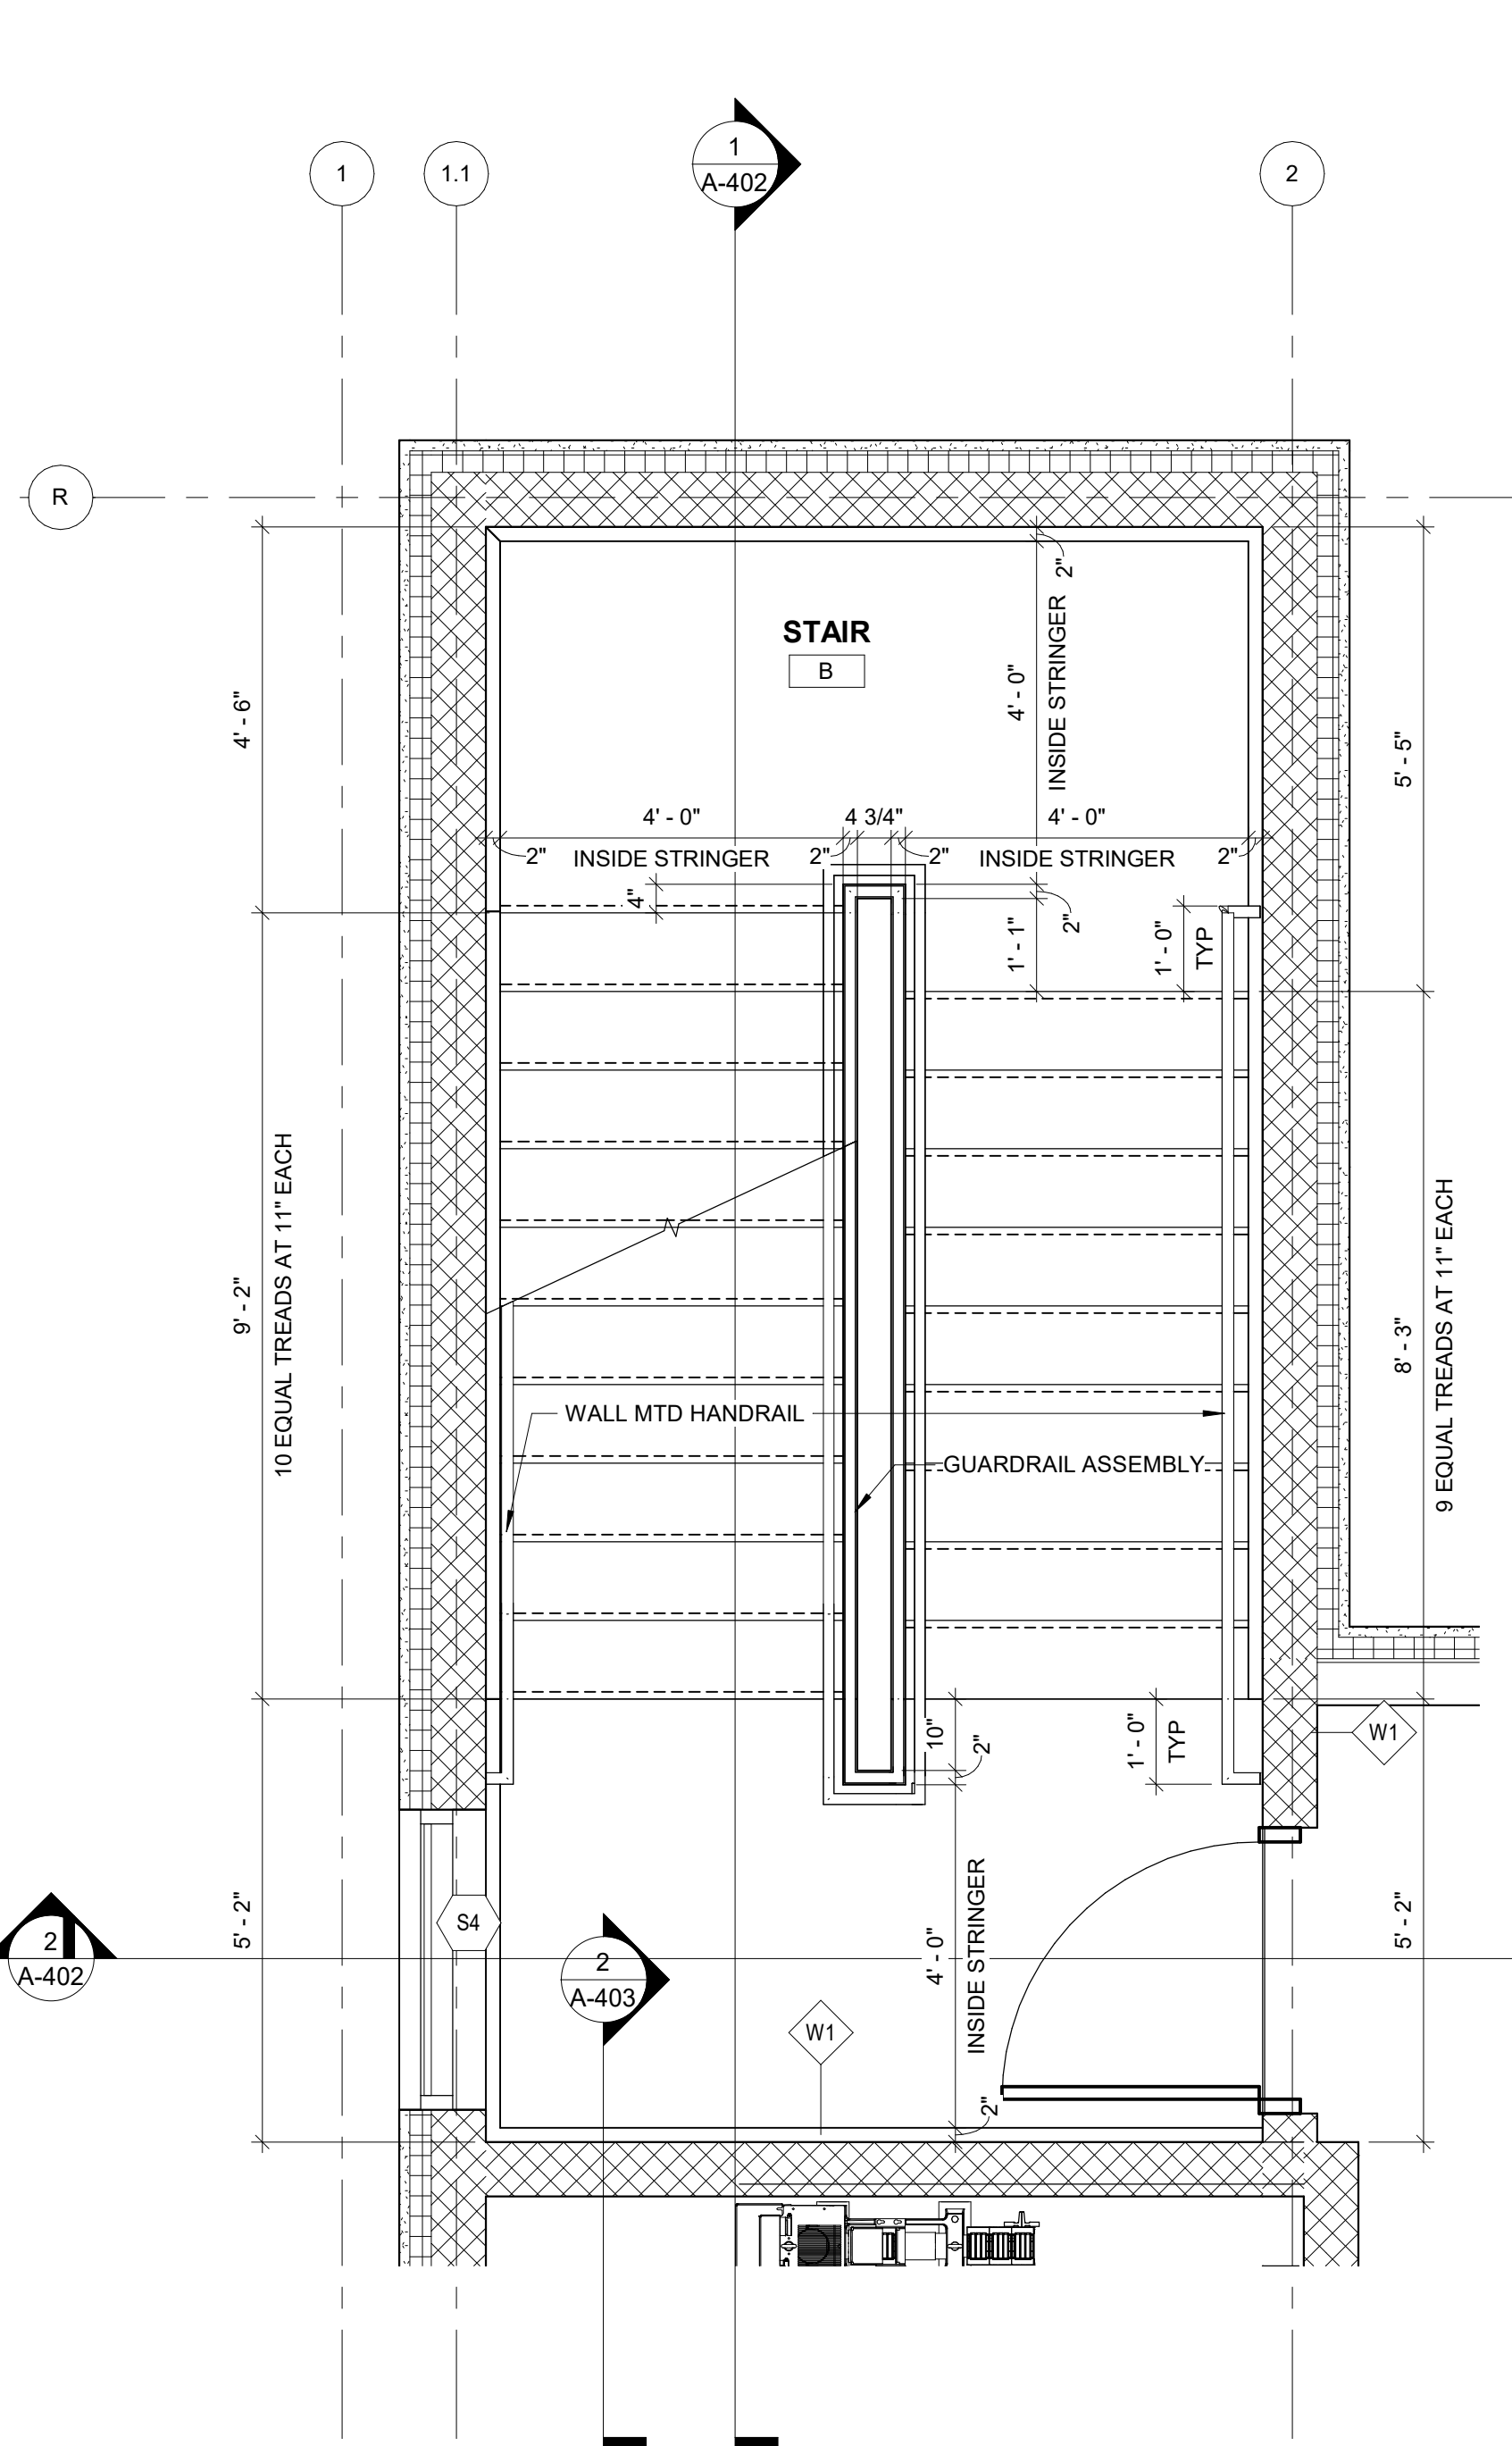


2 SECOND FLOOR STAIR PLAN
SCALE: 1/2" = 1'-0"

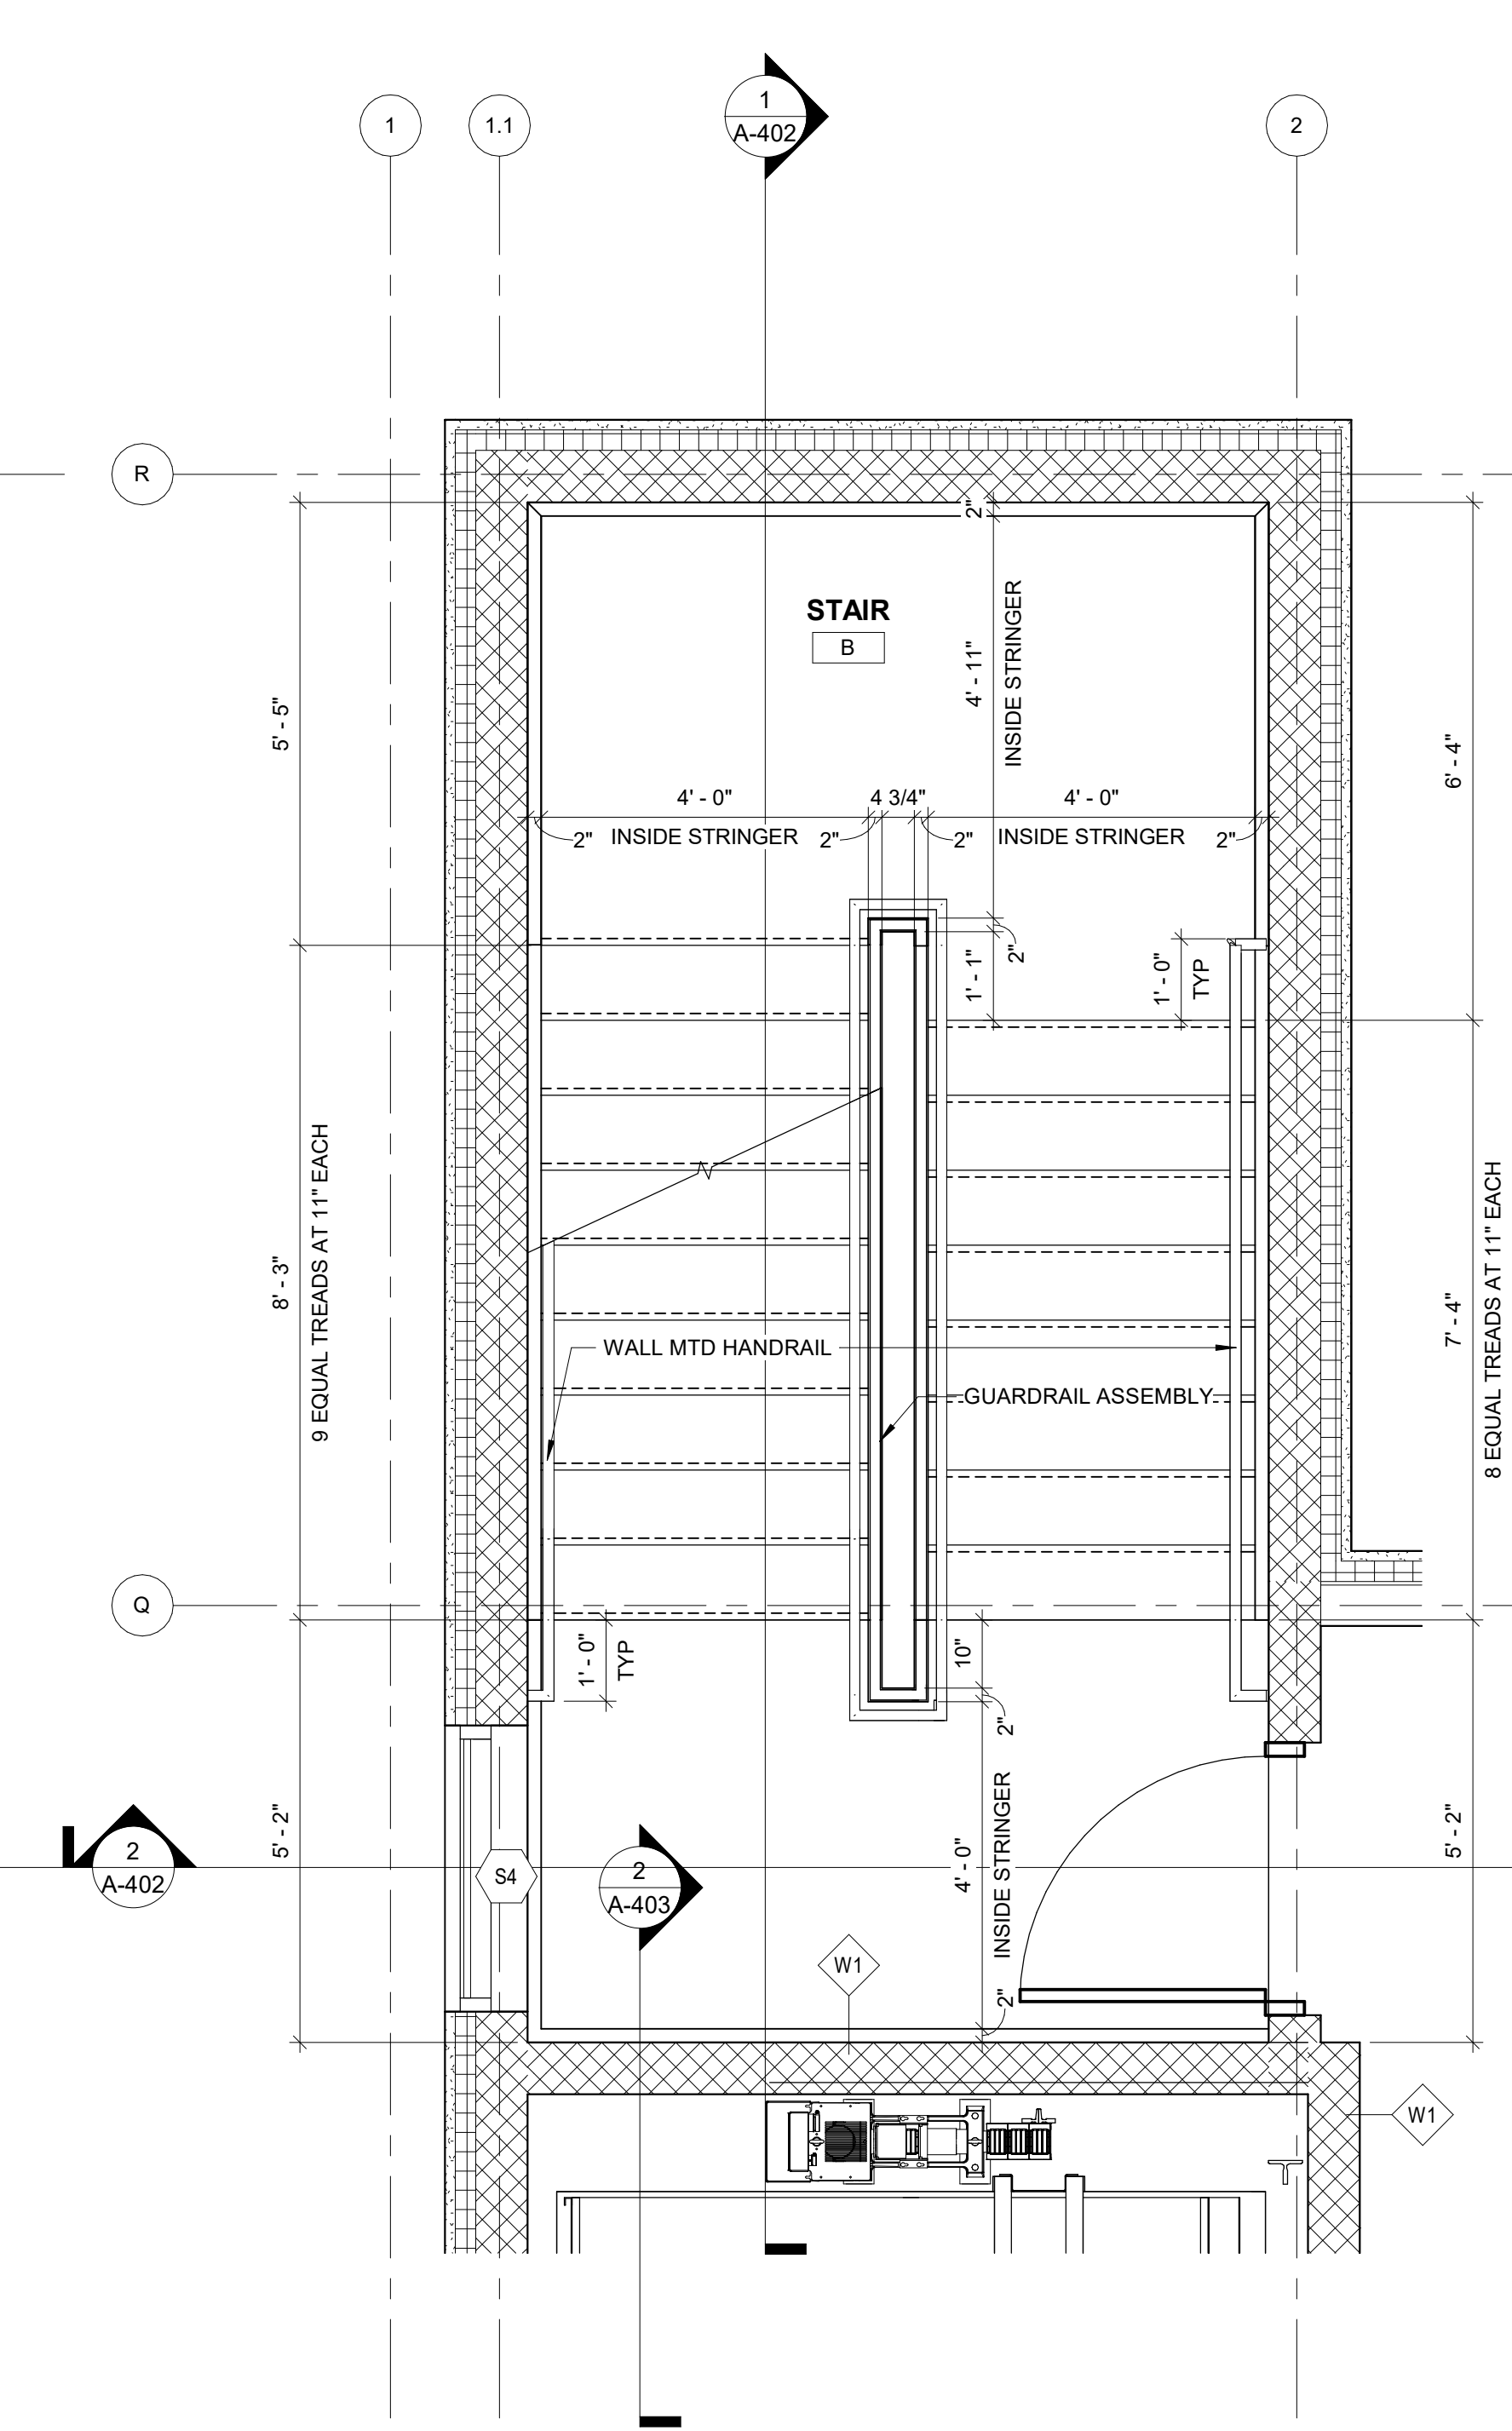


3 THIRD FLOOR STAIR PLAN
SCALE: 1/2" = 1'-0"

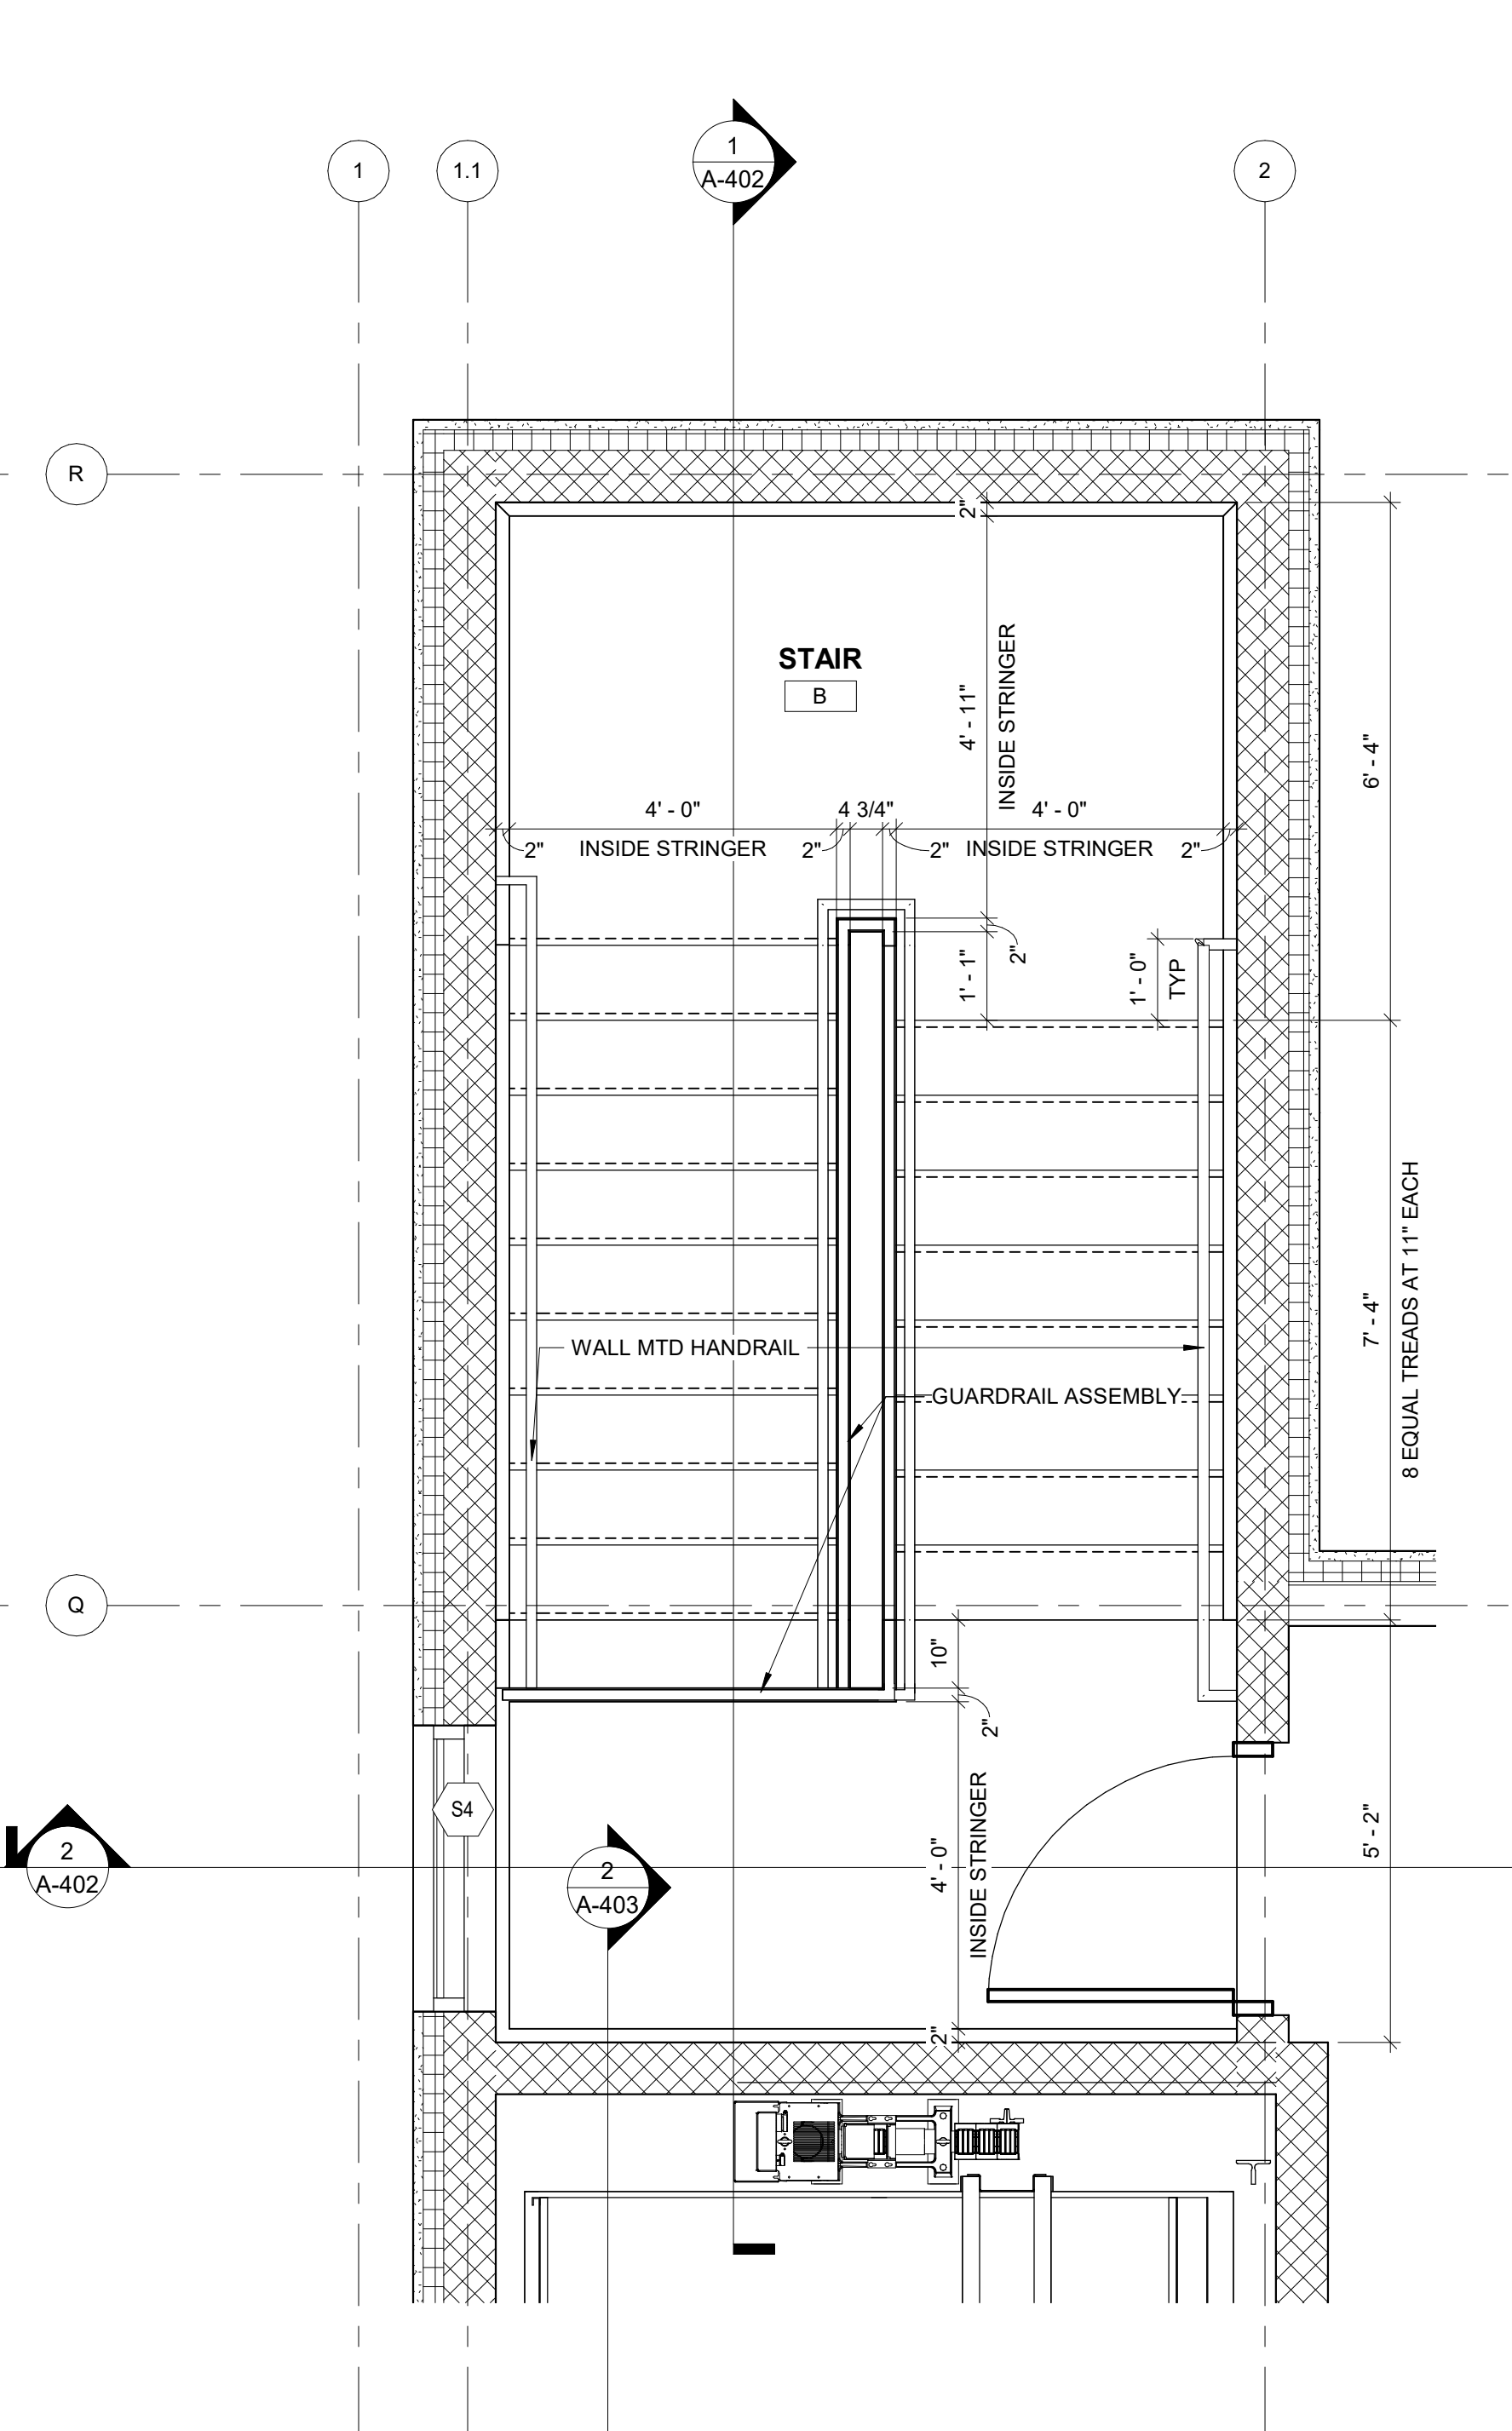


4 FOURTH FLOOR STAIR PLAN
SCALE: 1/2" = 1'-0"

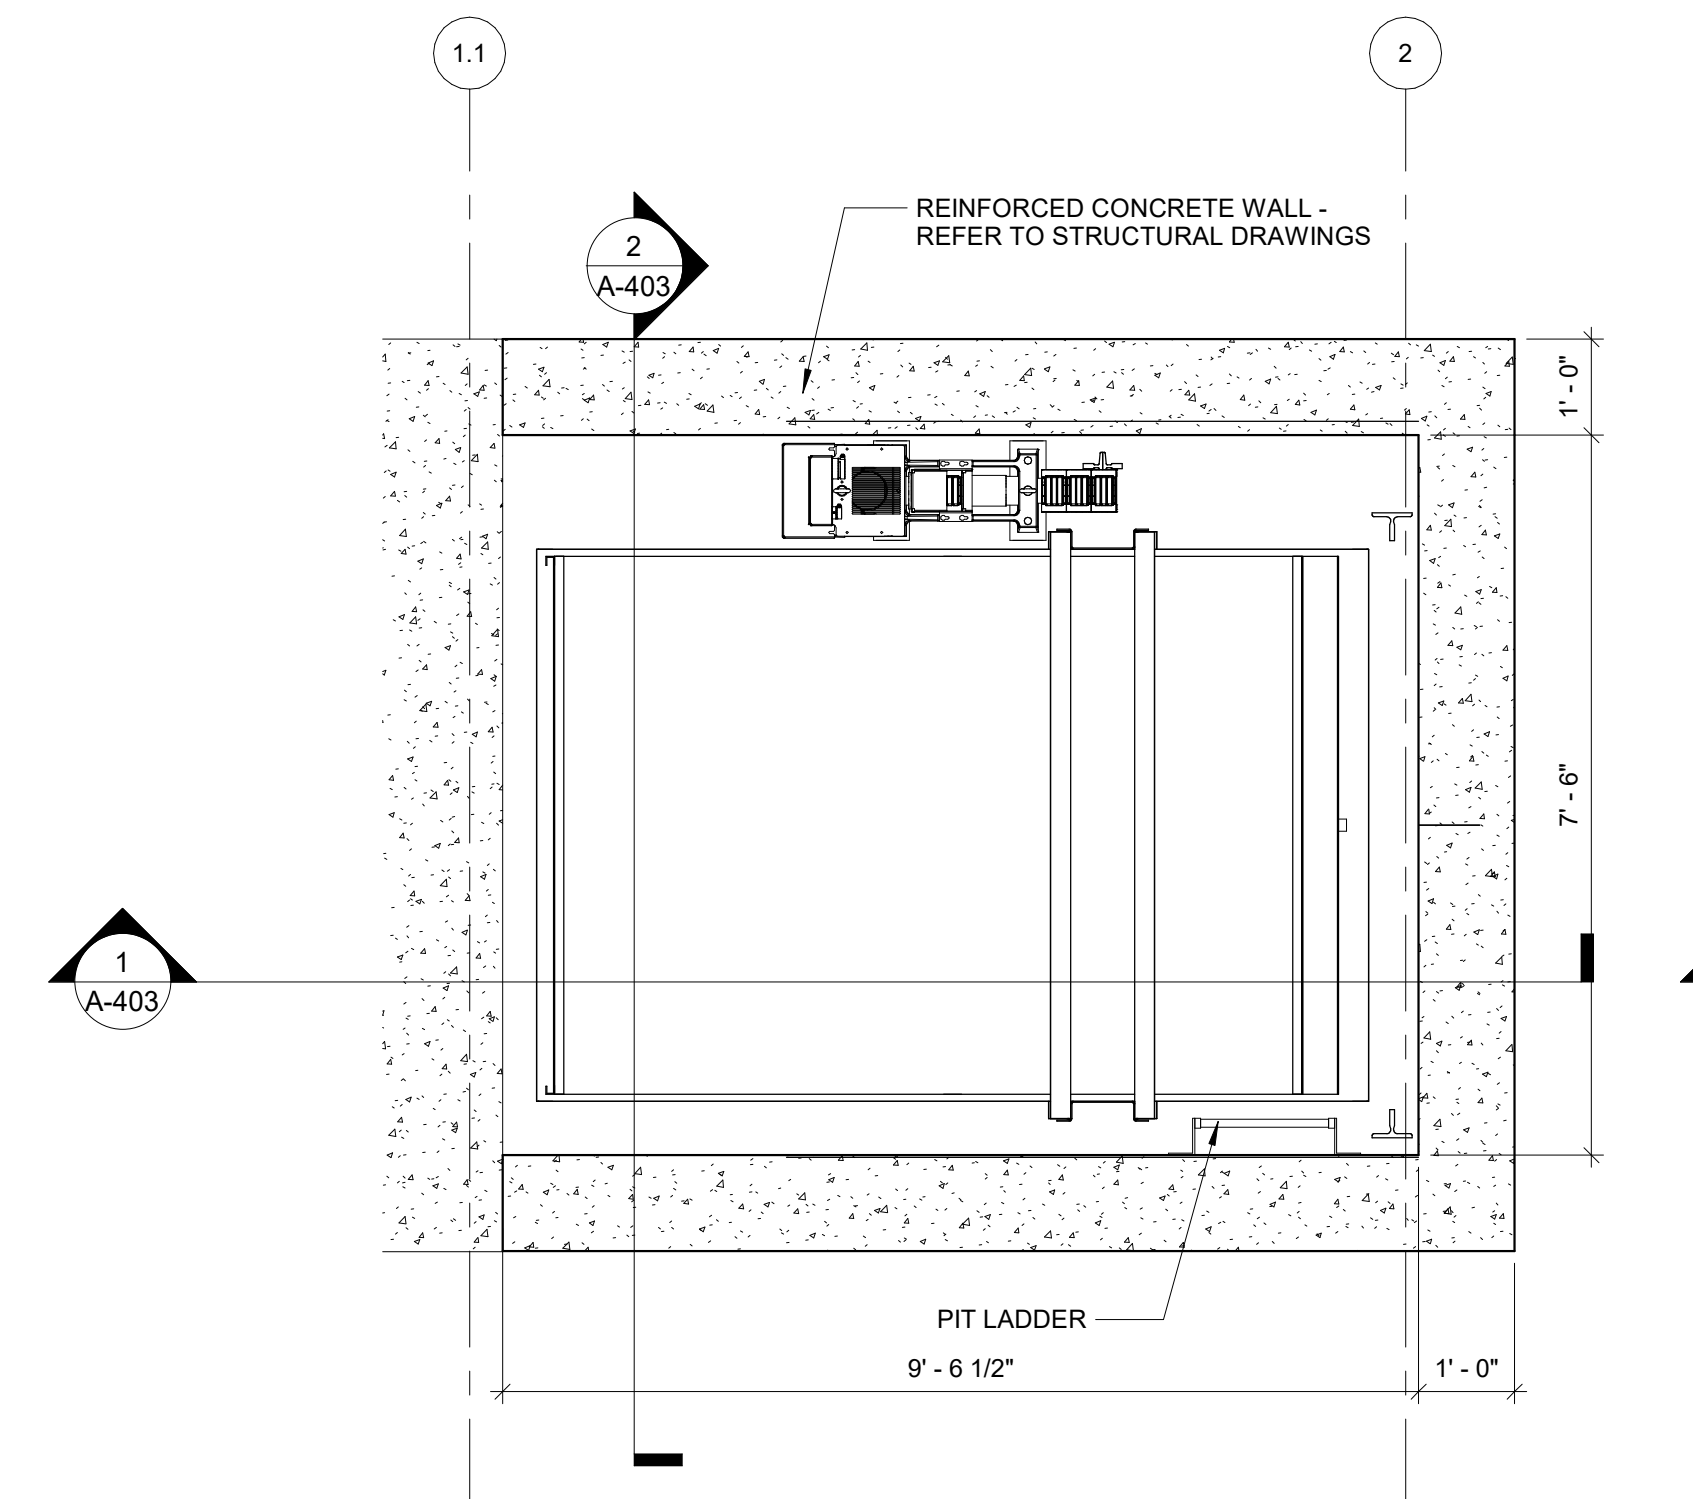

5 ELEVATOR PIT PLAN
SCALE: 1/2" = 1'-0"

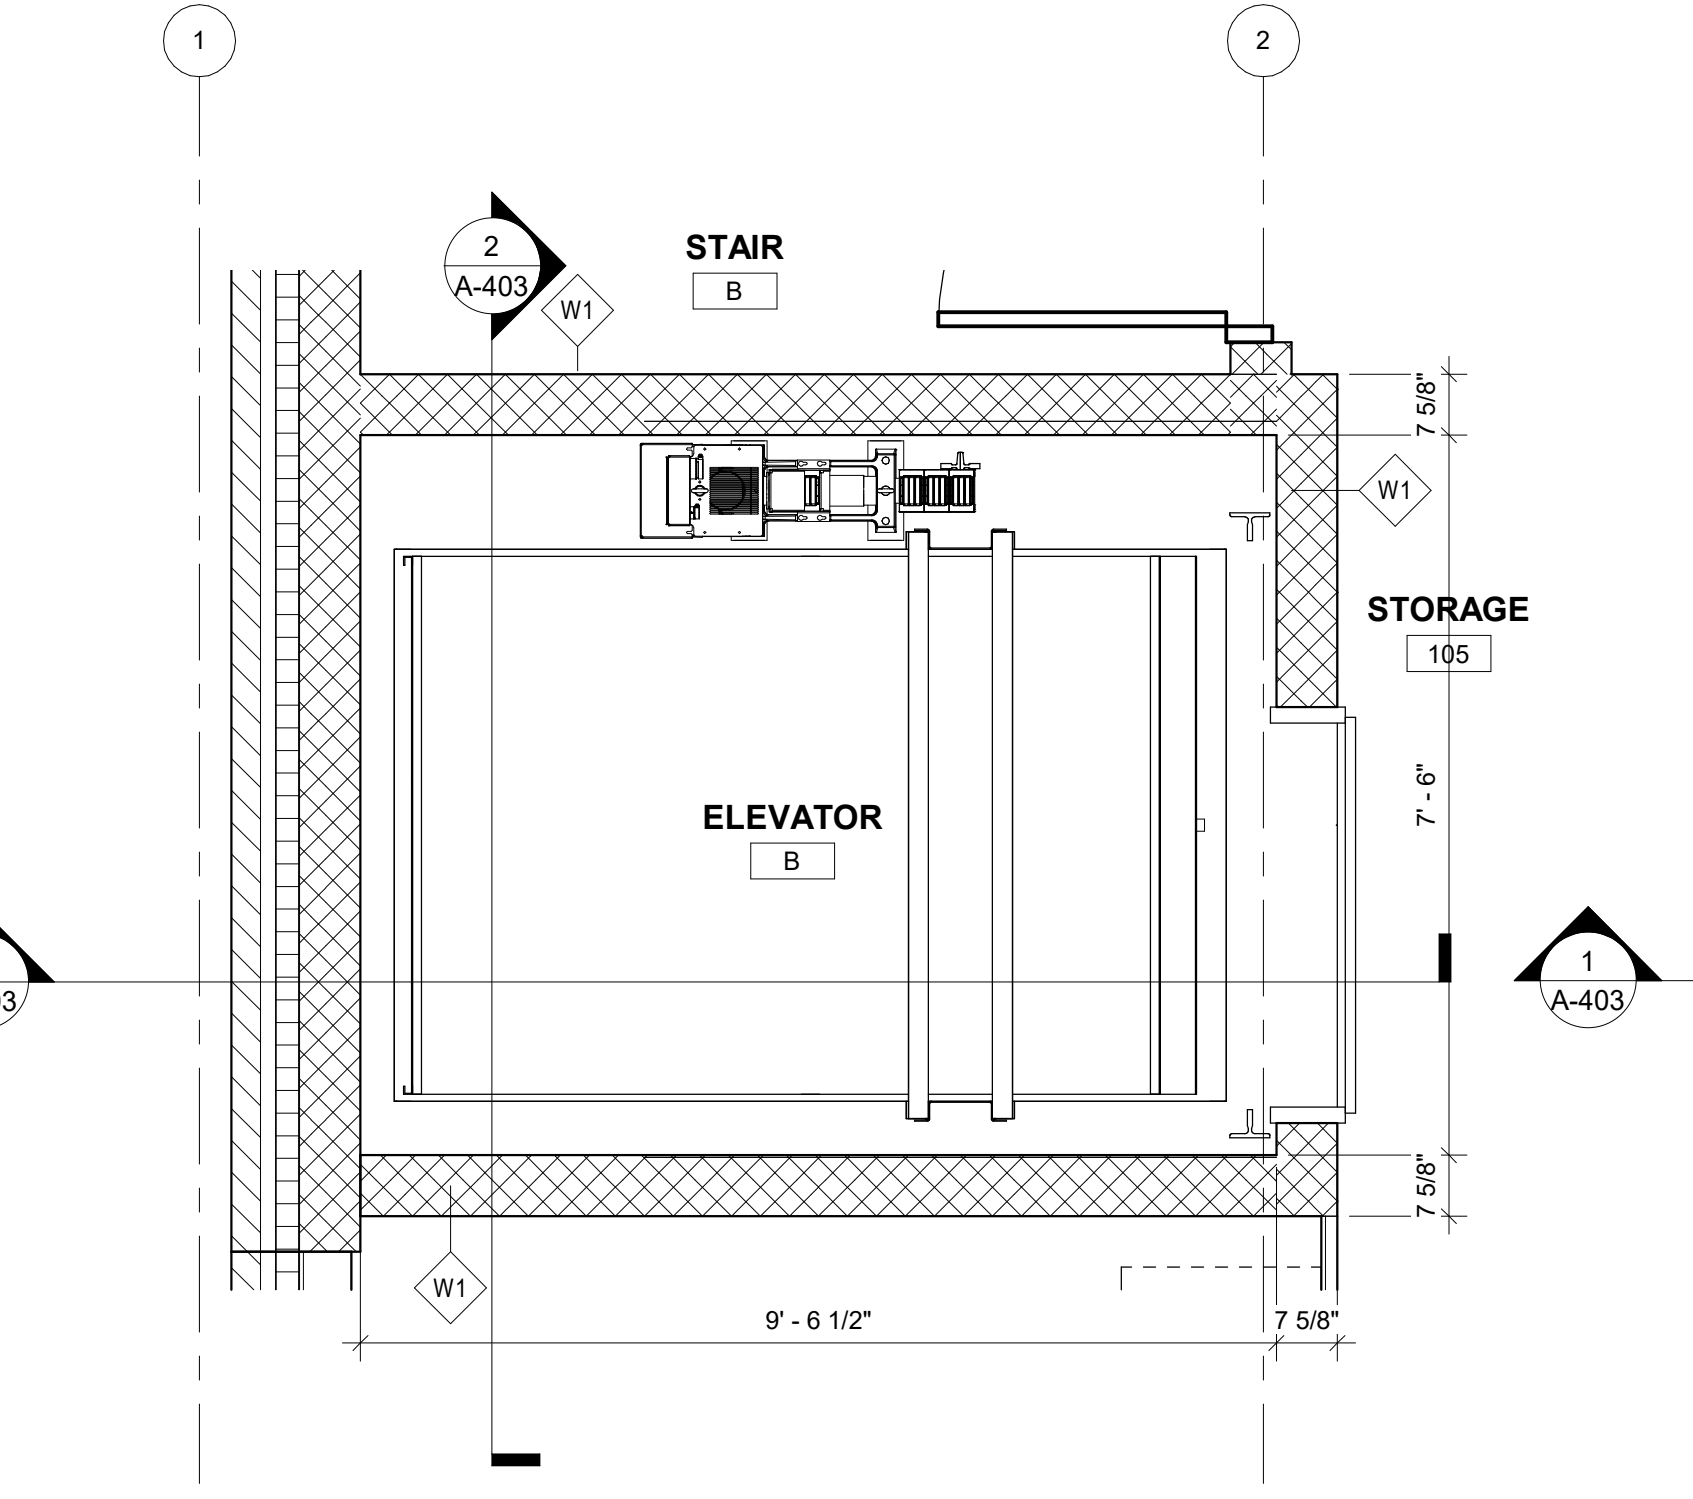

6 FIRST FLOOR ELEVATOR PLAN
SCALE: 1/2" = 1'-0"

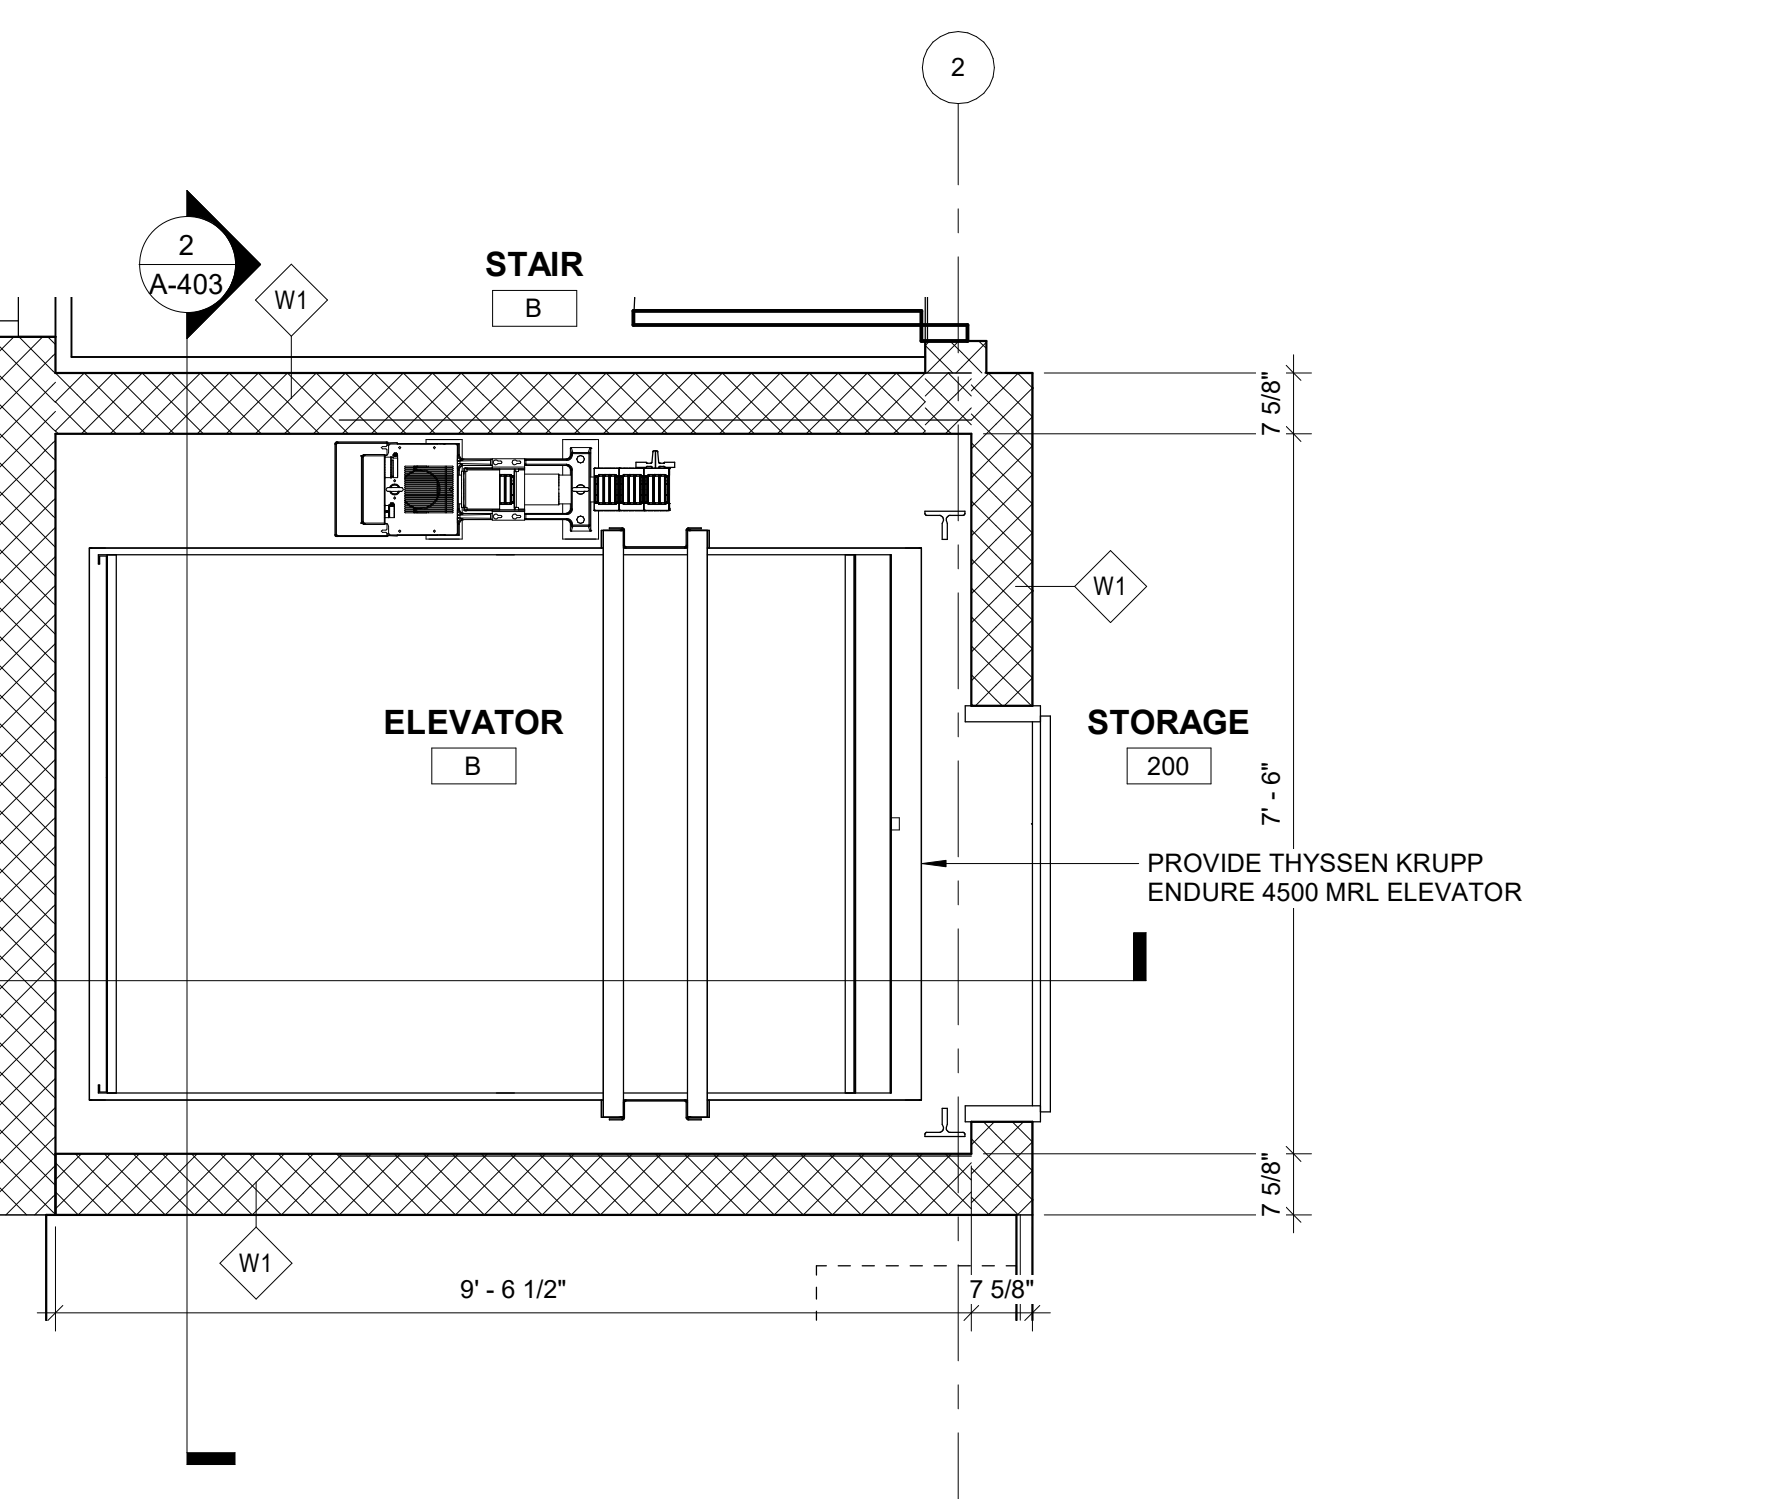

7 SECOND - FOURTH FLOOR ELEVATOR PLAN
SCALE: 1/2" = 1'-0"

REVISIONS		
No.	Date	Description
1	7/1/2022	ISSUED FOR PERMIT

SAA architects
Client centered • Smart solutions
600 North Hanley Street, Suite 150
York, PA 17404
T - 717.843.3200 F - 717.698.0205
www.SAAarchitects.com

DRAWING TITLE: **ENLARGED STAIR AND ELEVATOR PLANS**
POUGHKEEPSIE NY STORAGE
DIAMOND POINT DEVELOPMENT
1899 SOUTH ROAD POUGHKEEPSIE, NEW YORK 12601
DUTCHESS COUNTY



FILE NO:	22-082
DATE:	7/1/2022
SCALE:	AS NOTED
DRAWN BY:	
DRAWING NO:	

A-401