




1 MILLWORK PLAN
SCALE: 3/4" = 1'-0"

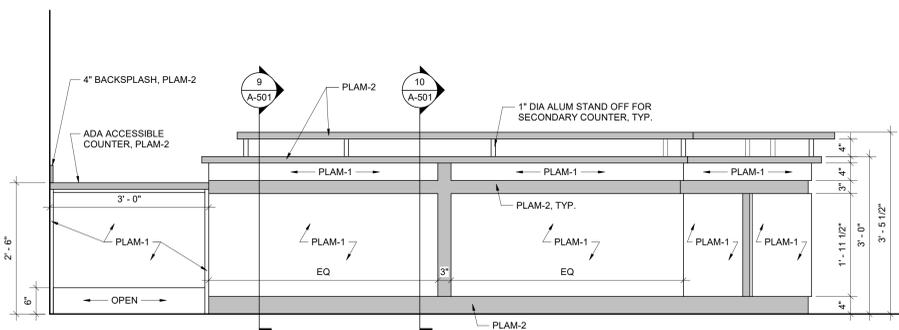


5 MILLWORK FRONT ELEVATION
SCALE: 3/4" = 1'-0"

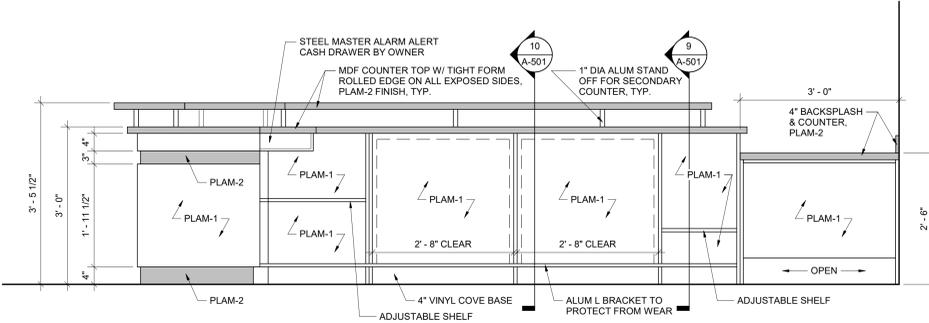


6 MILLWORK REAR ELEVATION
SCALE: 3/4" = 1'-0"

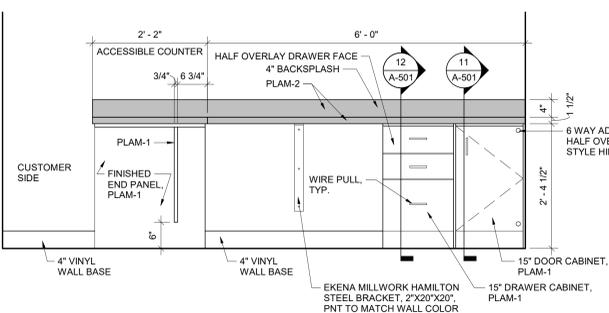


7 MILLWORK ELEVATION
SCALE: 3/4" = 1'-0"

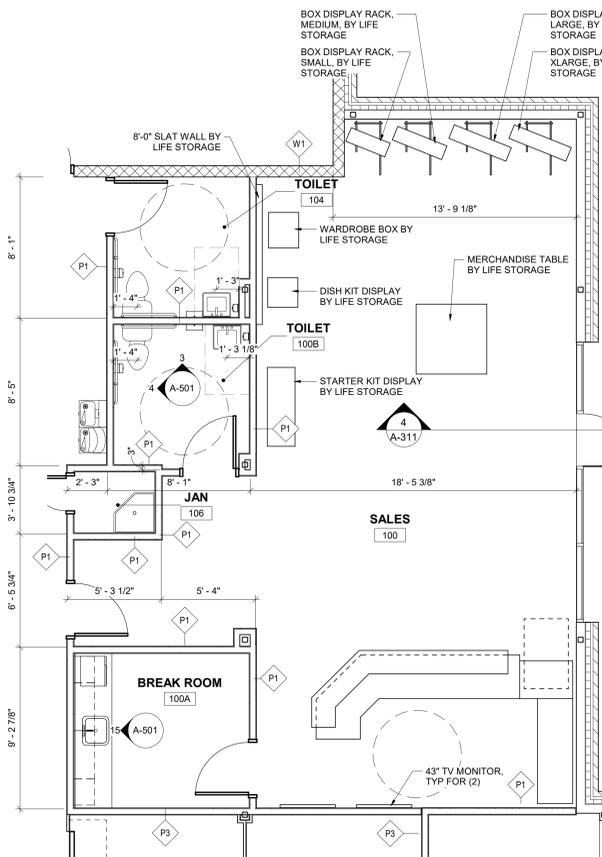


2 ENLARGE PLAN
SCALE: 1/4" = 1'-0"

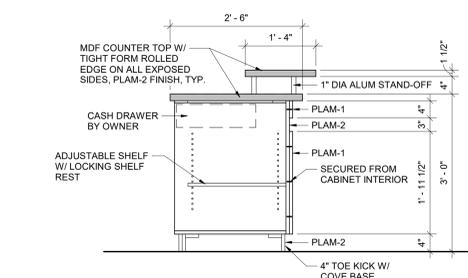


8 MILLWORK SECTION
SCALE: 3/4" = 1'-0"

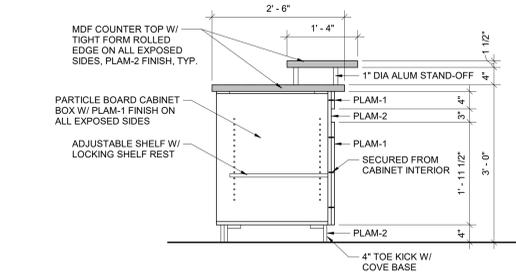


9 MILLWORK SECTION
SCALE: 3/4" = 1'-0"

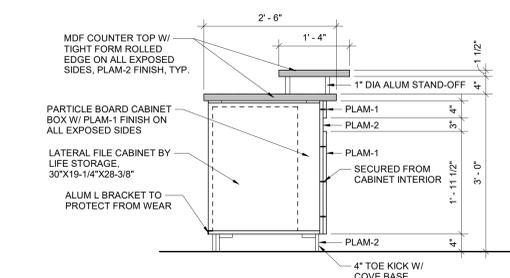


10 MILLWORK SECTION
SCALE: 3/4" = 1'-0"

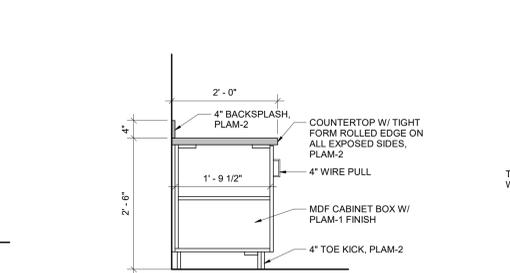

11 MILLWORK SECTION
SCALE: 3/4" = 1'-0"

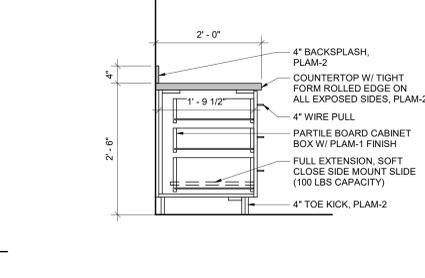


12 MILLWORK SECTION 5
SCALE: 3/4" = 1'-0"

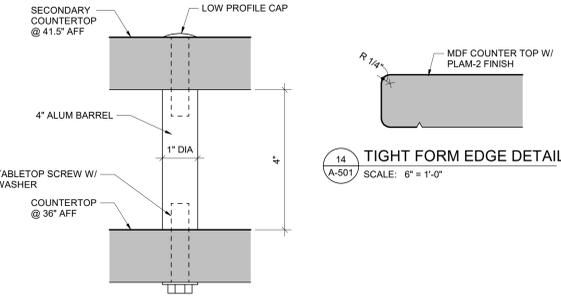


13 STAND OFF BASE DETAIL
SCALE: 6" = 1'-0"

TOILET ACCESSORIES SCHEDULE				
MARK	DESCRIPTION	MOUNTING	MOUNTING HEIGHT	BENCHMARK
TA15	SIDE WALL GRAB BAR-42"	SURFACE	33"-36"	TOP OF BAR
TA16	BACK WALL GRAB BAR-36"	SURFACE	33"-36"	TOP OF BAR
TA17	VERTICAL GRAB BAR-18"	SURFACE	40"	BOTTOM OF BAR
TA19	SOAP DISPENSER - MANUAL	SURFACE	40"	BOTTOM OF GLASS
TA20	PAPER TOWEL DISPENSER-FOLDED	SURFACE	40"	DISPENSING SLOT
TA21	MIRROR-18"x36" FRAMED	SURFACE	40"	BOTTOM OF GLASS
TA23	TOILET TISSUE DISPENSER-DOUBLE STACKED	SURFACE	18"	AFF

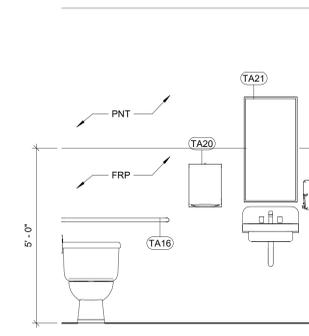

3 TOILET ELEVATION A
SCALE: 1/2" = 1'-0"

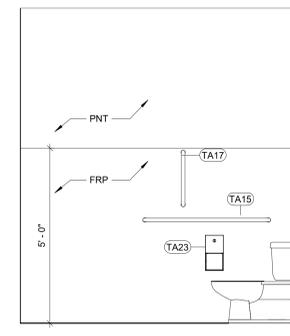

4 TOILET ELEVATION B
SCALE: 1/2" = 1'-0"

TOILET ROOM NOTES:

ALL DIMENSIONS FOR MOUNTING LOCATIONS ARE TO/FROM FACE OF FINISH, UNLESS NOTED OTHERWISE. COORDINATE MOUNTING DIMENSIONS FOR FIXTURES AND TOILET ACCESSORIES WITH MANUFACTURER'S ACTUAL PRODUCT. PROVIDING BLOCKING IN STUD PARTITIONS FOR MOUNTING FIXTURES, PARTITIONS, AND TOILET ACCESSORIES. SEAL PERIMETER OF ALL FIXTURES. CORRECT INCORRECT ROUGH-IN'S RATHER THAN ATTEMPTING TO ADJUST SUBSEQUENT CONSTRUCTION.

FINISH DIMENSIONS USE THE ACTUAL SCHEDULED THICKNESS OF THE MATERIALS INDICATED ON THE PARTITION SCHEDULE AND ALSO INCLUDE THE FOLLOWING ASSUMED FINISH MATERIAL THICKNESSES: 1/2" FOR THINSET CERAMIC TILE

CONTRACTOR SHALL ADJUST THE FINISH DIMENSIONS, AS NECESSARY, TO INCORPORATE THE ACTUAL FINISH MATERIAL THICKNESSES AND TO DELIVER THE REQUIRED CLEARANCES.

MOUNT WATER CLOSETS AT 15" MEASURED FROM FINISHED FLOOR TO TOP OF SEAT. MOUNT ACCESSIBLE WATER CLOSETS AT 18" MEASURED FROM FINISHED FLOOR TO TOP OF SEAT. CENTERLINE OF ACCESSIBLE WATER CLOSET TO BE 18" FROM THE SIDE PARTITION. IF PROVIDED, INSTALL MANUAL FLUSH CONTROL ON "APPROACHABLE" SIDES OF ACCESSIBLE WATER CLOSETS 24" ABOVE FINISHED FLOOR.

MOUNT LAVATORIES AT 34" MEASURED FROM FINISHED FLOOR TO TOP OF RIM. BOTTOM OF LAVATORY DRAIN PIPE TO BE ABOVE 9" MEASURED FROM FINISHED FLOOR. MOUNT LAVATORY TO HAVE AT LEAST 15" CLEAR ON BOTH SIDES MEASURED FROM ITS CENTERLINE. ALL PIPES BELOW LAVATORIES TO BE INSULATED AGAINST CONTACT.

MOUNT DRINKING FOUNTAIN AT 40" AND ACCESSIBLE DRINKING FOUNTAIN AT 36" MEASURED FROM FINISHED FLOOR TO SPOUT OUTLET. MOUNT PAIRS OF DRINKING FOUNTAINS SO THAT ACCESSIBLE FOUNTAIN HAS 15" CLEAR ON BOTH SIDES MEASURED FROM ITS CENTERLINE.

CLEARANCE BELOW COUNTERTOPS TO BE AT LEAST 27" ABOVE FINISHED FLOOR.

REAR WATER CLOSET GRAB BARS ARE TO BE 36" LONG AND EXTEND 24" FROM THE CENTERLINE TO THE TRANSFER SIDE.


SIDE WATER CLOSET GRAB BARS ARE TO BE 42" LONG AND BEGIN 12" FROM REAR WALL. VERTICAL SIDE WATER CLOSET GRAB BARS ARE TO BE CENTERED 40" FROM REAR WALL.

ALL TOILET ACCESSORIES TO BE AT LEAST 2" CLEAR OF ANY GRAB BAR.

CENTER TOILET PAPER DISPENSING 6" FROM FRONT OF WATER CLOSET.

DISPENSING TOILET ACCESSORIES ARE MEASURED TO THE OPERATING DEVICE OR THE DISPENSING POINT, WHICHEVER IS HIGHER.

MIRROR MOUNTING HEIGHTS ARE TO BE MEASURED TO THE LOWEST REFLECTIVE SURFACE.

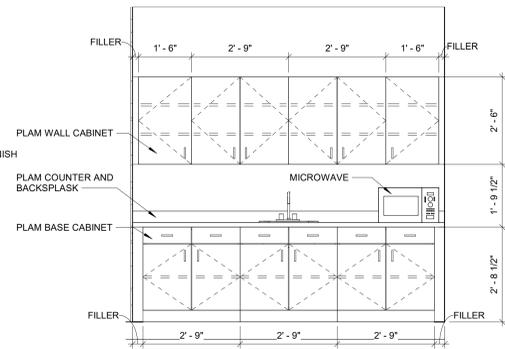

15 BREAK ROOM ELEVATION
SCALE: 1/2" = 1'-0"

REVISIONS	DATE	DESCRIPTION
1	7/1/2022	ISSUED FOR PERMIT

SAA architects
Client centered • Smart solutions
600 North Hanley Street, Suite 150
York, PA 17404
T - 717.843.3300 F - 717.899.0295
www.SAAarchitects.com

ENLARGED FLOOR PLANS
POUGHKEEPSIE NY STORAGE
DIAMOND POINT DEVELOPMENT
1986 SOUTH ROAD POUGHKEEPSIE, NEW YORK 12601
DUTCHESS COUNTY



FILE NO: 22-082
DATE: 7/1/2022
SCALE: AS NOTED
DRAWN BY:
DRAWING NO:

A-501