


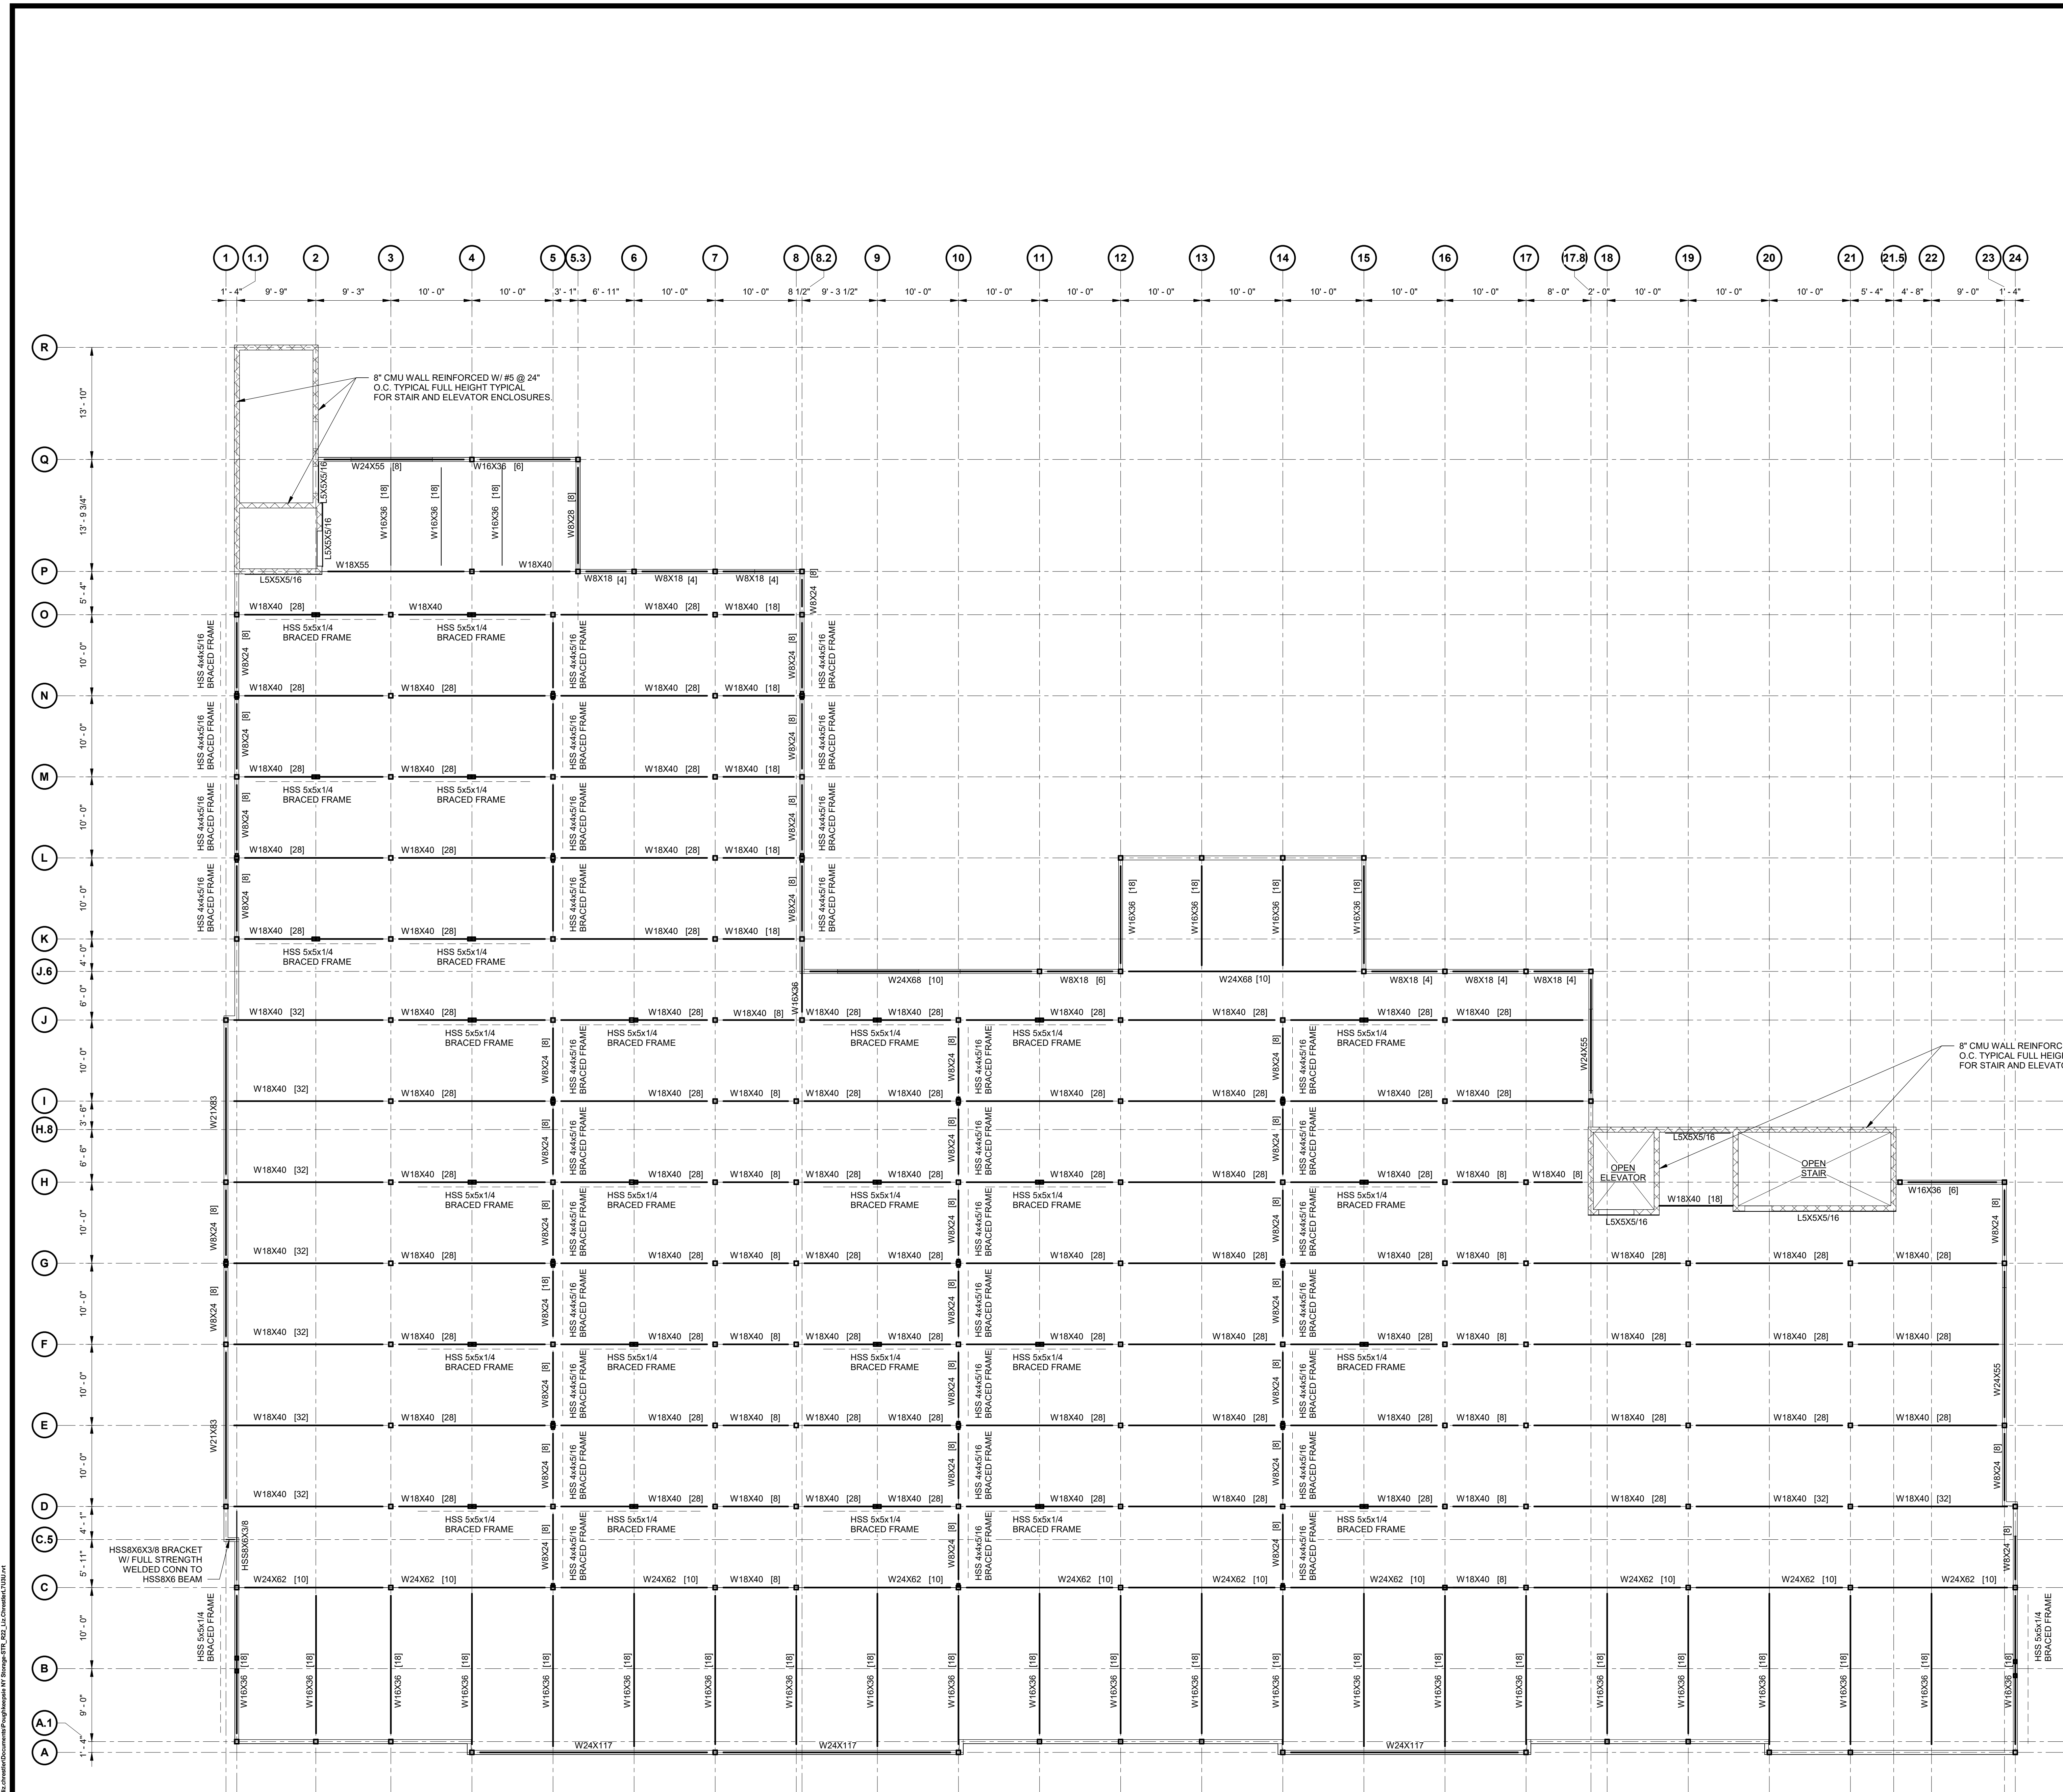

- FIRST FLOOR PLAN NOTES:
- TOP OF STEEL ELEVATION = 111' - 6 1/2" FROM DATUM ELEVATION 100'-0".
 - 8" CMU WALLS SHALL BE REINFORCED WITH #5 BARS AT 2'-0" ON CENTER, UNLESS OTHERWISE NOTED. SEE "MASONRY LINTEL SCHEDULE" FOR ADDITIONAL INFORMATION.
 - FOR EXACT DOOR LOCATIONS AND ROUGH OPENING SIZES SEE ARCHITECTURAL DRAWINGS.
 - WXXXX [XX] DESIGNATES THE BEAM SIZE AND NUMBER OF STUDS REQUIRED FOR COMPOSITE ACTION WITH THE CONCRETE SLAB ON DECK ABOVE.
 - REFER TO S-102 FOR SECOND FLOOR SLAB CONSTRUCTION BEARING ON THE FRAMING SHOWN ON THIS PLAN.

1 FIRST FLOOR FRAMING PLAN
SCALE: 1/8" = 1'-0"

REVISIONS

No.	Date	Description
1	7/7/2022	ISSUED FOR PERMIT

ENGINEERS
PLANNERS
SCIENTISTS
CONSTRUCTION MANAGERS

KCI
TECHNOLOGIES

5001 LOURE DRIVE, SUITE 201
MIDLAND PARK, NJ 07725
PHONE: 717-691-1340
WWW.KCI.COM

SAAarchitects

Client centered • Smart solutions

600 North Hanley Street, Suite 150
York, PA 17404
T - 717-843-3200 F - 717-698-0205
WWW.SAAarchitects.com

DRAWING TITLE

FIRST FLOOR FRAMING PLAN

POUGHKEEPSIE NY STORAGE

DIAMOND POINT DEVELOPMENT

1989 SOUTH ROAD, POUGHKEEPSIE, NEW YORK 12601
DUTCHESS COUNTY

STATE OF NEW YORK

SEAL OF THE STATE OF NEW YORK

PROFESSIONAL ENGINEER

07/01/2022

FILE NO.

28220745

DATE

07/01/2022

SCALE

AS NOTED

DRAWN BY

CTK

DRAWING NO.

S-101