


7/10/2022 12:55:37 PM C:\projects\Diamond Point Development\Drawings\3rd Floor\3rd Floor Framing Plan.dwg

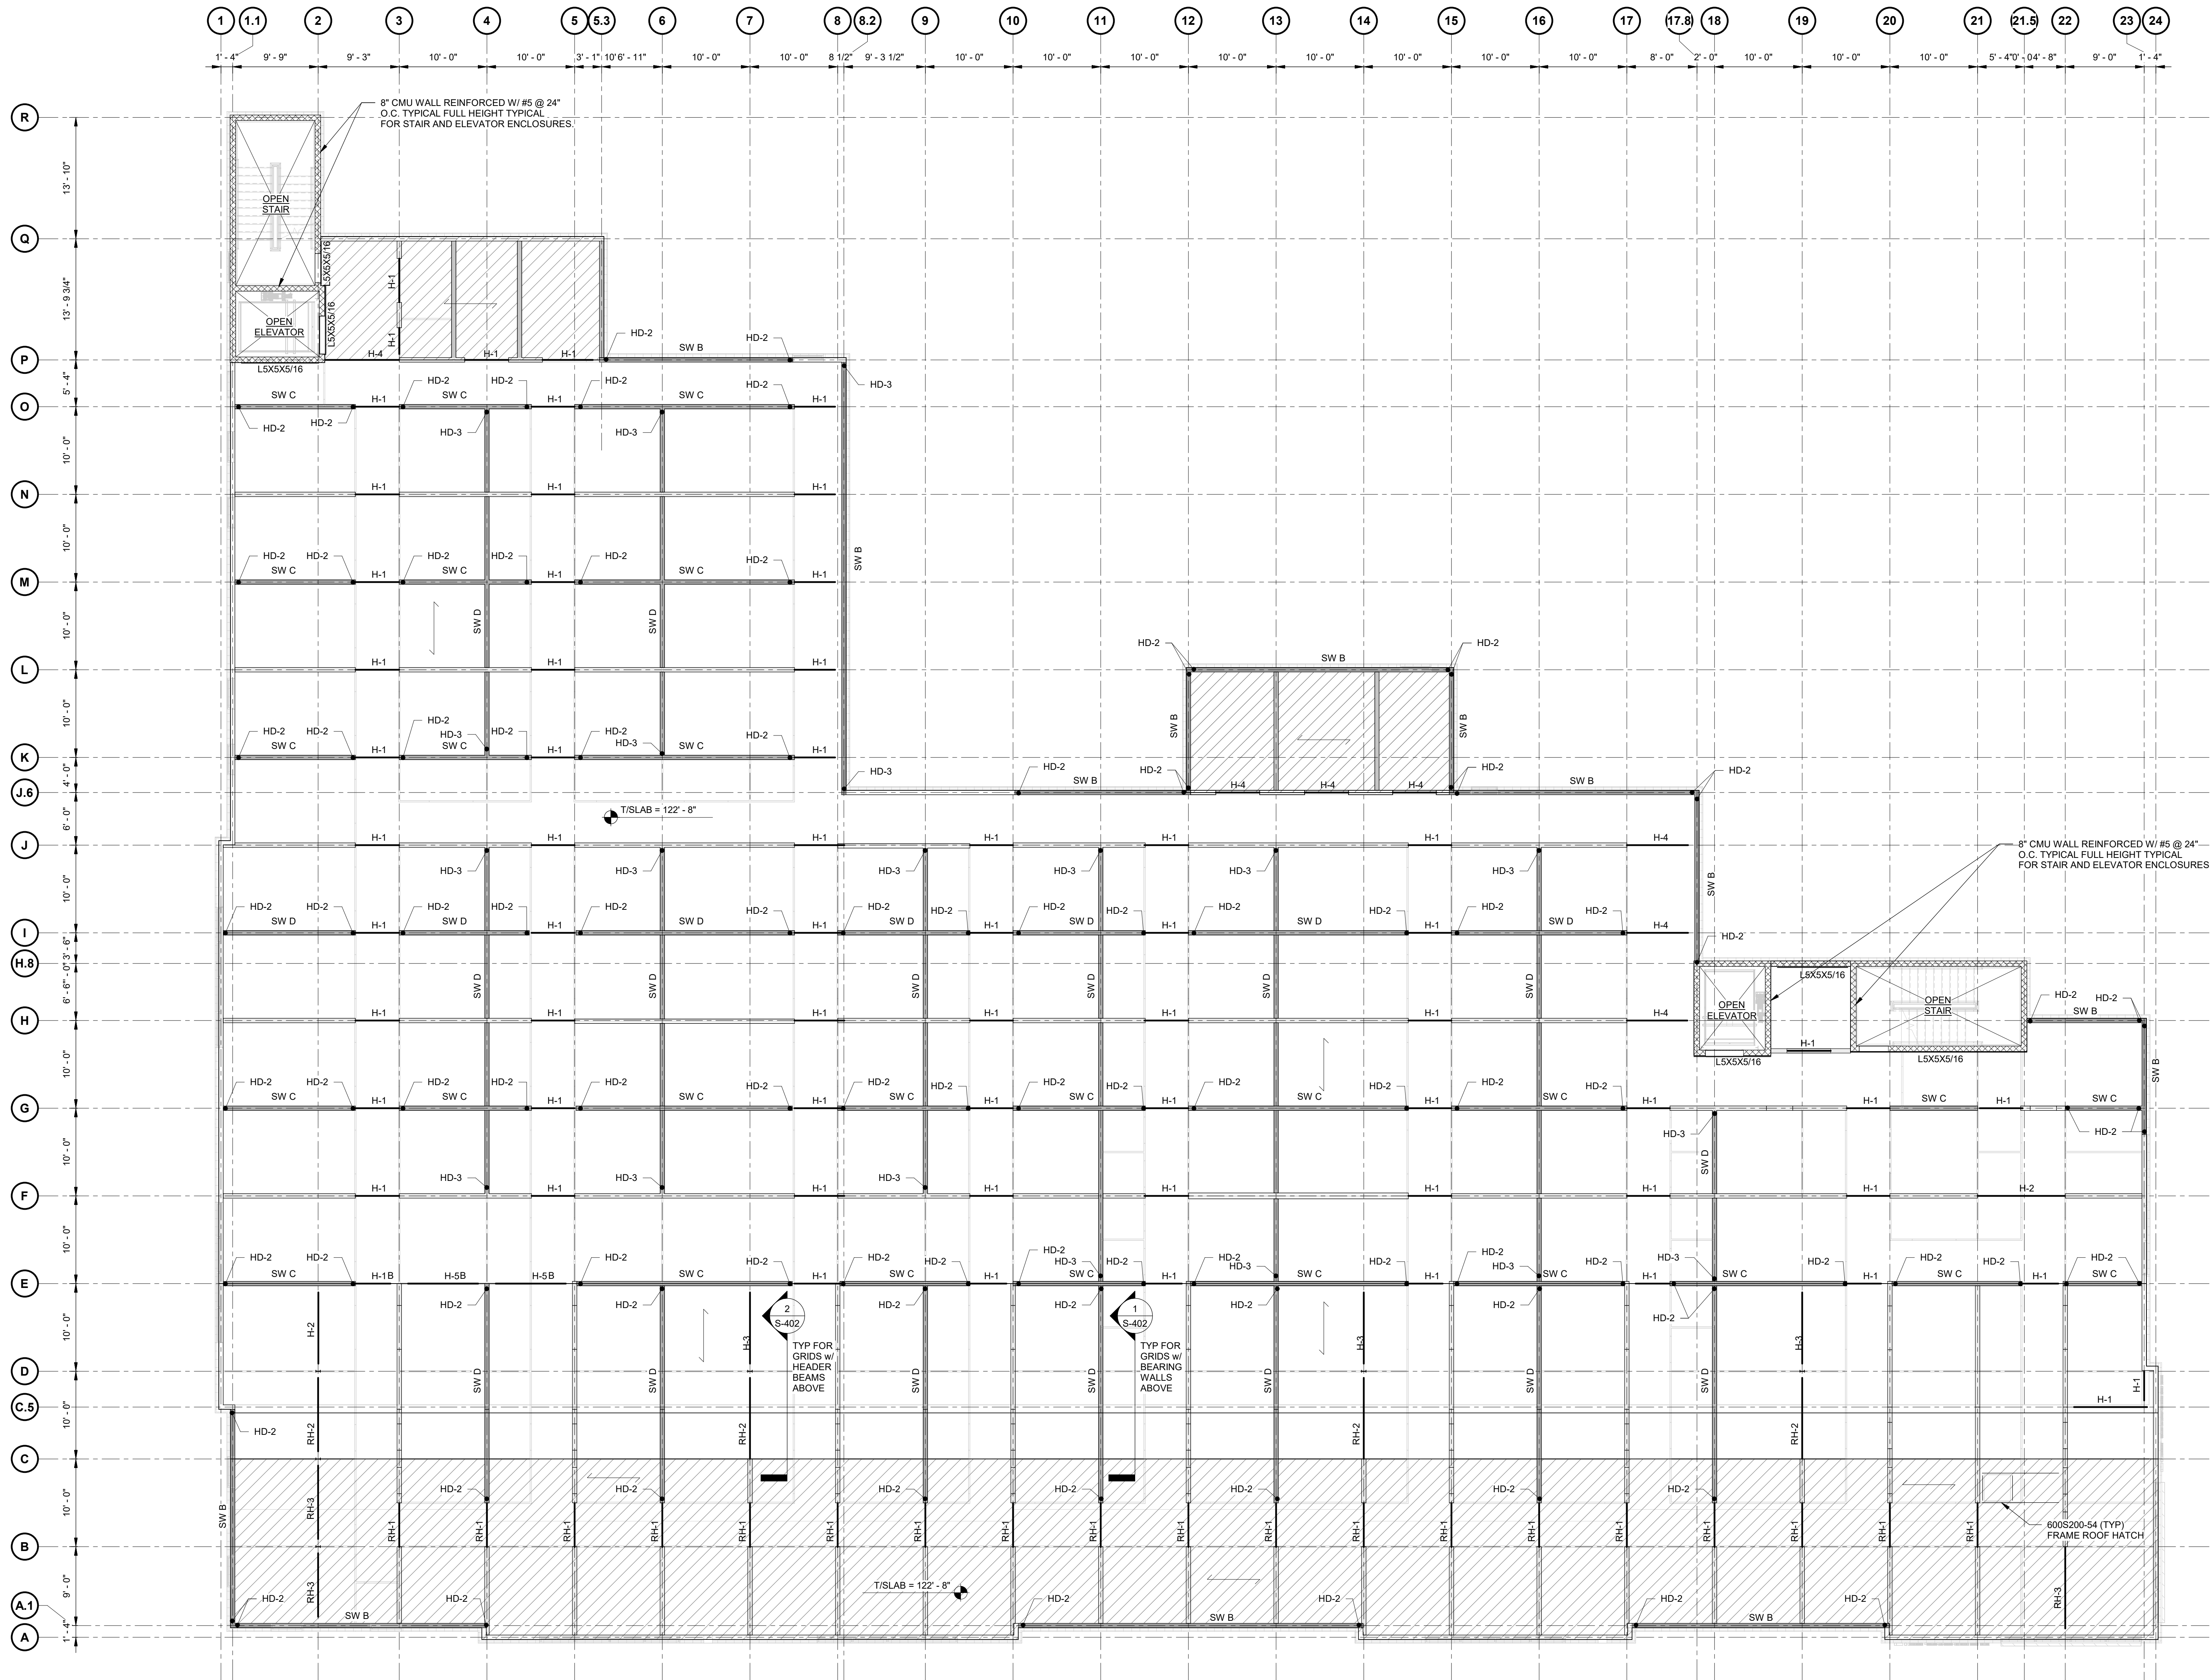

1 THIRD FLOOR FRAMING PLAN
SCALE: 1/8" = 1'-0"

THIRD FLOOR PLAN NOTES:

- TOP OF SLAB ELEVATION IS 122'-8" FROM DATUM ELEVATION 100'-0". ALL FLOORS SHOWN ARE AT THIS ELEVATION, UNLESS OTHERWISE NOTED.
- INDICATES SPAN OF 3" x 20 GAGE VLI COMPOSITE FLOOR DECK WITH 2 1/2" NORMALWEIGHT CONCRETE FOR A TOTAL THICKNESS OF 5 1/2". SLAB SHALL BE REINFORCED WITH 6x6-W2.9xW2.9 WWF. SEE TYPICAL FLOOR DECK DETAILS FOR ADDITIONAL INFORMATION.
- WALLS SHOWN ON PLAN ARE LIGHT GAUGE METAL STUD BEARING WALLS ABOVE THE FLOOR LEVEL. SEE "LIGHT GAUGE BEARING WALL SCHEDULE" AND TYPICAL DETAILS FOR ADDITIONAL INFORMATION.
- INDICATES LIGHT GAUGE METAL STUD SHEAR WALLS ABOVE THE FLOOR LEVEL. SEE "SHEAR WALL SCHEDULE" AND TYPICAL DETAILS FOR ADDITIONAL INFORMATION.
- "HD - " INDICATES SIMPSON HOLD-DOWN. SEE "HOLD-DOWN SCHEDULE" AND TYPICAL DETAILS. PROVIDE CHORD STUDS AT THE END OF EACH SHEAR WALL PER THE "SHEAR WALL SCHEDULE" AND ATTACH HOLD-DOWN AT EACH LOCATION.
- 8" CMU WALLS SHALL BE REINFORCED WITH #5 BARS AT 2'-0" ON CENTER, UNLESS OTHERWISE NOTED. SEE "MASONRY UNTEL SCHEDULE" FOR ADDITIONAL INFORMATION.
- "H - " INDICATES METAL STUD HEADER ABOVE. SEE "LIGHT GAUGE HEADER SCHEDULE". ALL HEADERS ARE FOR WALL OPENINGS ABOVE THE FLOOR ELEVATION AND SUPPORT FLOOR SLAB ABOVE.
- INDICATES CHANGE IN DECK DIRECTION. GC TO COORDINATE.
- FOR EXACT DOOR LOCATIONS AND ROUGH OPENING SIZES SEE ARCHITECTURAL DRAWINGS.
- ALL JAMB AND CHORD STUDS SHALL EXTEND DOWN TO BEAR AT COMPOSITE FLOOR SLAB AT THE SECOND FLOOR. POSITION OF JAMB AND CHORD STUDS SHALL BE COORDINATED TO AVOID REDUCING WIDTH OF CORRIDOR ON FLOORS BELOW.
- ALL STEEL FRAMING SHOWN SUPPORTS FLOOR SLAB ABOVE.

REVISIONS	
No.	Description
1	ISSUED FOR PERMIT

ENGINEERS
PLANNERS
SCIENTISTS
CONSTRUCTION MANAGERS

KCI
TECHNOLOGIES

5001 LOURE DRIVE, SUITE 201
MIDLAND PARK, NJ 07645
PHONE: 201-691-1340
WWW.KCI.COM

SAA architects
Client centered • Smart solutions

600 North Hanley Street, Suite 150
T - 717.843.3200 F - 717.699.0205
WWW.SAAarchitects.com

THIRD FLOOR FRAMING PLAN
POUGHKEEPSIE NY STORAGE
DIAMOND POINT DEVELOPMENT

1999 SOUTH ROAD, POUGHKEEPSIE, NEW YORK 12601
DUTCHESS COUNTY

SEAL OF THE STATE OF NEW YORK
SCOTT J. SCOTT
REGISTERED PROFESSIONAL ENGINEER
NO. 12123-1
EXPIRATION DATE 12/31/2023

DATE: 07/01/2022
SCALE: AS NOTED
DRAWN BY: CTK
DRAWING NO.: S-103