


7/10/2022 12:55:18 PM C:\projects\Diamond Point Development\Drawings\4th Floor\4th Floor Framing Plan.dwg

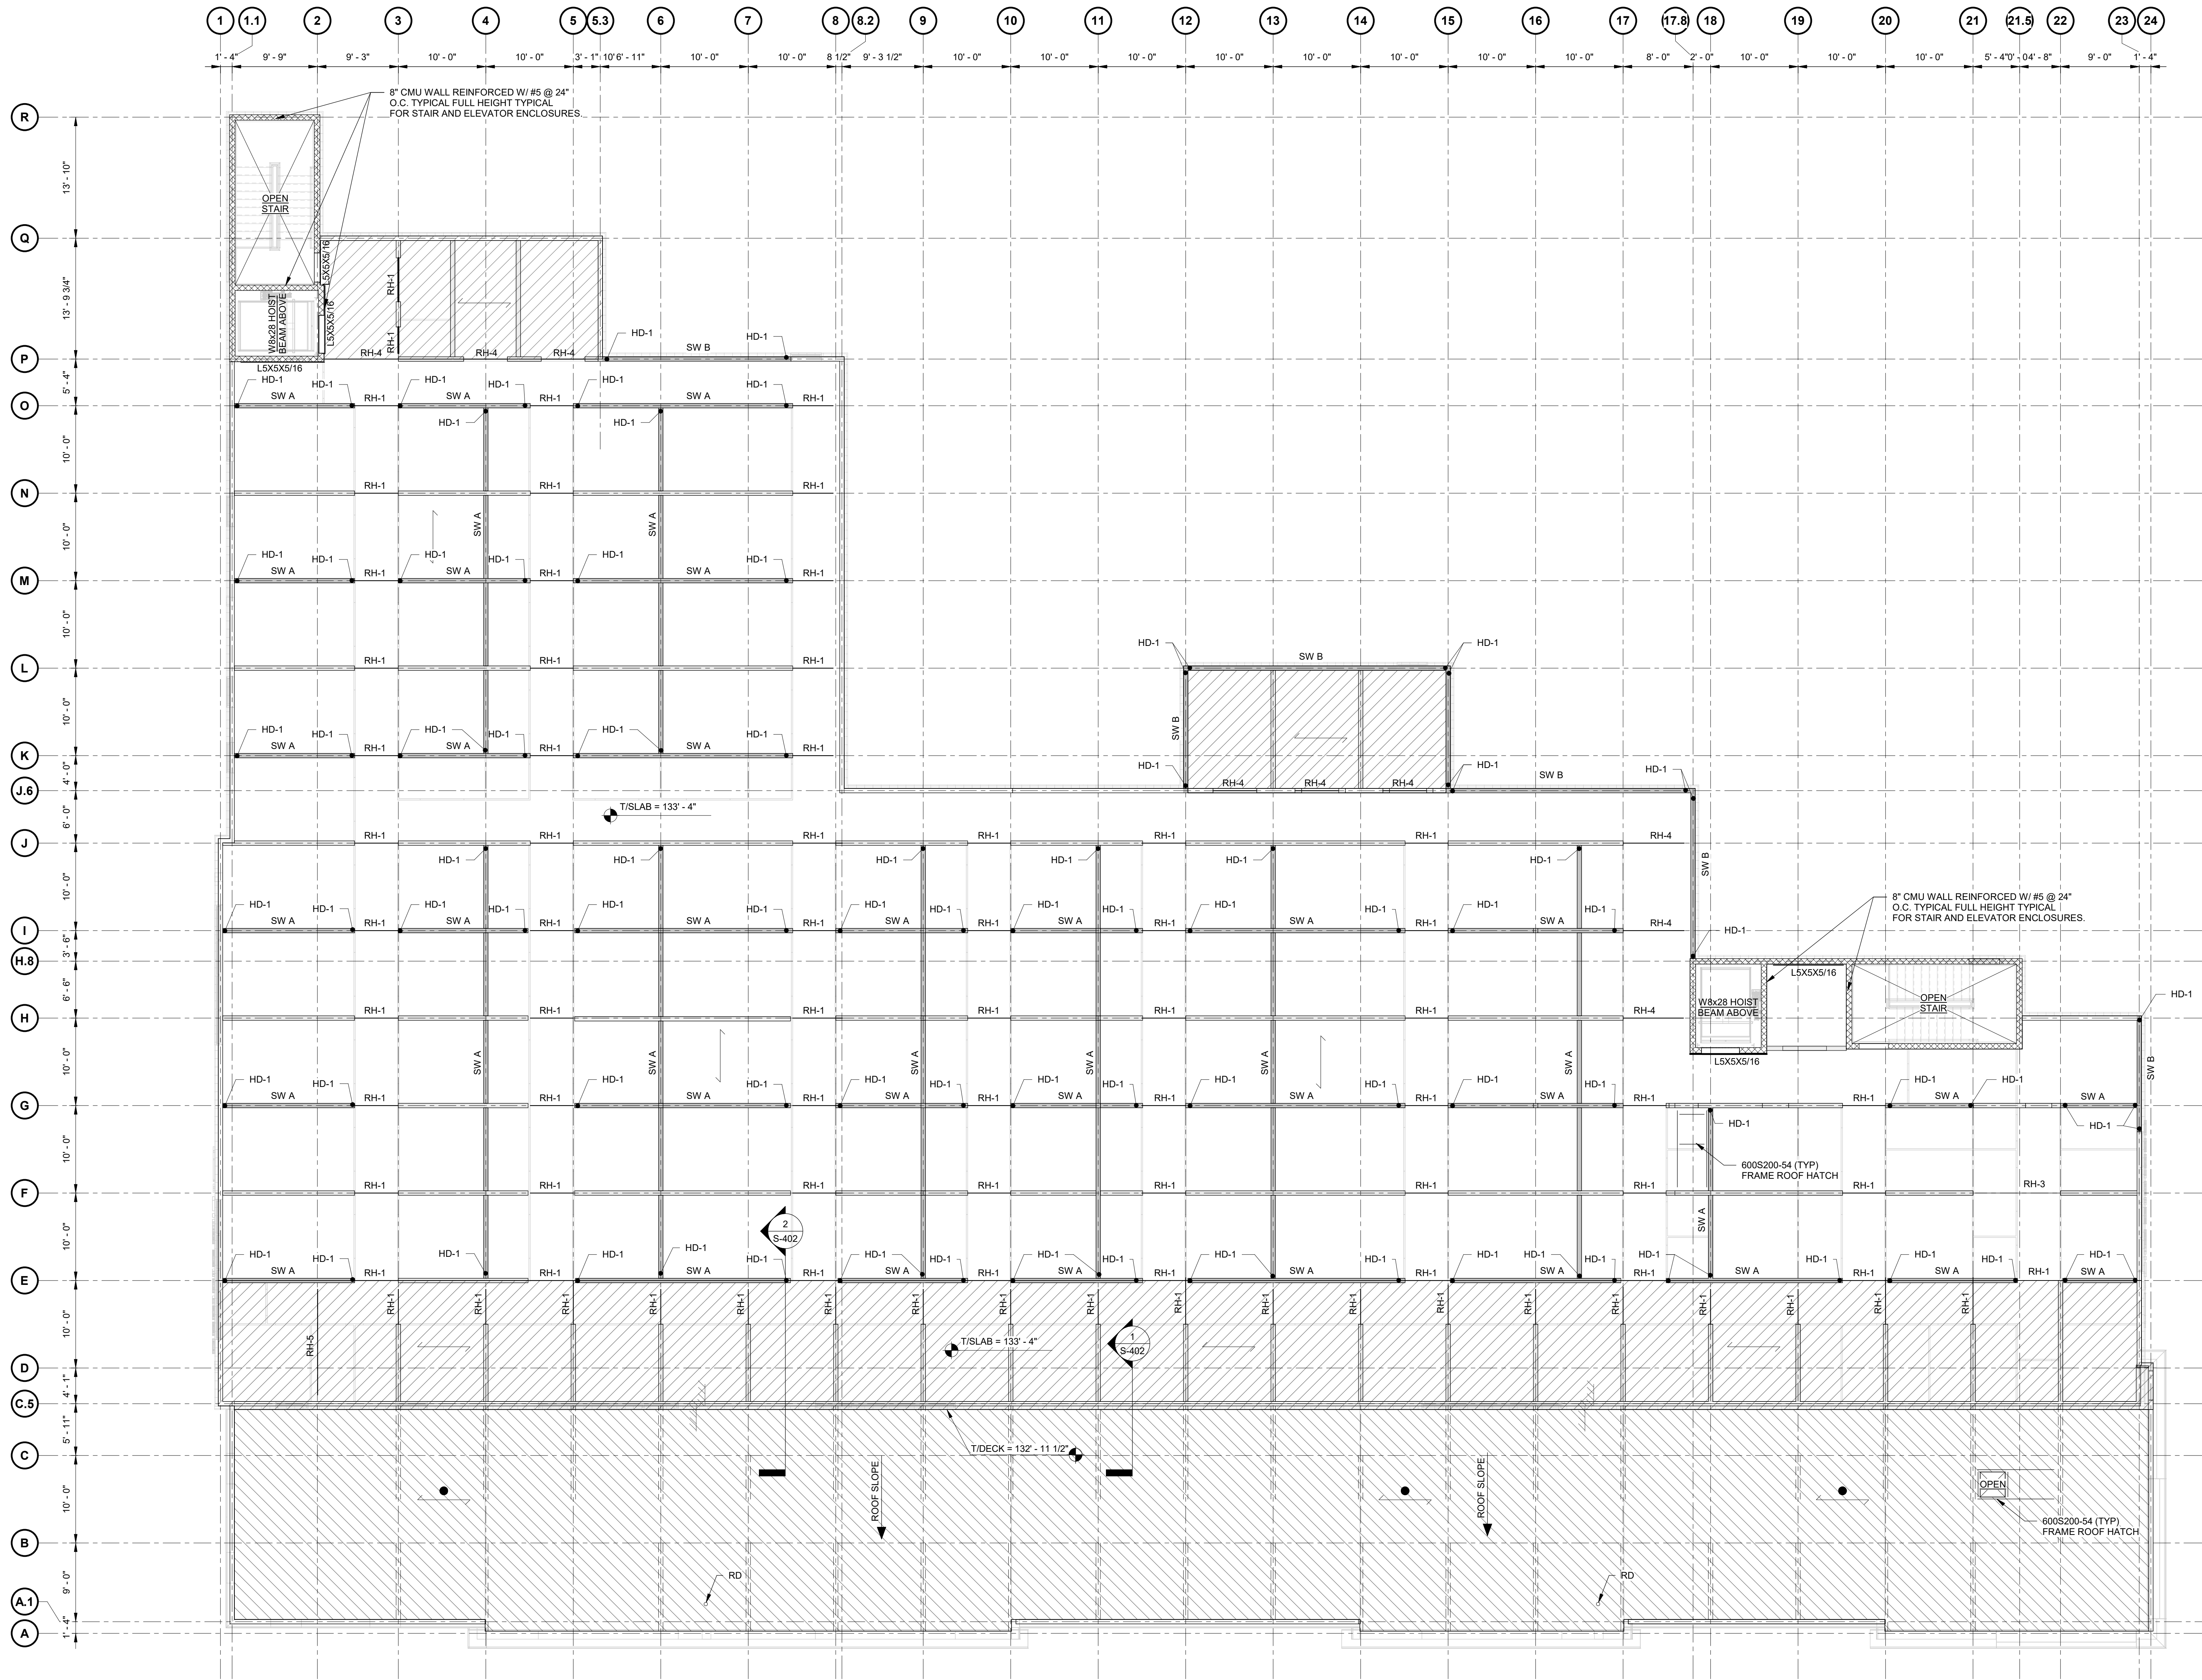

**1 FOURTH FLOOR FRAMING PLAN**  
SCALE: 1/8" = 1'-0"

**FOURTH FLOOR PLAN NOTES:**

- TOP OF SLAB ELEVATION IS 133'-4" FROM DATUM ELEVATION 100'-0". ALL FLOORS SHOWN ARE AT THIS ELEVATION, UNLESS OTHERWISE NOTED.
- INDICATES SPAN OF 3" x 20 GAGE VLI COMPOSITE FLOOR DECK WITH 2 1/2" NORMALWEIGHT CONCRETE FOR A TOTAL THICKNESS OF 5 1/2". SLAB SHALL BE REINFORCED WITH 6x6-W2.9xW2.9 WWF. SEE TYPICAL FLOOR DECK DETAILS FOR ADDITIONAL INFORMATION.
- WALLS SHOWN ON PLAN ARE LIGHT GAUGE METAL STUD BEARING WALLS ABOVE THE FLOOR LEVEL. SEE "LIGHT GAUGE BEARING WALL SCHEDULE" AND TYPICAL DETAILS FOR ADDITIONAL INFORMATION.
- INDICATES LIGHT GAUGE METAL STUD SHEAR WALLS ABOVE THE FLOOR LEVEL. SEE "SHEAR WALL SCHEDULE" AND TYPICAL DETAILS FOR ADDITIONAL INFORMATION.
- "HD -" INDICATES SIMPSON HOLD-DOWN. SEE "HOLD-DOWN SCHEDULE" AND TYPICAL DETAILS. PROVIDE CHORD STUDS AT THE END OF EACH SHEAR WALL PER THE "SHEAR WALL SCHEDULE" AND ATTACH HOLD-DOWN AT EACH LOCATION.
- 8" CMU WALLS SHALL BE REINFORCED WITH #5 BARS AT 2'-0" ON CENTER, UNLESS OTHERWISE NOTED. SEE "MASONRY LINTEL SCHEDULE" FOR ADDITIONAL INFORMATION.
- "H -" INDICATES METAL STUD HEADER ABOVE. SEE "LIGHT GAUGE HEADER SCHEDULE". ALL HEADERS ARE FOR WALL OPENINGS ABOVE THE FLOOR ELEVATION AND SUPPORT FLOOR SLAB ABOVE.
- INDICATES CHANGE IN DECK DIRECTION. GC TO COORDINATE.
- FOR EXACT DOOR LOCATIONS AND ROUGH OPENING SIZES SEE ARCHITECTURAL DRAWINGS.
- ALL JAMB AND CHORD STUDS SHALL EXTEND DOWN TO BEAR AT THE COMPOSITE FLOOR SLAB AT THE SECOND FLOOR POSITION OF JAMB AND CHORD STUDS SHALL BE COORDINATED TO AVOID REDUCING WIDTH OF CORRIDOR ON FLOORS BELOW.
- ALL STEEL FRAMING SHOWN SUPPORTS FLOOR SLAB ABOVE.
- INDICATES SPAN OF 3" 20GA TYPE N ROOF DECK TYPICAL.

| REVISIONS |                   |
|-----------|-------------------|
| No.       | Description       |
| 1         | ISSUED FOR PERMIT |

ENGINEERS  
PLANNERS  
SCIENTISTS  
CONSTRUCTION MANAGERS

**KCI**  
TECHNOLOGIES

5001 LOURIE DRIVE, SUITE 201  
MIDLAND, PA 15865  
PHONE: 717-691-1340  
WWW.KCI.COM

**SAA architects**  
Client centered • Smart solutions

600 North Hanley Street, Suite 150  
York, PA 17404  
T - 717-843-3200 F - 717-698-0205  
WWW.SAAARCHITECTS.COM

**FOURTH FLOOR FRAMING PLAN**  
POUGHKEEPSIE NY STORAGE  
DIAMOND POINT DEVELOPMENT

1999 SOUTH ROAD, POUGHKEEPSIE, NEW YORK 12601  
DUTCHESS COUNTY

07/01/2022

FILE NO: 28220745  
DATE: 07/01/2022  
SCALE: AS NOTED  
DRAWN BY: CTK  
DRAWING NO.: **S-104**