




**1 TYPICAL SHEAR WALL HOLDOWN DETAIL**  
SCALE: 3/4" = 1'-0"

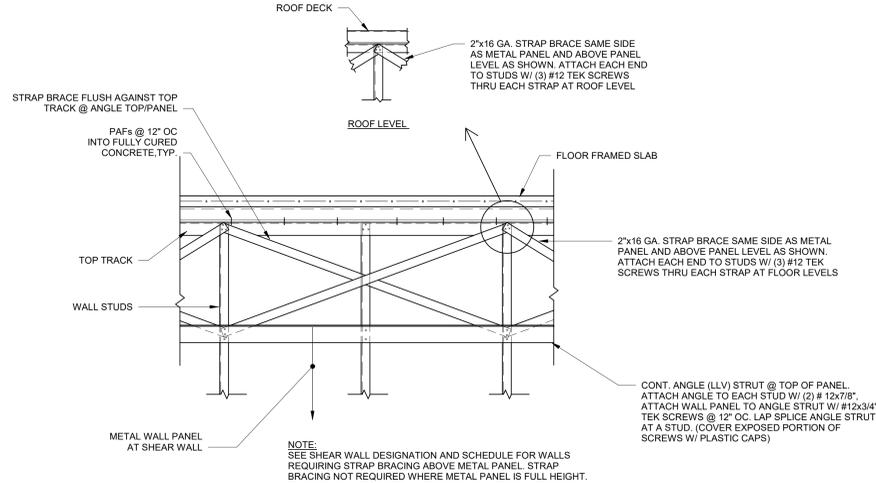


**2 TYPICAL DETAIL @ SHEAR STRAP BRACING ABOVE METAL PANEL**  
SCALE: 3/4" = 1'-0"

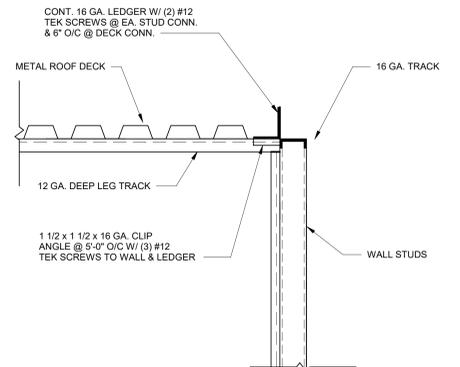


**3 TYPICAL DETAIL @ PERIMETER ROOF EAVE**  
SCALE: 3/4" = 1'-0"

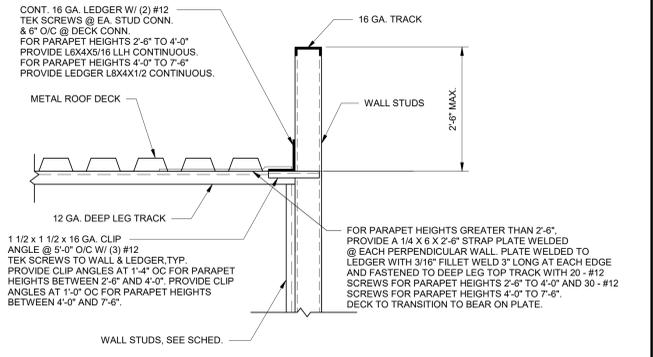


**4 TYPICAL DETAIL @ PERIMETER ROOF EAVE W/ PARAPET**  
SCALE: 3/4" = 1'-0"

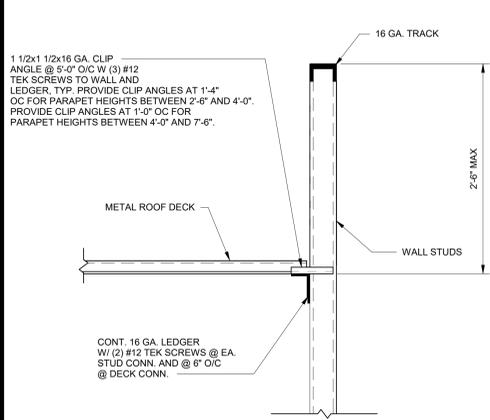


**5 TYPICAL DETAIL @ PERIMETER AT RAKE**  
SCALE: 3/4" = 1'-0"

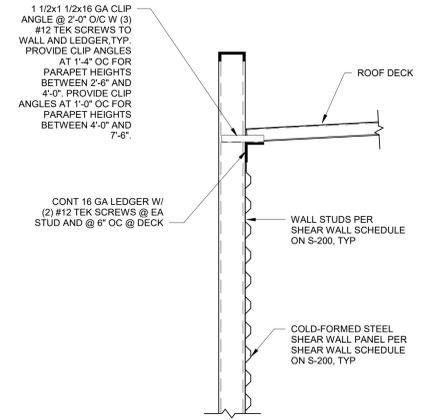


**6 TYPICAL EXT SHEAR WALL BEARING DETAIL AT ROOF**  
SCALE: 3/4" = 1'-0"

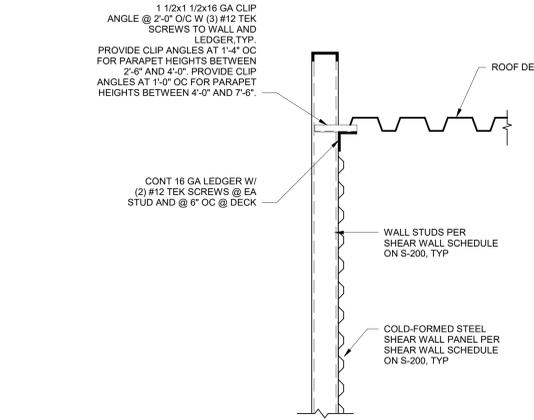


**7 TYPICAL EXT SHEAR WALL DETAIL AT ROOF**  
SCALE: 3/4" = 1'-0"

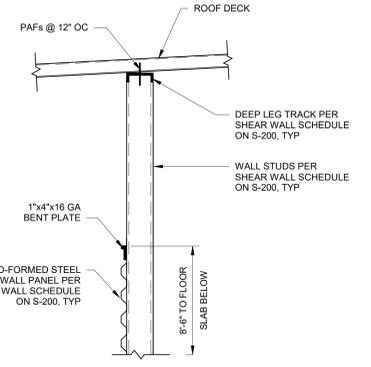


**8 TYPICAL SHEAR WALL BEARING DETAIL AT ROOF**  
SCALE: 3/4" = 1'-0"

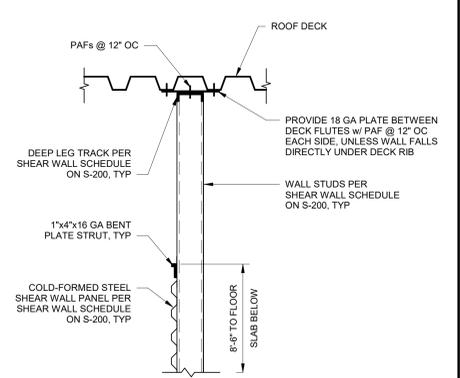


**9 TYPICAL SHEAR WALL DETAIL AT ROOF**  
SCALE: 3/4" = 1'-0"

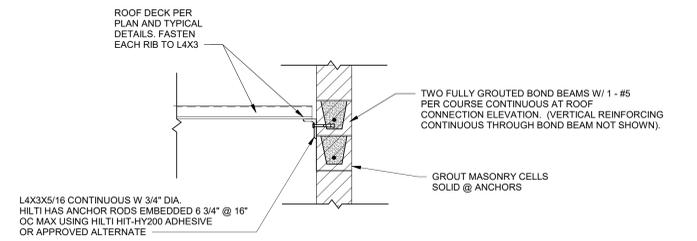


**10 ROOF LEDGER TO MASONRY WALL WHERE WALL EXTENDS ABOVE ROOF**  
SCALE: 3/4" = 1'-0"

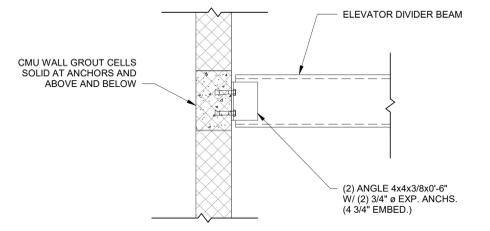

**11 ELEVATOR HOIST BEAM ATTACHMENT DETAIL TO CMU WALL**  
SCALE: 3/4" = 1'-0"

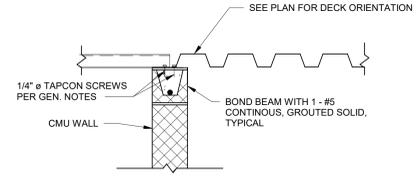

**12 METAL DECK ATTACHMENT TO TOP OF CMU WALL**  
SCALE: 3/4" = 1'-0"

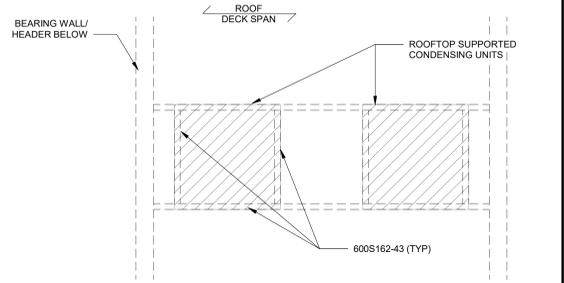

**13 TYPICAL ROOF TOP CONDENSING UNIT FRAMING PLAN**  
SCALE: 1/2" = 1'-0"

NO.	DATE	DESCRIPTION
1	7/7/2022	ISSUED FOR PERMIT

ENGINEERS  
PLANNERS  
SCIENTISTS  
CONSTRUCTION MANAGERS

**KCI**  
TECHNOLOGIES

5001 LOURIE DRIVE, SUITE 200  
MIDLAND PARK, NJ 07728  
PHONE: 973-691-1340  
WWW.KCI.COM

**SAA architects**  
Client centered • Smart solutions

600 North Hanley Street, Suite 150  
York, PA 17404  
T - 717-843-3300 F - 717-699-0295  
www.SAAarchitects.com

**TYPICAL FRAMING SECTIONS AND DETAILS**  
POUGHKEEPSIE NY STORAGE  
DIAMOND POINT DEVELOPMENT

1898 SOUTH ROAD, POUGHKEEPSIE, NEW YORK 12601

STATE OF NEW YORK  
OFFICE OF THE STATE ENGINEER  
PROFESSIONAL SEAL

07/01/2022

FILE NO: 28220745  
DATE: 07/01/2022  
SCALE: AS NOTED  
DRAWN BY: CTK  
DRAWING NO.: **S-401**