
CASINO CARPET (E) MILLWORK (E) RE-INSTALLED IN ORIGINAL LOCATION — — SALVAGED DECORATIVE PANEL; SEE ELEVATION. ELLIPSE QUADRANT POINT (QD) (4) PLACES, TYP. EXPANSION JOINT (E) "PLUG AND PLAY" FURNITURE GROUPING. PROVIDE IN FLOOR POWER AND DATA CONNECTIONS THROUGH ACCESS FLOORING. RECOMMENDED LOCATIONS SHOWN. 7 G-1 FURNITURE FIXTURES GAMING FLOOR MILLWORK (E) -ELLIPSE CENTER POINT BORDER CARPET [CPT-2] FIELD CARPET ELLIPSE FOCCI (FX) (4) PLACES, TYP ELLIPSE INFLECTION POINT (IP) BETWEEN RADII (4) PLACES, TYP. -INTERNALLY ILLUMINATED WALL MOUNTED SIGN (BY OWNER) SECURED TO WALL AT EXISTING SIGNAGE LOCATION. COORDINATE POWER AND BLOCKING REQUIREMENTS WITH SIGNAGE SUPPLIER. ELEVATOR FLOOR TILE [T-3]. CENTER PATTERN IN ELEVATOR.

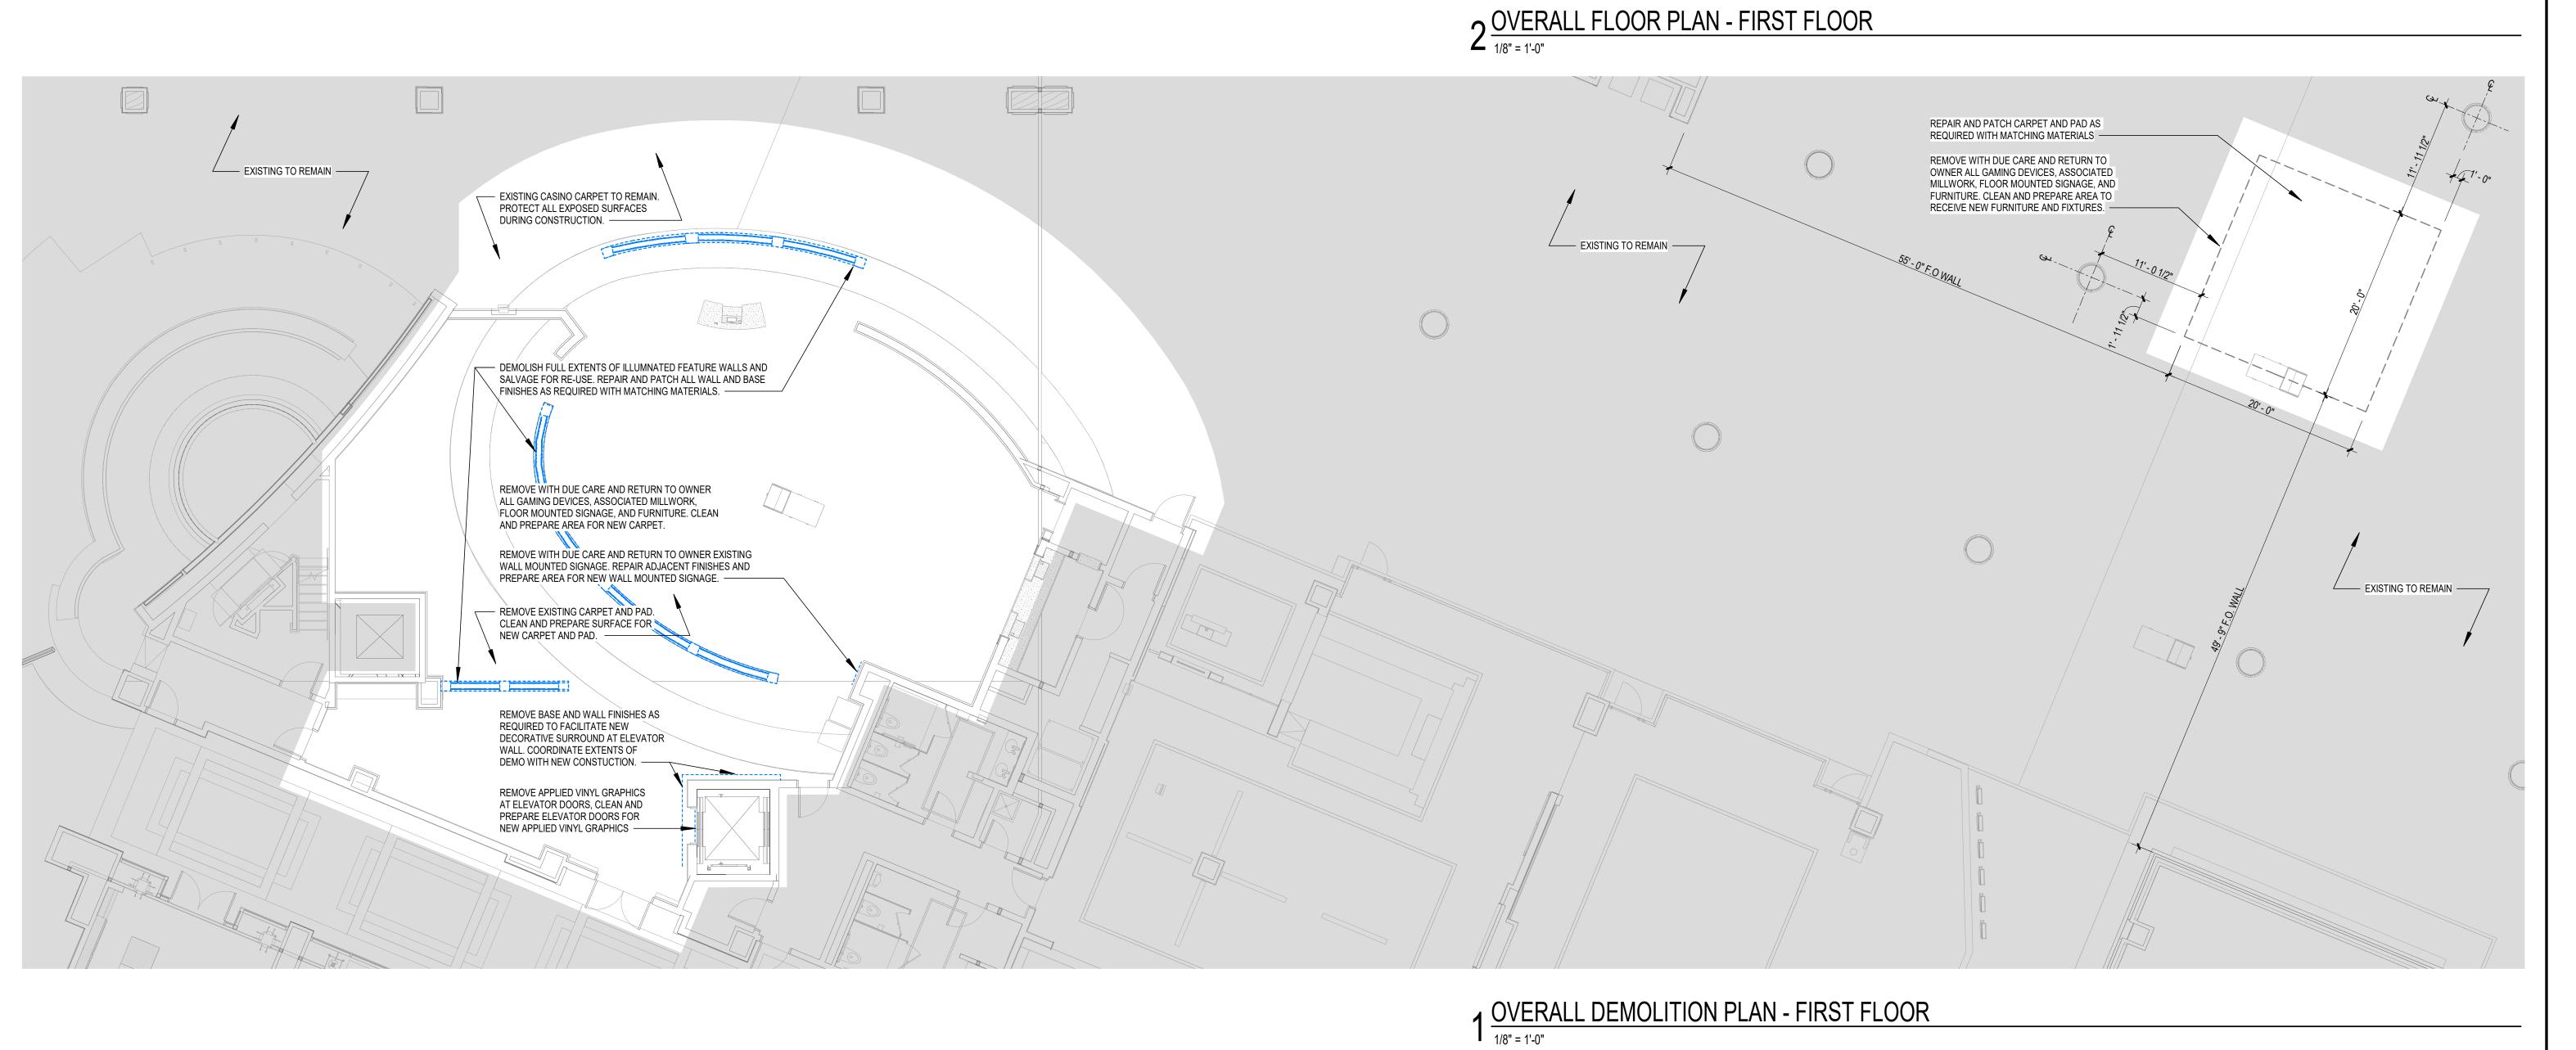

CROCKFORDS RESORTS WORLD CATSKILLS

888 Resorts World Dr Monticello, NY 12701

JCJARCHITECTURE

120 HUYSHOPE AVENUE
SUITE 400

HARTFORD, CT 06106 860.247.9226

© 2021 JCJ Architecture


CONSULTANT:

Reference Cover

Directory

Sheet for Consultant

BIDDING & CONSTRUCTION 07/06/2022

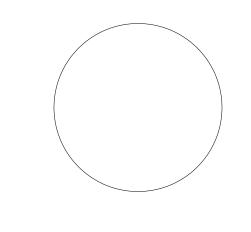

JOB H18064.19

DRAWN JMK, LKB

SCALE 1/8" = 1'-0"

REVISIONS

ARCHITECTURAL FLOOR PLANS – FIRST FLOOR

A-1