


BID SET

THE COTOCON GROUP
41 BETHPAGE RD.,
HICKSVILLE, NY
PHONE: 516.595.7474

--	--

G0.01

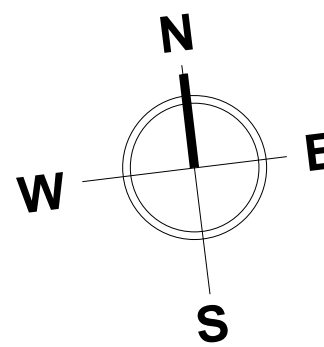

1 FIRST FLOOR PARTITION PLAN
3/16" = 1'-0"

REFER TO THE PARTITION TYPES & LEGENDS ON SHEET A7.00

BID SET

FLOOR PLAN - PARTITIONS

DRAWN BY: Author
CHECKED BY: Checker
SCALE:
DATE: 20 OCT 2021
PROJECT NO. # 2019

CAPITAL PROJECT 1483
NEW ANIMAL SHELTER FACILITY
65 FIREMENS MEMORIAL DR., POMONA, NY 10970

ARCHITECT'S SEAL:

East Coast Office
23101 Moulton Pkwy #106
Lynchburg, VA 24503
T: 800.748.0530
F: 804.748.8559



rauhaus freudenthal & associates

REVISION	NO.	DESCRIPTION	DATE
1	ADDENDUM #1		11/09/21
2	ADDENDUM #2		11/22/21

REVISION	DESCRIPTION	DATE
NO.	ADDENDUM #	
2		11/22/21

ARCHITECT'S SEAL:

East Coast Office
97 Broadway
New York, NY 10005
T: 866.746.0030
F: 617.626.8557

West Coast Office
23101 Neulien Pkwy #106
Escondido, CA 92025
T: 866.746.0030
F: 949.316.8959



rauhaus freedentfeld & associates


CAPITAL PROJECT 1483
NEW ANIMAL SHELTER FACILITY
65 FIREMENS MEMORIAL DR., POMONA, NY 10970














DRAWN BY:	Author
CHECKED BY:	Checker
SCALE:	
DATE:	20 OCT 2021
PROJECT NO.:	# 2019

INTERIOR ELEVATIONS

A6.01

BID SET

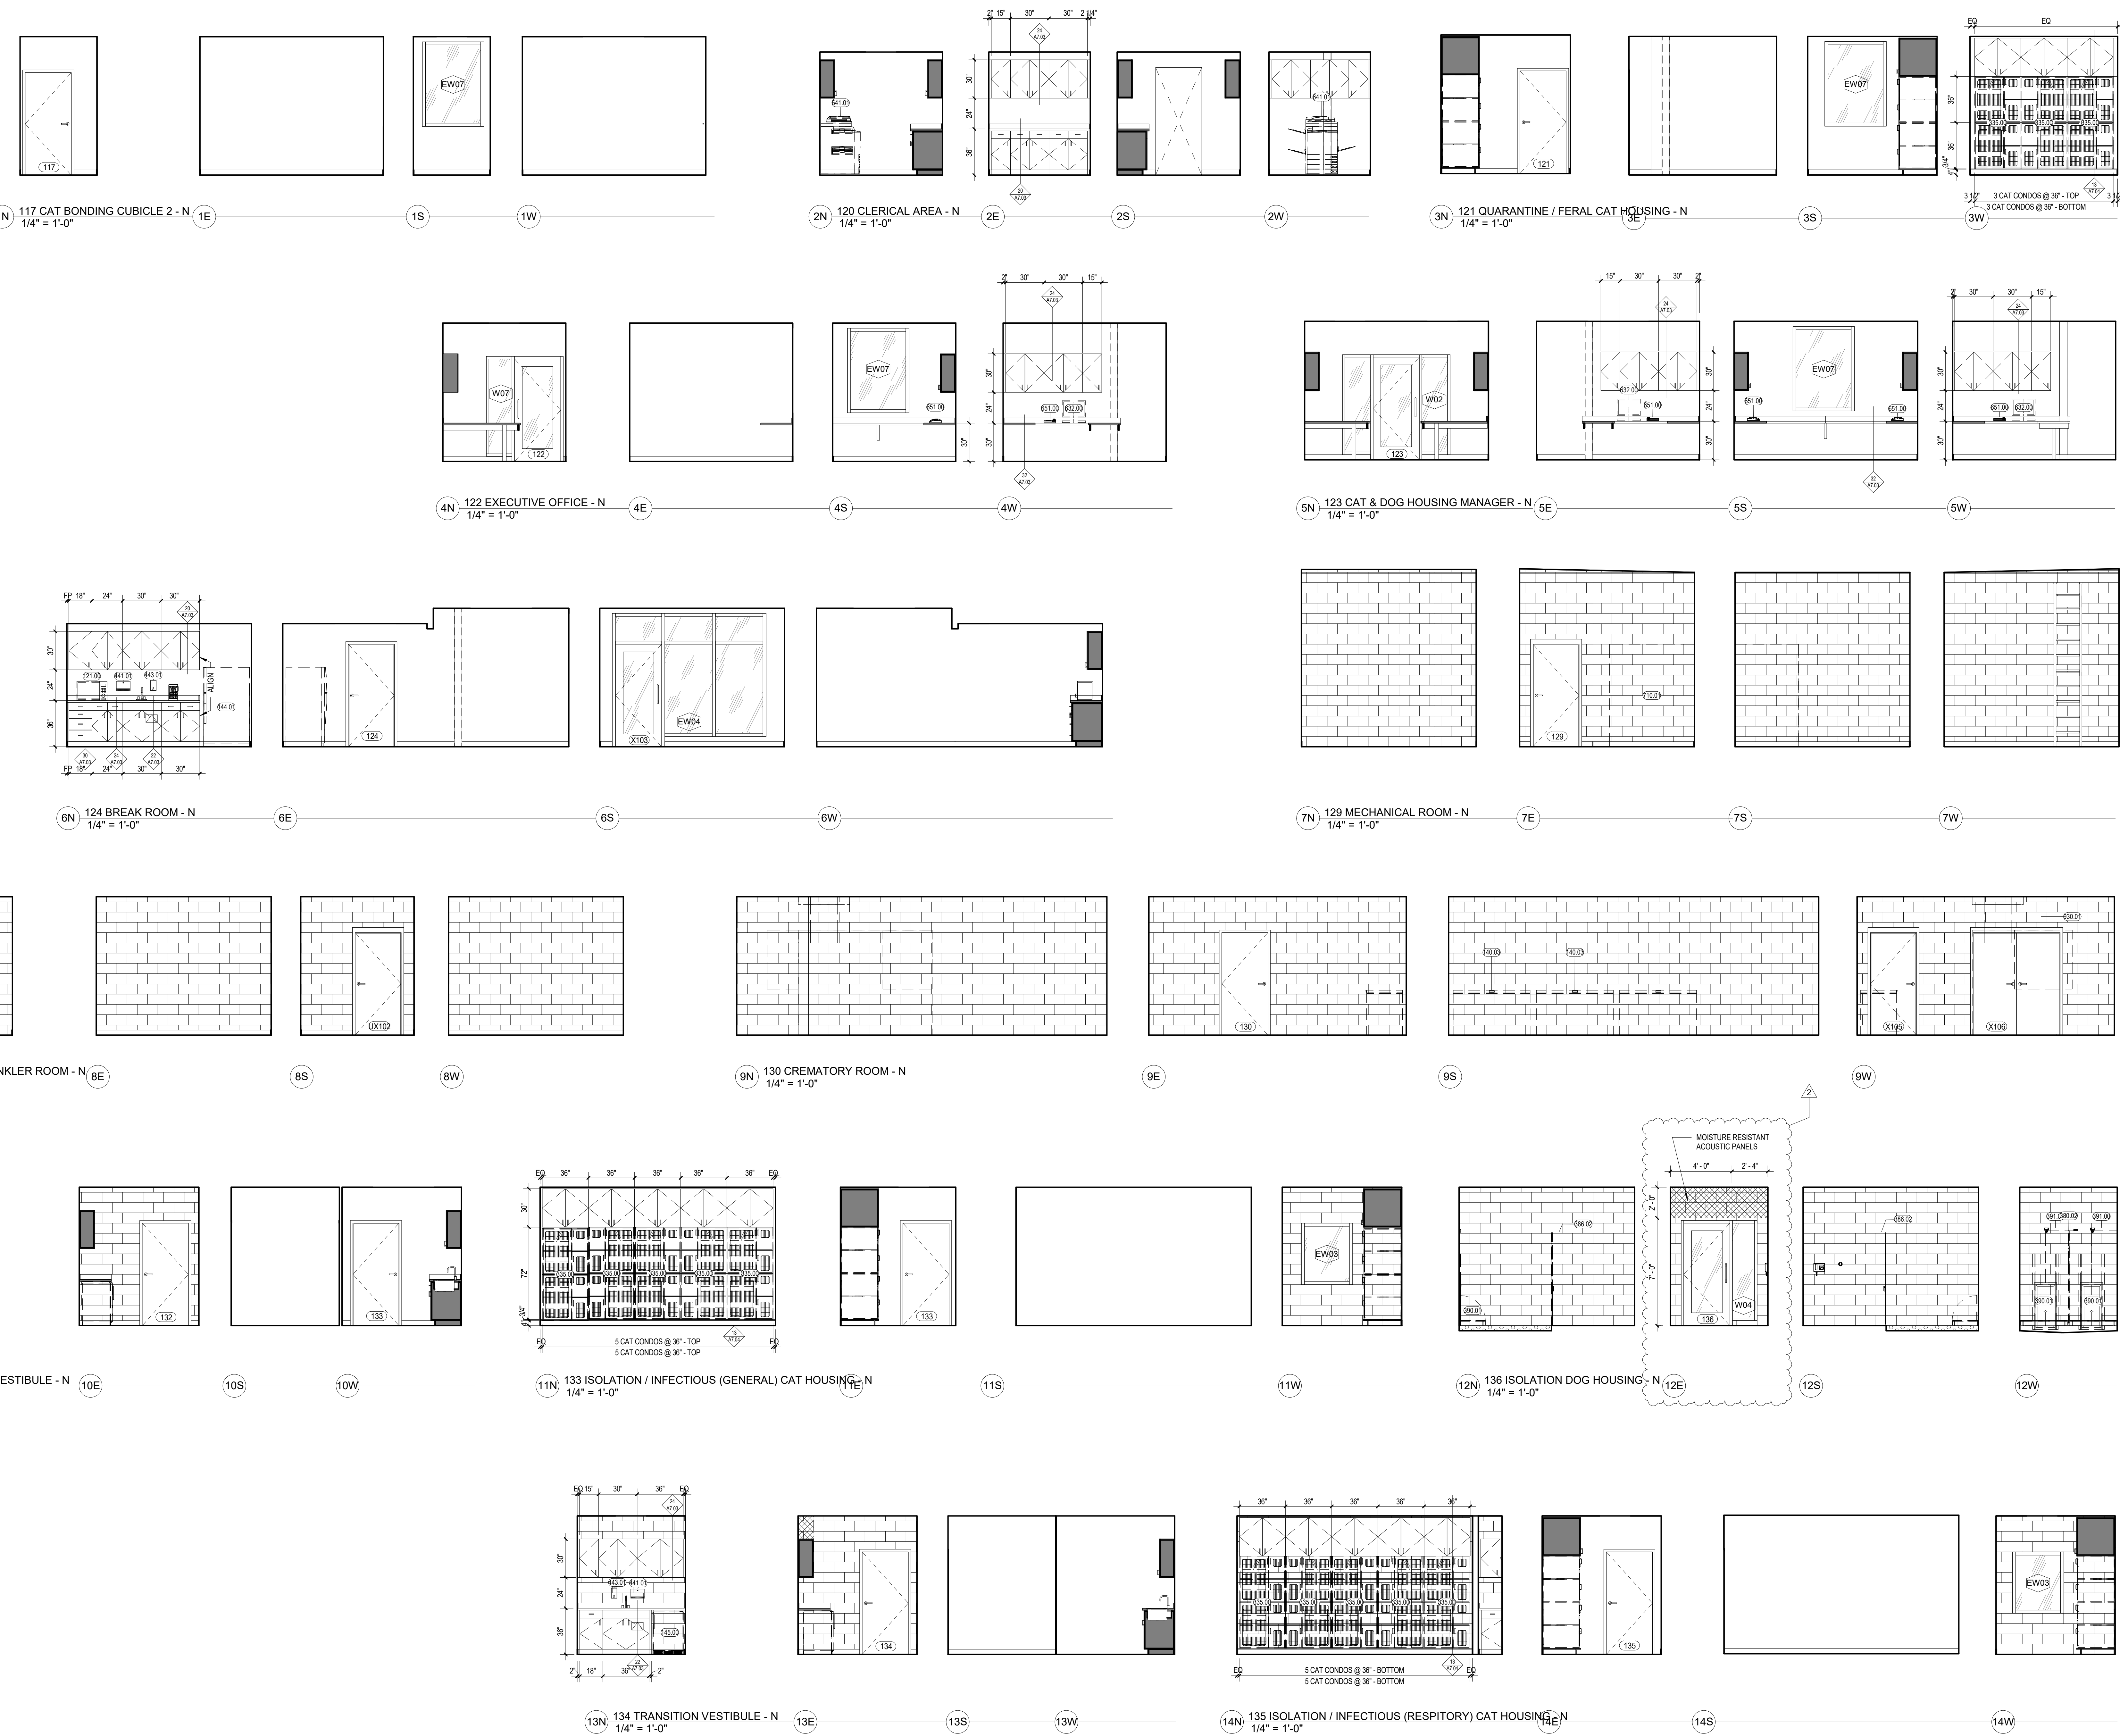

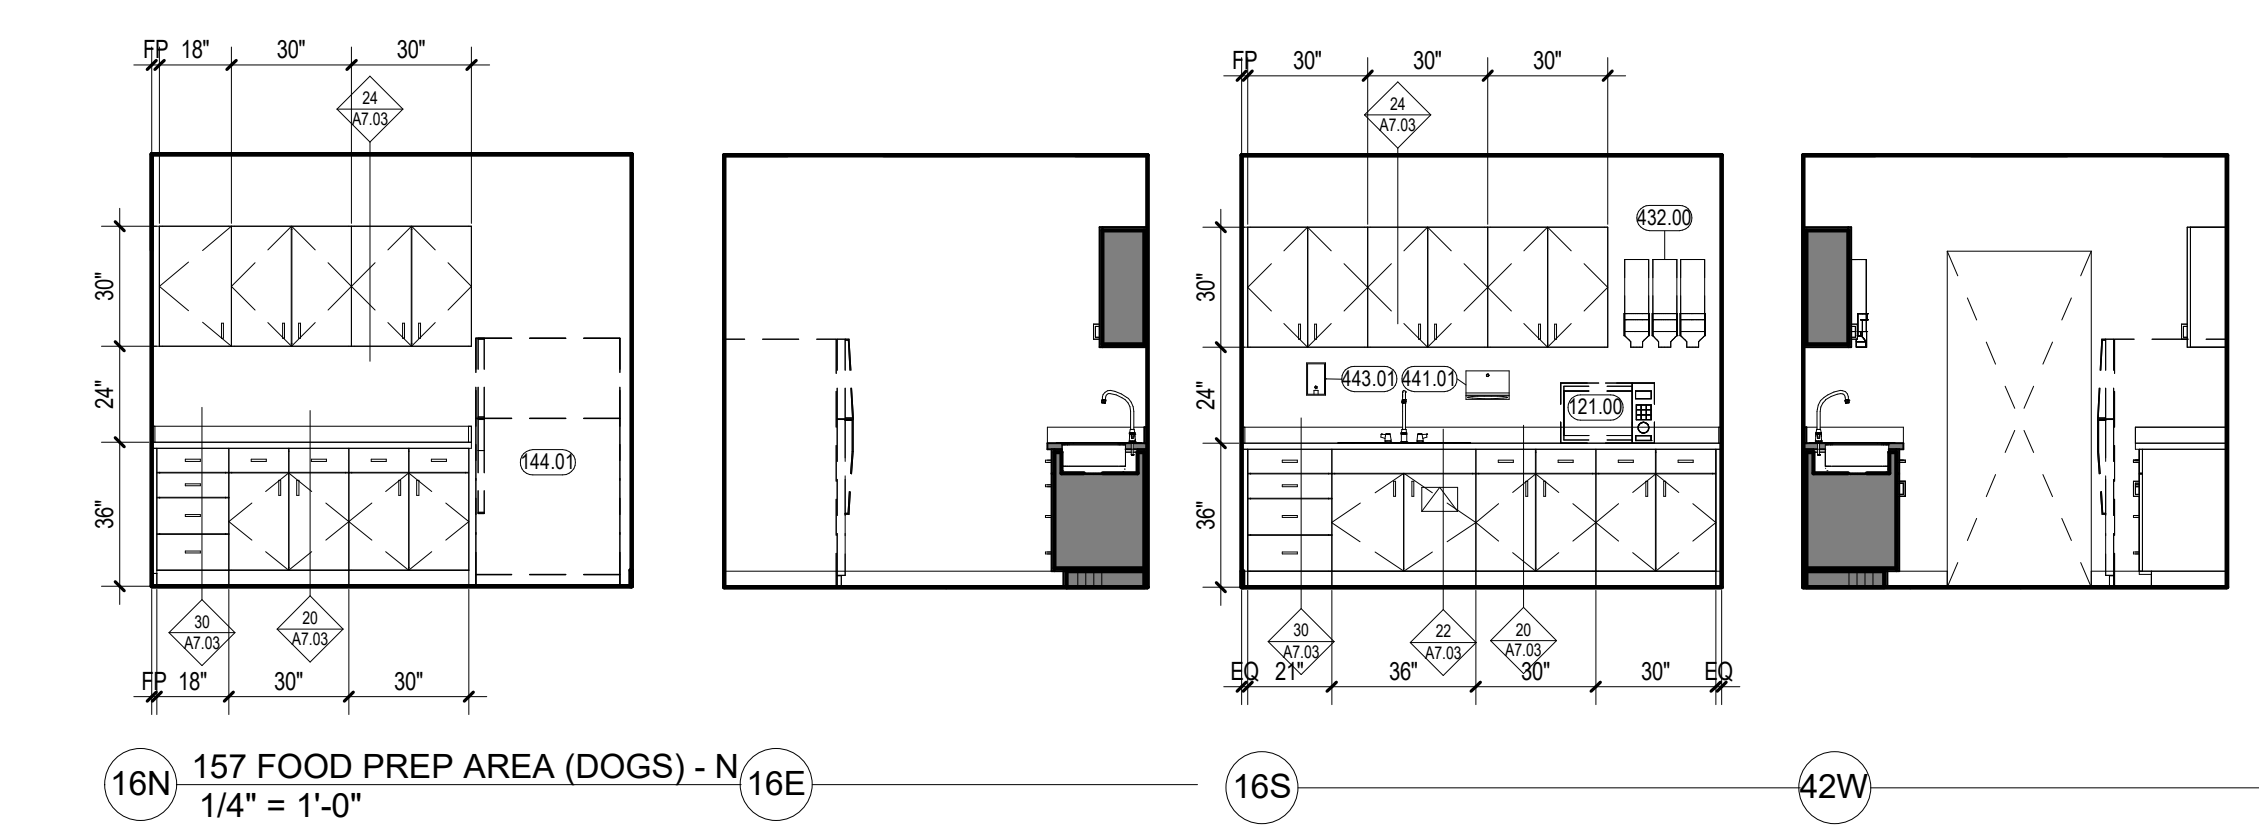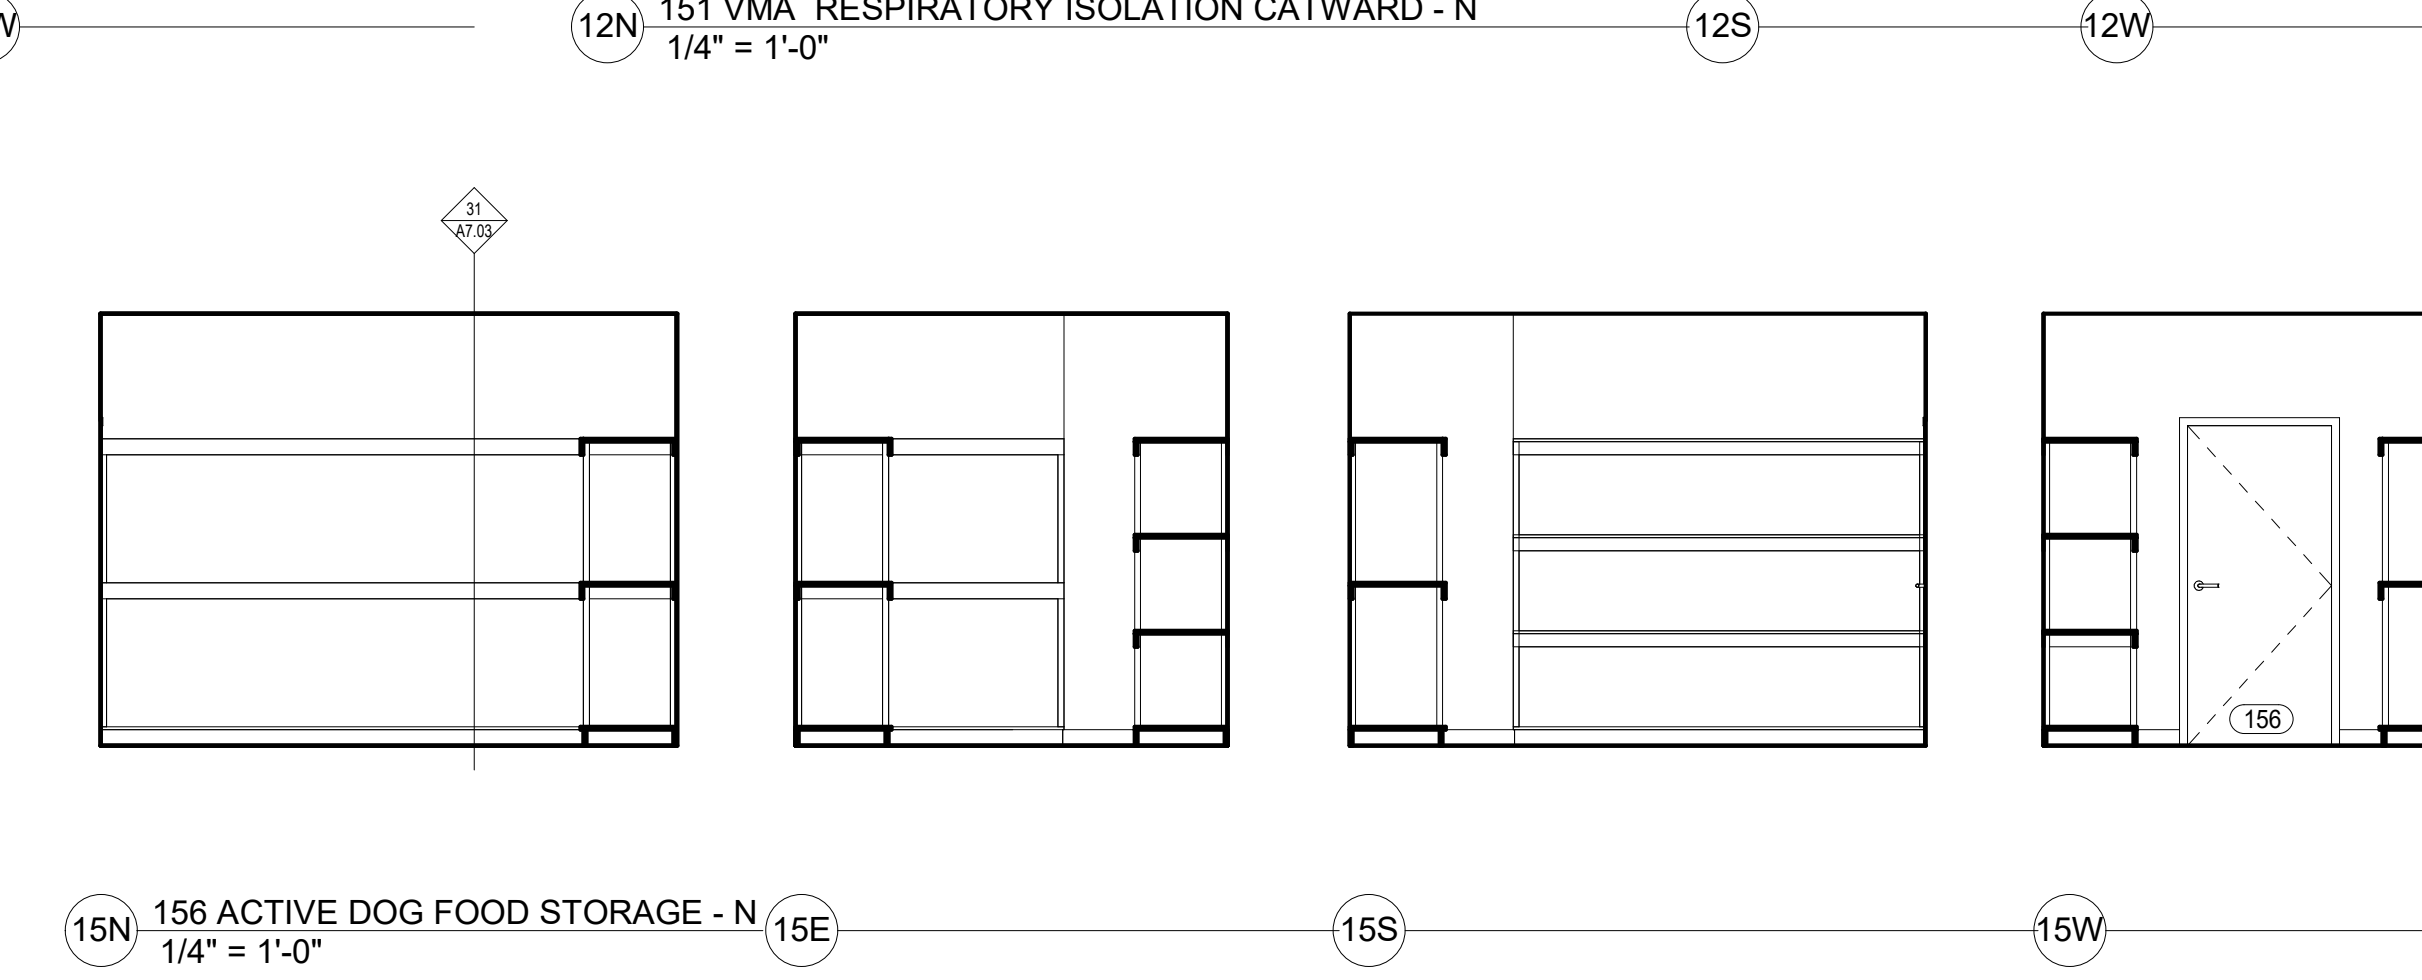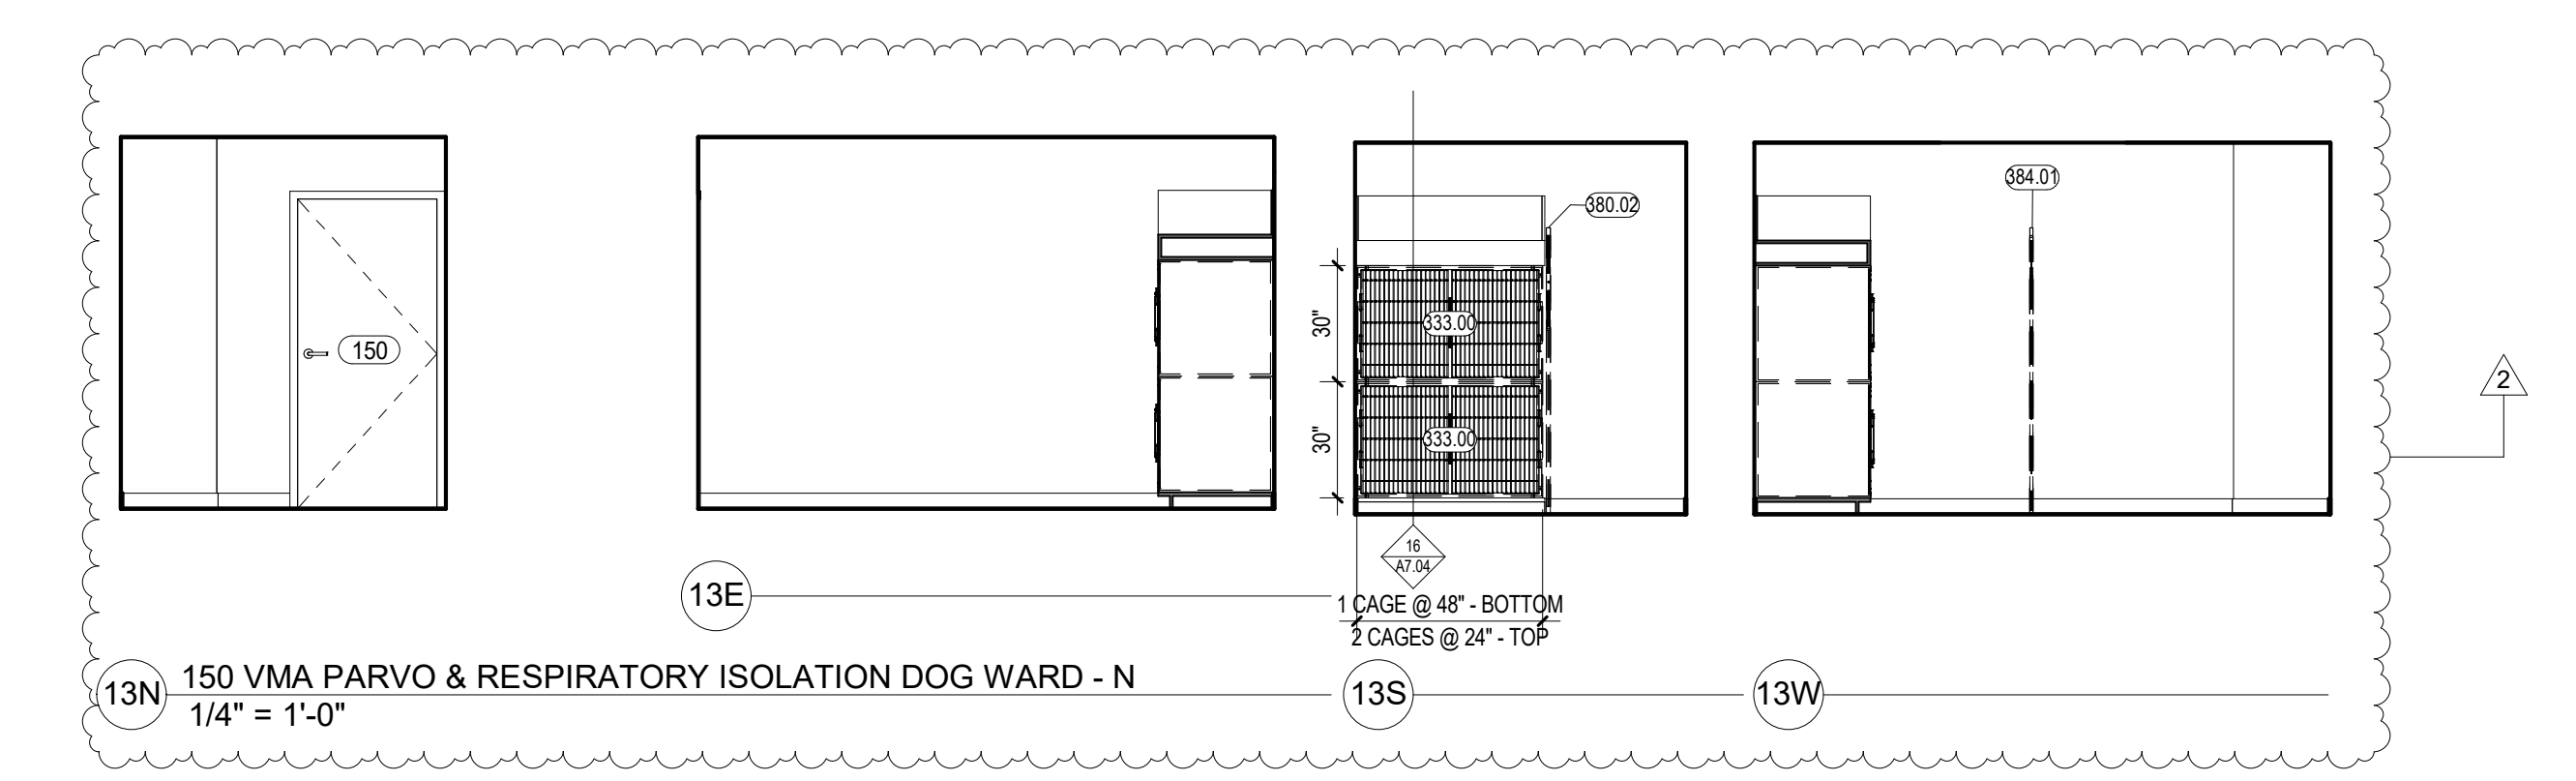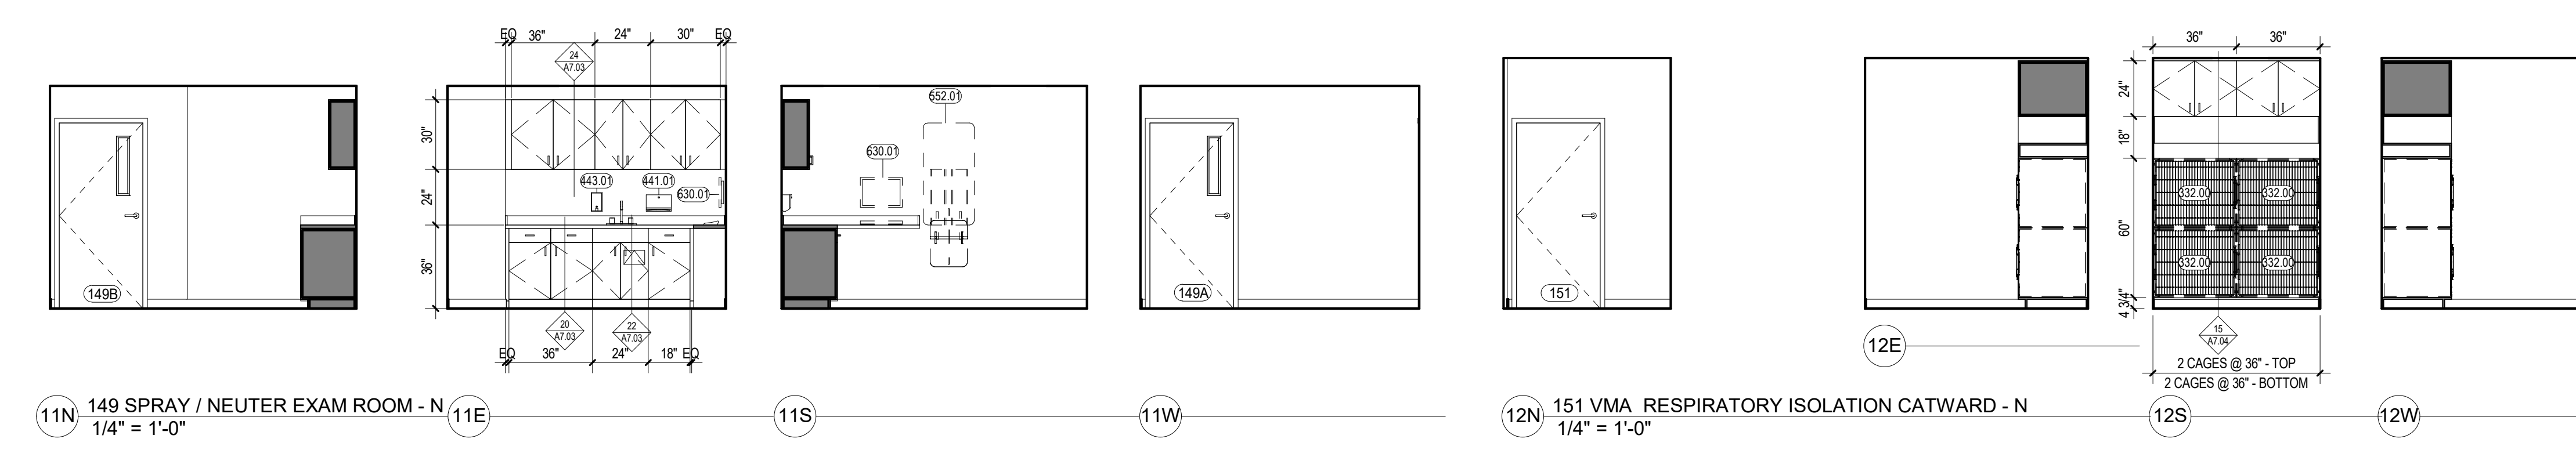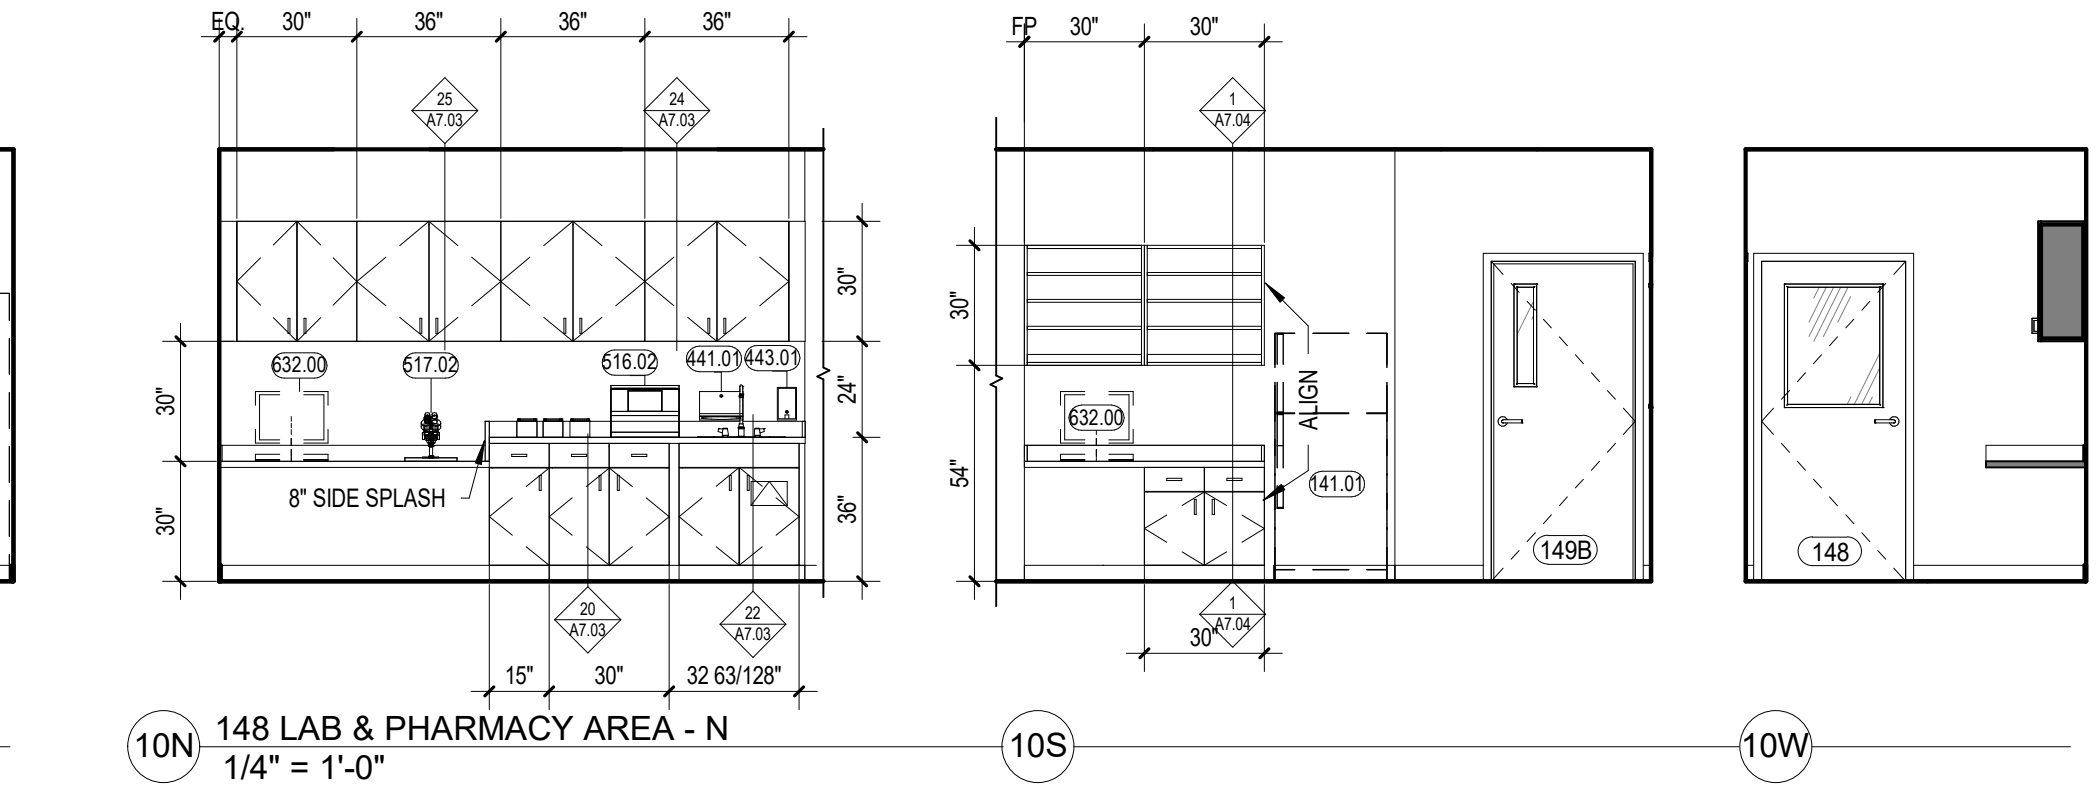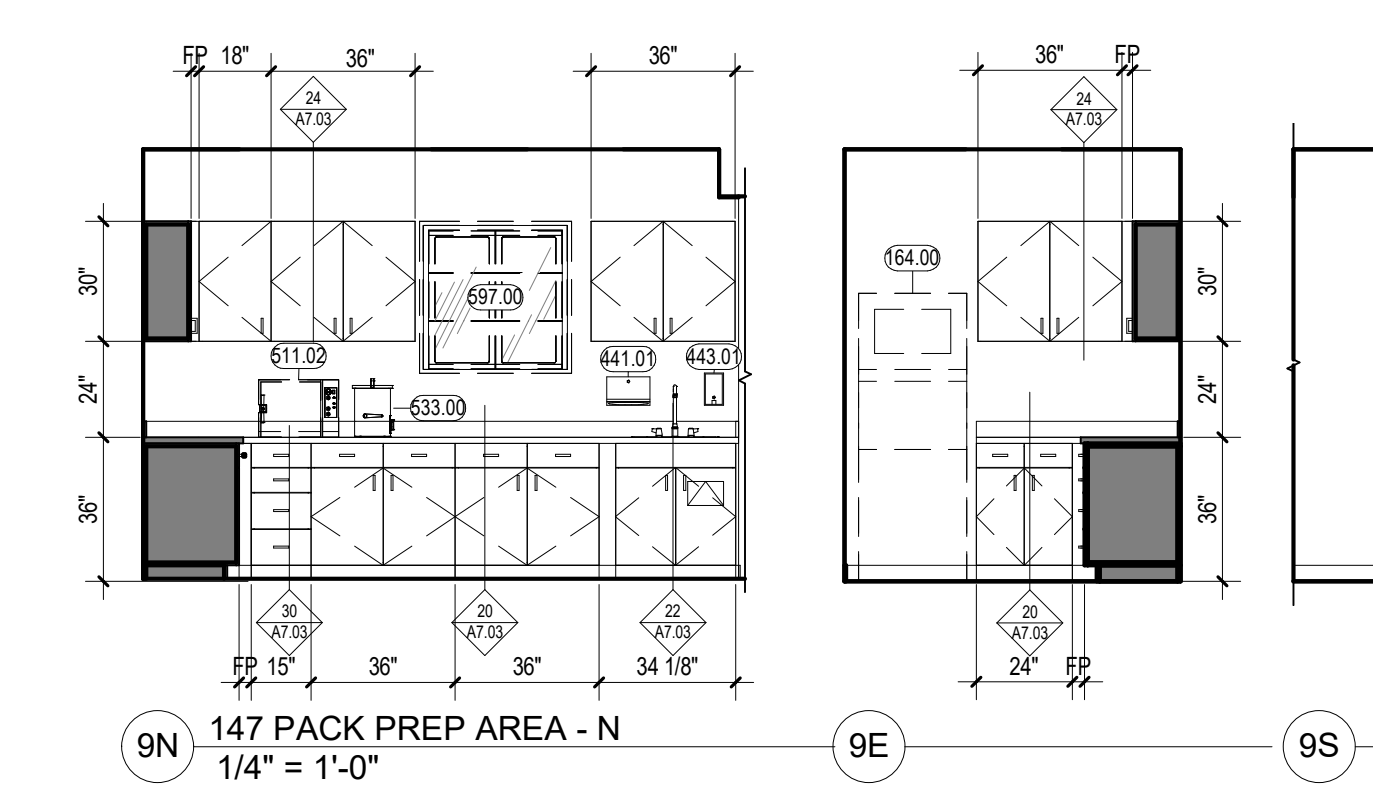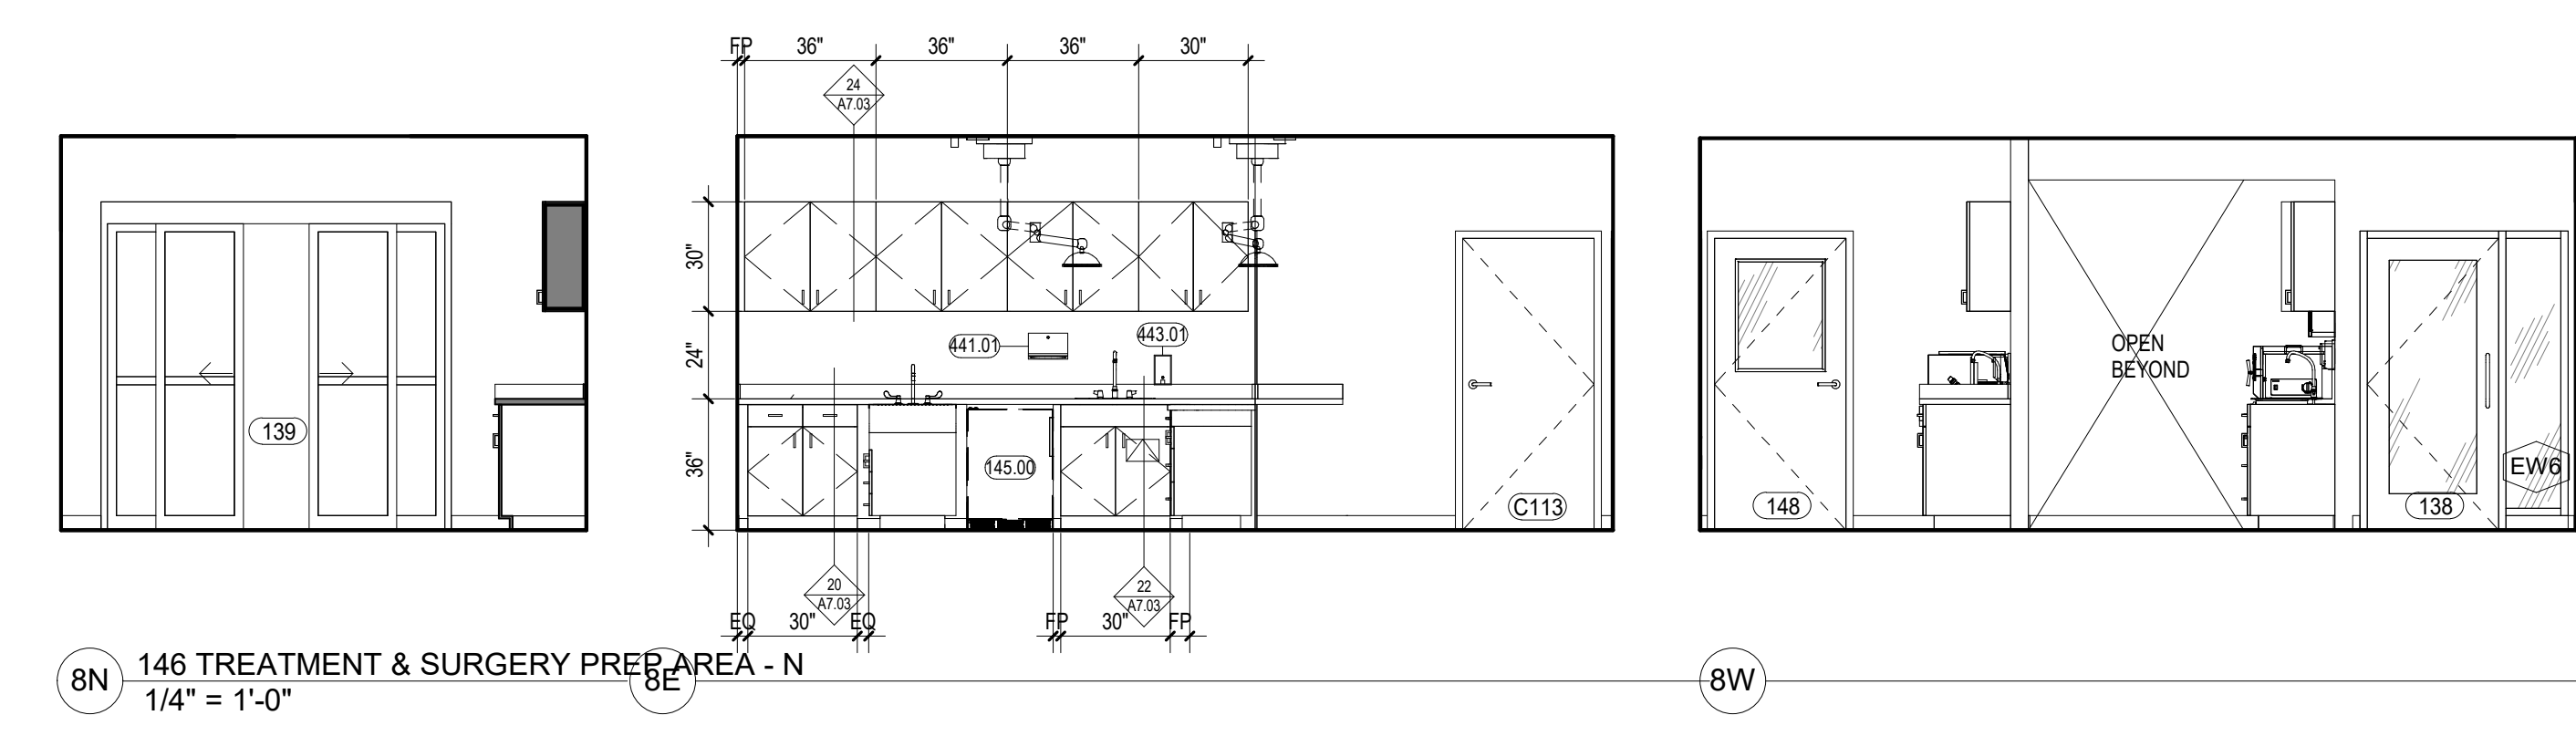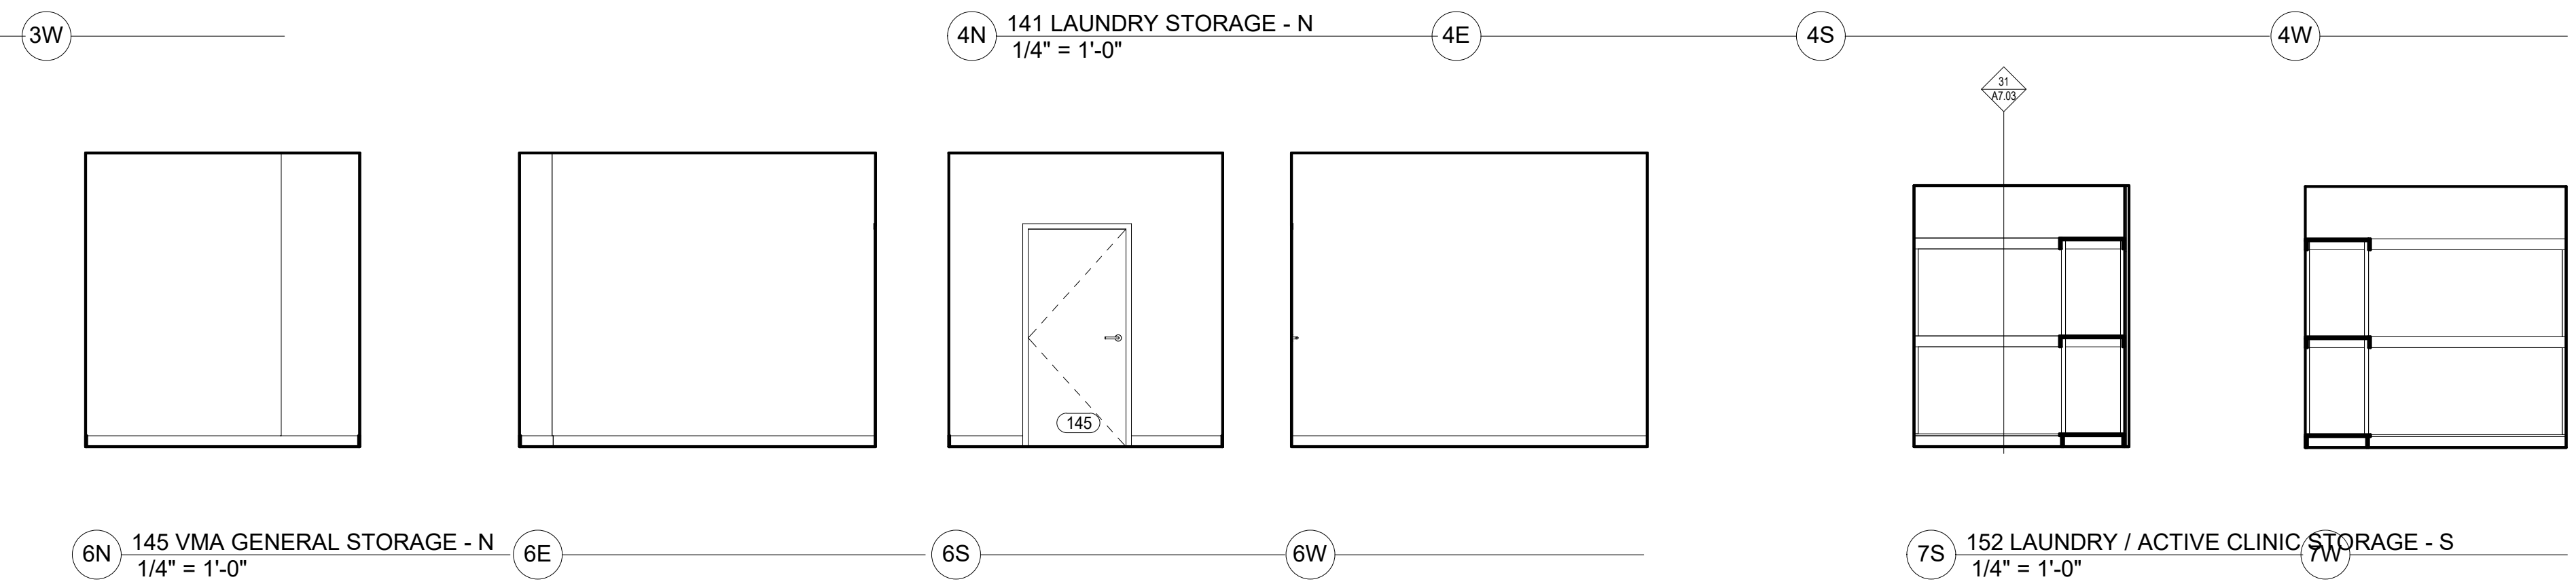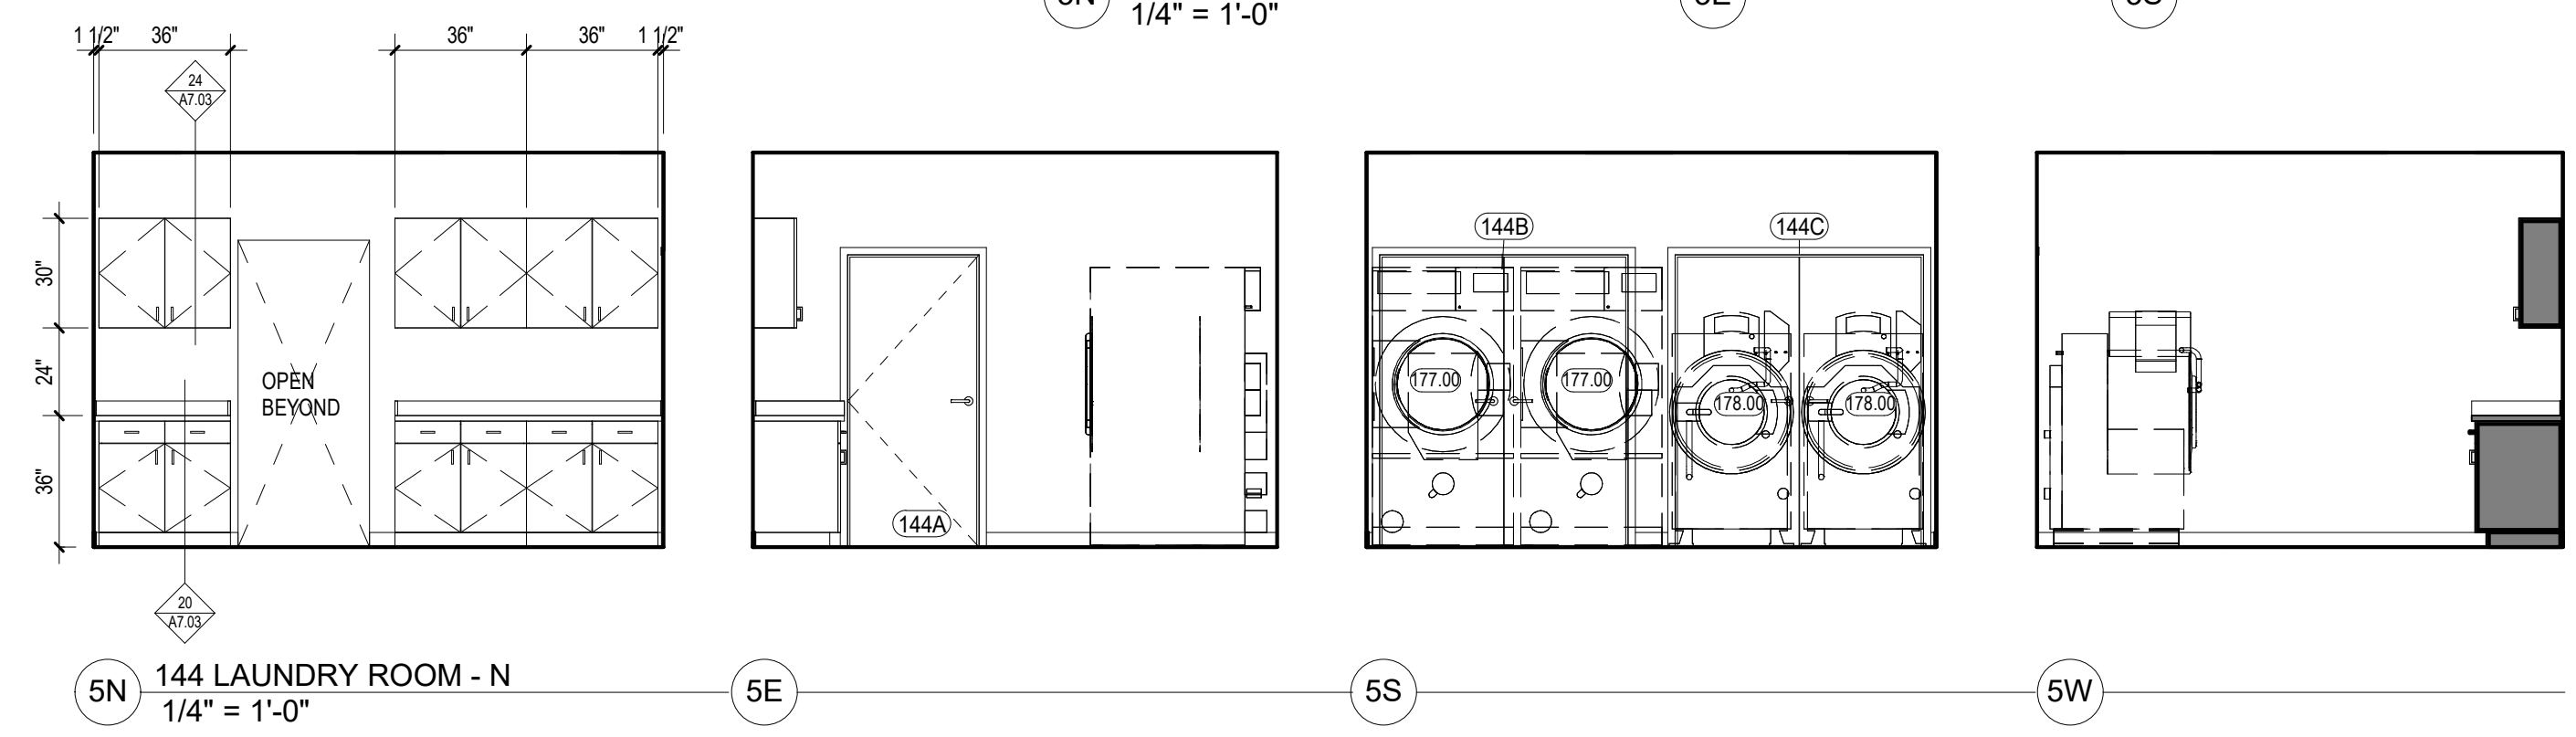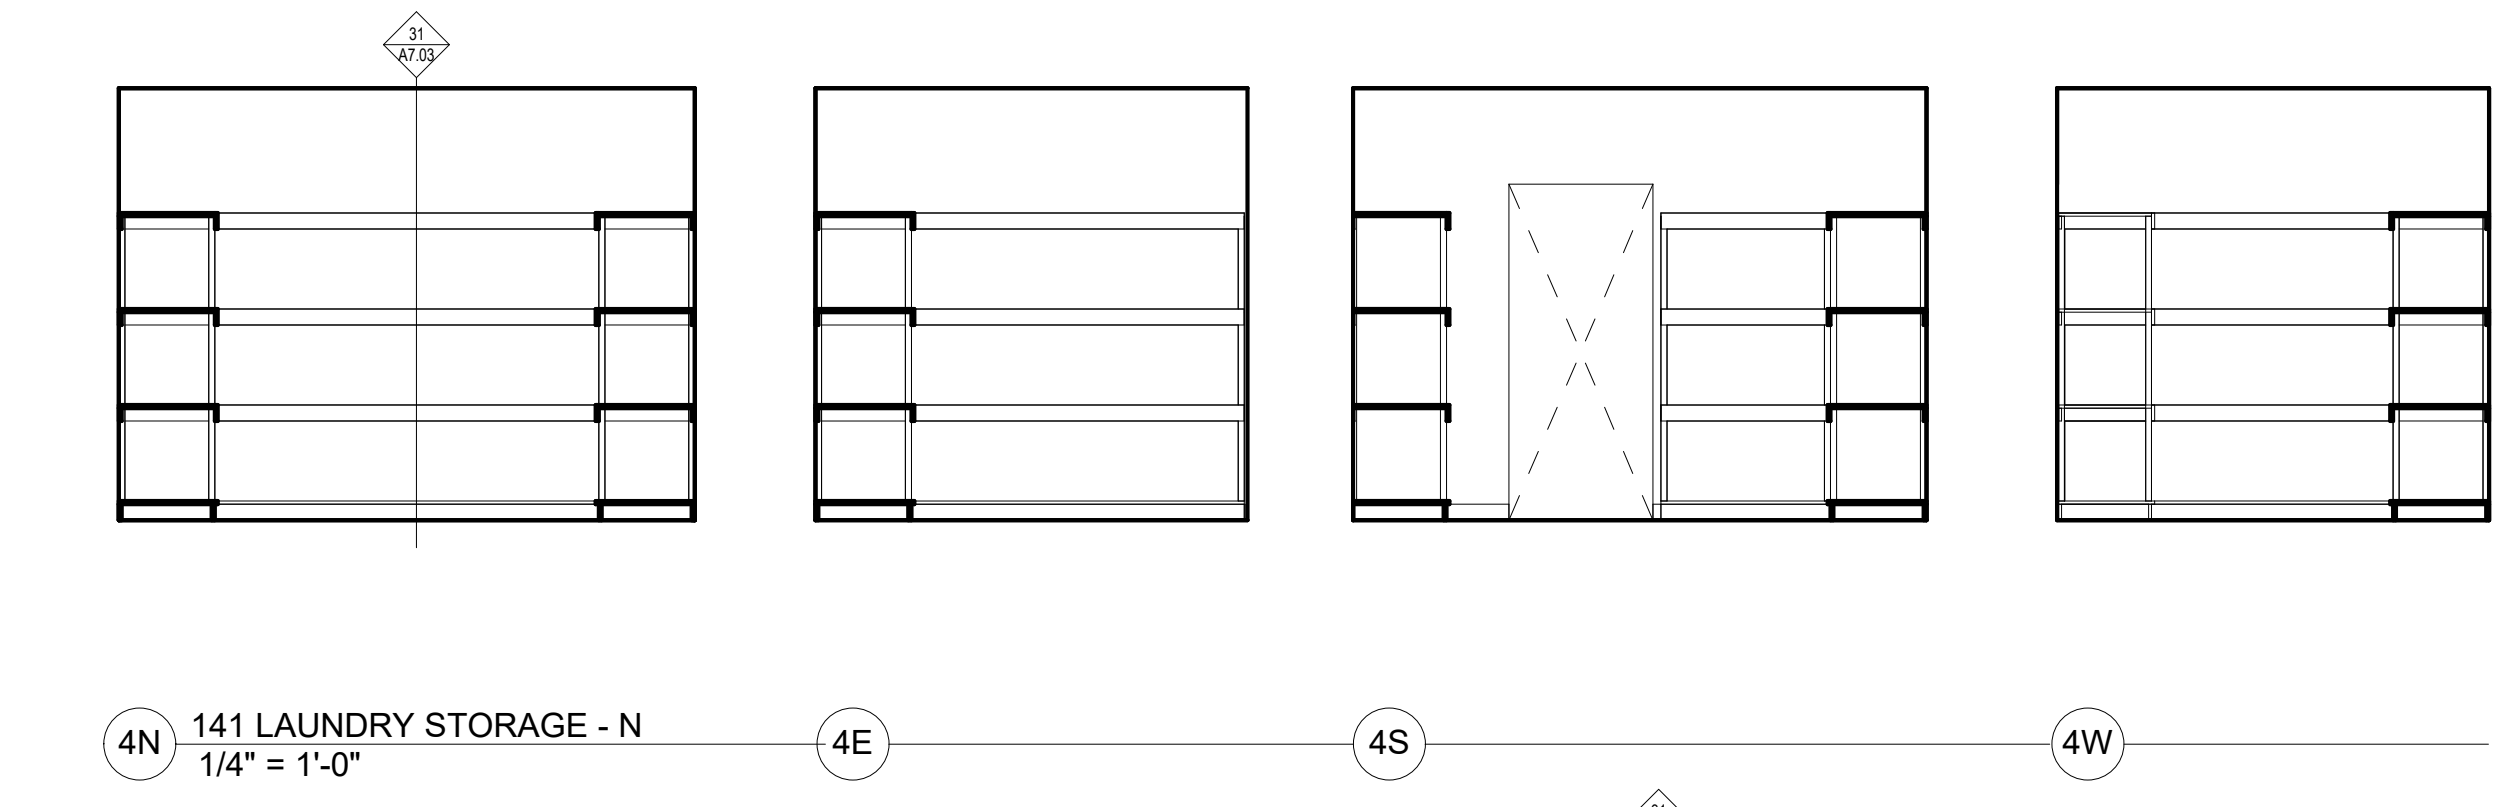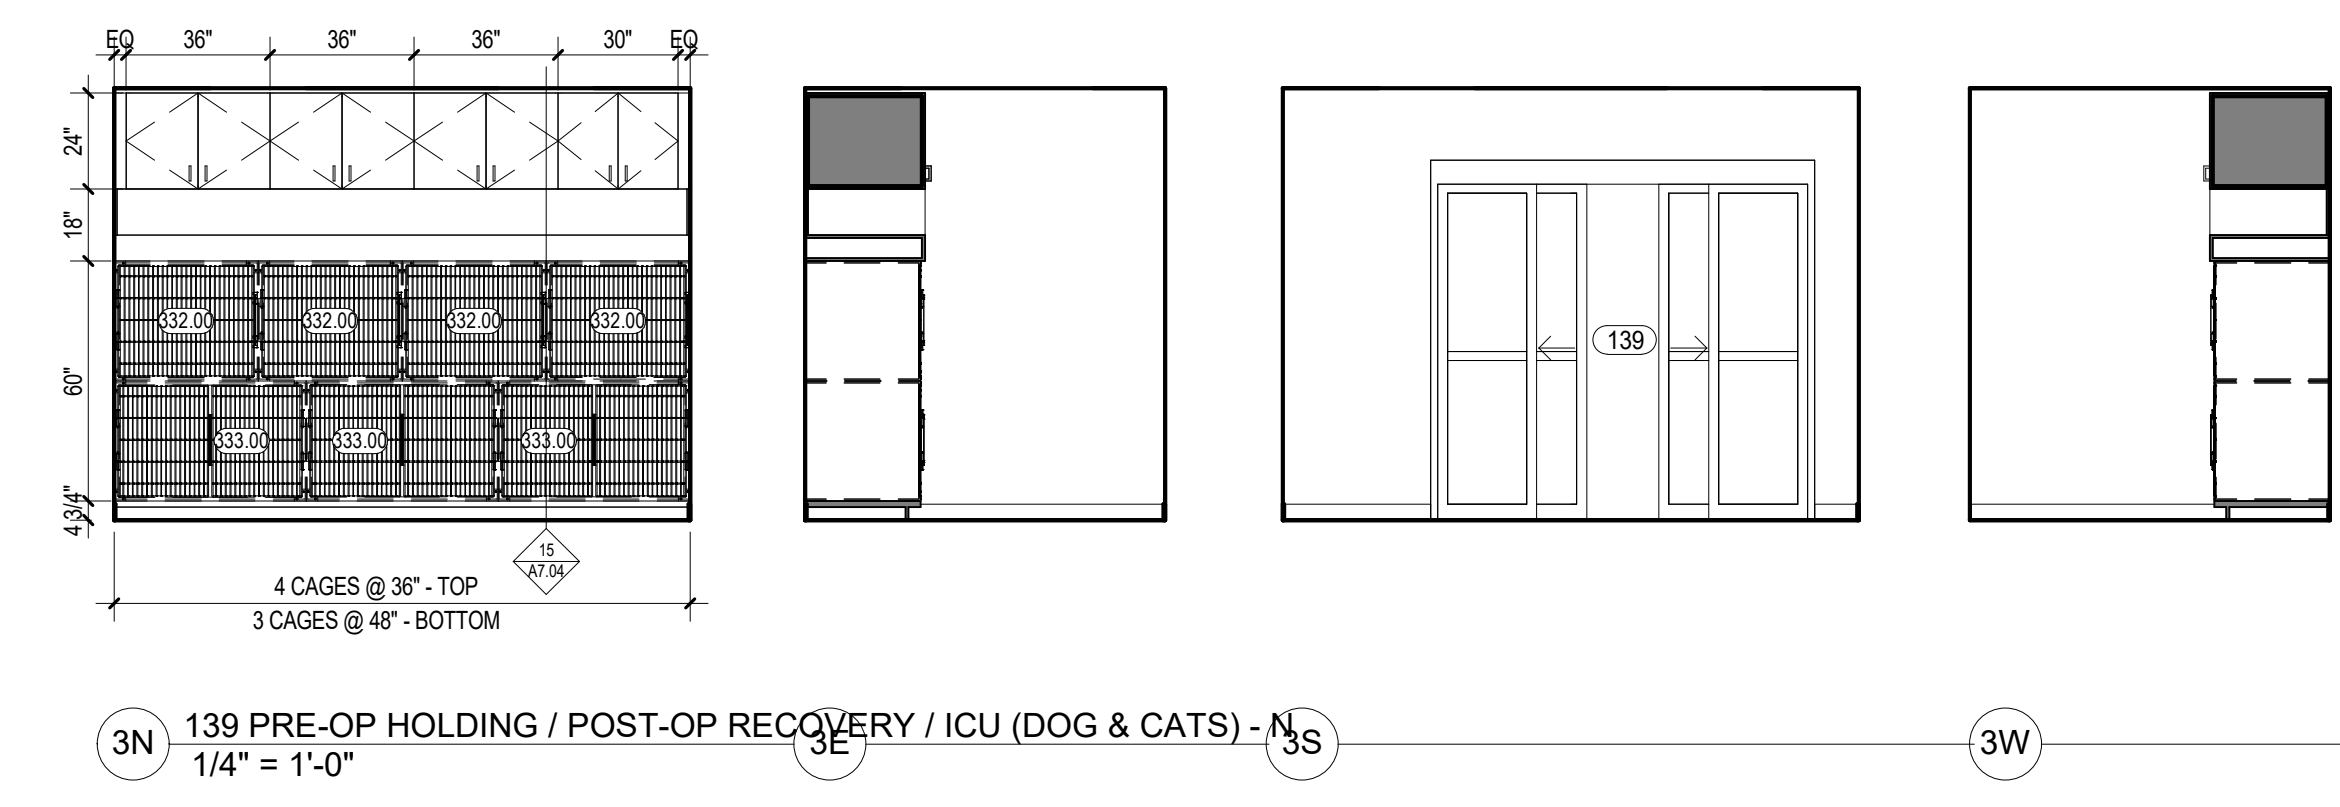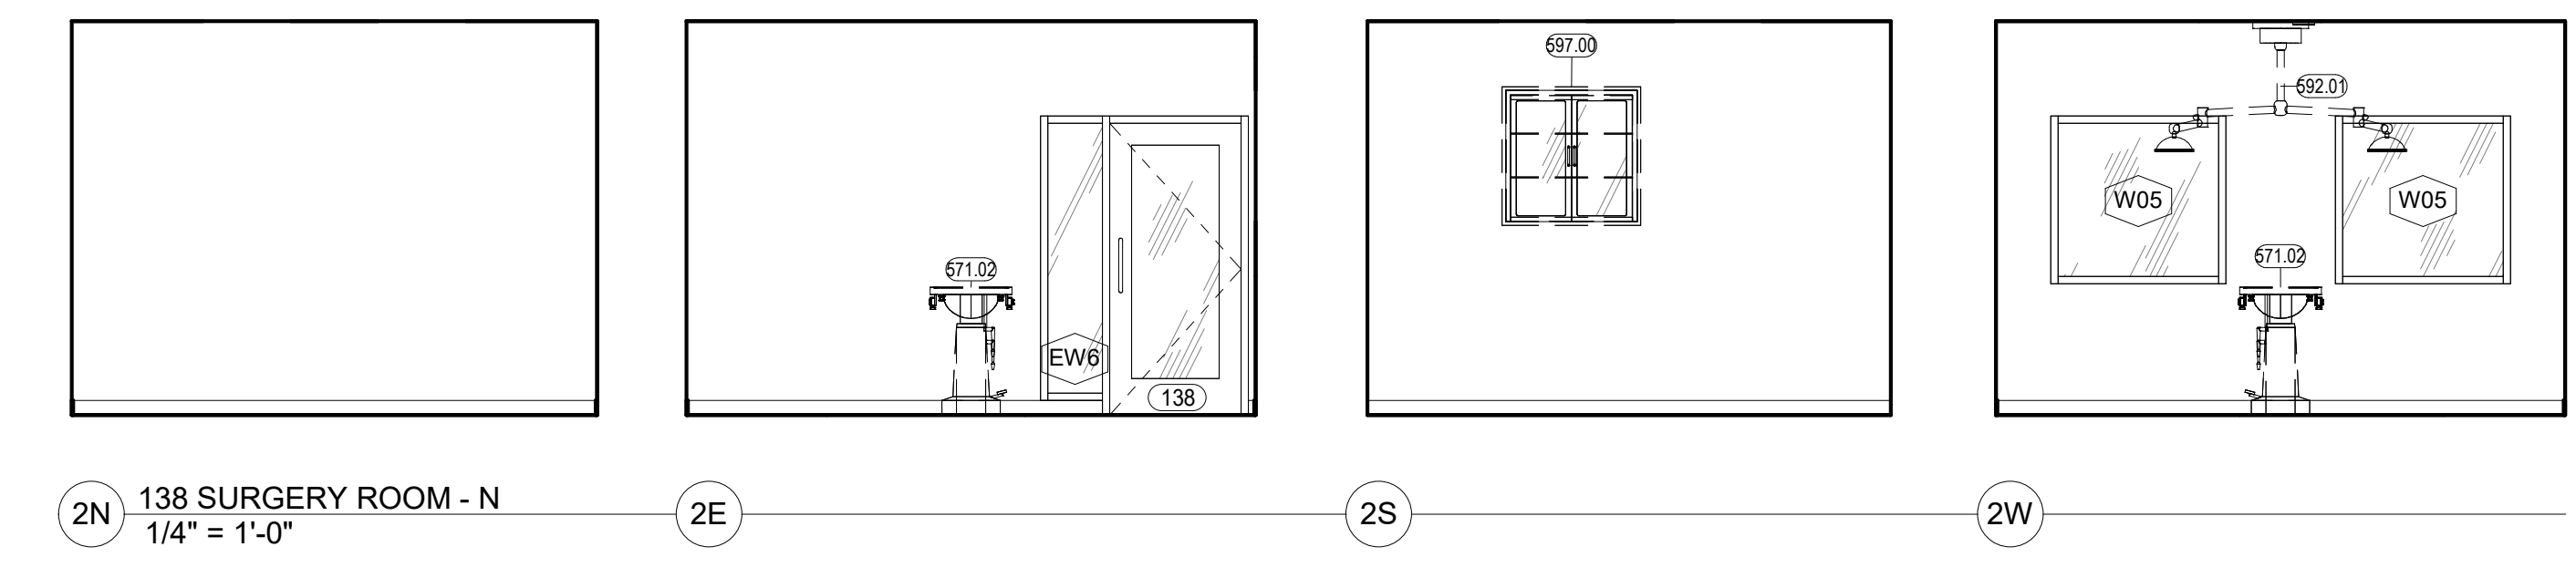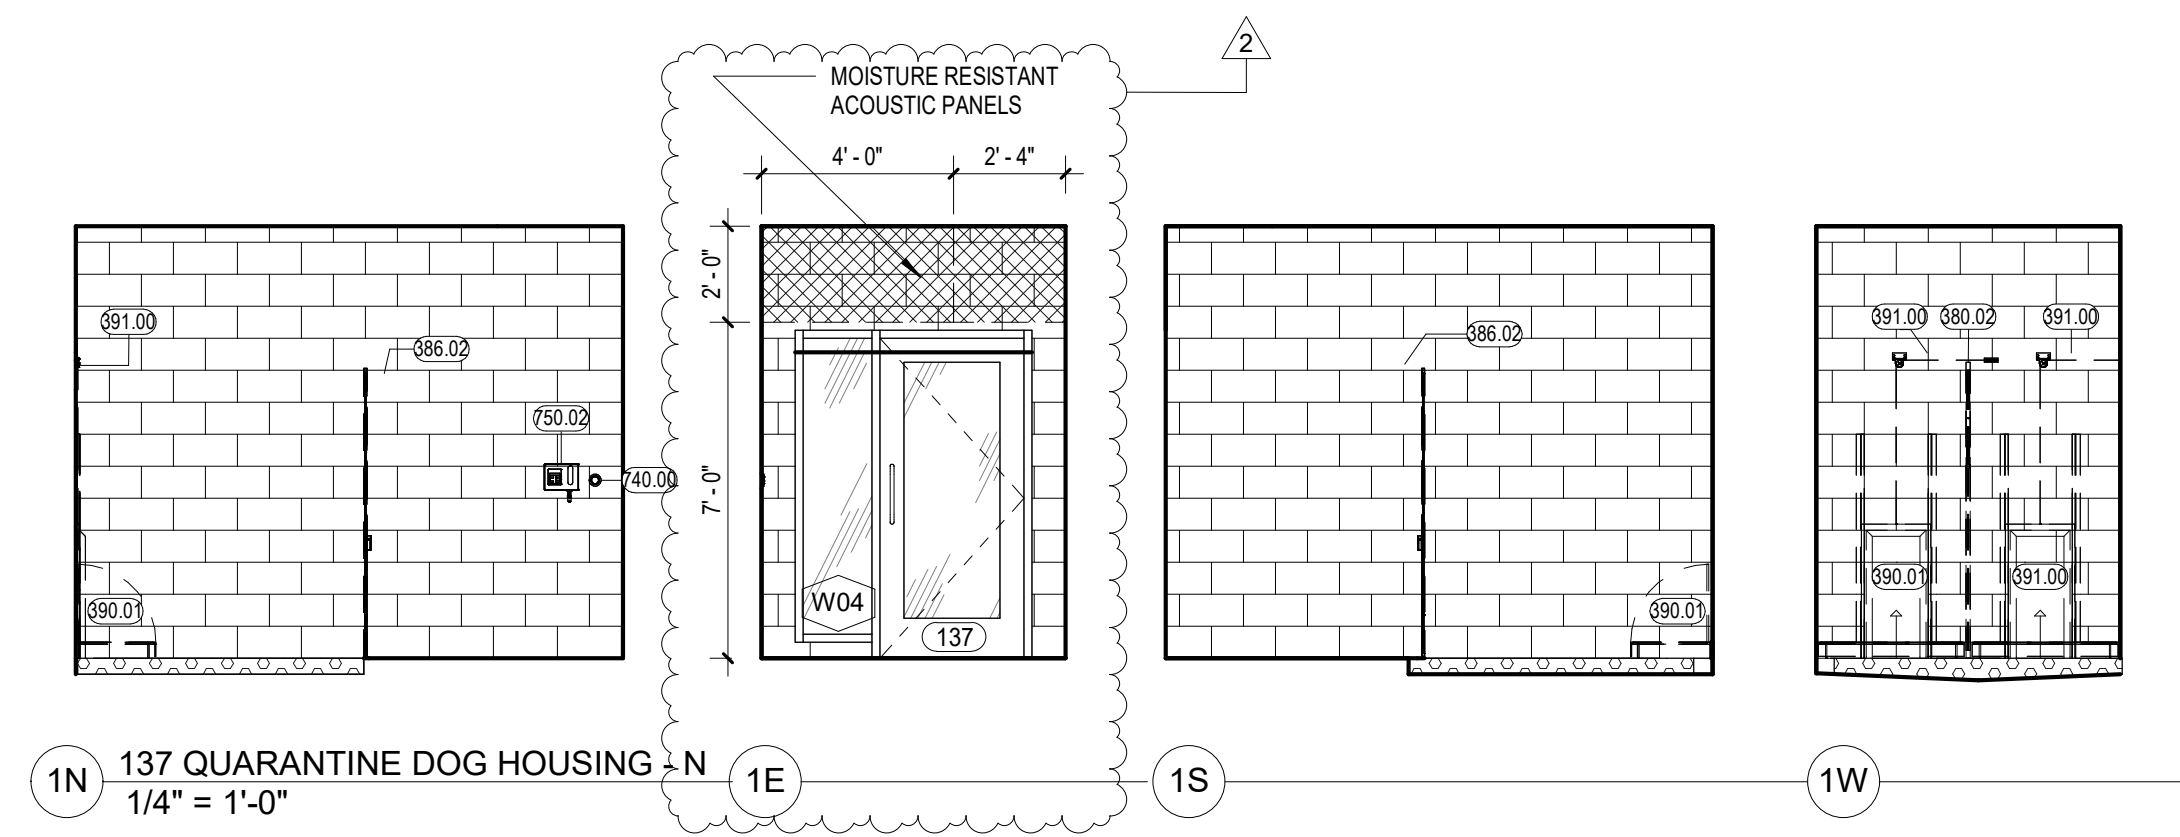


REVISION	NO.	DESCRIPTION	DATE
	2	ADDENDUM #2	11/22/21

ARCHITECT'S SEAL:

East Coast Office
23101 Neulien Pkwy #106
Lanham, MD 21053
T: 410.716.8533
F: 410.716.8559

West Coast Office
97 Broadway
New York, NY 10006
T: 212.687.1600
F: 212.687.1601

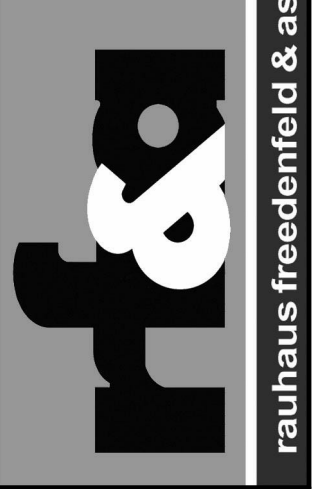


rauhaus freedenfeld & associates



CAPITAL PROJECT 1483
NEW ANIMAL SHELTER FACILITY
65 FIREMENS MEMORIAL DR., POMONA, NY 10970

DRAWN BY:	Author
CHECKED BY:	Checker
SCALE:	1/4" = 1'-0"
DATE:	20 OCT 2021
PROJECT NO.:	# 2019



INTERIOR ELEVATIONS	PROGRESS SET	BID SET	PERMIT SET	CONSTRUCTION SET
	☐	☐	☐	☐

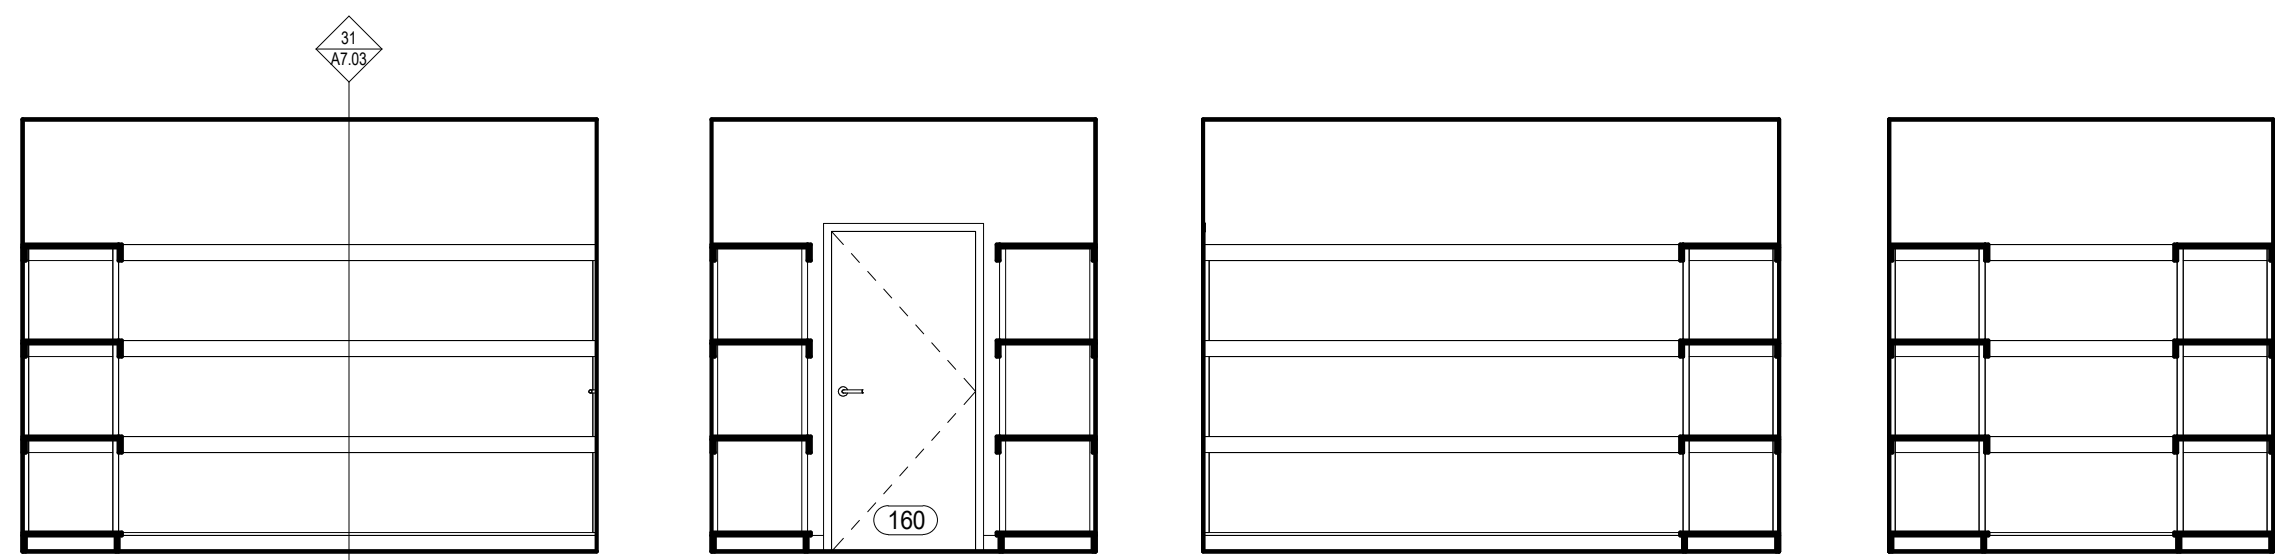



3N 160 ACTIVE CAT FOOD STORAGE - N
1/4" = 1'-0"

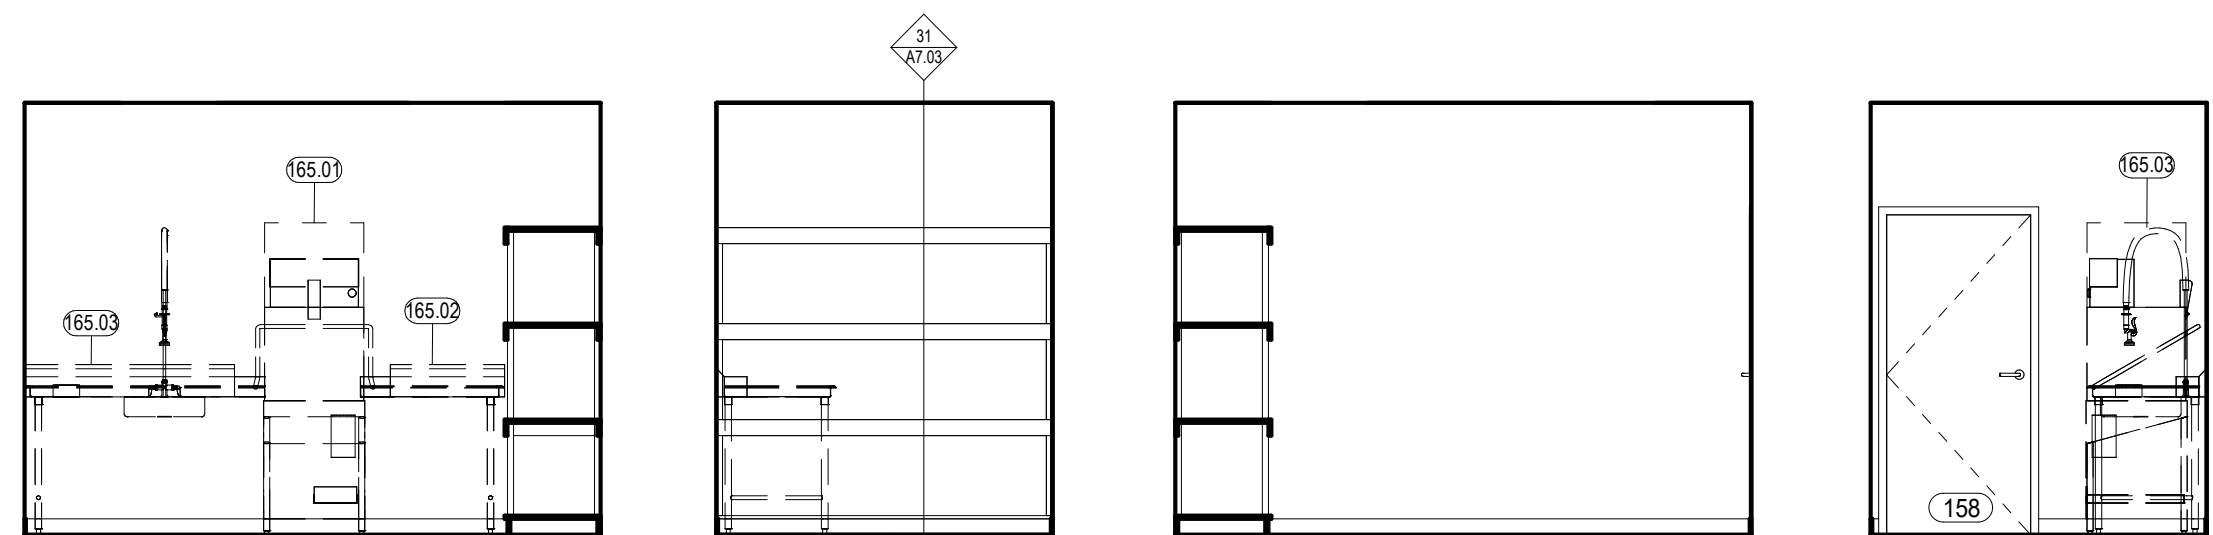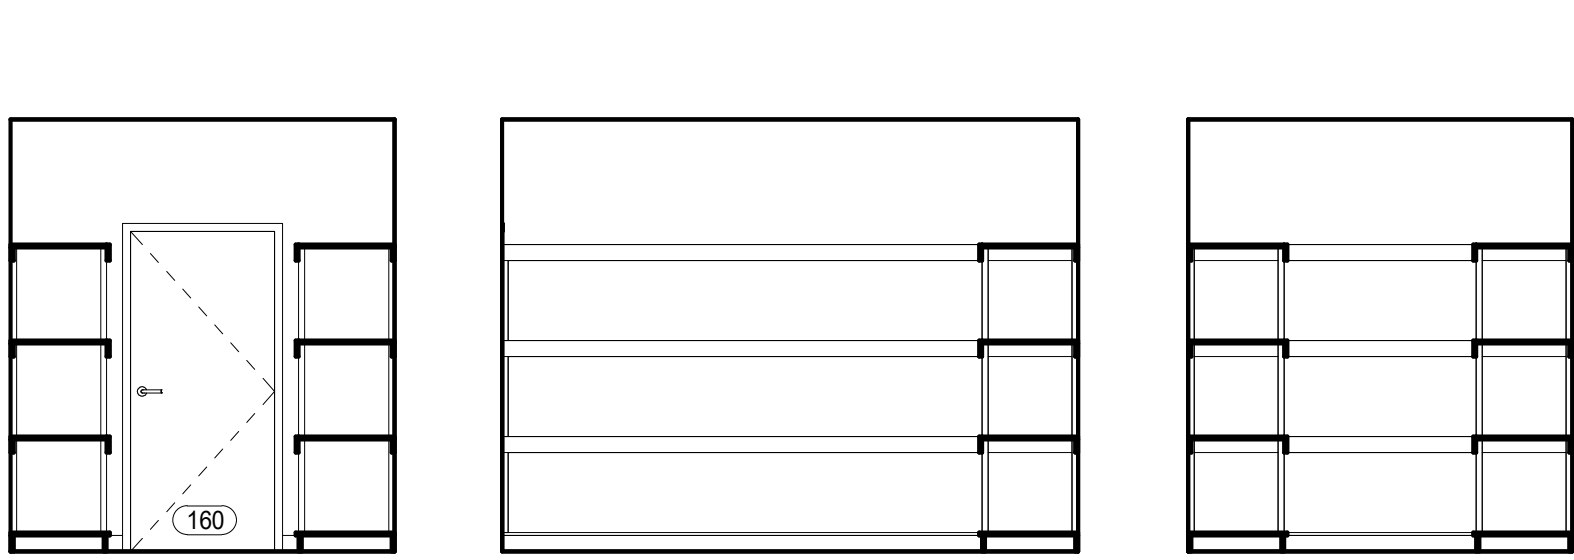



1N 158 BOWL WASH AREA - N
1/4" = 1'-0"

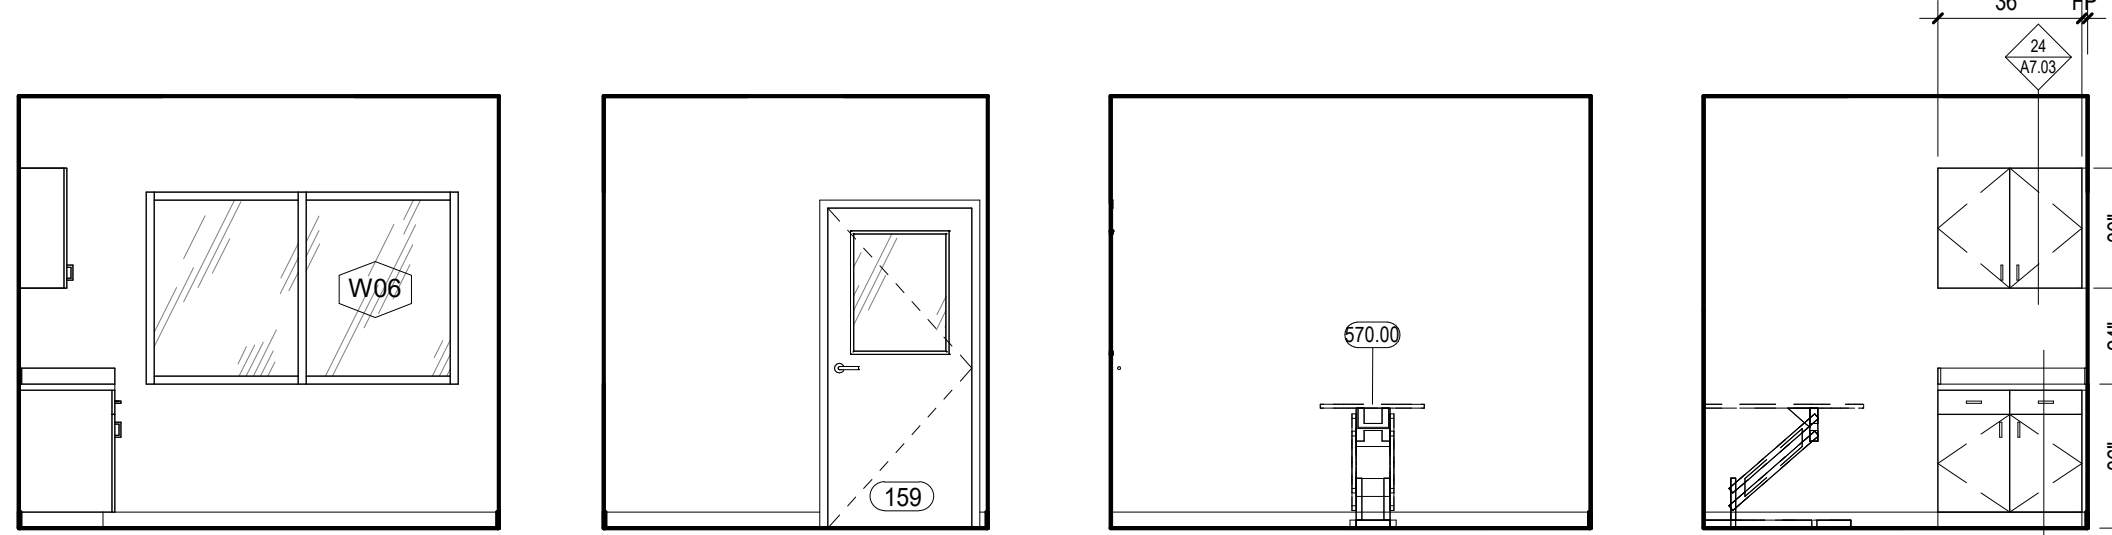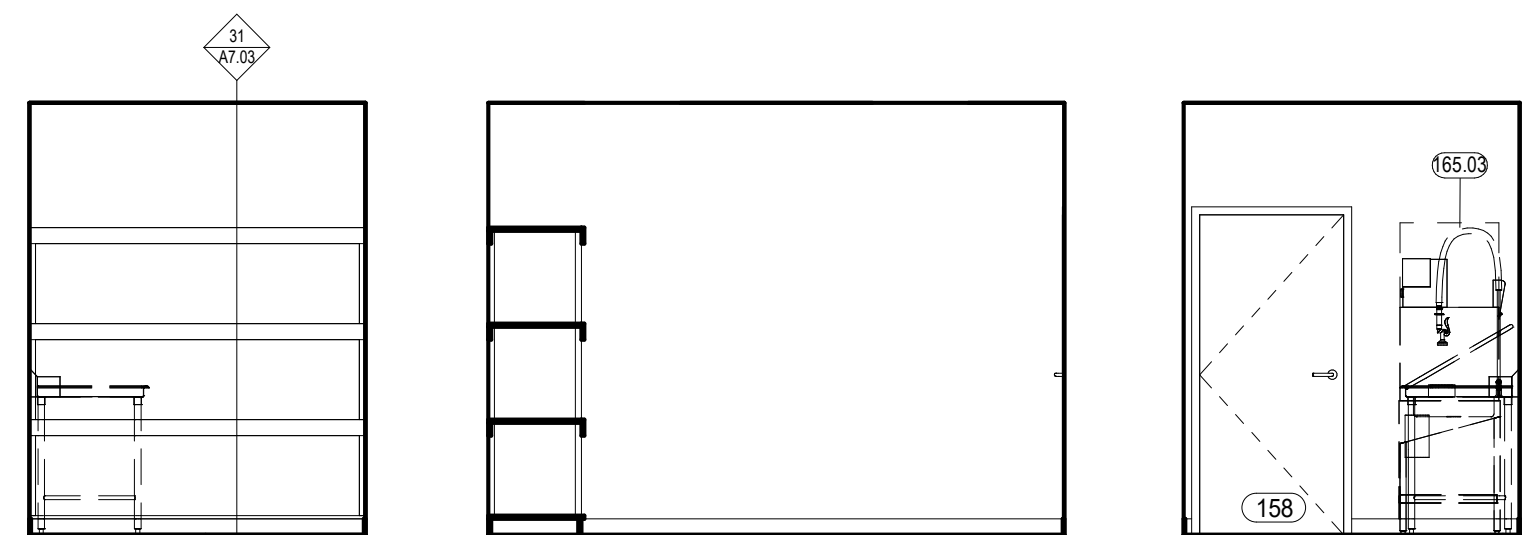



2N 159 DOG GROOMING ROOM - N
1/4" = 1'-0"

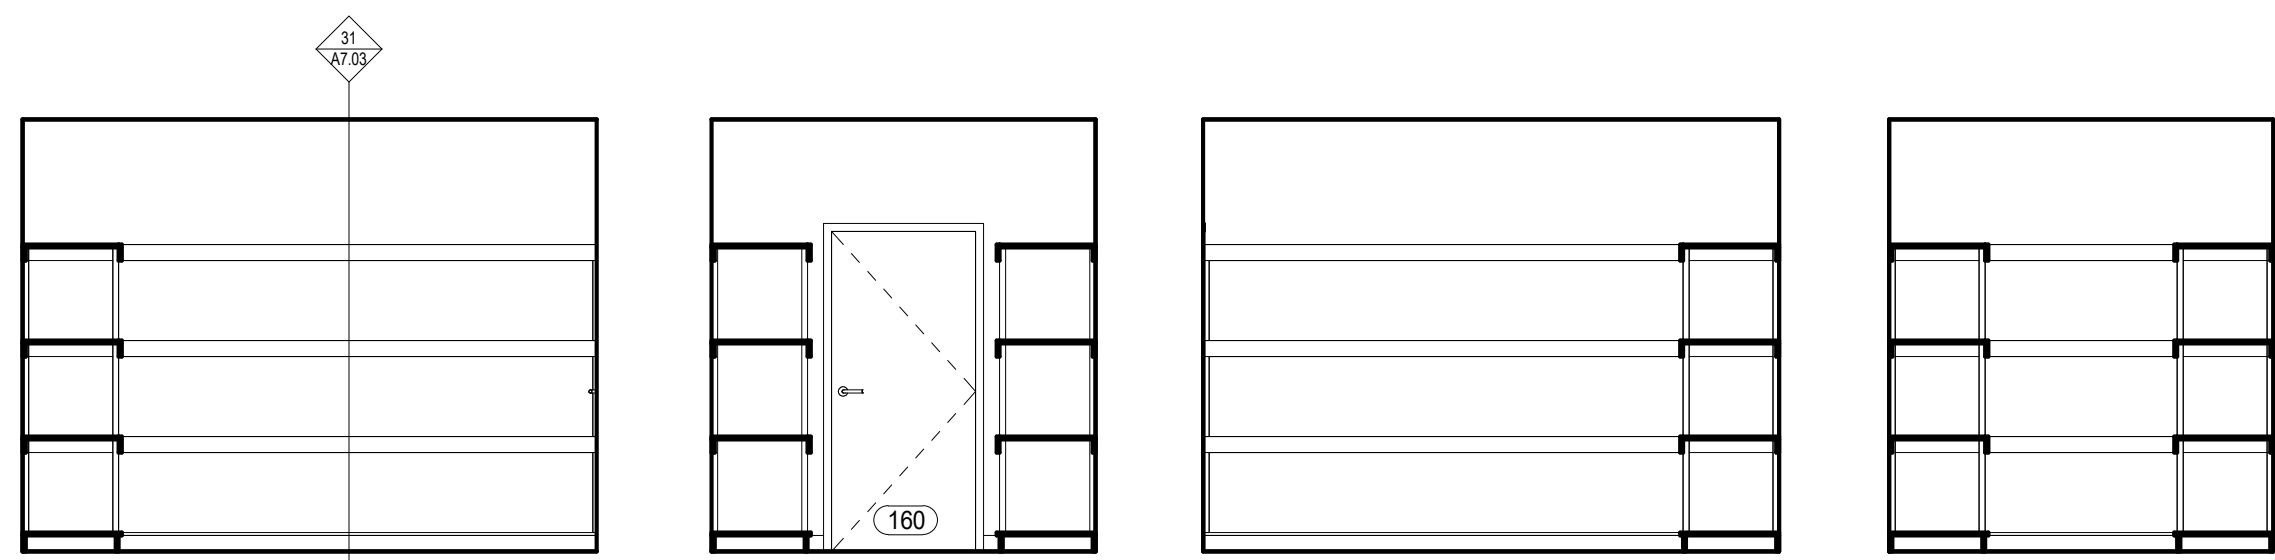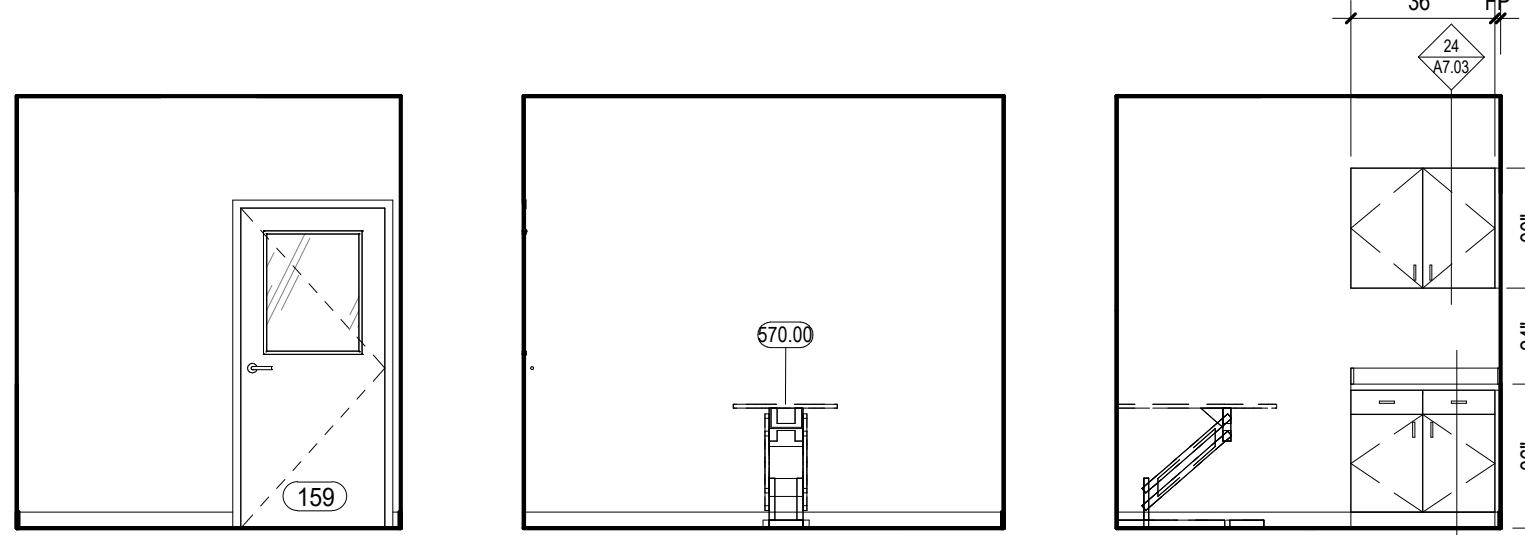



3N 160 ACTIVE CAT FOOD STORAGE - N
1/4" = 1'-0"

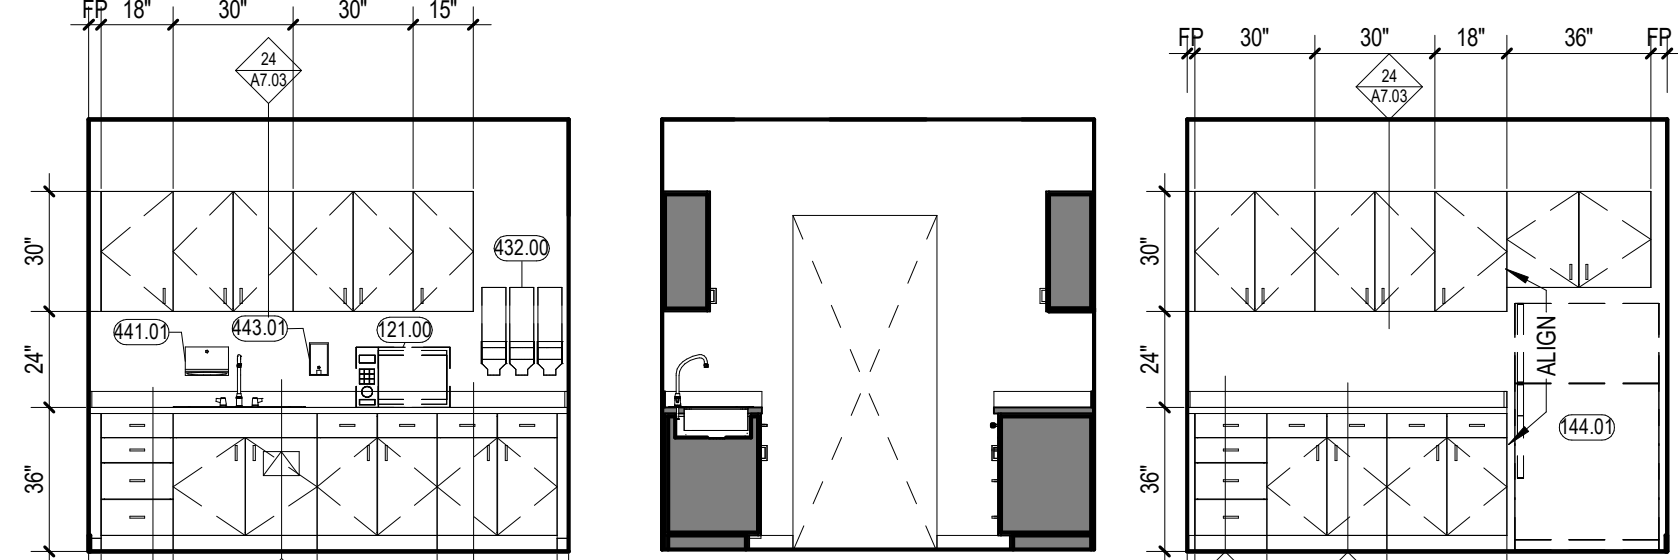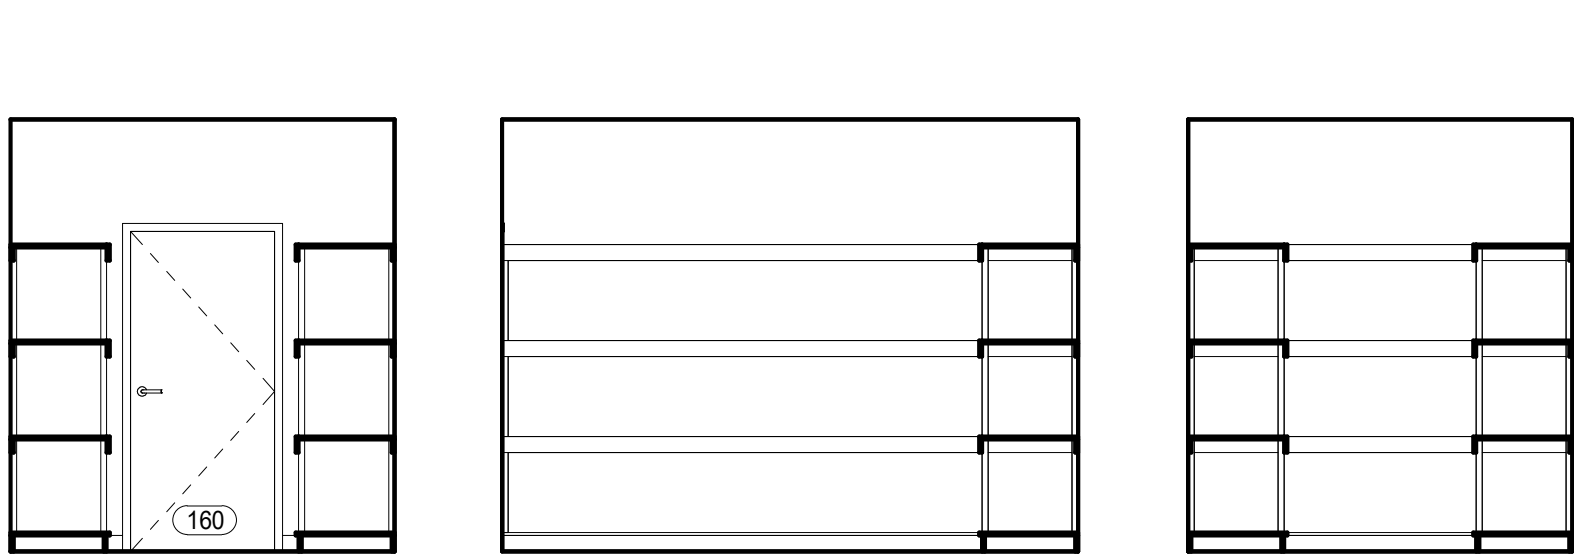




4N 161 FOOD PREP AREA (CATS) - N
1/4" = 1'-0"

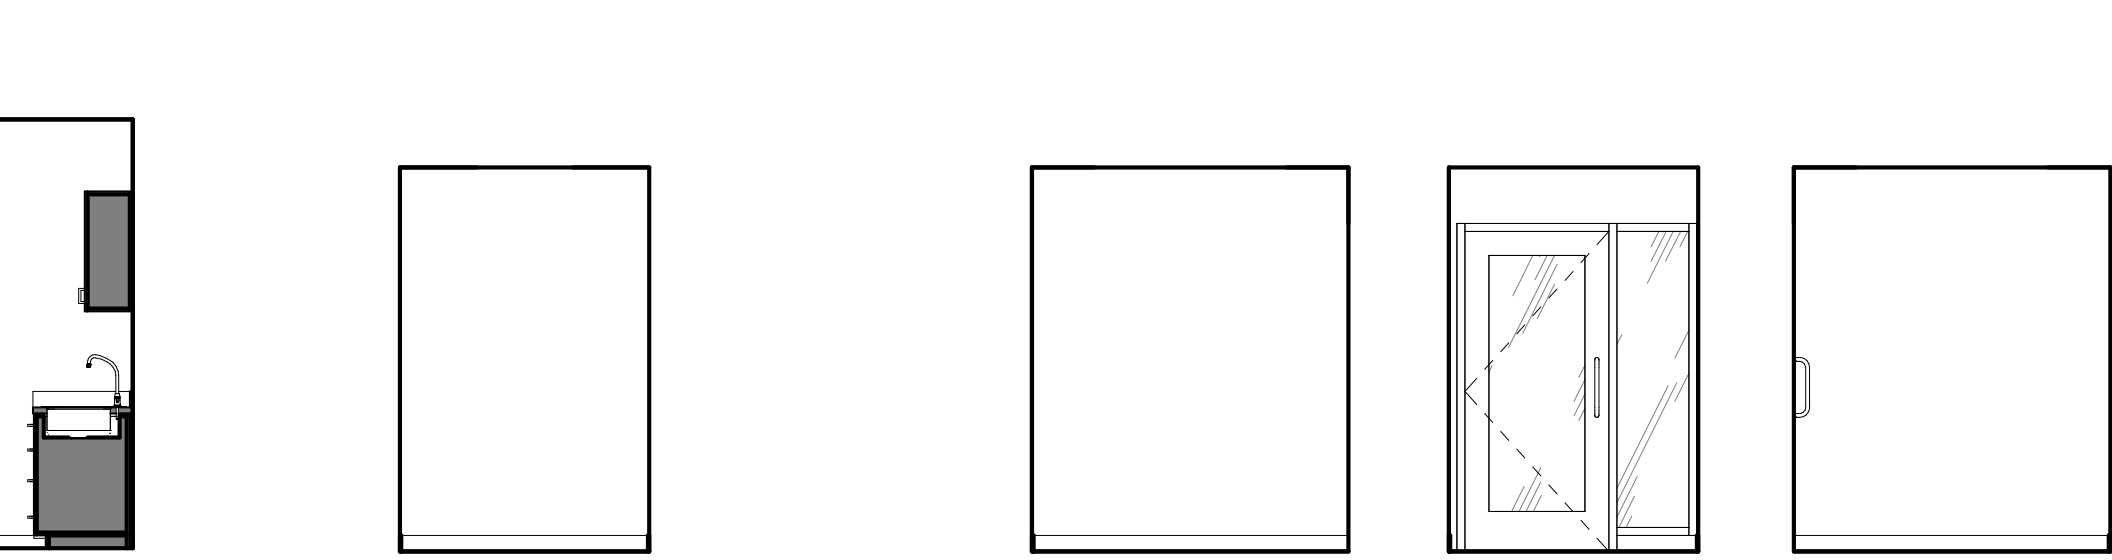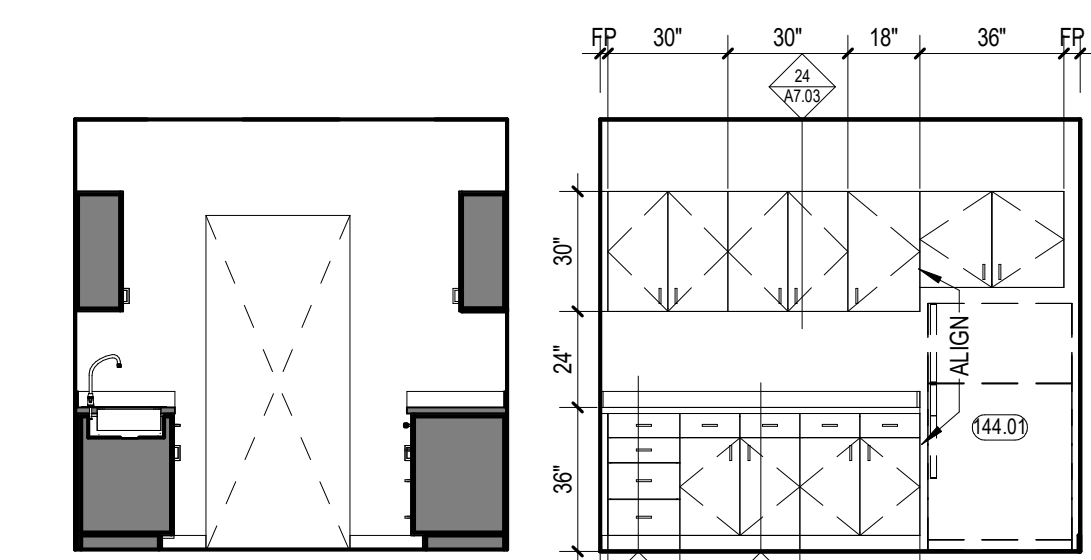



5N 164 WORKING KITTEN NURSEY - N
1/4" = 1'-0"

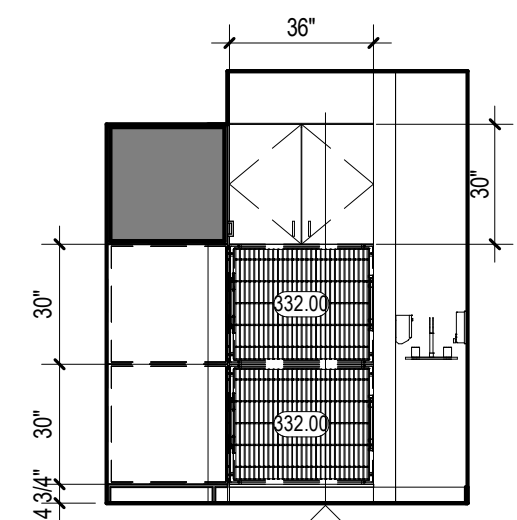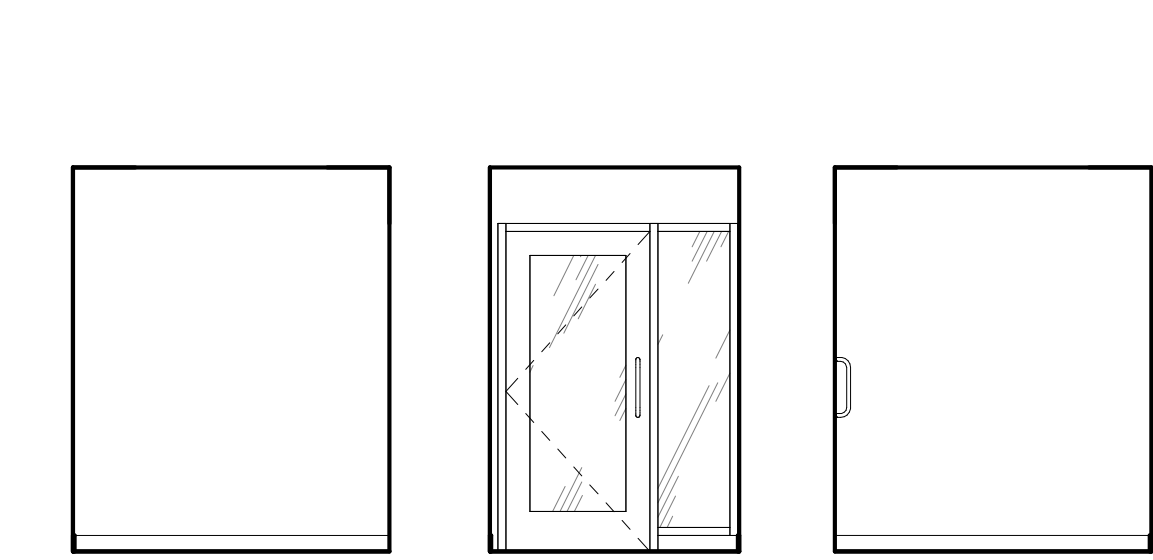




6N 165 TEMPORARY CAT HOLDING - N
1/4" = 1'-0"

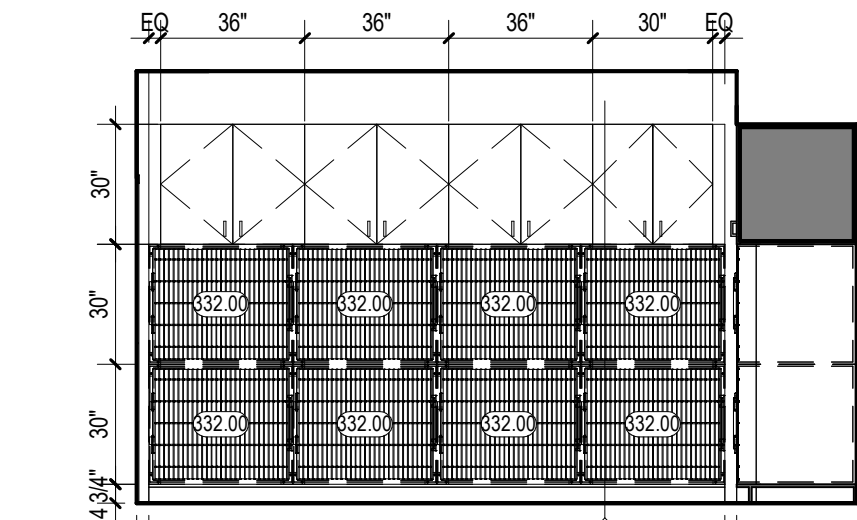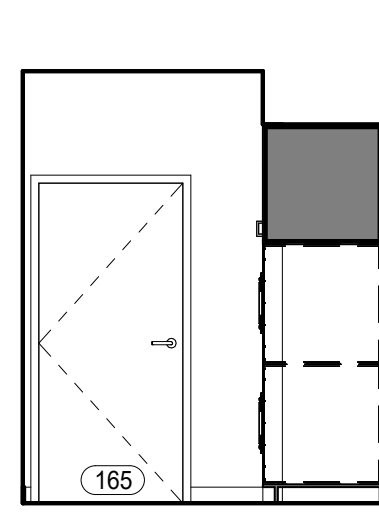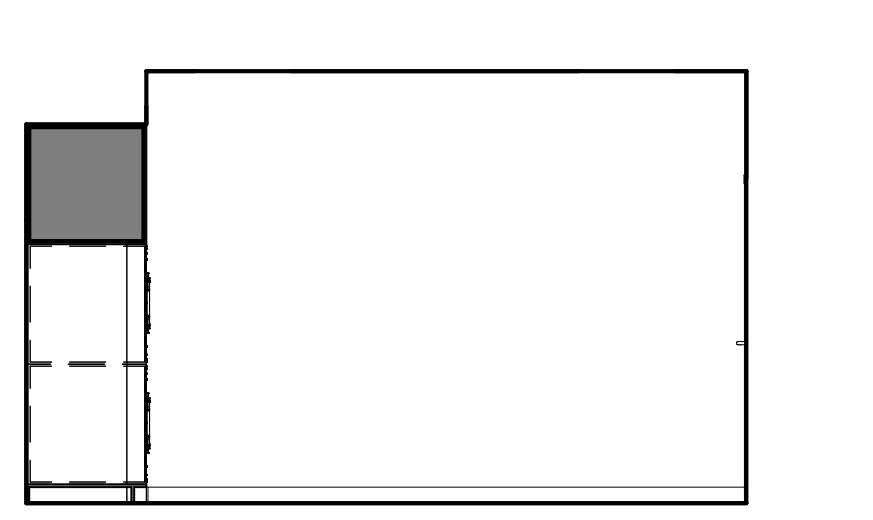


6N 165 TEMPORARY CAT HOLDING - N
1/4" = 1'-0"

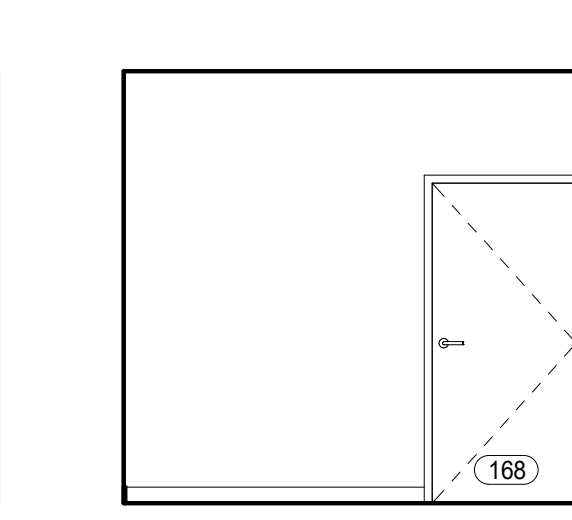 




7N 168 PET ADOPTION COUNSELING - N
1/4" = 1'-0"

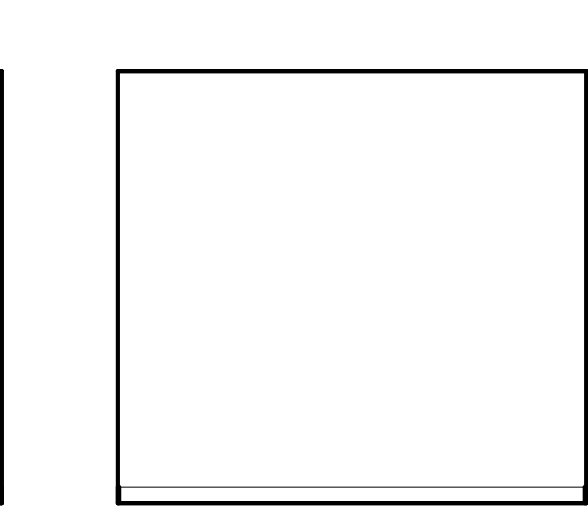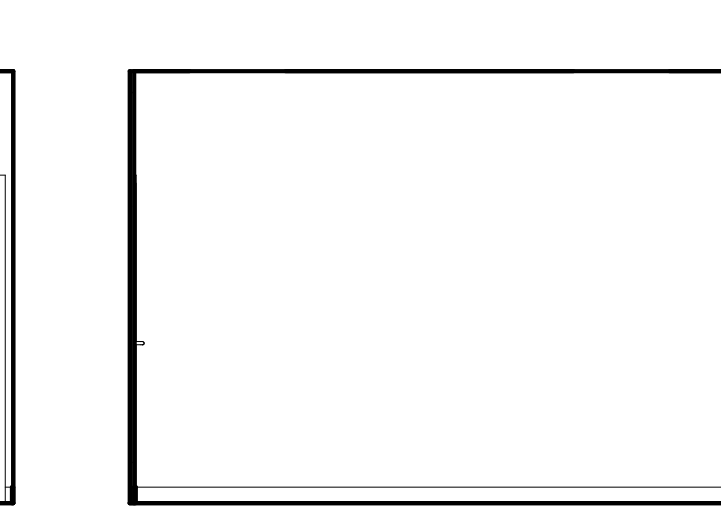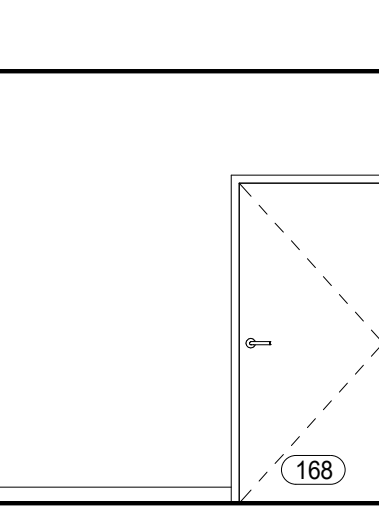




7N 168 PET ADOPTION COUNSELING - N
1/4" = 1'-0"

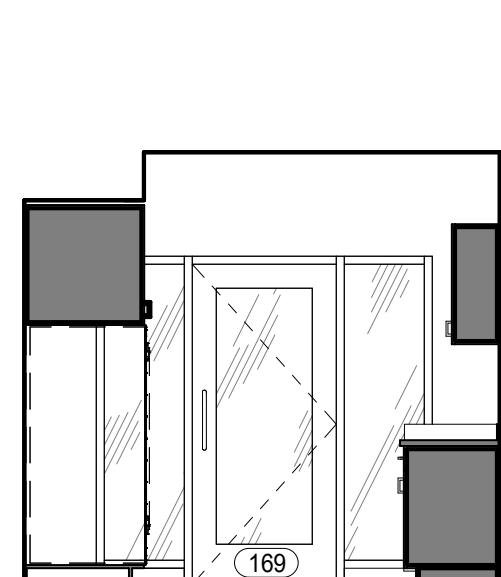




8N 169 SMALL MAMMALS & EXOTICS HOUSING - N
1/4" = 1'-0"

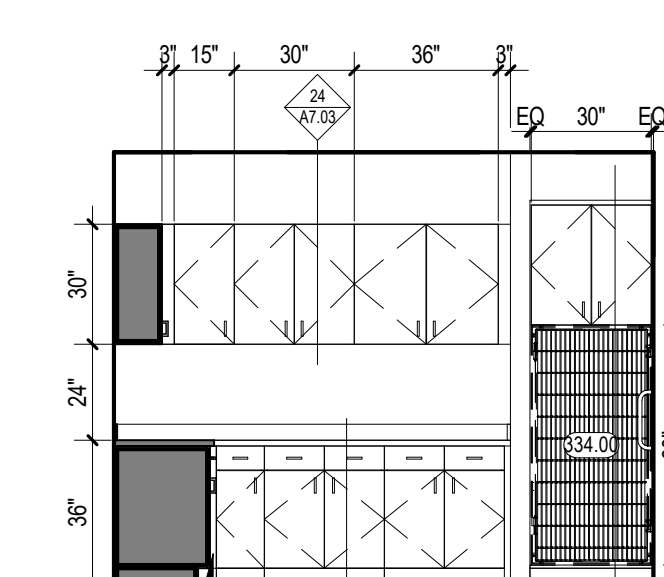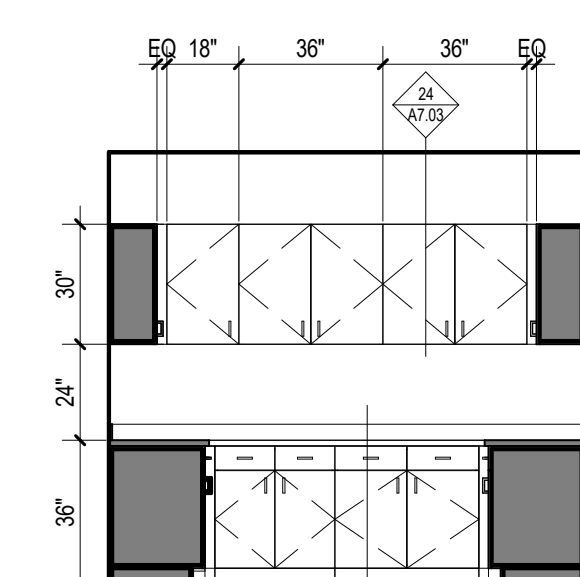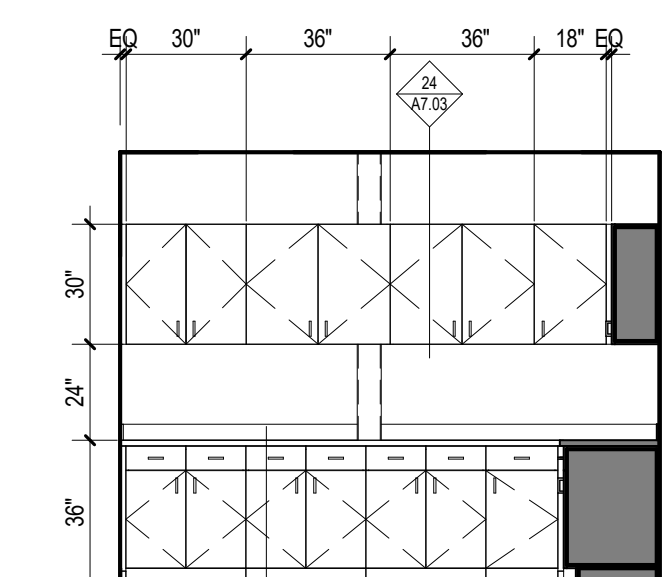


8N 169 SMALL MAMMALS & EXOTICS HOUSING - N
1/4" = 1'-0"

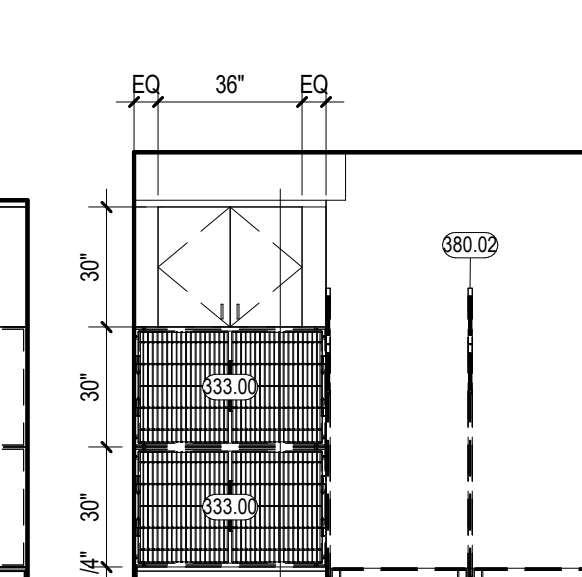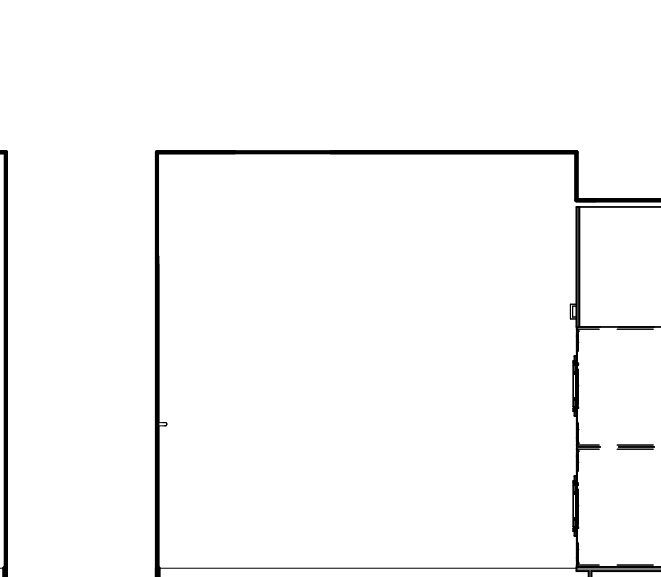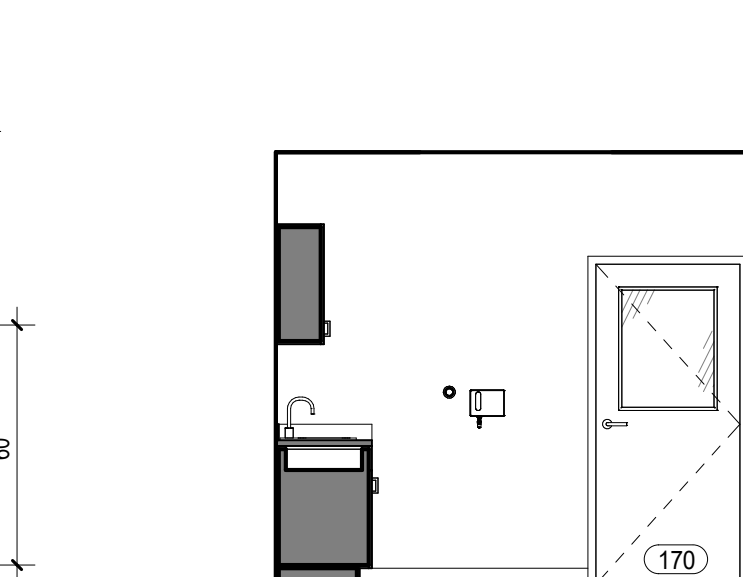



9N 170 TEMPORARY DOG HOLDING - N
1/4" = 1'-0"

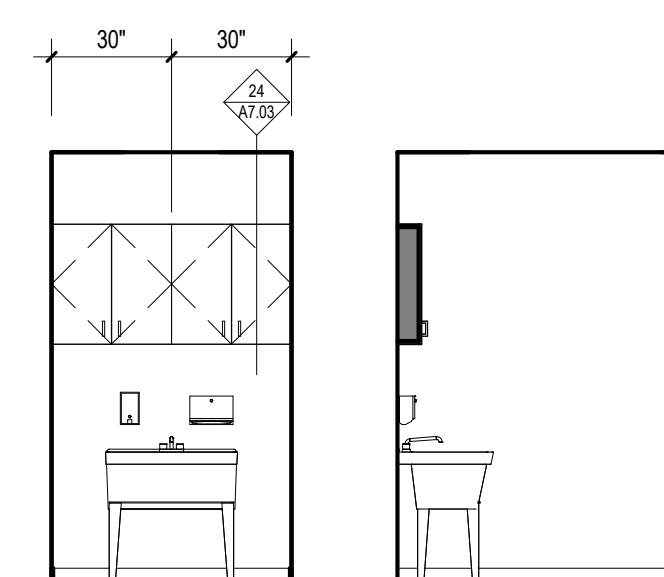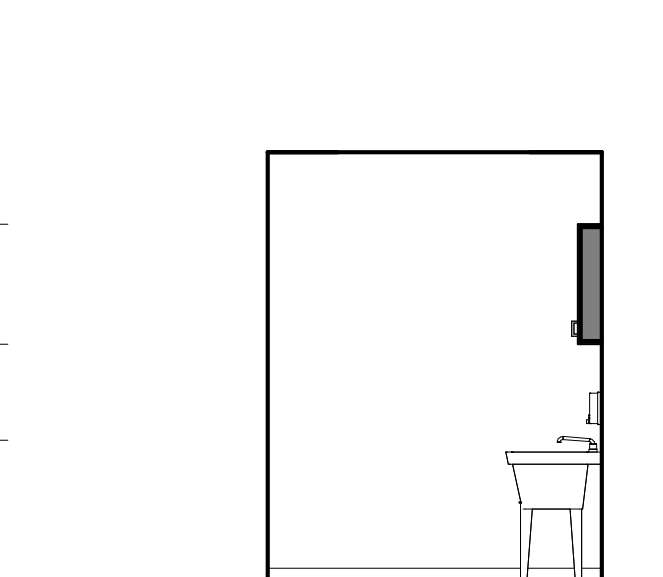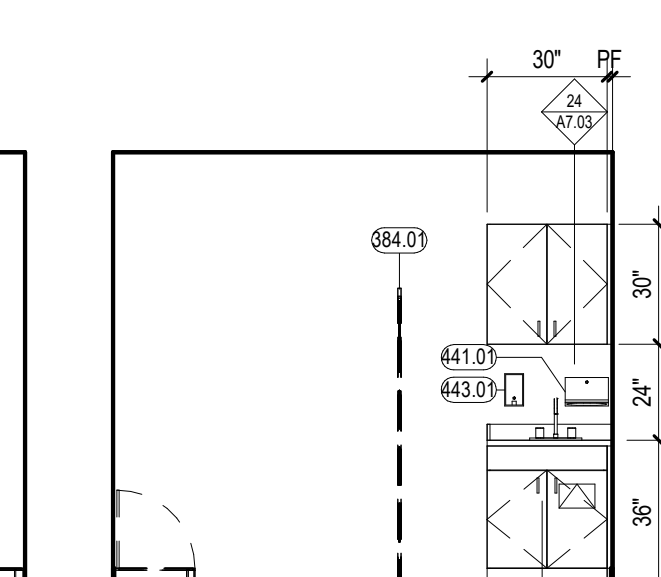




10N 172 CAT BATHING - N
1/4" = 1'-0"

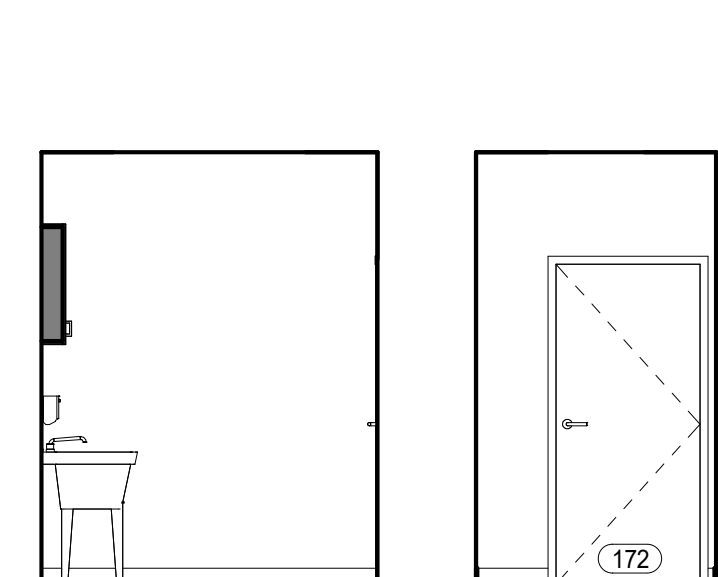



10N 172 CAT BATHING - N
1/4" = 1'-0"

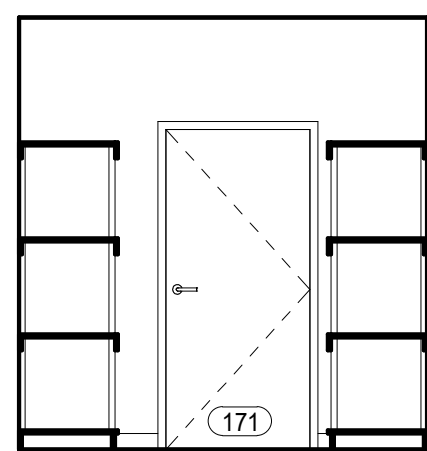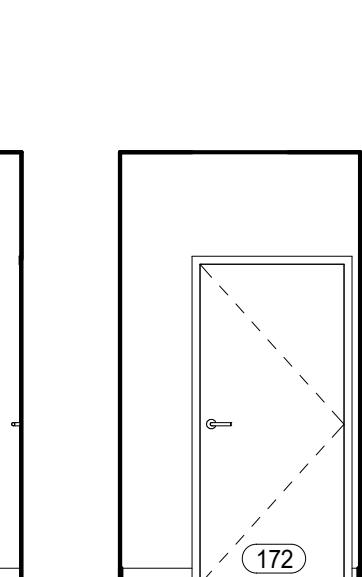



11N 171 KITTY LITTER / CAT CARRIER STORAGE - N
1/4" = 1'-0"

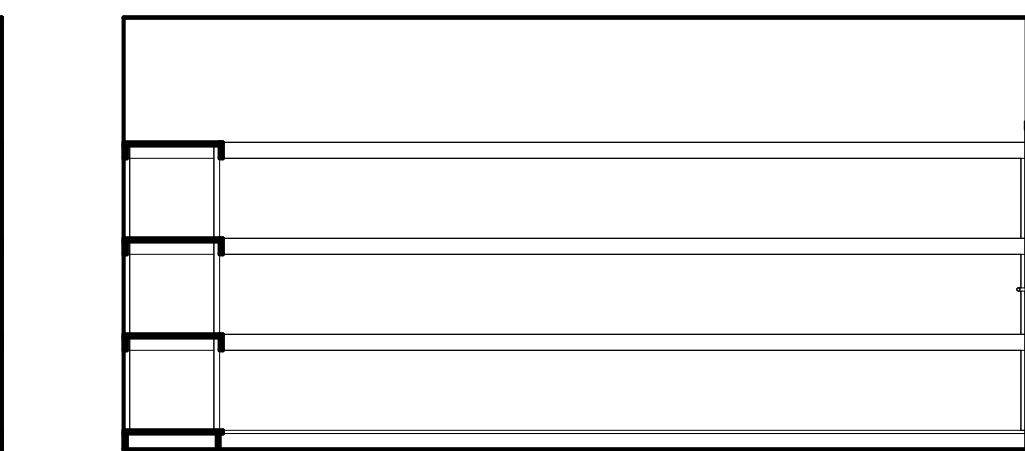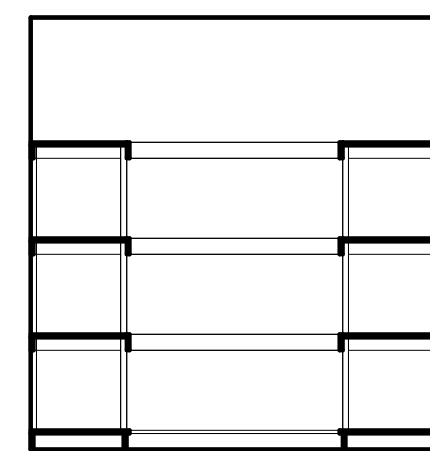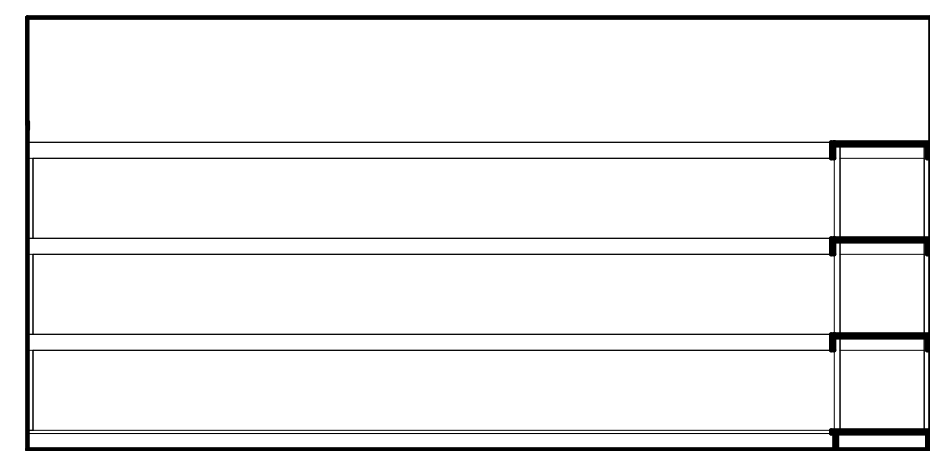


11N 171 KITTY LITTER / CAT CARRIER STORAGE - N
1/4" = 1'-0"

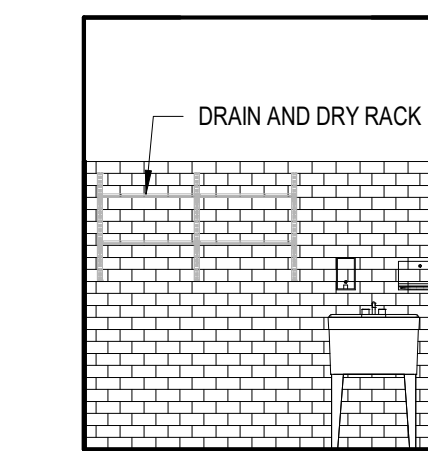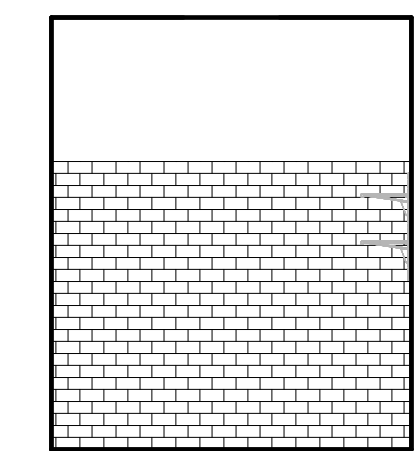




12N 173 CAT CARRIER DUNK & DRY ROOM - N
1/4" = 1'-0"

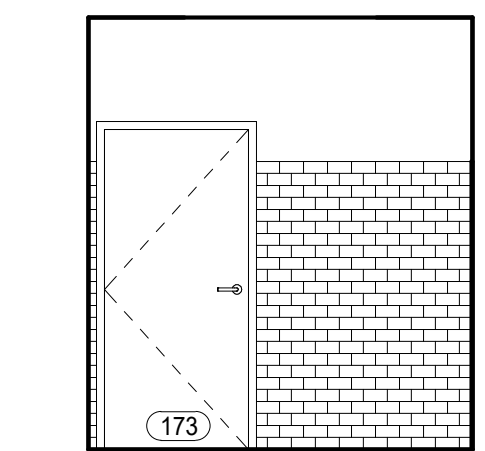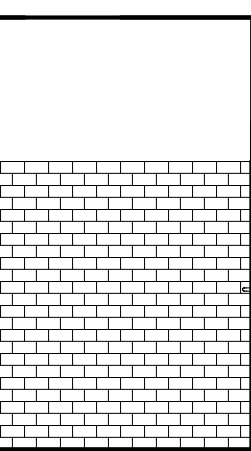


12N 173 CAT CARRIER DUNK & DRY ROOM - N
1/4" = 1'-0"

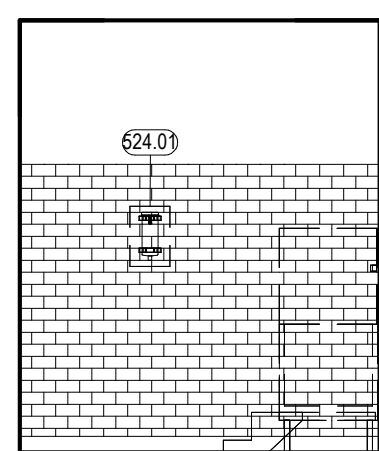




13N 184 DOG BATHING - N
1/4" = 1'-0"

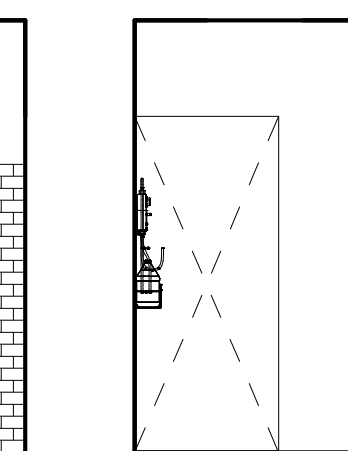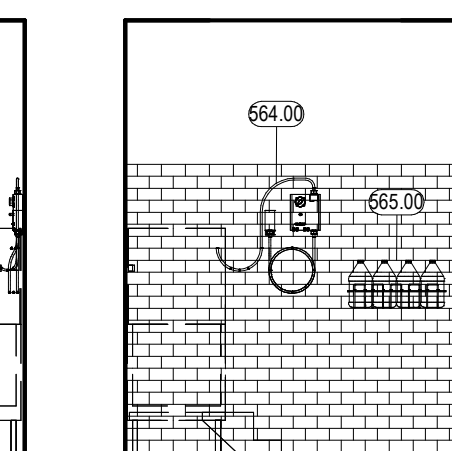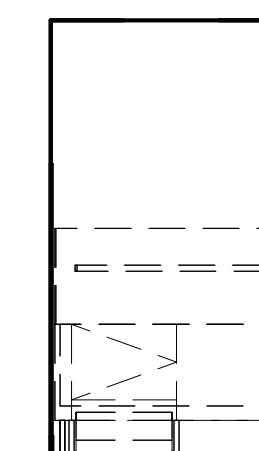


13N 184 DOG BATHING - N
1/4" = 1'-0"

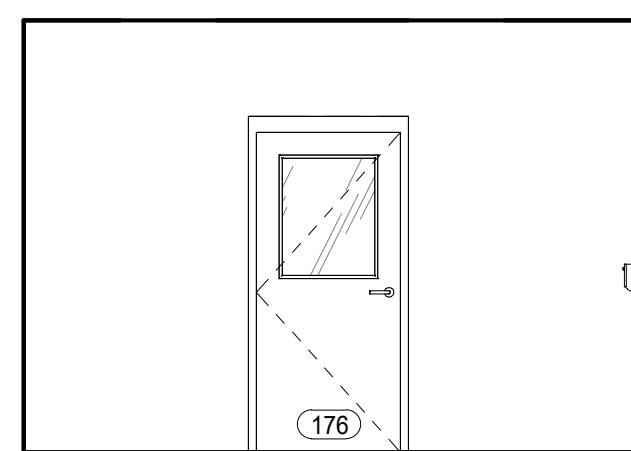



14N 176 DOG BONDING (GET AQUITED) CUBICLE 1 - N
1/4" = 1'-0"

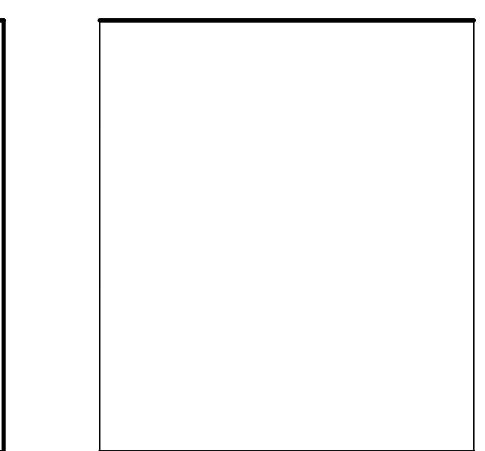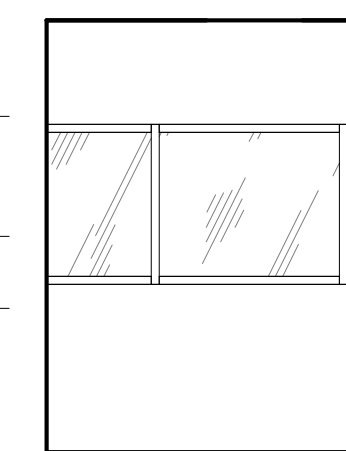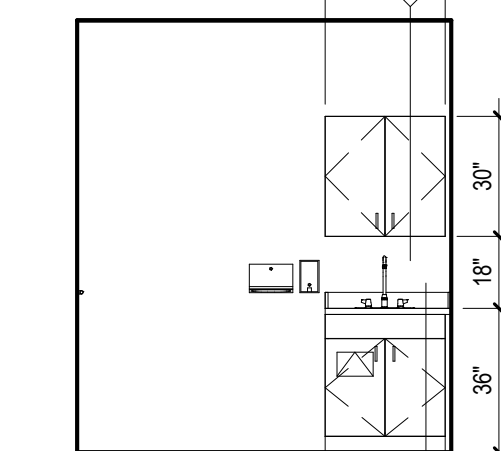


14N 176 DOG BONDING (GET AQUITED) CUBICLE 1 - N
1/4" = 1'-0"

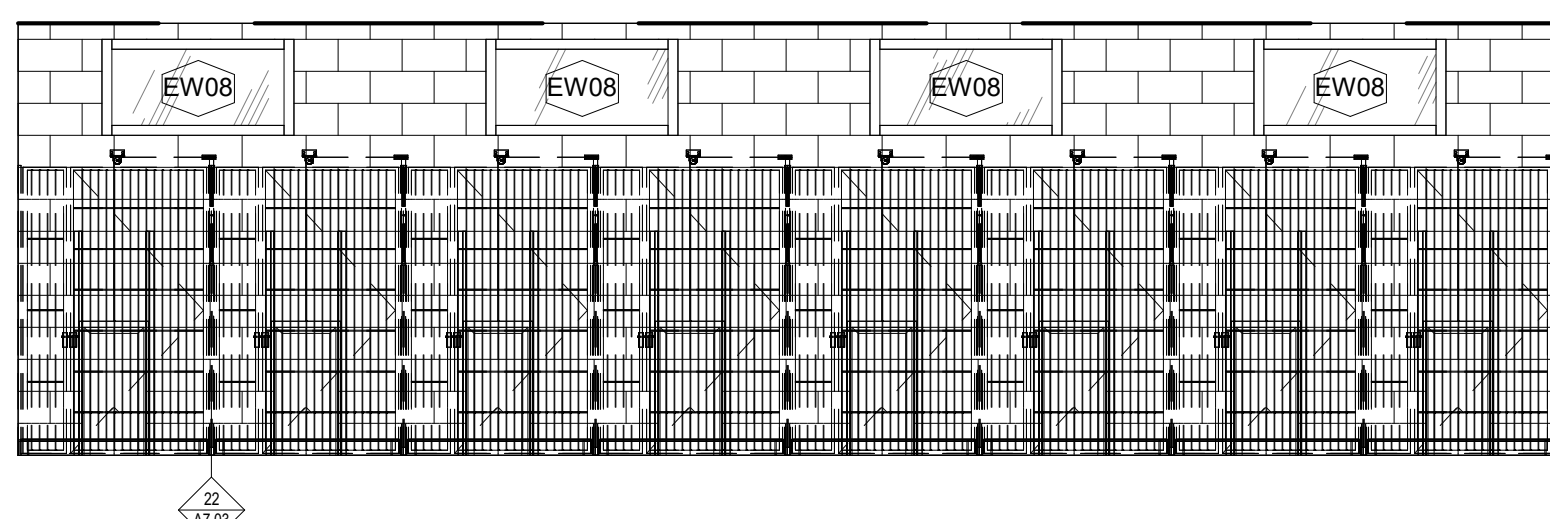

15N 178 ADAPTABLE DOG HOUSING - WARD 1 - N
1/4" = 1'-0"

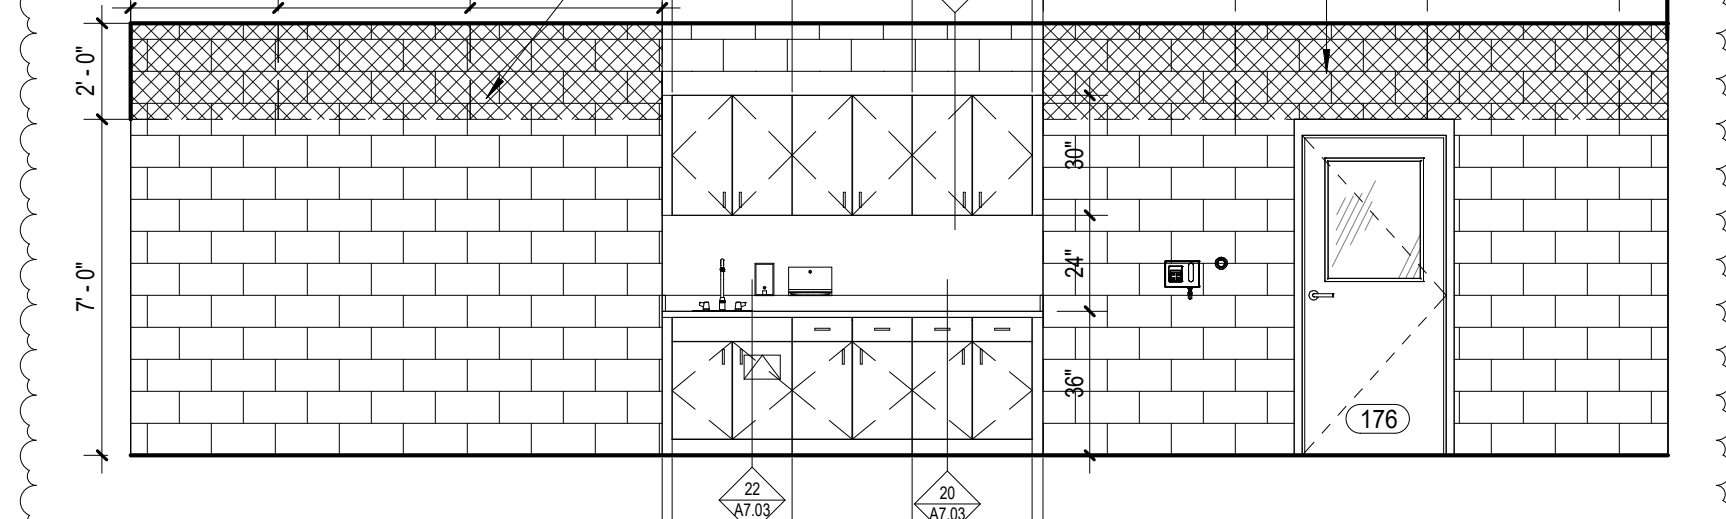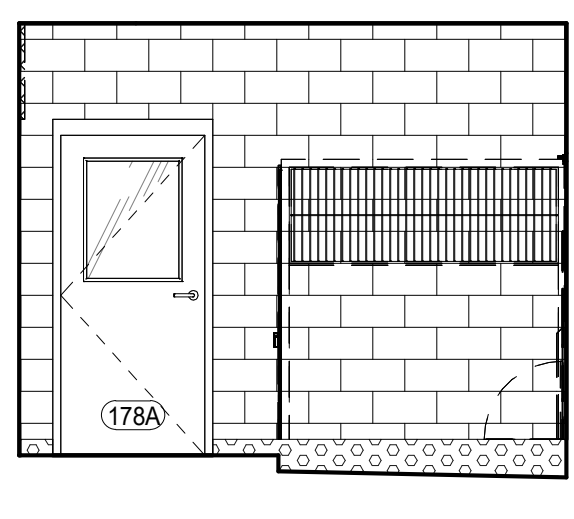

15N 178 ADAPTABLE DOG HOUSING - WARD 1 - N
1/4" = 1'-0"

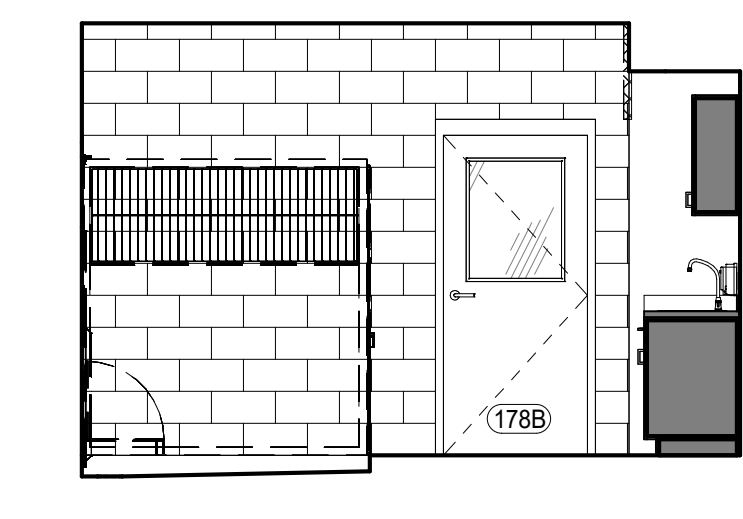

15N 178 ADAPTABLE DOG HOUSING - WARD 1 - N
1/4" = 1'-0"

REVISION	NO.	DESCRIPTION	DATE
2	ADDENDUM #2		11/22/21

ARCHITECT'S SEAL:

West Coast Office
23101 Neulien Pkwy #106
Laguna Hills, CA 92653
T: 949.716.8530
F: 949.716.8559

East Coast Office
97 Broadway
Laguna Hills, NY 10970
T: 847.746.0030
F: 817.626.8557







CAPITAL PROJECT 1483
NEW ANIMAL SHELTER FACILITY
65 FIREMENS MEMORIAL DR., POMONA, NY 10970

DRAWN BY:	Author
CHECKED BY:	Checker
SCALE:	1/4" = 1'-0"
DATE:	20 OCT 2021
PROJECT NO.:	#2019

INTERIOR ELEVATIONS

PROGRESS SET	BID SET	PERMIT SET	CONSTRUCTION SET
☐	☒	☐	☐

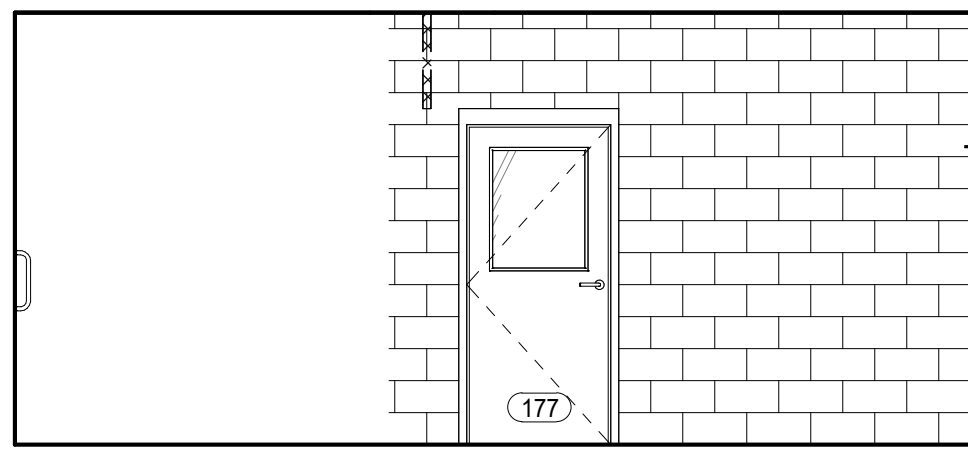
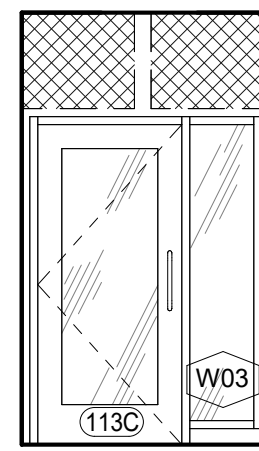
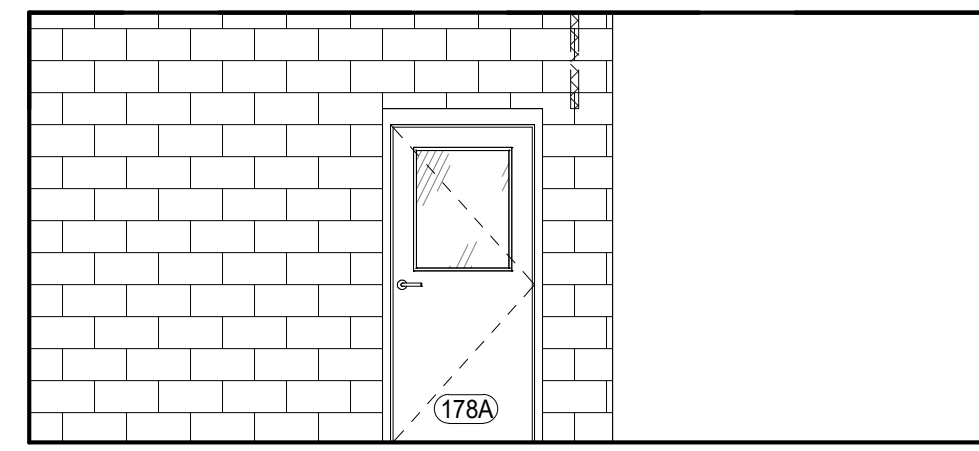
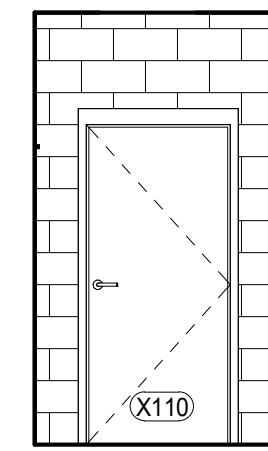


1N CORRIDOR N
1/4" = 1'-0"

1E

1S

1W

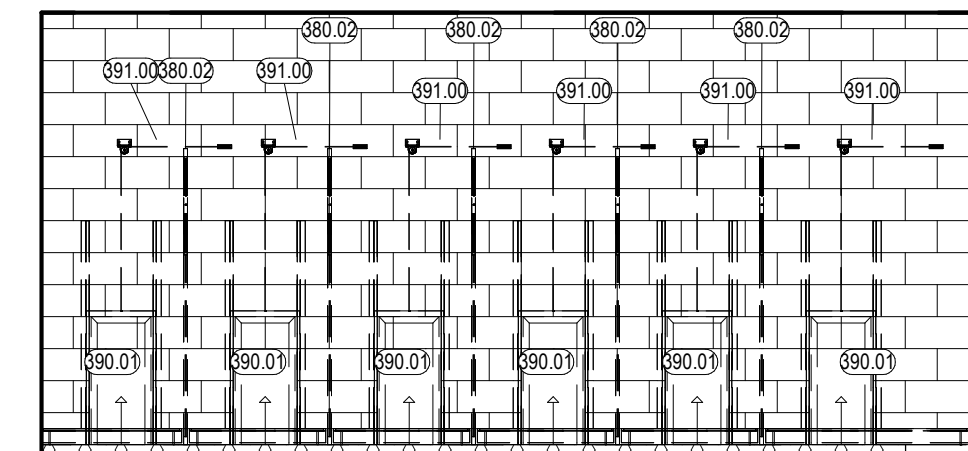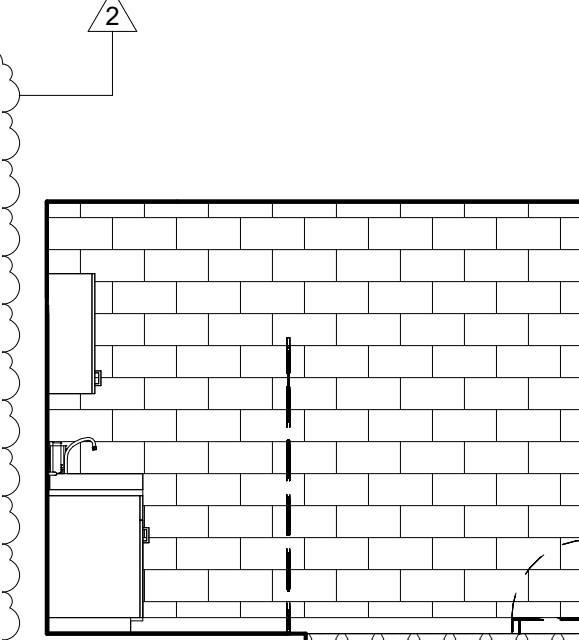
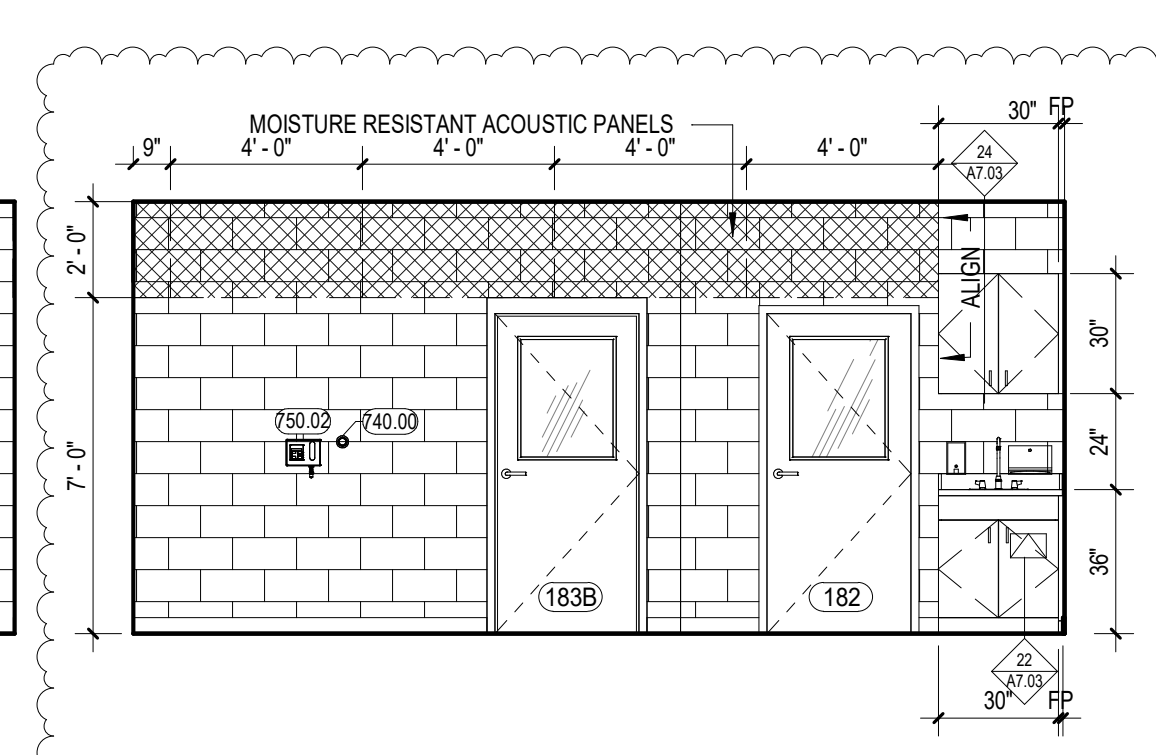
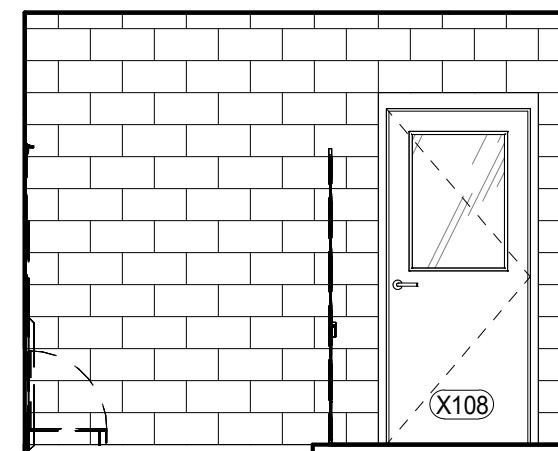


2N 182 STRAY & SURRENDER DOG HOUSING - WARD 2 - N
1/4" = 1'-0"

2E

2S

2W


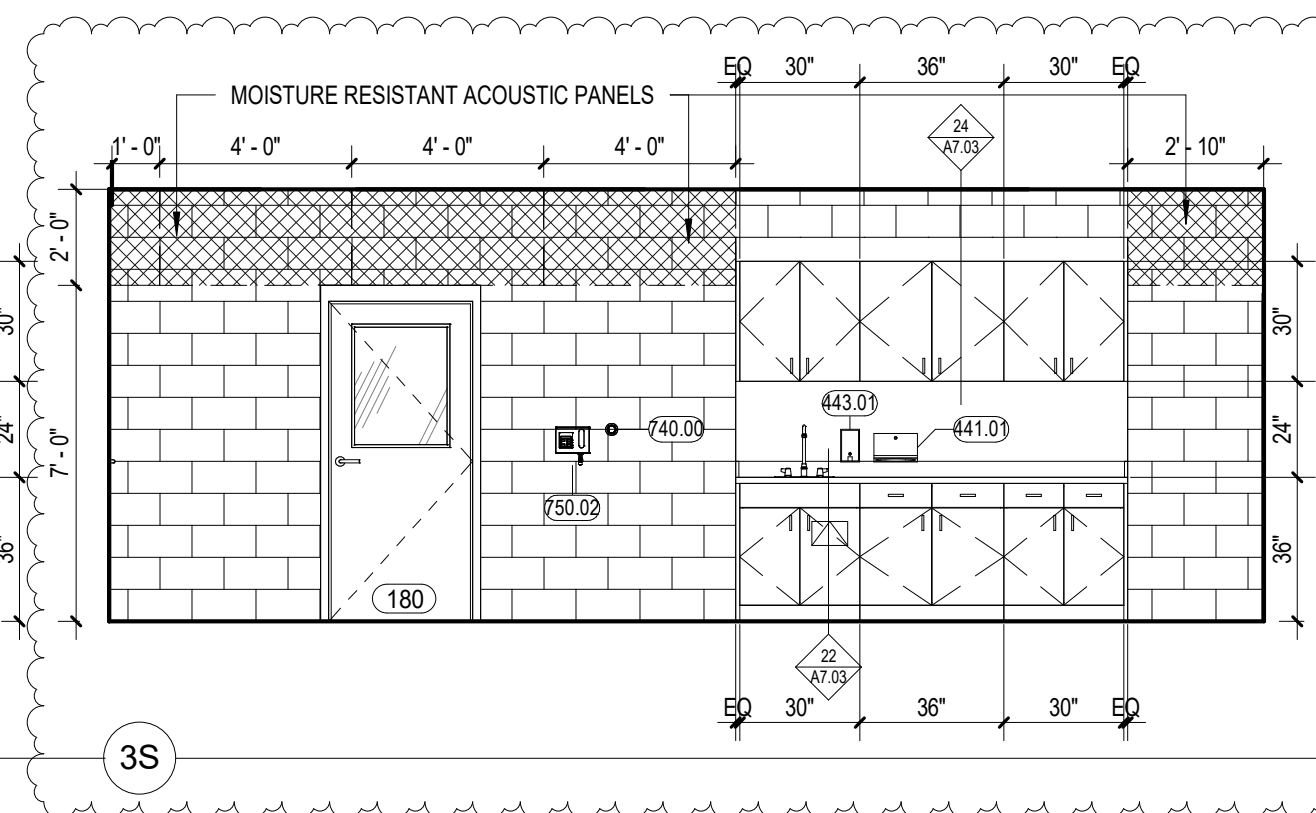
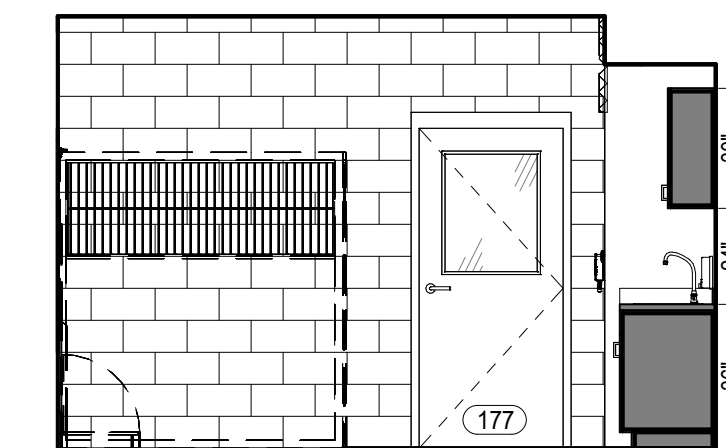
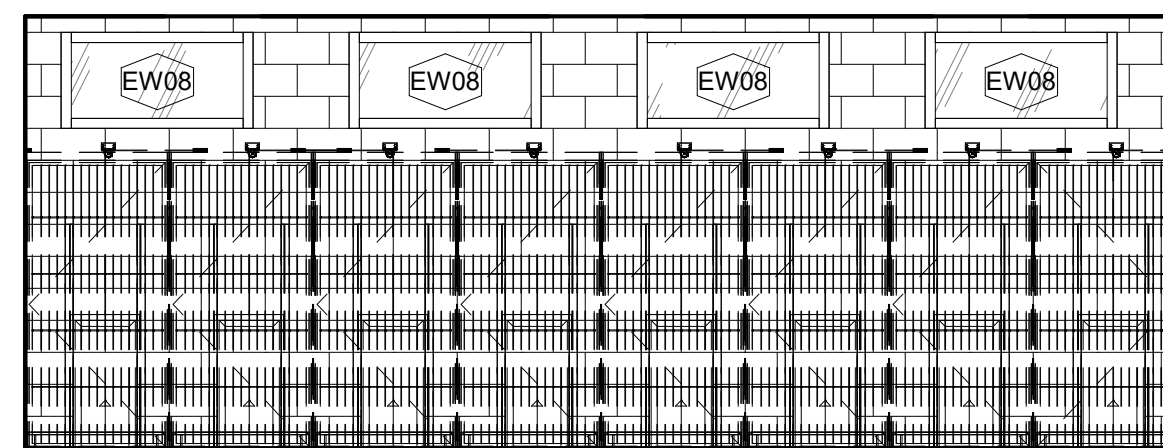


3N 177 ADOPTABLE DOG HOUSING - WARD 2 - N
1/4" = 1'-0"

3E

3S

3W

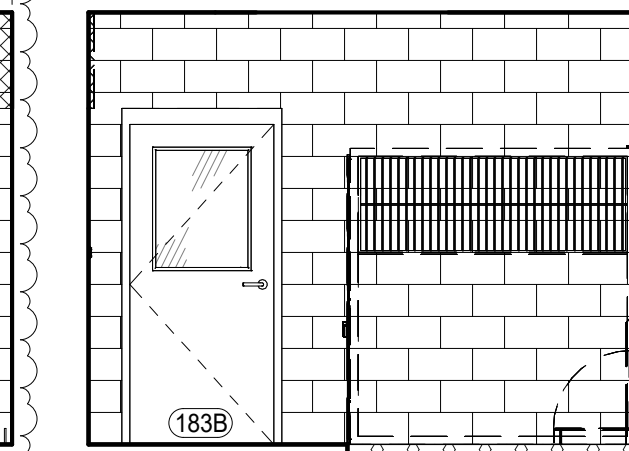
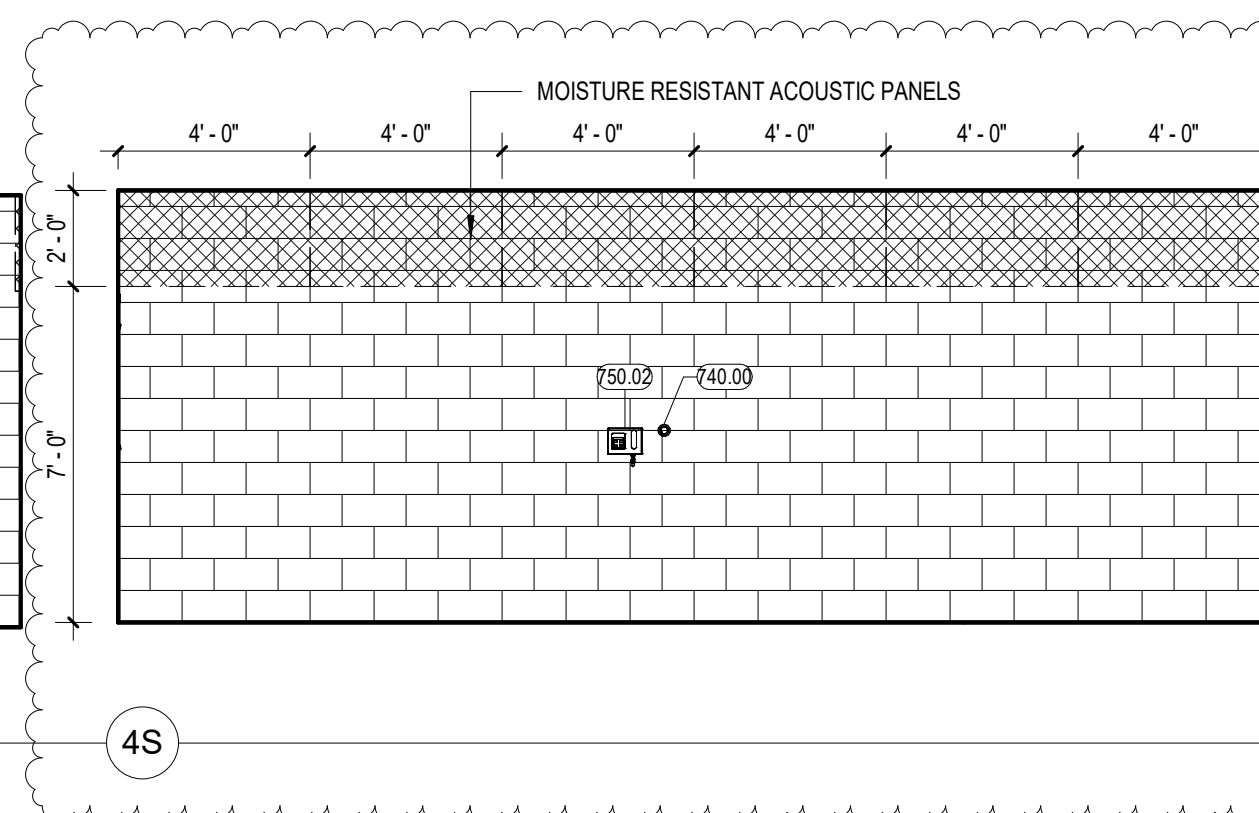
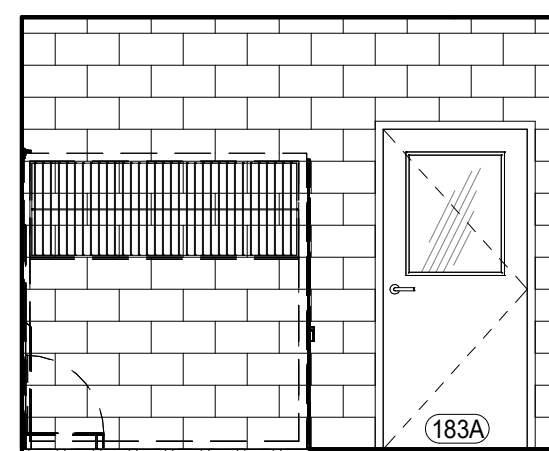
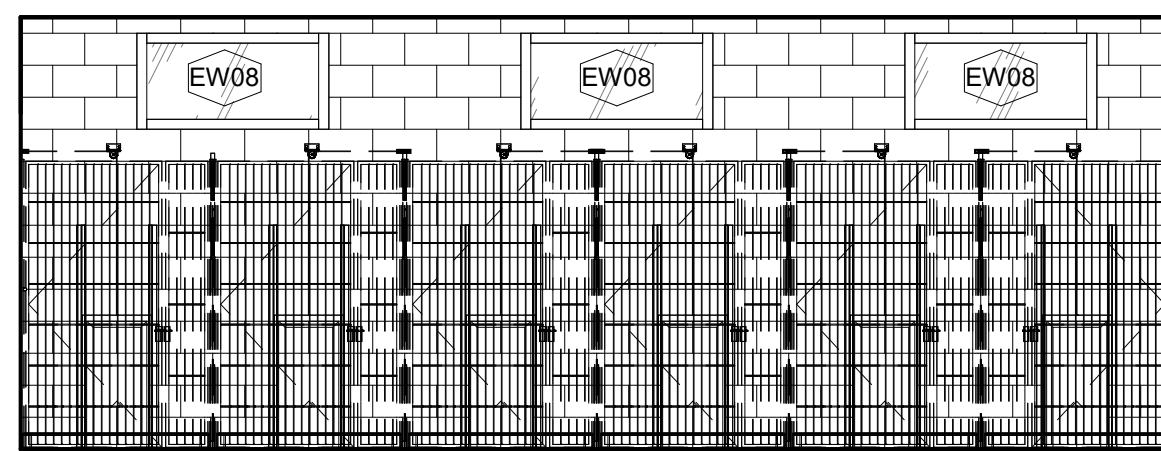


4N STRAY & SURRENDER DOG HOUSING - WARD 1 - N
1/4" = 1'-0"

4E

4S

4W

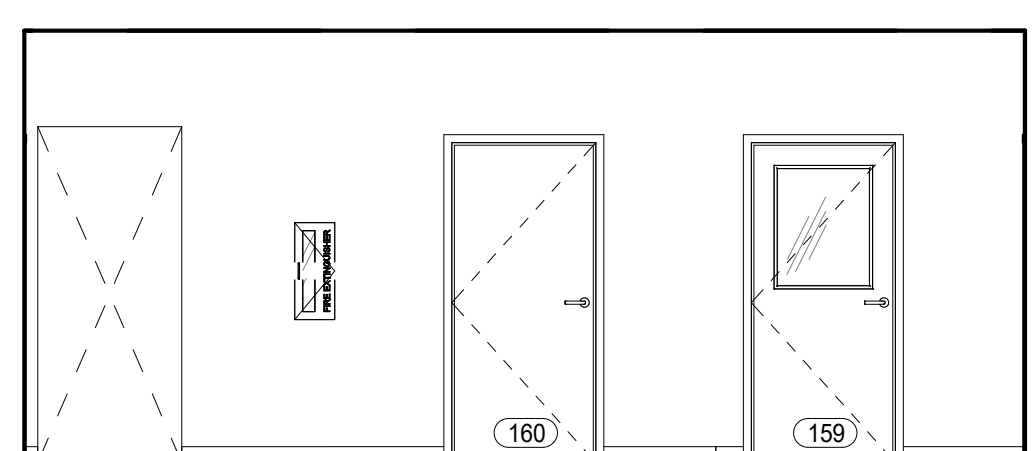
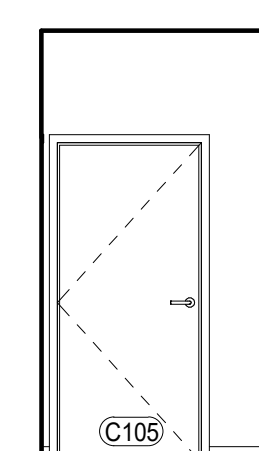
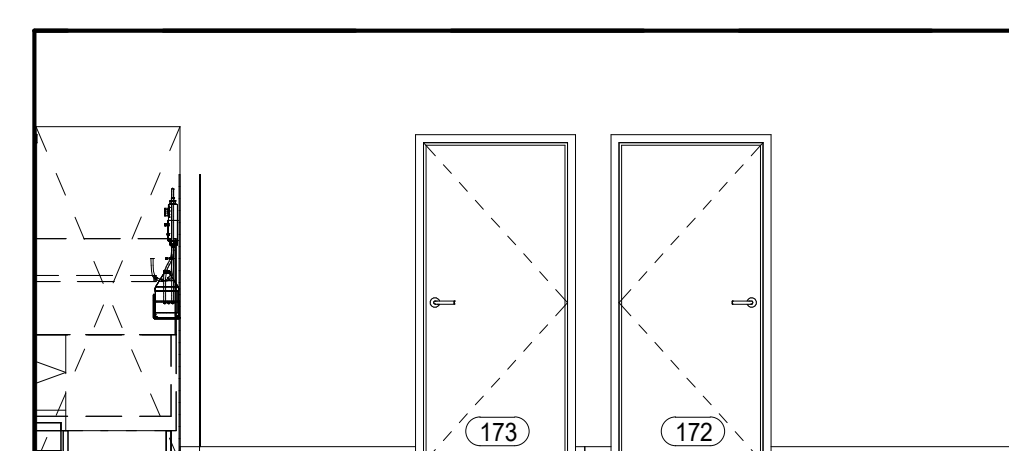
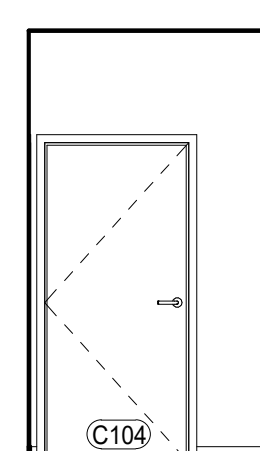


5N C104 CORRIDOR - N
1/4" = 1'-0"

5E

5S

5W

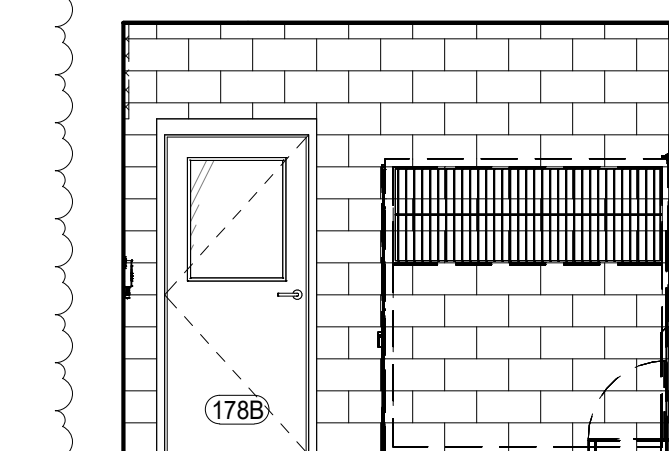
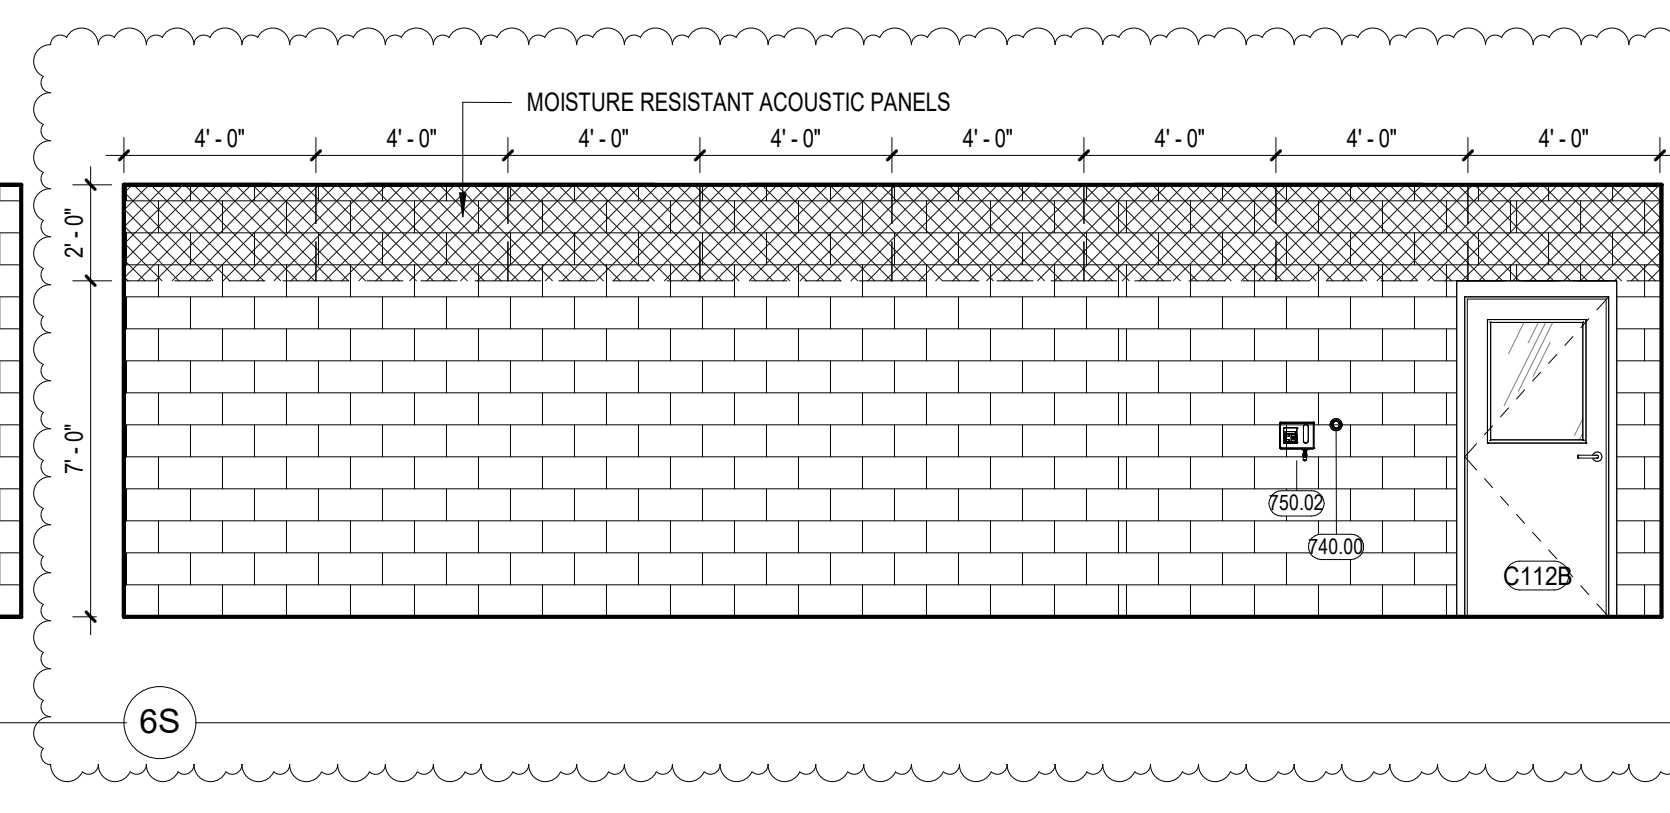
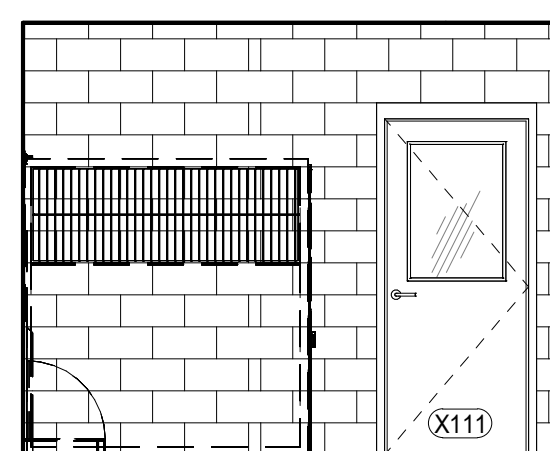
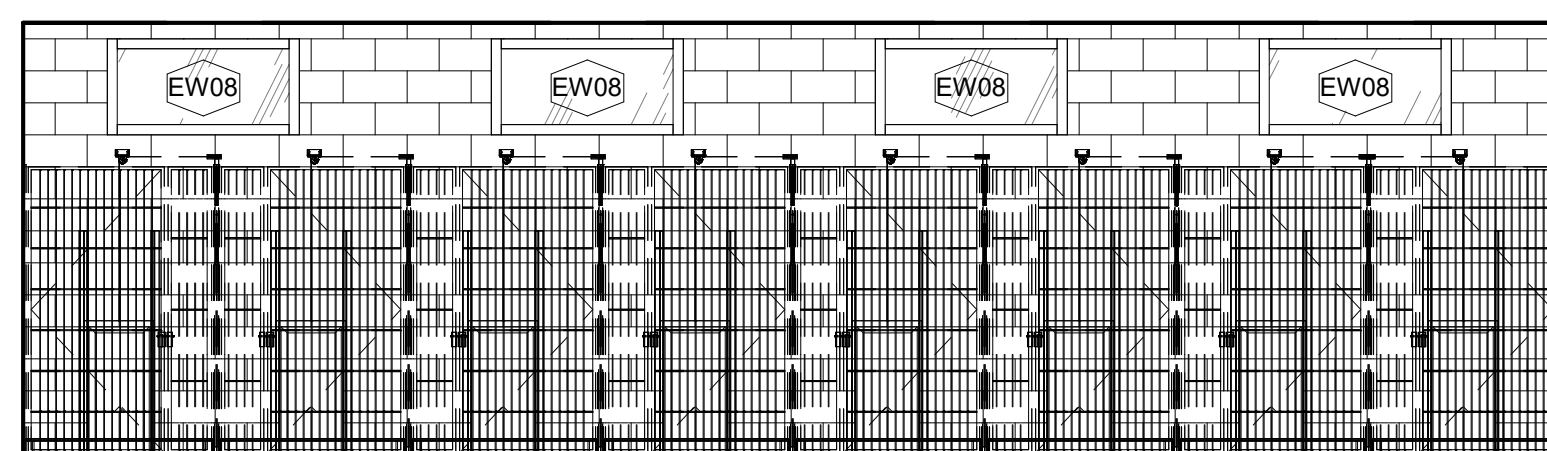


6N 181 - ADOPTABLE DOG HOUSING - WARD 3 - N
1/4" = 1'-0"

6E

6S

6W

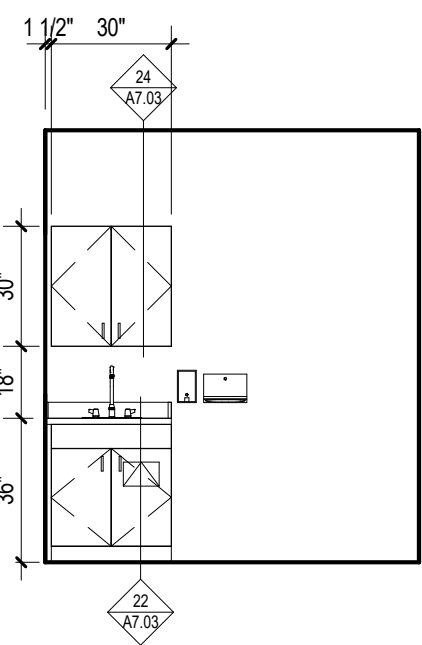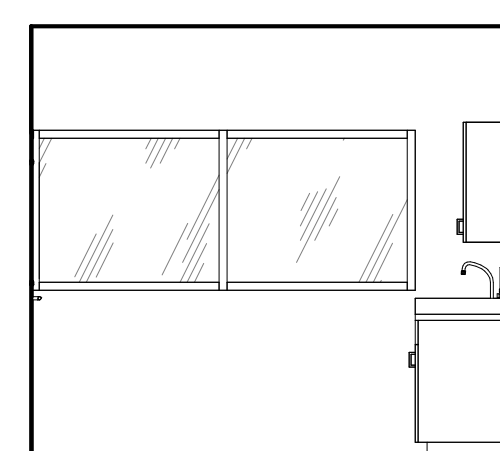
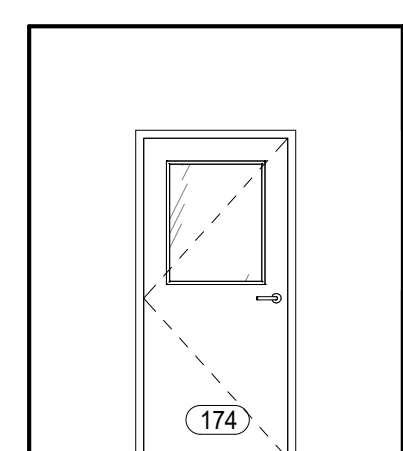
 


7N 174 - DOG BONDING (GET AQUINUED) CUBICLE 1 - N
1/4" = 1'-0"

7E

7S





7W

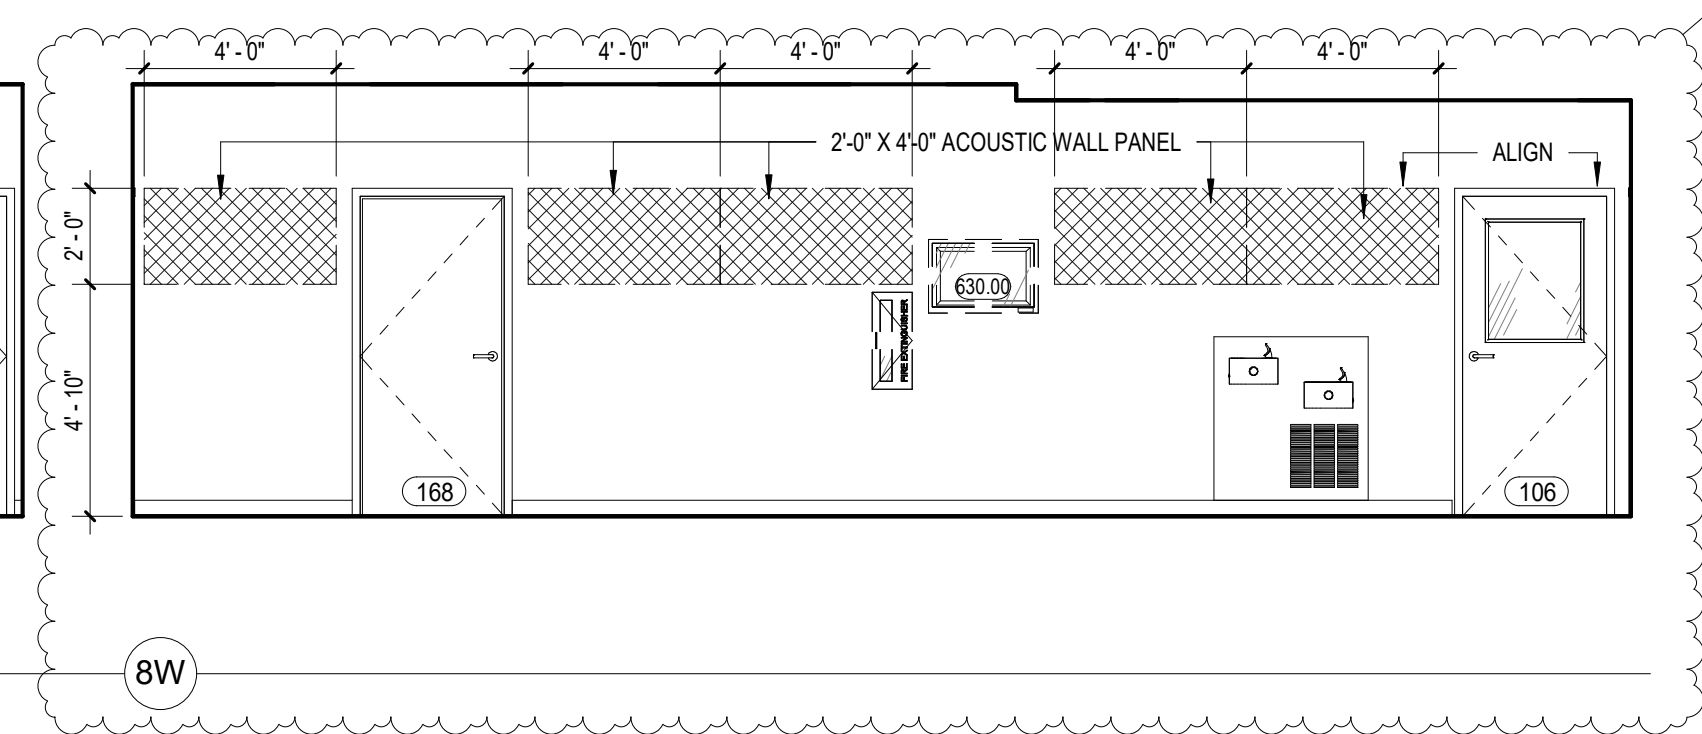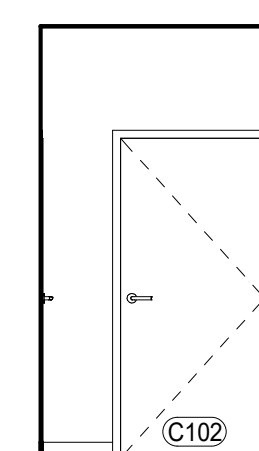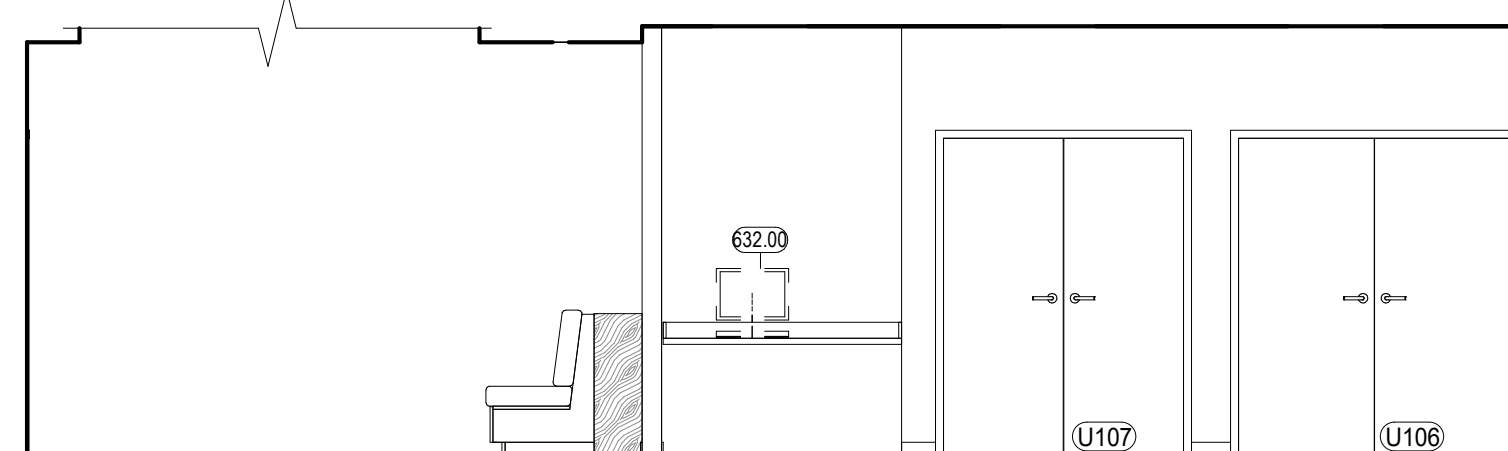

8E C102 CORRIDOR - E
1/4" = 1'-0"

8S

8W

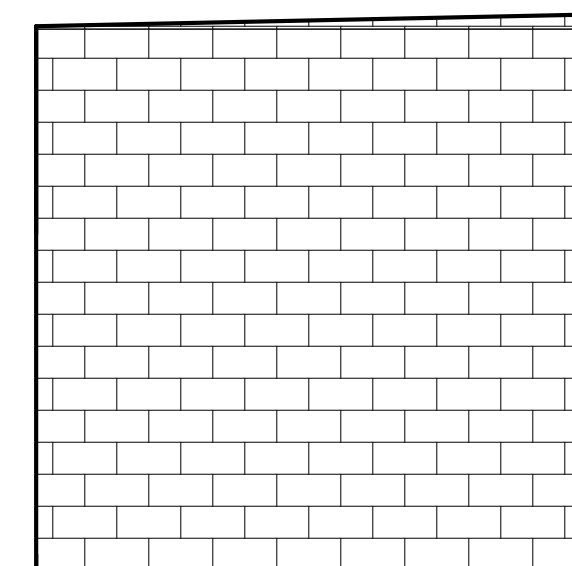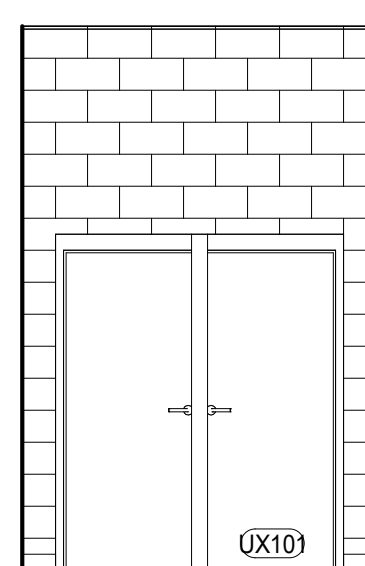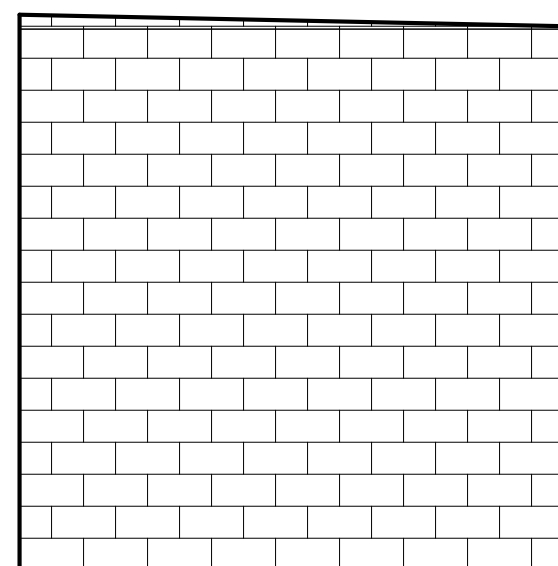
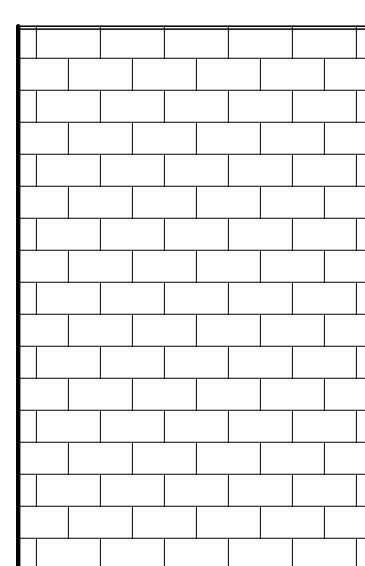


9N U101 ELECTRIC ROOM - N
1/4" = 1'-0"

9E



9S

9W

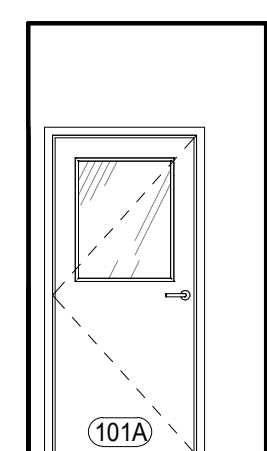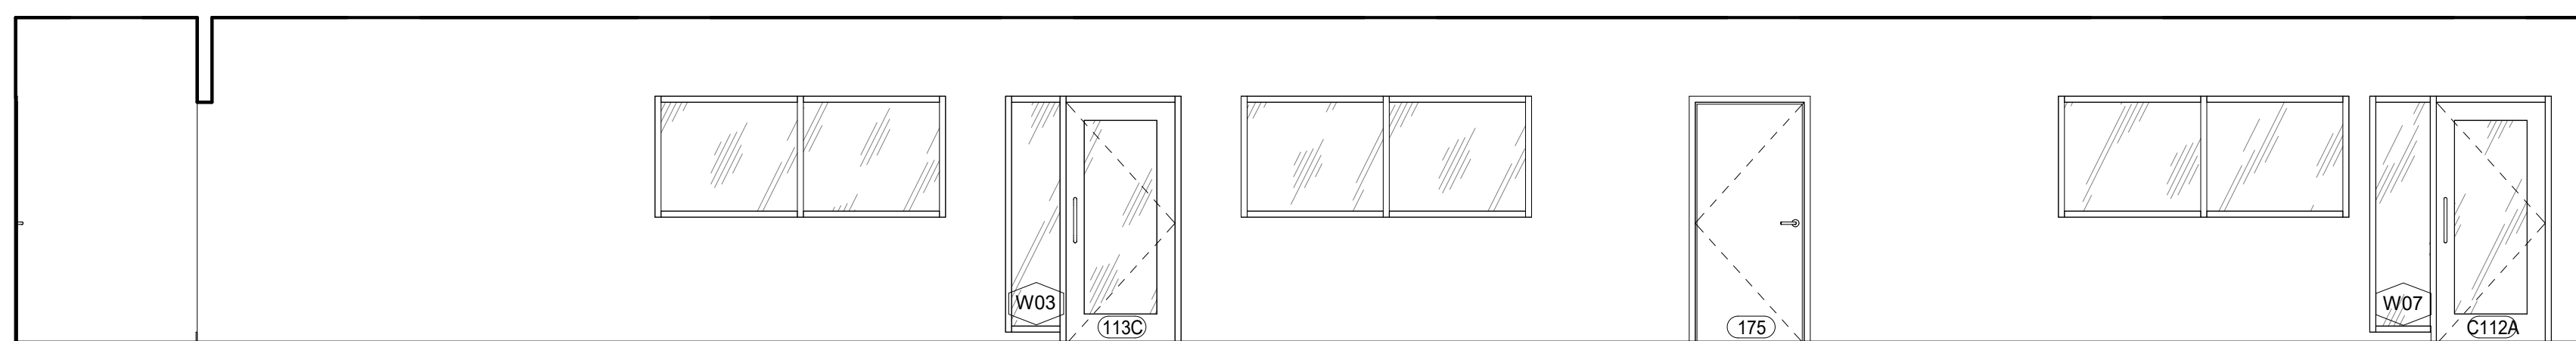

10N C105 CORRIDOR - N
1/4" = 1'-0"

10E

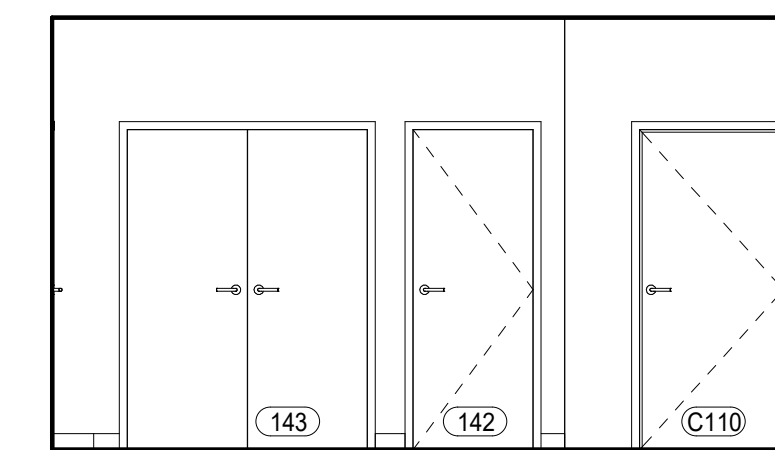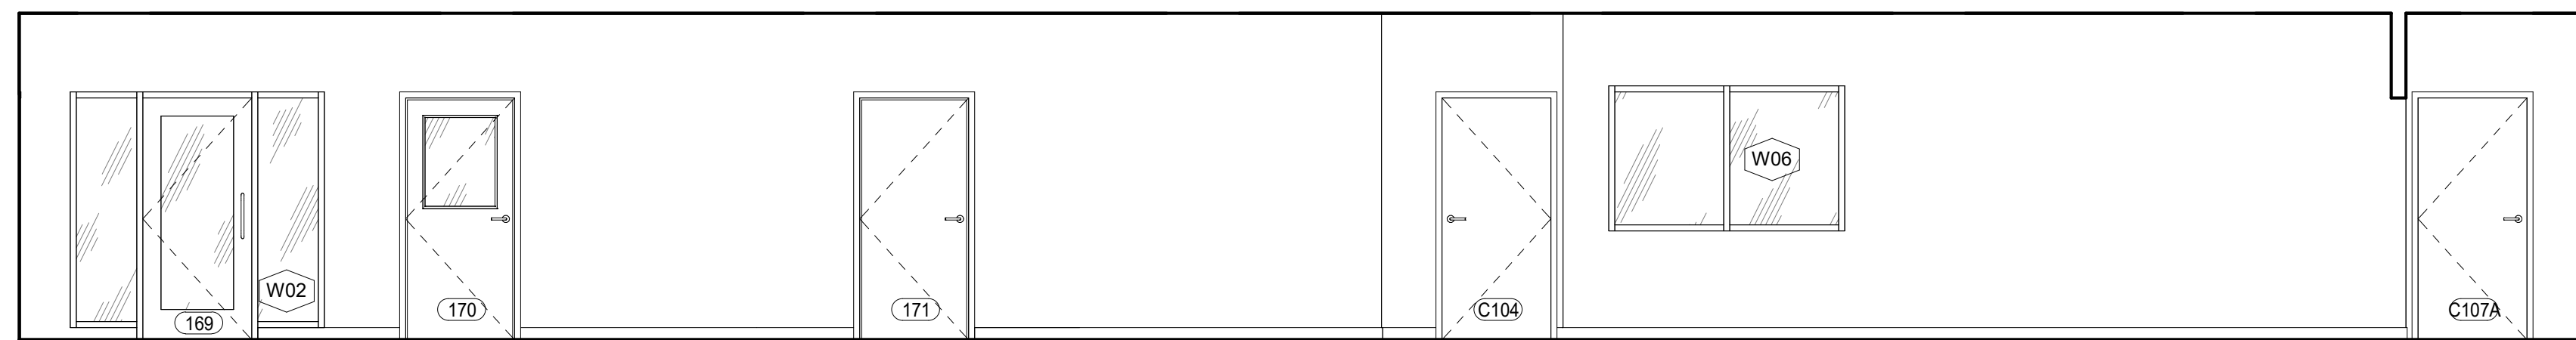

10S

10W

INTERIOR ELEVATIONS

CAPITAL PROJECT 1483
NEW ANIMAL SHELTER FACILITY
65 FIREMENS MEMORIAL DR., POMONA, NY 10970

East Coast Office
97 Broadway
New York, NY 10006
Tel: 212 691 1116
Fax: 212 691 0030
P: 917 426 2557

West Coast Office
23101 Neulien Pkwy #106
Escondido, CA 92025
Tel: 858 548 8833
P: 858 548 8859

ARCHITECT'S SEAL:

REVISION
NO. DESCRIPTION
DATE

2 ADDENDUM #2 11/22/21

PROGRESS SET ☐ BID SET ☐ PERMIT SET ☐ CONSTRUCTION SET ☐
© 2021 RAUHAUS FREEDENFELD & ASSOCIATES, LLP

A6.04

rf&a
rauhaus freedendfeld & associates






BID SET

INTERIOR ELEVATIONS	DRAWN BY: Author CHECKED BY: Checker SCALE: 20 OCT 2021 DATE: 20 OCT 2021 CONSTRUCTION SET: ☐ PERMIT SET: ☐ PROGRESS SET: ☐ BID SET: ☒ PROJECT NO. # 2019	ARCHITECT'S SEAL: East Coast Office 23101 Moulton Pkwy #106 Lanham, MD 21053 T: 410.716.9253 F: 410.716.9257 P: 410.716.9259 West Coast Office 97 Broadway Lanham, MD 21053 T: 410.716.9253 F: 410.716.9257 P: 410.716.9259	REVISION	DATE
			NO.	DESCRIPTION
A6.05			2	11/22/21

CAPITAL PROJECT 1483
NEW ANIMAL SHELTER FACILITY
65 FIREMENS MEMORIAL DR., POMONA, NY 10970

rauhaus freedentfeld & associates

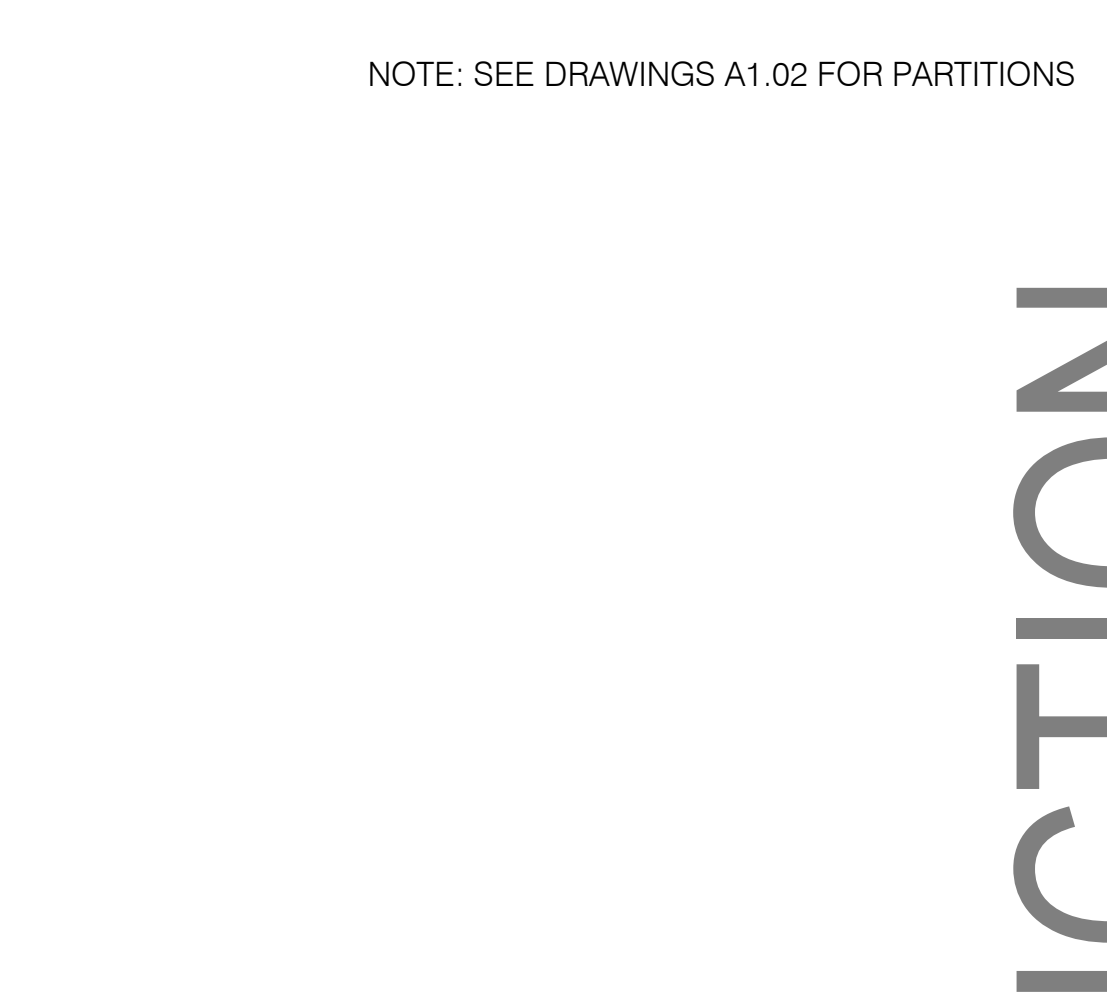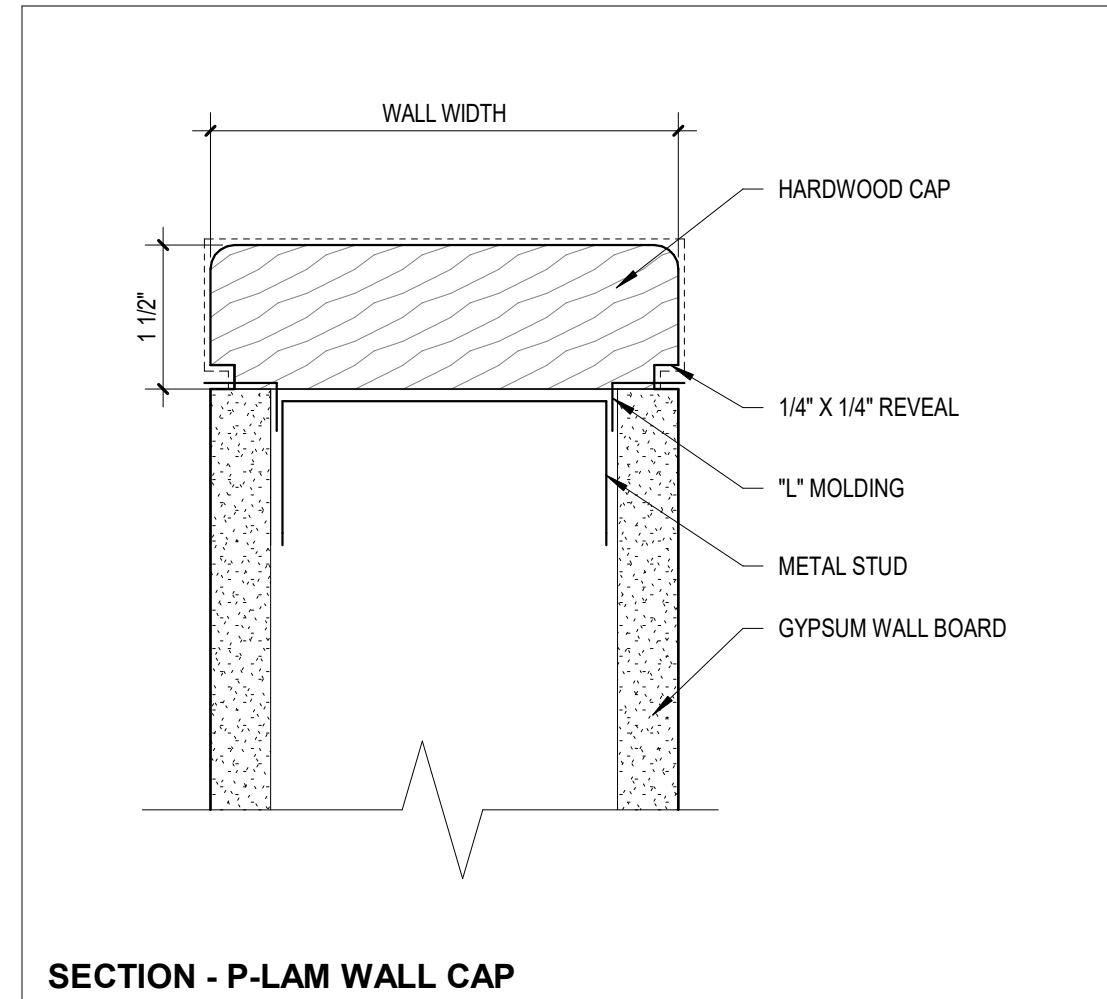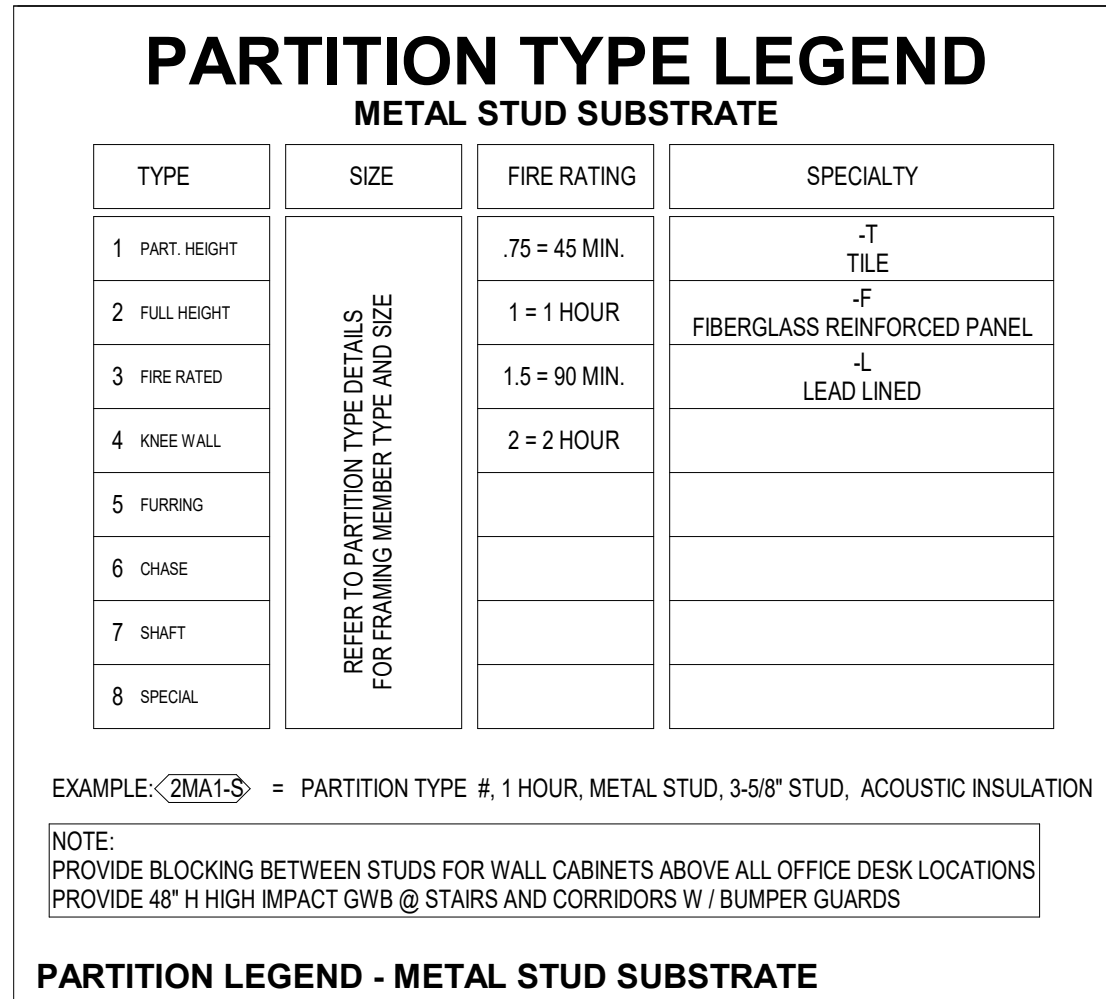

NOTE: SEE DRAWINGS A1.02 FOR PARTITIONS

NOT FOR CONSTRUCTION

DOOR SCHEDULE																			
DOOR NUMBER	ROOMS			DOOR TYPE	DOOR			MATERIAL	FINISH	FRAME TYPE	FRAME		THRESHOLD		ASSOCIATED			SECURITY	
	NAME	NUMBER			WIDTH	HEIGHT	DEPTH				AL	FINISH	HEAD	JAMB	DETAIL	MATERIAL	GLAZING TYPE		OPENING RATING
101A	ENTRY VESTIBULE	101A	D	3'-0"	7'-0"	0'-1 3/4"	AL/GL	ADZ	SEE A8.00	AL	ADZ	15/A8.02	25/A8.02						
101B	EXIT VESTIBULE	101B	D	3'-0"	7'-0"	0'-1 3/4"	AL/GL	ADZ	SEE A8.00	AL	ADZ	15/A8.02	25/A8.02						
104	MOP	104	A	3'-0"	7'-0"	0'-1 3/4"	WD	NAT	A	HM	PTD	13/A8.02	23/A8.02						
105	PUBLIC VISITOR RESTROOM	105	A	3'-0"	7'-0"	0'-1 3/4"	WD	NAT	A	HM	PTD	13/A8.02	23/A8.02						
106	WAITING AREA (ADOPTORS / RECLAIMERS)	106	C	3'-0"	7'-0"	0'-1 3/4"	WD	NAT	A	HM	PTD	13/A8.02	23/A8.02						
107A	ADOPTABLE CAT HOUSING	107	D	3'-0"	7'-0"	0'-1 3/4"	AL/GL	ADZ	SEE A8.00	AL	ADZ	15/A8.02	25/A8.02						
107B	ADOPTABLE CAT HOUSING	107	D	3'-0"	7'-0"	0'-1 3/4"	AL/GL	ADZ	SEE A8.00	AL	ADZ	15/A8.02	25/A8.02						
108A	STRAY / SURRENDER / COURT HOLD CAT HOUSING	108	D	3'-0"	7'-0"	0'-1 3/4"	AL/GL	ADZ	SEE A8.00	AL	ADZ	15/A8.02	25/A8.02						
108B	STRAY / SURRENDER / COURT HOLD CAT HOUSING	108	D	3'-0"	7'-0"	0'-1 3/4"	AL/GL	ADZ	SEE A8.00	AL	ADZ	15/A8.02	25/A8.02						
109	CAT PLAYROOM FOR CAGED CATS	109	D	3'-0"	7'-0"	0'-1 3/4"	AL/GL	ADZ	SEE A8.00	AL	ADZ	15/A8.02	25/A8.02						
110	COMMUNAL CAT PLAYROOM 1	110	D	3'-0"	7'-0"	0'-1 3/4"	AL/GL	ADZ	SEE A8.00	AL	ADZ	15/A8.02	25/A8.02						
110A	COMMUNAL CAT PLAYROOM 1	110	D	3'-0"	7'-0"	0'-1 3/4"	AL/GL	ADZ	SEE A8.00	AL	ADZ	31/A8.03	30/A8.03						
111	CORRIDOR	C107	D	3'-0"	7'-0"	0'-1 3/4"	AL/GL	ADZ	SEE A8.00	AL	ADZ	15/A8.02	25/A8.02						
111A	COMMUNAL CAT PLAYROOM 2	111	D	3'-0"	7'-0"	0'-1 3/4"	AL/GL	ADZ	SEE A8.00	AL	ADZ	31/A8.03	30/A8.03						
112	COMMUNAL CAT PLAYROOM 3	112	D	3'-0"	7'-0"	0'-1 3/4"	AL/GL	ADZ	SEE A8.00	AL	ADZ	15/A8.02	25/A8.02						
112A	COMMUNAL CAT PLAYROOM 3	112	D	3'-0"	7'-0"	0'-1 3/4"	AL/GL	ADZ	SEE A8.00	AL	ADZ	31/A8.03	30/A8.03						
113	COMMUNAL CAT PLAYROOM 4	113	D	3'-0"	7'-0"	0'-1 3/4"	AL/GL	ADZ	SEE A8.00	AL	ADZ	15/A8.02	25/A8.02						
113A	COMMUNAL CAT PLAY PORCH 4	113A	D	3'-0"	7'-0"	0'-1 3/4"	AL/GL	ADZ	SEE A8.00	AL	ADZ	31/A8.03	30/A8.03						
113C	CORRIDOR	C104	D	3'-0"	7'-0"	0'-1 3/4"	AL/GL	ADZ	SEE A8.00	AL	ADZ	15/A8.02	25/A8.02						
114	COMMUNAL CAT PLAYROOM 5	114	D	3'-0"	7'-0"	0'-1 3/4"	AL/GL	ADZ	SEE A8.00	AL	ADZ	15/A8.02	25/A8.02						
114A	COMMUNAL CAT PLAYROOM 5	114	D	3'-0"	7'-0"	0'-1 3/4"	AL/GL	ADZ	SEE A8.00	AL	ADZ	31/A8.03	30/A8.03						
115	COMMUNAL CAT PLAYROOM 6	115	D	3'-0"	7'-0"	0'-1 3/4"	AL/GL	ADZ	SEE A8.00	AL	ADZ	15/A8.02	25/A8.02						
115A	COMMUNAL CAT PLAY PORCH 6	115A	D	3'-0"	7'-0"	0'-1 3/4"	AL/GL	ADZ	SEE A8.00	AL	ADZ	31/A8.03	30/A8.03						
116	COMMUNAL CAT PLAYROOM 7	116	D	3'-0"	7'-0"	0'-1 3/4"	AL/GL	ADZ	SEE A8.00	AL	ADZ	31/A8.03	25/A8.02						
116A	COMMUNAL CAT PLAYROOM 7	116	D	3'-0"	7'-0"	0'-1 3/4"	AL/GL	ADZ	SEE A8.00	AL	ADZ	31/A8.03	30/A8.03						
117	CAT BONDING CUBICLE 2	117	A	3'-0"	7'-0"	0'-1 3/4"	WD	NAT	A	HM	PTD	13/A8.02	23/A8.02						
118	CAT BONDING CUBICLE 1	118	A	3'-0"	7'-0"	0'-1 3/4"	WD	NAT	A	HM	PTD	13/A8.02	23/A8.02						
119	GENERAL CAT SUPPLIES	119	E	5'-8"	7'-0"	0'-1 3/4"	WD	NAT	A	HM	PTD	13/A8.02	23/A8.02						
121	QUARANTINE / FERAL CAT HOUSING	121	A	3'-0"	7'-0"	0'-1 3/4"	WD	NAT	A	HM	PTD	13/A8.02	23/A8.02						
122	EXECUTIVE OFFICE	122	D	3'-0"	7'-0"	0'-1 3/4"	AL/GL	ADZ	SEE A8.00	AL	ADZ	15/A8.02	25/A8.02						
123	CAT & DOG HOUSING MANAGER	123	D	3'-0"	7'-0"	0'-1 3/4"	AL/GL	ADZ	SEE A8.00	AL	ADZ	15/A8.02	23/A8.02						
124	BREAK ROOM	124	A	3'-0"	7'-0"	0'-1 3/4"	WD	NAT	A	HM	PTD	13/A8.02	23/A8.02						
125	GENERAL SHELTER STORAGE	125	A	3'-0"	7'-0"	0'-1 3/4"	WD	NAT	A	HM	PTD	13/A8.02	23/A8.02						
126	LONG TERM DOCUMENT STORAGE	126	A	3'-0"	7'-0"	0'-1 3/4"	WD	NAT	A	HM	PTD	13/A8.02	23/A8.02						
127	OXYGEN	127	A	3'-0"	7'-0"	0'-1 3/4"	WD	NAT	A	HM	PTD	13/A8.02	23/A8.02						
129	MECHANICAL / SCAM / LIQUID SUCTION ROOM	U103	A	3'-0"	7'-0"	0'-1 3/4"	WD	NAT	A	HM	PTD	12/A8.02	22/A8.02						
130	CREMATORY ROOM	130	A	3'-0"	7'-0"	0'-1 3/4"	HM	PTD	A	HM	PTD	22/A8.02	23/A8.02				2-HR RATED		
131	STORAGE	131	E	5'-8"	7'-0"	0'-1 3/4"	WD	NAT	A	HM	PTD	13/A8.02	23/A8.02						
132	TRANSITION VESTIBULE	132	A	3'-0"	7'-0"	0'-1 3/4"	WD	NAT	A	HM	PTD	12/A8.02	22/A8.02						
133	ISOLATION / INFECTIOUS (GENERAL) CAT HOUSING	133	A	3'-0"	7'-0"	0'-1 3/4"	WD	NAT	A	HM	PTD	13/A8.02	23/A8.02						
134	TRANSITION VESTIBULE	134	A	3'-0"	7'-0"	0'-1 3/4"	WD	NAT	A	HM	PTD	12/A8.02	22/A8.02						
135	ISOLATION / INFECTIOUS (RESPIRATORY) CAT HOUSING	135	A	3'-0"	7'-0"	0'-1 3/4"	WD	NAT	A	HM	PTD	13/A8.02	23/A8.02						
136	ISOLATION DOG HOUSING	136	D	3'-0"	7'-2"	0'-1 3/4"	AL/GL	ADZ	SEE A8.00	AL	ADZ	32/A8.02	42/A8.02						
137	QUARANTINE DOG HOUSING	137	D	3'-0"	7'-0"	0'-1 3/4"	AL/GL	ADZ	SEE A8.00	AL	ADZ	32/A8.02	42/A8.02						
138	SURGERY ROOM	138	D	3'-0"	7'-0"	0'-1 3/4"	AL/GL	ADZ	SEE A8.00	AL	ADZ	14/A8.02	24/A8.02						
139	PRE-OP HOLDING / POST-OP RECOVERY / ICU (DOG & CATS)	139	F	7'-0"	7'-6"	0'-2"	WD	NAT	A	HM	PTD	13/A8.02	23/A8.02						
140	PUPPY WHELPING ROOM	140	D	3'-0"	7'-0"	0'-1 3/4"	AL/GL	ADZ	SEE A8.00	AL	PTD	15/A8.02	25/A8.02						
142	MOP	142	A	2'-6"	7'-0"	0'-1 3/4"	WD	NAT	A	HM	PTD	13/A8.02	23/A8.02						
143	CLEANING SUPPLIES STORAGE	143	E	5'-0"	7'-0"	0'-1 3/4"	WD	NAT	A	HM	PTD	13/A8.02	23/A8.02						
144A	CORRIDOR	C108	A	3'-0"	7'-0"	0'-1 3/4"	WD	NAT	A	HM	PTD	13/A8.02	23/A8.02						
144B	LAUNDRY ROOM	144	E	5'-8"	7'-0"	0'-1 3/4"	WD	NAT	A	HM	PTD	13/A8.02	23/A8.02						
144C	LAUNDRY ROOM	144	E	5'-8"	7'-0"	0'-1 3/4"	WD	NAT	A	HM	PTD	13/A8.02	23/A8.02						
145	VMA GENERAL STORAGE	145	A	3'-0"	7'-0"	0'-1 3/4"	WD	NAT	A	HM	PTD	13/A8.02	23/A8.02						
148	LAB & PHARMACY AREA	148	C	3'-0"	7'-0"	0'-1 3/4"	WD	NAT	A	HM	PTD	13/A8.02	23/A8.02						
149A	SPRAY / NEUTER EXAM ROOM	149	B	3'-0"	7'-0"	0'-1 3/4"	WD	NAT	A	HM	PTD	13/A8.02	23/A8.02						
149B	SPRAY / NEUTER EXAM ROOM	149	B	3'-0"	7'-0"	0'-1 3/4"	WD	NAT	A	HM	PTD	13/A8.02	23/A8.02						
150	VMA PARVO & RESPIRATORY ISOLATION DOG WARD	150	A	3'-0"	7'-0"	0'-1 3/4"	WD	NAT	A	HM	PTD	13/A8.02	23/A8.02						
151	VMA RESPIRATORY ISOLATION CAT WARD	151	A	3'-0"	7'-0"	0'-1 3/4"	WD	NAT	A	HM	PTD	13/A8.02	23/A8.02						
152	LAUNDRY / ACTIVE CLINIC STORAGE	152	A	3'-0"	7'-0"	0'-1 3/4"	WD	NAT	A	HM	PTD	13/A8.02	23/A8.02						
153	STAFF RESTROOM #1	153	A	3'-0"	7'-0"	0'-1 3/4"	WD	NAT	A	HM	PTD	13/A8.02	23/A8.02						
154	STAFF RESTROOM #2	154	A	3'-0"	7'-0"	0'-1 3/4"	WD	NAT	A	HM	PTD	13/A8.02	23/A8.02						
155	MOP	155	A	2'-6"	7'-0"	0'-1 3/4"	WD	NAT	A	HM	PTD	13/A8.02	23/A8.02						
156	ACTIVE DOG FOOD STORAGE	156	A	3'-0"	7'-0"	0'-1 3/4"	WD	NAT	A	HM	PTD	13/A8.02	23/A8.02						
158	BOWL WASH AREA	158	A	3'-0"	7'-0"	0'-1 3/4"	WD	NAT	A	HM	PTD	13/A8.02	23/A8.02						
159	DOG GROOMING ROOM	159	C	3'-0"	7'-0"	0'-1 3/4"	WD	NAT	A	HM	PTD	13/A8.02	23/A8.02						
160	ACTIVE CAT FOOD STORAGE	160	A	3'-0"	7'-0"	0'-1 3/4"	WD	NAT	A	HM	PTD	13/A8.02	23/A8.02						
162	NURSING KITTEN ROOM 1	162	D	3'-0"	7'-0"	0'-1 3/4"	AL/GL	ADZ	SEE A8.00	AL	ADZ	15/A8.02	25/A8.02						
165	TEMPORARY CAT HOLDING	165	A	3'-0"	7'-0"	0'-1 3/4"	WD	NAT	A	HM	PTD	13/A8.							

