


PLAY EQUIPMENT SCHEDULE								
ITEM NO.	QTY.	ITEM DESCRIPTION	MANUFACTURER	MODEL NO.	SIZE	MATERIALS/FINISH	CONCRETE FOOTINGS	NOTES
INFANT PLAY AREA								
1.	EQUIPMENT SETUP NO. 1							
1	1	PLAYSHAPER BEAD & BLOCK PANEL W/ HANDLES (AT-GRADE)	LANDSCAPE STRUCTURES	111370/ 184870	39 1/2" WIDE X 30" HEIGHT	MANUFACTURER STANDARD COLORS	N/A	X
1	1	PLAY BOOSTER FUN MIRROR PANEL (AT-GRADE)	LANDSCAPE STRUCTURES	173568	39 1/2" WIDE X 30" HEIGHT	MANUFACTURER STANDARD COLORS	N/A	
1	1	WIDE PANEL W/ HANDLES (AT-GRADE)	LANDSCAPE STRUCTURES	111284	39 1/2" WIDE X 30" HEIGHT	MANUFACTURER STANDARD COLORS	N/A	
1	1	GEOMETRIC PANEL W/ HANDLES (AT-GRADE)	LANDSCAPE STRUCTURES	112997	39 1/2" WIDE X 30" HEIGHT	MANUFACTURER STANDARD COLORS	N/A	
5	1	STEEL SUPPORT POSTS	LANDSCAPE STRUCTURES			MANUFACTURER STANDARD COLORS	(5X) 12" DIA. X 36" DEPTH	
2.	1	PLAYSHAPER INFANT BALANCE BAR	LANDSCAPE STRUCTURES	175950	18" HEIGHT X 84" LENGTH	MANUFACTURER STANDARD COLORS	(3X) 12" DIA. X 36" DEPTH	
3.	1	PLAYSHAPER MARBLE PANEL (AT-GRADE) W/ STEEL POST SUPPORTS	LANDSCAPE STRUCTURES	173572	39 1/2" WIDE X 30" HEIGHT	MANUFACTURER STANDARD COLORS	(2X) 12" DIA. X 36" DEPTH	
4.	1	PLAYSHAPER COLOR SPLASH PANEL (AT-GRADE) W/ STEEL POST SUPPORTS	LANDSCAPE STRUCTURES	177713	39 1/2" WIDE X 30" HEIGHT	MANUFACTURER STANDARD COLORS	(2X) 12" DIA. X 36" DEPTH	
1	1	OUTLAST PLAY TABLE SET	COMMUNITY PLAY THINGS	W543	30"X30"X16" HEIGHT	ACETYLATED WOOD	N/A/	MOVEABLE
6.	2	SKYWAYS SINGLE POST HYFAR SHADE STRUCTURE	LANDSCAPE STRUCTURES	267724	12"X12" W/ 8" ENTRANCE	STEEL POST AND FABRIC SHADE CANVAS	(1X) 24" DIA. X 6" DEPTH	
7.	1	SKYWAYS SINGLE POST HYFAR SHADE STRUCTURE	LANDSCAPE STRUCTURES	267725	14"X14" W/ 8" ENTRANCE	STEEL POST AND FABRIC SHADE CANVAS	(1X) 24" DIA. X 7"-6" DEPTH	
8.	1	SKYWAYS SINGLE POST HYFAR SHADE STRUCTURE	LANDSCAPE STRUCTURES	267726	16"X16" W/ 8" ENTRANCE	STEEL POST AND FABRIC SHADE CANVAS	(1X) 24" DIA. X 7"-6" DEPTH	
TODDLER PLAY AREA								
9.	1	SMART PLAY CUBE EQUIPMENT	LANDSCAPE STRUCTURES	205160		VARIES	MANUFACTURER STANDARD COLORS	(15X) 12" DIA. X 36" DEPTH
10.	1	MORE FUN LOG CRAWL TUNNEL	LANDSCAPE STRUCTURES	173594	31" HEIGHT X 30" WIDTH X 80" LENGTH	MANUFACTURER STANDARD COLORS	N/A/	
11.	SLIDE MOUND SETUP NO. 1							
1	1	PLAYBOOSTER LAVA RUN SLIDE	LANDSCAPE STRUCTURES	145838	58" LENGTH X 32" HEIGHT	MANUFACTURER STANDARD COLORS	(6X) 12" DIA. X 36" DEPTH	
1	1	PLAYBOOSTER RAMP DECK EXTENSION	LANDSCAPE STRUCTURES	171539	32" HEIGHT	MANUFACTURER STANDARD COLORS	N/A	
1	1	ARTIFICIAL TURF MOUND	FOREVER LAWN		11' DIA. X 32" HEIGHT	MANUFACTURER STANDARD TURF SELECTION	5" REINFORCED CONCRETE TO SLAB	TURF MOUND TO BE CONSTRUCTED OF RIGID FOAM INSULATION SECURED TO SLAB
12.	1	OUTLAST PROJECT TABLE SET	COMMUNITY PLAY THINGS	W553	30" WIDTH X 60" LENGTH X 16" HEIGHT	ACETYLATED WOOD	N/A/	MOVEABLE
13.	1	OUTLAST JUNIOR KITCHEN	COMMUNITY PLAY THINGS	W450	2 PIECE (18" HEIGHT X 90" TOTAL LENGTH)	ACETYLATED WOOD	N/A/	MOVEABLE
14.	1	PAINT PANELS	NATURE OF PLAY INC.	N/A	4" DOUBLE	WEATHER RESISTANT TRIM AND TRAYS	(3X) 12" DIA. X 36" DEPTH	
15.	2	SKYWAYS SINGLE POST HYFAR SHADE STRUCTURE	LANDSCAPE STRUCTURES	267724	12"X12" W/ 8" ENTRANCE	STEEL POST AND FABRIC SHADE CANVAS	(1X) 24" DIA. X 6" DEPTH	
16.	2	SKYWAYS SINGLE POST HYFAR SHADE STRUCTURE	LANDSCAPE STRUCTURES	267725	14"X14" W/ 8" ENTRANCE	STEEL POST AND FABRIC SHADE CANVAS	(1X) 24" DIA. X 7"-6" DEPTH	
17.	1	SKYWAYS SINGLE POST HYFAR SHADE STRUCTURE	LANDSCAPE STRUCTURES	267726	16"X16" W/ 8" ENTRANCE	STEEL POST AND FABRIC SHADE CANVAS	(1X) 24" DIA. X 7"-6" DEPTH	
PRESCHOOL PLAY AREA								
18.	1	SMART PLAY MOTION	LANDSCAPE STRUCTURES	197057		VARIES	MANUFACTURER STANDARD COLORS	(25X) 12" DIA. X 36" DEPTH
19.	1	LOG BALANCE BEAM	LANDSCAPE STRUCTURES	173596	98" LENGTH	MANUFACTURER STANDARD COLORS	(4X) 12" DIA. X 36" DEPTH	
20.	1	LOG STEPPERS	LANDSCAPE STRUCTURES	173907, 173908, 173909 (1 EACH)	8", 18", 28" HEIGHTS	MANUFACTURER STANDARD COLORS	(3X) 12" DIA. X 36" DEPTH	
21.	2	STEPPER NATURAL STONE	LANDSCAPE STRUCTURES	160419	20" HEIGHT	MANUFACTURER STANDARD COLORS	N/A	
22.	SLIDE MOUND SETUP NO. 2							
1	1	PLAYBOOSTER DOUBLE SLIDE	LANDSCAPE STRUCTURES	123331	72" LENGTH X 40" HEIGHT	MANUFACTURER STANDARD COLORS	(6X) 12" DIA. X 36" DEPTH	
1	1	PLAYBOOSTER RAMP DECK EXTENSION	LANDSCAPE STRUCTURES	171539	32" HEIGHT	MANUFACTURER STANDARD COLORS	N/A	
1	1	ARTIFICIAL TURF MOUND	FOREVER LAWN		15' DIA. X 40" HEIGHT	MANUFACTURER STANDARD TURF SELECTION	5" REINFORCED CONCRETE TO SLAB	TURF MOUND TO BE CONSTRUCTED OF RIGID FOAM INSULATION SECURED TO SLAB
23.	2	OUTLAST PROJECT TABLE SET	COMMUNITY PLAY THINGS	W553	30" WIDTH X 60" LENGTH X 16" HEIGHT	ACETYLATED WOOD	N/A/	MOVEABLE
24.	1	OUTLAST JUNIOR KITCHEN	COMMUNITY PLAY THINGS	W450	2 PIECE (18" HEIGHT X 90" TOTAL LENGTH)	ACETYLATED WOOD	N/A/	MOVEABLE
25.	1	OUTLAST STREAMBED AND OUTLAST FLOW PAN	COMMUNITY PLAY THINGS	W441	2 PIECE	ACETYLATED WOOD	N/A/	MOVEABLE
26.	1	OUTLAST SHED AND BLOCK SET	COMMUNITY PLAY THINGS	W400	62" HEIGHT X 40 1/2" WIDTH X 60" LENGTH	ACETYLATED WOOD	N/A/	MOVEABLE W/ 68 BLOCKS, 3 SHADES AND WHEELBARROW
27.	2	MAGNETIC WALL	KODO KIDS	SK0 100010	68" HEIGHT X 52" TALL X 8" DEPTH	WEATHER RESISTANT TRIM AND TRAYS	N/A/	MOUNT TO FENCING
28.	2	SKYWAYS SINGLE POST HYFAR SHADE STRUCTURE	LANDSCAPE STRUCTURES	267724	12"X12" W/ 8" ENTRANCE	STEEL POST AND FABRIC SHADE CANVAS	(1X) 24" DIA. X 6" DEPTH	CONTRACTOR'S PROFESSIONAL NY LICENSED ENGINEER TO DESIGN FOOTINGS
29.	1	SKYWAYS SINGLE POST HYFAR SHADE STRUCTURE	LANDSCAPE STRUCTURES	267725	14"X14" W/ 8" ENTRANCE	STEEL POST AND FABRIC SHADE CANVAS	(1X) 24" DIA. X 7"-6" DEPTH	CONTRACTOR'S PROFESSIONAL NY LICENSED ENGINEER TO DESIGN FOOTINGS
30.	1	SKYWAYS SINGLE POST HYFAR SHADE STRUCTURE	LANDSCAPE STRUCTURES	267726	16"X16" W/ 8" ENTRANCE	STEEL POST AND FABRIC SHADE CANVAS	(1X) 24" DIA. X 7"-6" DEPTH	CONTRACTOR'S PROFESSIONAL NY LICENSED ENGINEER TO DESIGN FOOTINGS
31.	1	CLASSIC SENNA COMPOSITE RAISED BED	GARDENERS SUPPLY COMPANY	6588262	11" HEIGHT, 2" BOARD	COMPOSITE BROWN W/ STEEL POSTS	N/A	

- NOTES:
- REFER TO SPECIFICATIONS FOR ADDITIONAL INFORMATION.
 - PROVIDE CONCRETE FOOTINGS FOR ALL FIXED PLAYGROUND EQUIPMENT COMPONENTS PER MANUFACTURER RECOMMENDATIONS.
 - REFER TO SITE/CIVIL DRAWINGS FOR GRADING AND DRAINAGE DESIGN INCLUDING ALL APPLICABLE STORMWATER CALCULATIONS. GRADING AND DRAINAGE IN PLAYGROUND IS SHOWN FOR REFERENCE ONLY. WHERE ANY DISCREPANCIES EXIST, SITE/CIVIL DRAWINGS SHOULD DICTATE.

PLAY AREA SIZE	
AREA DESCRIPTION	QTY.
INFANT PLAY AREA	1,293.64 SF
TODDLER PLAY AREA	1,503.32 SF
PRESCHOOL PLAY AREA	2,100.30 SF

SAFETY SURFACE COLORS	
COLOR	COLOR NAME
1	BRIGHT GREEN
2	HUNTER GREEN
3	BEDGE
4	WHITE

NOTE: SAFETY SURFACE TO BE PROVIDED BY SAFETY SURFACE AMERICA

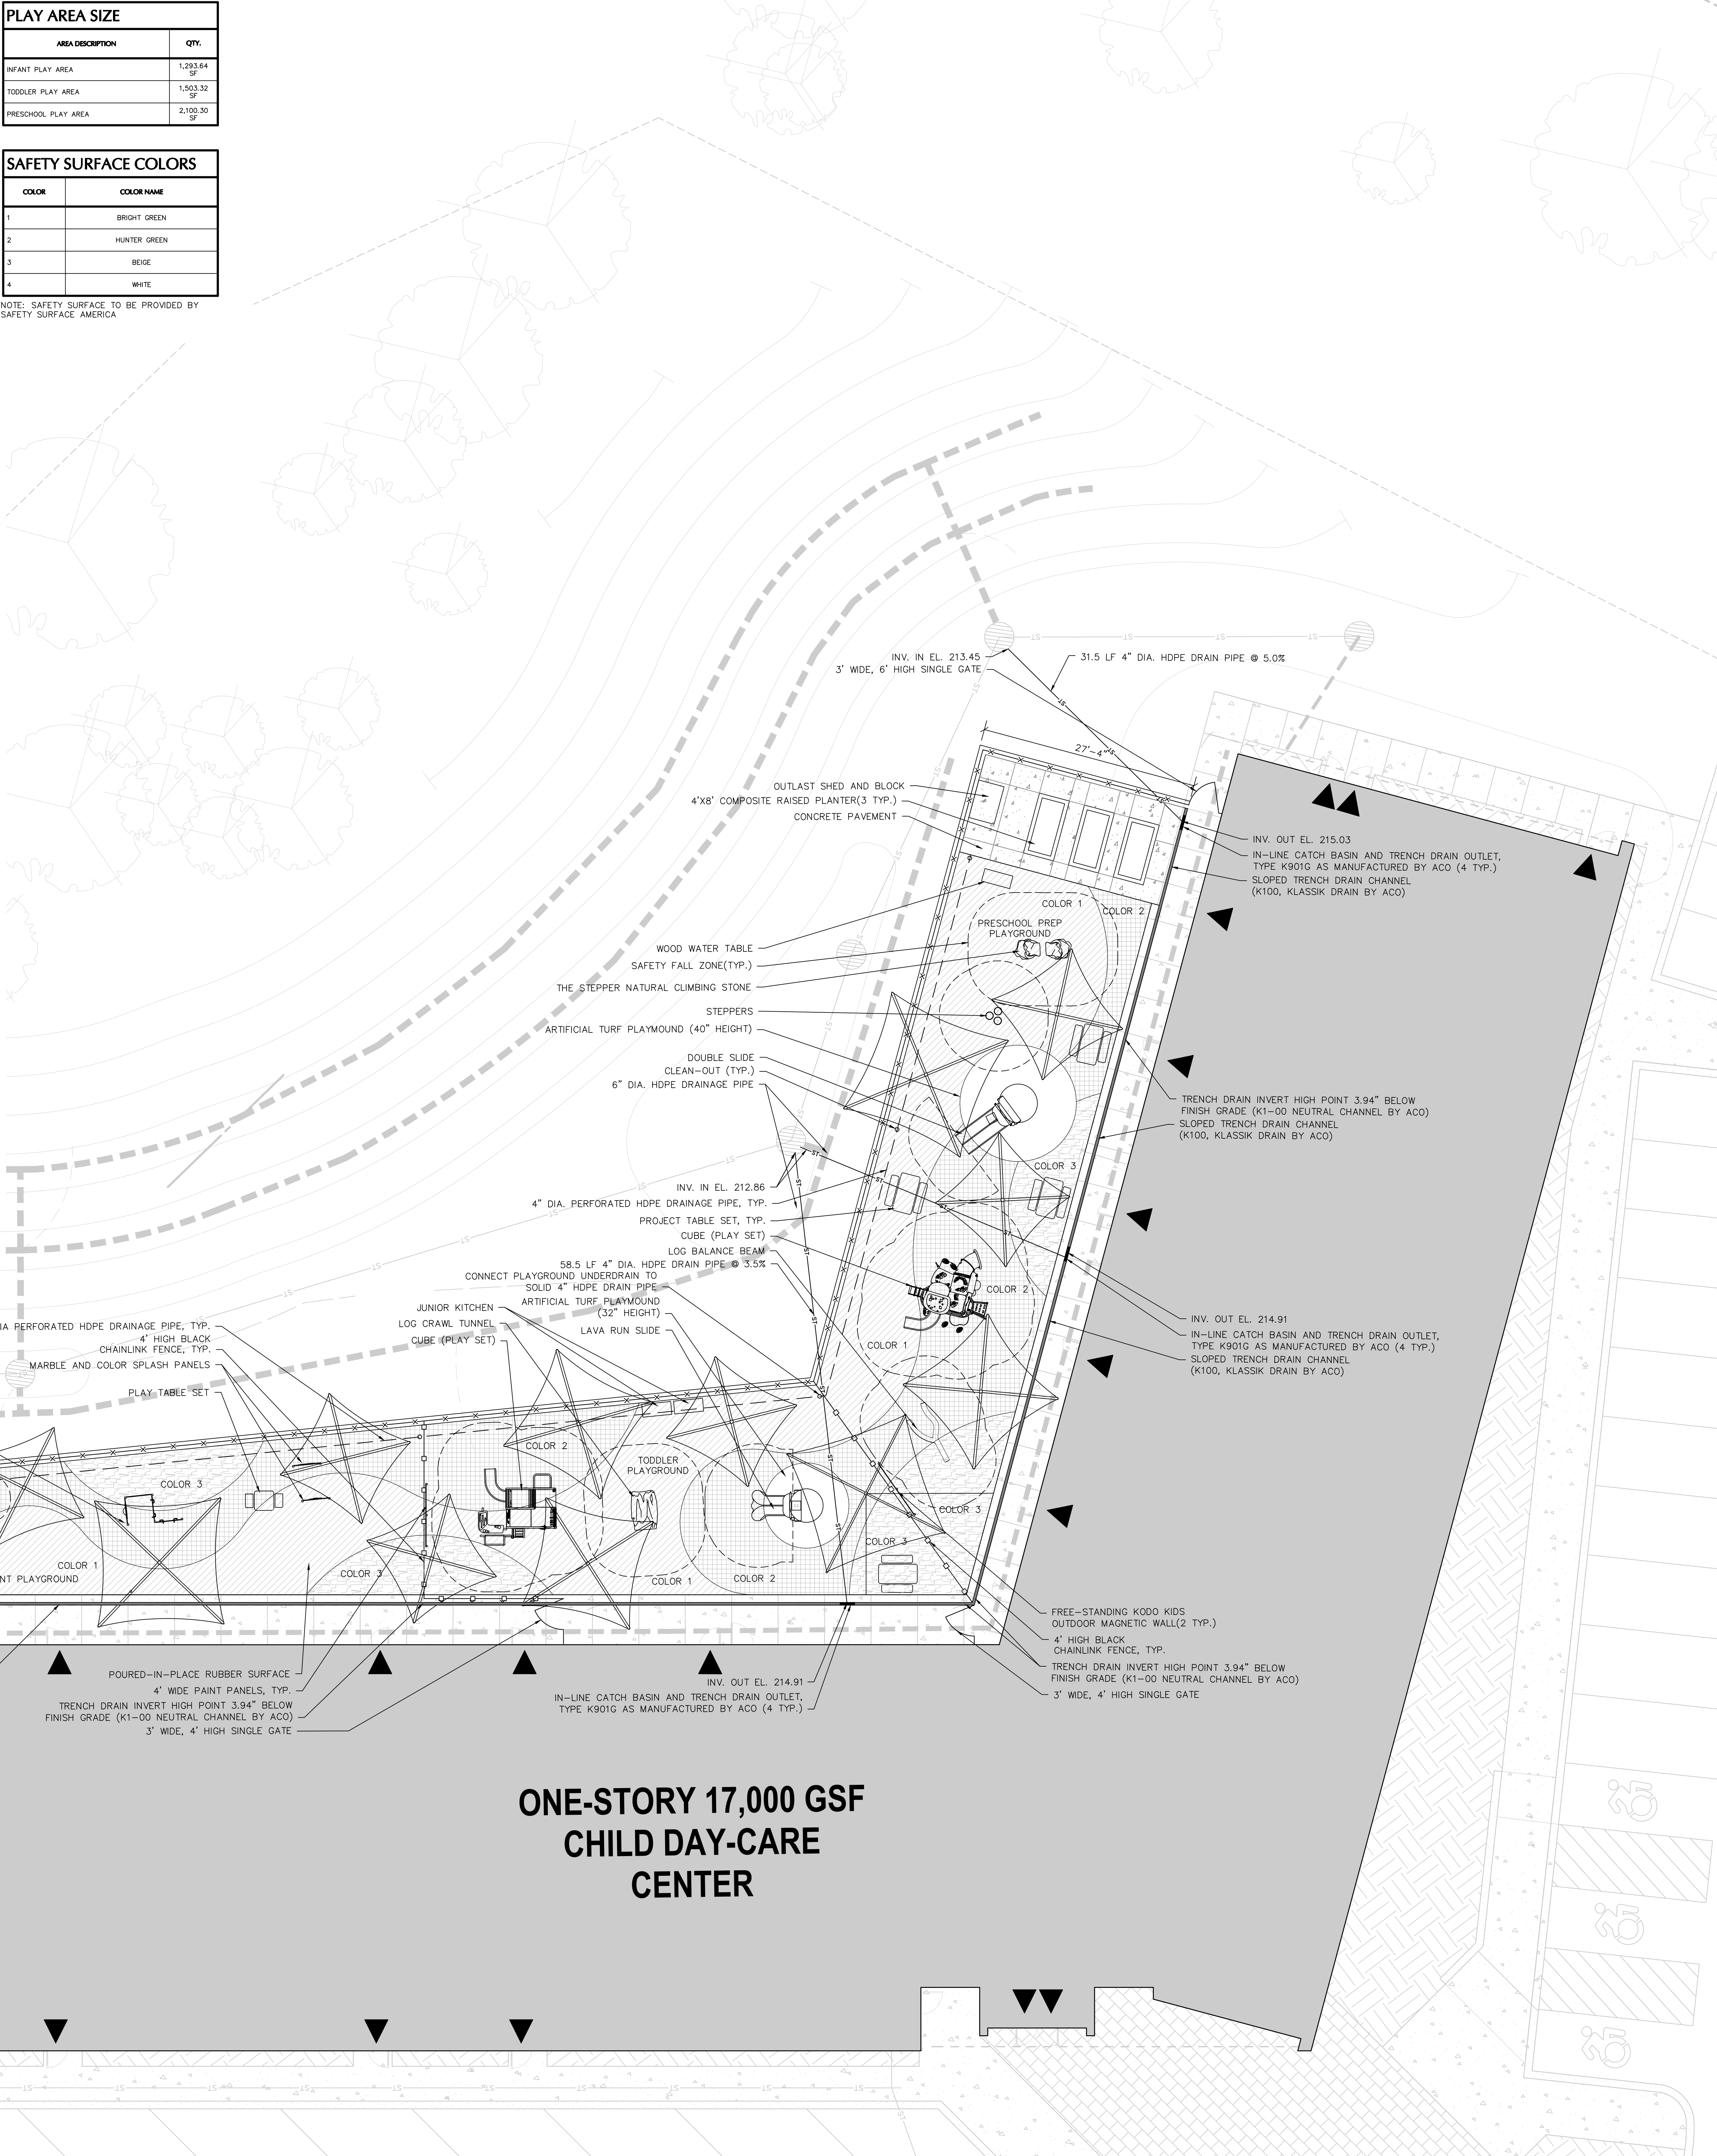

777 Old Saw Mill River Road
Tarrytown, NY 10591-6707
T: 914.847.7400
F: 914.847.7991
www.regeneron.com

Building #17
Campus Expansion Child
Day-care Center

777 Old Saw Mill River Road
Mount Pleasant, NY 10591
Project No. B17-DAYCARE

Architect
Gensler
1700 Broadway, Suite 400
New York, NY 10019
(212) 492-1400 Phone
(212) 492-1472 Fax

Structural Engineer

Thornton Tomasetti
120 Broadway, 15th Floor
New York, NY 10021
(917) 661-7800 Phone
(917) 661-7801 Fax

MEP / IT / Security Engineer


Cosentini Associates
498 Seventh Avenue
New York, NY 10018
(212) 615-3600 Phone
(212) 615-3601 Fax

Civil Engineer


JMC
120 Bedford Road
Armonk, NY 10504
(914) 273-5225 Phone
(914) 273-5202 Fax

Landscape Architect

Langan
21 Penn Plaza, 360 West 31st Street, 8th Floor
New York, NY 10001
(212) 478-5400 Phone
(212) 478-5444 Fax

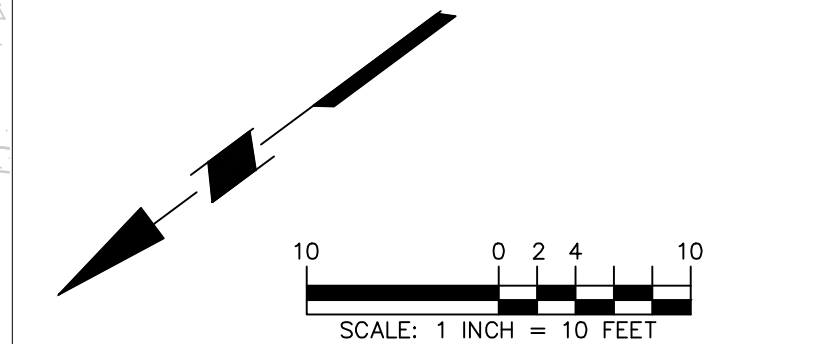

Key Plan

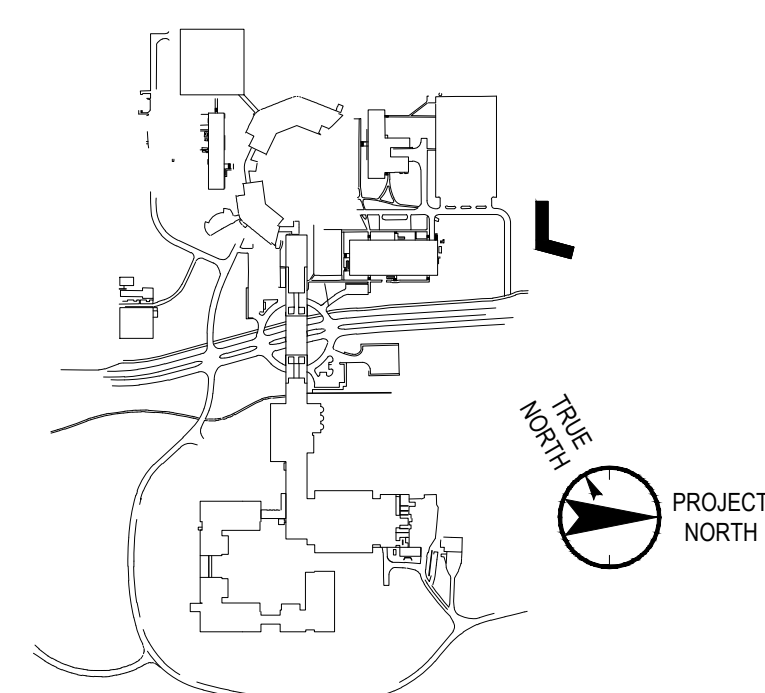

No. Date Description
0 05-20-2022 Issued for Permit

Plot Date: 05-20-2022

ALL DRAWINGS AND WRITTEN MATERIALS REPRESENTED ON THIS SHEET CONSTITUTE THE CONTRACT DOCUMENTS AND ARE THE SOLE PROPERTY OF REGENERON PHARMACEUTICALS. THIS SHEET MAY NOT BE REPRODUCED OR COPIED IN WHOLE OR IN PART, NOR MAY ANY OF THE DRAWINGS OR WRITTEN MATERIALS APPEARED HEREON BE REPRODUCED OR COPIED IN WHOLE OR IN PART FOR ANY REASON WITHOUT THE WRITTEN CONSENT OF REGENERON PHARMACEUTICALS. THE SHEET MUST BE RETURNED TO THE REGENERON PHARMACEUTICALS. REGENERON PHARMACEUTICALS, IF REGENERON NAMES OR AUTHORIZES RELEASE OF ANY SUCH DOCUMENTS OR INFORMATION FROM ANY SOURCE, SHALL BE RESPONSIBLE FOR THE PROTECTION OF THE PROJECT WITHOUT THE EXPRESS WRITTEN CONSENT OF DESIGN PROFESSIONAL. REGENERON ASSUMES FULL RESPONSIBILITY FOR ANY AND ALL RISKS INVOLVED IN SUCH RELEASE.

Professional Seal and Signature

Vendor Name: GENSLER
Vendor Project No.: 100923701
Discipline: Drawn By: IZHAO

SHEET NAME
PLAYGROUND
ENLARGEMENT PLAN

Scale: 1/8"=1'-0" Floor:

L-101

PLANT SCHEDULE

KEY	QTY.	BOTANICAL NAME	COMMON NAME	SIZE	ROOT	REMARKS
SHADE TREE(S)						
LSTS	3	LIQUIDAMBAR 'STYRACIFLUA 'SLANDER 'SILHOUETTE'	SLENDER SILHOUETTE SWEETGUM	2 1/2-3" CAL.	B+B	-
LTA	3	LIRIODENDRON TULIPFERIA 'ARNOLD'	ARNOLD TULIP TREE	2 1/2-3" CAL.	B+B	-
ORNAMENTAL TREE(S)						
AGAB	3	AMELANCHIER X GRANDIFLORA 'AUTUMN BRILLIANCE'	AUTUMN BRILLIANCE SERVICEBERRY	10-12'	B+B	-
DECIDUOUS SHRUB(S)						
CAH	64	CLETHRA ALNIFOLIA 'HUMMINGBIRD'	SWEET PEPPERBUSH	18-24"	CONTAINER	-
IV	11	ITEA VIRGINICA 'HENRY'S GARNET'	GARNET SWEETSPIRE	18-24"	#3 CAN	-
DECIDUOUS CONIFER(S)						
TD	3	TAXODIUM DISTICHUM	BALD CYPRESS	8-10'	B+B	-
ORNAMENTAL GRASS(ES)						
MC	89	MUHLENGERGIA CAPILLARIS	PINK MUHLY GRASS	1 GAL.	CONTAINER	-
MCW	77	'MUHLENGERGIA CAPILLARIS 'WHITE CLOUD'	WHITE CLOUD MUHLY GRASS	1 GAL.	CONTAINER	-

NOTE: IF ANY DISCREPANCIES OCCUR BETWEEN AMOUNTS SHOWN IN THE PLAN AND THE PLANT LIST, THE PLAN SHALL DICTATE.

777 Old Saw Mill River Road
Tarrytown, NY 10591-6707
T: 914.847.7400
F: 914.847.7991
www.regeneron.com

Building #17
Campus Expansion Child
Day-care Center

777 Old Saw Mill River Road
Mount Pleasant, NY 10591

Project No. B17-DAYCARE

Architect

Gensler

1700 Broadway, Suite 400
New York, NY 10019
(212) 492-1400 Phone
(212) 492-1472 Fax

Structural Engineer

Thornton Tomasetti
120 Broadway, 15th Floor
New York, NY 10071
(917) 661-7800 Phone
(917) 661-7801 Fax

MEP / IT / Security Engineer


Cosentini Associates
498 Seventh Avenue
New York, NY 10018
(212) 615-3600 Phone
(212) 615-3700 Fax

Civil Engineer


JMC
120 Bedford Road
Armonk, NY 10504
(914) 273-5225 Phone
(914) 273-2102 Fax

Landscape Architect

Langan
21 Penn Plaza, 360 West 31st Street, 8th Floor
New York, NY 10001
(212) 478-5400 Phone
(212) 478-5444 Fax

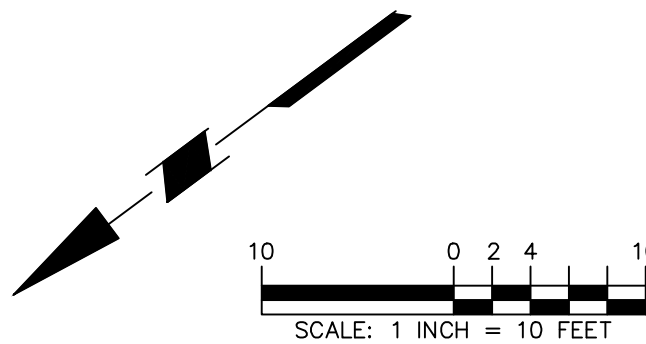

Key Plan

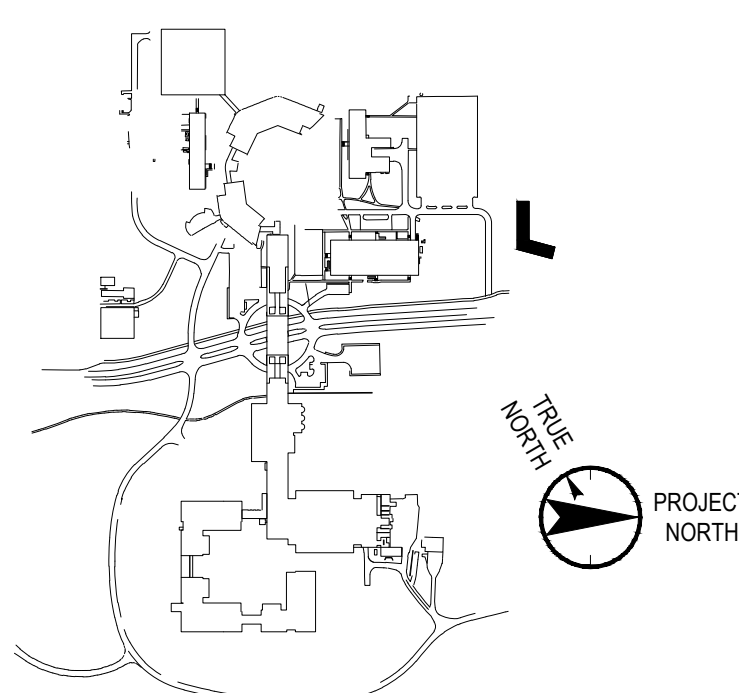

No. Date Description

0 05.20.2022 Issued for Permit

Plot Date: 05.20.2022

ALL DRAWINGS AND WRITTEN MATERIALS REPRESENTED ON THIS SHEET CONSTITUTE THE
COPYRIGHTED WORK AND ARE THE SOLE PROPERTY OF REGENERON PHARMACEUTICALS.
THIS SHEET MAY NOT BE REPRODUCED OR COPIED IN WHOLE OR IN PART, NOR MAY ANY
OF THE DRAWINGS OR WRITTEN MATERIALS APPEARING HEREIN BE REPRODUCED OR
ANY OTHER WORK FOR ANY REASON WITHOUT THE WRITTEN CONSENT OF REGENERON
PHARMACEUTICALS. THE SHEET MAY BE RETURNED TO THE REQUESTOR OF THE
REGENERON PHARMACEUTICALS. IF REGENERON MAKES OR AUTHORIZES REUSE OF ANY
SUCH DOCUMENTS OR INFORMATION PROVIDED BY DESIGN PROFESSIONAL OUTSIDE OF
THE PROJECT WITHOUT THE EXPRESS WRITTEN CONSENT OF DESIGN PROFESSIONAL,
REGENERON ASSUMES FULL RESPONSIBILITY FOR ANY AND ALL RISKS INVOLVED IN SUCH
REUSE.

Professional Seal and Signature

Vendor Name: GENSLER

Vendor Project No.:100923701

Discipline:

SHEET NAME

PLAYGROUND ENLARGEMENT
PLAN-ALTERNATE #1

Scale: 1/8"=1'-0"

Floor:

L-102

NOTE: REFER TO SITE/CIVIL DRAWINGS FOR OVERALL SITE PLANTING AND
PLANTING DETAILS AND NOTES

777 Old Saw Mill River Road
Tarrytown, NY 10591-6707
T: 914.847.7400
F: 914.847.7991
www.regeneron.com

Building #17
Campus Expansion Child
Day-care Center

777 Old Saw Mill River Road
Mount Pleasant, NY 10591

Project No. B17-DAYCARE

Architect
Gensler
1700 Broadway, Suite 400
New York, NY 10019
(212) 492-1400 Phone
(212) 492-1472 Fax

Structural Engineer

Thornton Tomasetti
120 Broadway, 15th Floor
New York, NY 10271
(917) 661-7800 Phone
(917) 661-7801 Fax

MEP / IT / Security Engineer


Cosentini Associates
498 Seventh Avenue
New York, NY 10018
(212) 615-3600 Phone
(212) 615-3700 Fax

Civil Engineer


JMC
120 Bedford Road
Armonk, NY 10504
(914) 273-5225 Phone
(914) 273-2102 Fax

Landscape Architect

Langan
21 Penn Plaza, 360 West 31st Street, 8th Floor
New York, NY 10001
(212) 479-5400 Phone
(212) 479-5444 Fax

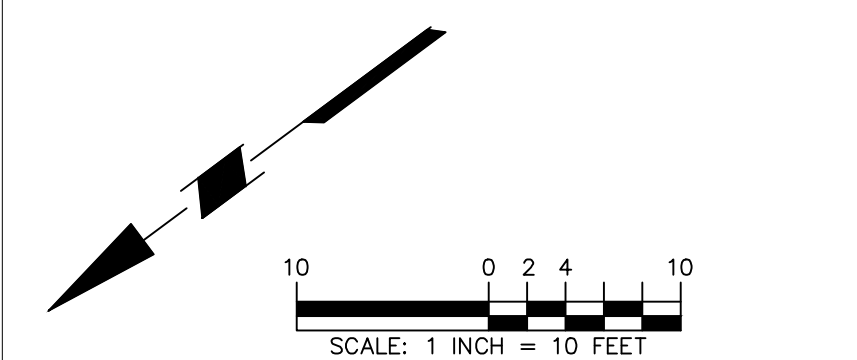

Key Plan

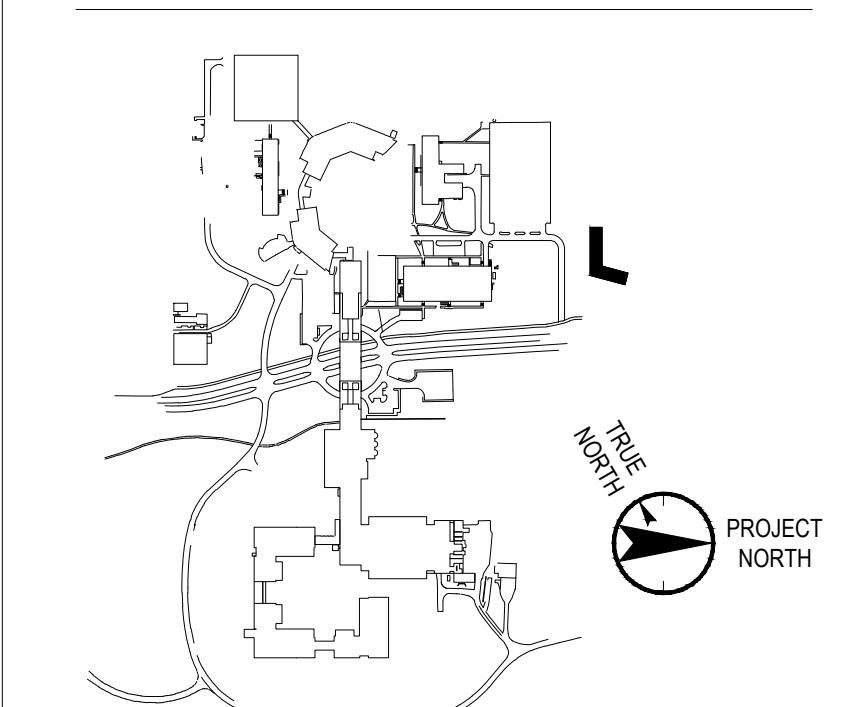

No.	Date	Description
0	05.20.2022	Issued for Permit

Plot Date: 05.20.2022

ALL DRAWINGS AND WRITTEN MATERIALS REPRESENTED ON THIS SHEET CONSTITUTE THE COPYRIGHTED WORK AND ARE THE SOLE PROPERTY OF REGENERON PHARMACEUTICALS. THIS SHEET MAY NOT BE REPRODUCED OR COPIED IN WHOLE OR IN PART, NOR MAY ANY OF THE DRAWINGS OR WRITTEN MATERIALS APPEARING THEREIN, BE INCORPORATED INTO ANOTHER WORK FOR ANY REASON WITHOUT THE WRITTEN CONSENT OF REGENERON PHARMACEUTICALS. THIS SHEET MUST BE RETURNED UPON THE REQUEST OF REGENERON PHARMACEUTICALS. IF REGENERON MAKES OR AUTHORIZES REUSE OF ANY SUCH DOCUMENTS OR INFORMATION PRODUCED BY DESIGN PROFESSIONAL OUTSIDE OF THE PROJECT WITHOUT THE EXPRESS WRITTEN CONSENT OF DESIGN PROFESSIONAL, REGENERON ASSUMES FULL RESPONSIBILITY FOR ANY AND ALL RISKS INVOLVED IN SUCH REUSE.


Professional Seal and Signature

Vendor Name: GENSLER
Vendor Project No.: 100923701
Discipline: Drawn By: JZHAO


SHEET NAME
PLAYGROUND ENLARGEMENT
PLAN-ALTERNATES #2 & #3

Scale: 1"=1'-0" Floor:




L-103

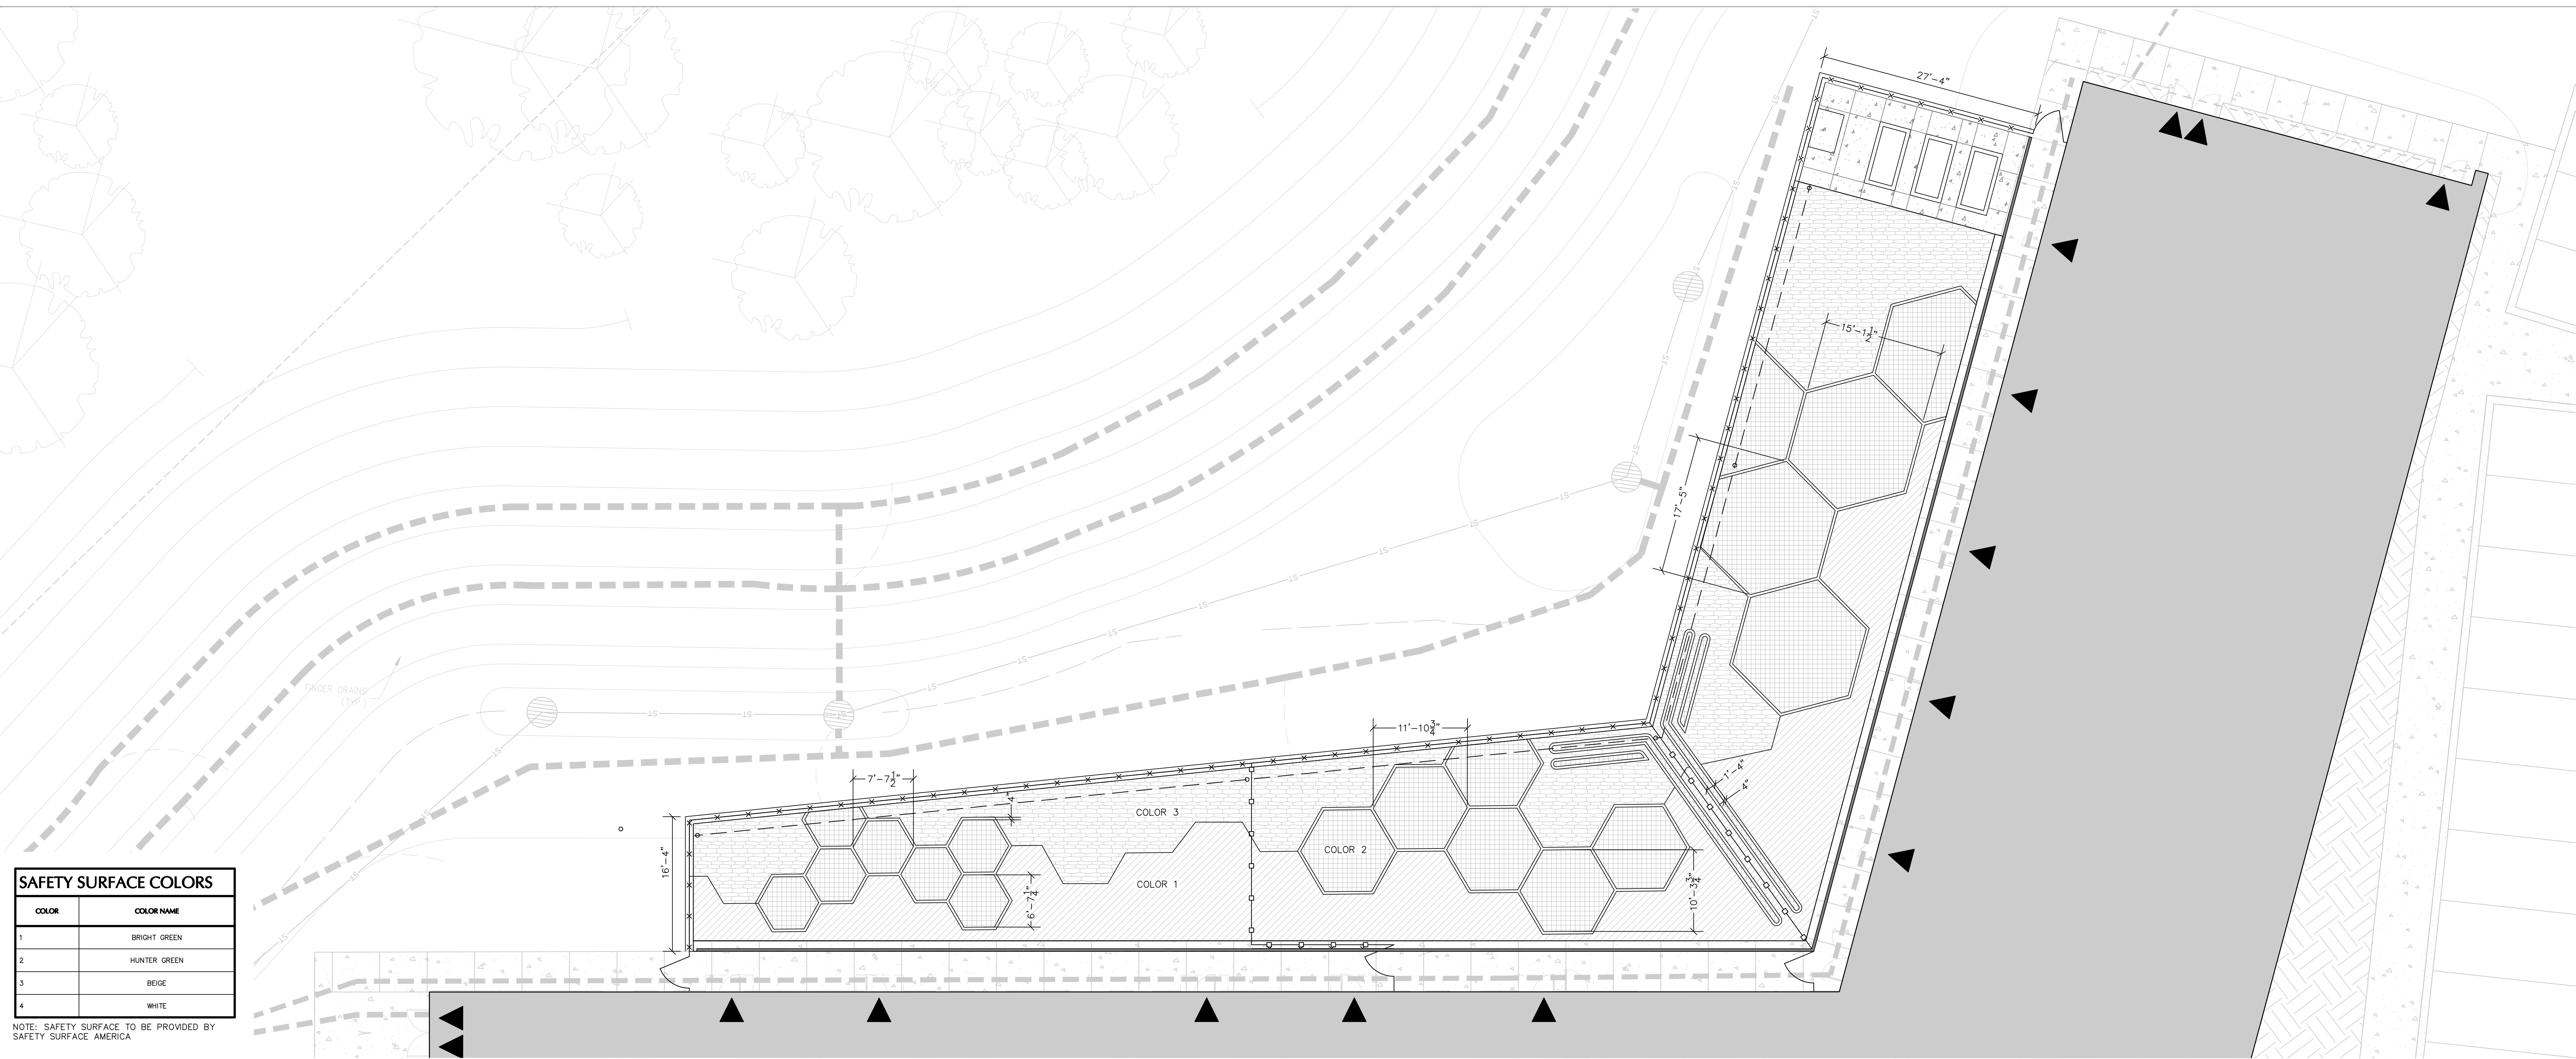

ALTERNATE NO. 2 - SAFETY SURFACING PATTERN - LARGE FORMAT CARBON SYMBOLS W/ ANTIBODY SYMBOL

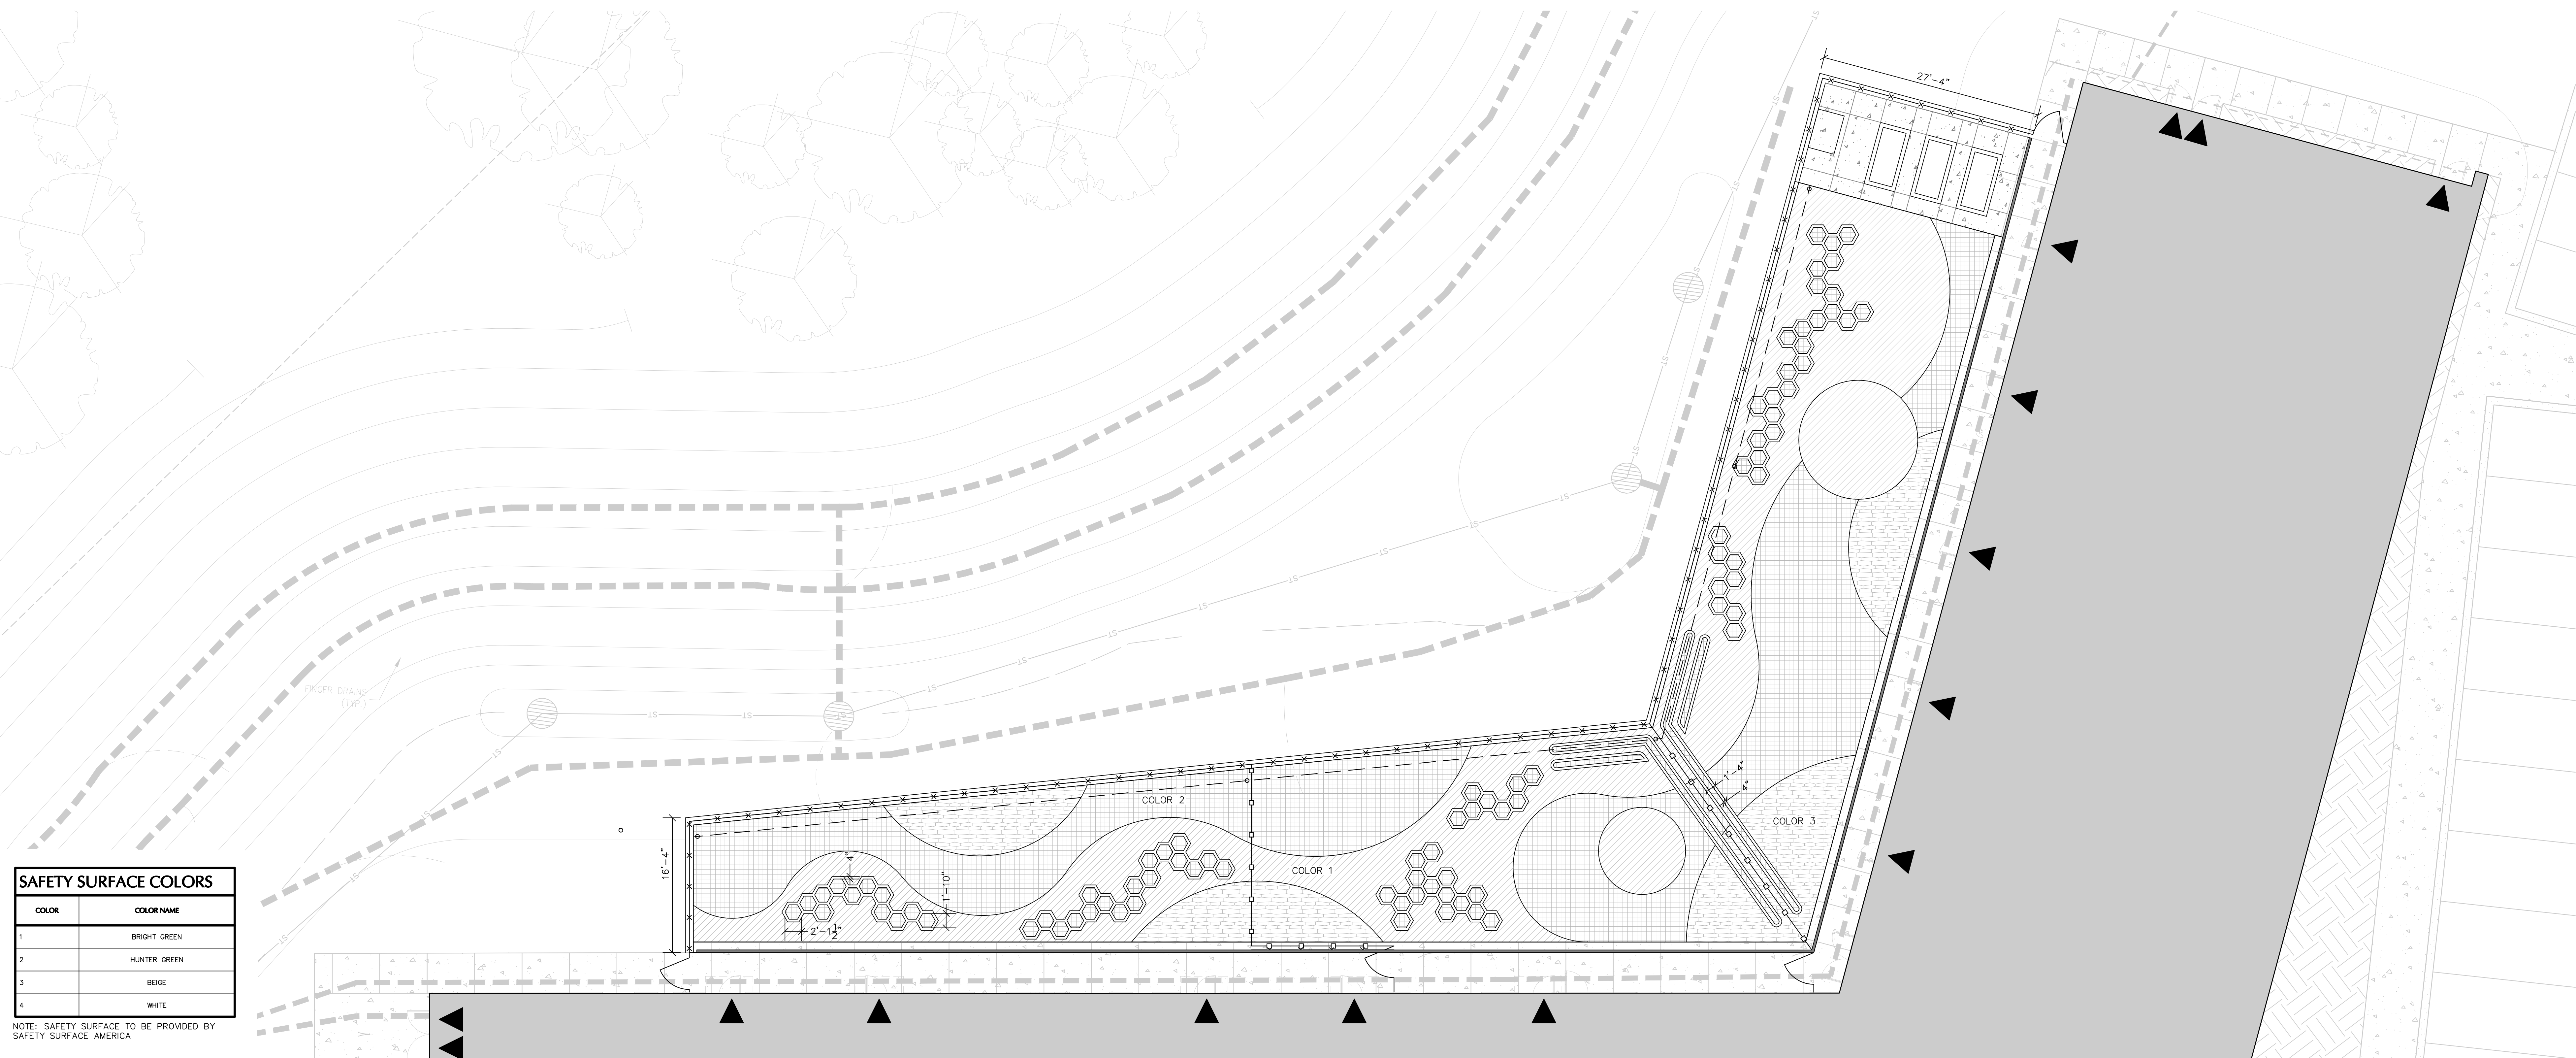

ALTERNATE NO. 3 - SAFETY SURFACING PATTERN - SMALL CARBON SYMBOLS W/ ANTIPOD SYMBOL

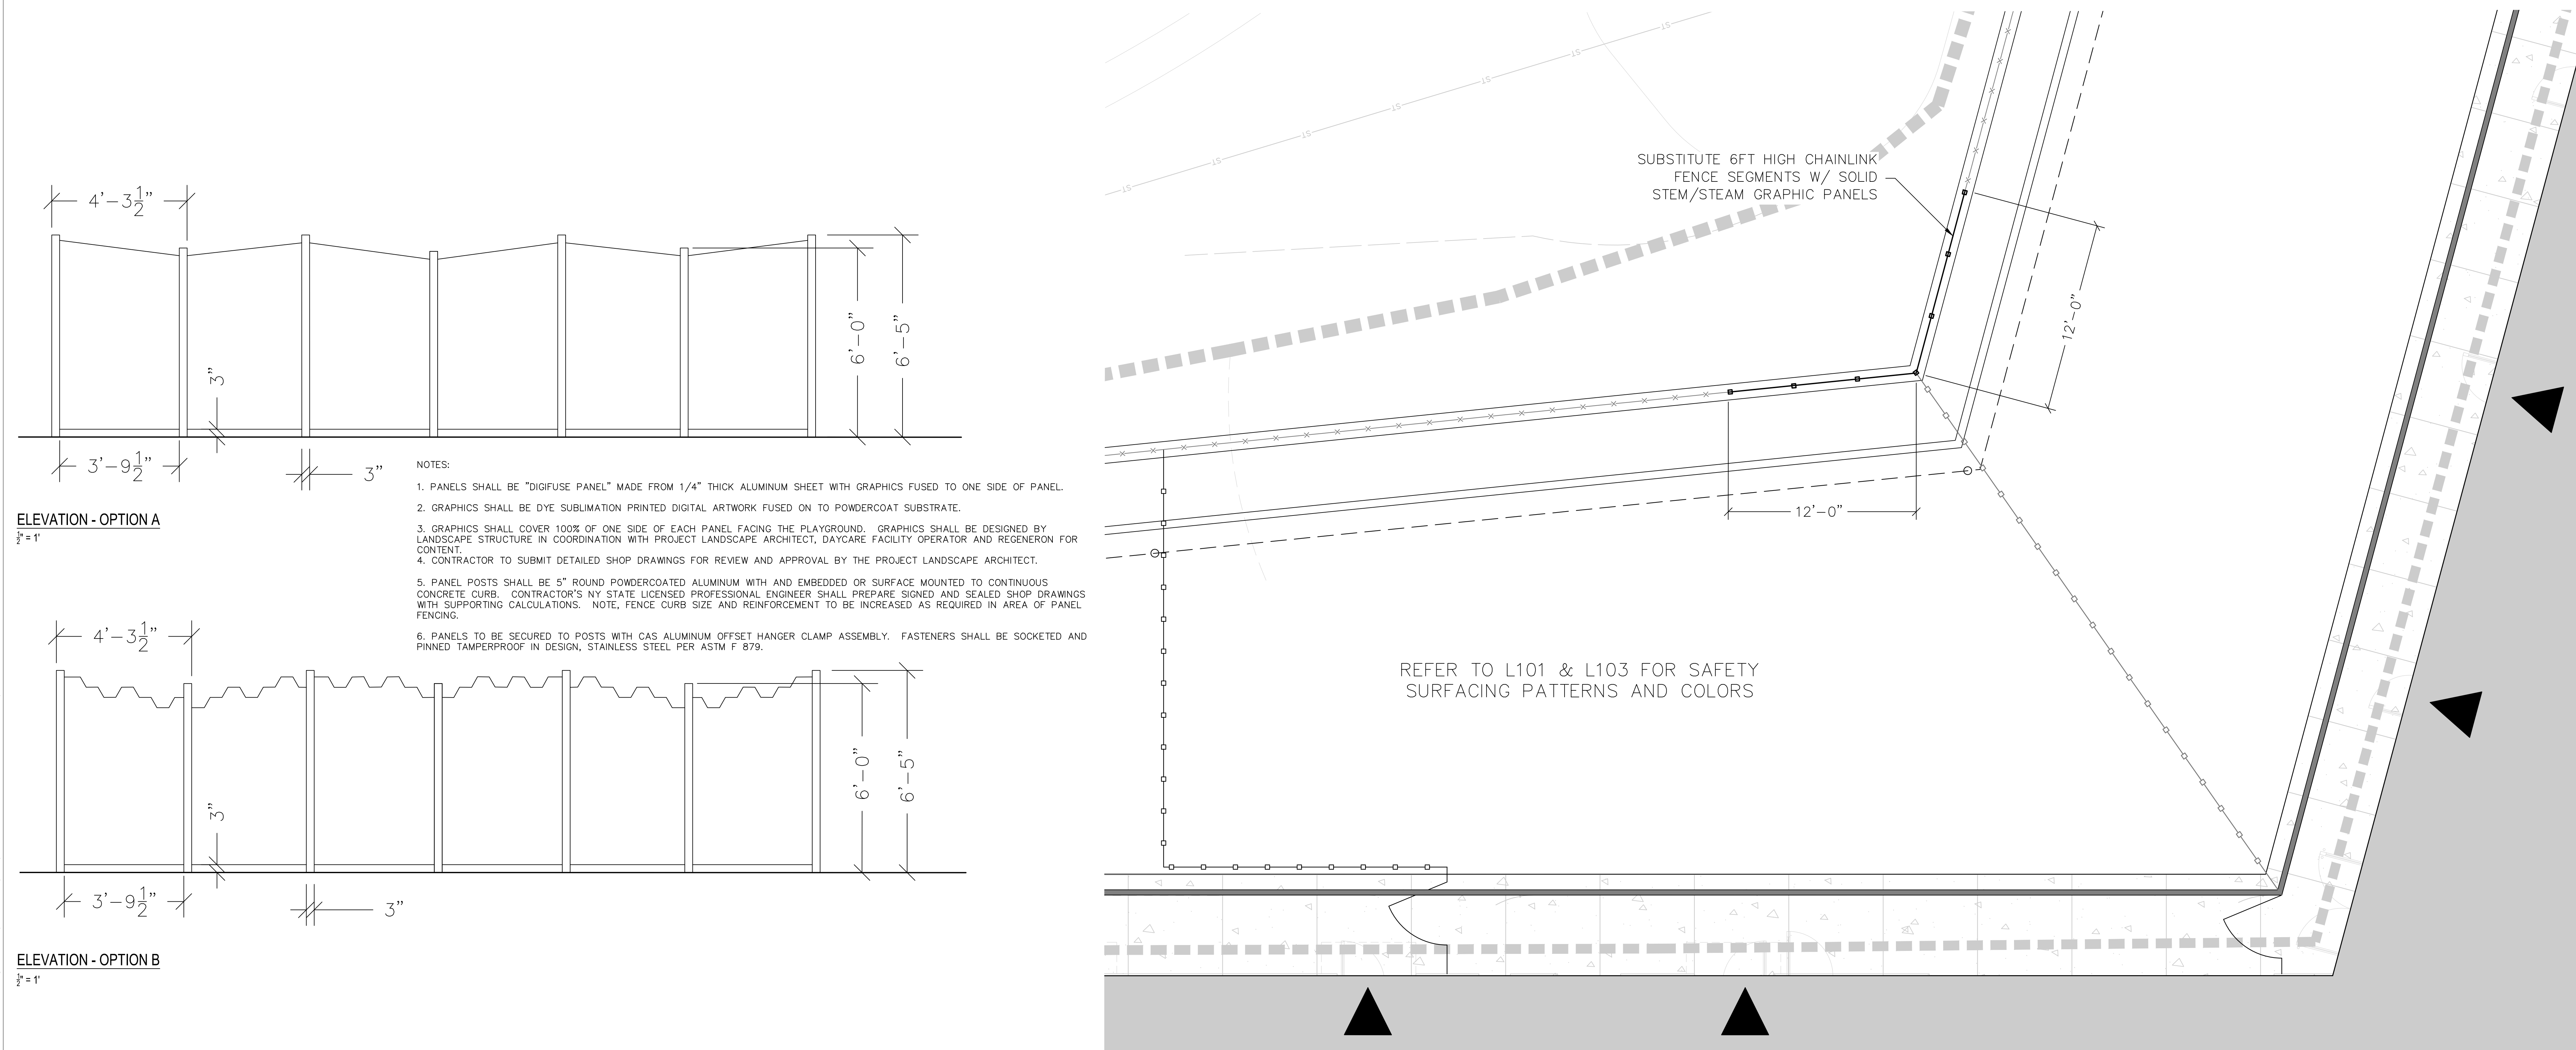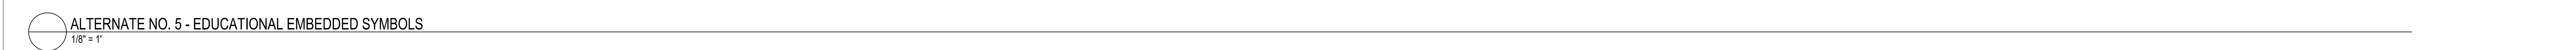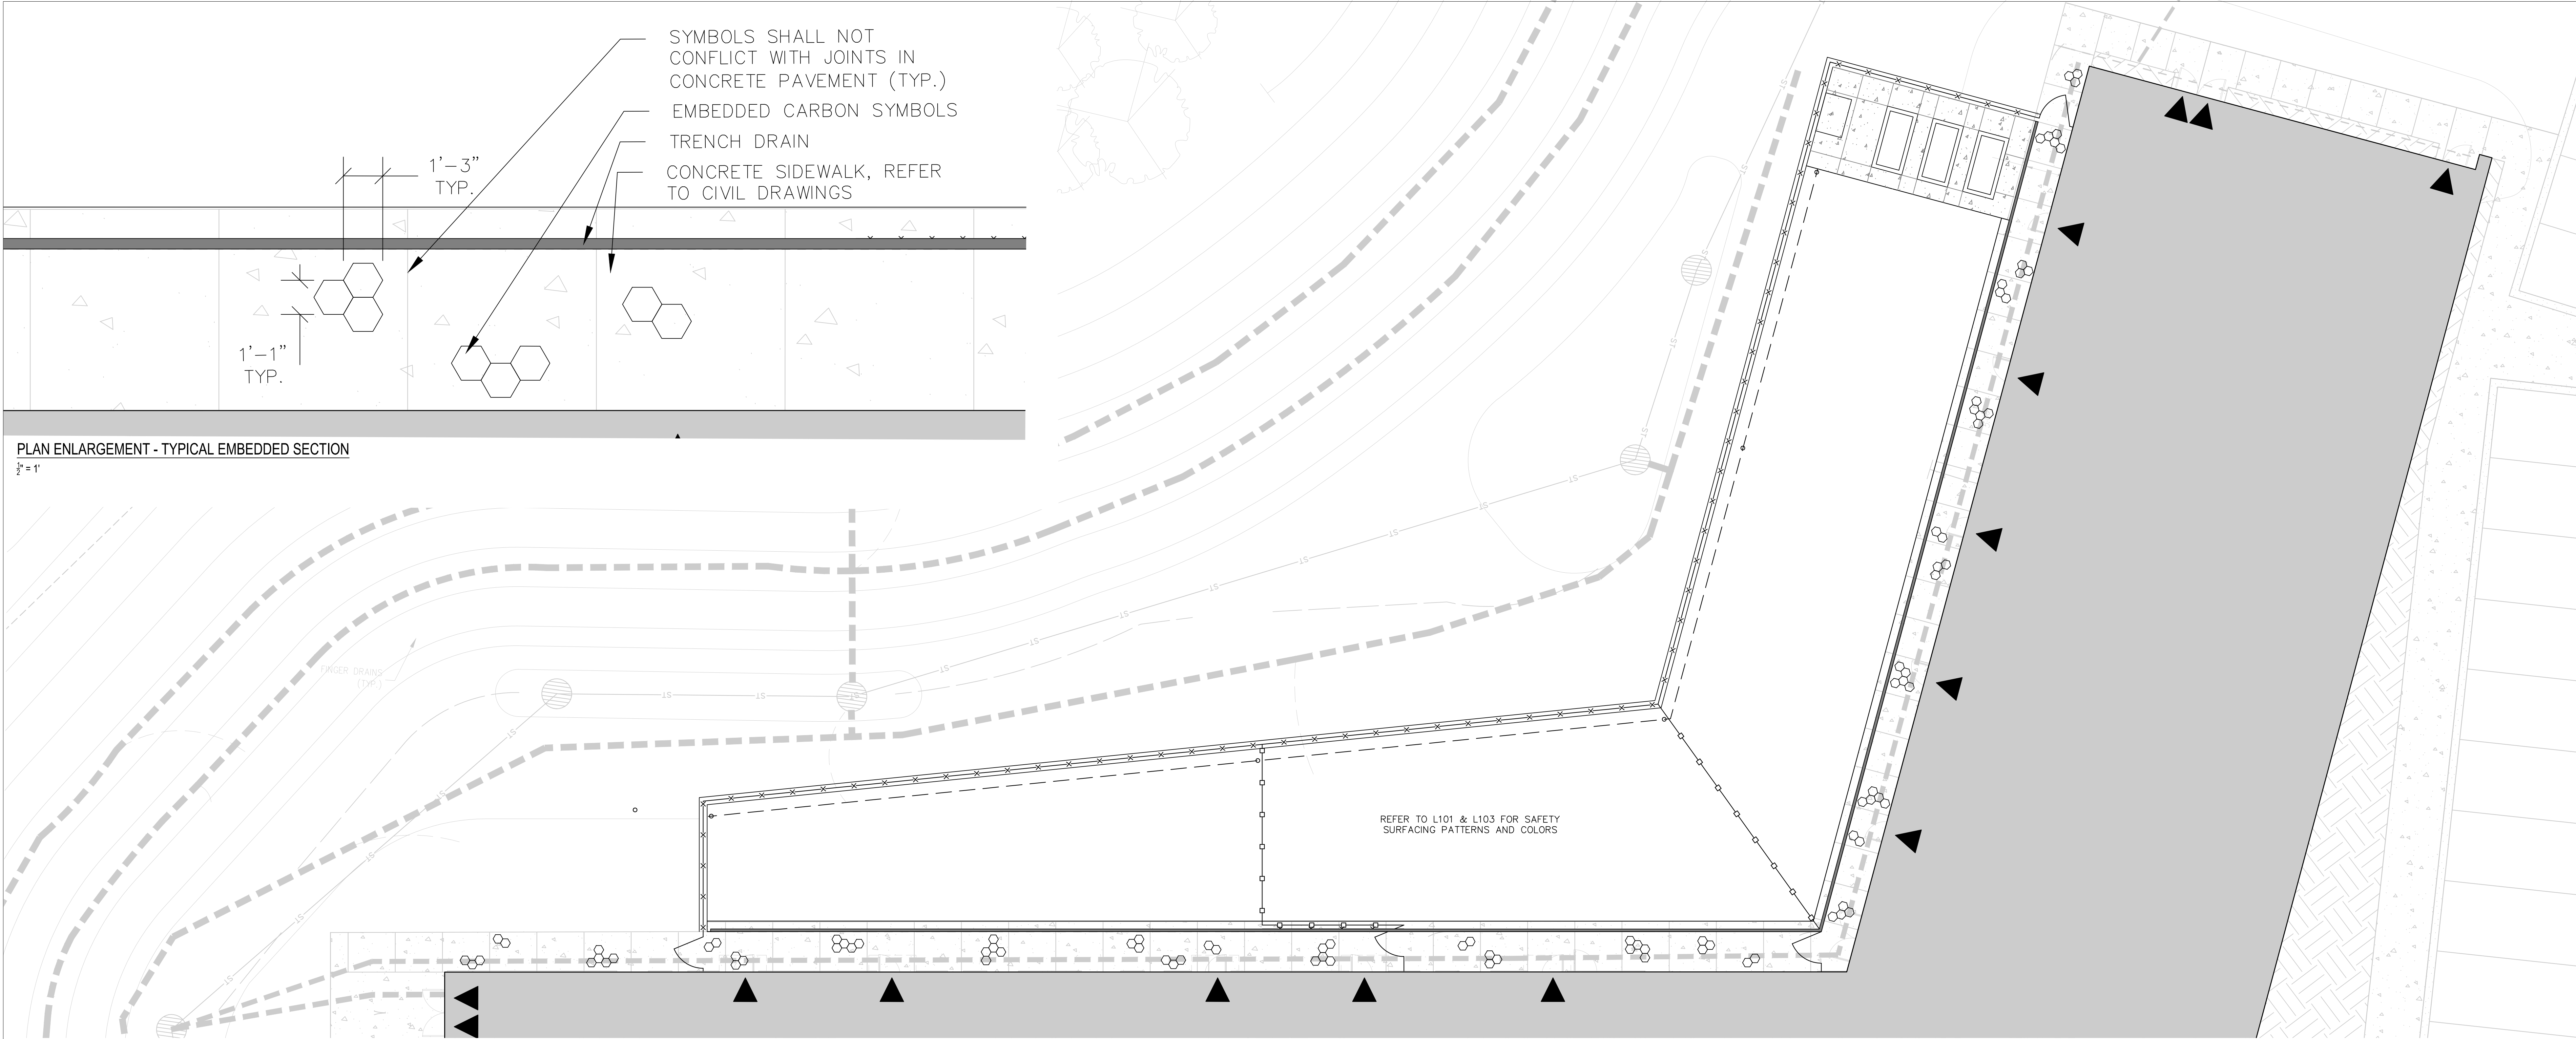

777 Old Saw Mill River Road
Tarrytown, NY 10591-6707
T: 914.847.7400
F: 914.847.7991
www.regeneron.com

Building #17
Campus Expansion Child
Day-care Center

777 Old Saw Mill River Road
Mount Pleasant, NY 10591

Project No. B17-DAYCARE

Architect
Gensler
1700 Broadway, Suite 400
New York, NY 10019
(212) 492-1400 Phone
(212) 492-1472 Fax

Structural Engineer
Thornton Tomasetti
120 Broadway, 15th Floor
New York, NY 10071
(917) 661-7800 Phone
(917) 661-7801 Fax

MEP / IT / Security Engineer


Cosentini Associates
498 Seventh Avenue
New York, NY 10018
(212) 615-3600 Phone
(212) 615-3700 Fax

Civil Engineer


JMC
120 Bedford Road
Armonk, NY 10504
(914) 273-5225 Phone
(914) 273-2102 Fax

Landscape Architect

Langan
21 Penn Plaza, 360 West 31st Street, 8th Floor
New York, NY 10001
(212) 478-5400 Phone
(212) 478-5444 Fax

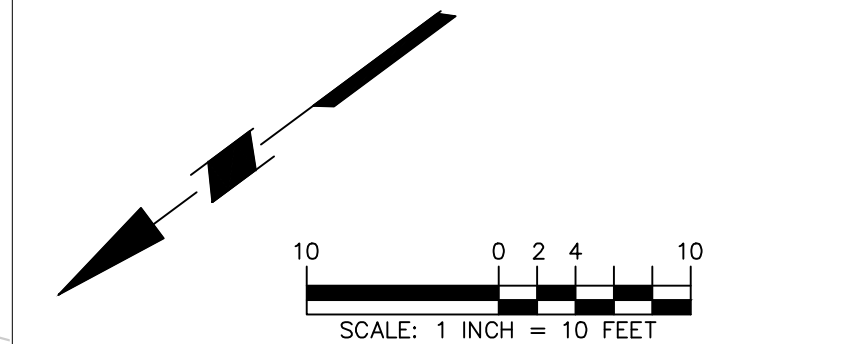

Key Plan

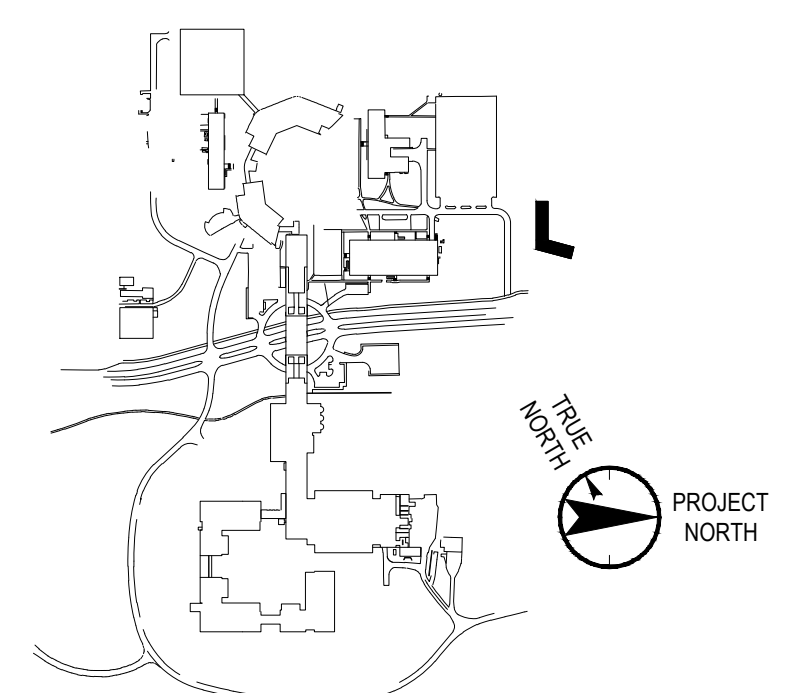

No. Date Description
0 05.20.2022 Issued for Permit

Plot Date: 05.20.2022

ALL DRAWINGS AND WRITTEN MATERIALS REPRESENTED ON THIS SHEET CONSTITUTE THE COPYRIGHTED WORK AND ARE THE SOLE PROPERTY OF REGENERON PHARMACEUTICALS. THIS SHEET MAY NOT BE REPRODUCED OR COPIED IN WHOLE OR IN PART, NOR MAY ANY OF THE DRAWINGS OR WRITTEN MATERIALS APPEARING HEREIN BE REPRODUCED OR USED FOR ANY PURPOSE OR FOR ANY REASON WITHOUT THE WRITTEN CONSENT OF REGENERON PHARMACEUTICALS. THE SHEET MAY BE REPRODUCED FOR THE EXCLUSIVE USE OF REGENERON PHARMACEUTICALS. IF REGENERON MAKES OR AUTHORIZES REUSE OF ANY SUCH DOCUMENTS OR INFORMATION PROVIDED BY DESIGN PROFESSIONAL OUTSIDE OF THE PROJECT WITHOUT THE EXPRESS WRITTEN CONSENT OF DESIGN PROFESSIONAL, REGENERON ASSUMES FULL RESPONSIBILITY FOR ANY AND ALL RISKS INVOLVED IN SUCH REUSE.

Professional Seal and Signature

Vendor Name: GENSLER
Vendor Project No.: 100923701
Discipline: Drawn By: IZHAO

SHEET NAME
PLAYGROUND ENLARGEMENT
PLAN-ALTERNATES #5 & #6

Scale: 3/8" = 1'-0" Floor:

L-104

