


**05 REFLECTED CEILING PLAN - INFANT CLASSROOMS**  
SCALE: 1/4" = 1'-0"

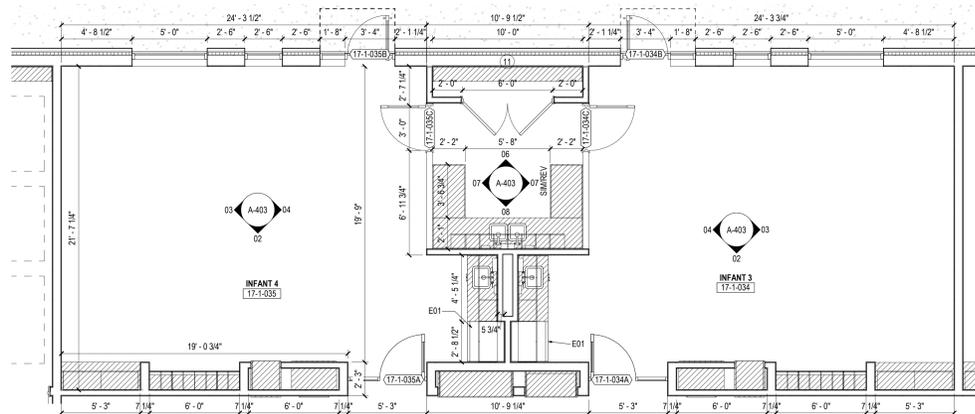


**01 ENLARGED PLAN - INFANT CLASSROOMS**  
SCALE: 1/4" = 1'-0"




**09 ENLARGED PLAN - WELLNESS ROOM**  
SCALE: 1/4" = 1'-0"

**06 INTERIOR ELEVATION - INFANT SERVICE - A**  
SCALE: 3/8" = 1'-0"

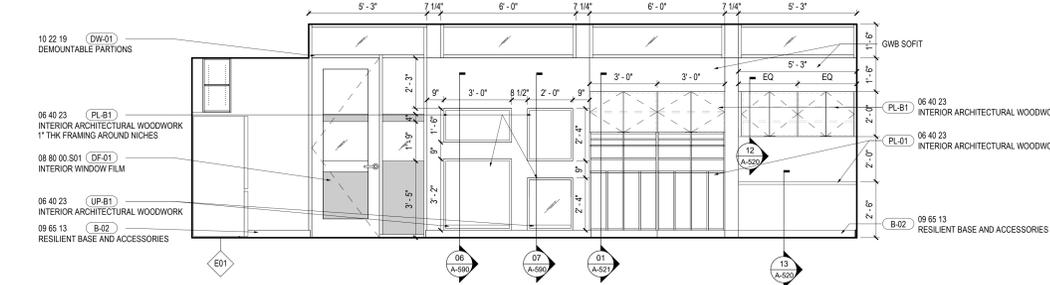


**02 INTERIOR ELEVATION - INFANT CLASSROOM - A**  
SCALE: 3/8" = 1'-0"


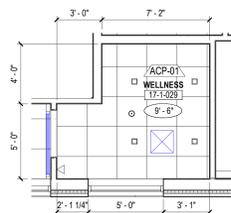


**10 REFLECTED CEILING PLAN - WELLNESS ROOM**  
SCALE: 1/4" = 1'-0"

**07 INTERIOR ELEVATION - INFANT SERVICE - B**  
SCALE: 3/8" = 1'-0"

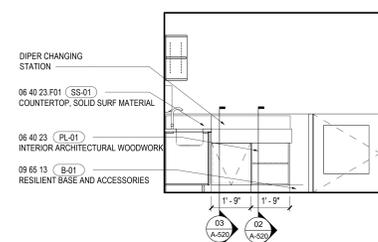


**03 INTERIOR ELEVATION - INFANT CLASSROOM - B**  
SCALE: 3/8" = 1'-0"

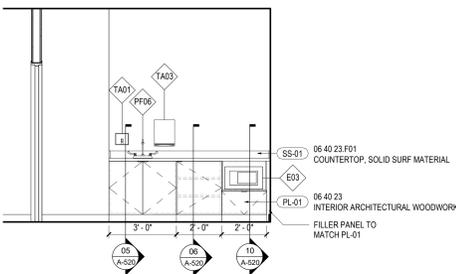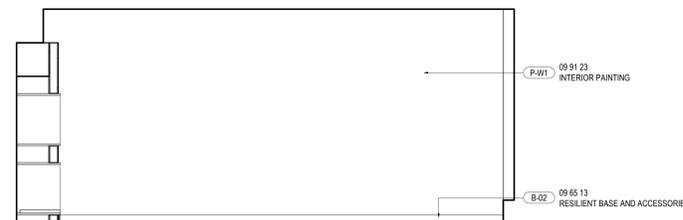


**11 INTERIOR ELEVATION - WELLNESS - A**  
SCALE: 3/8" = 1'-0"

**08 INTERIOR ELEVATION - INFANT SERVICE - C**  
SCALE: 3/8" = 1'-0"

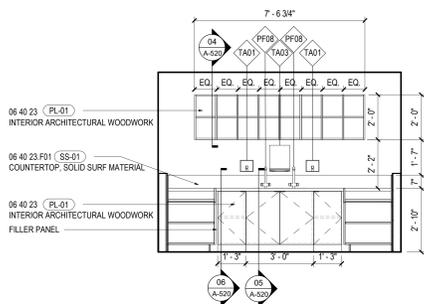

**04 INTERIOR ELEVATION - INFANT CLASSROOM - C**  
SCALE: 3/8" = 1'-0"

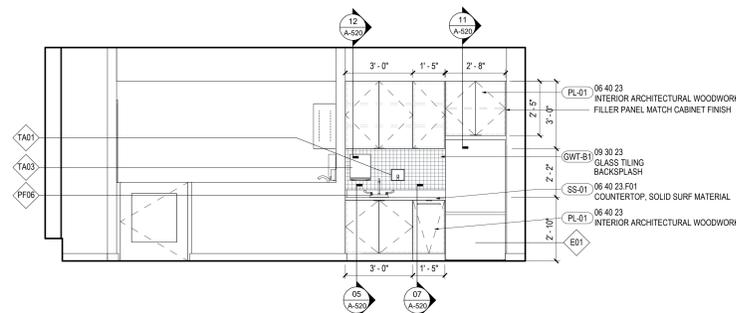


**GENERAL NOTES**

- REFER TO PROJECT MANUAL AND FINISH SCHEDULE FOR FURTHER INFORMATION.
- CONTINUE SCHEDULED FLOORING UNDER MILLWORK UNDO.
- SEALANT AND CAULKING SHALL MATCH FLOOR ADJACENT FINISHES. GC TO REVIEW WITH ARCHITECT PRIOR TO INSTALLATION.
- PAINT FINISHES (TYP UNO); WALLS: EGGSHELL; DOORFRAMES: SEMI-GLOSS; BASE: SEMI-GLOSS; CEILING: FLAT; TOILET ROOMS: SEMI-GLOSS.
- DO NOT APPLY RESILIENT BASE UNDER MILLWORK.
- TYPICAL FINISHES UNO: ALL WALLS TO BE PAINTED #101.
- TYPICAL FINISHES UNO: ALL FLOORS TO BE RSF-10.
- TYPICAL FINISHES UNO: ALL BASE TO BE B-02.
- TYPICAL MILLWORK FINISHES UNO: ALL CABINETS TO BE PL-01 WITH INTEGRATED BASE. ALL COUNTER SURFACES TO BE SS-01.
- ALL CHILD TOILET ROOMS TO RECEIVE RSF-10 FLOORING WITH INTEGRATED COVE BASE UNO.
- ALL INTERIOR GLAZING TO BE GL-01 UNO.
- PROVIDE CHILD-SAFE CASEWORK AND COUNTERTOPS WITH EASED EDGES OF RADIUS NO LESS THAN 1/16".
- ROUND OFF CORNERS OF COUNTERTOPS AND EXPOSED SHELVES TO RADIUS OF NO LESS THAN 1/4".
- ALL GYPSUM BOARD TO BE WITH MOISTURE AND MOLD RESISTANT CORE AND FACING SURFACES.

**SHEET NOTES**

- 12" DEEP PLASTIC LAMINATE SHELVES ON HEAVY DUTY STANDARDS; 3-HIGH TOP SHELF TO BE NO HIGHER THAN 60" AFF.

**Key Plan**

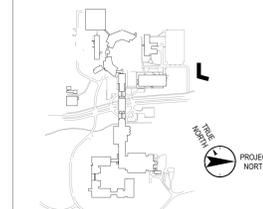

**No. Date Description**

0	06.20.2022	ISSUED FOR PERMIT
1	06.20.2022	100% CONSTRUCTION DOCUMENTS
2	07.01.2022	100% CONSTRUCTION DOCUMENTS-1

**Plot Date: 07.01.2022**

ALL DRAWINGS AND WRITTEN MATERIALS REPRESENTED ON THIS SHEET CONSTITUTE THE CONTRACT DOCUMENTS AND ARE THE SOLE PROPERTY OF REGENERON PHARMACEUTICALS. THIS SHEET MAY NOT BE REPRODUCED OR COPIED IN WHOLE OR IN PART, NOR MAY ANY OF THE DRAWINGS OR WRITTEN MATERIALS BE REPRODUCED OR COPIED IN WHOLE OR IN PART WITHOUT THE WRITTEN CONSENT OF REGENERON PHARMACEUTICALS. THIS SHEET MUST BE RETURNED UPON THE COMPLETION OF THE PROJECT WITHOUT THE EXPRESS WRITTEN CONSENT OF DESIGN PROFESSIONAL. REGENERON PHARMACEUTICALS ASSUMES FULL RESPONSIBILITY FOR ANY AND ALL WORK INVOLVED IN SUCH REUSE.

**Professional Seal and Signature**

Vendor Name: GENSLER  
Vendor Project No.: 006.3608.000  
Discipline: ARCHITECTURE Drawn By: GENSLER  
**ENLARGED PLANS AND ELEV - INFANTS CLASSROOMS**

Scale: As indicated Floor:

**A-403**

**KEY PLAN**

