




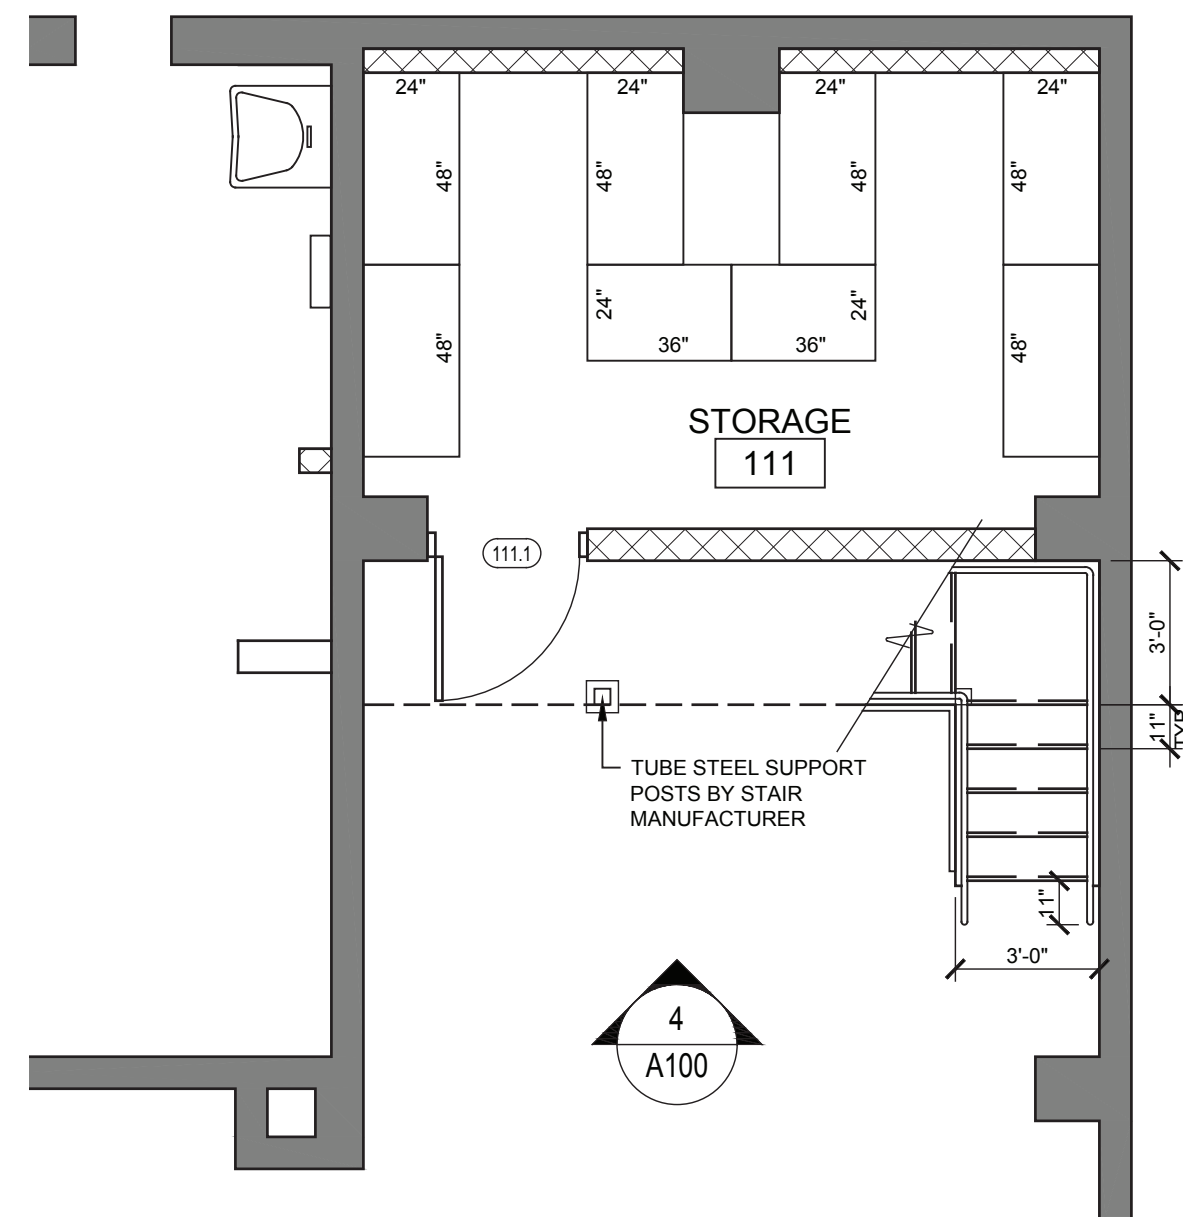


2 First Floor Plan - Alternate
SCALE 1/4" = 1'-0"

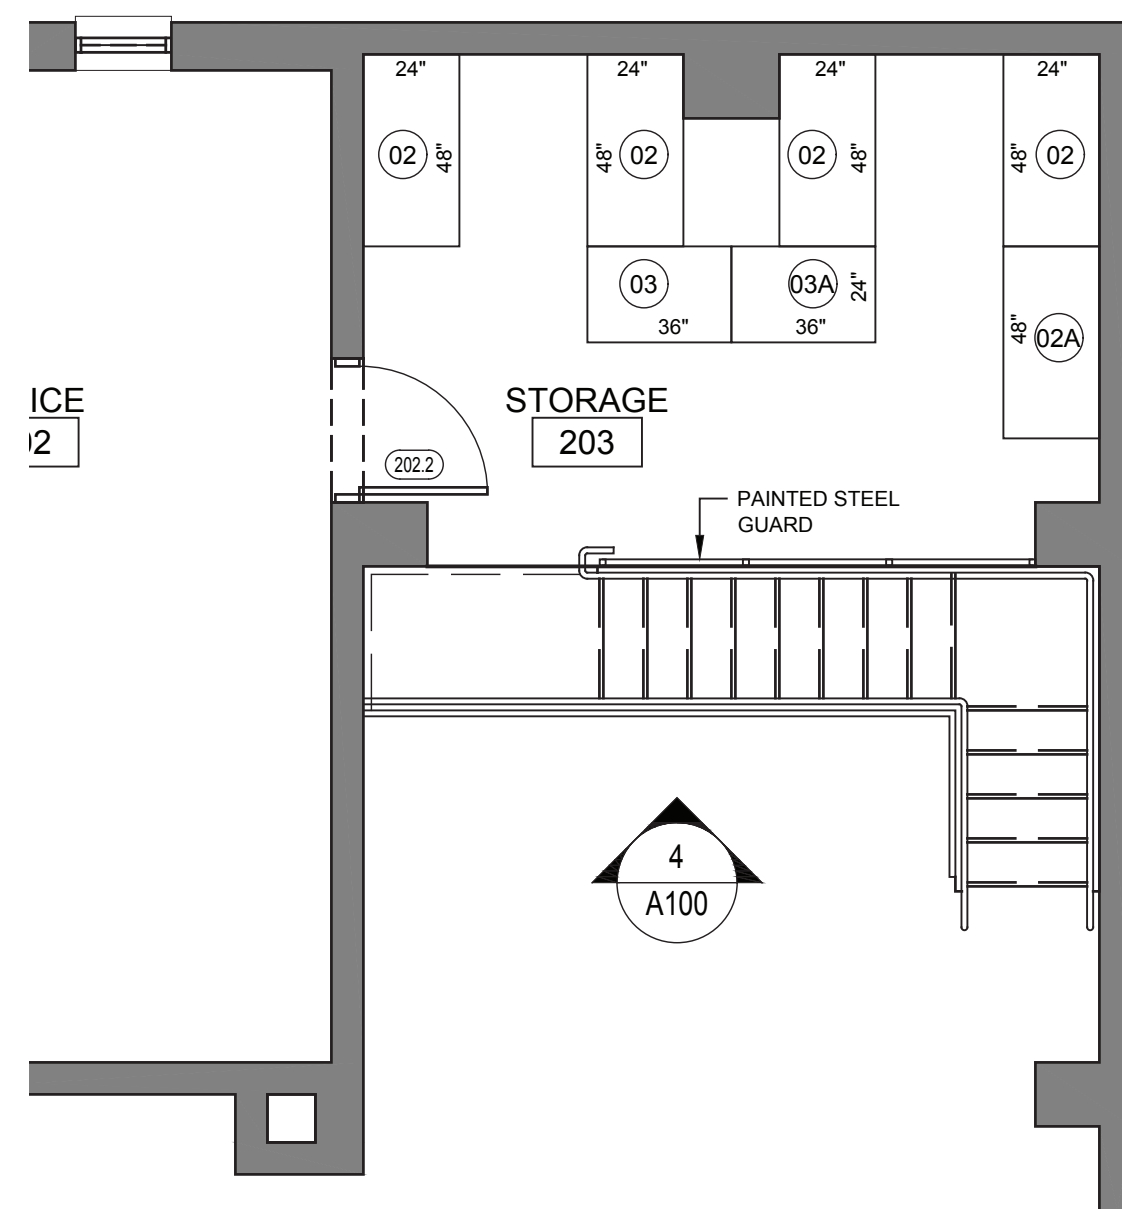


3 Mezzanine Plan - Alternate
SCALE 1/4" = 1'-0"

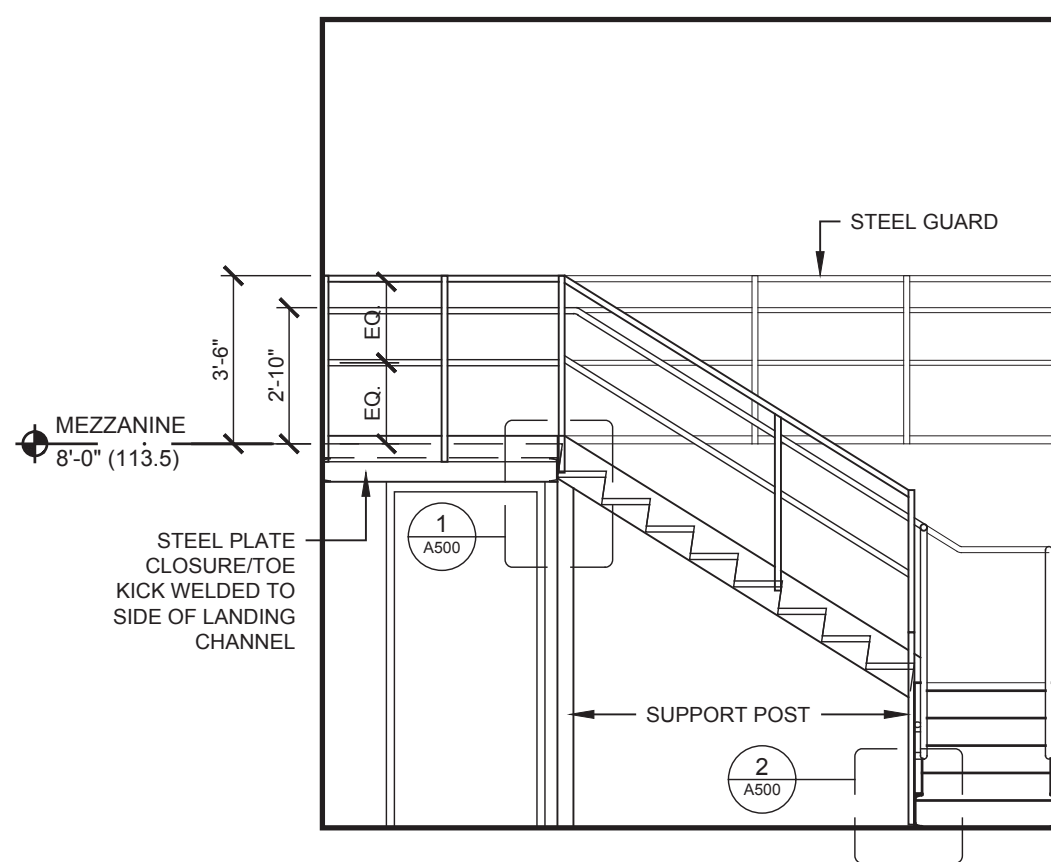

4 Interior Elevation - Alternate
SCALE 1/4" = 1'-0"

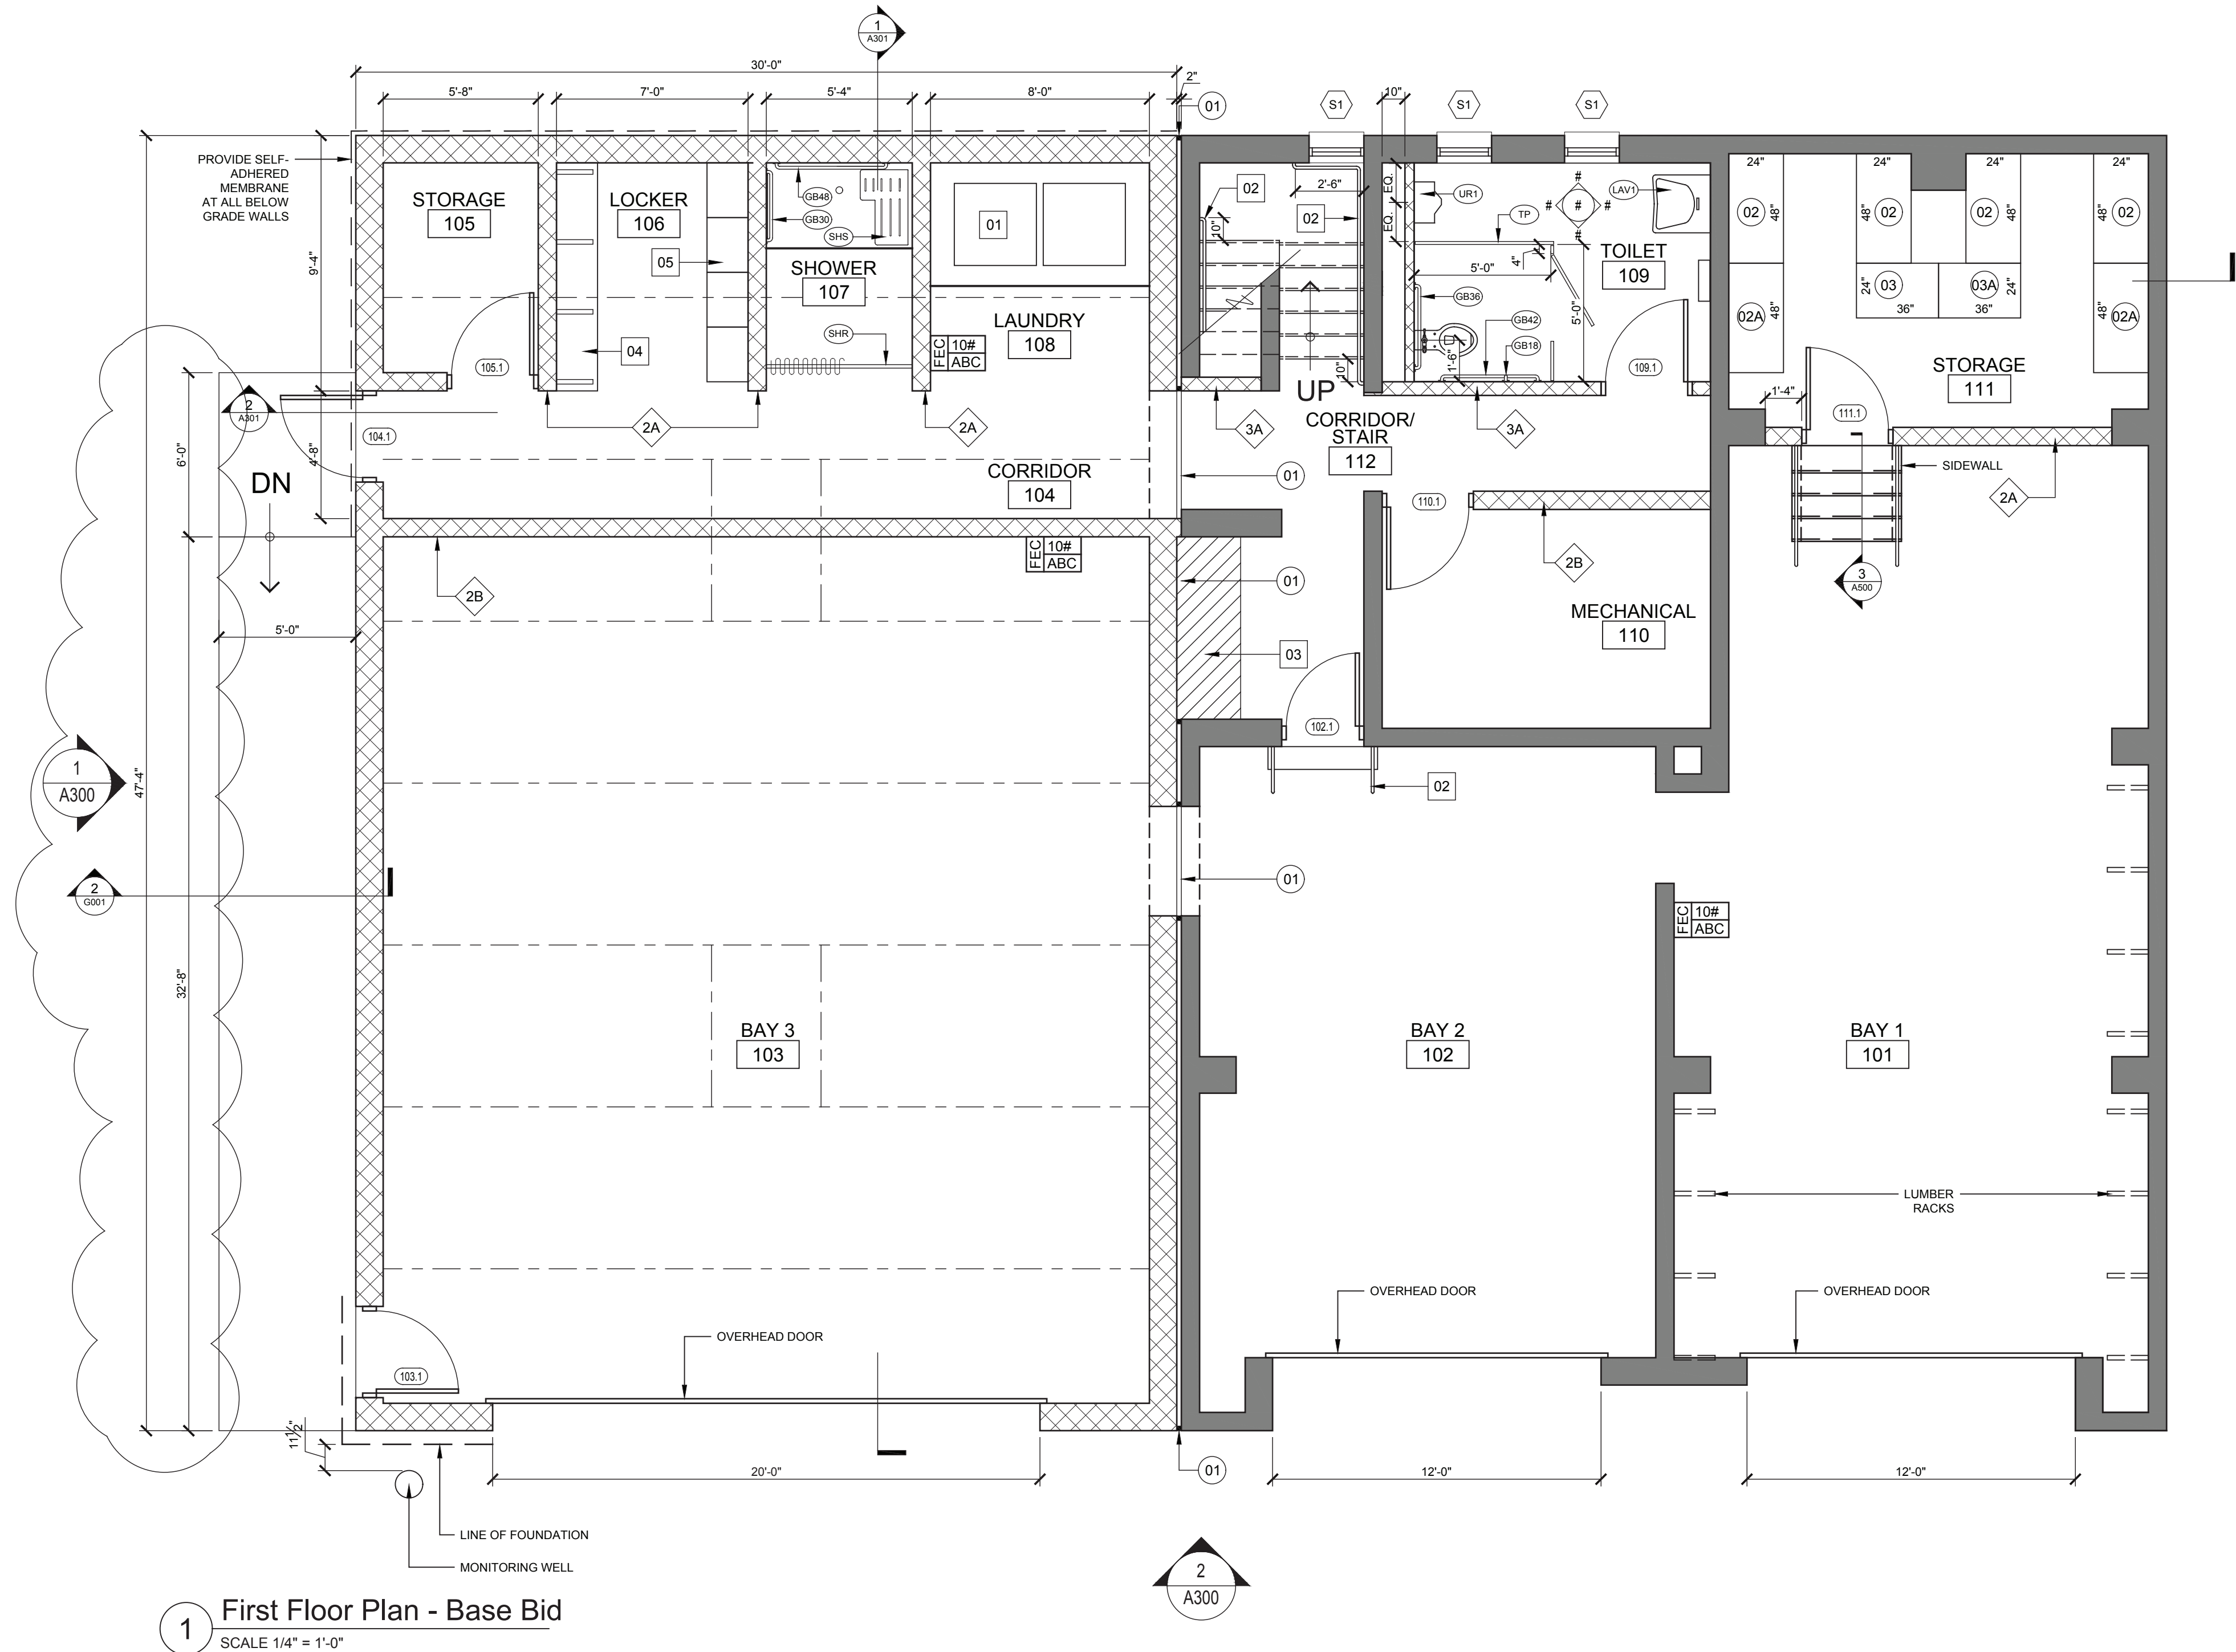

1 First Floor Plan - Base Bid
SCALE 1/4" = 1'-0"

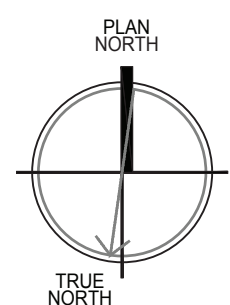

COPYRIGHT© ALL RIGHTS RESERVED

Consultant

**VILLAGE/TOWN OF MOUNT KISCO
WATER DEPARTMENT BUILDING ADDITION
43 COLUMBUS AVE, MOUNT KISCO, NY 10549**

Project Title

4			
3			
2			
1	7/5/22	Addendum #2	dh
No.	Date	Revision	By

Drawn By: dh
Checked By: dh
BDS Proj. #: 21-01
Date: June 3, 2022

Sheet Title

**FIRST FLOOR
CONSTRUCTION
PLAN AND
ALTERNATE**

Sheet No.

A100

CONSTRUCTION DOCUMENTS