


# WARWICK VALLEY CSD

## EMERGENCY CHILLER PROJECT

### WARWICK VALLEY CENTRAL SCHOOL DISTRICT

144 SANDFORDVILLE ROAD  
WARWICK, NY 10990

BID SUBMISSION     DATE: 02.24.2022

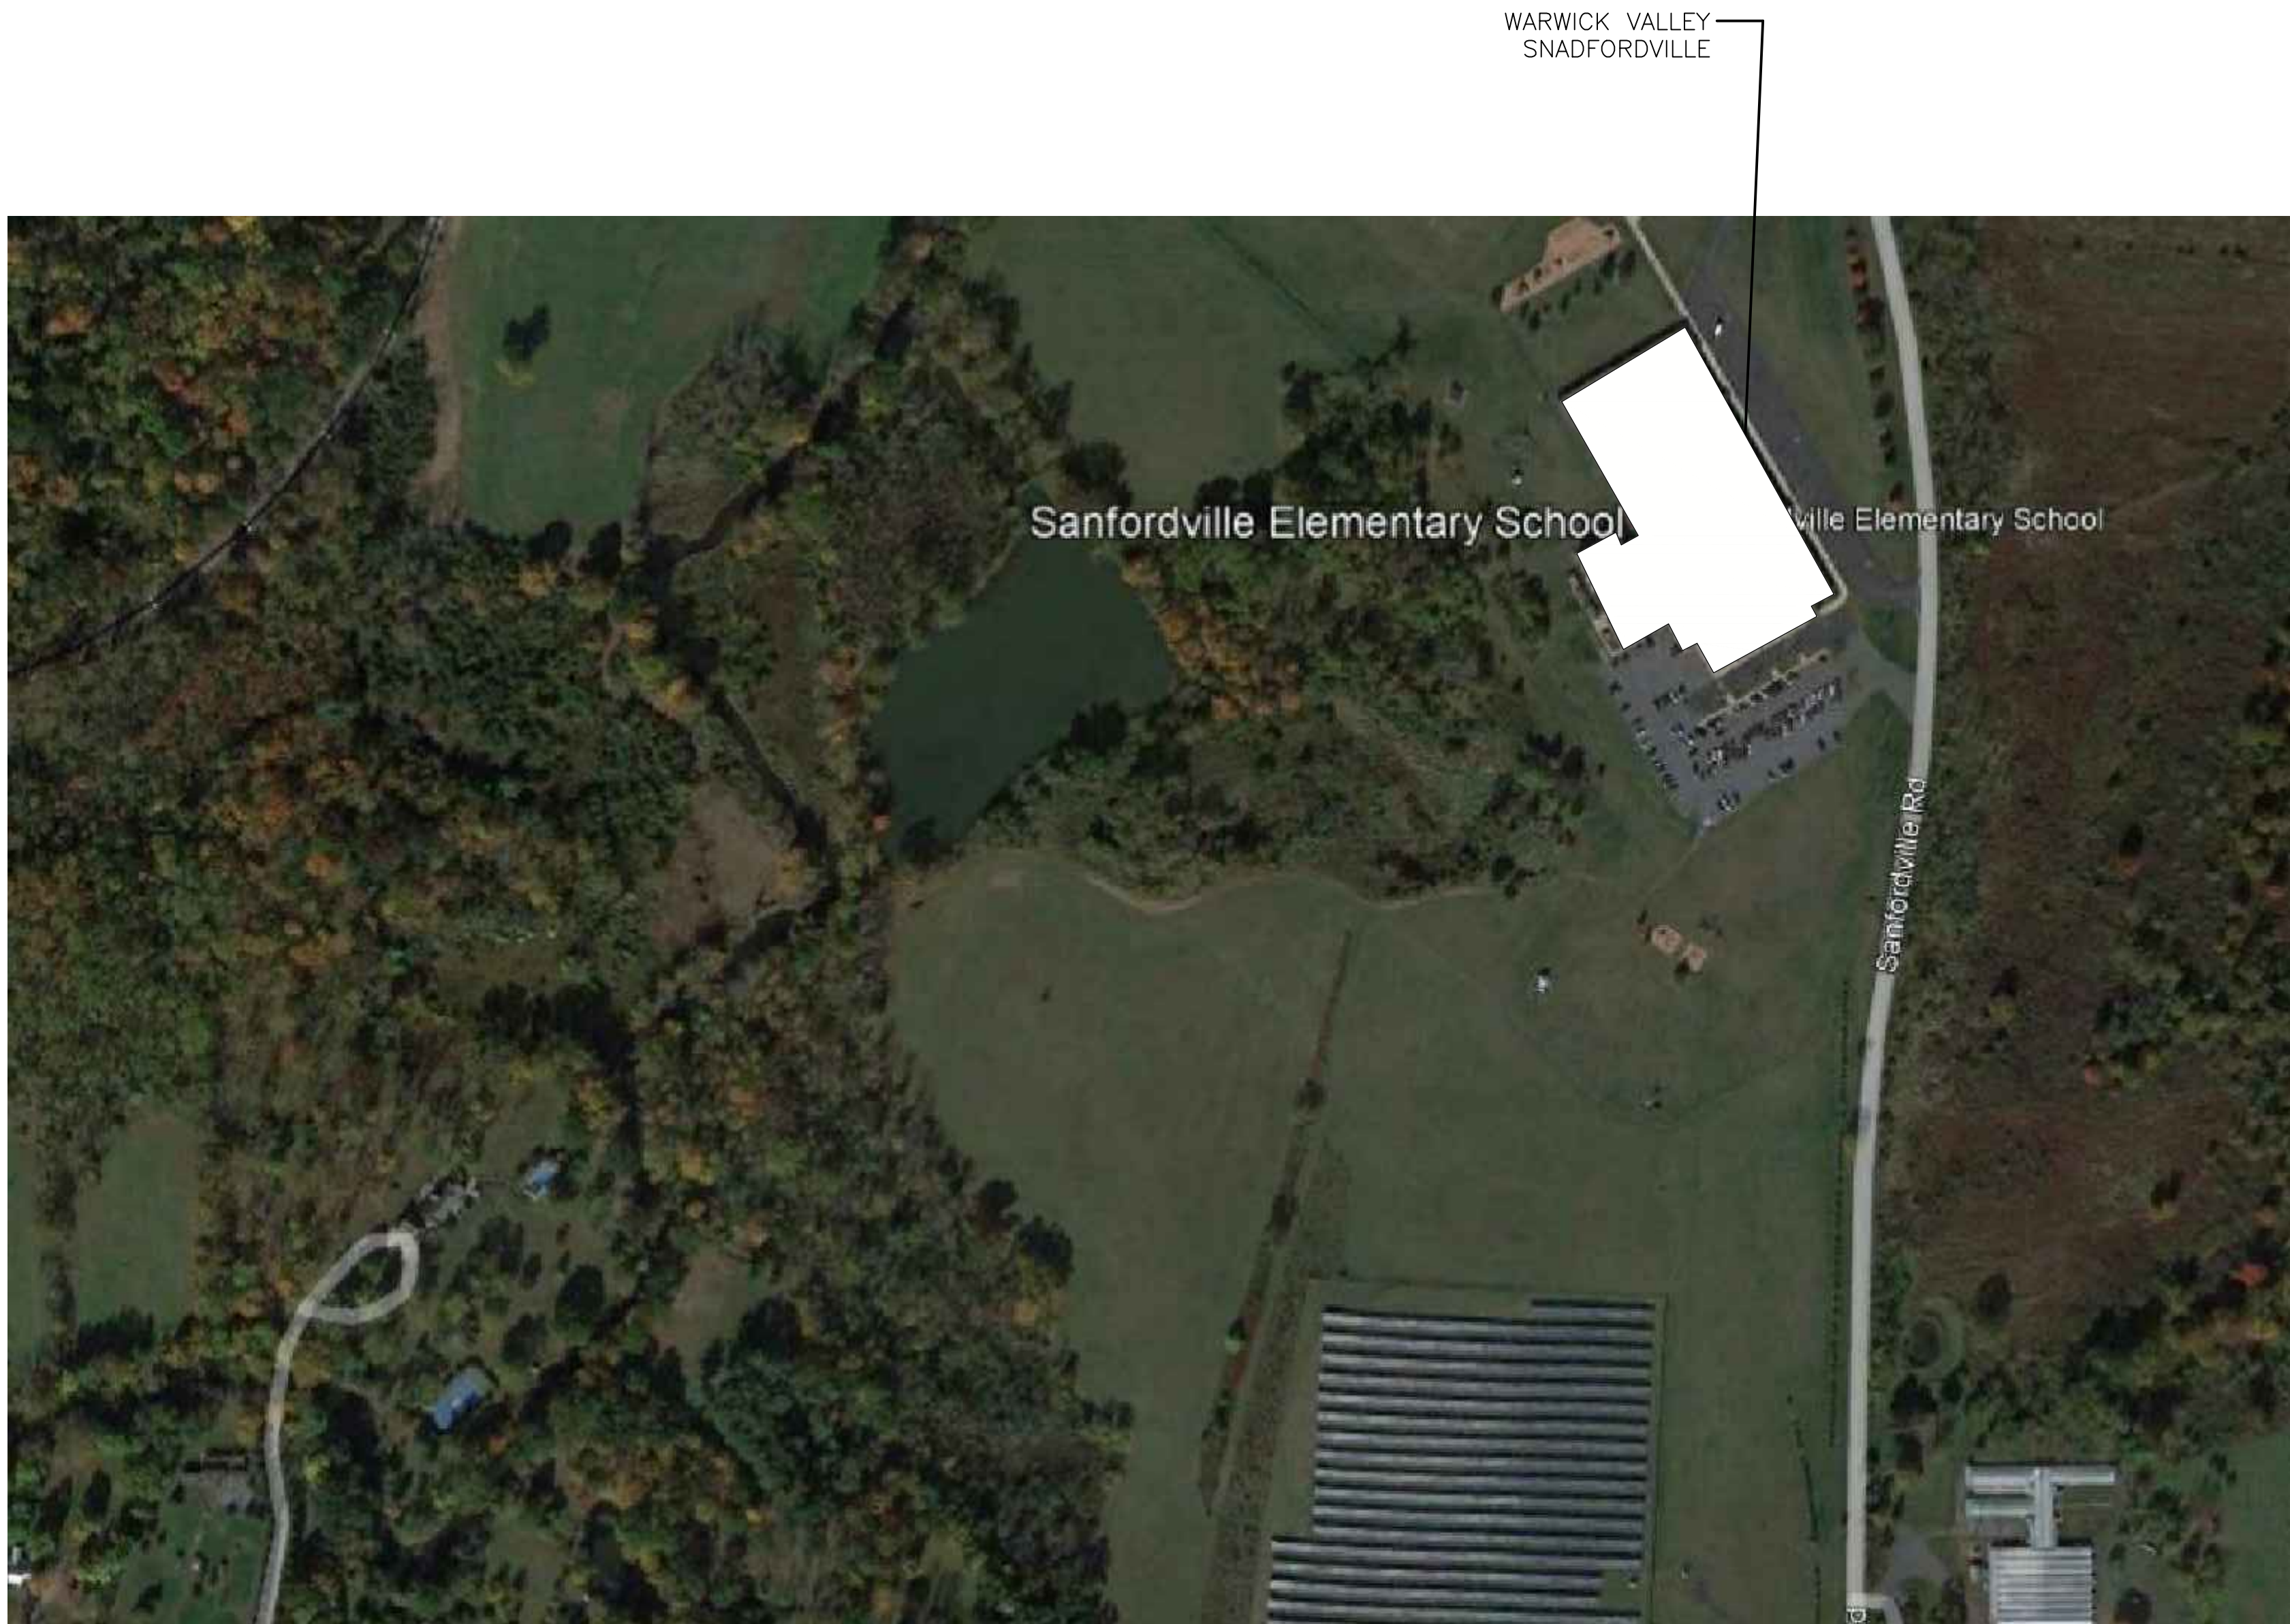


LOCATION PLAN 


LIST OF DRAWINGS:

- SANDEFORDVILLE
- M-001 — ABBREVIATIONS AND SYMBOLS, DETAILS
  - E-001 — ABBREVIATIONS AND SYMBOLS, DETAILS
  - ME-100 — PARTIAL FLOOR PLANS — DEMOLITION AND NEW WORK, DETAILS

IT IS A VIOLATION OF THE LAW FOR ANY PERSON UNLESS HE IS ACTING UNDER THE DIRECTION OF A LICENSED PROFESSIONAL ARCHITECT/ENGINEER TO ALTER THIS DRAWING IN ANY WAY. ALL ALTERATIONS MUST HAVE THE SEAL, ATTACHED ALONG WITH A DESCRIPTION OF THE ALTERATION, THE SIGNATURE AND DATE. COPYRIGHT © 2019

ENGINEER:  
  
Eisenbach & Ruhke Engineering, P.C.  
291 Genesee Street - Utica, NY 13501  
(315) 735-7000 FAX (315) 735-7001  
www.erenpc.com

CONSULTANT(S):

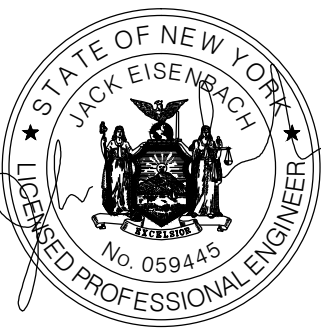STAMP  


WARWICK VALLEY CSD  
EMERGENCY CHILLER PROJECT  
144 SANDFORDVILLE ROAD, WARWICK, NY 10990  
(315) SANDEFORDVILLE ES 144 SANDFORDVILLE ROAD, WARWICK, NY 10990  
SED NO. 44-21-01-06-0019-014

PROJECT NO.	05-21-06
BID SET	2.24.2022
REVISION	
DRAWN BY	JMU/BS
CHECKED BY	JIE
SHEET SIZE	30" X 42"
SCALE	AS NOTED
SHEET TITLE COVER PAGE	
SHEET NO. CP	