



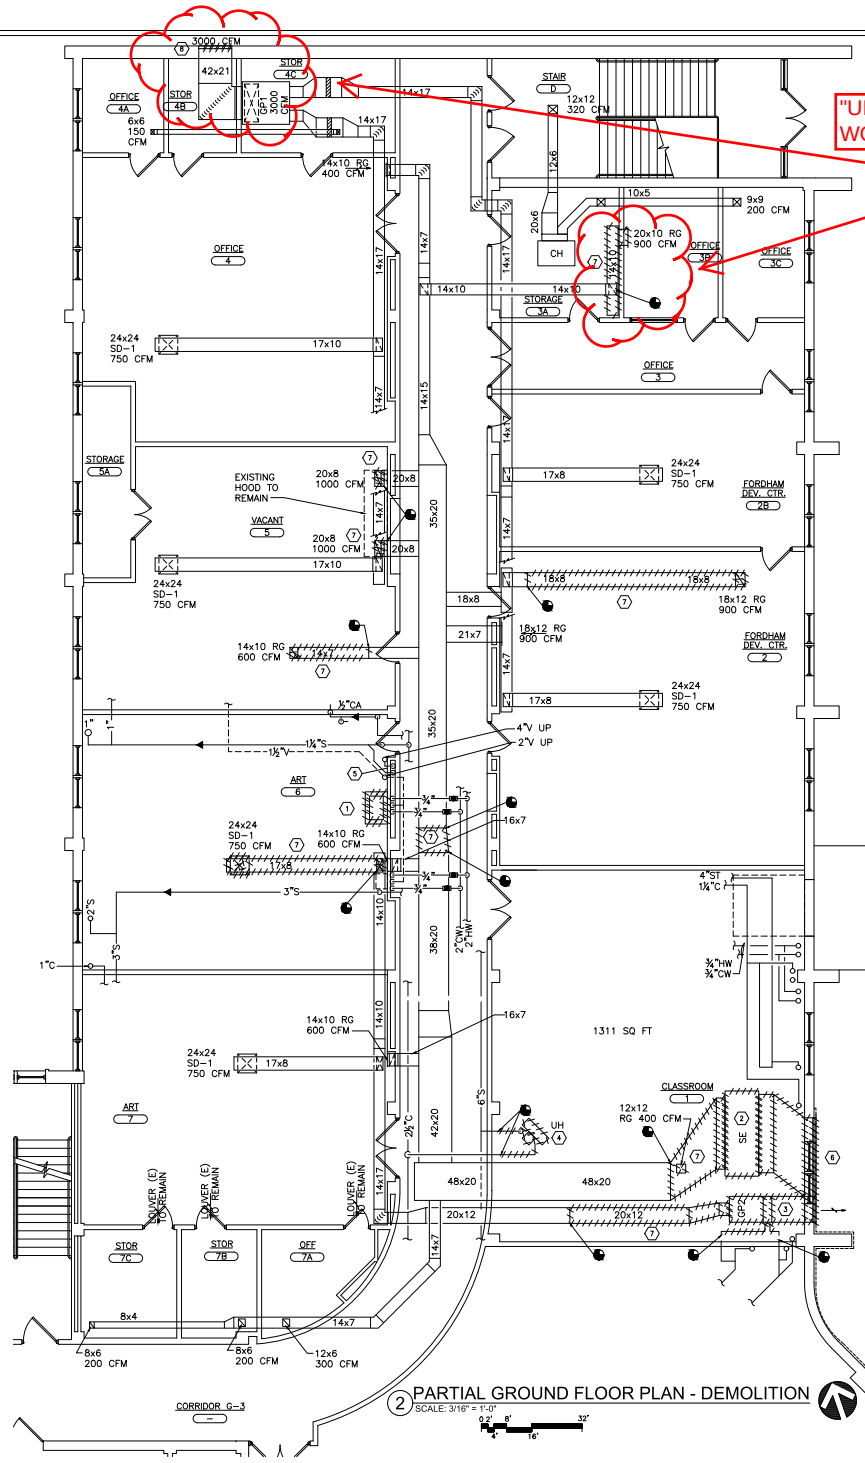

"UN-RELATED LOSS" BID WORK

NOTE: WORK IN ART ROOM 6 IS PART OF FIRE RESTORATION

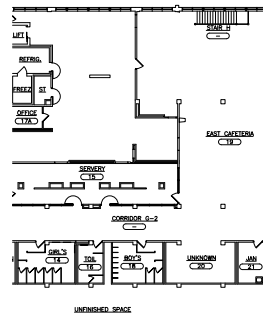

1 PARTIAL GROUND FLOOR PLAN - DEMOLITION
SCALE: 1/16" = 1'-0"

CONTRACTOR SHALL PROVIDE A SEPARATE BASE BID PRICE FOR "UN-RELATED LOSS" BID WORK. SEE BID SHEET BSP-1

ALL DUCTWORK AND BALANCING ASSOCIATED WITH EQUIPMENT LABELED GP1 & CH SHALL BE BID AS "UN-RELATED LOSS" BID WORK.

- KEYED NOTES - DEMOLITION**
- 1 REMOVE SINK(S) IN THEIR ENTIRETY. PREPARE FOR NEW WORK.
 - 2 REMOVE EXHAUST FAN AS SHOWN. PREPARE FOR NEW WORK.
 - 3 REMOVE HEATING UNIT AS SHOWN. PREPARE FOR NEW WORK.
 - 4 REMOVE UNIT HEATER AS SHOWN. PREPARE FOR NEW WORK.
 - 5 REMOVE THERMOSTAT. PREPARE FOR NEW WORK.
 - 6 REMOVE 11"-0"x36" LOUVER. CAULK CONTAINS PCB'S. PREPARE FOR NEW WORK.
 - 7 REMOVE DUCTWORK AND AIR TERMINAL DEVICES AS SHOWN. PREPARE FOR NEW WORK.
 - 8 REMOVE LOUVER. PREPARE FOR NEW WORK.



**YONKERS PUBLIC SCHOOLS
FIRE RESTORATIONS
CROSS HILL ACADEMY**
100 BOULDER AVE. YONKERS, N.Y. 10703

REVISION	ISSUED FOR	DATE	BY
1	FOR BID	JUL	
2	FOR BID	JUL	
ISSUE FOR ADDENDUM 4