

SUBMITTALS		
NO.	DATE	DESCRIPTION
0	05.27.2022	PROGRESS SET


PROJECT NO.
AS286-21 | NY131

DRAWN BY
KS

SHEET TITLE
**OVERALL FLOOR
PLAN**

SHEET NO.

A-2.10

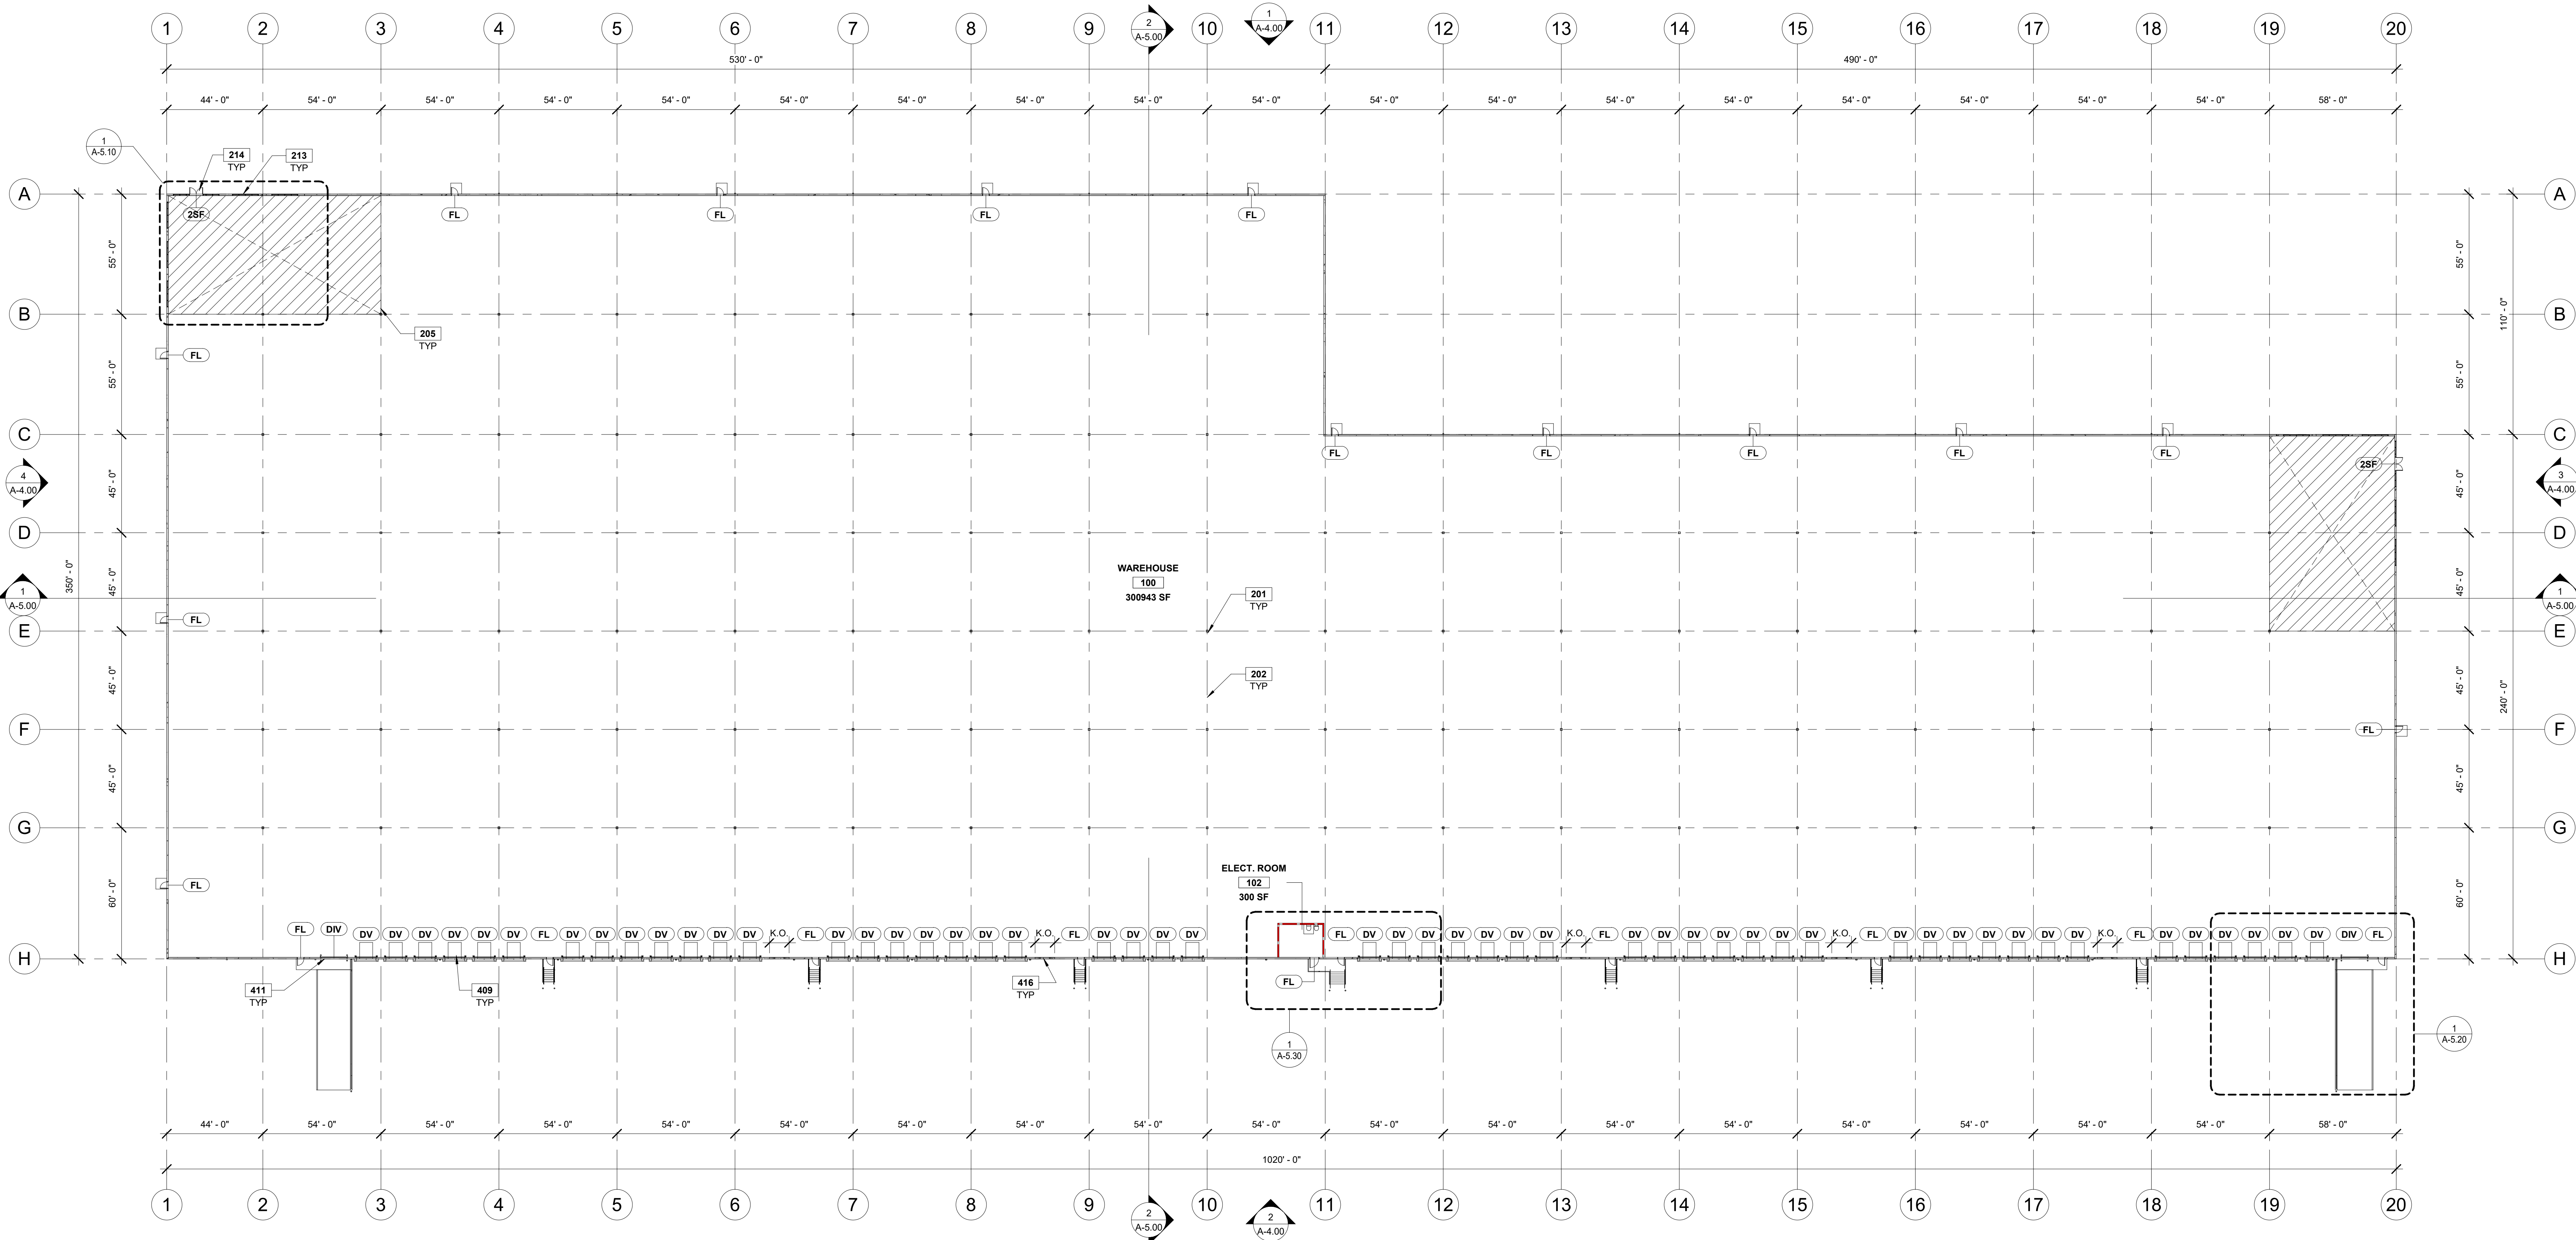


OVERALL FLOOR PLAN
SCALE: 1/32" = 1'-0"

NOTES

SEE SHEET G-0.02 FOR GENERAL NOTES

- 201 STRUCTURAL COLUMN. SEE STRUCTURAL DRAWINGS. COLUMNS TO BE PAINTED SAFETY YELLOW TO 12'-0" A.F.F.
- 202 CONCRETE SLAB. SEE STRUCTURAL DRAWINGS FOR SLAB DESIGN.
- 205 LINE OF FUTURE OFFICE AREA UNDER SEPARATE BUILDING PERMIT.
- 213 ALUMINUM STOREFRONT SYSTEM. SEE SCHEDULE FOR DETAILS.
- 214 9'-0" WIDE x 10'-0" HIGH SECTIONAL OVERHEAD DOOR.
- 409 12'-0" WIDE x 14'-0" HIGH DRIVE-IN DOOR.
- 416 KNOCKOUT PANEL FOR FUTURE WINDOWS OR DOORS. SEE STRUCTURAL DRAWINGS.

FLOOR PLAN LEGEND

 

VAPOR BARRIER



KNOCK OUT PANEL

PARTITION LEGEND

SEE PARTITION TYPES AND DETAILS FOR MORE INFORMATION



1 HOUR FIRE BARRIER