



1/32"=1'-0"
0 8' 16' 32' 64' 128'
SOUTH ELEVATION
SCALE: 1/32" = 1'-0" 1

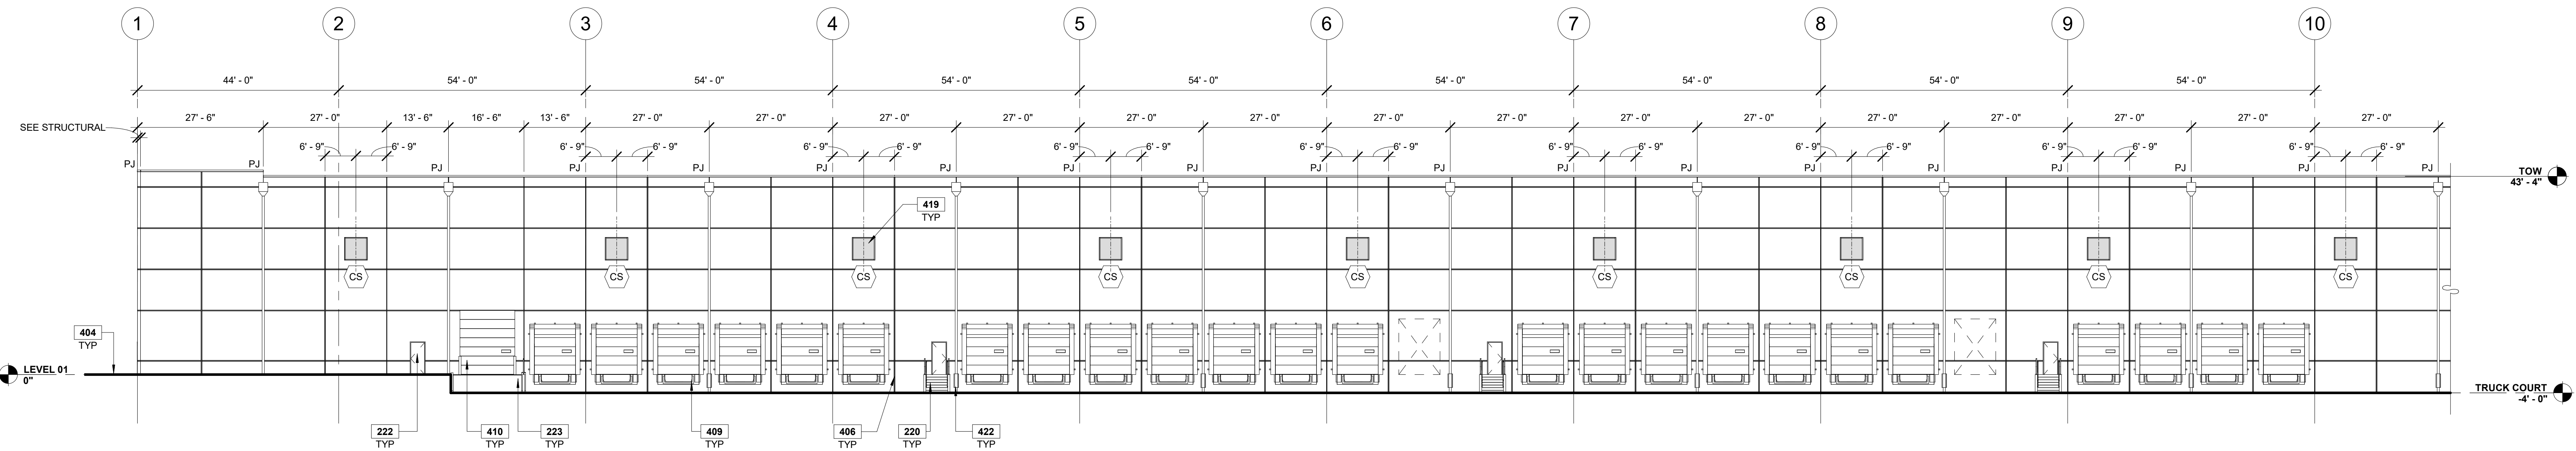

1/16"=1'-0"
0 8' 16' 32' 64'
PARTIAL SOUTH ELEVATION - A
SCALE: 1/16" = 1'-0" 2

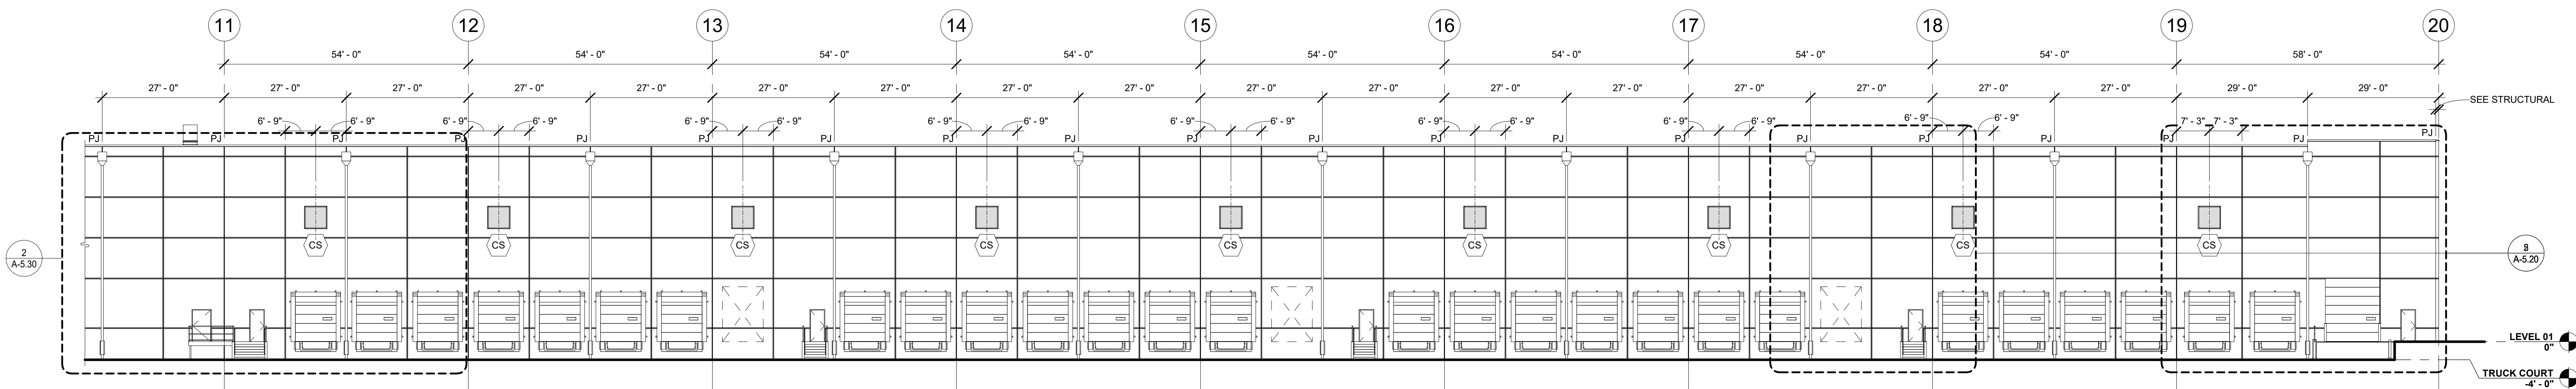

1/16"=1'-0"
0 8' 16' 32' 64'
PARTIAL SOUTH ELEVATION - B
SCALE: 1/16" = 1'-0" 3

NOTES

SEE SHEET G-0.02 FOR GENERAL NOTES, SYMBOLS & ABBREVIATIONS.
TOW = TOP OF CONCRETE + 1-1/2" BLOCKING

- 220 STEEL STAIR WITH GUARDRAIL AND HANDRAIL. ALL MATERIALS TO BE GALVANIZED.
222 HOLLOW METAL DOOR AND FRAME, PAINTED. SEE SCHEDULE FOR DETAILS.
223 CONCRETE EXTERIOR DRIVE-IN RAMP.
404 FINISH GRADE VARIES, SEE CIVIL DRAWINGS.
406 TYPE 'B' 2-3/4" x 3/4" REVEAL.
409 9'-0" WIDE x 10'-0" HIGH SECTIONAL OVERHEAD DOOR.
410 DRIVE-IN DOOR. SEE SCHEDULE FOR DETAILS.
419 CLEARESTORY WINDOW. SEE SCHEDULE FOR DETAILS.
422 DOWNSPOUT GUARD.

GLAZING LEGEND

GLASS:

- GL-01 INSULATED GLAZING UNIT
GL-02 TEMPERED SAFETY GLASS
GLAZING TYPE

DESIGNER / BUILDER
ARCO
DESIGN/BUILD
INDUSTRIAL
44 SOUTH BROADWAY, SUITE 1003
WHITE PLAINS, NY 10601
P: 914.821.5535 F: 914.306.8010

ADBI | DESIGN
SERVICES
Lincoln Equities Group, LLC

PROJECT TITLE
**LINCOLN
LOGISTICS
BREWSTER-
BLDG A**
NY-312 & PUGSLEY RD,
SOUTHEAST, NY 10509

ARCHITECT
ADBI / DESIGN SERVICES LLC
44 SOUTH BROADWAY, SUITE 1003
WHITE PLAINS, NY 10601

CIVIL ENGINEER
LANGAN ENGINEERING
300 KIMBALL DRIVE
PARIS, NY 10261

STRUCTURAL ENGINEER
SMITH/ROBERTS AND ASSOCIATES, INC.
6501 BLUFF RD
INDIANAPOLIS, INDIANA 46217

MECHANICAL ENGINEER
NATIONAL DESIGN/BUILD SERVICES
11840 BORMAN DRIVE
ST. LOUIS, MO 63146

ELECTRICAL ENGINEER
FXB ENGINEERING
5 CHRISTY DRIVE, SUITE 307
CHADDS FORD, PA 19317



PLUMBING ENGINEER
MCCARTHY ENGINEERING ASSOCIATES,
INC.
315 EAST SECOND STREET
BOYERTOWN, PA 19512

FIRE PROTECTION ENGINEER
S A COMUNALE CO. INC.
2900 NEWPARK DRIVE
BARBERTON, OH 44203

SEAL

JOSEPH V. DIGIORGIO | NY: 042948

KEY PLAN

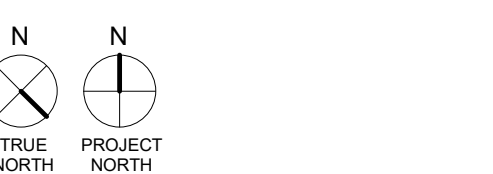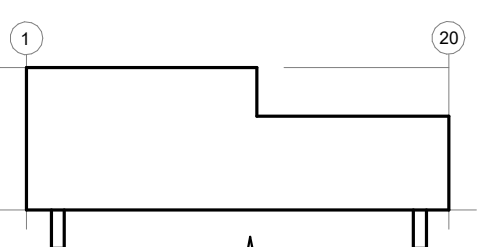

SUBMITTALS
NO. DATE DESCRIPTION
0 05.27.2022 PROGRESS SET

PROJECT NO.
AS286-21 | NY131
DRAWN BY
JB

SHEET TITLE
**BUILDING
ELEVATIONS**

SHEET NO.

A-4.11