




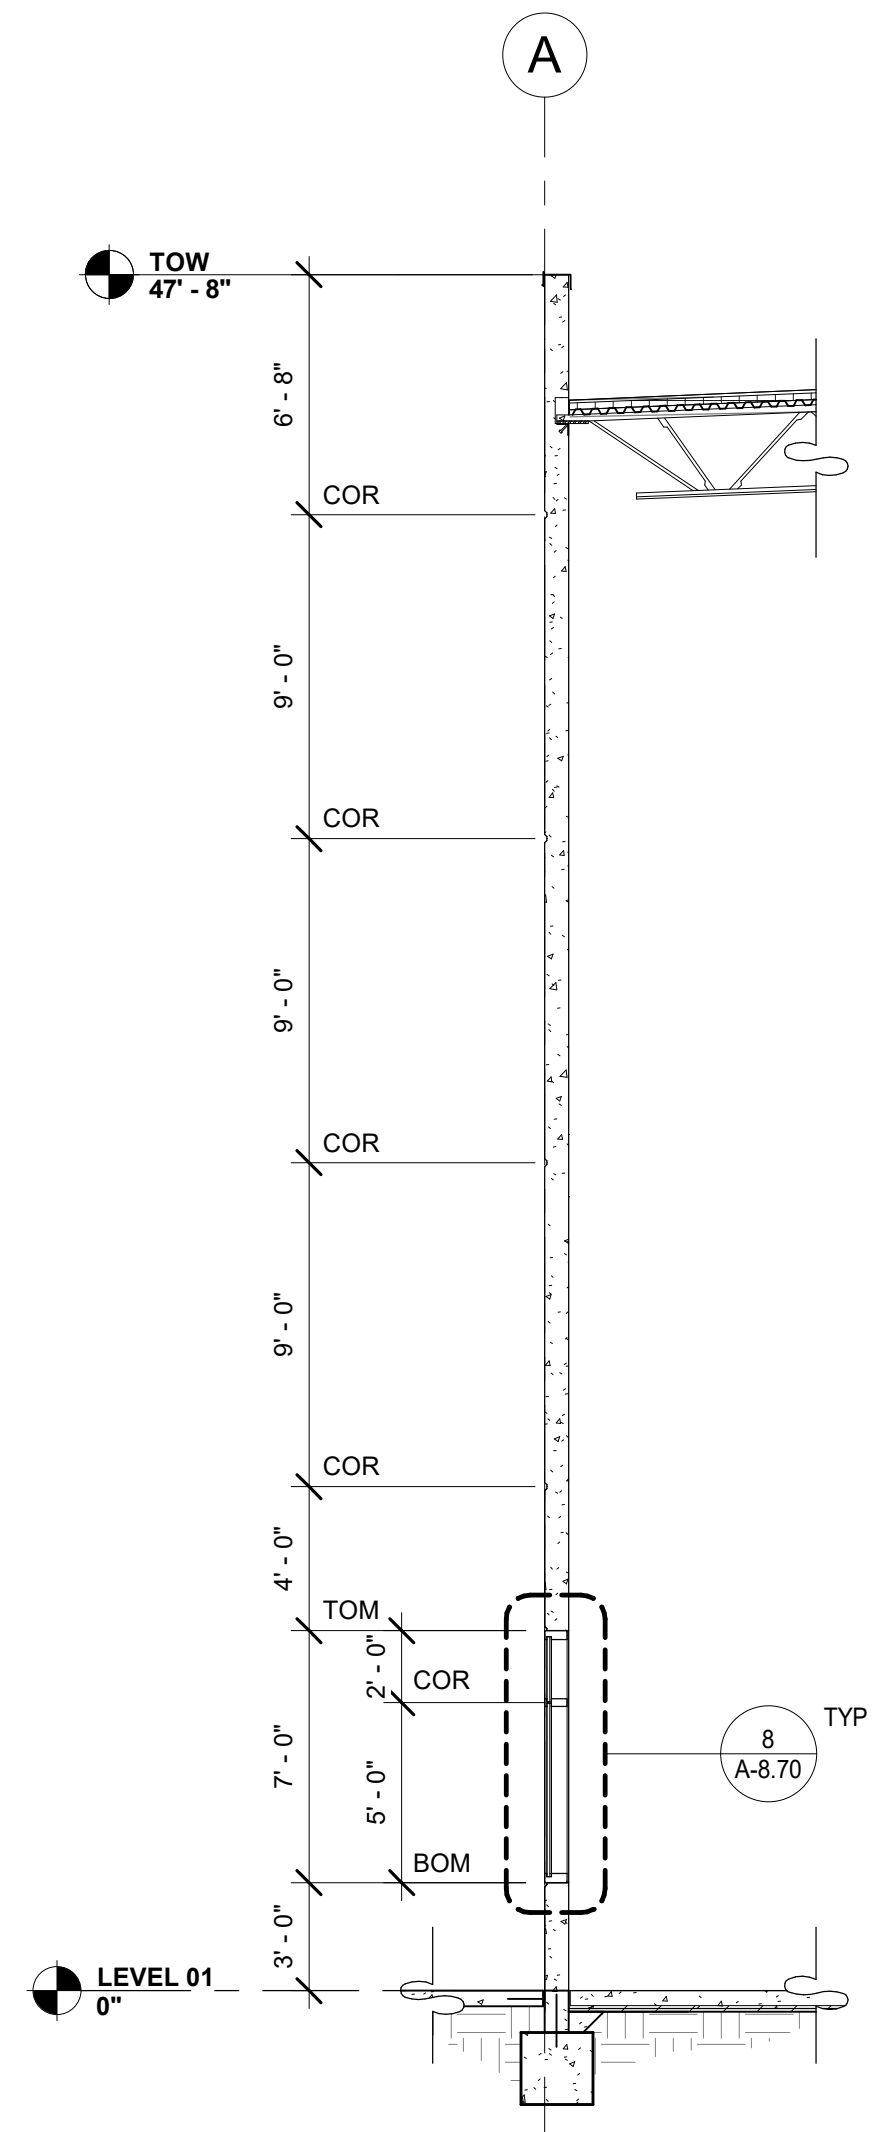


WALL SECTION @ SF 2
SCALE: 3/16" = 1'-0"

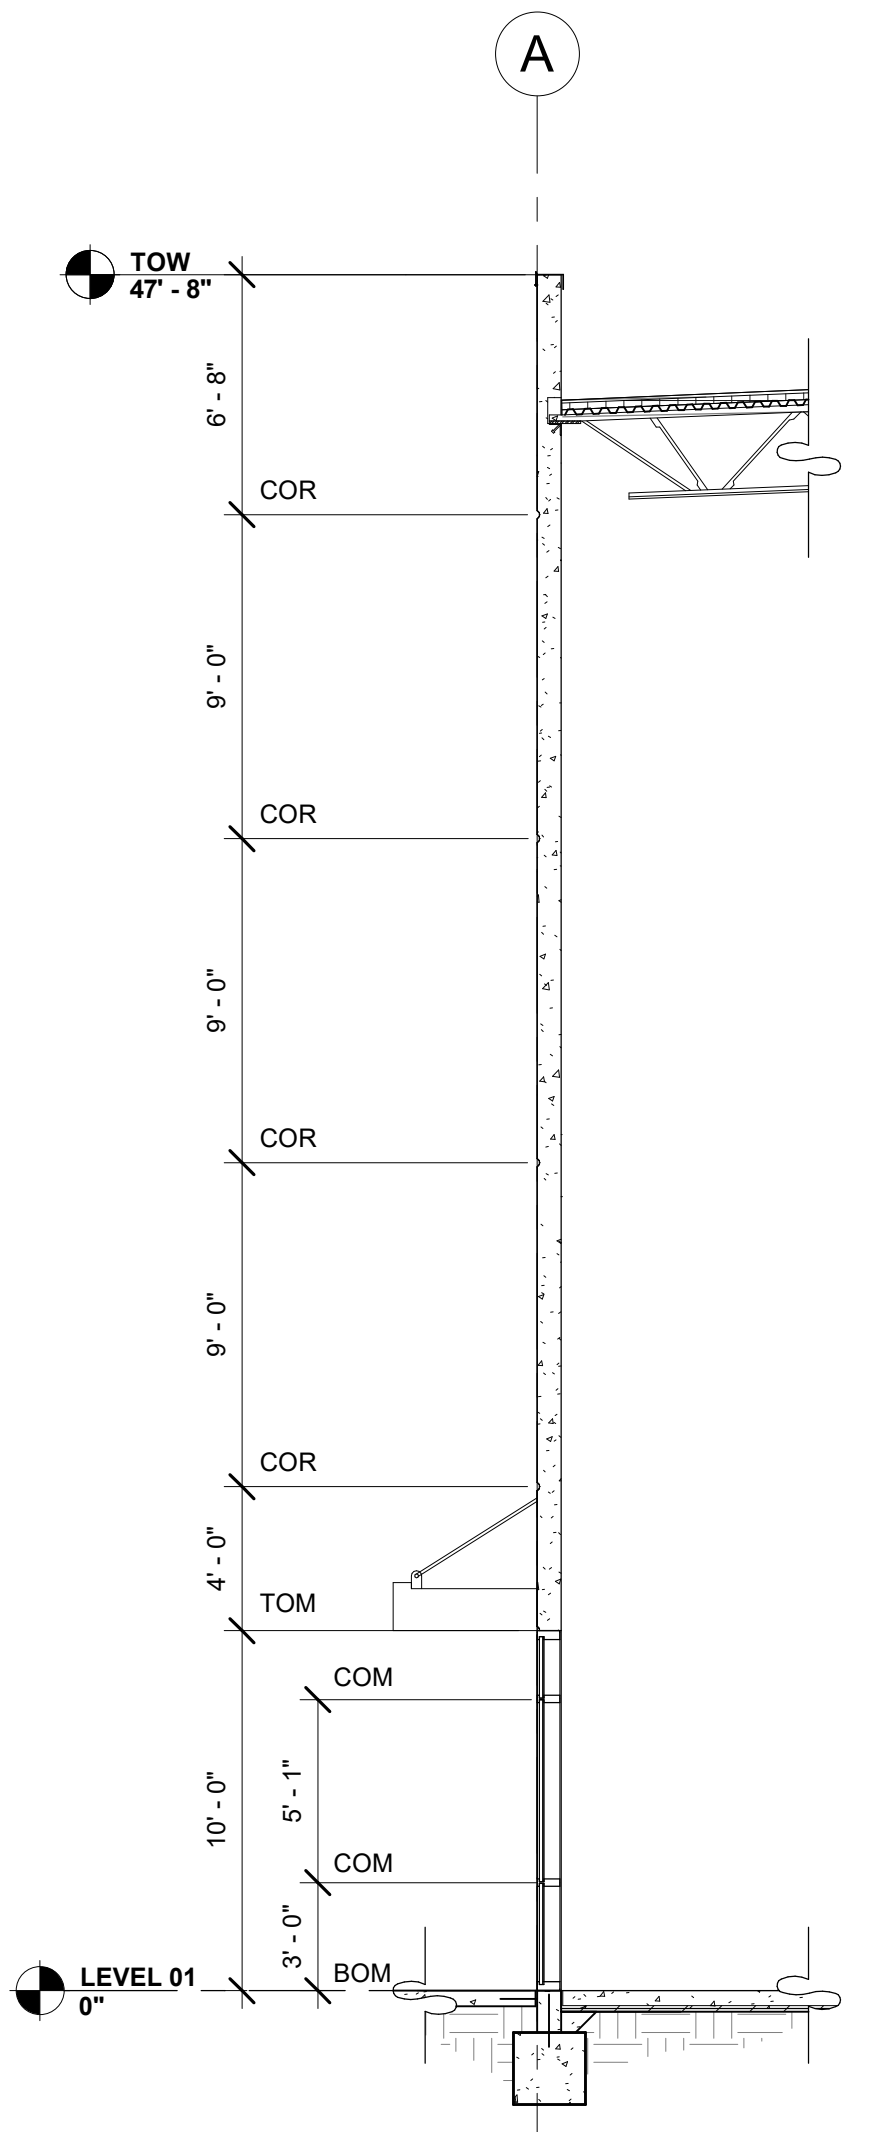

WALL SECTION @ SF 1
SCALE: 3/16" = 1'-0"

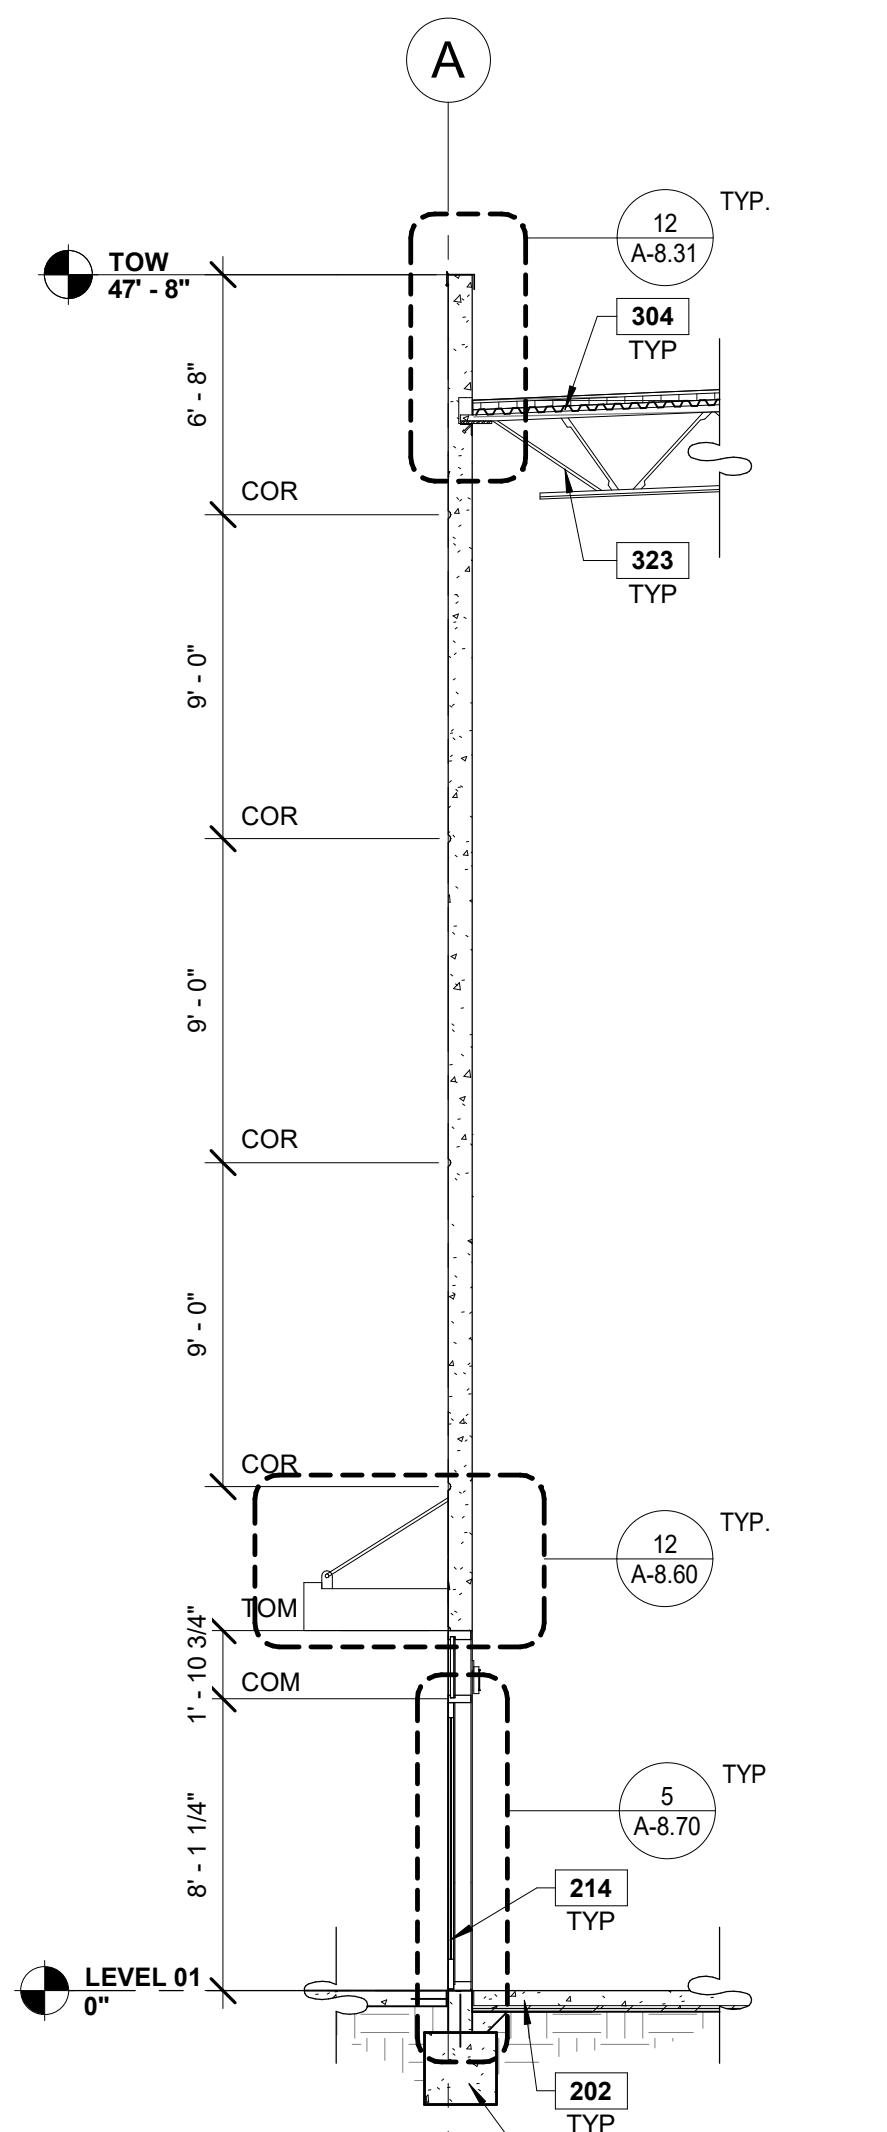

WALL SECTION @ SF DOOR
SCALE: 3/16" = 1'-0"

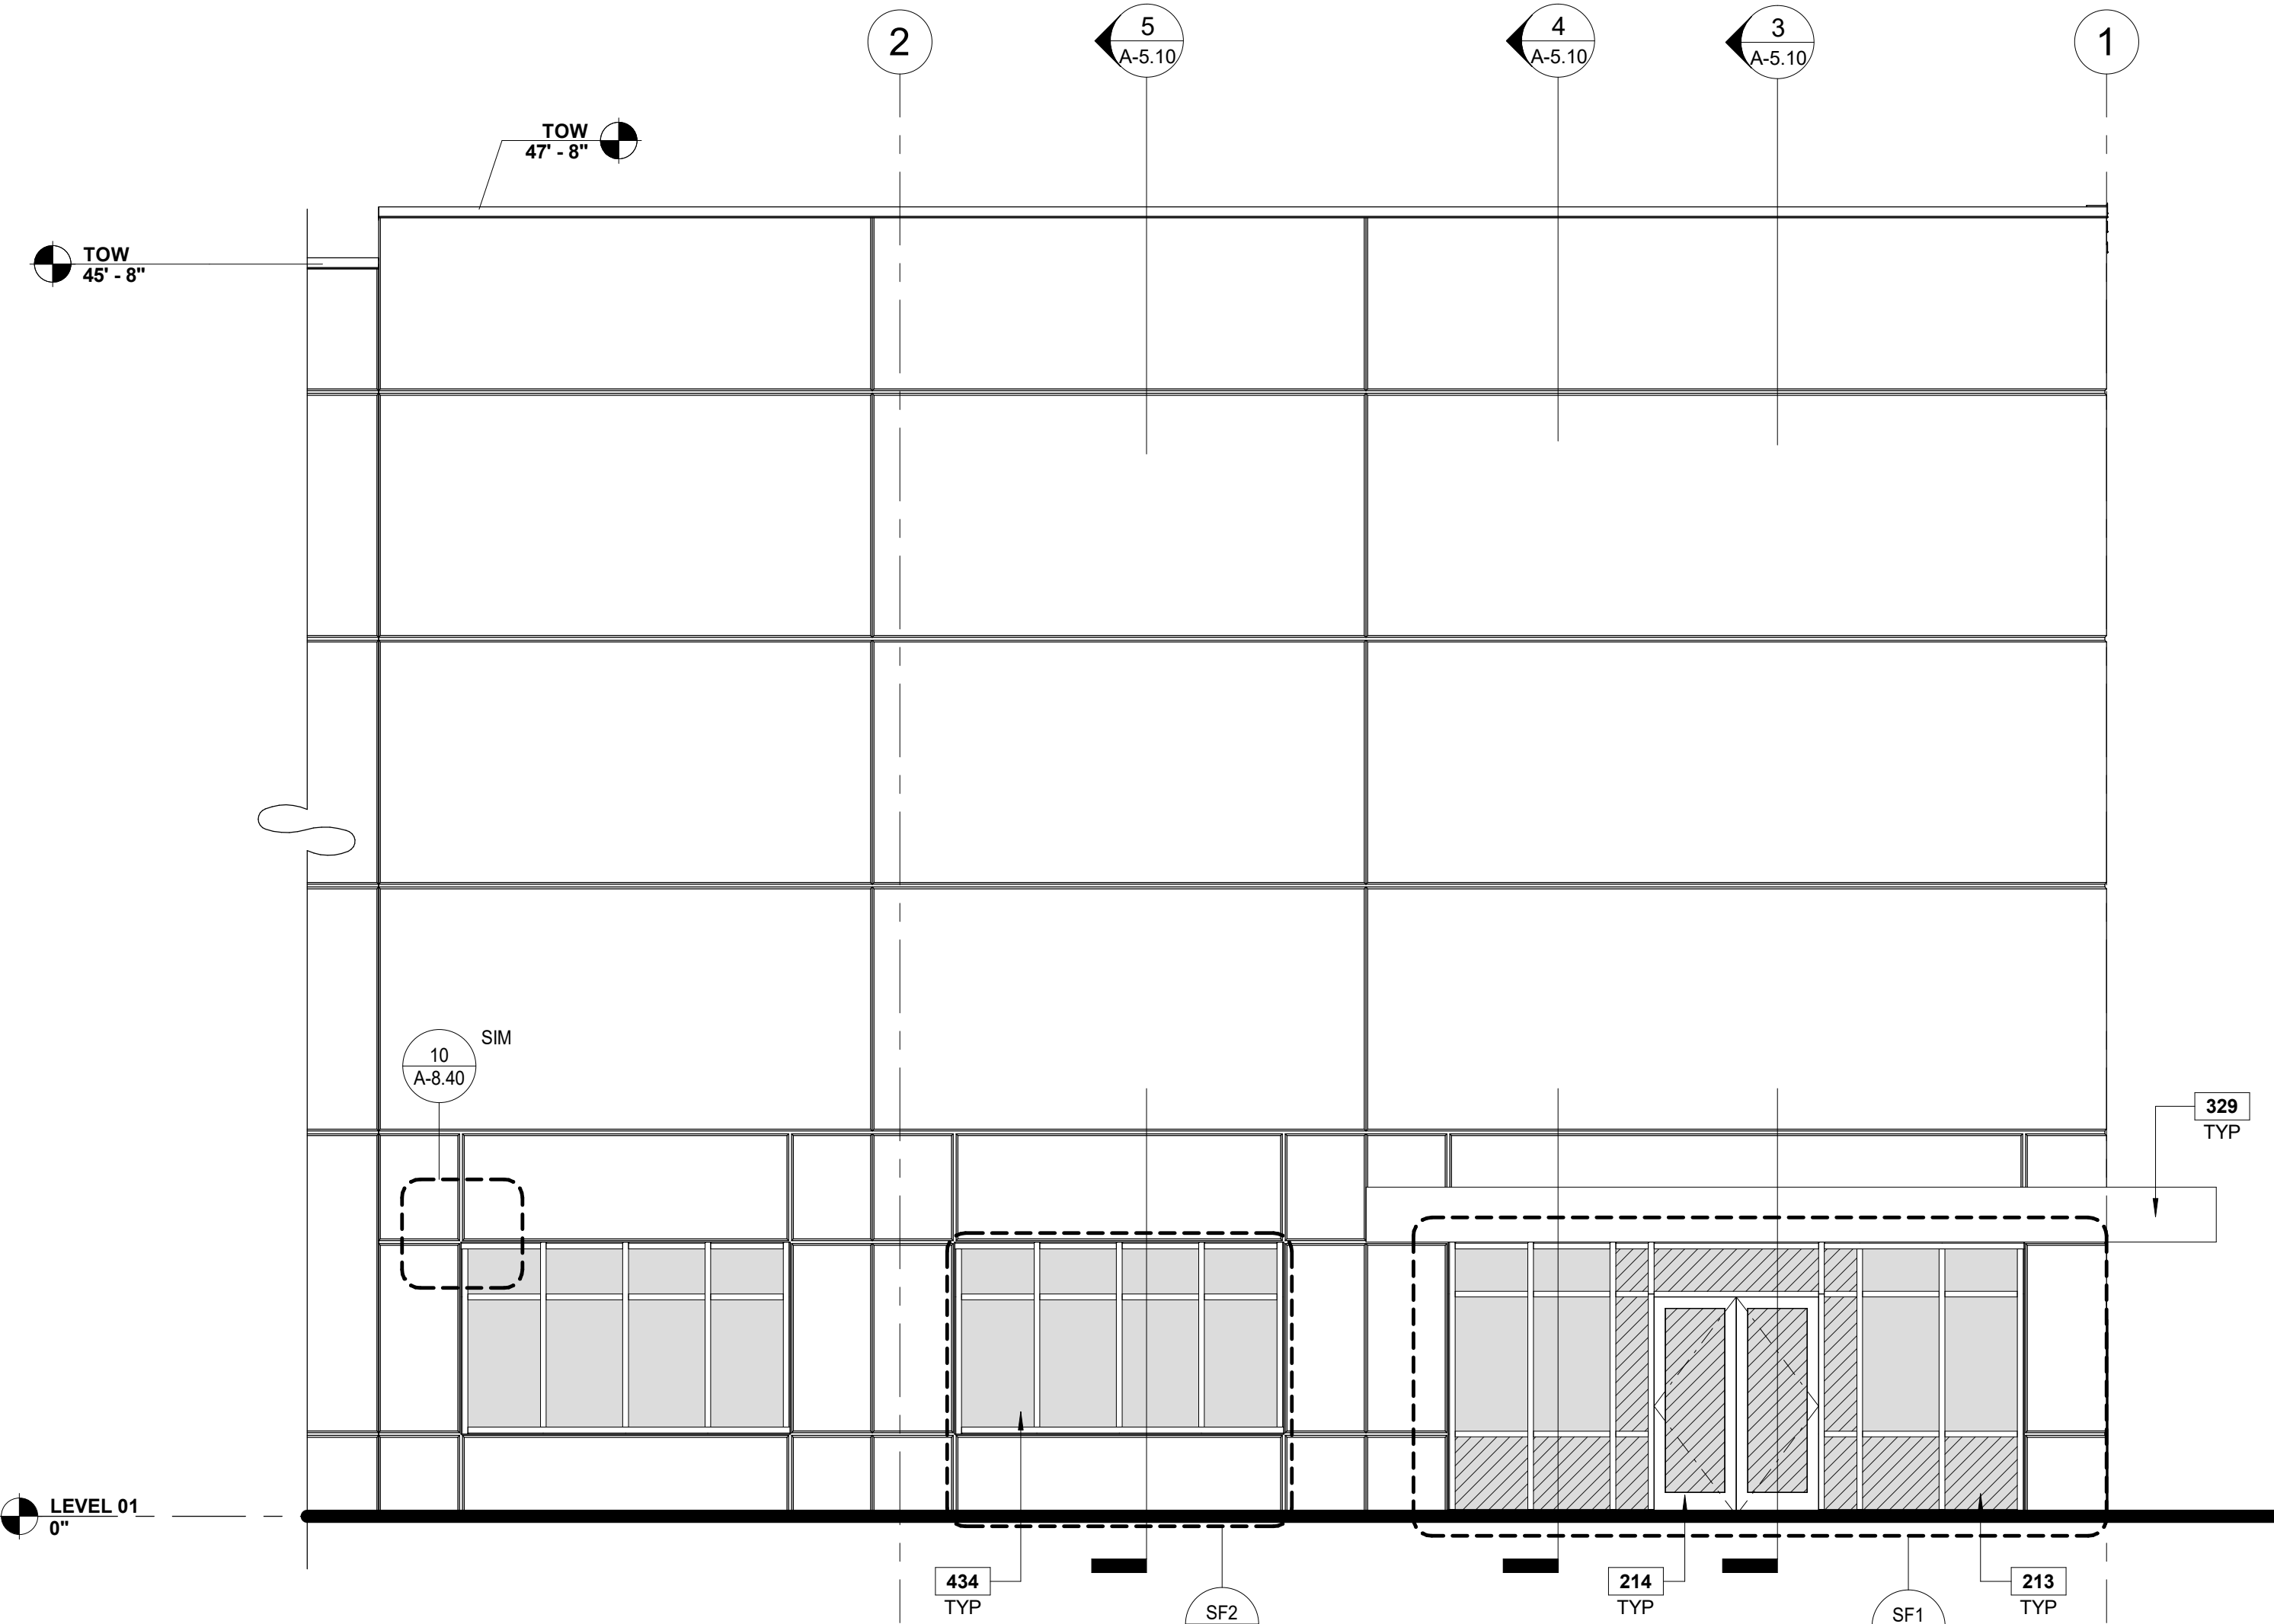


ENLARGED NORTH ELEVATION
SCALE: 3/16" = 1'-0"

GLAZING LEGEND

GLASS:	
	GL-01 INSULATED GLAZING UNIT
	GL-02 TEMPERED SAFETY GLASS
	GLAZING TYPE

NOTES

- SEE SHEET G-0.02 FOR GENERAL NOTES
- 202 CONCRETE SLAB, SEE STRUCTURAL DRAWINGS FOR SLAB DESIGN.
- 213 ALUMINUM STOREFRONT SYSTEM, SEE SCHEDULE FOR DETAILS.
- 214 ALUMINUM STOREFRONT DOOR, SEE SCHEDULE FOR DETAILS.
- 304 0.60MIL. SINGLE PLY, FULLY ADHERED, WHITE TPO ROOF SYSTEM WITH MINIMUM RIGID ROOF INSULATION TO MEET CURRENT CODES. (2 LAYERS, STAGGERED JOINTS) OVER METAL DECK PER OUTLINE SPECIFICATIONS. 20 YEAR NDI MANUFACTURER'S STANDARD WARRANTY.
- 323 ROOF FRAMING, SEE STRUCTURAL DRAWINGS.
- 329 METAL CANOPY.
- 403 CONCRETE FOOTING, SEE STRUCTURAL DRAWINGS.
- 434 PUNCHED WINDOWS, SEE SCHEDULE FOR DETAILS

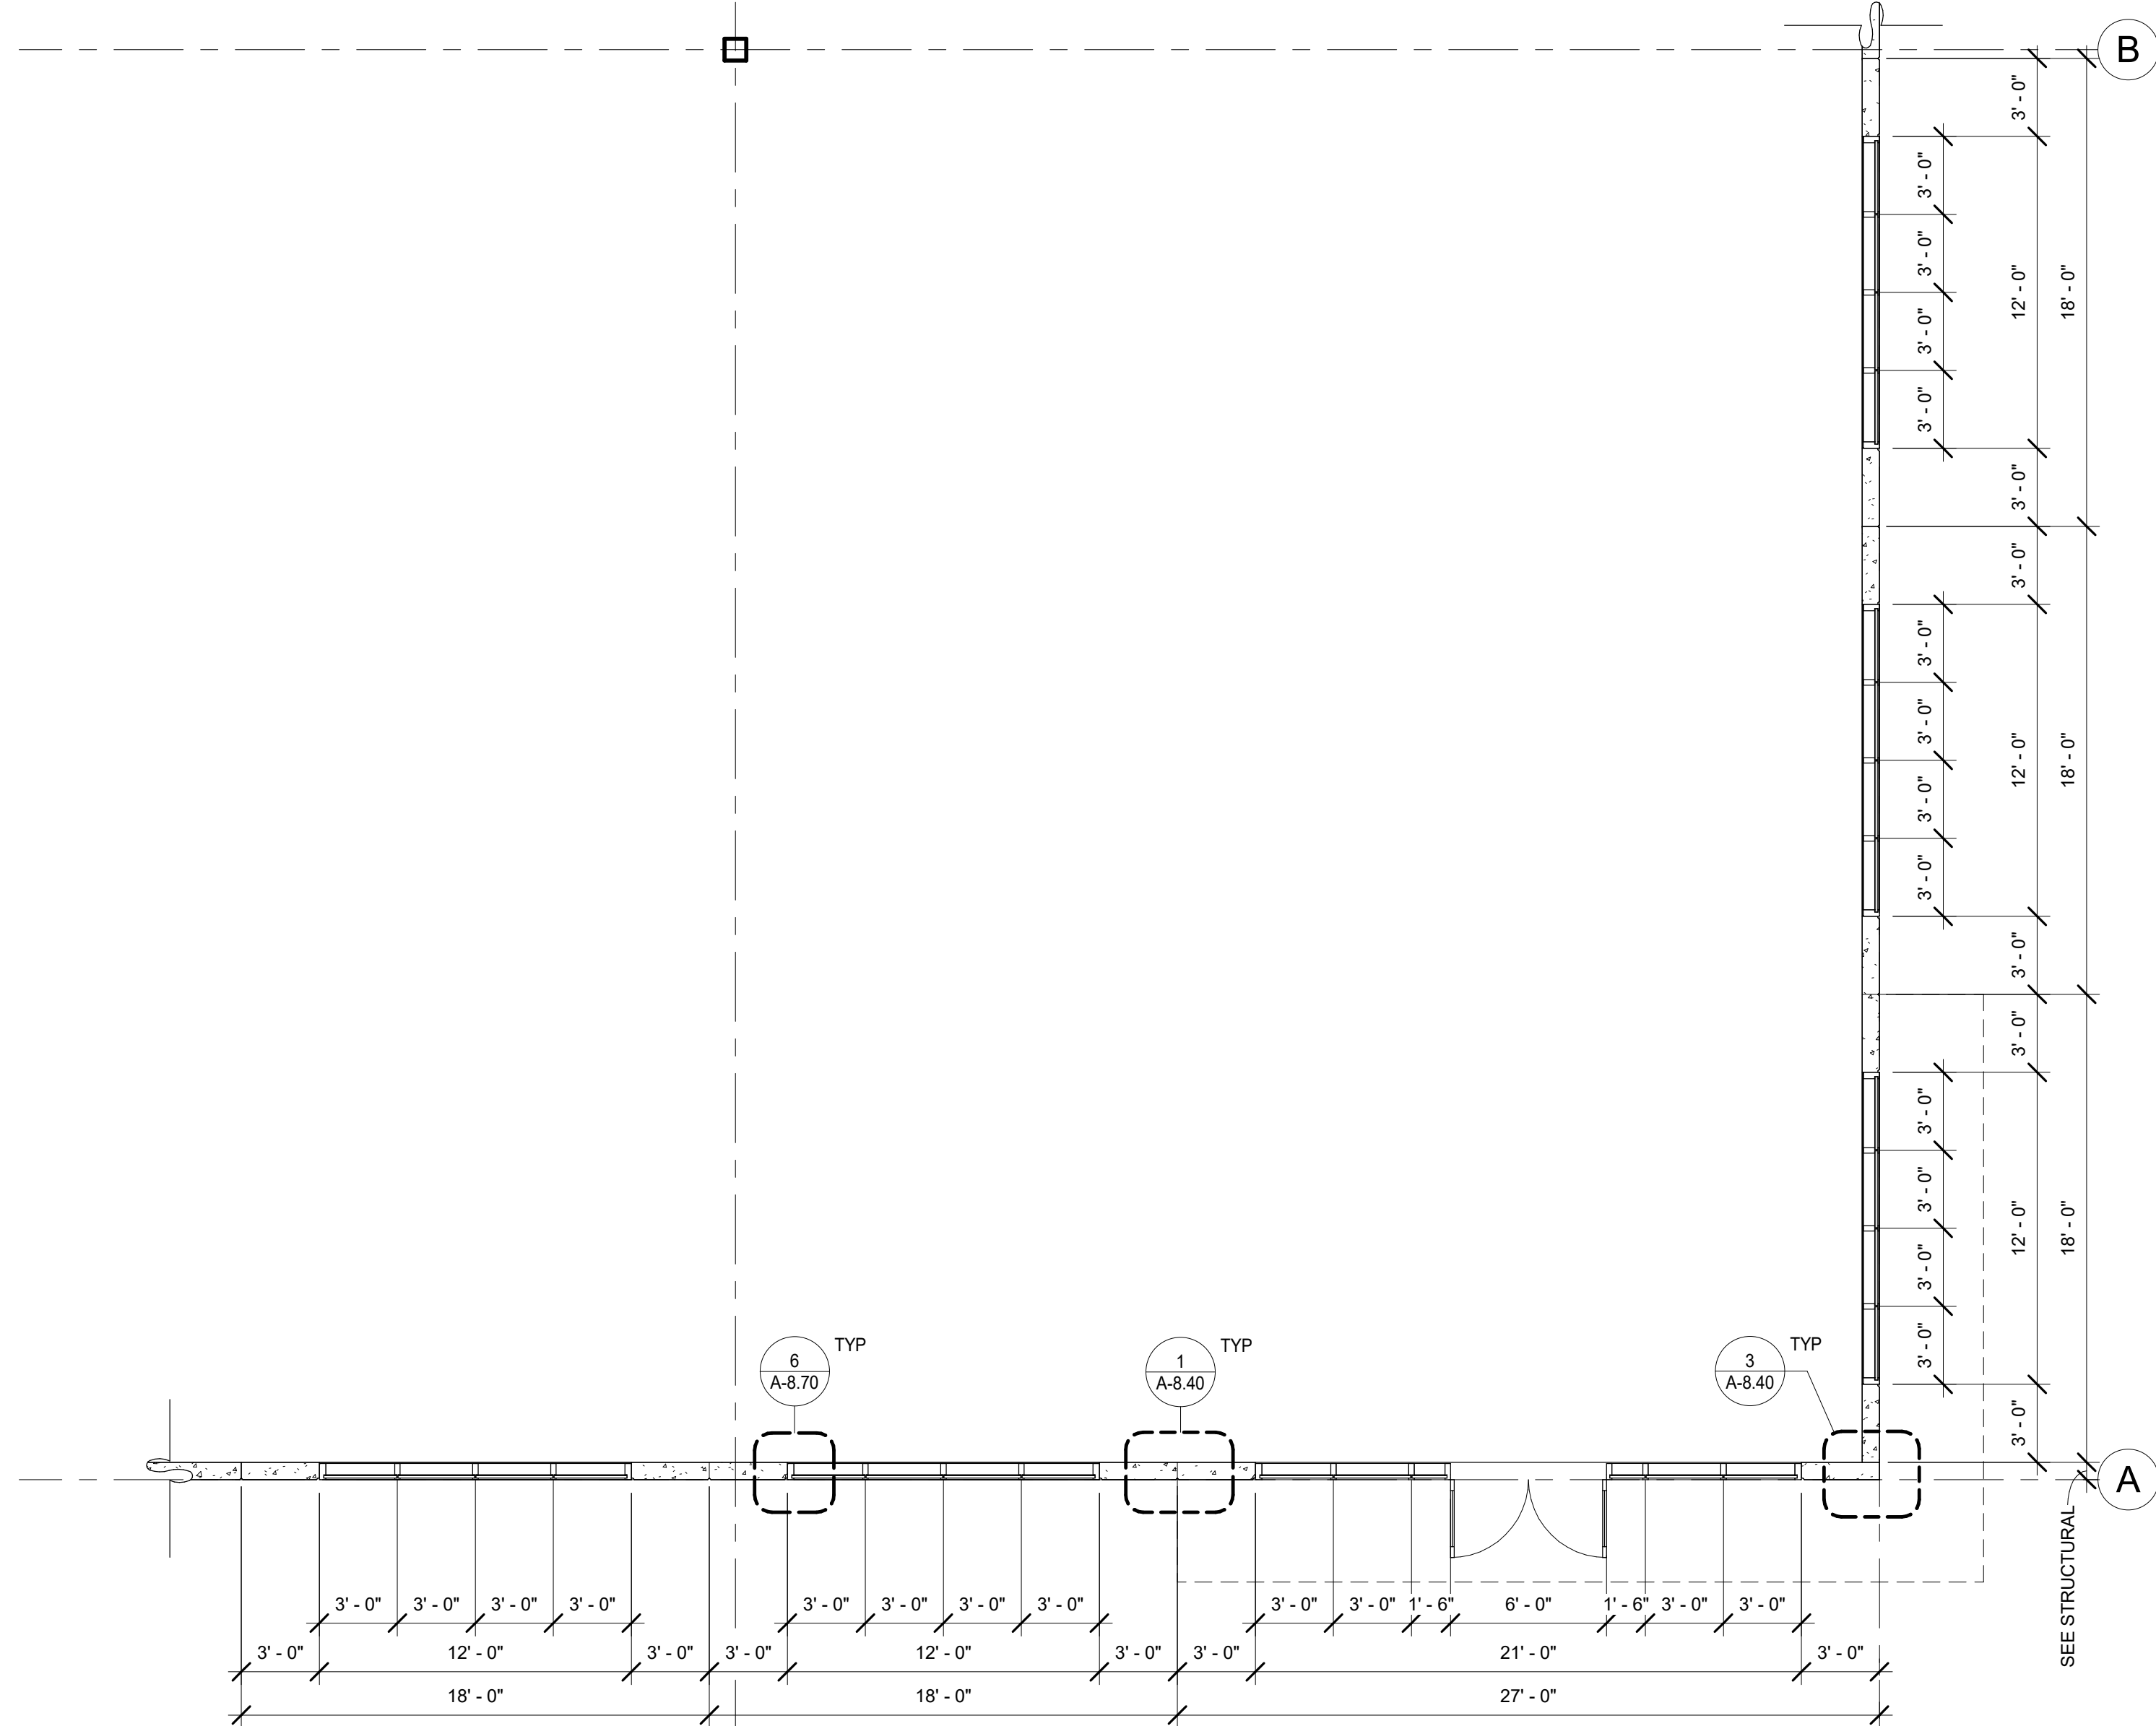

ENLARGED FLOOR PLAN @ ENTRANCE
SCALE: 3/16" = 1'-0"

DESIGNER / BUILDER

ARCO

DESIGN/BUILD INDUSTRIAL

44 SOUTH BROADWAY, SUITE 1003
WHITE PLAINS, NY 10601
P: 914.821.5535 F: 914.306.6010

ADB I DESIGN SERVICES

Lincoln Equities Group, LLC

PROJECT TITLE

LINCOLN LOGISTICS BREWSTER-BLDG A

NY-312 & PUGSLEY RD, SEVENTH, NY 10509

ARCHITECT

ADB I DESIGN SERVICES LLC
44 SOUTH BROADWAY, SUITE 1003
WHITE PLAINS, NY 10601

CIVIL ENGINEER

LANGAN ENGINEERING
300 KIMBALL DRIVE
PARIS, PA 15666

STRUCTURAL ENGINEER

SMITH/ROBERTS AND ASSOCIATES, INC.
6501 BLUFF RD
INDIANAPOLIS, INDIANA 46217

MECHANICAL ENGINEER

NATIONAL DESIGN/BUILD SERVICES
11840 BORMAN DRIVE
ST. LOUIS, MO 63146

ELECTRICAL ENGINEER

FJB ENGINEERING
5 CHRISTY DRIVE, SUITE 307
CHADDS FORD, PA 19317

PLUMBING ENGINEER

MCCARTHY ENGINEERING ASSOCIATES, INC.
315 EAST SECOND STREET
BOYERTOWN, PA 19512



FIRE PROTECTION ENGINEER

S A COMMUNALE CO. INC.
2900 NEWPARK DRIVE
BARBERTON, OH 44203

SEAL

JOSEPH V. DIGIORGIO | NY: 042948

KEY PLAN

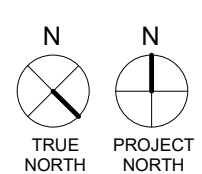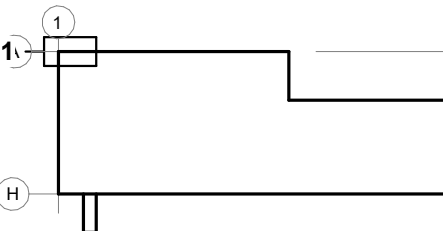

SUBMITTALS

NO.	DATE	DESCRIPTION
0	05.27.2022	PROGRESS SET

PROJECT NO. AS286-21 | NY131
DRAWN BY KS

SHEET TITLE
ENLARGED PLAN, ELEVATION & WALL SECTIONS

SHEET NO.

A-5.10