



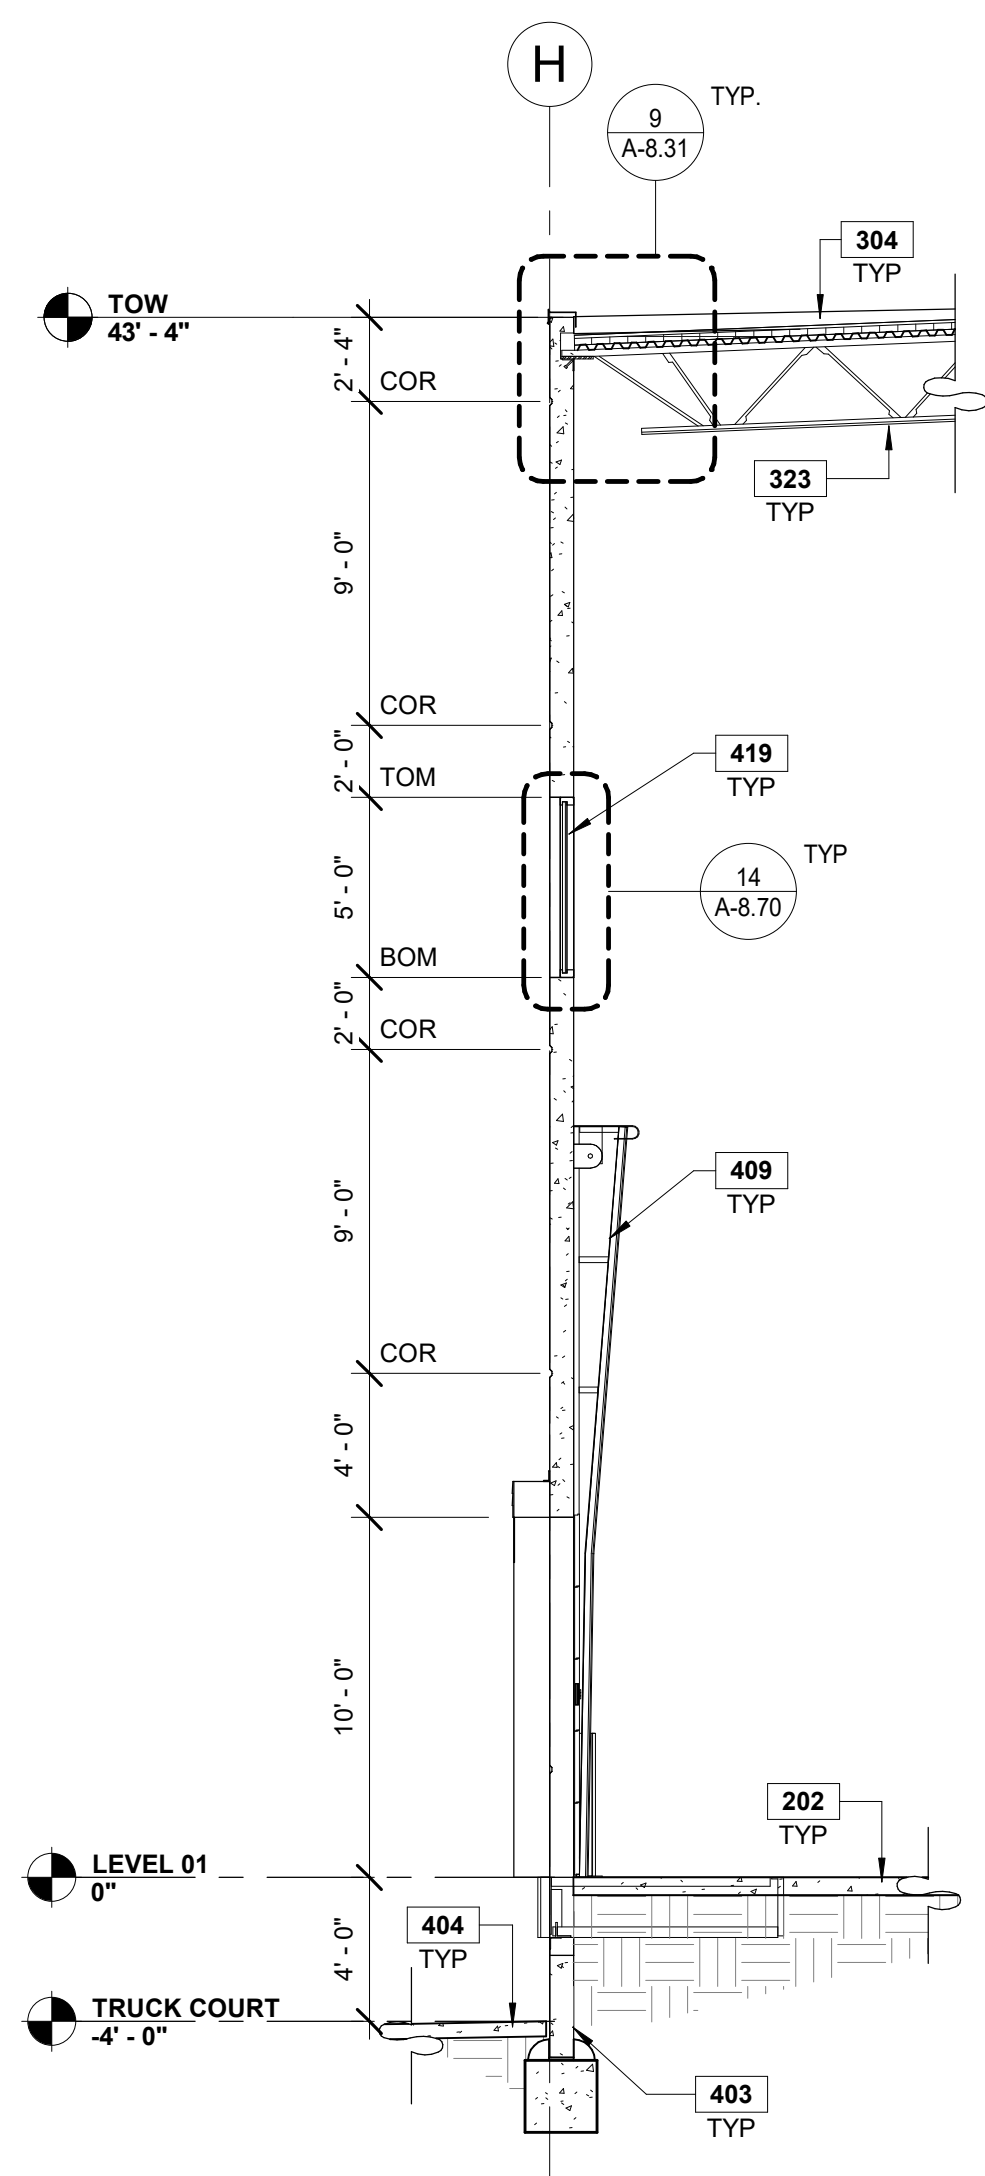


**WALL SECTION @ DOCK DOOR**

SCALE: 3/16" = 1'-0"


4

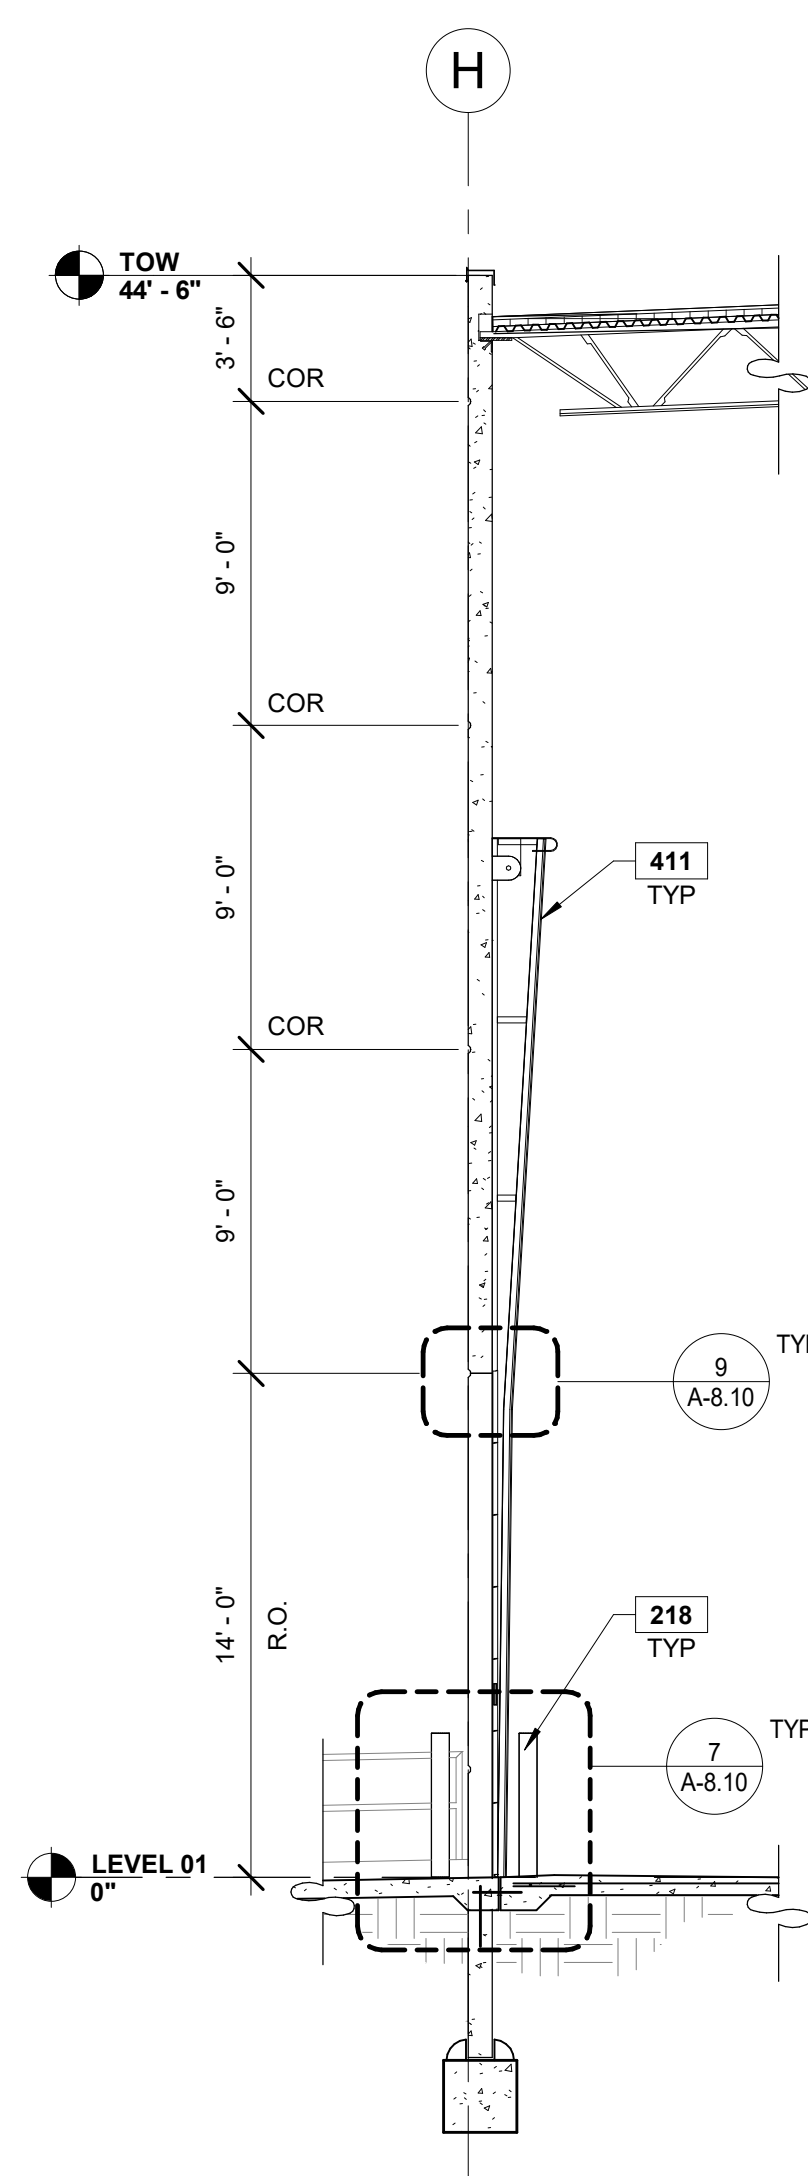


**WALL SECTION @ DID** 3  
SCALE: 3/16" = 1'-0"

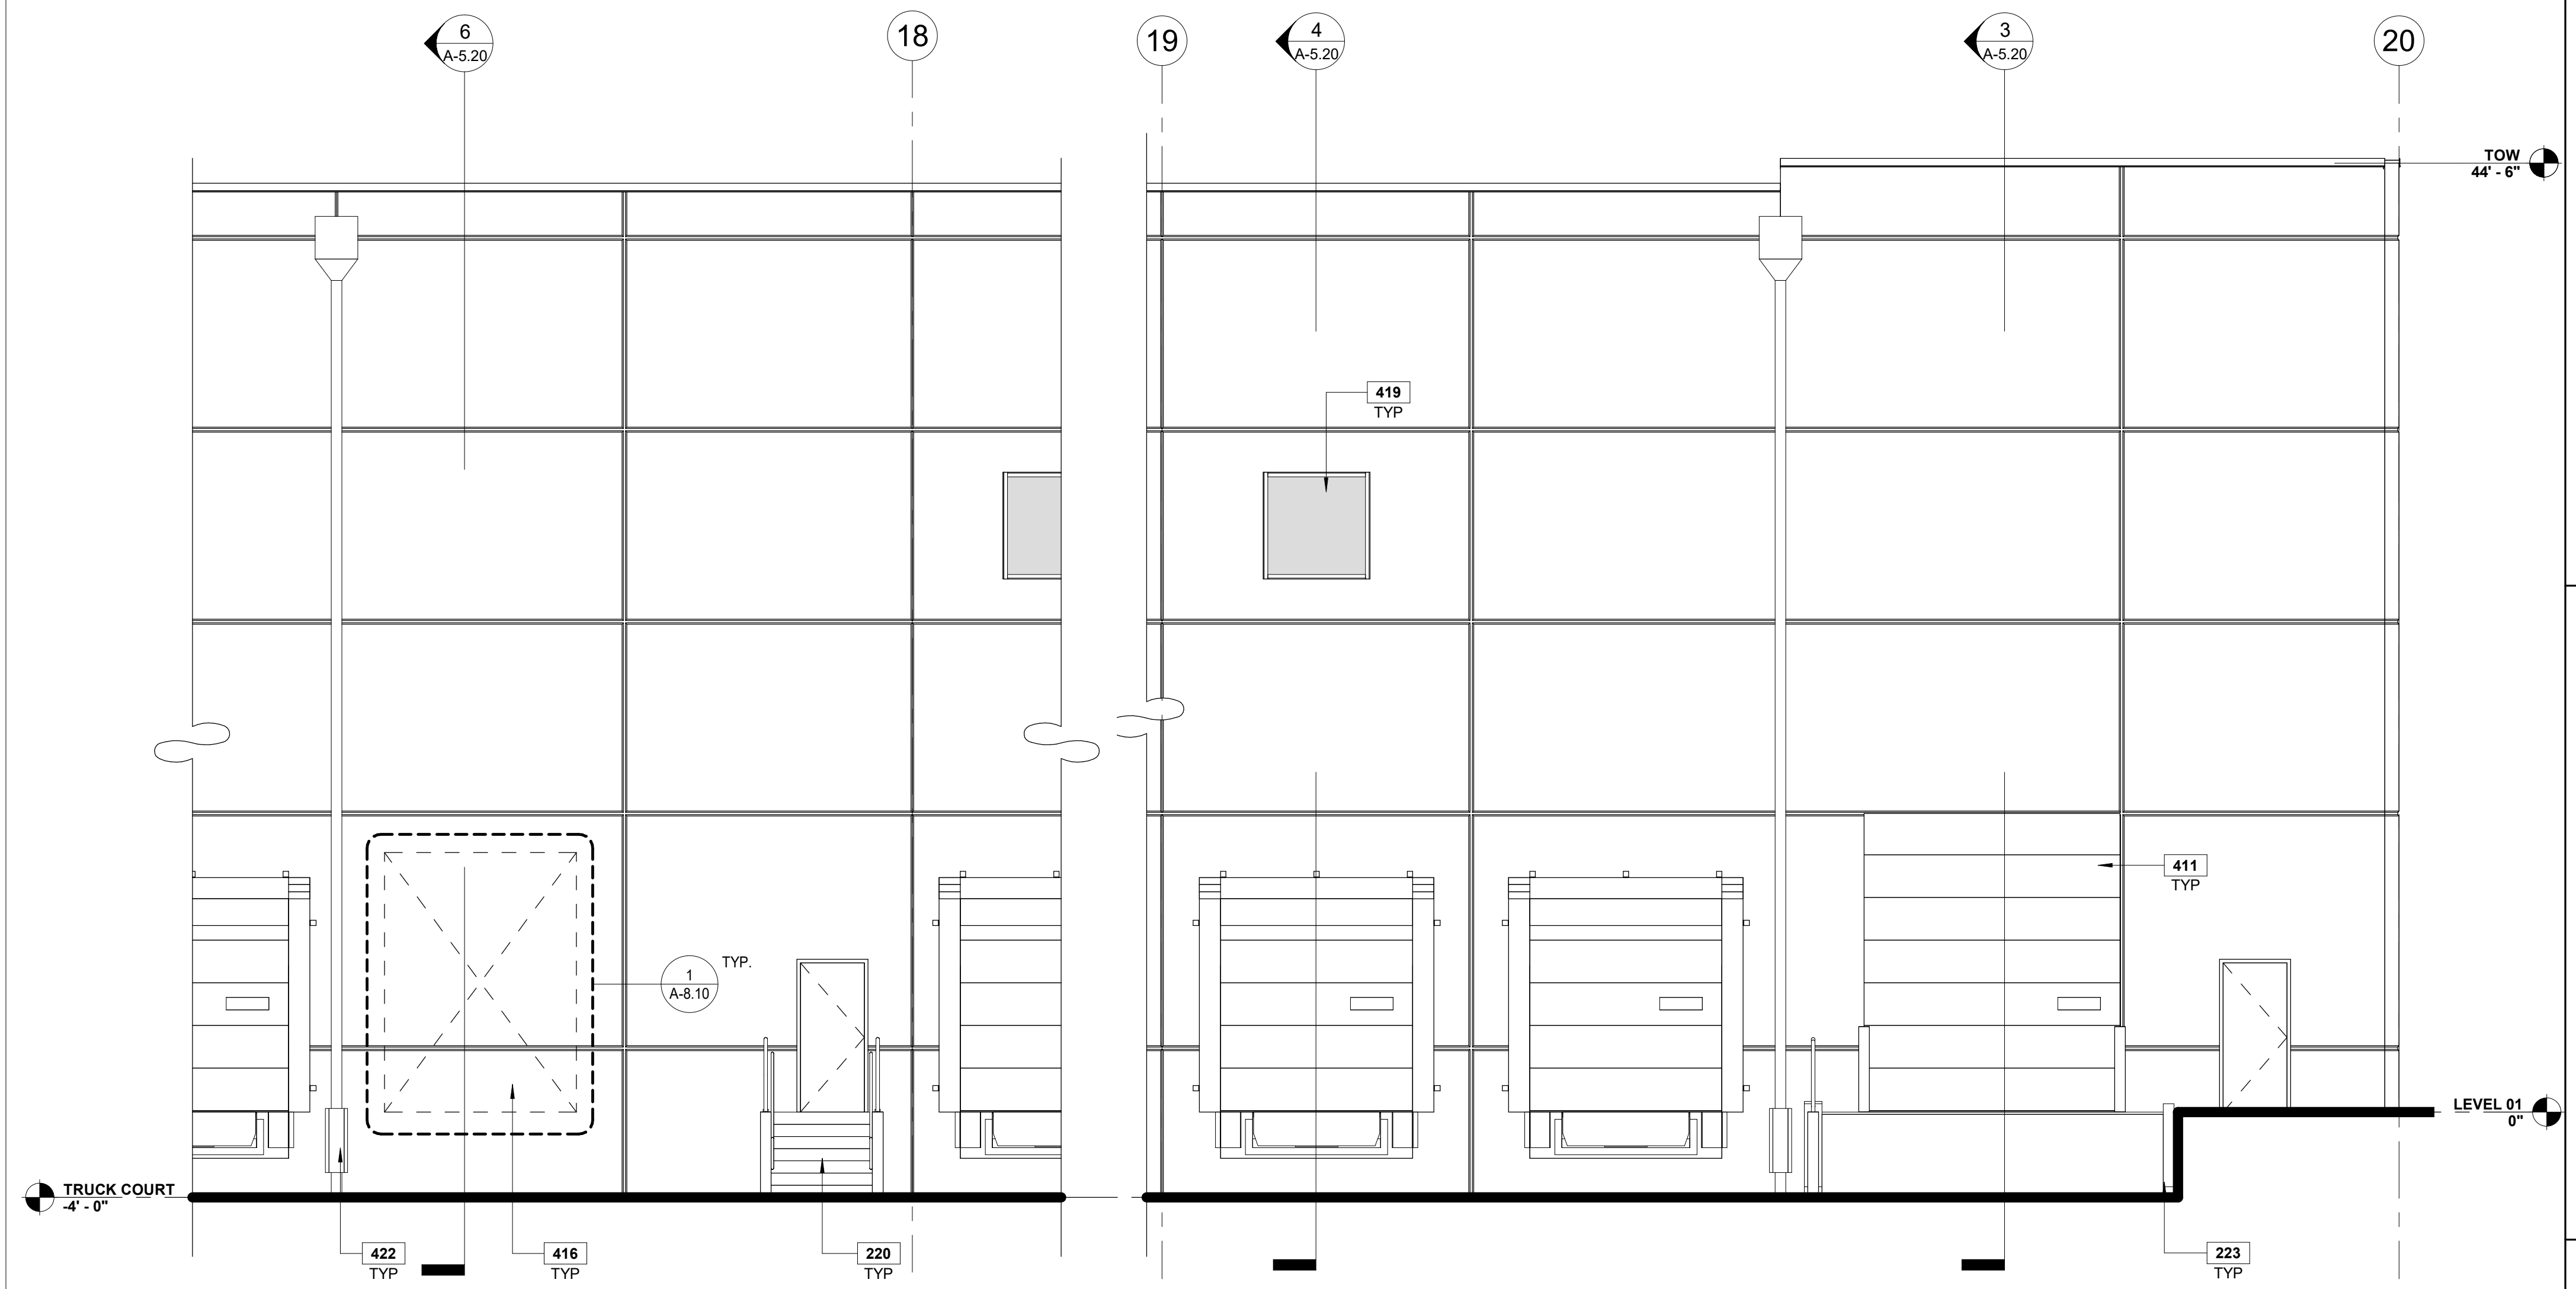

**ENLARGED ELEVATION @ DOCK WALL** 2

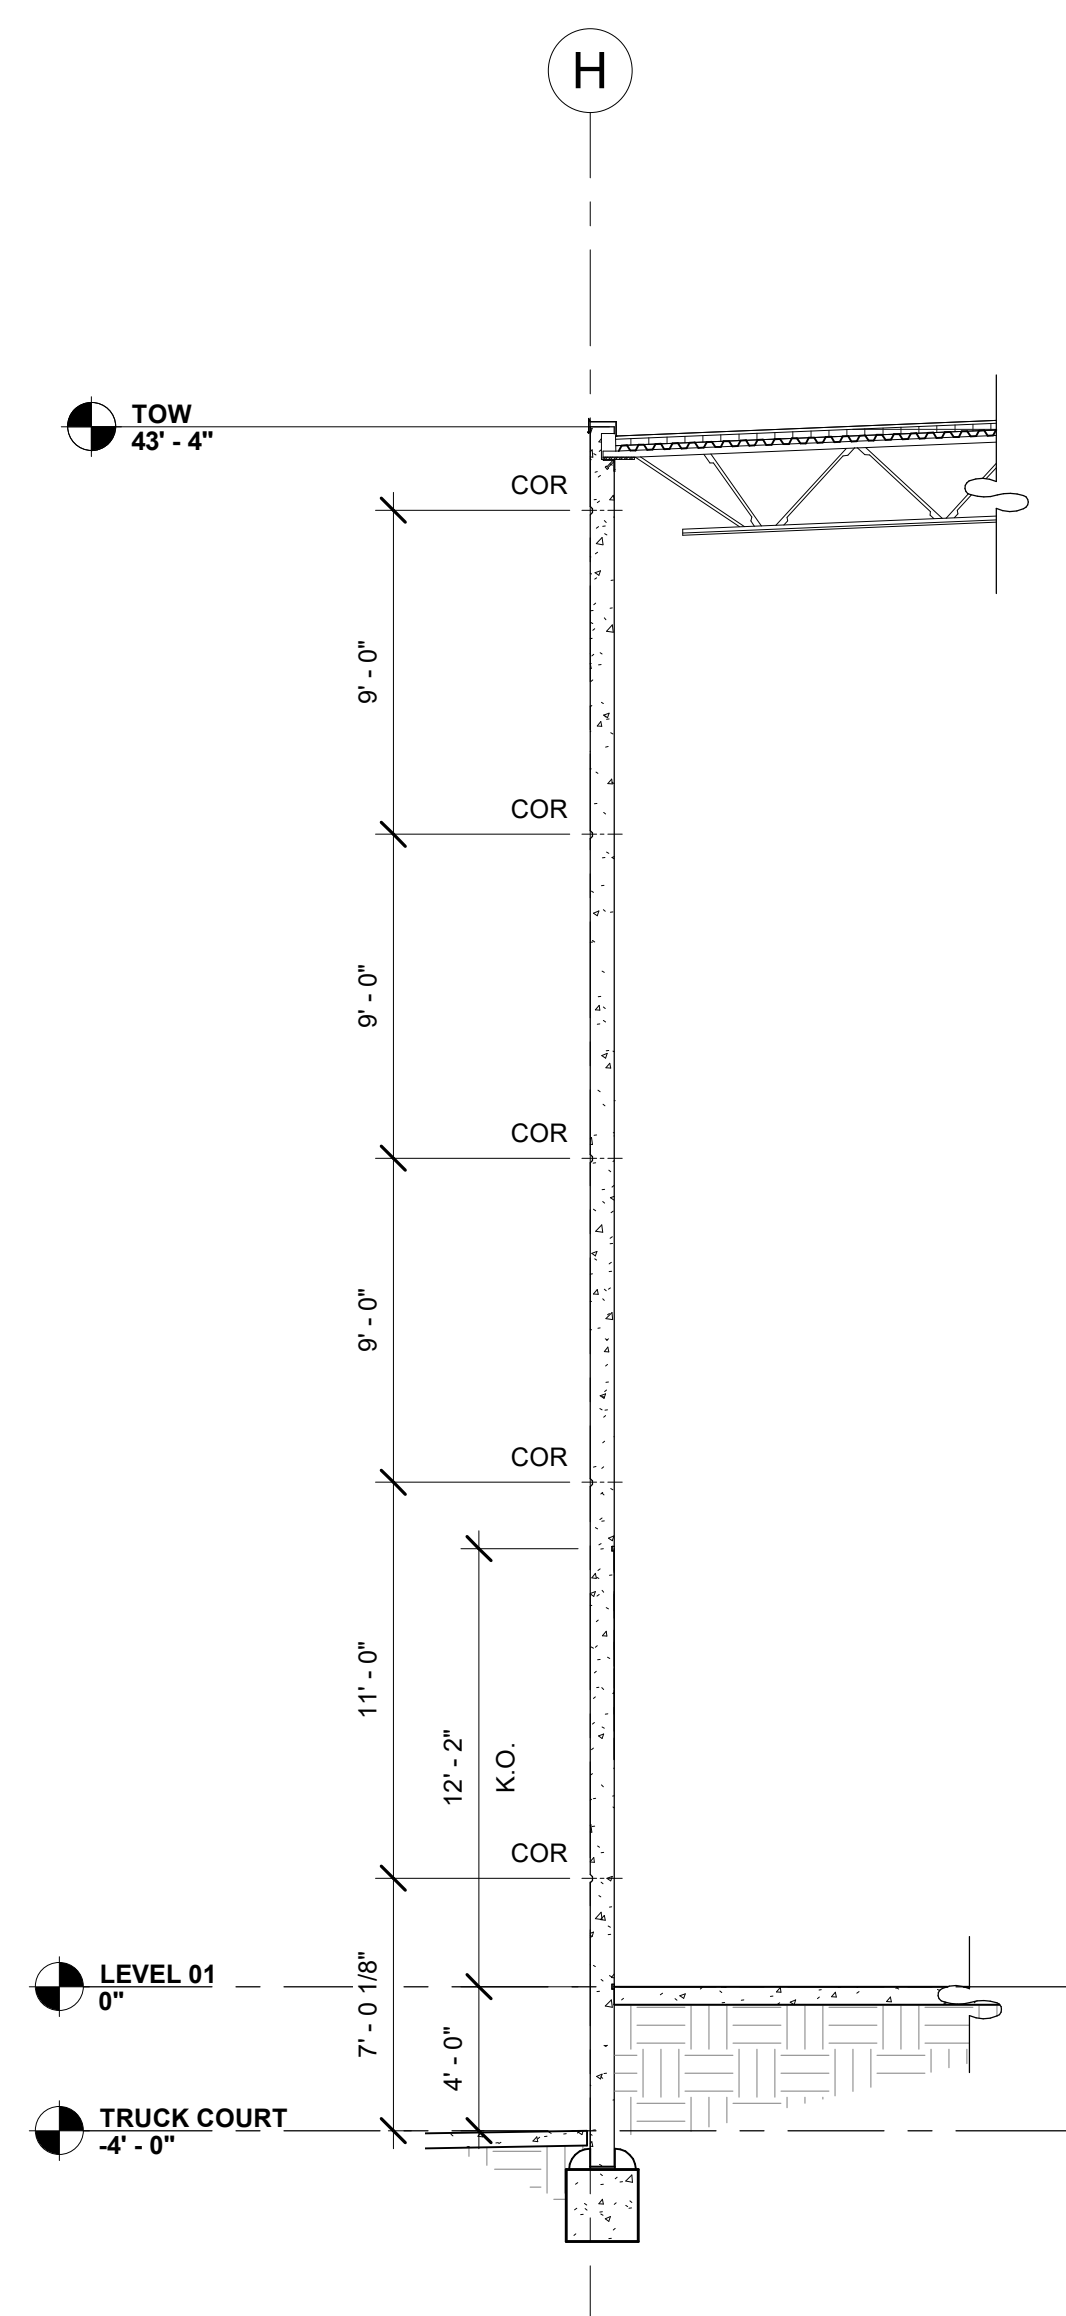

**WALL SECTION @ K.O.** 6

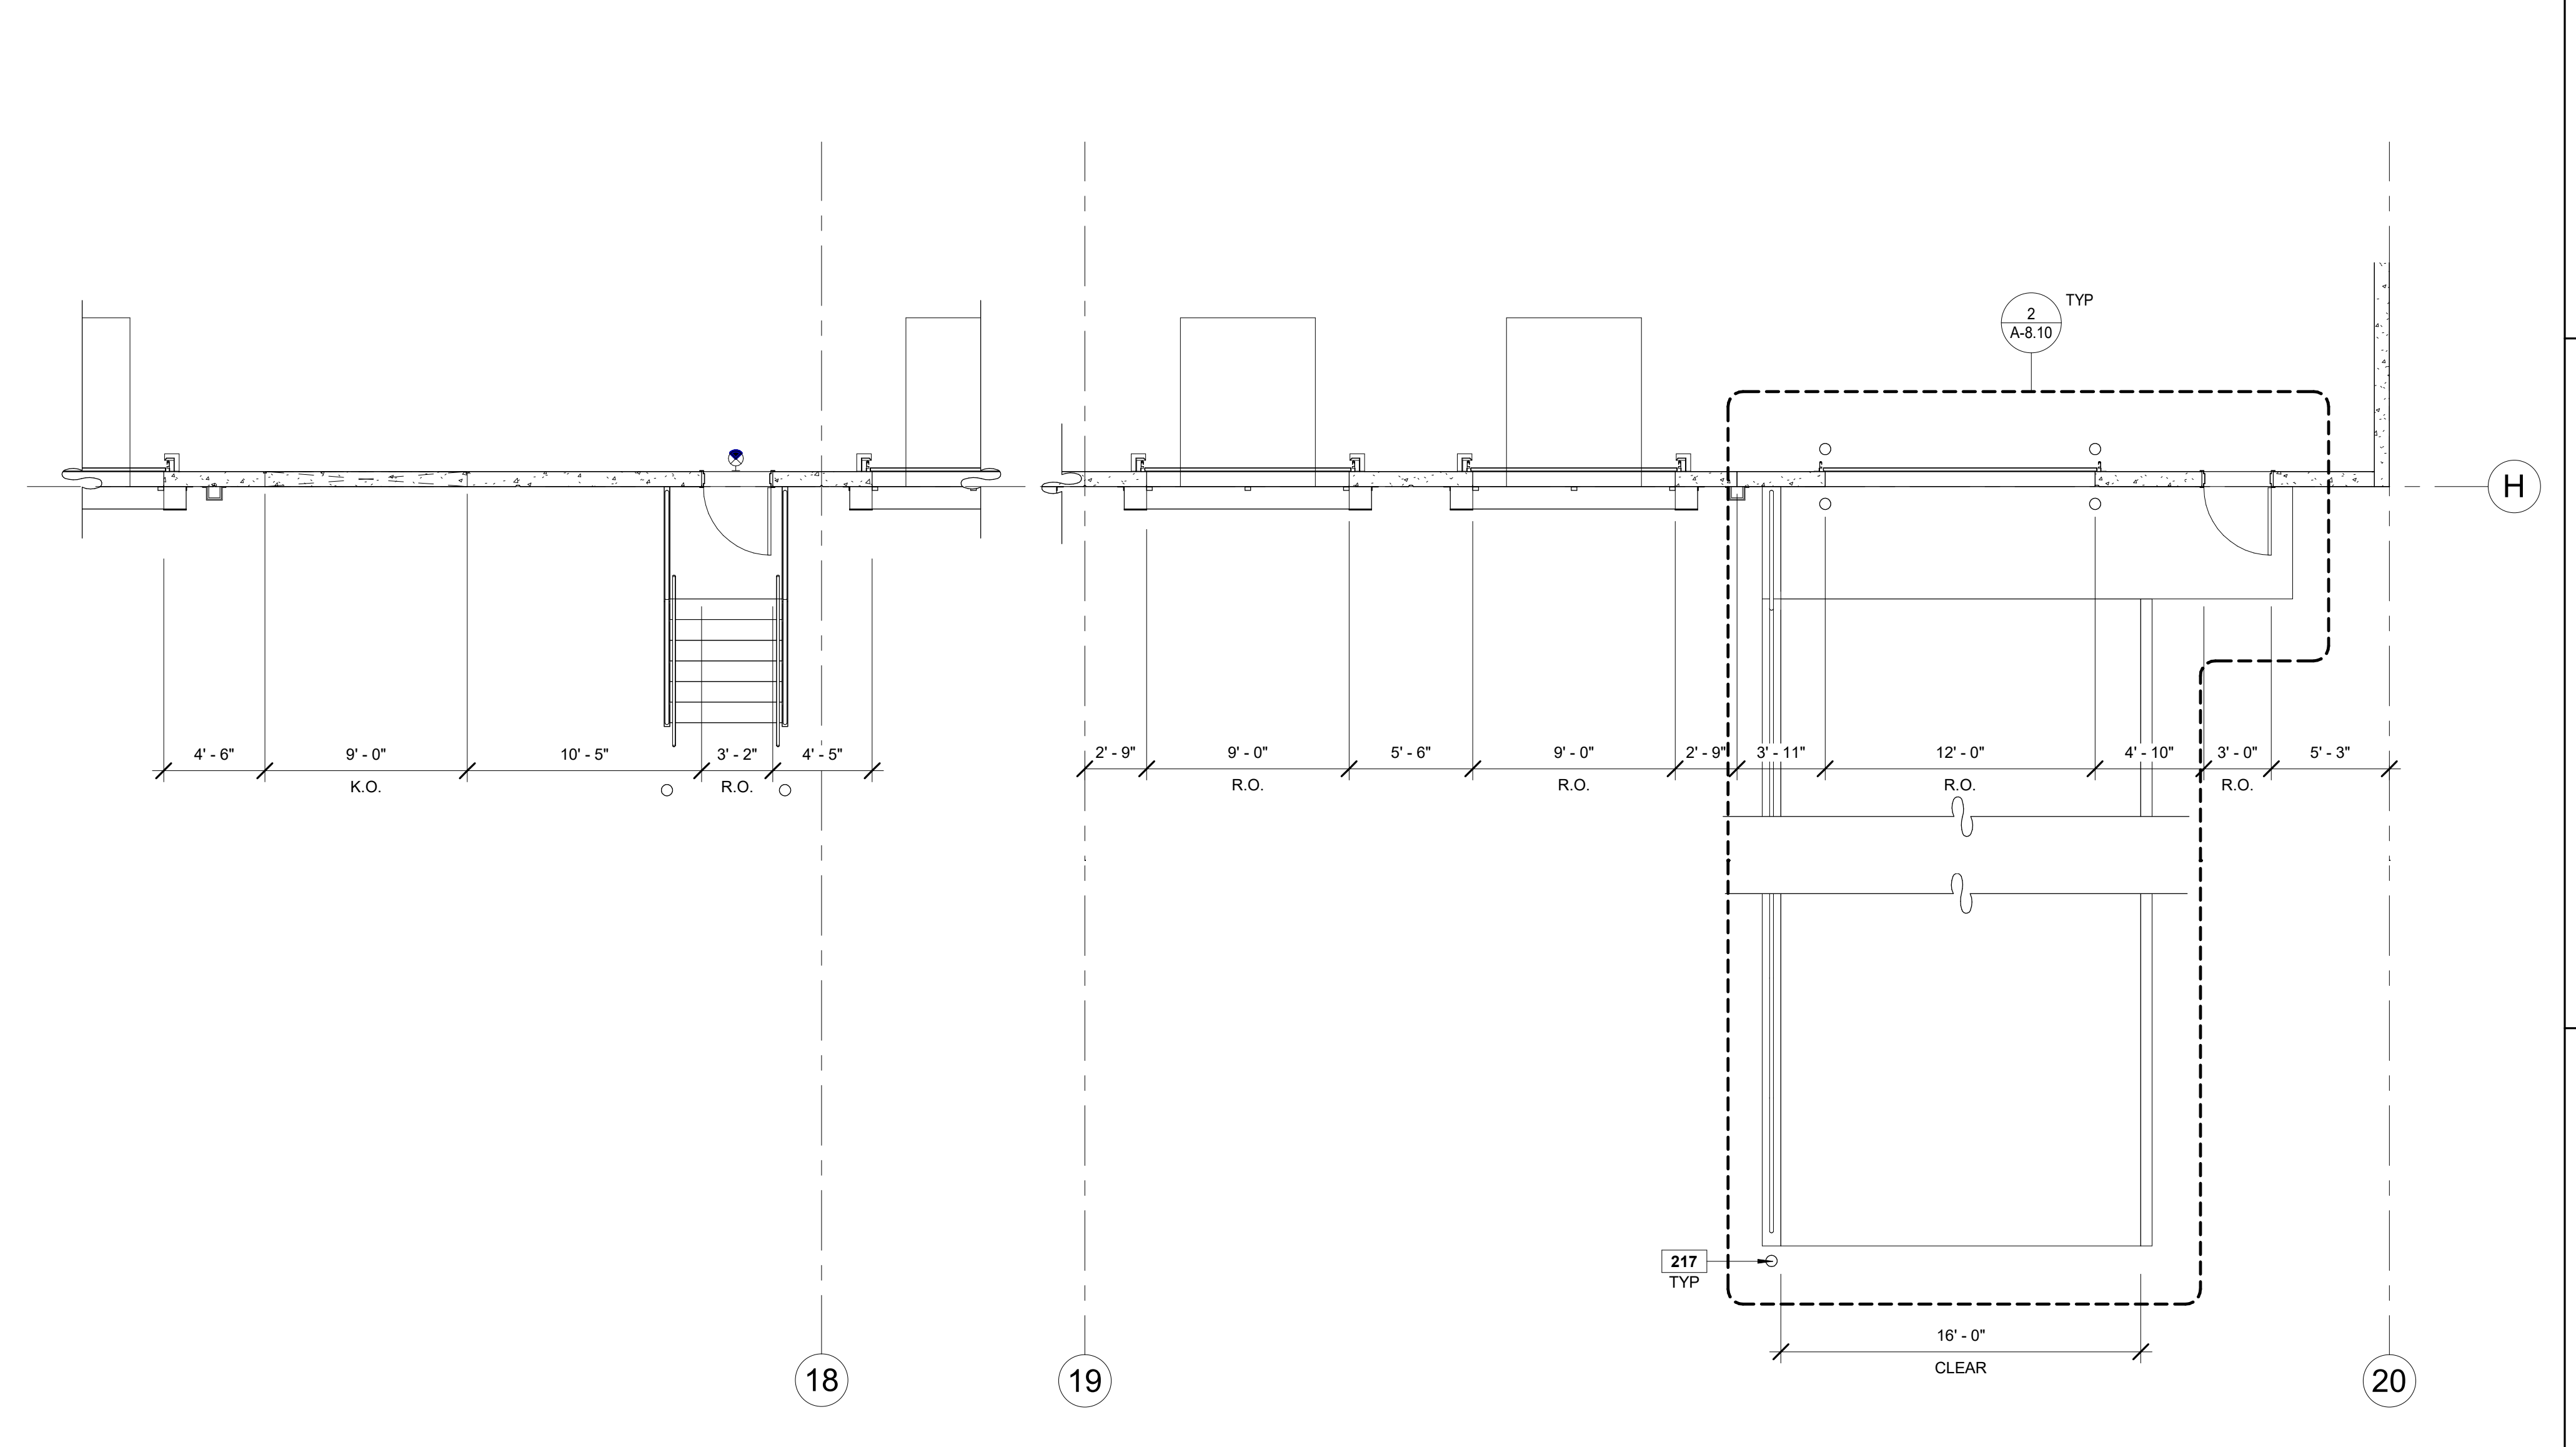

**ENLARGED FLOOR PLAN @ DOCK WALL** 1

SCALE: 3/16" = 1'-0"

## GLAZING LEGEND

GLASS:

|                                                                                     |                                 |
|-------------------------------------------------------------------------------------|---------------------------------|
|  | GL-01<br>INSULATED GLAZING UNIT |
|  | GL-02<br>TEMPERED SAFETY GLASS  |
|  | GLAZING TYPE                    |

## NOTES

SEE SHEET G-0.02 FOR GENERAL NOTES

- 202 CONCRETE FAS. SEE STRUCTURAL DRAWINGS FOR SLAB DESIGN.  
210 BOLLARD, 9" DIA. CONCRETE FILLED, GALVANIZED STEEL, WITH "TOP-GUARD"  
CAP, PAINTED YELLOW.  
218 BOLLARD, 9" DIA. CONCRETE FILLED, GALVANIZED STEEL, WITH "TOP-GUARD"  
CAP, PAINTED YELLOW.  
220 STEEL STAIR WITH GUARDRAIL AND HANDRAIL. ALL MATERIALS TO BE  
GALVANIZED.  
223 CONCRETE EXTERIOR DRIVE-IN RAMP.  
230 0.60MIL, SINGLE PLY, FULLY ADHERED, WHITE TOP ROOF SYSTEM WITH  
MINIMUM RIGID ROOF INSULATION TO MEET CURRENT CODES, (2 LAYERS,  
STANDARD, JOINTS) SEE CIVIL DRAWINGS FOR PER OUTLET SPECIFICATIONS,  
2 YEAR NUL/MANUFACTURER'S STANDARD WARRANTY.  
233 ROOF FRAMING. SEE STRUCTURAL DRAWINGS.  
403 CONCRETE FOOTING. SEE STRUCTURAL DRAWINGS.  
404 FINISH GRADE VARIES. SEE CIVIL DRAWINGS.  
409 9'-0" WIDE X 10'-0" HIGH SECTIONAL OVERHEAD DOOR.  
411 12'-0" WIDE X 14'-0" HIGH DRIVE-IN DOOR.  
416 KNOCKOUT PANEL FOR FUTURE WINDOWS OR DOORS. SEE STRUCTURAL  
DRAWINGS.  
419 CLEARESTY WINDOW. SEE SCHEDULE FOR DETAILS.  
422 DOWNSPOUT GUARD.

DESIGNER / BUILDER

**ARCO**  
**DESIGN/BUILD**  
**INDUSTRIAL**

4 SOUTH BROADWAY, SUITE 1003  
WHITE PLAINS, NY 10601  
T: 914.821.5535 F: 914.306.6010

**ADBI** | *DESIGN  
SERVICES*



Lincoln Equities Group, LLC

PROJECT TITLE

# LINCOLN

LOGISTICS  
BREWSTER-  
BLDG A

NY-312 & PUGSLEY RD,  
SOUTHEAST, NY 10509

**ARCHITECT**  
DBI / DESIGN SERVICES LLC  
4 SOUTH BROADWAY, SUITE 1003  
WHITE PLAINS, NY 10601

**CIVIL ENGINEER**  
**WATER AND WASTE WATER ENGINEERING**  
 100 KIMBALL DRIVE  
 HARRISON, NJ 07034

**STRUCTURAL ENGINEER**  
SMITH/ ROBERTS AND ASSOCIATES, INC.  
501 BLUFF RD.  
INDIANAPOLIS, INDIANA 46217

**MECHANICAL ENGINEER**  
NATIONAL DESIGN/ BUILD SERVICES  
1840 BORMAN DRIVE  
ST. LOUIS, MO 63146

**ELECTRICAL ENGINEER**  
**XB ENGINEERING**  
 CHRISTY DRIVE, SUITE 307  
 CHADDS FORD, PA 19317



**LUMBERING ENGINEER**  
**MCCARTHY ENGINEERING ASSOCIATES,**  
**INC.**  
**15 EAST SECOND STREET**  
**DOYERTOWN, PA 19512**

**FIRE PROTECTION ENGINEER**  
A COMUNALE CO. INC.  
900 NEWPARK DRIVE  
ARBERTON, OH 44203

REAL

JOSEPH V. DIGIORGIO | NY: 042948

## KEY PLAN

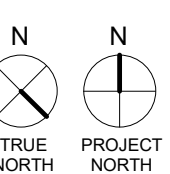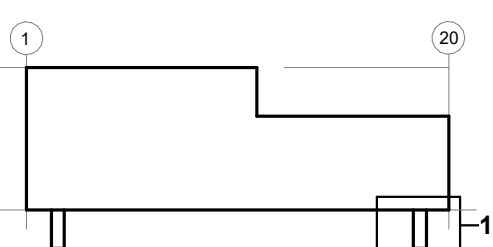

## SUBMITTALS

| O. | DATE       | DESCRIPTION  |
|----|------------|--------------|
| D  | 05.27.2022 | PROGRESS SET |

[illegible]

|                 |          |
|-----------------|----------|
| PROJECT NO.     | DRAWN BY |
| S286-21   NY131 | KS       |

**SHEET TITLE**  
**ENLARGED PLAN,  
ELEVATION & WALL  
SECTIONS**

SHEET NO.

## A-5.20