

SUBMITTALS		
NO.	DATE	DESCRIPTION
	05.27.2022	PROGRESS SET


PROJECT NO.
AS286-211 NY131

DRAWN BY
JB

SHEET TITLE
**ENLARGED FLOOR
PLAN- AREA B**

SHEET NO.

A-2.12

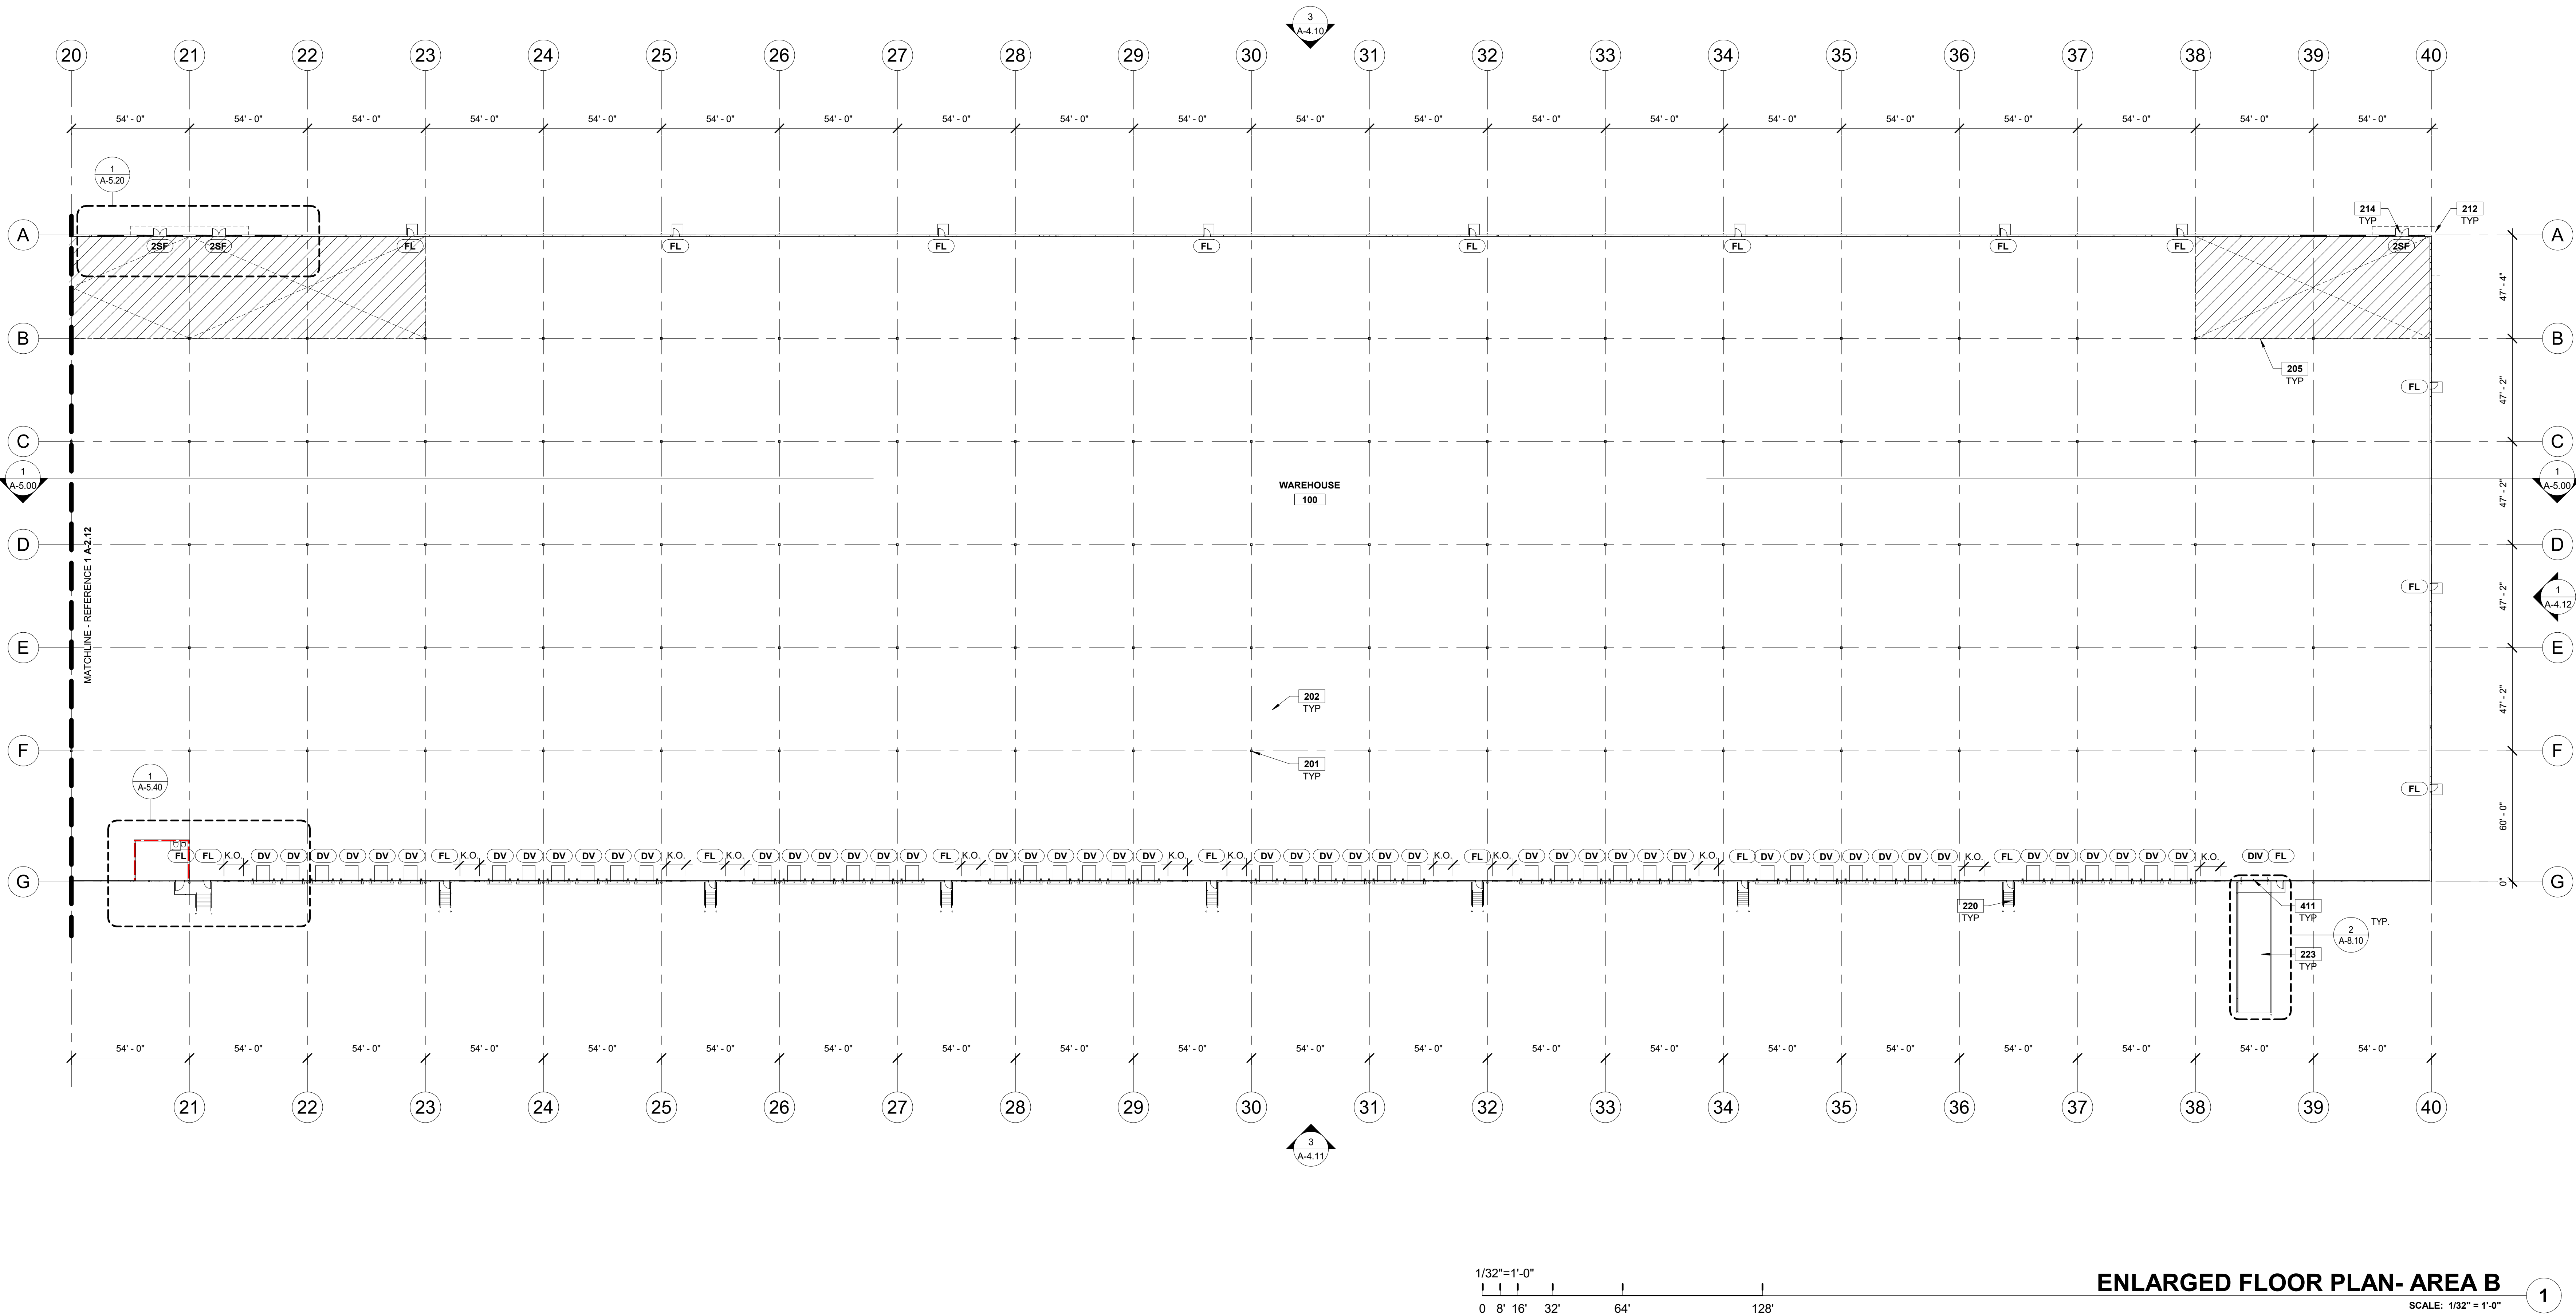

NOTES

SEE SHEET G-0.02 FOR GENERAL NOTES

- 201 STRUCTURAL COLUMN, SEE STRUCTURAL DRAWINGS. COLUMNS TO BE PAINTED SAFETY YELLOW TO 12'-0" A.F.F.
- 202 CONCRETE SLABS, SEE STRUCTURAL DRAWINGS FOR SLAB DESIGN.
- 205 LINE OF FUTURE OFFICE AREA UNDER SEPARATE BUILDING PERMIT.
- 212 LINE OF METAL CANOPY ABOVE.
- 214 ALUMINUM STOREFRONT DOOR, SEE SCHEDULE FOR DETAILS.
- 220 STEEL STAIR WITH GUARDRAIL AND HANDRAIL, ALL MATERIALS TO BE GALVANIZED.
- 223 CONCRETE EXTERIOR DRIVE-IN RAMP.
- 411 12'-0" WIDE x 14'-0" HIGH DRIVE-IN DOOR.

FLOOR PLAN LEGEND

- VAPOR BARRIER
- MATCH LINE
- KNOCK OUT

PARTITION LEGEND

SEE PARTITION TYPES AND DETAILS FOR MORE INFORMATION

- 1 HOUR FIRE RATED PARTITION
- NON-RATED METAL STUD PARTITION
- NON-RATED CMU PARTITION