



1"=60'
0 30' 60' 150' 300'

NORTH ELEVATION 1
SCALE: 1" = 60'-0"

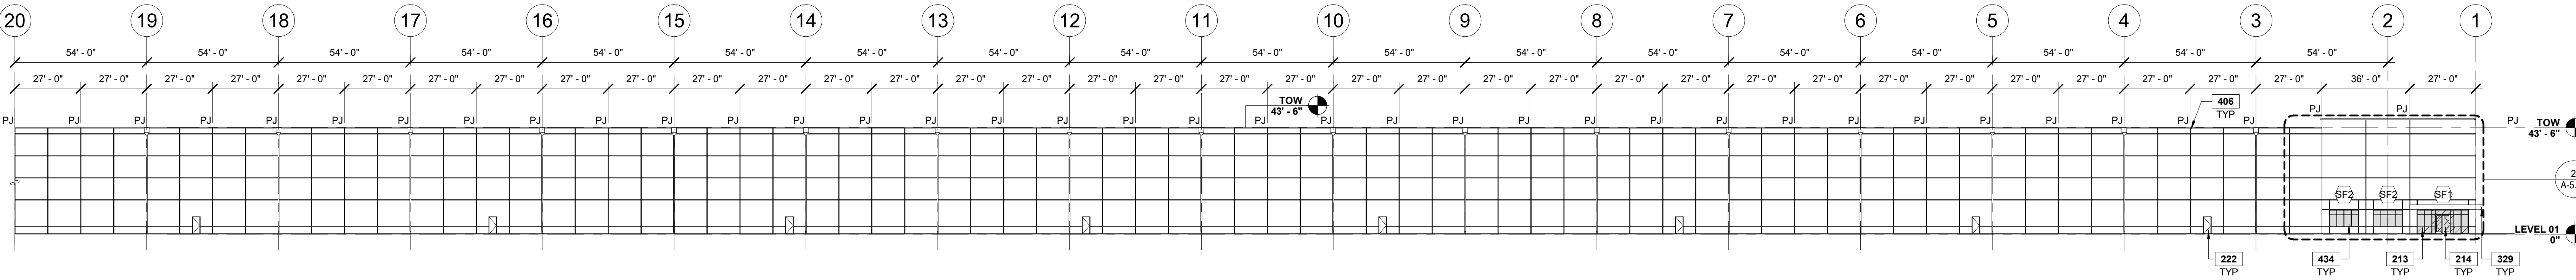

1"=30'
0 15' 30' 60' 150'

PARTIAL NORTH ELEVATION- A 2
SCALE: 1" = 30'-0"

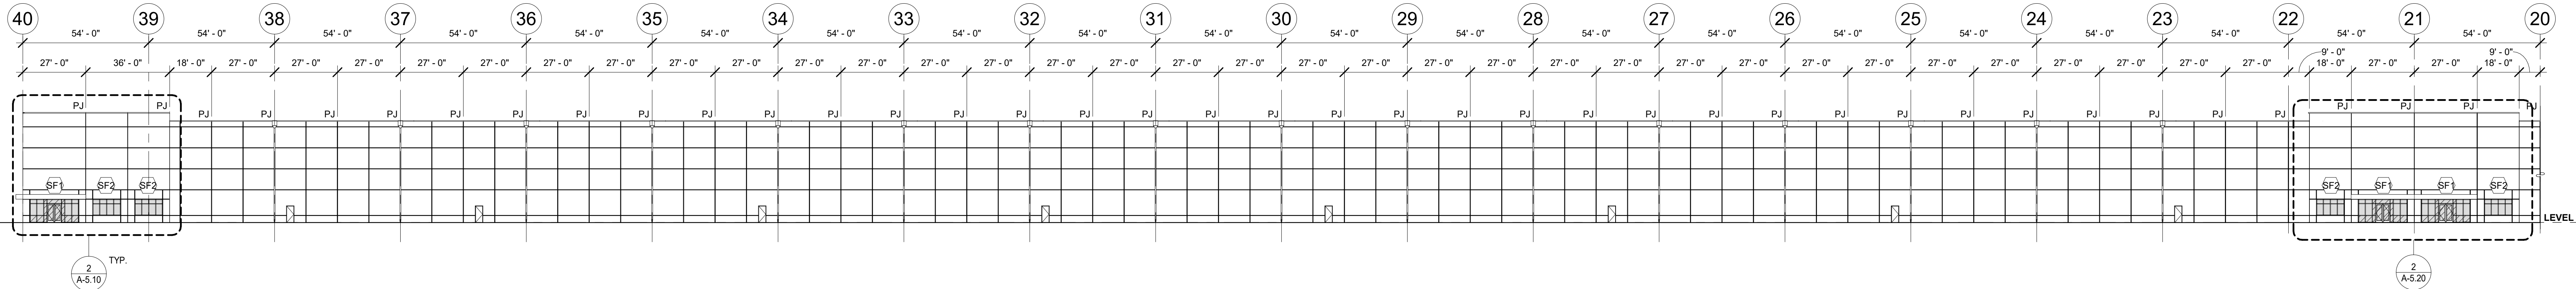

1"=30'
0 15' 30' 60' 150'

PARTIAL NORTH ELEVATION- B 3
SCALE: 1" = 30'-0"

NOTES

- SEE SHEET G-0.02 FOR GENERAL NOTES.
TOW = TOP OF CONCRETE + 1-1/2" BLOCKING
- 213 ALUMINUM STOREFRONT SYSTEM. SEE SCHEDULE FOR DETAILS.
214 ALUMINUM STOREFRONT DOOR. SEE SCHEDULE FOR DETAILS.
222 HOLLOW METAL DOOR AND FRAME, PAINTED. SEE SCHEDULE FOR DETAILS.
329 METAL CANOPY.
406 TYPE 'B' 2-3/4" x 3/4" REVEAL.
434 PUNCHED WINDOWS. SEE SCHEDULE FOR DETAILS.

GLAZING LEGEND

- GLASS:**
- GL-01 INSULATED GLAZING UNIT
- GL-02 TEMPERED SAFETY GLASS
- GLAZING TYPE**

DESIGNER / BUILDER

ARCO

DESIGN/BUILD INDUSTRIAL

44 SOUTH BROADWAY, SUITE 1003
WHITE PLAINS, NY 10601
P: 914.821.5535 F: 914.306.6010

ADB *DESIGN SERVICES*

Lincoln Equities Group, LLC

PROJECT TITLE

LINCOLN LOGISTICS BROWSTER - BLDG B

NY-312 & PUGSLEY RD, SOUTHEAST, NY 10509

ARCHITECT

ADB / DESIGN SERVICES LLC
44 SOUTH BROADWAY, SUITE 1003
WHITE PLAINS, NY 10601

CIVIL ENGINEER

LANGAN ENGINEERING
300 KIMBALL DRIVE
PARSIPPANY, NJ 07054

STRUCTURAL ENGINEER

SMITH/ROBERTS AND ASSOCIATES, INC.
6501 BLUFF RD.
INDIANAPOLIS, INDIANA 46217

MECHANICAL ENGINEER

NATIONAL DESIGN/ BUILD SERVICES
11840 BORMAN DRIVE
ST. LOUIS, MO 63146

ELECTRICAL ENGINEER

FBX ENGINEERING
5 CHRISTY DRIVE, SUITE 307
CHADDS FORD, PA 19317

PLUMBING ENGINEER

MCCARTHY ENGINEERING ASSOCIATES, INC.
315 EAST SECOND STREET
BOYERTOWN, PA 19512


FIRE PROTECTION ENGINEER

S A COMUNALE CO. INC.
2900 NEWPARK DRIVE
BARBERTON, OH 44203

SEAL

JOSEPH V. DIGIORGIO | NY: 042948

KEY PLAN

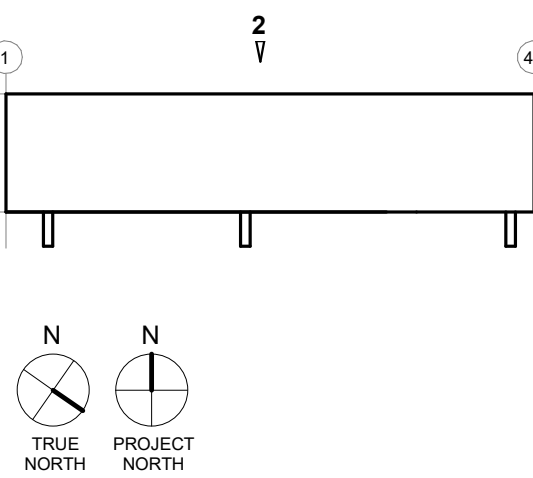

SUBMITTALS		
NO.	DATE	DESCRIPTION
05.27.2022		PROGRESS SET

PROJECT NO.
AS286-21/ NY131

DRAWN BY
JB

SHEET TITLE
BUILDING ELEVATIONS

SHEET NO.

A-4.10