
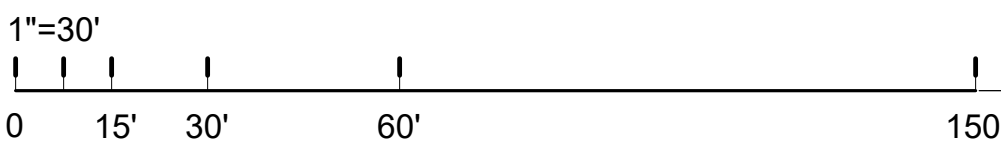


SOUTH ELEVATION

SCALE: 1" = 60'-0"



1

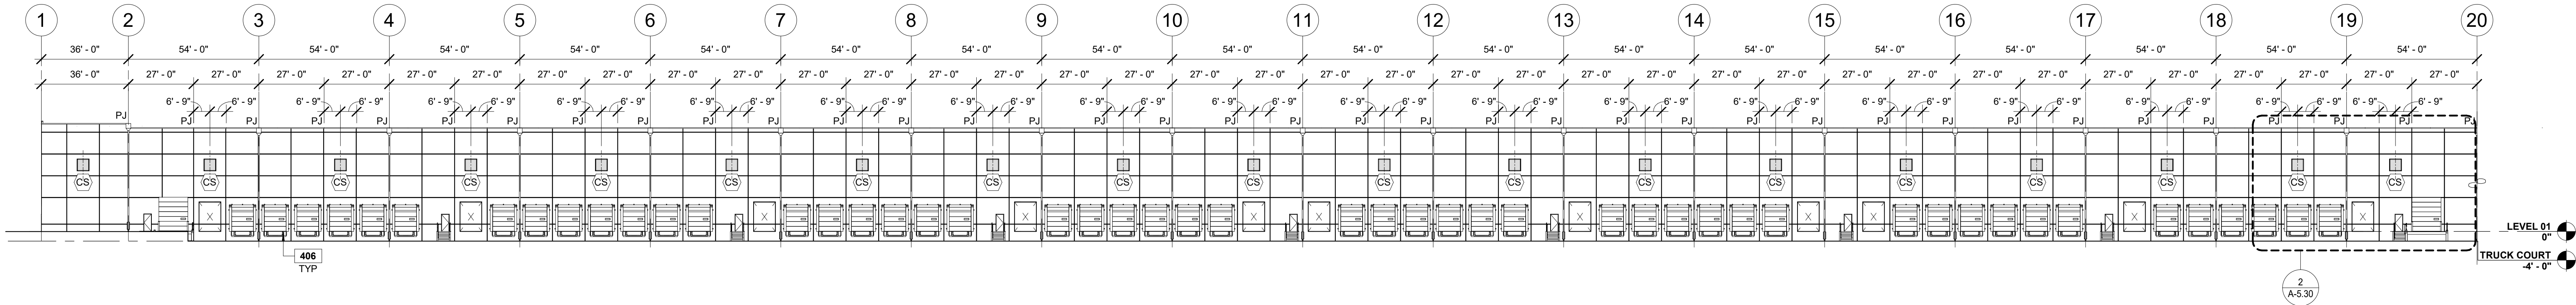

PARTIAL SOUTH ELEVATION - A

SCALE: 1" = 30'-0"

2

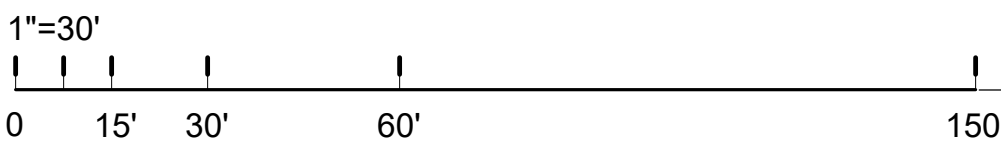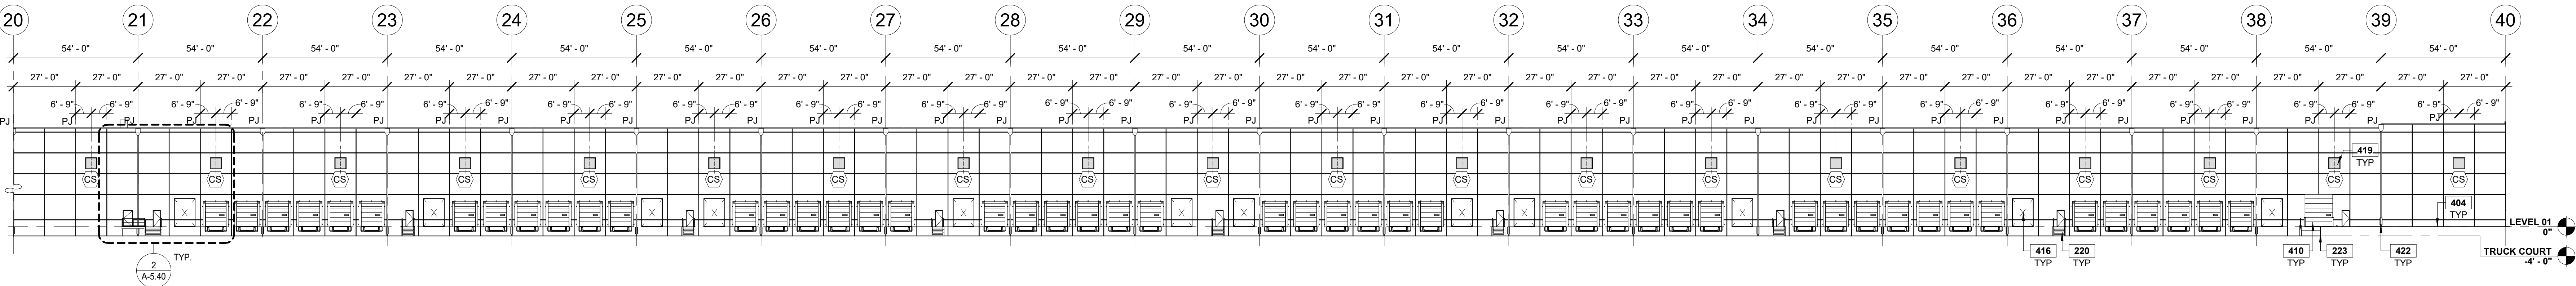

PARTIAL SOUTH ELEVATION - B

SCALE: 1" = 30'-0"

3

NOTES

SEE SHEET G-0.02 FOR GENERAL NOTES
TOW = TOP OF CONCRETE + 1-1/2" BLOCKING

- 220 STEEL STAIR WITH GUARDRAIL AND HANDRAIL. ALL MATERIALS TO BE GALVANIZED.
- 223 CONCRETE EXTERIOR DRIVE-IN RAMP.
- 404 FINISH GRADE VARIES, SEE CIVIL DRAWINGS.
- 406 TYPE 'B' 2-3/4" x 3/4" REVEAL.
- 410 DRIVE-IN DOOR. SEE SCHEDULE FOR DETAILS.
- 416 KNOCKOUT PANEL FOR FUTURE WINDOWS OR DOORS. SEE STRUCTURAL DRAWINGS.
- 419 CLERESTORY WINDOW. SEE SCHEDULE FOR DETAILS.
- 422 DOWNSPOUT GUARD.

GLAZING LEGEND

GLASS:


- GL-01 INSULATED GLAZING UNIT
- GL-02 TEMPERED SAFETY GLASS

- TYPE GLAZING TYPE

SEAL

JOSEPH V. DIGIORGIO | NY: 042948

KEY PLAN

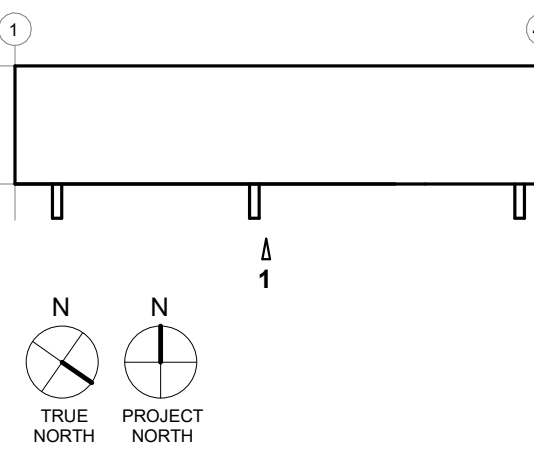

SUBMITTALS

NO.	DATE	DESCRIPTION
05.27.2022		PROGRESS SET

PROJECT NO.
AS286-211 NY131

DRAWN BY
JB

SHEET TITLE
**BUILDING
ELEVATIONS**

SHEET NO.

A-4.11