




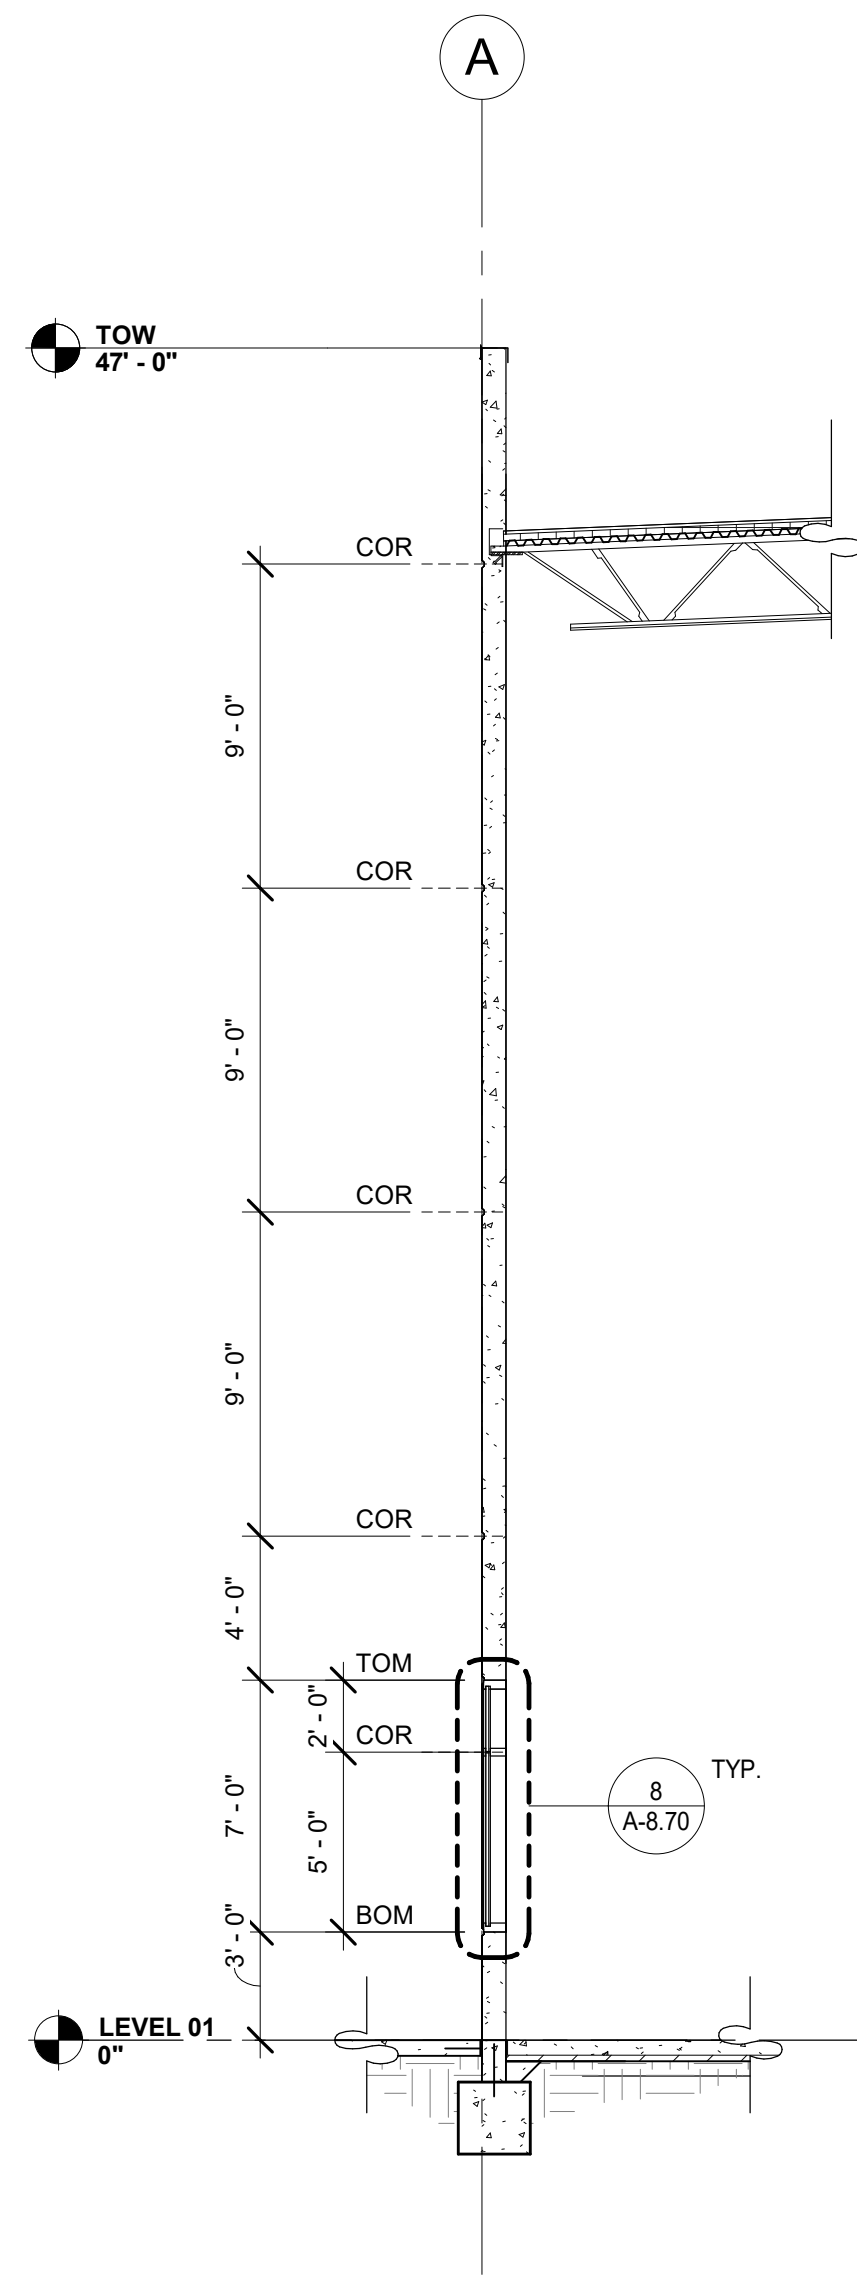


WALL SECTION @ SF 2  
SCALE: 3/16" = 1'-0"

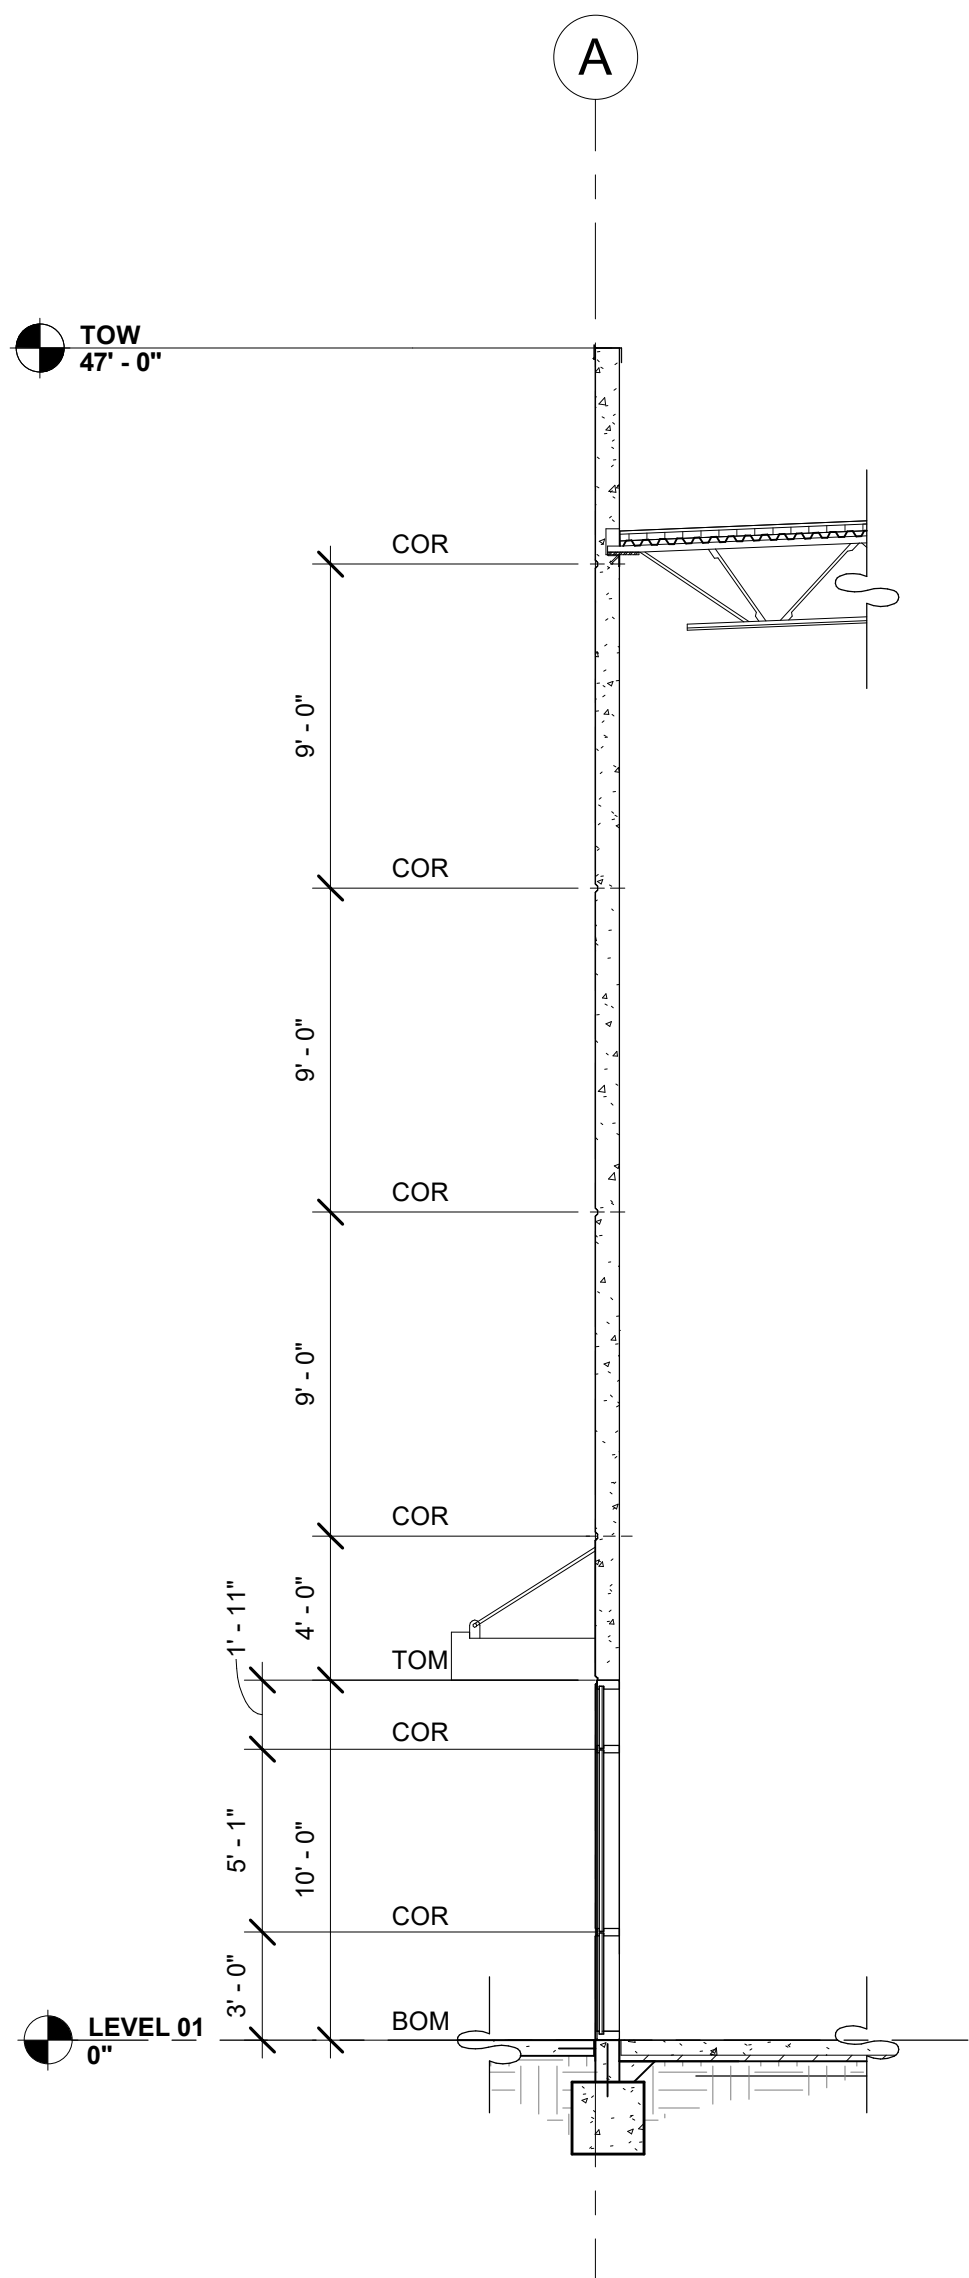

WALL SECTION @ SF 1  
SCALE: 3/16" = 1'-0"

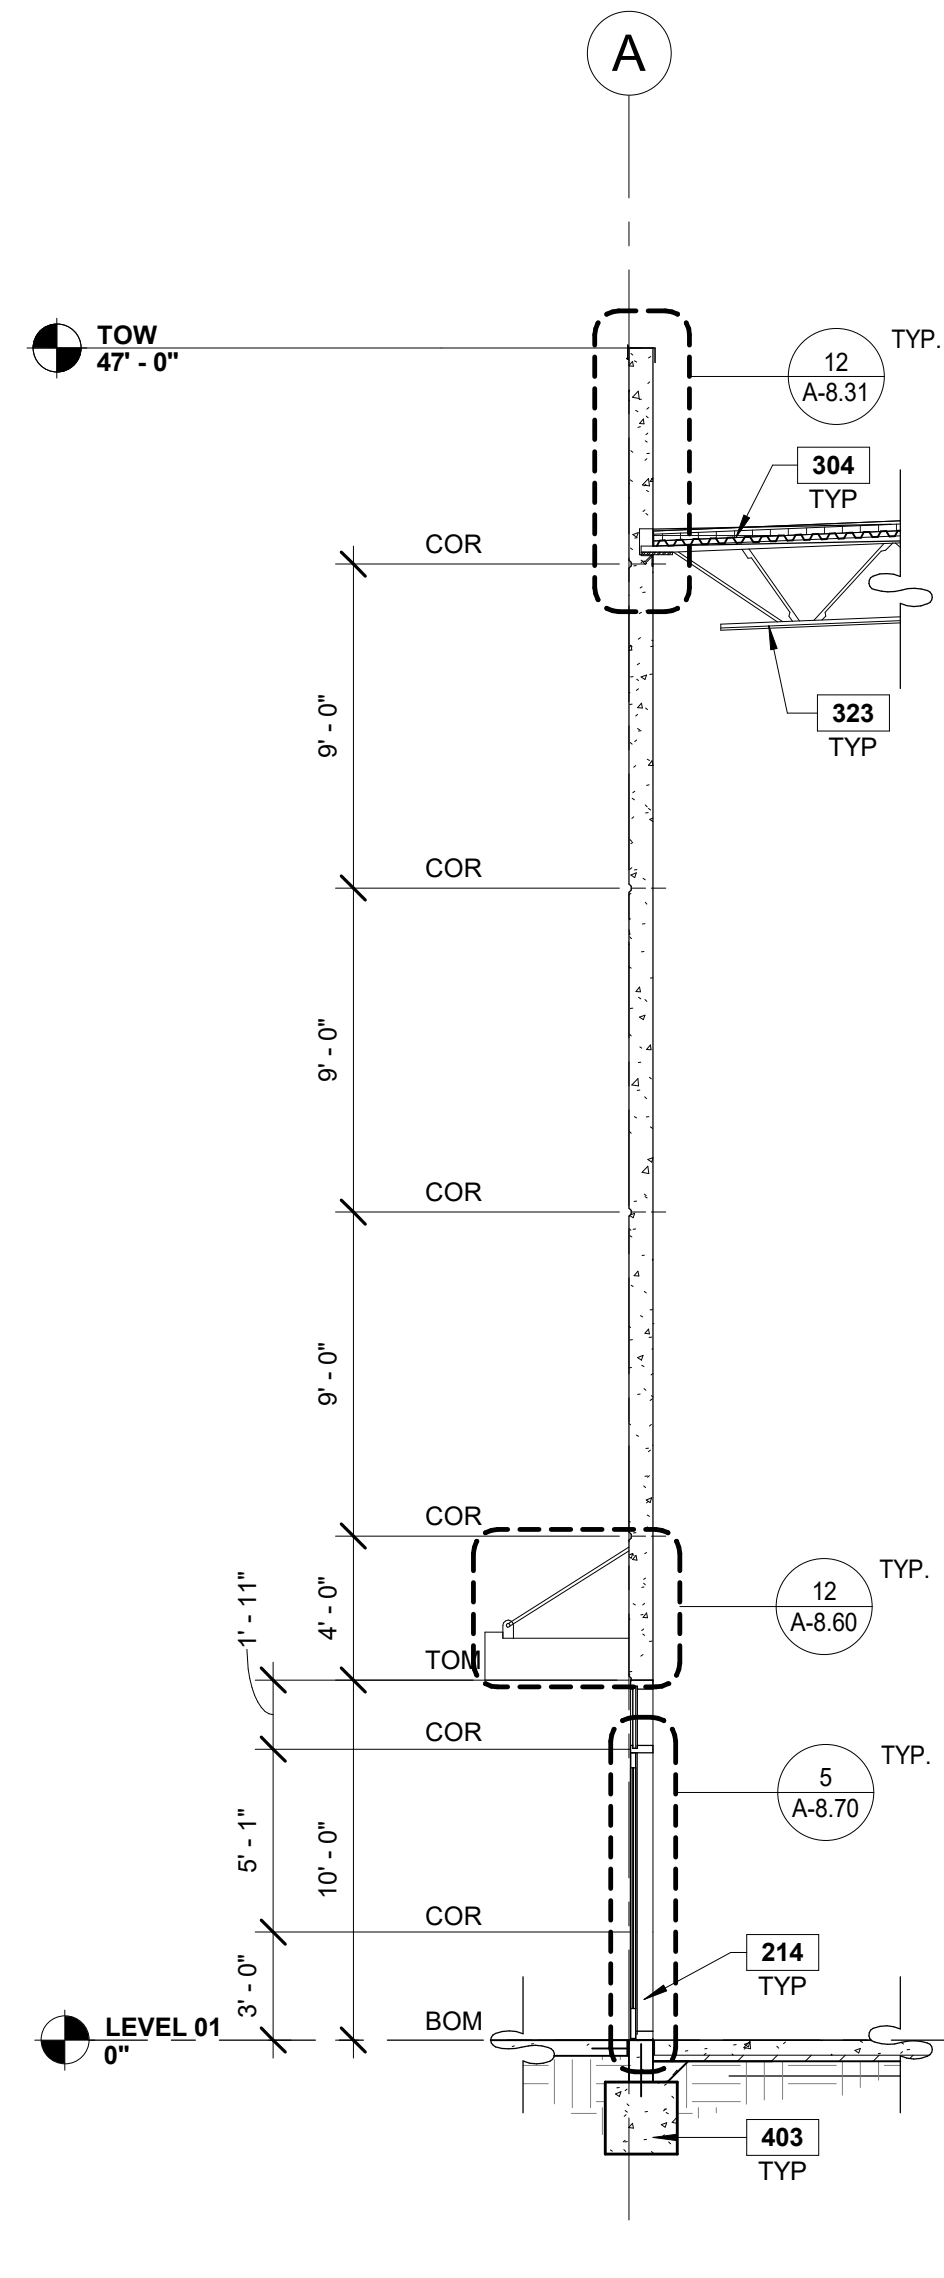

WALL SECTION @ SF DOOR  
SCALE: 3/16" = 1'-0"

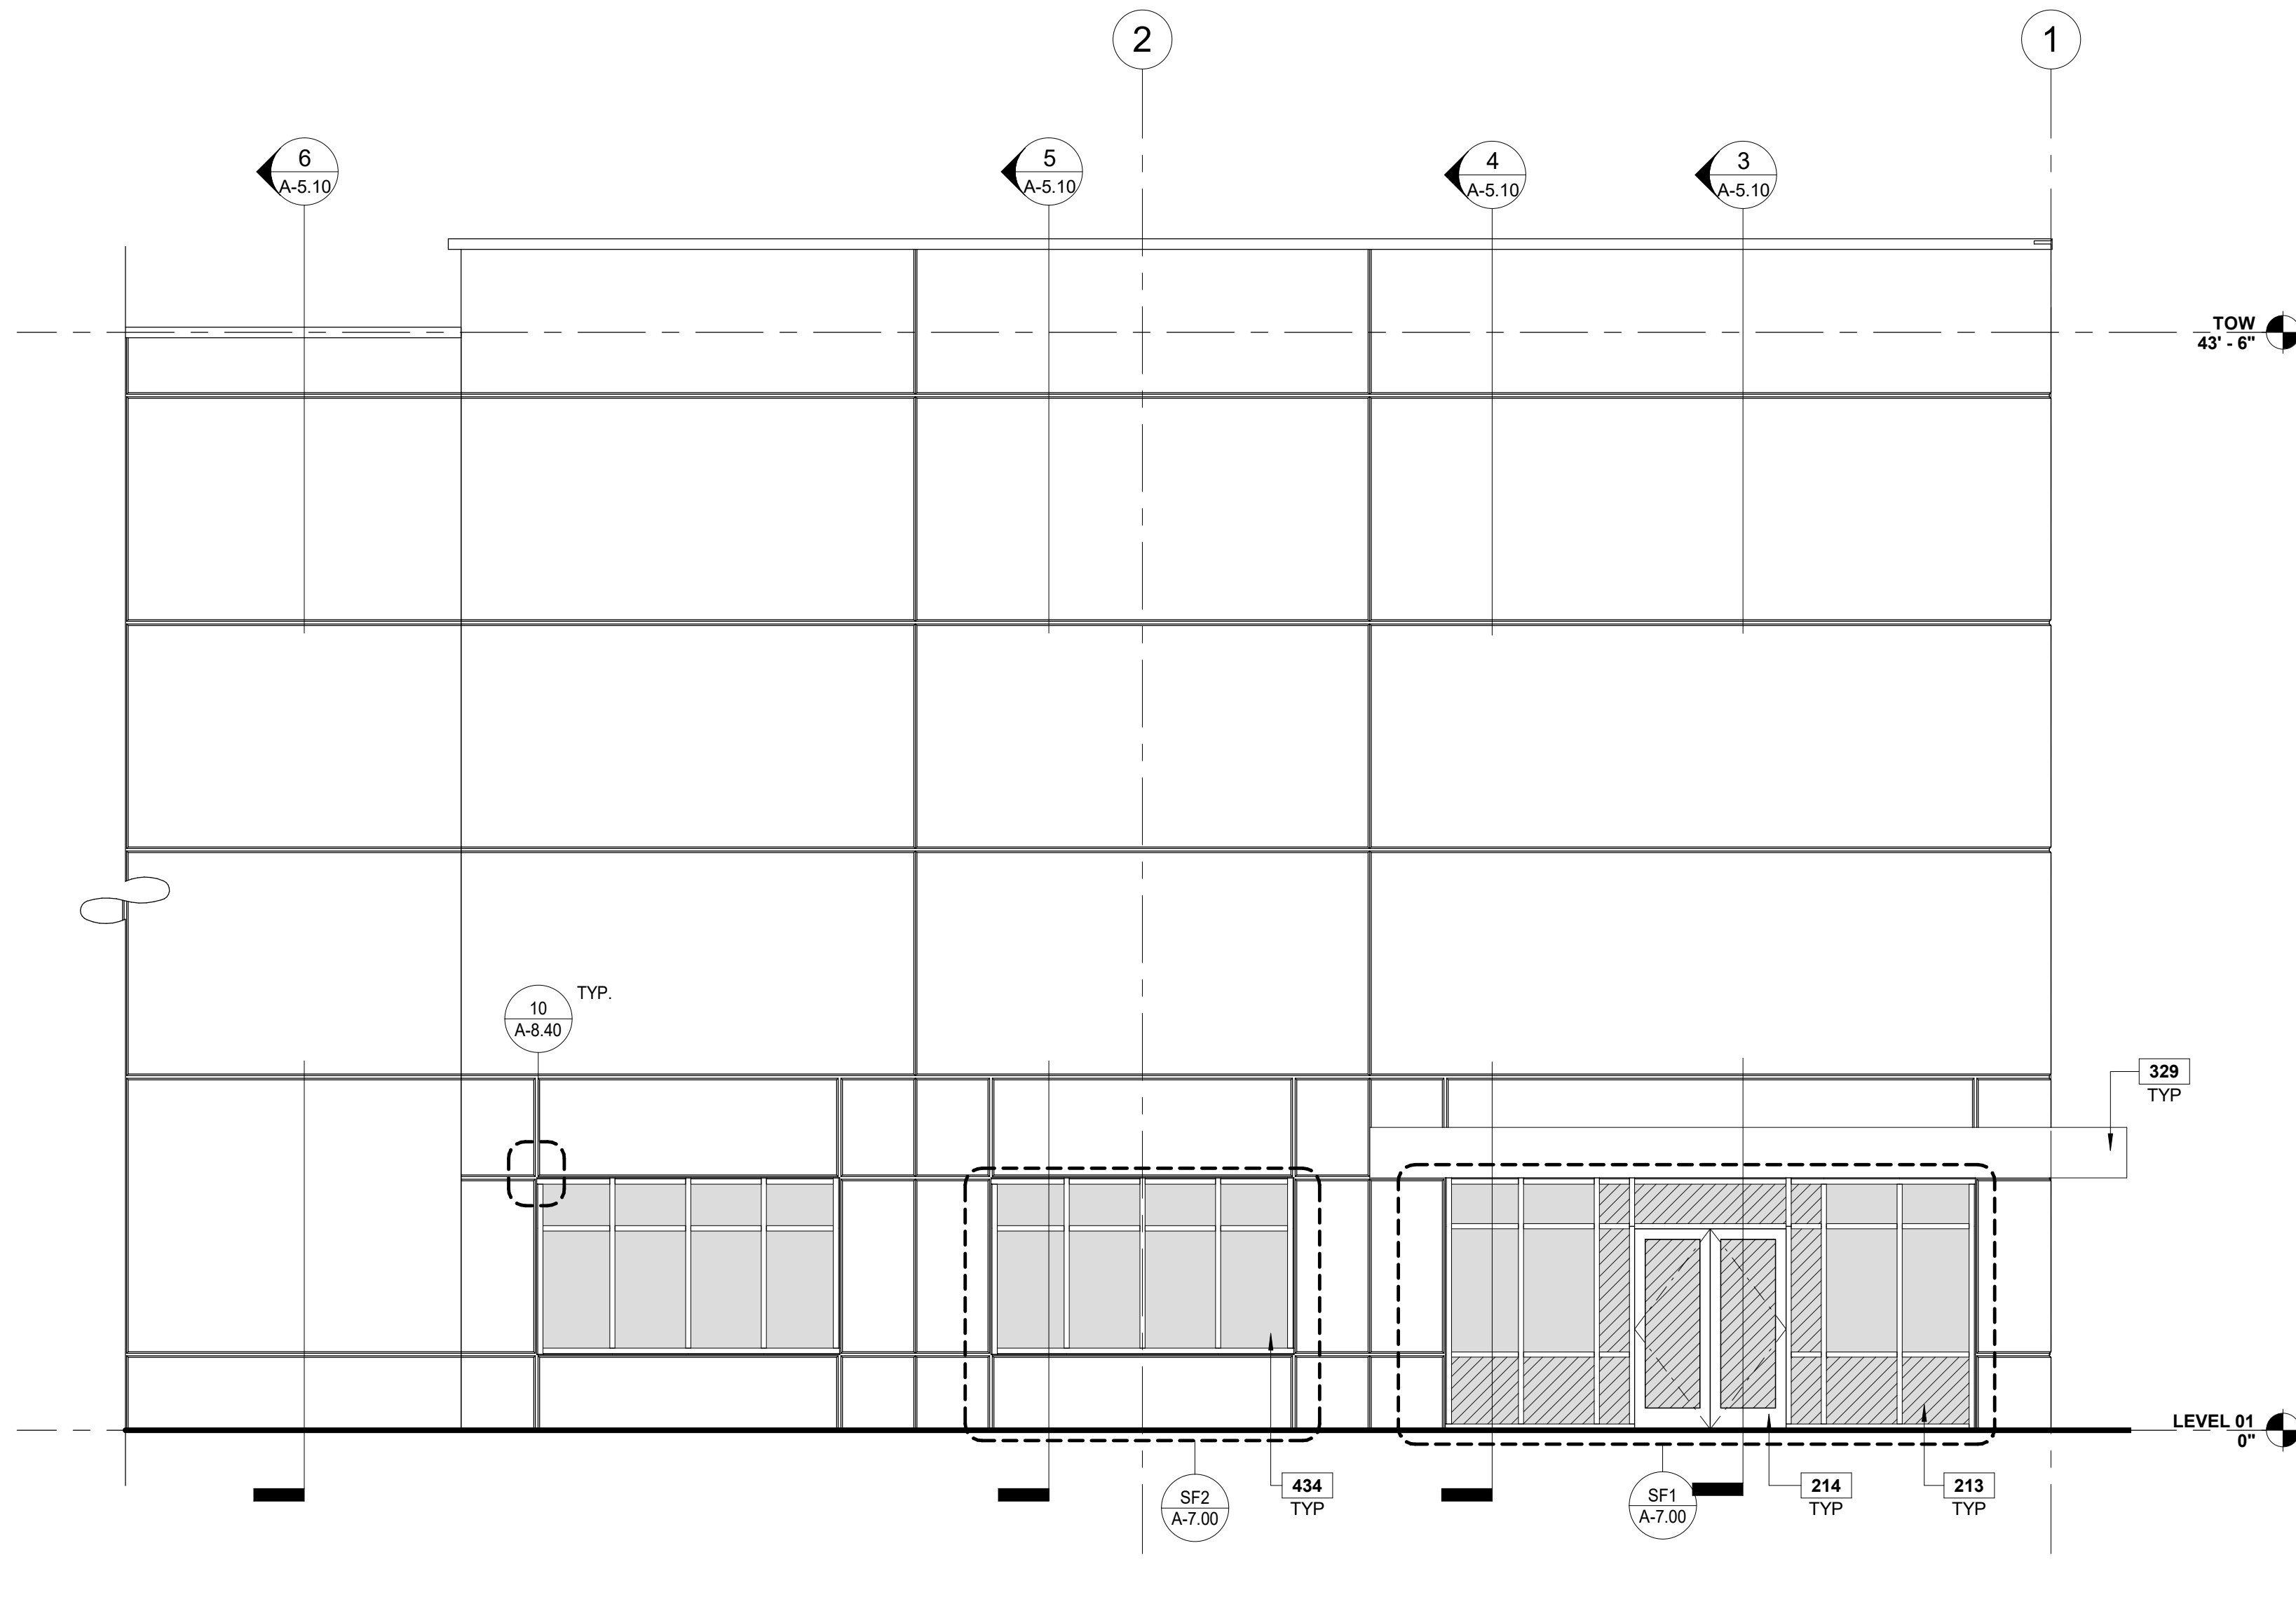

ENLARGED NORTH ELEVATION  
SCALE: 3/16" = 1'-0"

## GLAZING LEGEND

### GLASS:

GL-01  
INSULATED GLAZING UNIT


GL-02  
TEMPERED SAFETY GLASS

TYPE  
GLAZING TYPE


## NOTES

SEE SHEET G-0.02 FOR GENERAL NOTES

- 213 ALUMINUM STOREFRONT SYSTEM, SEE SCHEDULE FOR DETAILS.
- 214 ALUMINUM STOREFRONT DOOR, SEE SCHEDULE FOR DETAILS.
- 304 0.60MIL, SINGLE PLY, FULLY ADHERED, WHITE TPO ROOF SYSTEM WITH MINIMUM RIGID ROOF INSULATION TO MEET CURRENT CODES (2 LAYERS, STAGGERED JOINTS) OVER METAL DECK PER OUTLINE SPECIFICATIONS. 20 YEAR NDL MANUFACTURER'S STANDARD WARRANTY.
- 323 ROOF FRAMING, SEE STRUCTURAL DRAWINGS.
- 329 METAL CANOPY.
- 403 CONCRETE FOOTING, SEE STRUCTURAL DRAWINGS.
- 434 PUNCHED WINDOWS, SEE SCHEDULE FOR DETAILS

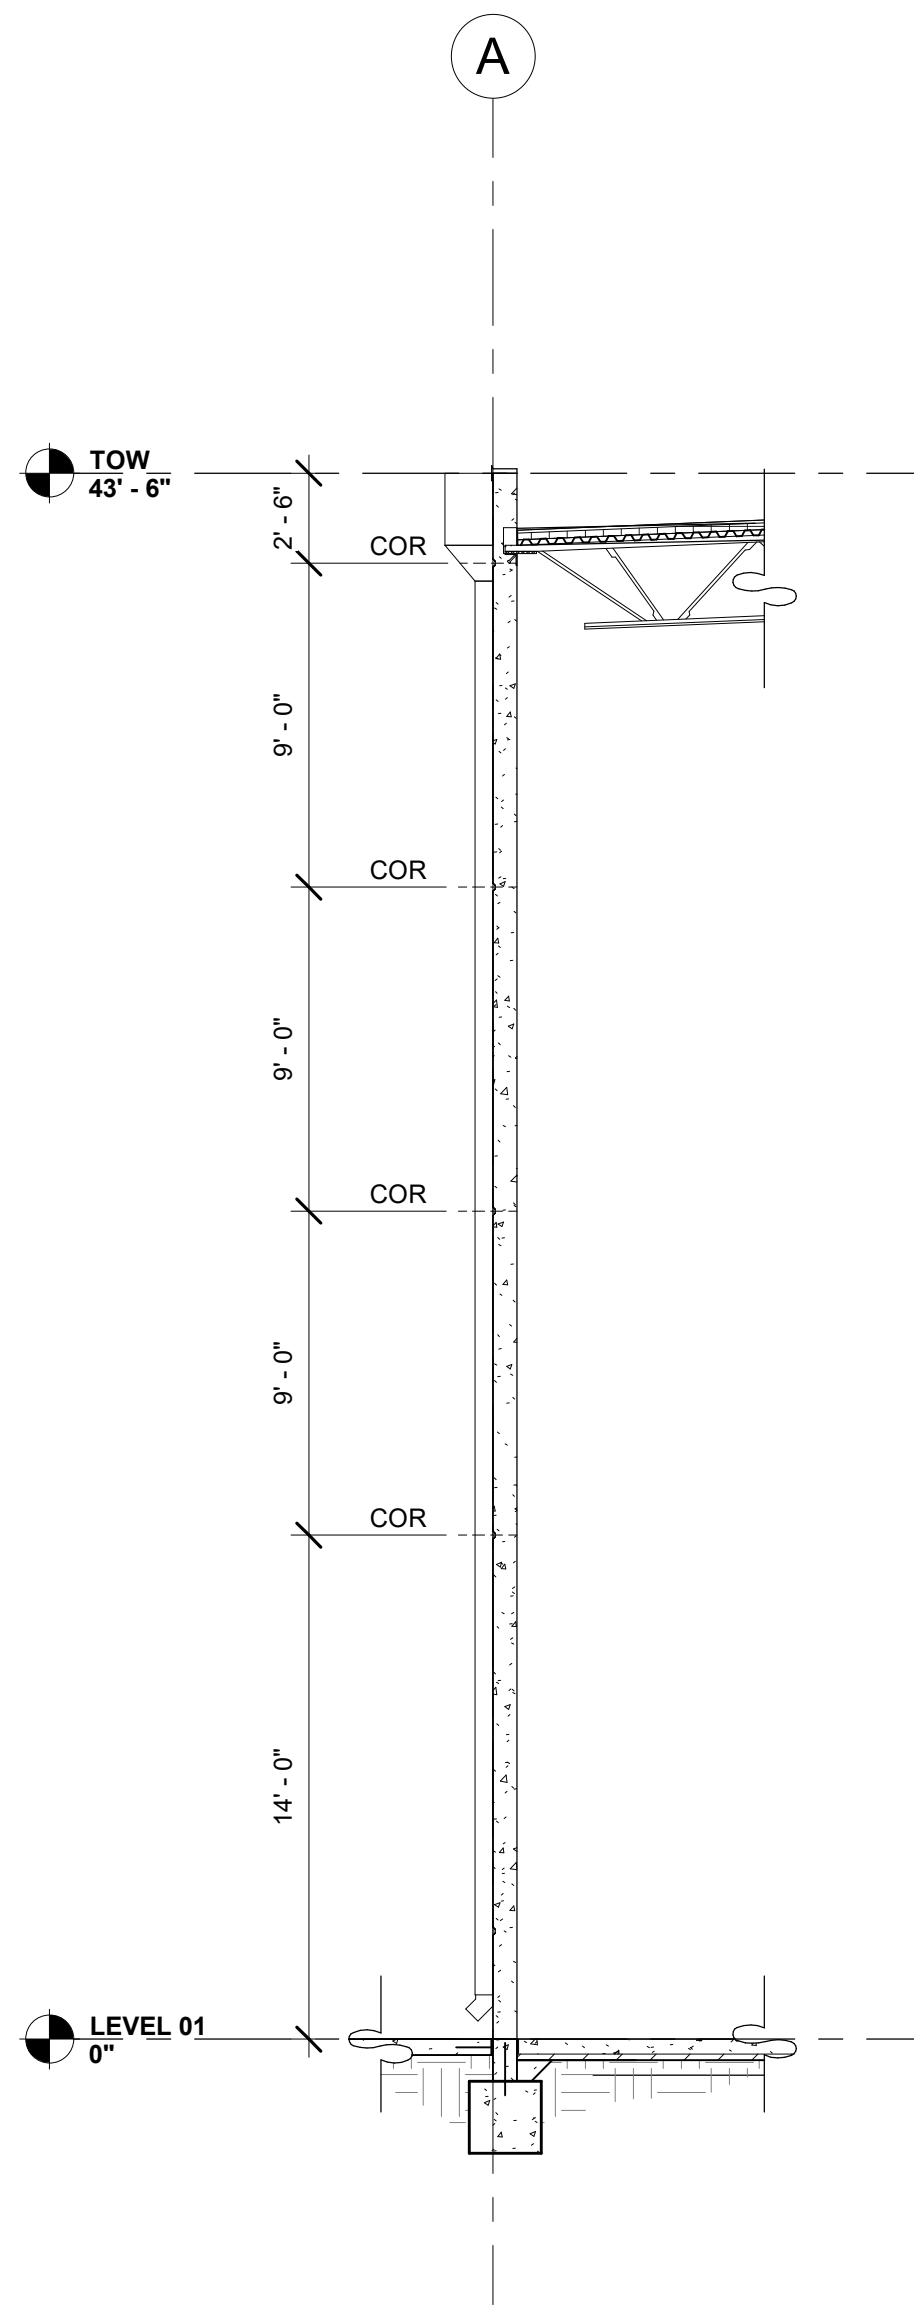

WALL SECTION @ PANEL  
SCALE: 3/16" = 1'-0"

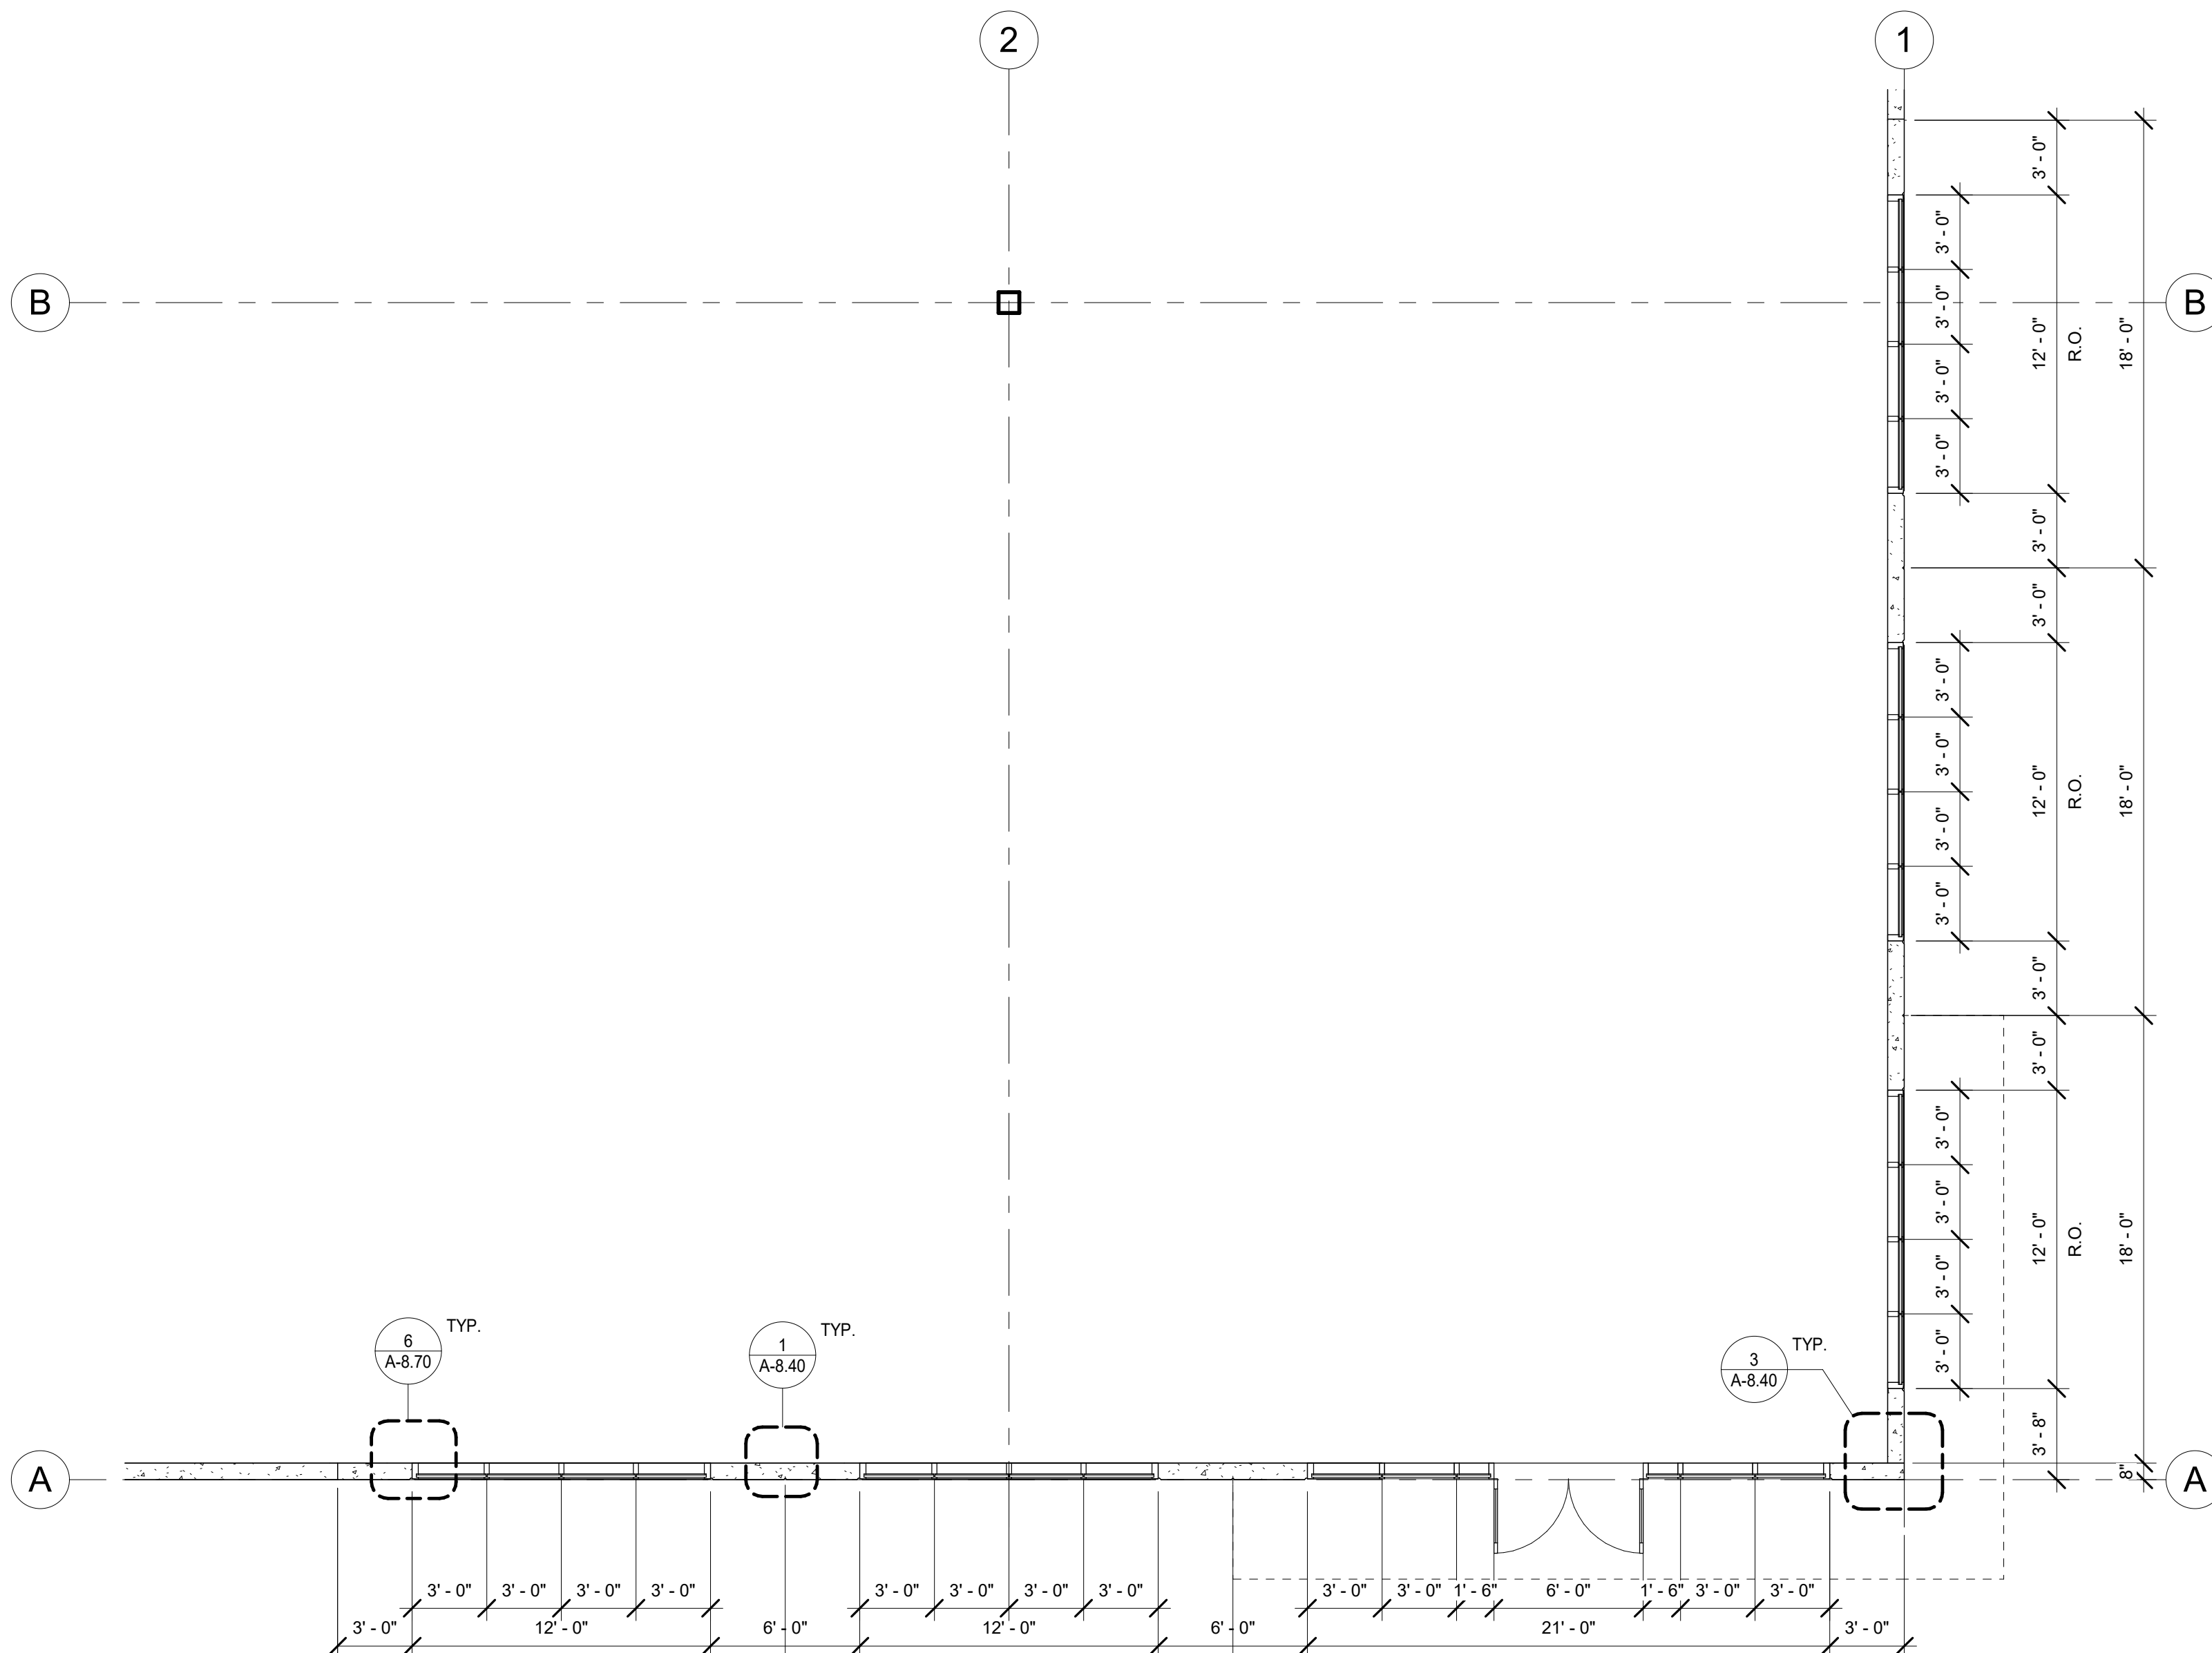

ENLARGED FLOOR PLAN @ ENTRANCE  
SCALE: 3/16" = 1'-0"

DESIGNER / BUILDER

**ARCO**  
DESIGN/BUILD  
INDUSTRIAL

44 SOUTH BROADWAY, SUITE 1003  
WHITE PLAINS, NY 10601  
P: 914.821.5535 F: 914.306.6010

**ADBI** DESIGN  
SERVICES

Lincoln Equities Group, LLC

PROJECT TITLE

**LINCOLN  
LOGISTICS  
BREWSTER -  
BLDG B**  
NY-312 & PUGSLEY RD,  
SOUTHEAST, NY 10509

ARCHITECT

ADBI / DESIGN SERVICES LLC  
44 SOUTH BROADWAY, SUITE 1003  
WHITE PLAINS, NY 10601

CIVIL ENGINEER

LANGAN ENGINEERING  
300 KIMBALL DRIVE  
PARSIPPANY, NJ 07054

STRUCTURAL ENGINEER

SMITH ROBERTS AND ASSOCIATES, INC.  
6501 BLUFF RD.  
INDIANAPOLIS, INDIANA 46217

MECHANICAL ENGINEER

NATIONAL DESIGN BUILD SERVICES  
11840 BORMAN DRIVE  
ST. LOUIS, MO 63146

ELECTRICAL ENGINEER

FBX ENGINEERING  
5 CHRISTY DRIVE, SUITE 307  
CHADDS FORD, PA 19317

PLUMBING ENGINEER

MCCARTHY ENGINEERING ASSOCIATES,  
INC.  
315 EAST SECOND STREET  
BOYERTOWN, PA 19512



FIRE PROTECTION ENGINEER

S A COMMUNALE CO. INC.  
2900 NEWPARK DRIVE  
BARBERTON, OH 44203

SEAL

JOSEPH V. DIGIORGIO | NY: 042948

KEY PLAN

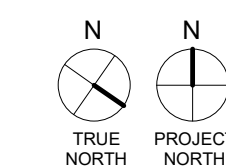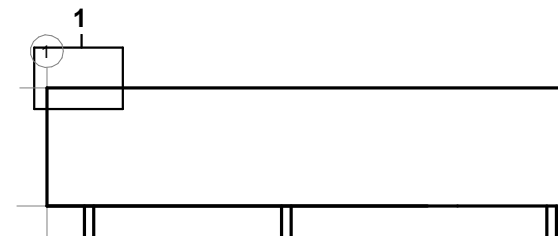

SUBMITTALS

| NO.        | DATE | DESCRIPTION  |
|------------|------|--------------|
| 05.27.2022 |      | PROGRESS SET |

PROJECT NO.

AS286-211 NY131

SHEET TITLE

**ENLARGED PLAN,  
ELEVATION & WALL  
SECTIONS**

SHEET NO.

**A-5.10**