

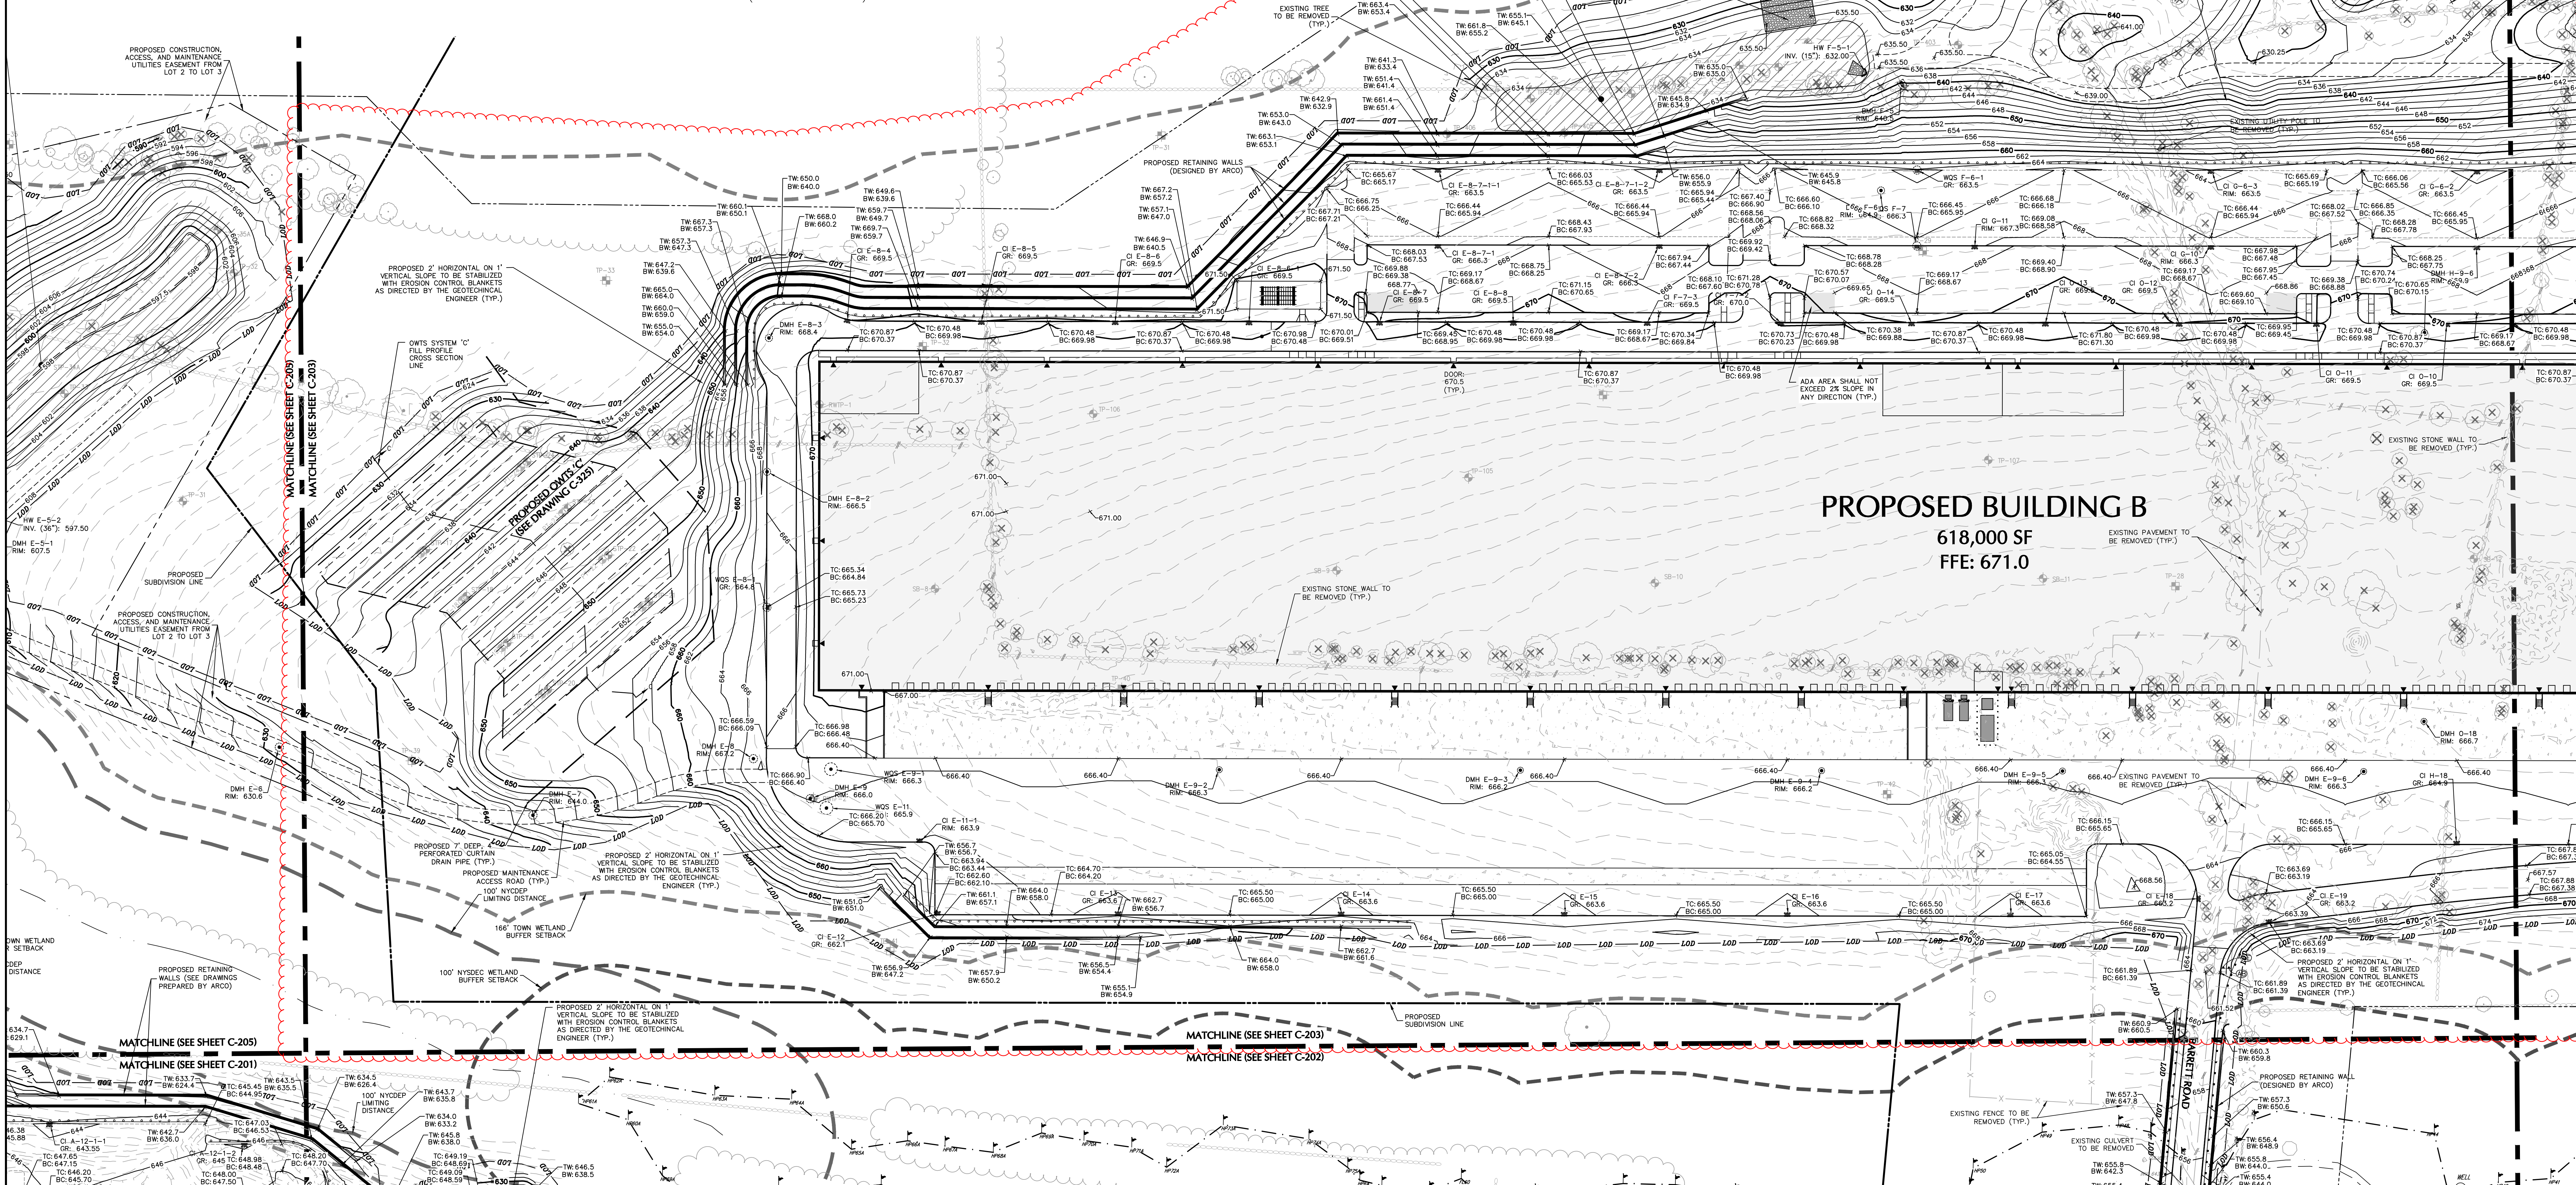
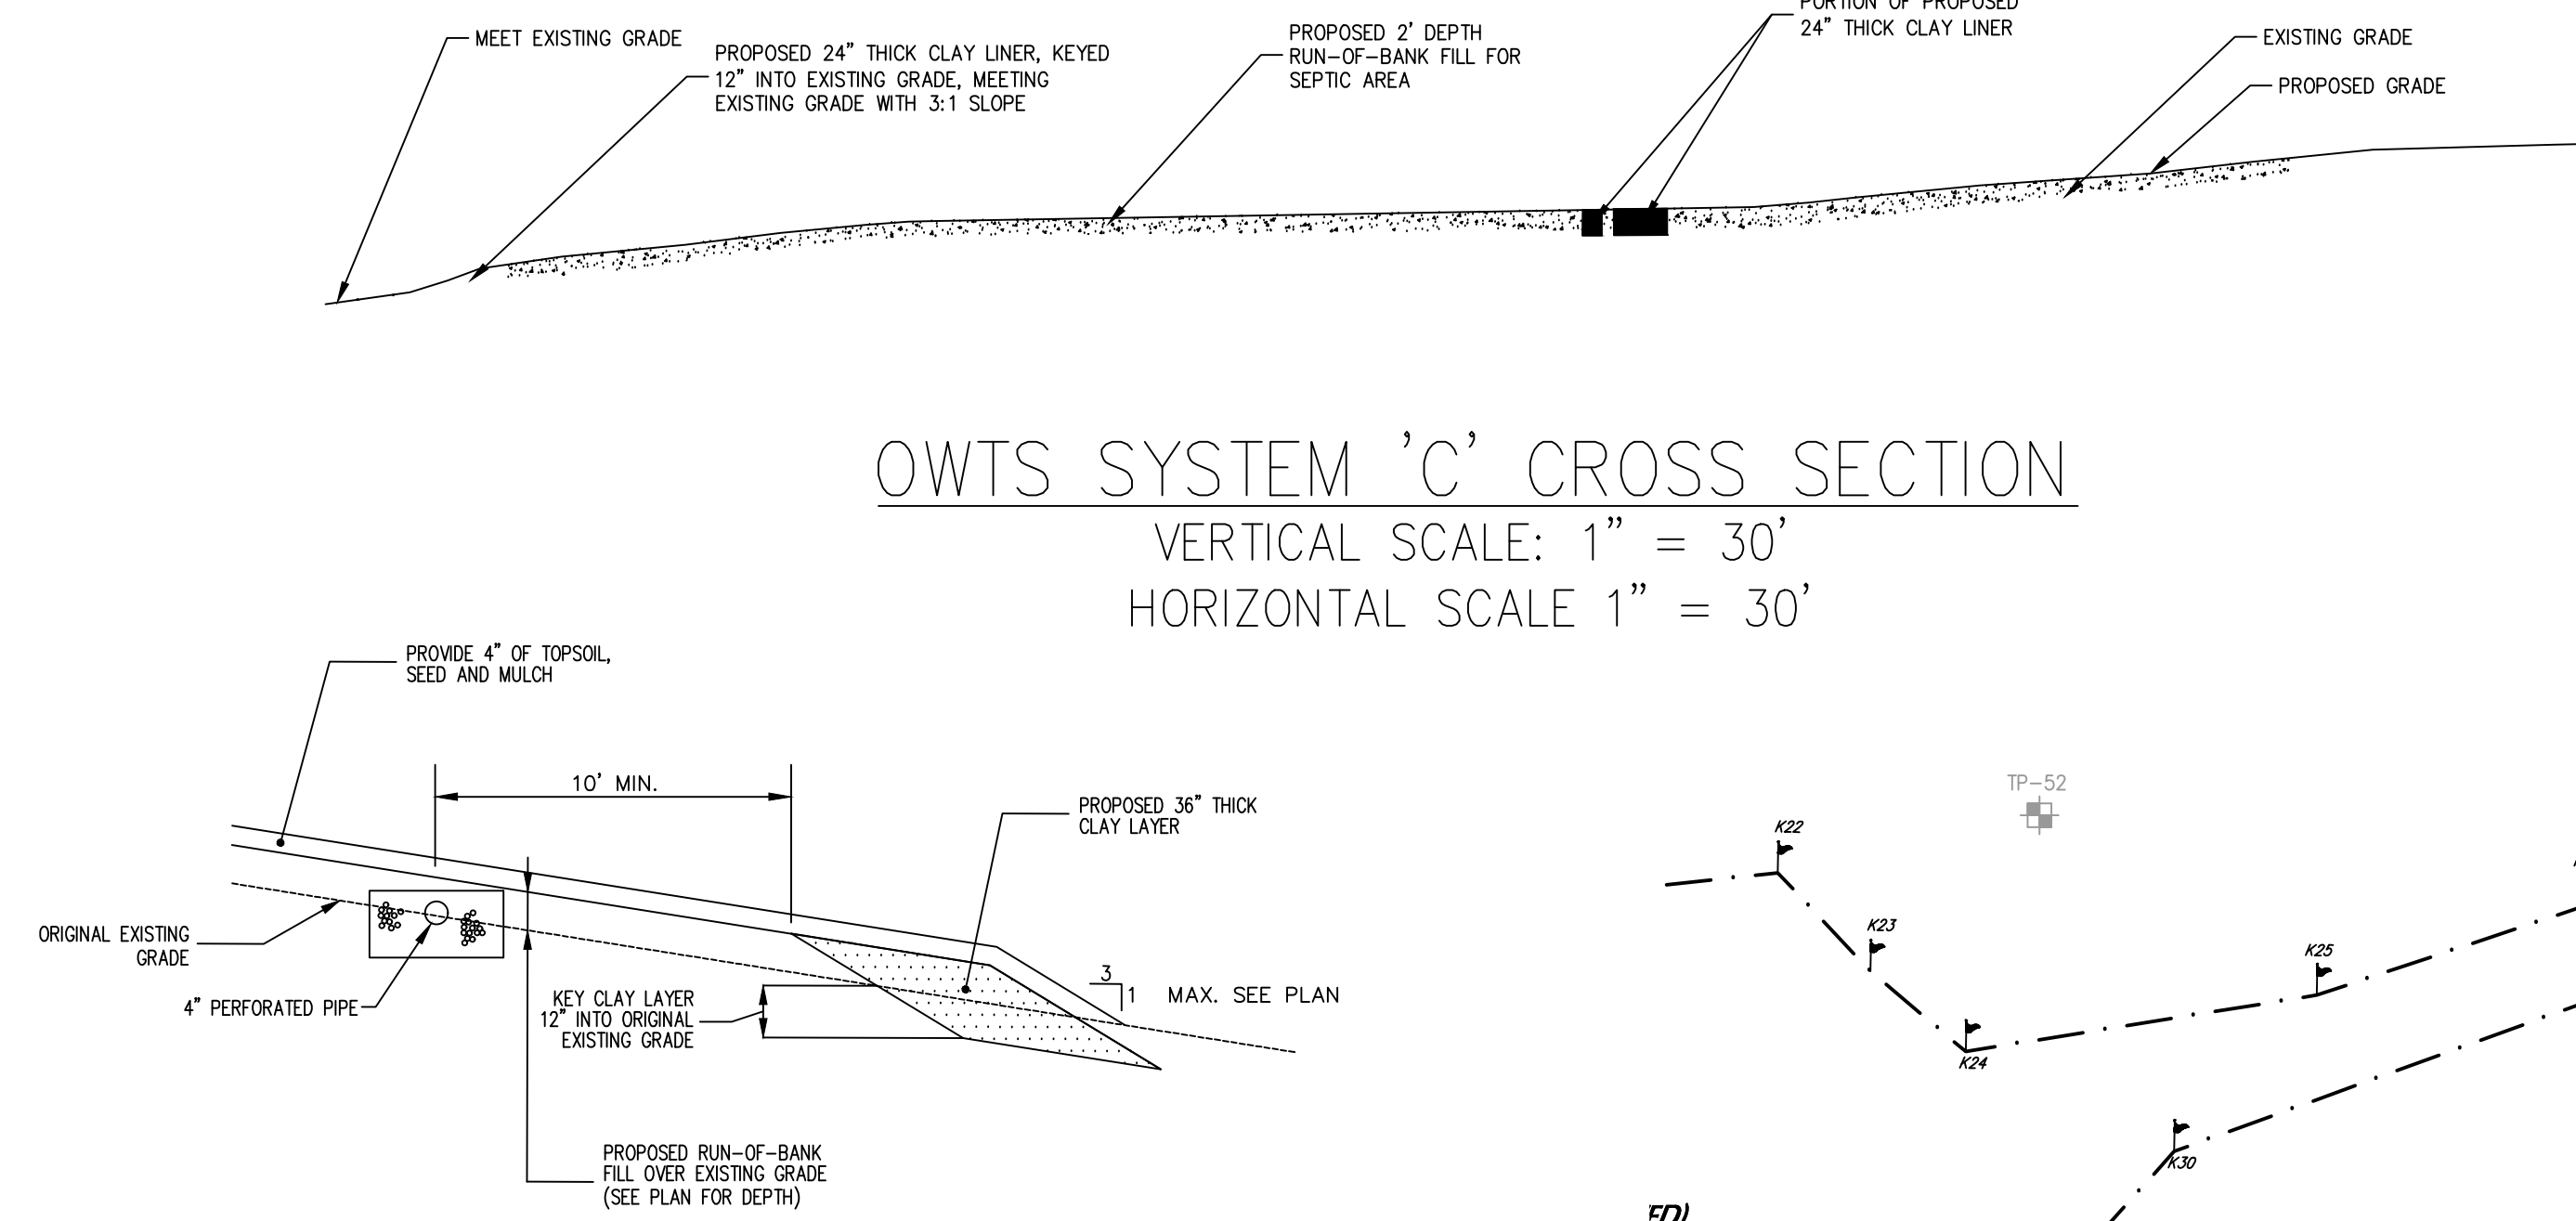


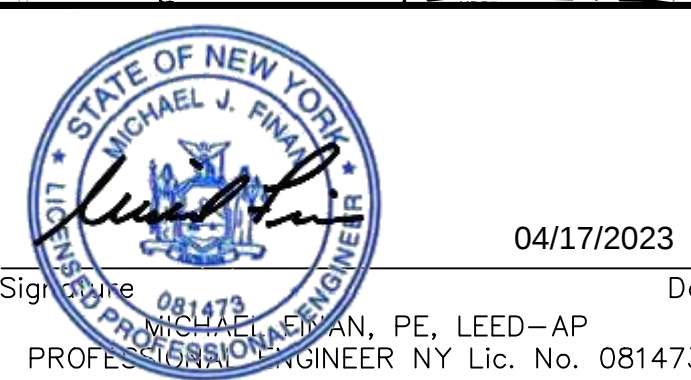

			03/06/2023	REVISED BUILDING B STORM ROOF LEAKERS	8	
			02/10/2023	REV. NEW LOT LINE / SITE GRADING & STORM	7	
			12/30/2022	REV. BUILDING A UTILITIES	6	
04/17/2023		REV. PER RFI 031	9	12/16/2022	REV. PER WATERSEED INSPECTOR GENERAL COMMENTS	5
Date	Description	No.	Date	Description	No.	
Revisions			Revisions			

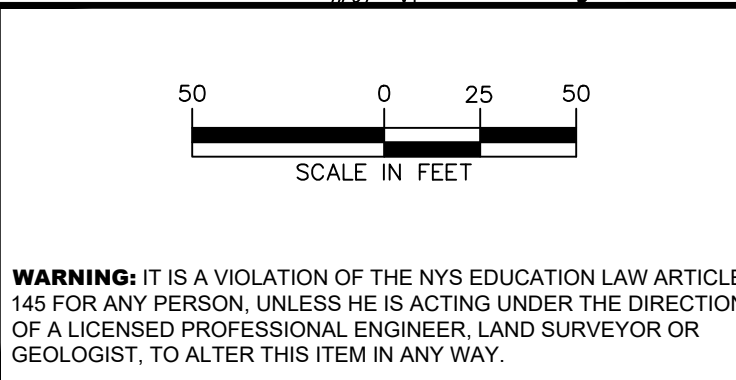

LANGAN
Langan Engineering, Environmental, Surveying,
Landscape Architecture, and Geology, D.P.C.
One North Broadway, Suite 910
White Plains, NY 10601
T: 914.323.7400 F: 914.323.7401 www.langan.com

Project

**LINCOLN LOGISTICS
BREWSTER**

TOWN OF SOUTHEAST

PUTNAM COUNTY

NEW YORK

Drawing Title

GRADING PLAN C
(3 OF 5)

Project No.	Drawing No.
190065201	C-203
Date	
1/28/2022	
Drawn By	
JM/SK	Sheet 18 of 9
Checked By	
CZ/MF	