

IT IS A VIOLATION OF STATE EDUCATION LAW FOR ANY PERSON, UNLESS UNDER THE DIRECTION OF A LICENSED ARCHITECT/ENGINEER TO ALTER THIS DOCUMENT IN ANYWAY. ALL ALTERATIONS MUST HAVE THE SEAL, AFFIXED ALONG WITH A DESCRIPTION OF THE ALTERATIONS. DATE AND ARCHITECT/ENGINEER'S SIGNATURE. COPYRIGHT © 2021

Architect:
 SARATOGA ASSOCIATES
 21 CONGRESS STREET, SUITE 201
 SARATOGA SPRINGS, NEW YORK 12866



Surveyor / Structural / MEP Engineer:
 LABELLA ASSOCIATES
 4 BRITISH AMERICAN BOULEVARD
 LATHAM, NEW YORK 12110



NYS OPRHP Palisades Region
 Palisades Interstate Park Commission
 Bear Mountain, NY 10911
 (845) 786-2701
 Executive Director: James Hall
 Capital Facilities Mngr: Michael Tesik

Project Title:
 Camp Junior - Phase 3
 Campground Rehabilitation
 Contract No. D005876

Project Location:
 Harriman State Park
 Tiorati Brook Road
 Tuxedo, NY 10987

Rev No	Description	Date


Drawn By: CAR
 Design By: SMF
 Checked By: REK
 Approved By: DMS
 Date: 03/31/2023

Seal and Signature

Sheet Title:
 SITE AND UTILITY PLAN - BATHHOUSE #231
 BID DOCUMENTS SET

Drawing Number:
C130

Project Number: 2021-059.23
 Sheet: 1 of

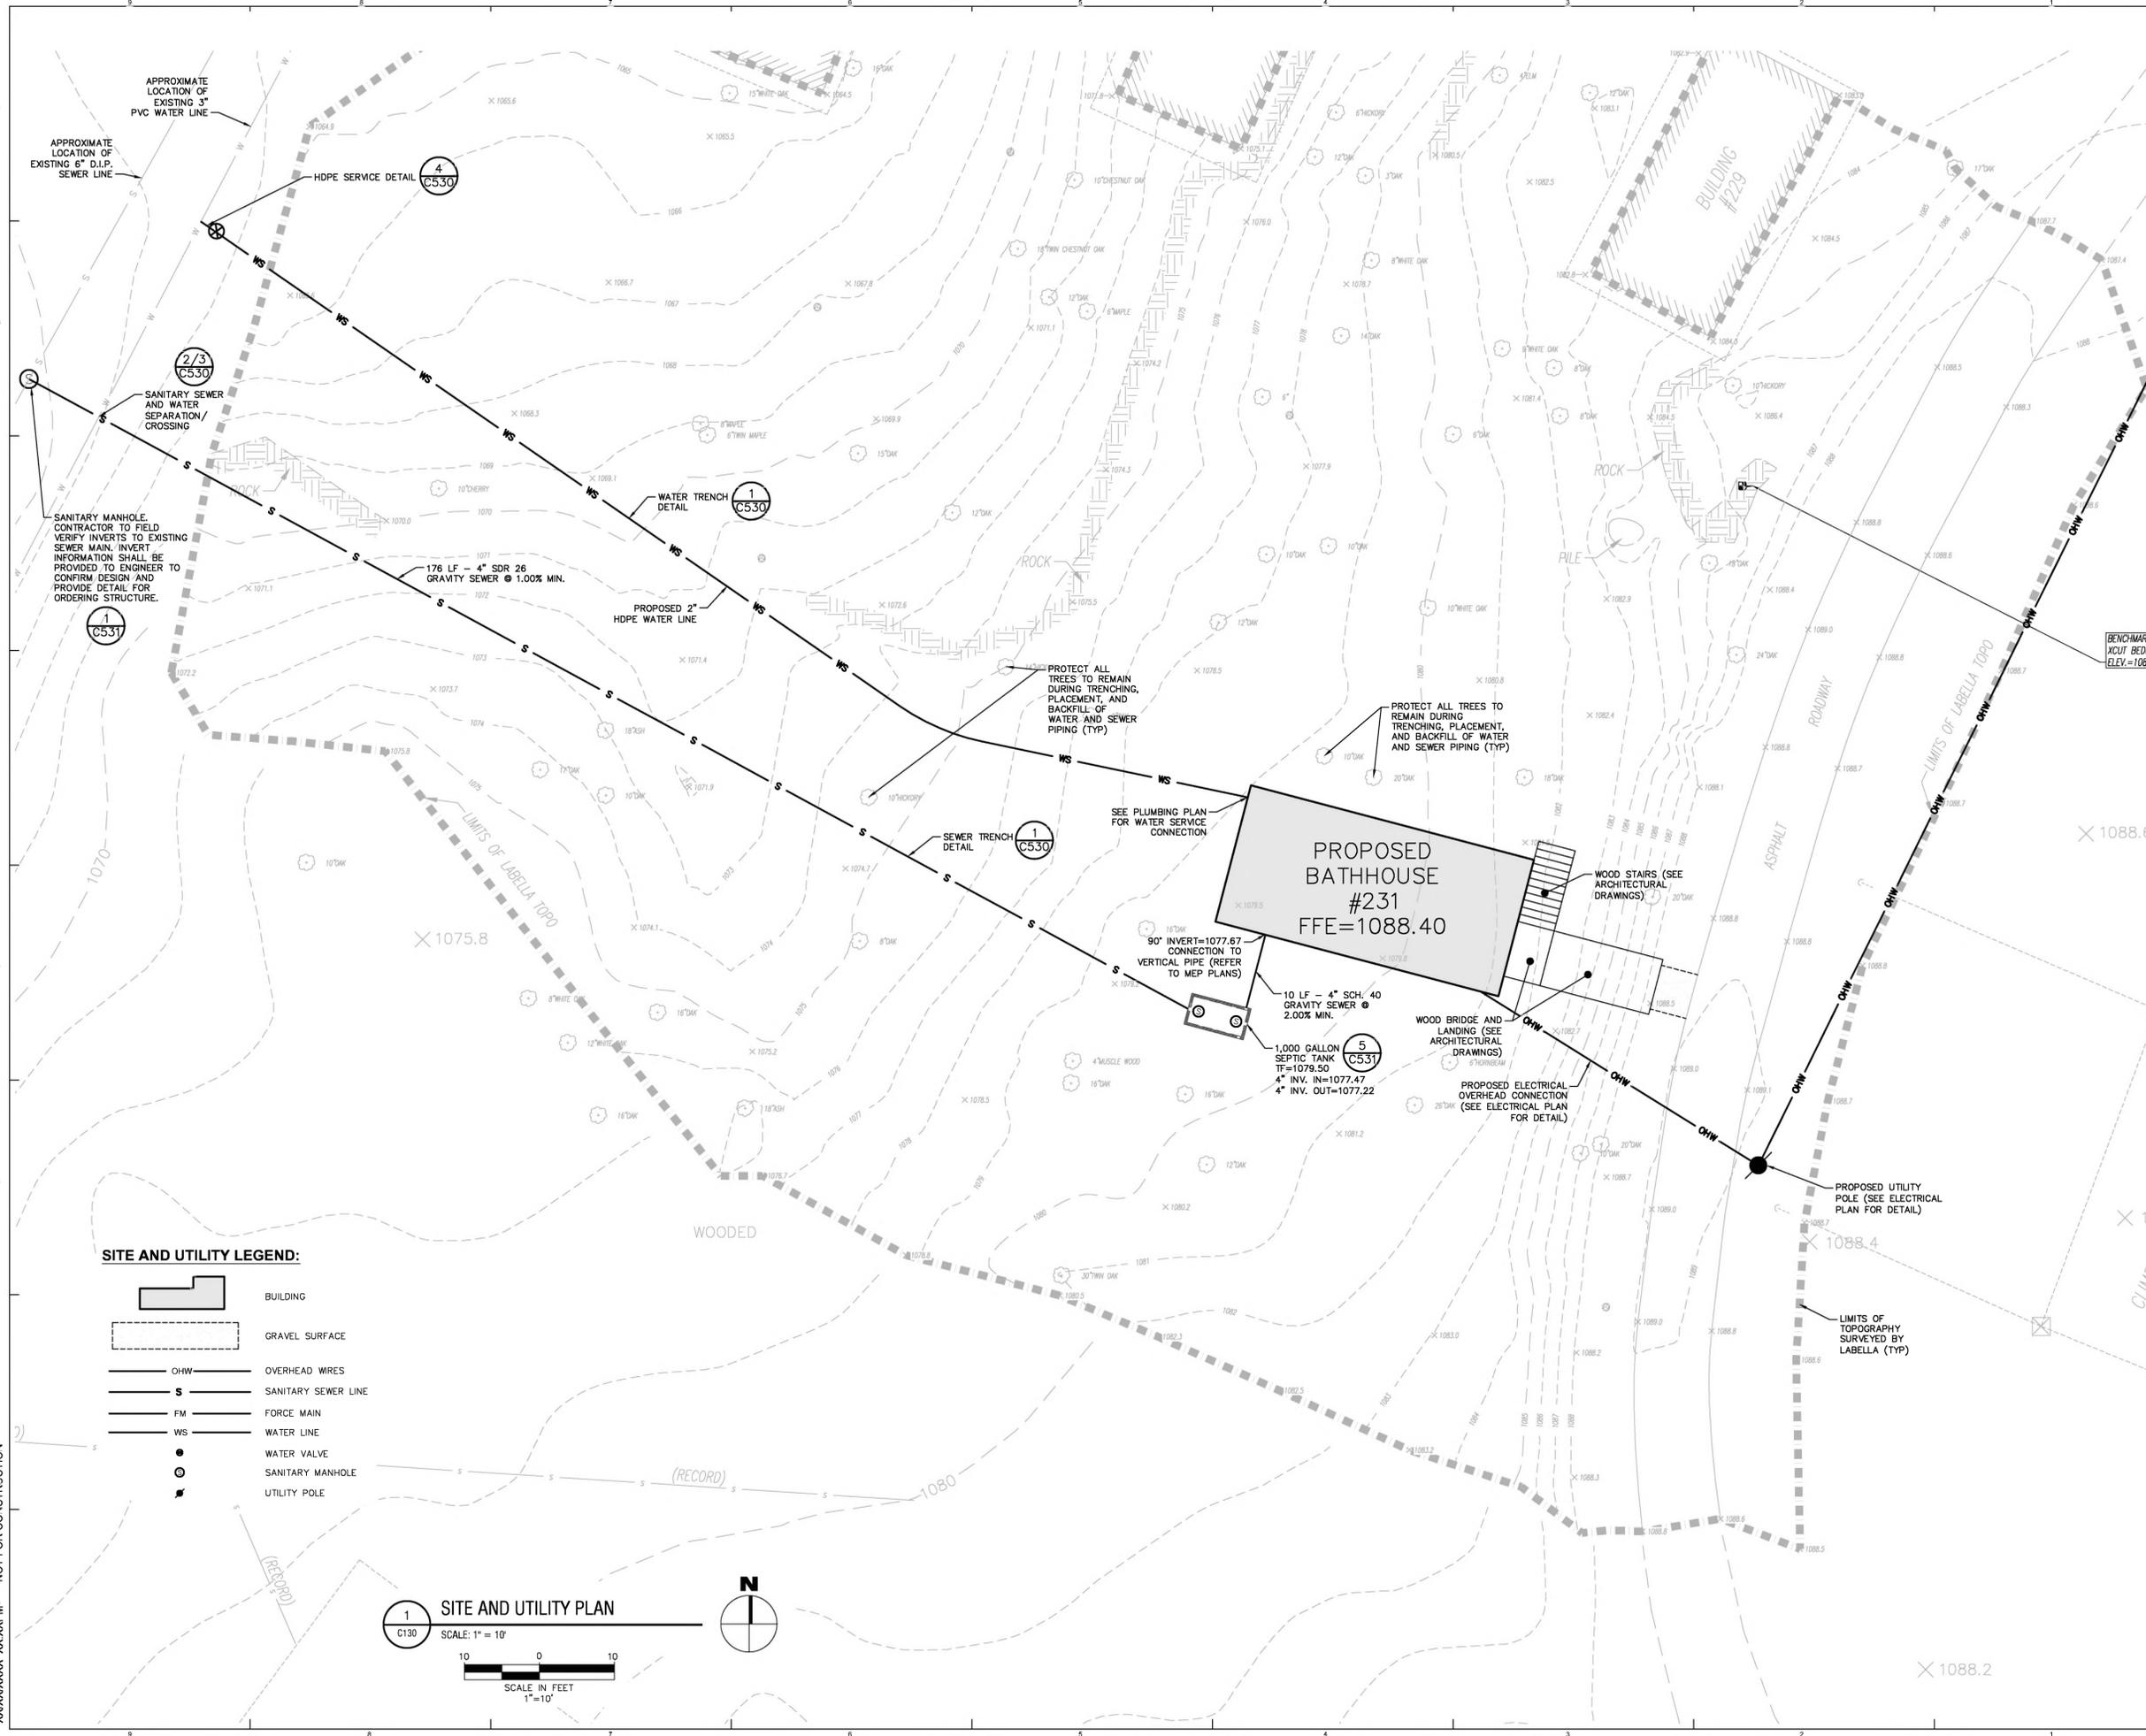

Drawing Name: V:\sh\proj\2021\03\222103\05 - Harriman State Park Camp Junior Ph 3\05 Drawings\Civil\01 C130-132_222103-05_SITE-UTIL.dwg
 Xrefs Attached: X:BASEMAP-SY_222103-05_X:ROADLER_222103-05_24x36 X:TOPO-AERIAL-2005_222103-05_X:ALYOUT_222103-05_X:ROBERT E. KEATING SEAL
 Date Printed: Mar 29, 2023, 10:01am
 XXXXXXXX XXXXPFM > NOT FOR CONSTRUCTION