

IT IS A VIOLATION OF STATE EDUCATION LAW FOR ANY PERSON, UNLESS UNDER THE DIRECTION OF A LICENSED ARCHITECT/ENGINEER TO ALTER THIS DOCUMENT IN ANYWAY. ALL ALTERATIONS MUST HAVE THE SEAL, AFFIXED ALONG WITH A DESCRIPTION OF THE ALTERATIONS, DATE AND ARCHITECT/ENGINEER'S SIGNATURE. COPYRIGHT © 2021

Architect:
SARATOGA ASSOCIATES
21 CONGRESS STREET, SUITE 201
SARATOGA SPRINGS, NEW YORK 12866

SARATOGA ASSOCIATES
Landscape Architects, Architects,
Engineers, and Planners, P.C.

**Surveyor / Structural /
MEP Engineer:**
LaBella ASSOCIATES
4 BRITISH AMERICAN BOULEVARD
LATHAM, NEW YORK 12110

LaBella
Powered by geoskills®
2222163.05

NYS OPRHP Palisades Region
Palisades Interstate Park Commission
Bear Mountain, NY 10911
(845) 786-2701
Executive Director: James Hall
Capital Facilities Mngr: Michael Tesik

Project Title:
Camp Junior - Phase 3
Campground Rehabilitation
Contract No. D005876

Project Location:
Harriman State Park
Tiorati Brook Road
Tuxedo, NY 10987

Rev No	Description	Date
1		
2		
3		
4		
5		
6		

Drawn By:
CAR

Design By:
SMF

Checked By:
REK

Approved By:
DMS

Date:
03/31/2023

Seal and Signature


Sheet Title:
SITE AND UTILITY PLAN -
LATRINE #427

Drawing Number:
C132

BID DOCUMENTS SET

Project Number:
2021-059.23

Sheet:
3 of

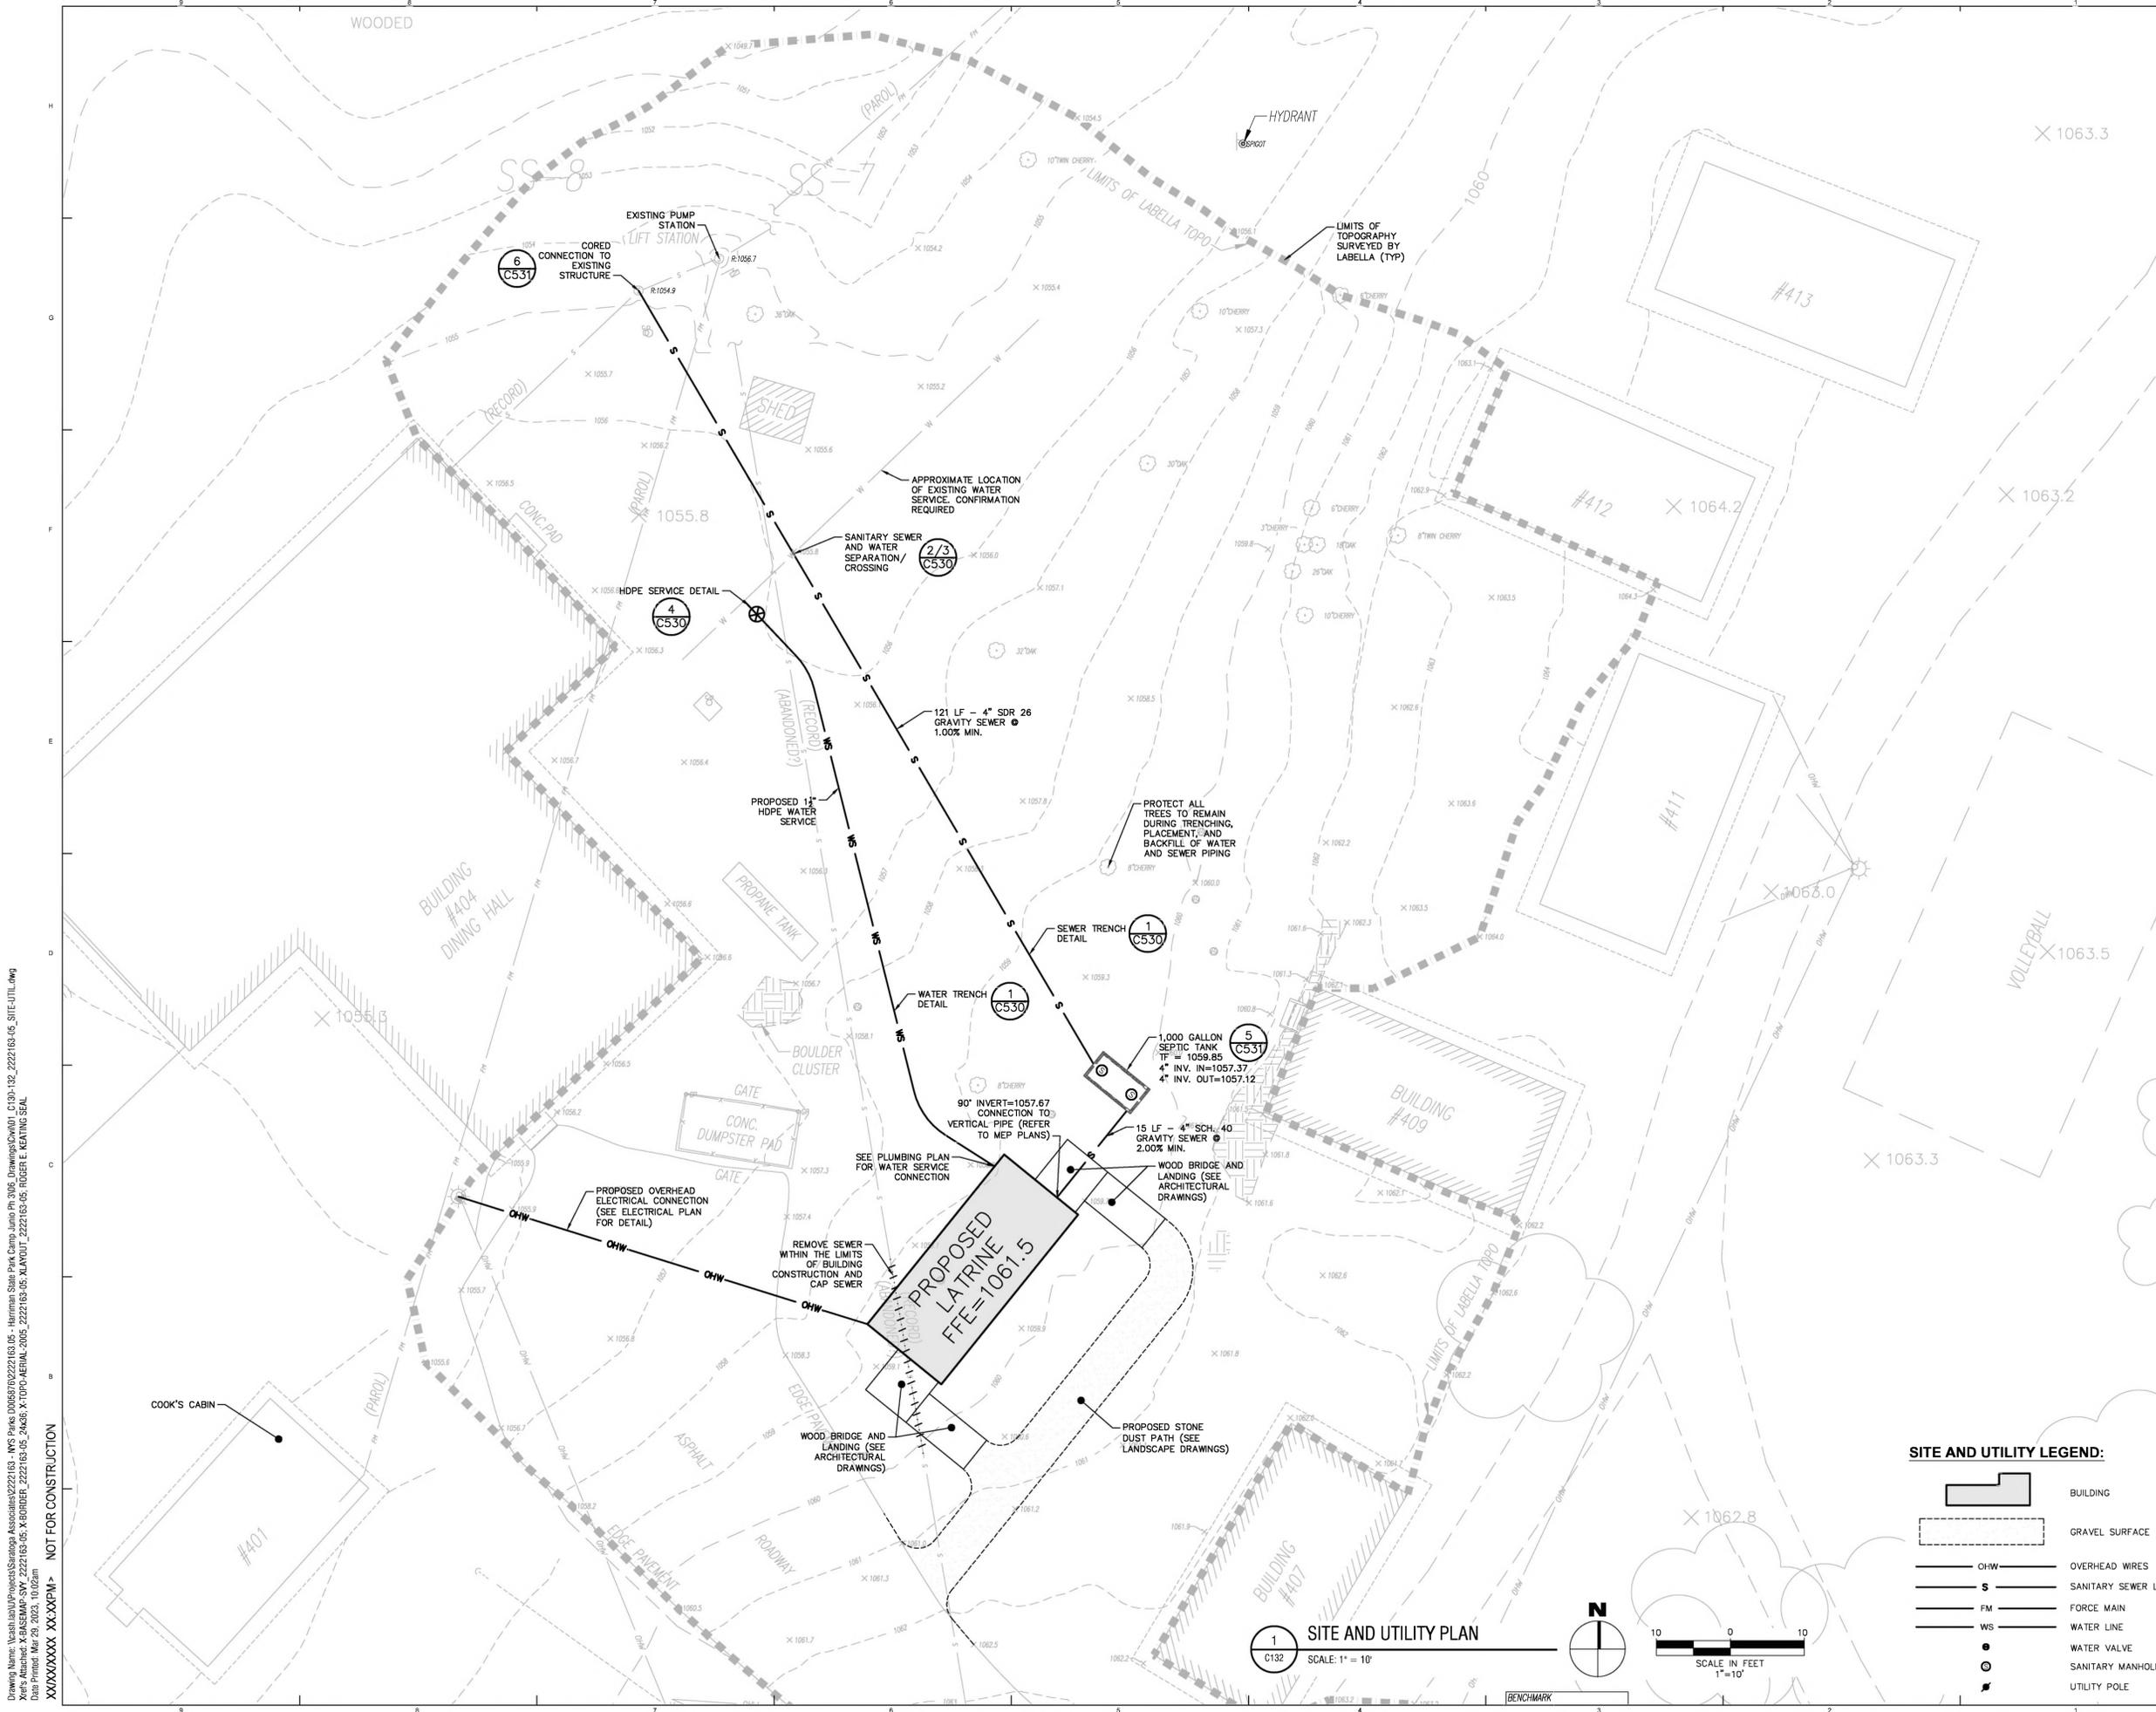

SITE AND UTILITY LEGEND:

	BUILDING
	GRAVEL SURFACE
	OVERHEAD WIRES
	SANITARY SEWER LINE
	FORCE MAIN
	WATER LINE
	WATER VALVE
	SANITARY MANHOLE
	UTILITY POLE

1 SITE AND UTILITY PLAN
SCALE: 1" = 10'

Drawing Name: Vashita/Projects/Saratoga Associates/222163.05 - Harriman State Park, Camp Junior, Ph. 3/05, Drawings/CAD/01_C132-132_2222163.05_SITE-UTIL.rvt
 Xref's Attached: X:BASEMAP-SY, 2222163.05_X:BORDER, 2222163.05_X:ROADWAY, 2222163.05_X:TOPO, AERIAL-2005, 2222163.05_X:AVIOUT, 2222163.05_X:ROBERT E. KEATING SEAL
 Date Printed: Mar 29, 2023, 10:02am
 XXXXXXXX XX:XFPM > NOT FOR CONSTRUCTION