



4/17/2023 11:21:56 AM - NOT FOR CONSTRUCTION

FRAMING LEGEND	
1.	DENOTES MOMENT CONNECTION
2.	DENOTES MASONRY/CONCRETE BEARING
3.	DENOTES RIGID CONNECTION
4. (# - #')	BEAM AT ELEV. ABOVE OR BELOW PLAN ELEV. (SEE PLAN NOTES)
5. (BELOW)	BEAM LOCATED BELOW ANOTHER BEAM IN PLAN
6. S#	ELEVATED SLAB: ARROWS INDICATE SPAN DIRECTION # = SLAB MARK (SEE ELEVATED SLAB SCHEDULE)
7. R#	ROOF DECK: ARROWS INDICATE SPAN DIRECTION # = DECK MARK (SEE ROOF DECK SCHEDULE)
8. W#	WALL MARK: SEE WALL SCHEDULE
9.	F.D. = FLOOR DRAIN (SEE MECH. & ARCH.)
10.	C.O. = CLEAN OUT (SEE MECH. & ARCH.)
11.	R.D. = ROOF DRAIN (SEE MECH. & ARCH.)

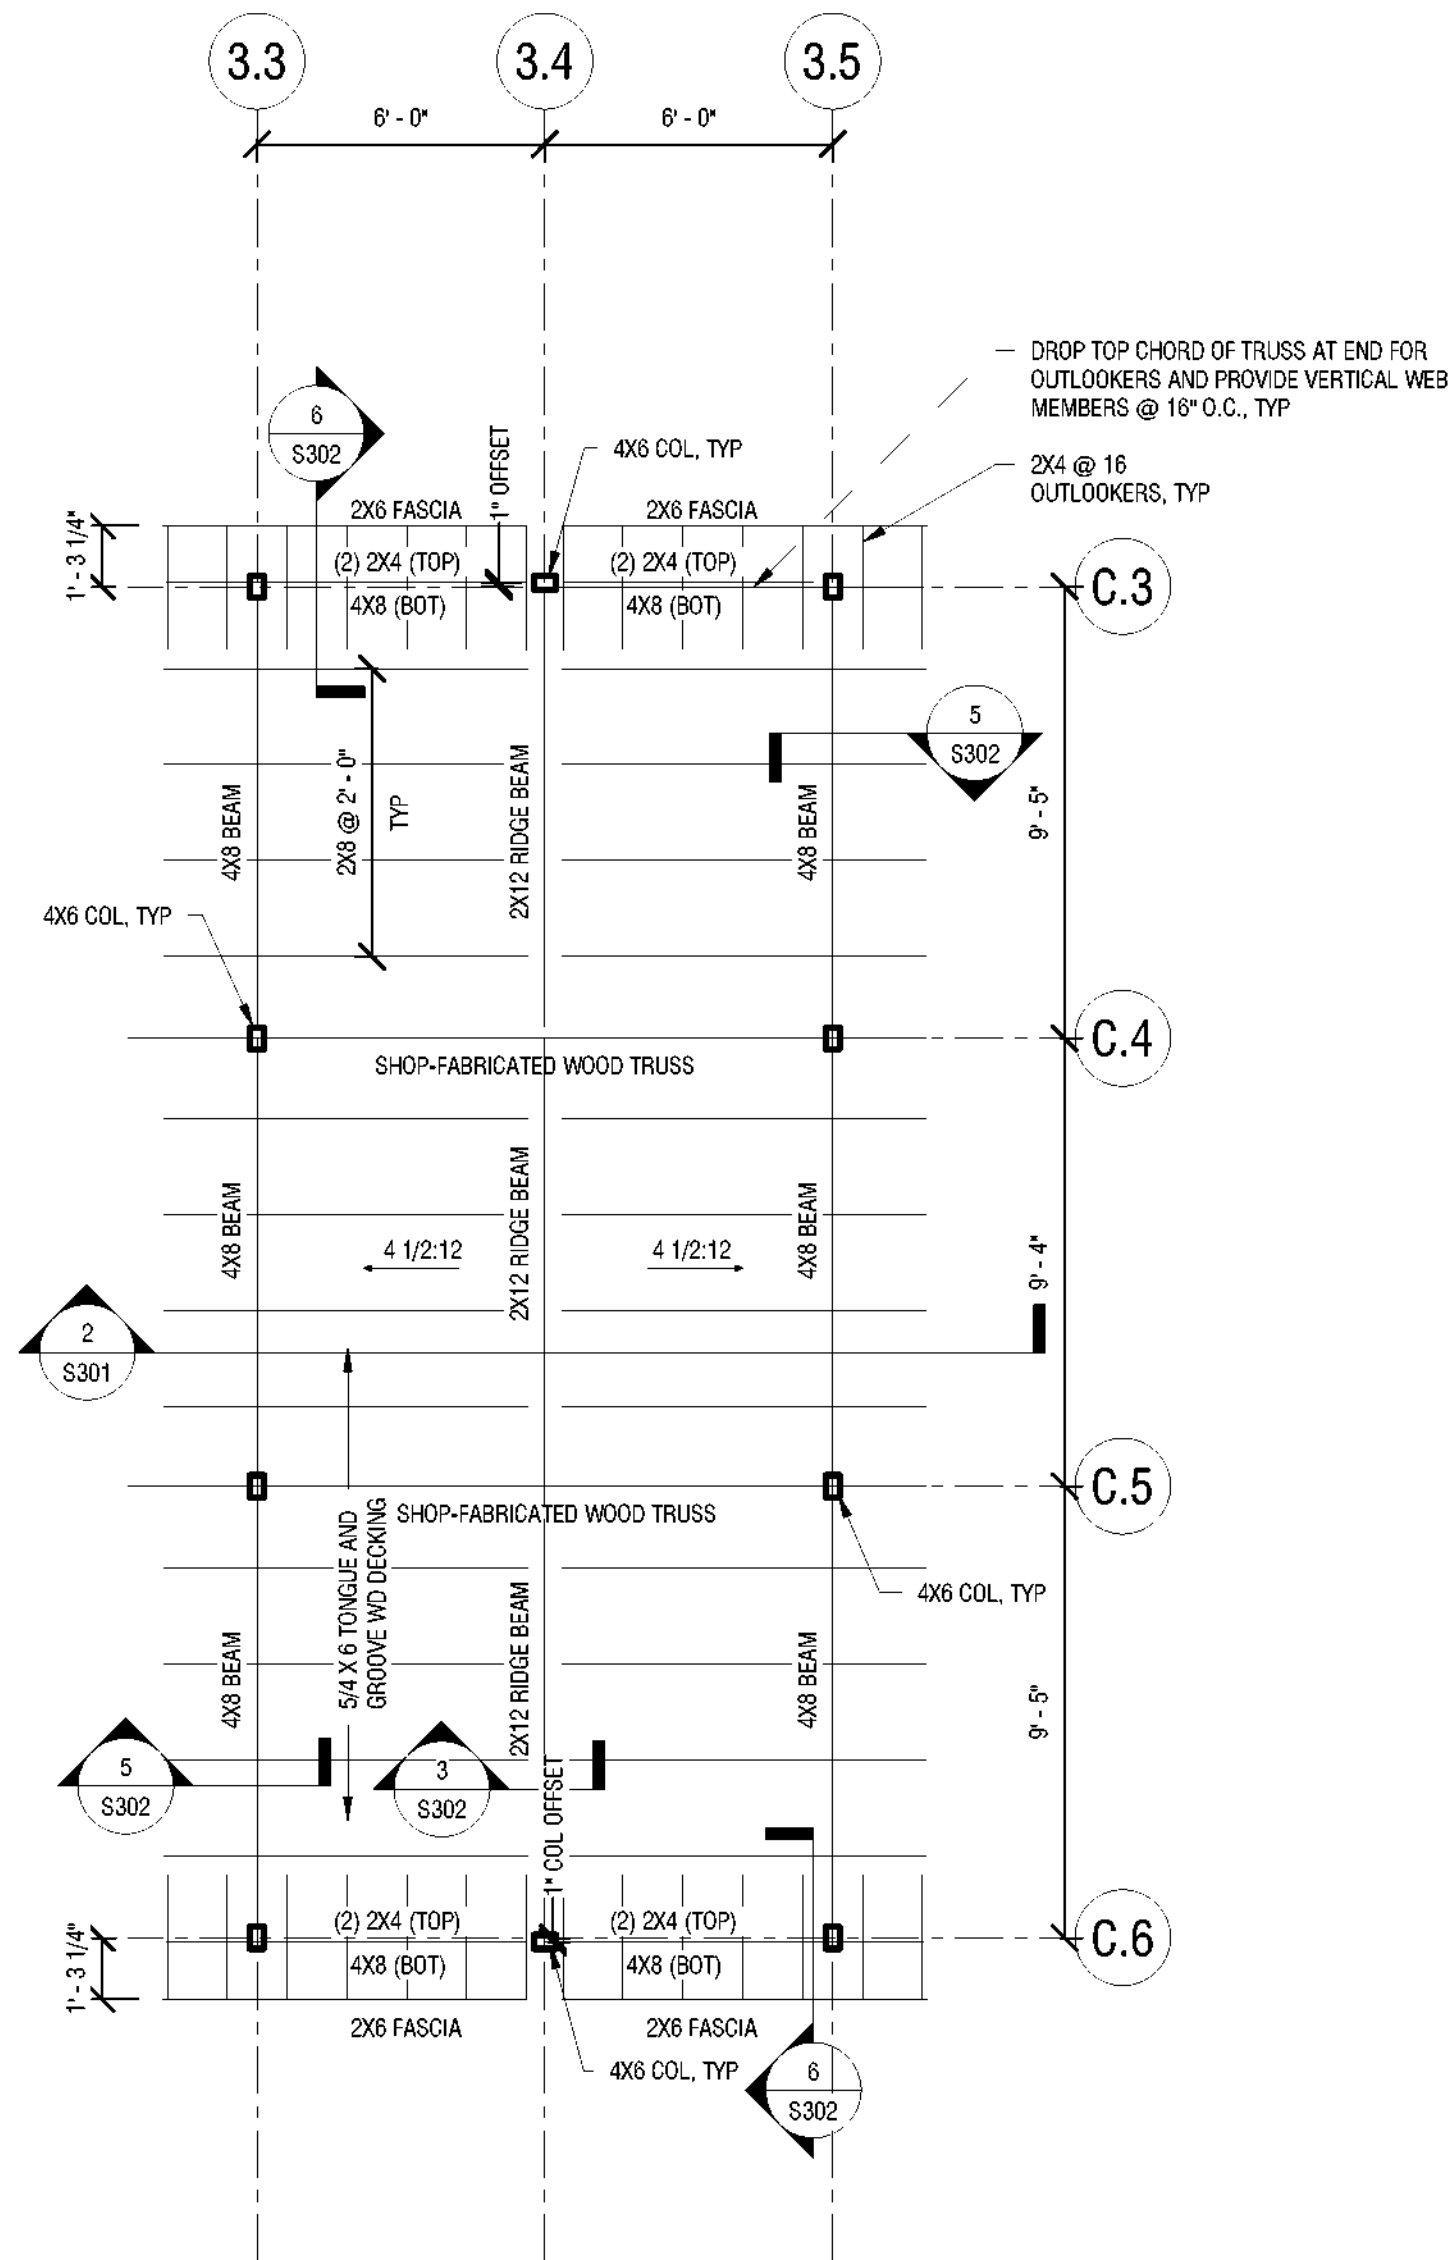

2 ROOF FRAMING PLAN - LATRINE #427
1/4" = 1'-0"

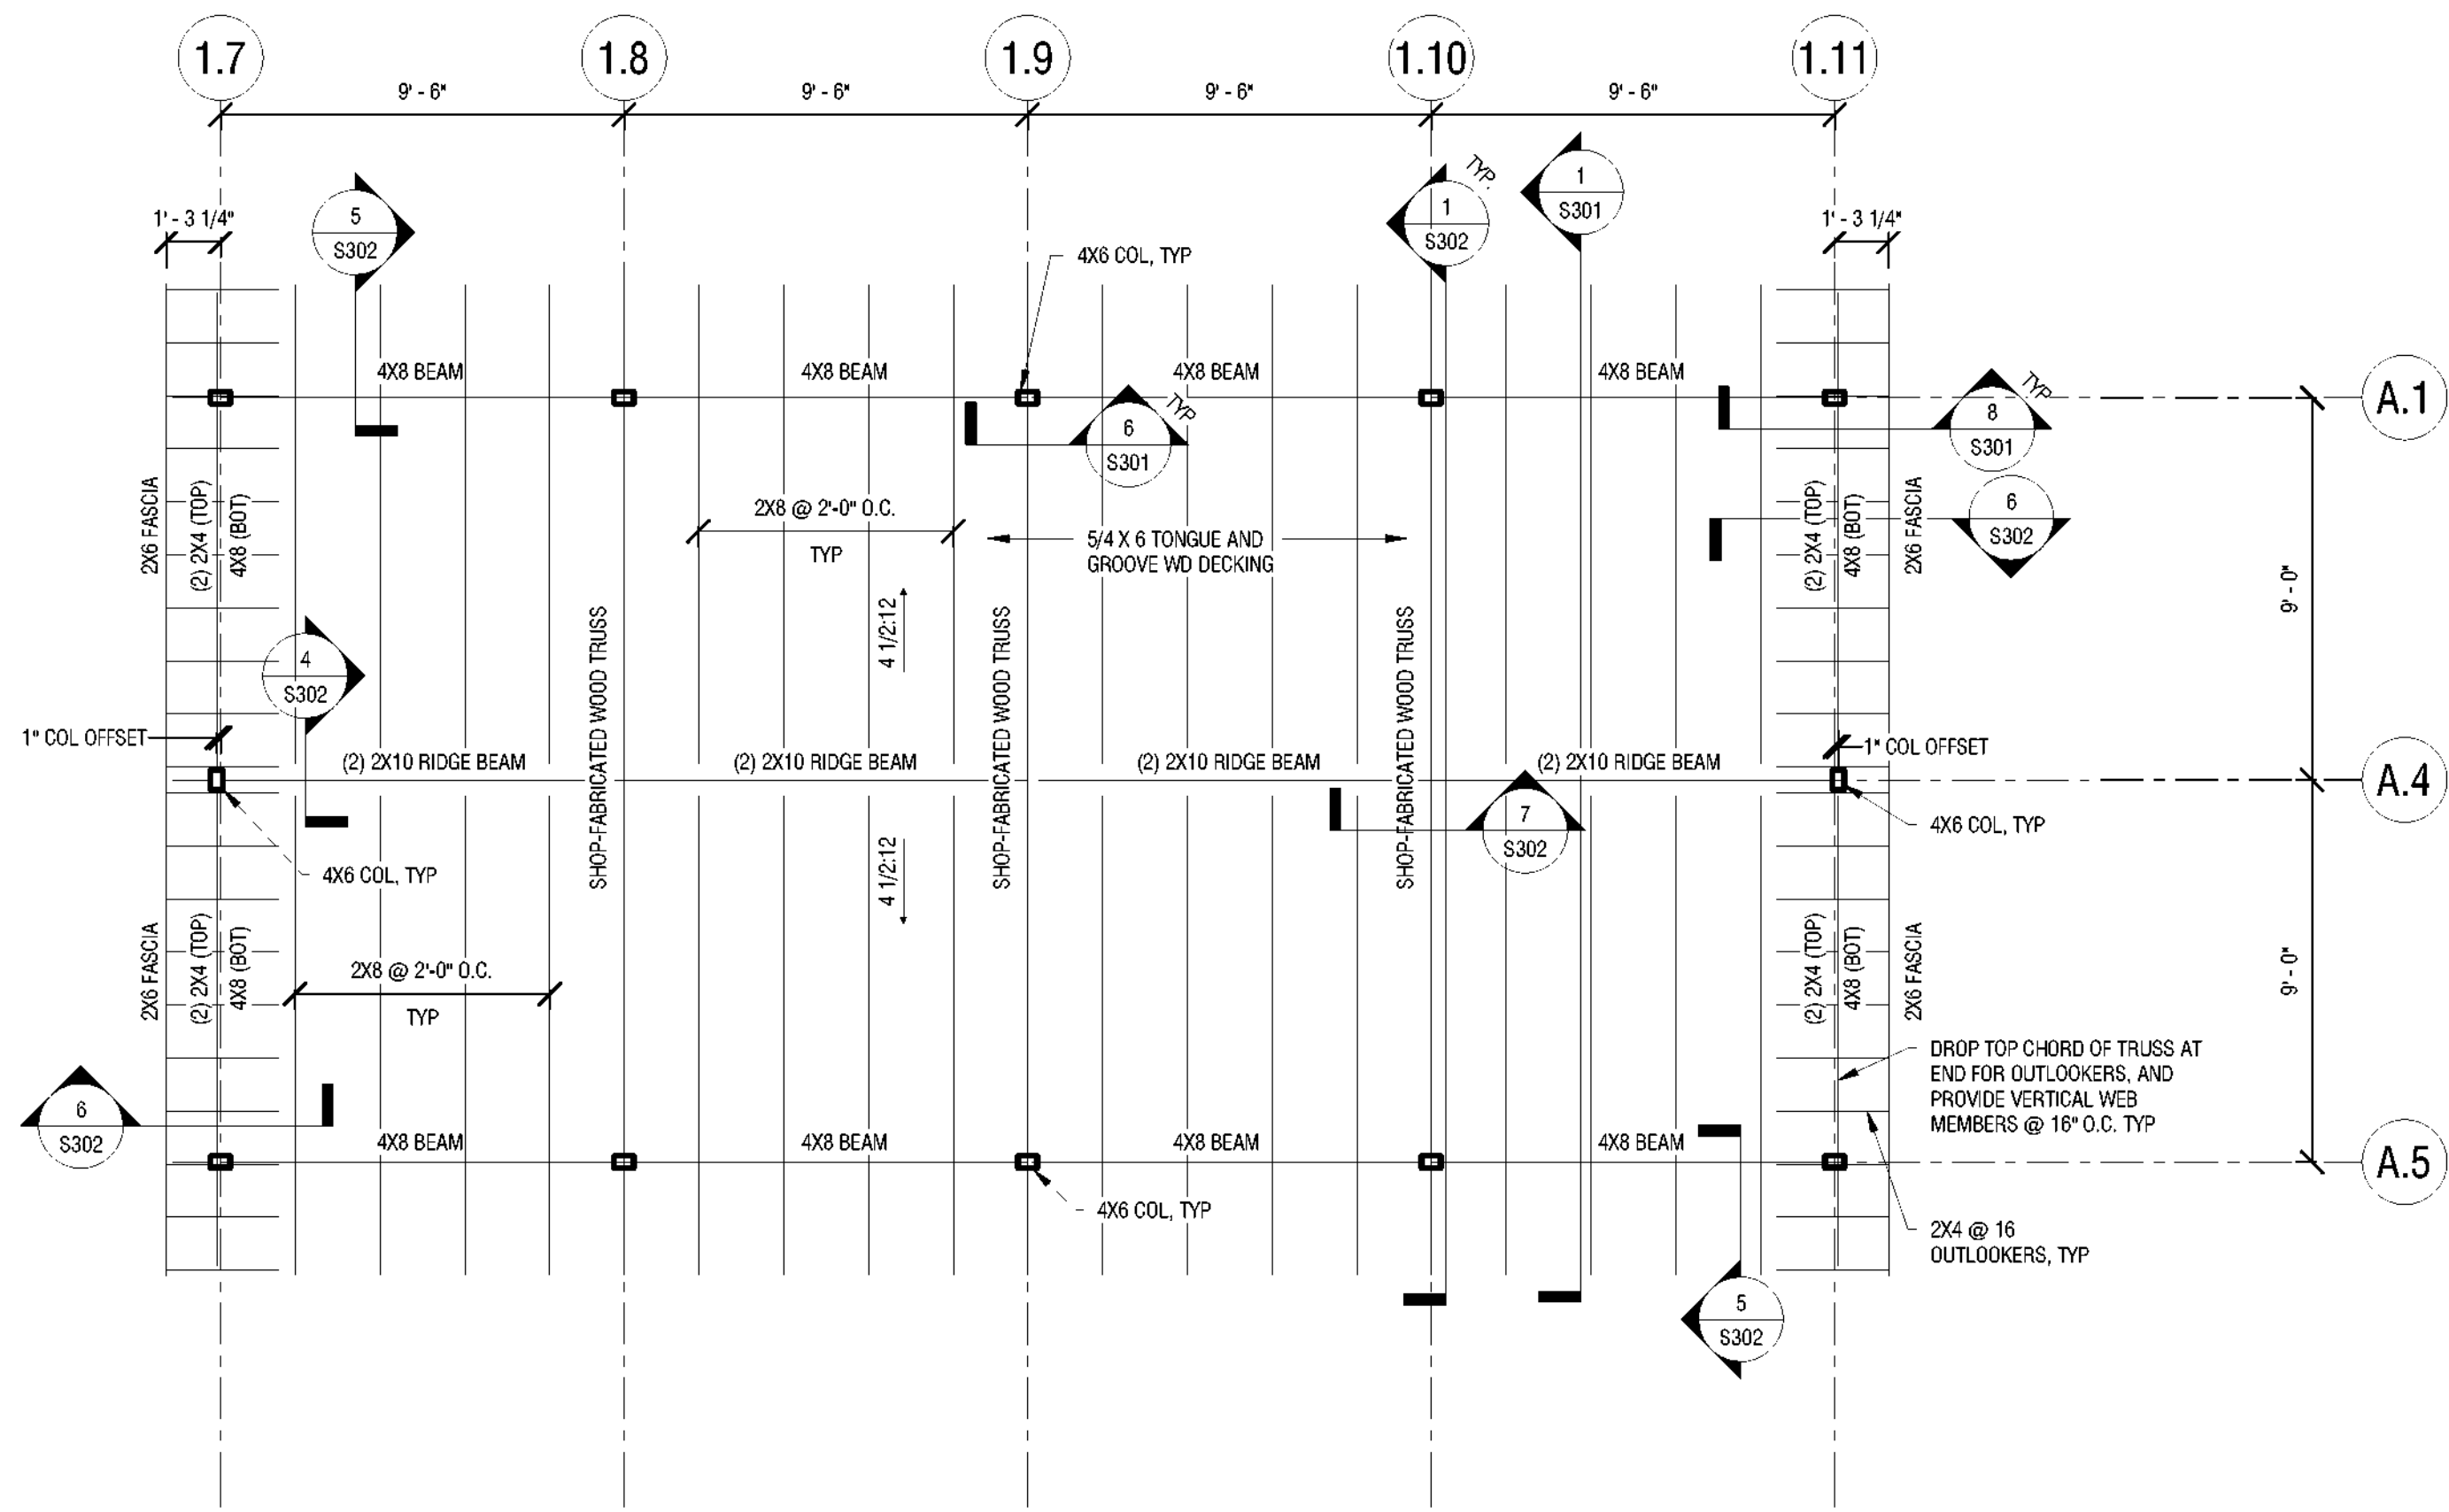

1 ROOF FRAMING PLAN - BATHHOUSE #231 AND #322
1/4" = 1'-0"
COLUMN GRID TAGS SHOWN ARE FOR BATHHOUSE #231, SEE OTHER PLANS FOR BATHHOUSE #322 TAGS.

New York State
Parks, Recreation and
Historic Preservation

Governor Kathy Hochul
Commissioner Erik Kulesseid

IT IS A VIOLATION OF STATE EDUCATION LAW FOR ANY PERSON, UNLESS UNDER THE DIRECTION OF A LICENSED ARCHITECT/ENGINEER TO ALTER THIS DOCUMENT IN ANYWAY. ALTERATIONS MUST HAVE THE SEAL AFFIXED ALONG WITH A DESCRIPTION OF THE ALTERATIONS, DATE AND ARCHITECTS/ENGINEERS SIGNATURE. COPYRIGHT © 2023

Architect:
Saratoga Associates
21 Congress Street, Suite 201
Saratoga Springs, NY 12866

Surveyor/Structural/MEP Engineer:
LaBella Associates
105 N. Tioga Street, Suite 200
Ithaca, NY 14850

Certificate of Authorization Number:
Professional Engineering: 018281
Land Surveying: 017973
Geological: 018750

Palisades Region
Palisades Interstate Park Commission
Bear Mountain, New York 10911
(845) 786-2701
Executive Director: Joshua Laird

Project Title:
CAMP JUNIOR ON LAKE TIORATI -
PHASE 3

Project Location:
HARRIMAN STATE PARK

Key Plan

Rev No	Description	Date

Drawn By:
MCBR

Design By:
MCM

Checked By:
MCM

Approved By:
MCM

Date:
3/16/23

Seal and Signature

EXPIRATION DATE: 10/31/2025

Sheet Title:
ROOF FRAMING
PLANS

Bid Documents

Project Number:
2222163.05

Drawing Number:

S106

Sheet: