

C:\Users\dmliller\Documents\197-2201 - HES Phase1_ARCH.dmliller03.rvt

ADD Alternate No.
GC-02-001-ES

ADD Alternate No.
GC-02-001-ES



1 FIRST FLOOR NEW WORK PLAN - AREA 'E'
A115 1/8" = 1'-0"


ADD Alternate No.
GC-02-001-ES

ADD Alternate No.
GC-02-001-ES

ADD Alternate No.
GC-02-001-ES


GENERAL NOTES	
1. REFER TO SHEET G001 FOR ADDITIONAL GENERAL NOTES.	
2. REFER TO A800 SERIES AND A800 SERIES DRAWINGS FOR CEILINGS, LIGHTING, DEVICES, AND NOTES.	
3. REFER TO A800 SERIES DRAWINGS FOR DOOR, STOREFRONT, CURTAINWALL, WINDOW AND LOUVER SCHEDULES, DETAILS AND NOTES.	
KEY NOTES - NEW WORK	
(X)	DESCRIPTION
2	PROVIDE NEW 12"x12" VCT FLOORING AND RUBBER WALL BASE OVER EXISTING SUBSTRATE.
7	PROVIDE PERMANENT PARTITION BETWEEN CLASSROOMS. REFER TO SECTION DETAILS COORDINATE POWER REQUIREMENTS WITH ELECTRICAL DRAWINGS.
10	PROVIDE NEW DOOR AND HARDWARE. REFER TO DOOR SCHEDULE.
15	PAINT ALL WALLS IN CLASSROOM FROM WALL BASE TO CEILING. PROTECT EXISTING EQUIPMENT AS REQUIRED. PAINT COLOR TO BE SELECTED BY OWNER.

KEYPLAN

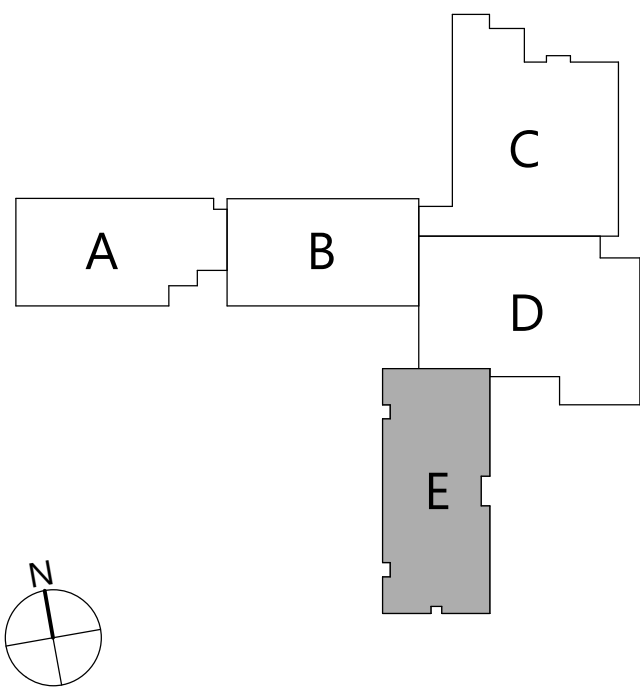

Consultant

HIGHLAND CENTRAL SCHOOL DISTRICT
HIGHLAND ELEMENTARY SCHOOL
2022 CAPITAL IMPROVEMENT PROJECT - PHASE 1

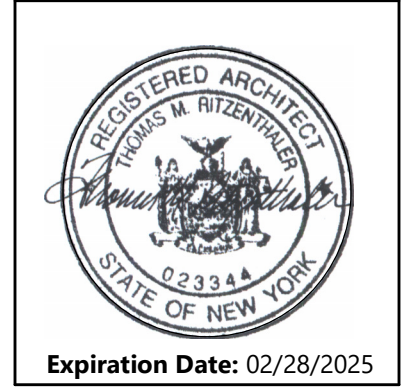

DATE	DESCRIPTION

Drawn By: CSA
Checked By: CSA
Proj. #: 62-08-03-84-0-010-014
CSArch Proj. #: 197-2201.01
Issued for Bid: 08/18/23

Sheet Title
FIRST FLOOR
NEW WORK
PLAN - AREA
'E'

Sheet No.
**HES
A115**