




Project Title:
Branch Renovation at:

M&T Bank
1019 PARK STREET
PEEKSKILL, NY 10566

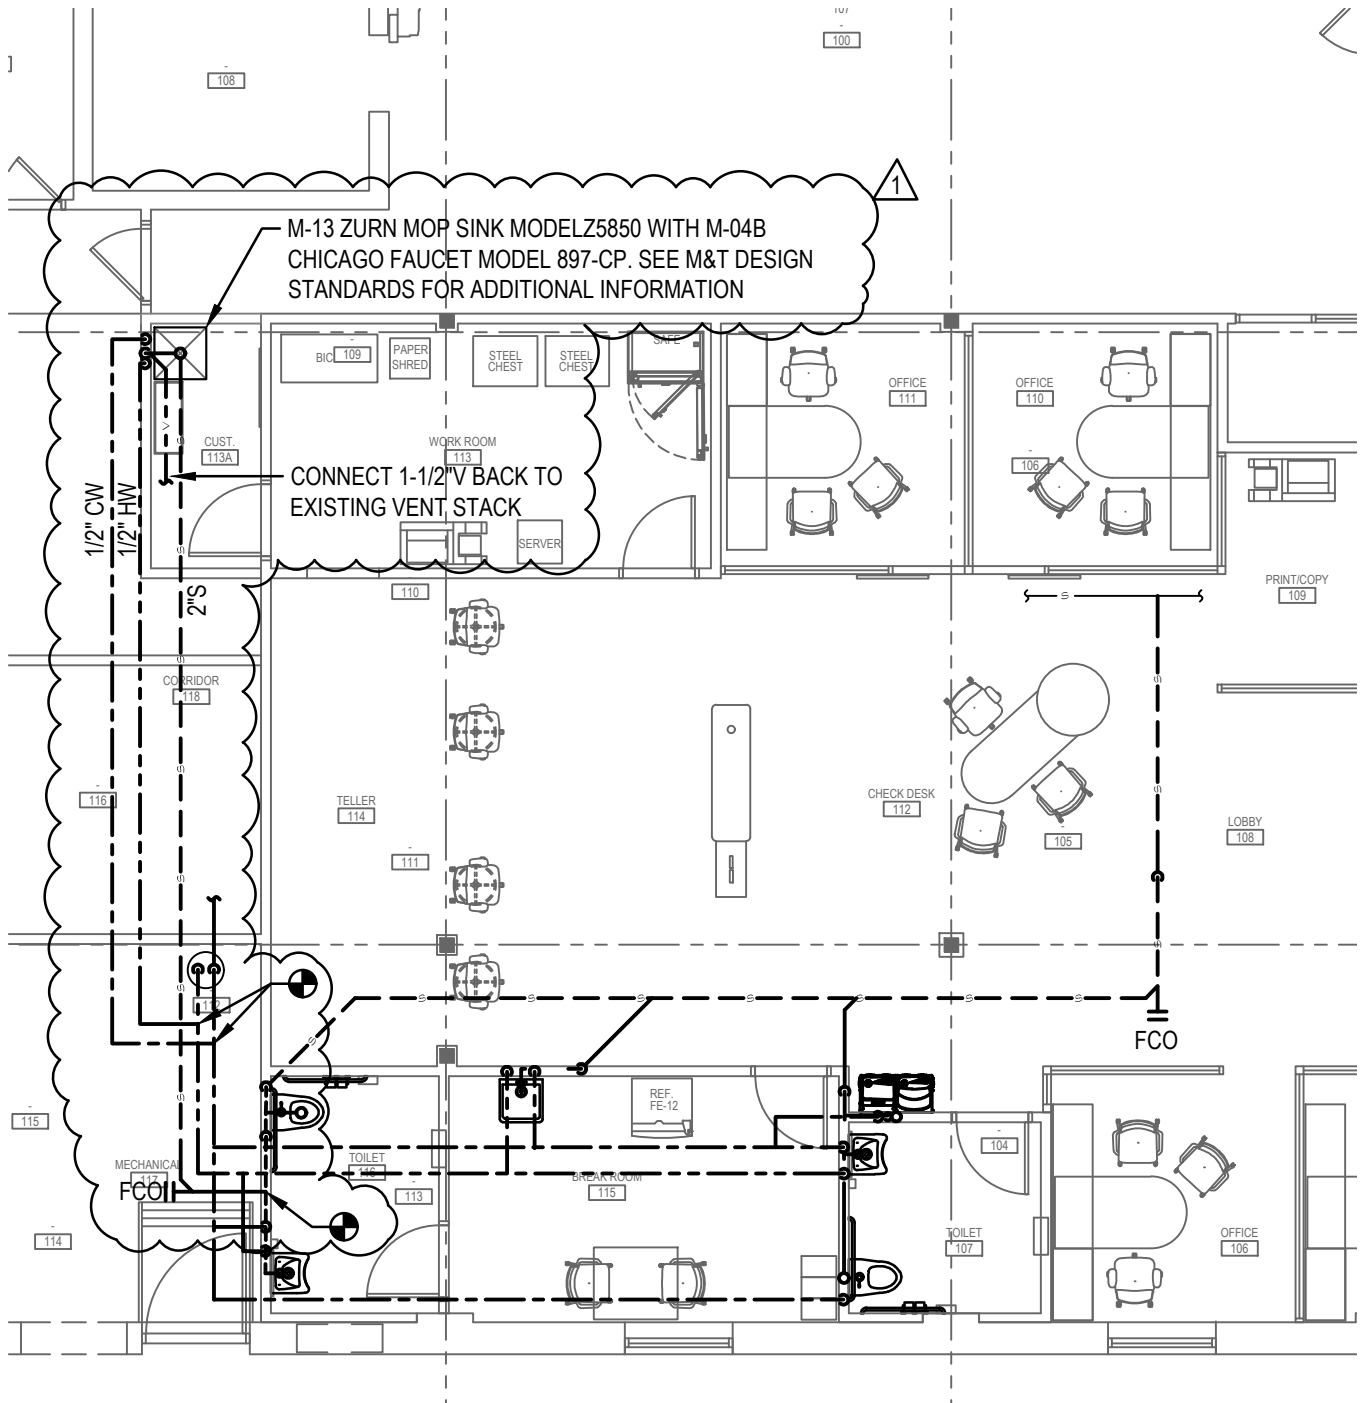

SILVER PETRUCCI + ASSOCIATES
3190 WHITNEY AVENUE, HAMDEN CT 06518
311 STATE STREET NEW LONDON CT 06320
203 230 9007 silverpetrucci.com

Drawing Title:

PARTIAL FLOOR PLANS:
CUSTODIAL #113A -
PLUMBING

Date:

Scale:

Drawn By:
MB

Project Number:
22-122

Drawing Number:

SKP2