

**84 CHALET ROAD
KIAMESHA LAKE, NY 12751**

JCI ARCHITECTURE

120 HUYSHOPE AVENUE
SUITE 400
HARTFORD, CT 06106
860.247.9226


© 2019 JCJ Architecture

CONSULTANTS:


DOOR SCHEDULE																			
DOOR NO.	DOOR IDENTIFICATION			DOOR CONSTRUCTION				FRAME CONSTRUCTION				FIRE RATING	DOOR / FRAME DETAILS			GLAZING TYPE	HARDWARE SET	SIGNAGE	COMMENTS
	PAIR / SINGLE	SIZE		EXISTING	TYPE	MATERIAL	FINISH	EXISTING	TYPE	MATERIAL	FINISH		HEAD	JAMB	SILL				
		WIDTH	HEIGHT																
XA01	S	3'-0"	7'-0"	F	HM	PTD			1	HM	PTD								
XA02	S	3'-0"	7'-0"	F	HM	PTD			1	HM	PTD								
XA03	P	5'-0"	7'-0"	A	WD	FAC			2	HM	PTD								BL-PASS DOOR
XA04	S	3'-0"	7'-0"	G	HM	PTD			1	HM	PTD					SG			
XA05	S	3'-0"	7'-0"	F	HM	PTD			1	HM	PTD								
XA06	S	3'-0"	7'-0"	F	HM	PTD			1	HM	PTD								
XA07	S	3'-0"	7'-0"	F	HM	PTD			1	HM	PTD								
XA08	S	3'-0"	7'-0"	F	HM	PTD			1	HM	PTD								
XA09	S	3'-0"	7'-0"	F	HM	PTD			1	HM	PTD								
XA10		3'-0"	7'-0"	X	HM	PTD			1	HM	PTD					WG			
XA11A		3'-0"	7'-0"	X	HM	PTD			1	HM	PTD					WG			
XA11B		12'-0"	10'-0"	SC	FAC	-			-	-	-								OVERHEAD ROLL DOWN DOOR
XA11C		12'-0"	10'-0"	SC	FAC	-			-	-	-								OVERHEAD ROLL DOWN DOOR
XA11D		12'-0"	10'-0"	SC	FAC	-			-	-	-								OVERHEAD ROLL DOWN DOOR
XA12	S	3'-0"	7'-0"	F	HM	PTD			1	HM	PTD								
XA13	S	3'-0"	7'-0"	F	HM	PTD			1	HM	PTD								
XA14A	S	3'-0"	7'-0"	F	HM	PTD			1	HM	PTD								
XA14B		12'-0"	10'-0"	SC	FAC	-			-	-	-								OVERHEAD ROLL DOWN DOOR
XA14C		12'-0"	10'-0"	SC	FAC	-			-	-	-								OVERHEAD ROLL DOWN DOOR
XA14D	S	3'-0"	7'-0"	F	HM	PTD			1	HM	PTD								
XA15	S	3'-0"	7'-0"	F	HM	PTD			1	HM	PTD								
XB01A	S	3'-0"	7'-0"	F	HM	PTD			1	HM	PTD								
XB01B		12'-0"	10'-0"	SC	FAC	-			-	-	-								OVERHEAD ROLL DOWN DOOR
XB01C		12'-0"	10'-0"	SC	FAC	-			-	-	-								OVERHEAD ROLL DOWN DOOR
XB01D	S	3'-0"	7'-0"	F	HM	PTD			1	HM	PTD								
XB02	S	3'-0"	7'-0"	F	HM	PTD			1	HM	PTD								
XC01	P	6'-0"	7'-0"	FG	ALUM	-			4	ALUM	-					IG			STOREFRONT SYSTEM
XC02A	S	3'-0"	7'-0"	F	HM	PTD			1	HM	PTD								DOUBLE ACTING DOOR
XC02B	S	3'-0"	7'-0"	F	HM	PTD			1	HM	PTD								
XC03	S	3'-0"	7'-0"	F	HM	PTD			1	HM	PTD								
XC04	P	4'-0"	7'-0"	F	HM	PTD			3	HM	PTD								
XC05	S	2'-0"	7'-0"	F	HM	PTD			3	HM	PTD								
XC06	S	2'-0"	7'-0"	F	HM	PTD			3	HM	PTD								
XC07	S	3'-0"	7'-0"	F	HM	PTD			1	HM	PTD								
XC08A	P	6'-0"	7'-0"	FG	ALUM	-			5	ALUM	-					IG			STOREFRONT SYSTEM
XC08B	P	5'-0"	7'-0"	F	HM	PTD			2	HM	PTD								
XC08C	S	3'-0"	7'-0"	F	HM	PTD			1	HM	PTD								
XC10	S	3'-0"	7'-0"	F	HM	PTD			1	HM	PTD								
XC11	S	3'-0"	7'-0"	F	HM	PTD			1	HM	PTD								
XC12	S	3'-0"	7'-0"	F	HM	PTD			1	HM	PTD								
XC13	S	3'-0"	7'-0"	F	HM	PTD			1	HM	PTD								

1) REFER TO SECURITY DRAWINGS FOR ADDITIONAL INFORMATION ON DEVICE PUNCH-OUTS IN FRAMES TO ACCOMMODATE CONCEALED WIRING.


ALUM	ALUMINUM
SG	SINGLE PANE GLAZING
IG	INSULATED GLAZING
WD	SOLID CORE WOOD DOOR
HM	HOLLOW METAL
GALV	GALVANIZED
PTD	PAINTED
SO	STEEL INSULATING OVERHEAD DOOR
SC	STEEL COILING DOOR
WG	WIRE SECURITY GLAZING

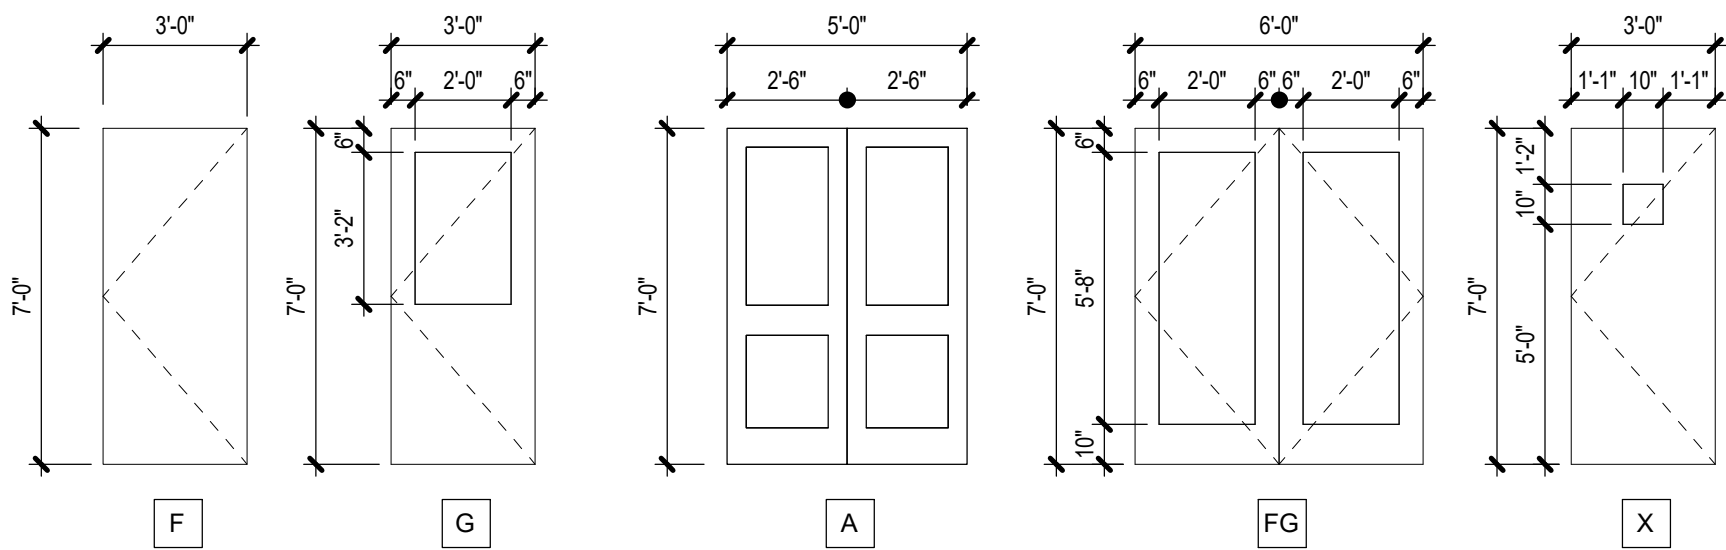

4 $1/4^{\circ} = 1'-0''$

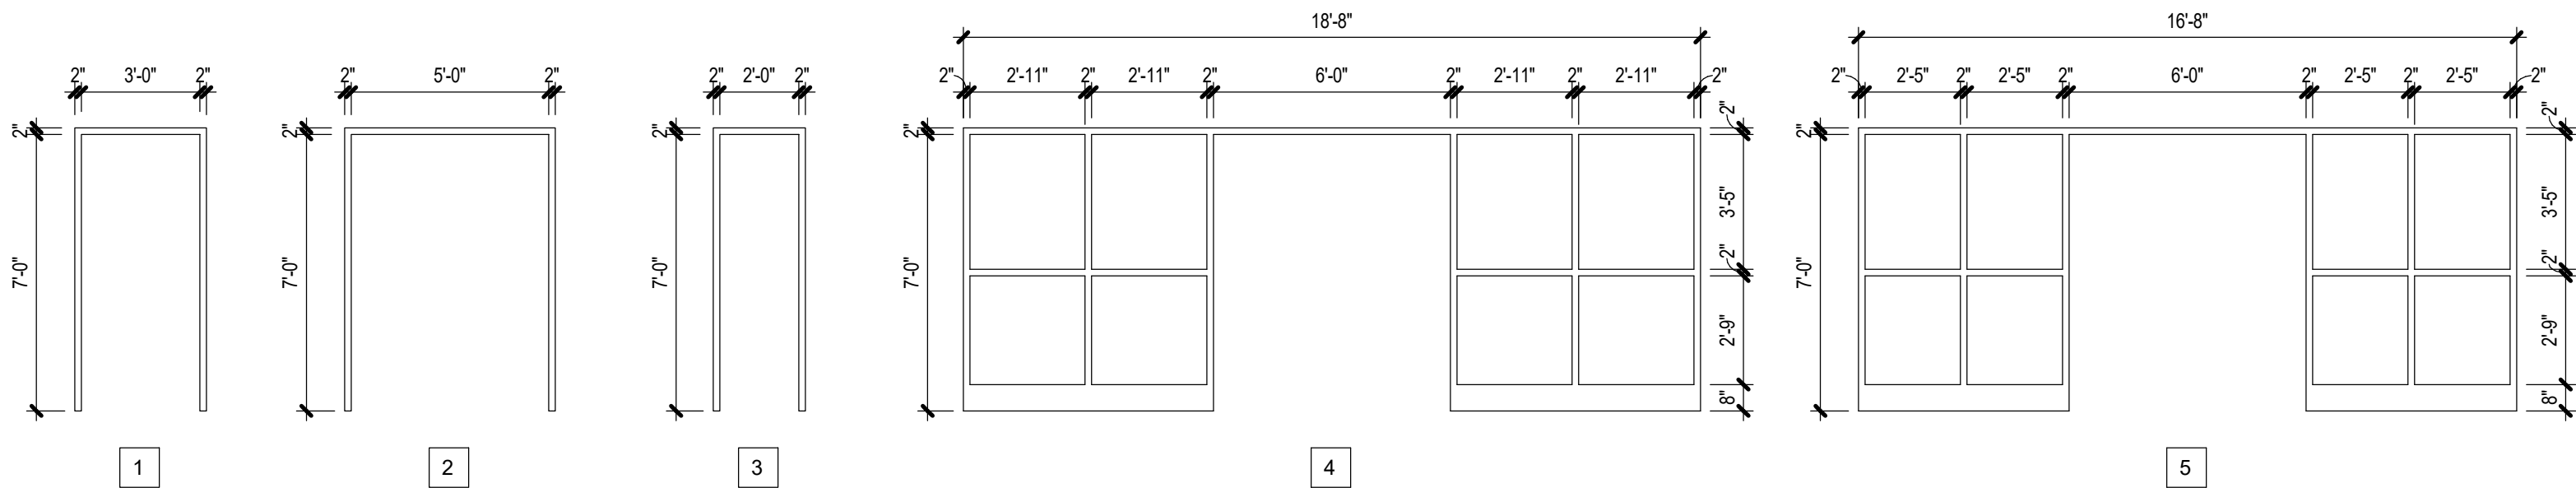


1/4" = 1'-0"

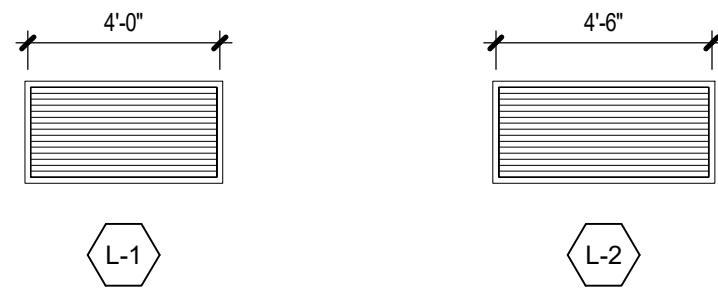

NOTE: LOUVER SIZES CURRENTLY SHOWN ARE DIAGRAMMATIC. CONFIRM SIZES WITH MECHANICAL DRAWINGS PRIOR TO COMMENCING WORK OR ORDERING ANY MATERIALS.

**NOTE: REFER TO BUILDING ELEVATIONS
FOR LOUVER LOCATIONS & POSITIONS**

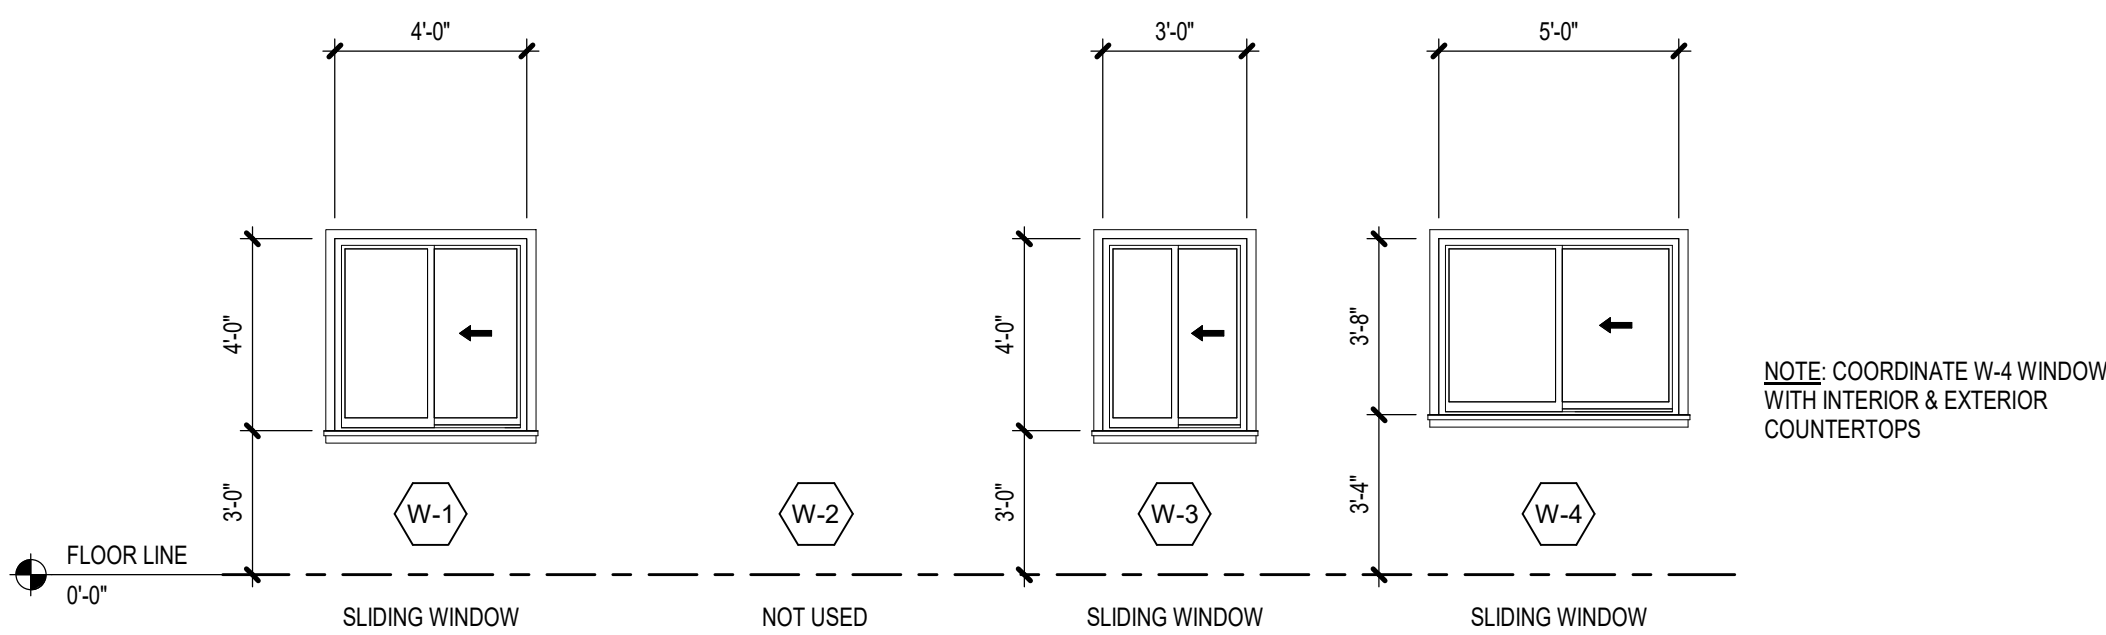 $\angle 1/4^\circ = 1'-0''$ 

1/4" = 1'-0"

NOT FOR CONSTRUCTION

P.I.C. _____ L.D. _____
P.M. _____ P.A. _____

ISSUE	AUGUST 16, 2019
JOB	H18064.00 PHASE 14
DRAWN	BMS
SCALE	As indicated

REVISIONS:

DOOR, WINDOW, & LOUVER SCHEDULES