


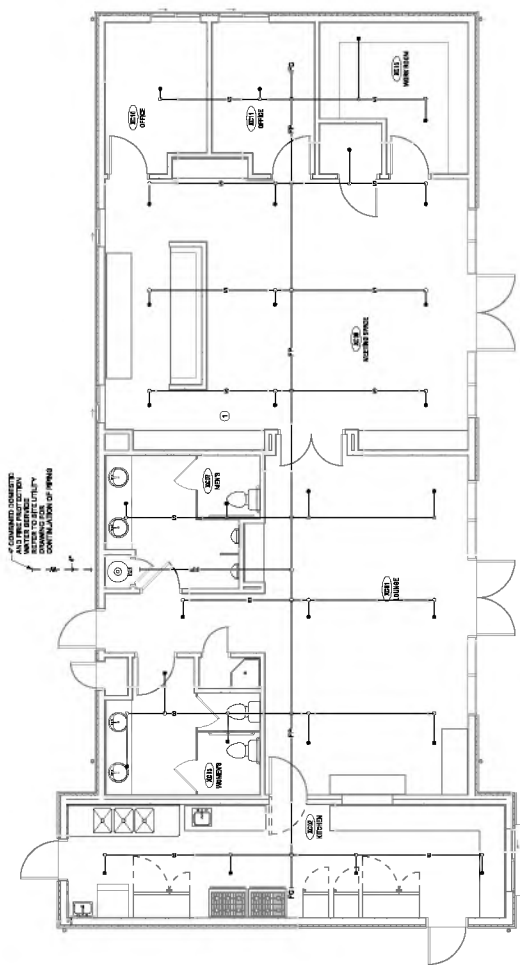

EP-111 DRAWING NOTES

- PROVIDE PENDING SPRING AND ASSOCIATED RENTAL

NOT FOR INSTRUCTION

P.I.C. _____ L.B. _____
S.M. _____ P.A. _____

JOB # _____ 11/06/2019
JOB # H183407 PHASE 1A
PROGRAM EAS
SCALE 1/8" = 1'-0"

DRAWN BY:

**FIRST FLOOR PLAN -
FIRE PROTECTION**