

RW Monster Golf
Multiple
Accessory
Structures

84 CHALET ROAD
KIAMESHA LAKE, NY 12751

JCJARCHITECTURE
120 HUYSHOPE AVENUE
SUITE 400
HARTFORD, CT 06106
860.247.9226

© 2019 JCJ Architecture

CONSULTANTS:

NOT FOR
CONSTRUCTION


P.I.C. _____ L.D. _____
P.M. _____ P.A. _____

ISSUE AUGUST 16, 2019
JOB H18064.00 PHASE 14
DRAWN BMS
SCALE 1/4" = 1'-0"


REVISIONS:

ENLARGED FLOOR
PLANS

A-5

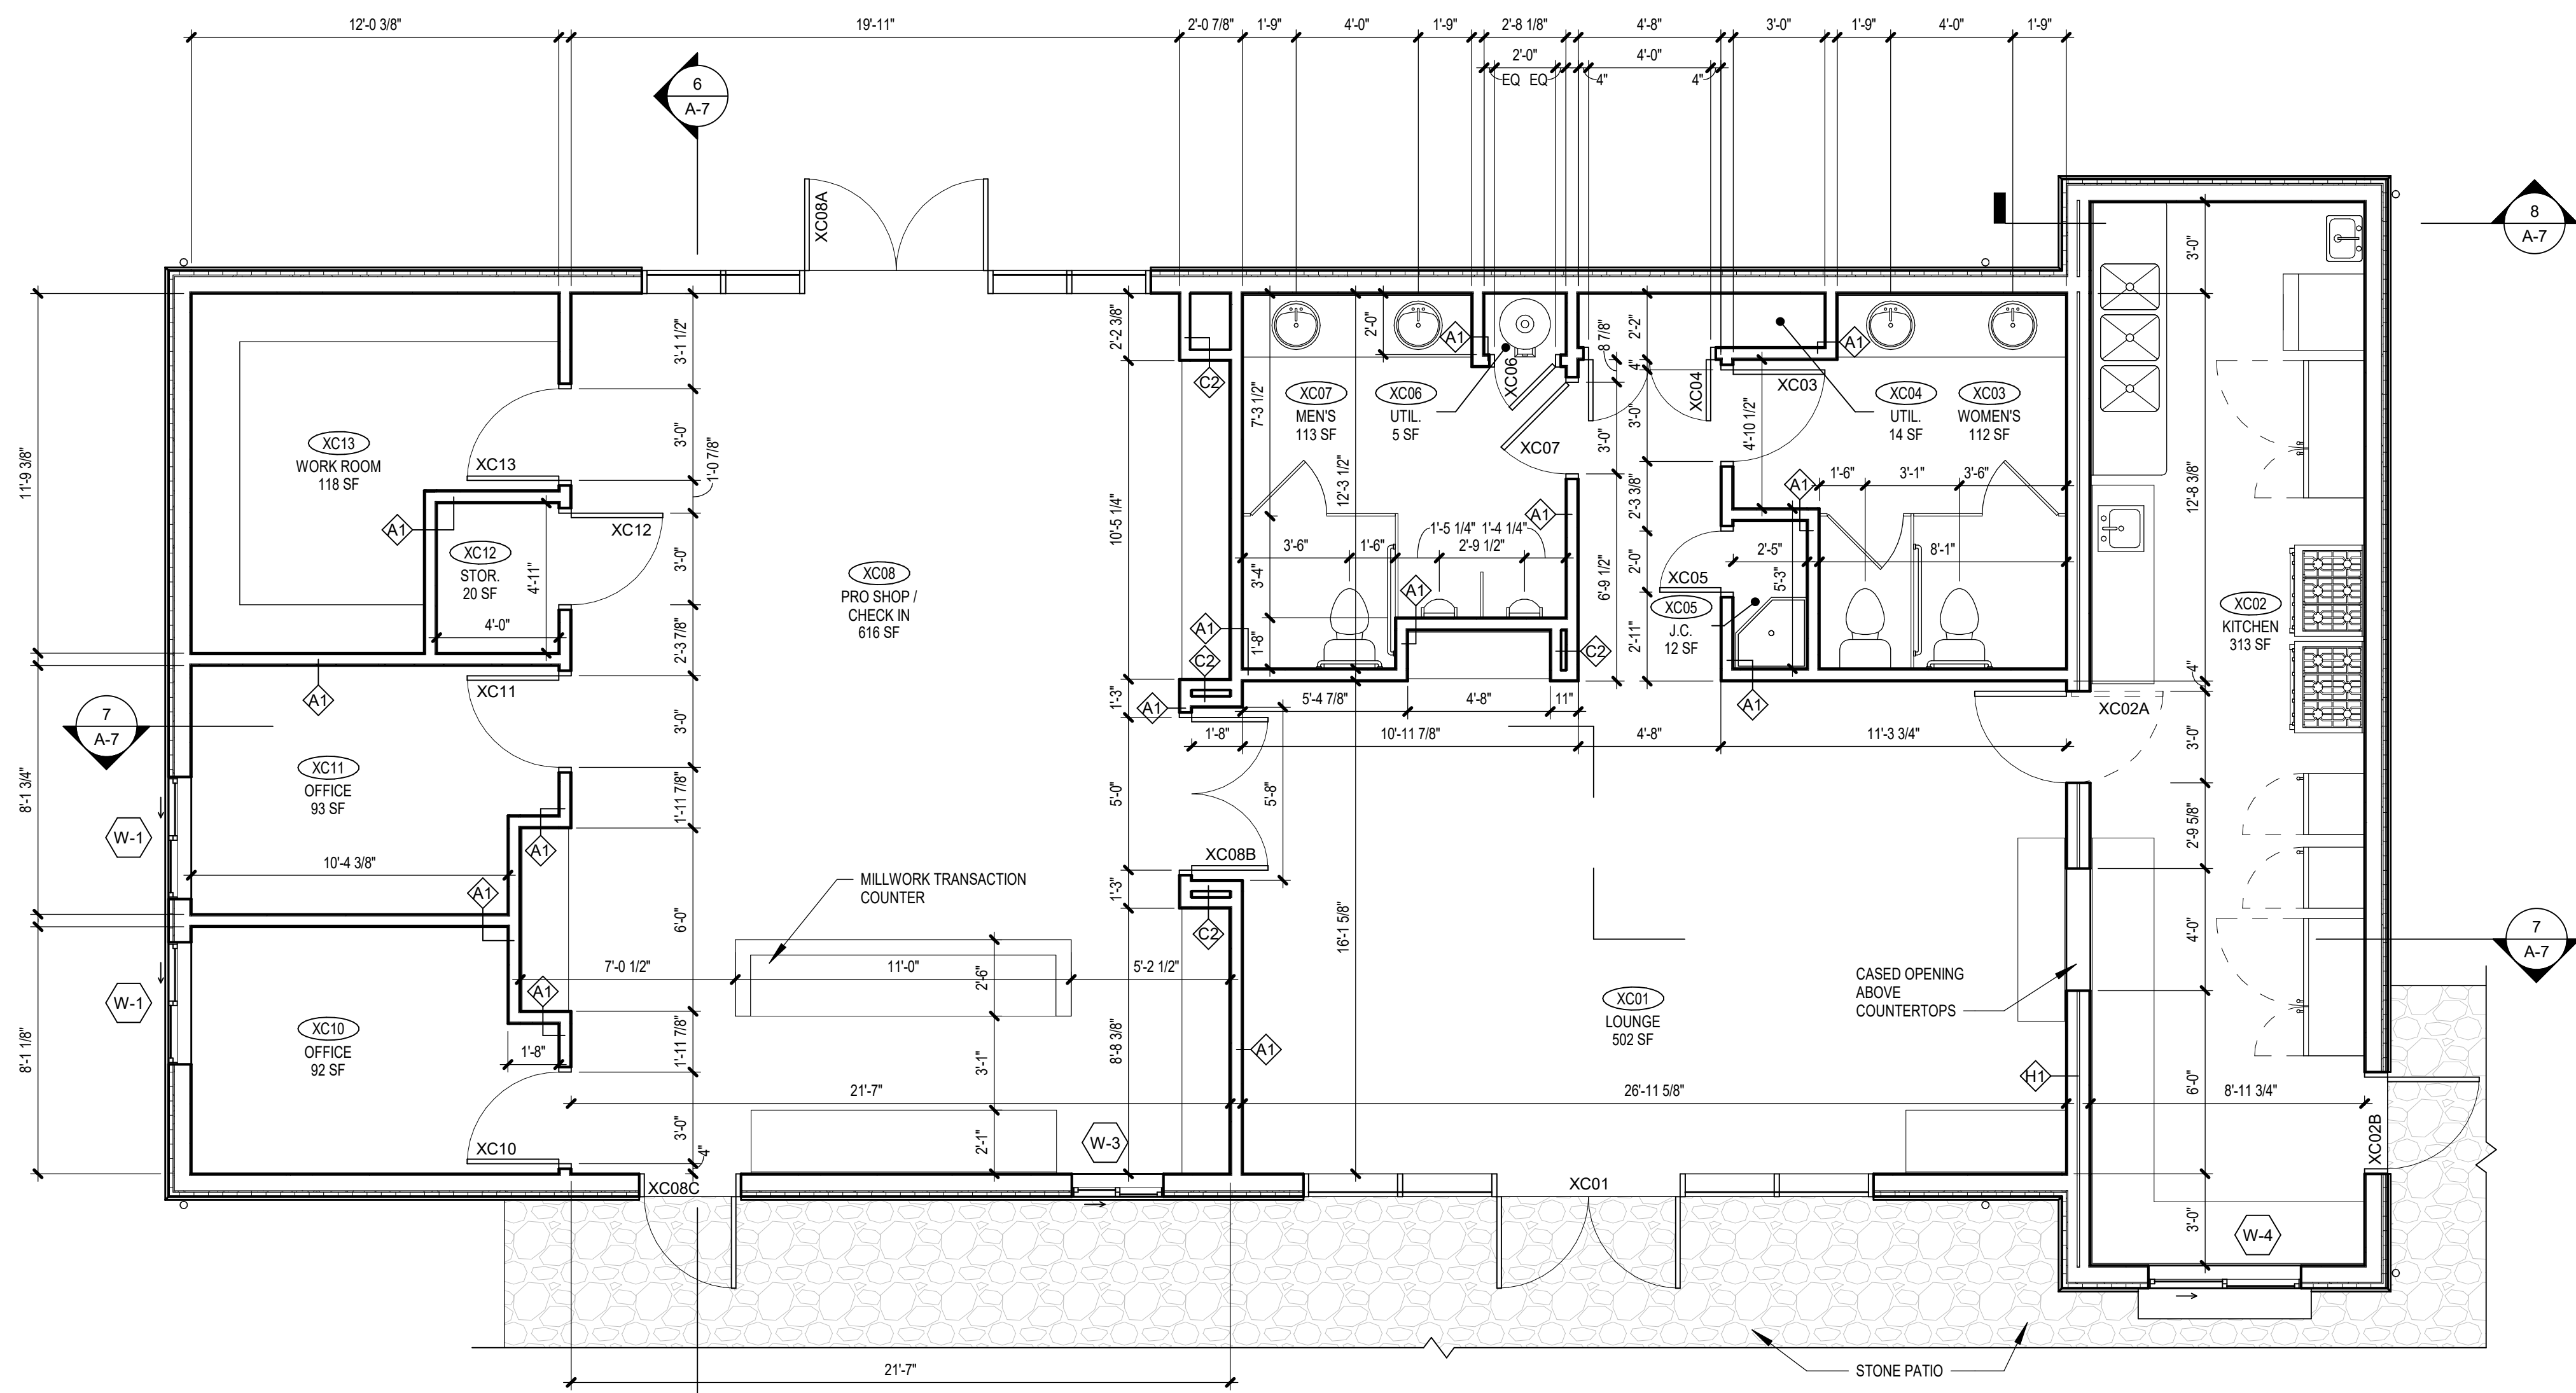

2 CLUBHOUSE BUILDING - ENLARGED FIRST FLOOR PLAN
1/4" = 1'-0"

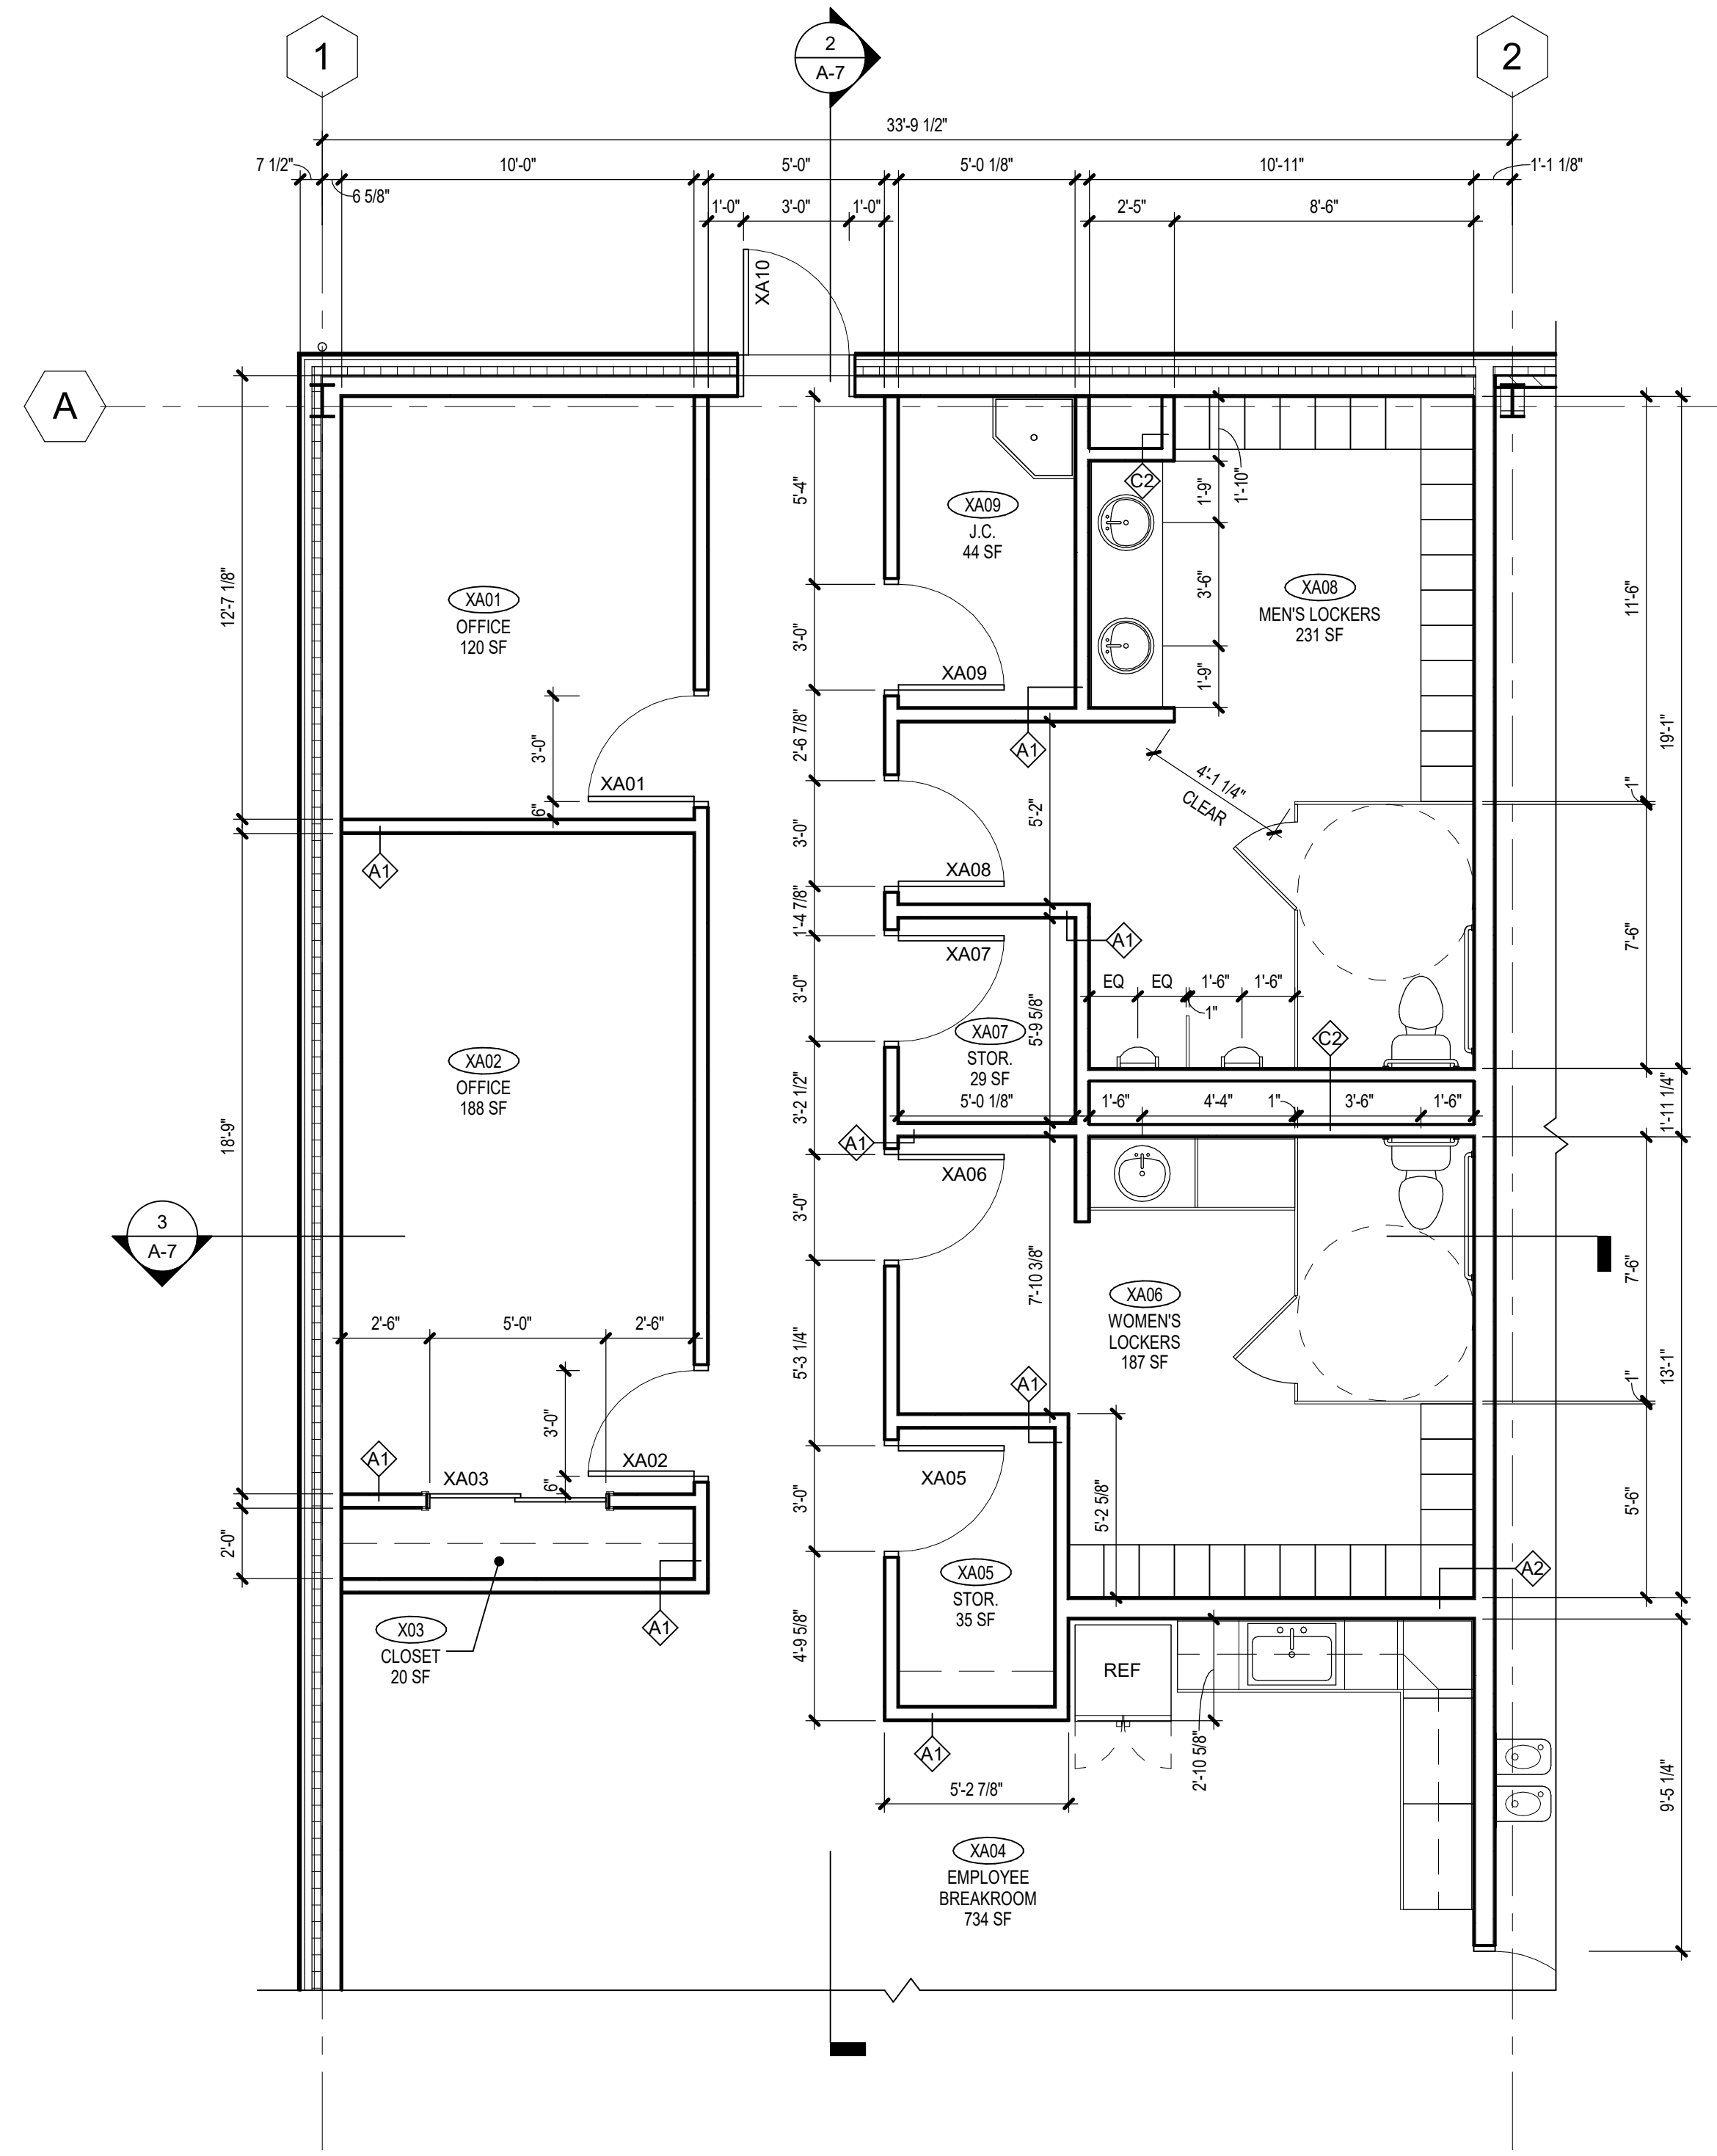

1 MAINTENANCE BUILDING - ENLARGED FIRST FLOOR PLAN
1/4" = 1'-0"