



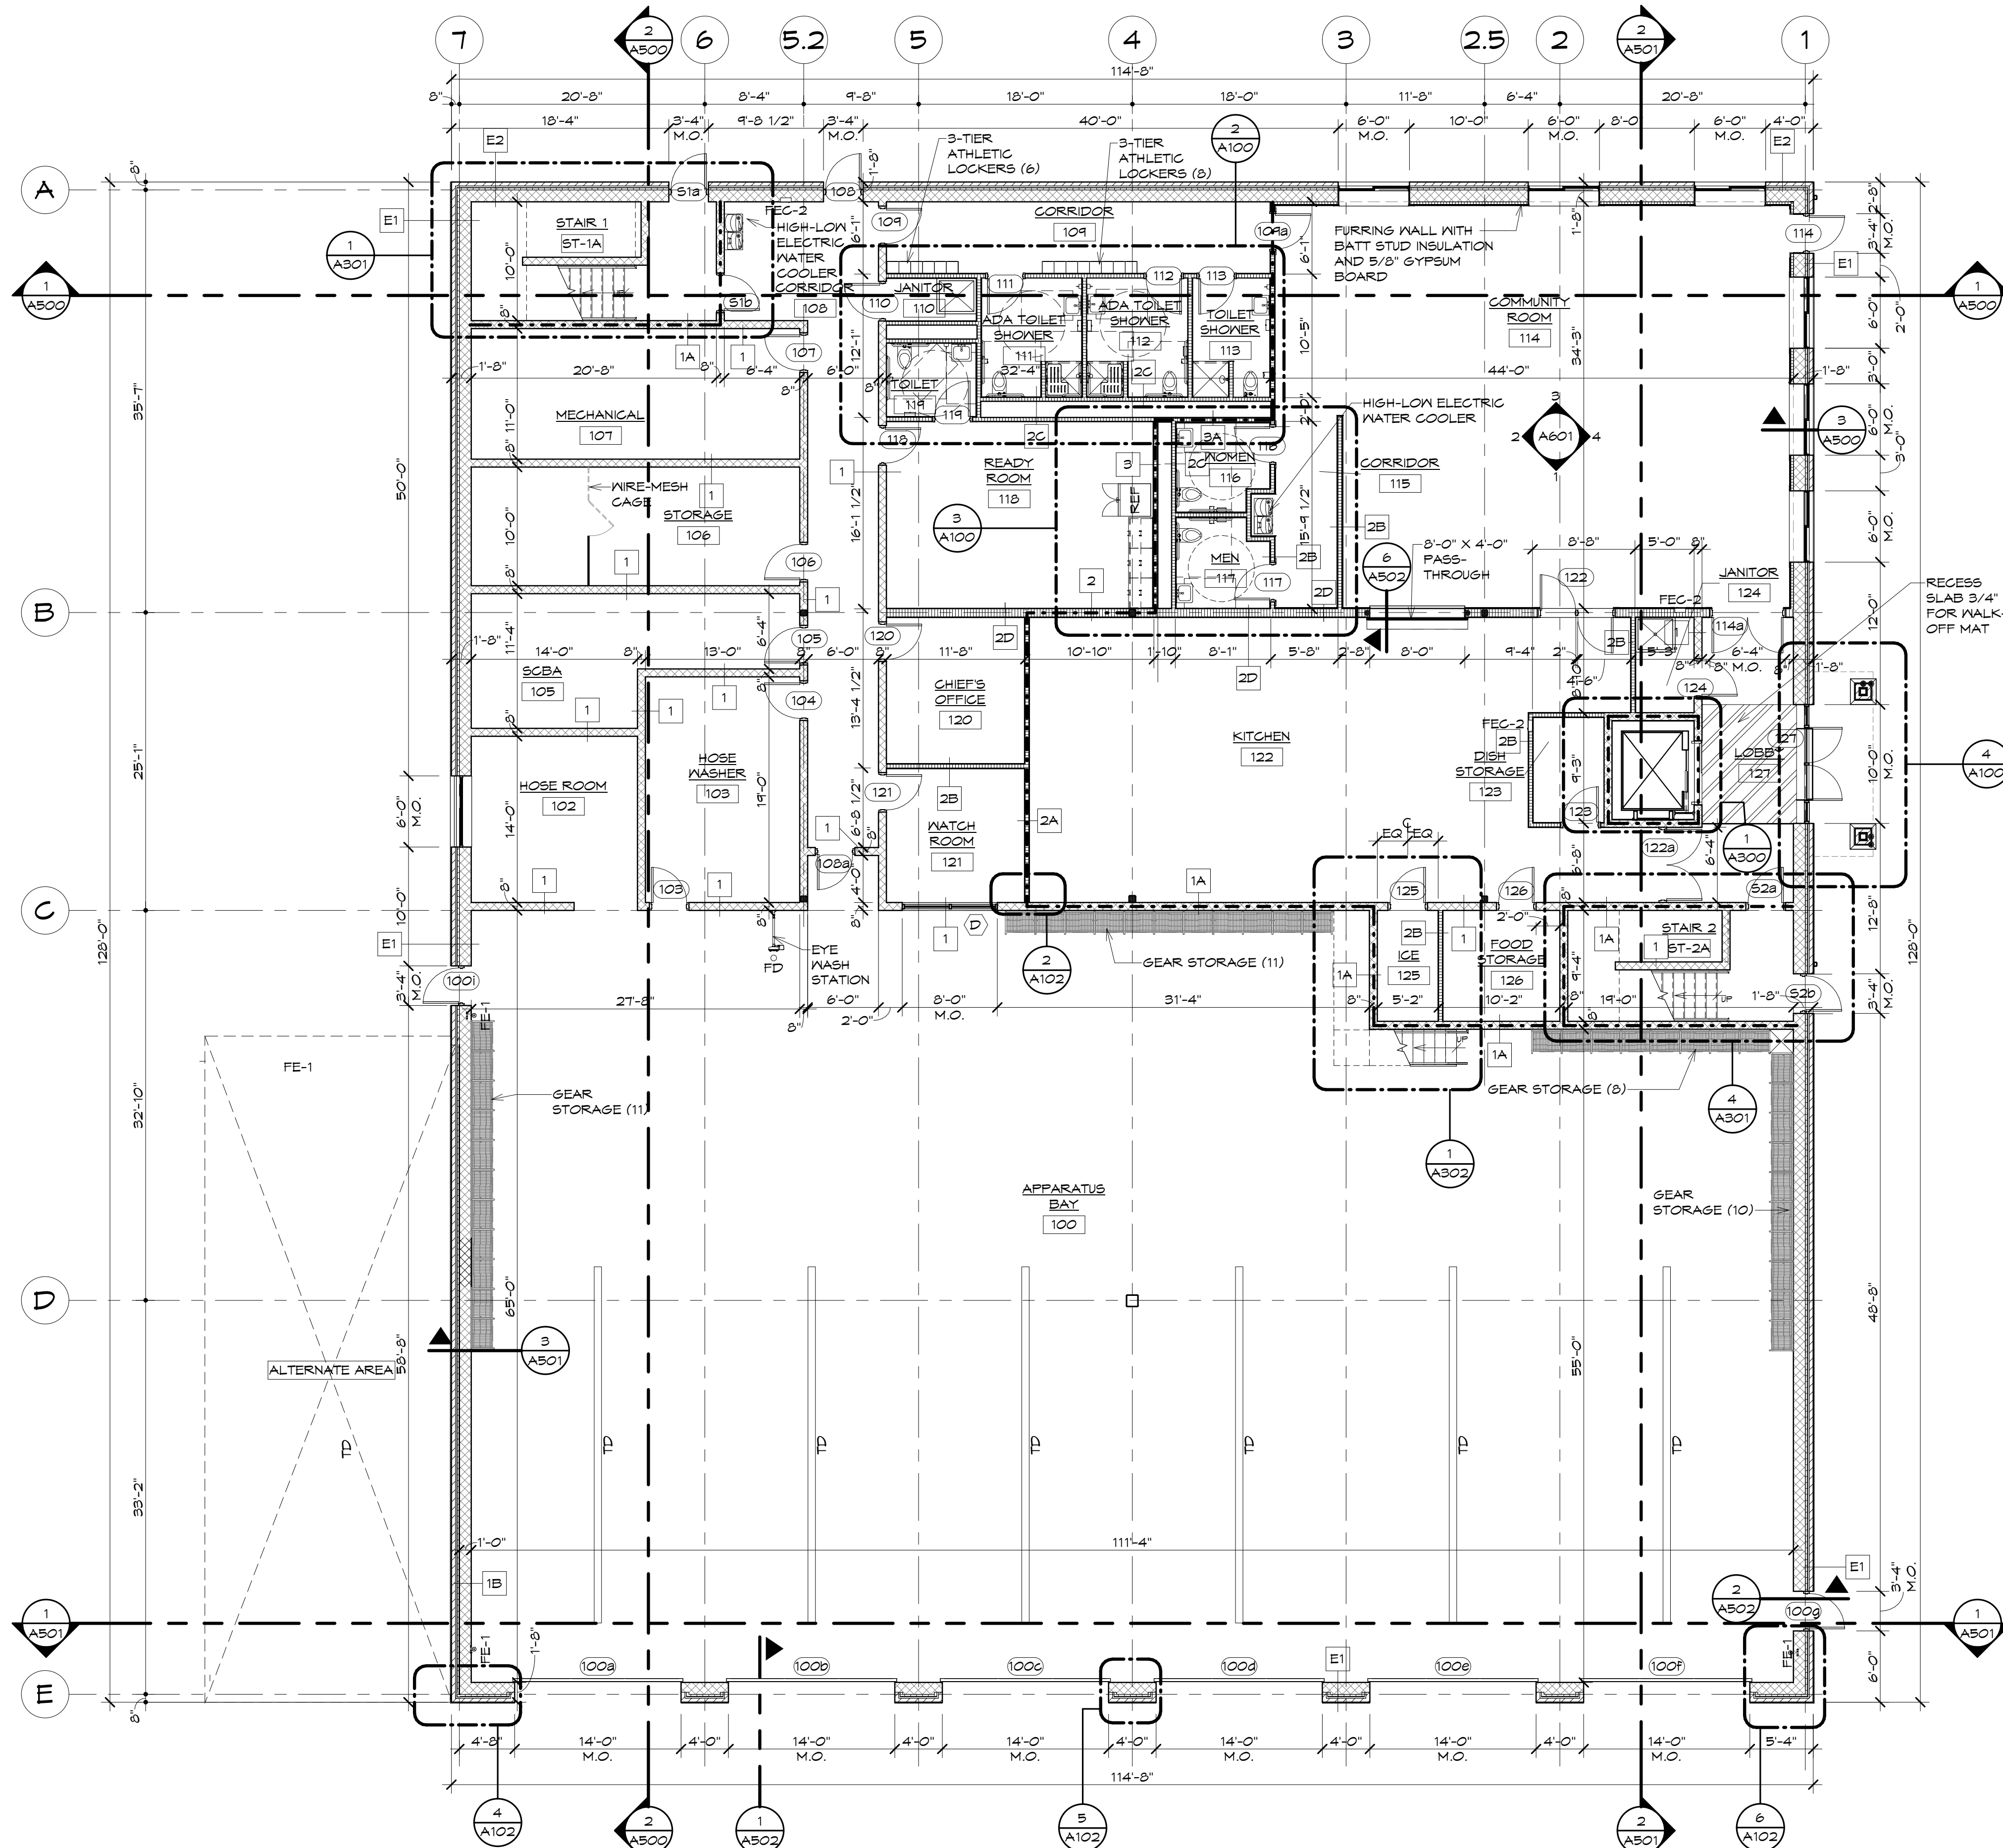


1 FIRST FLOOR PLAN
A100 1/8" = 1'-0"

PLAN NORTH


BUILDING SIZE
(1ST FLOOR):
A-3 = 3,312 SQFT
S-1 = 11,160 SQFT
NOTE: ALL DIMENSIONS ARE
TO FACE OF CMU/VENEER
OR FACE OF METAL STUD

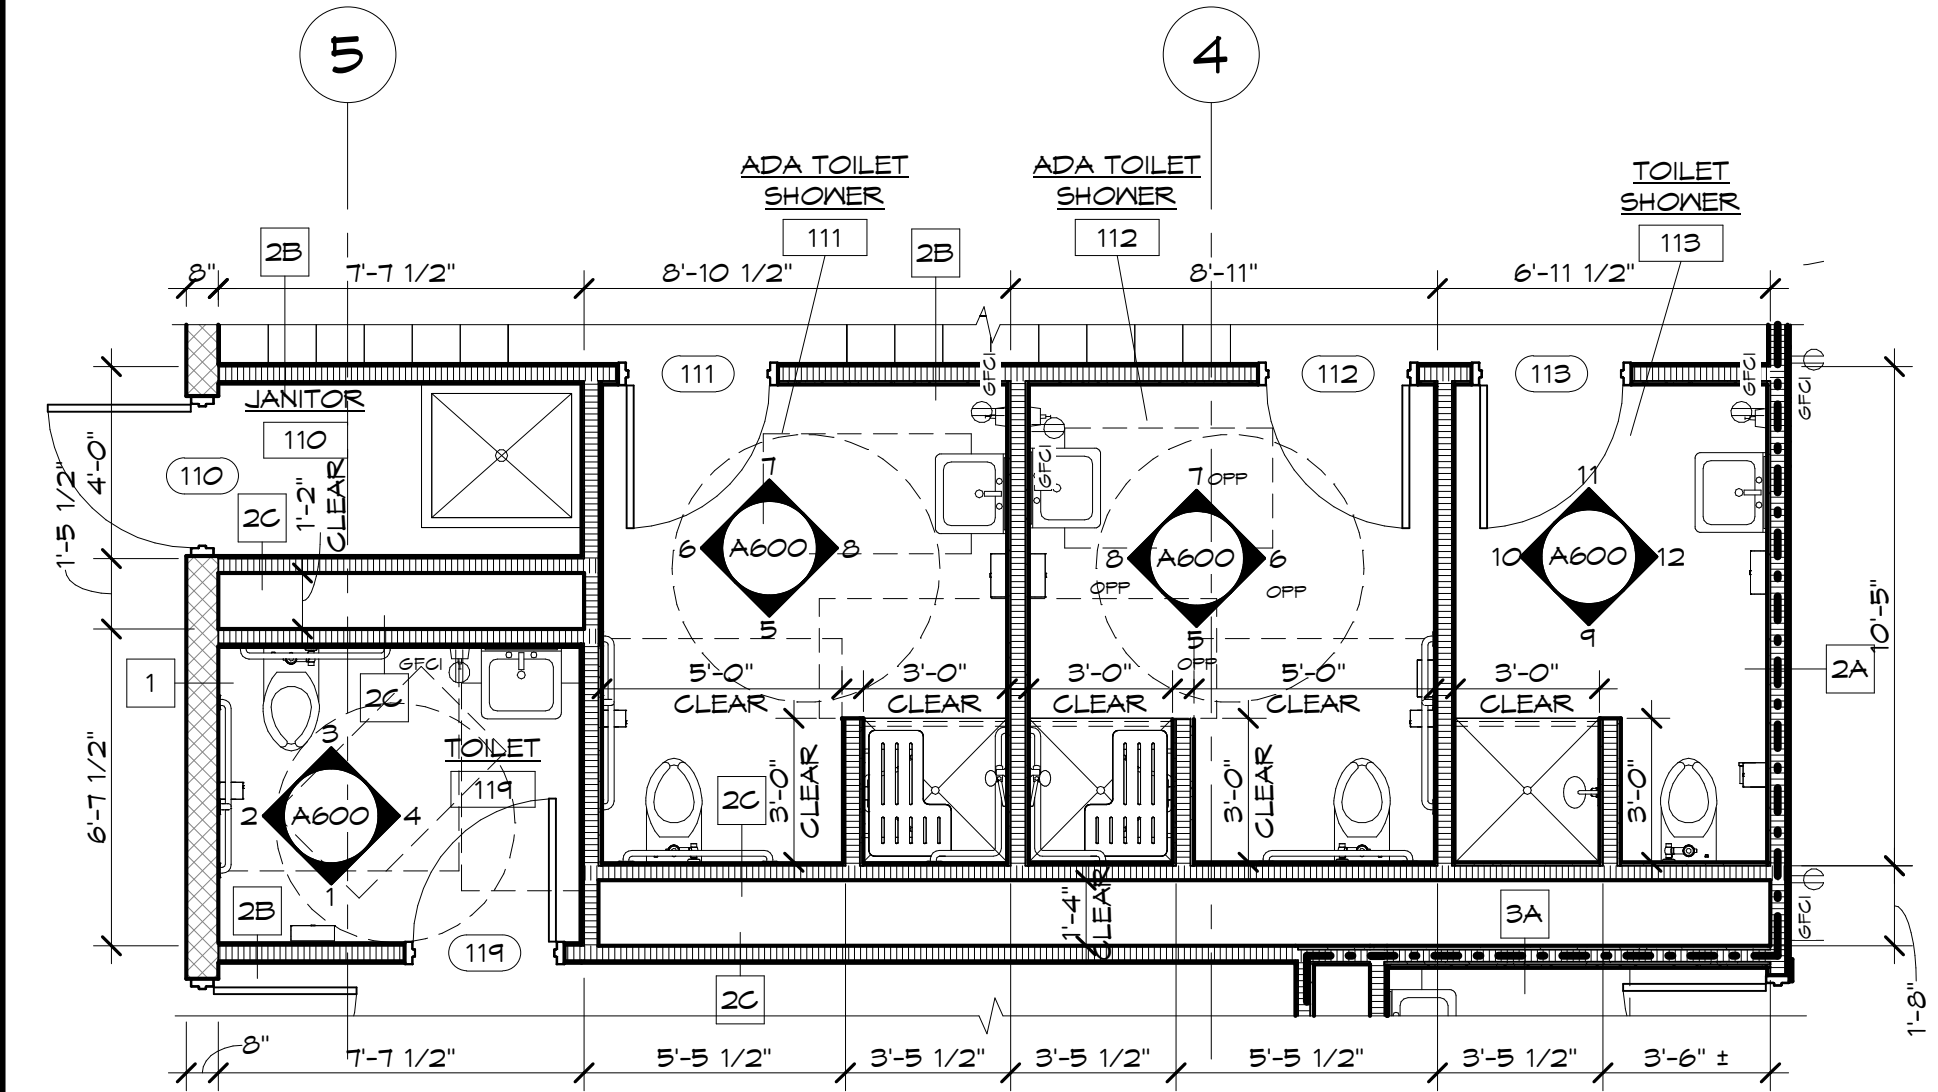

2 ENLARGED PLAN
A100 1/4" = 1'-0"
FIRST FLOOR TOILET
AND SHOWER ROOMS

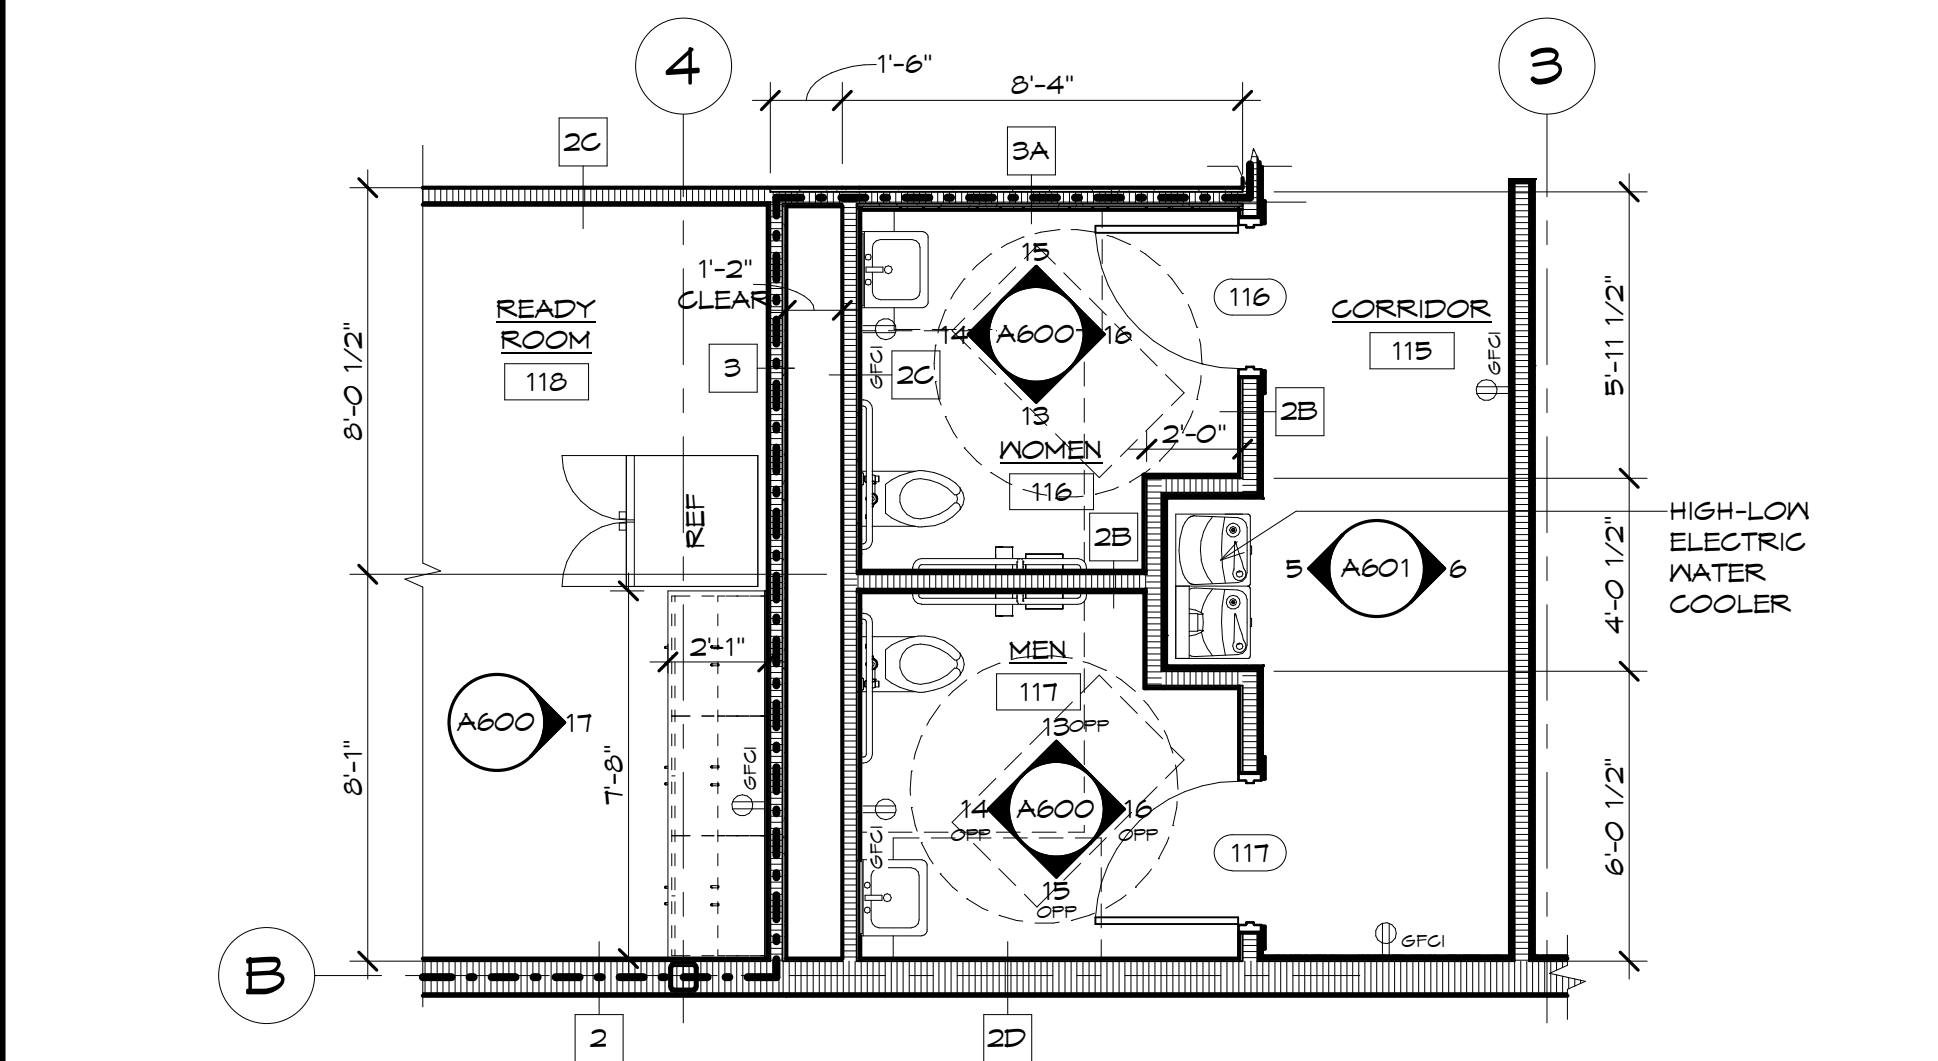

3 ENLARGED PLAN
A100 1/4" = 1'-0"
WOMEN 115, MEN 116,
AND READY ROOM 118

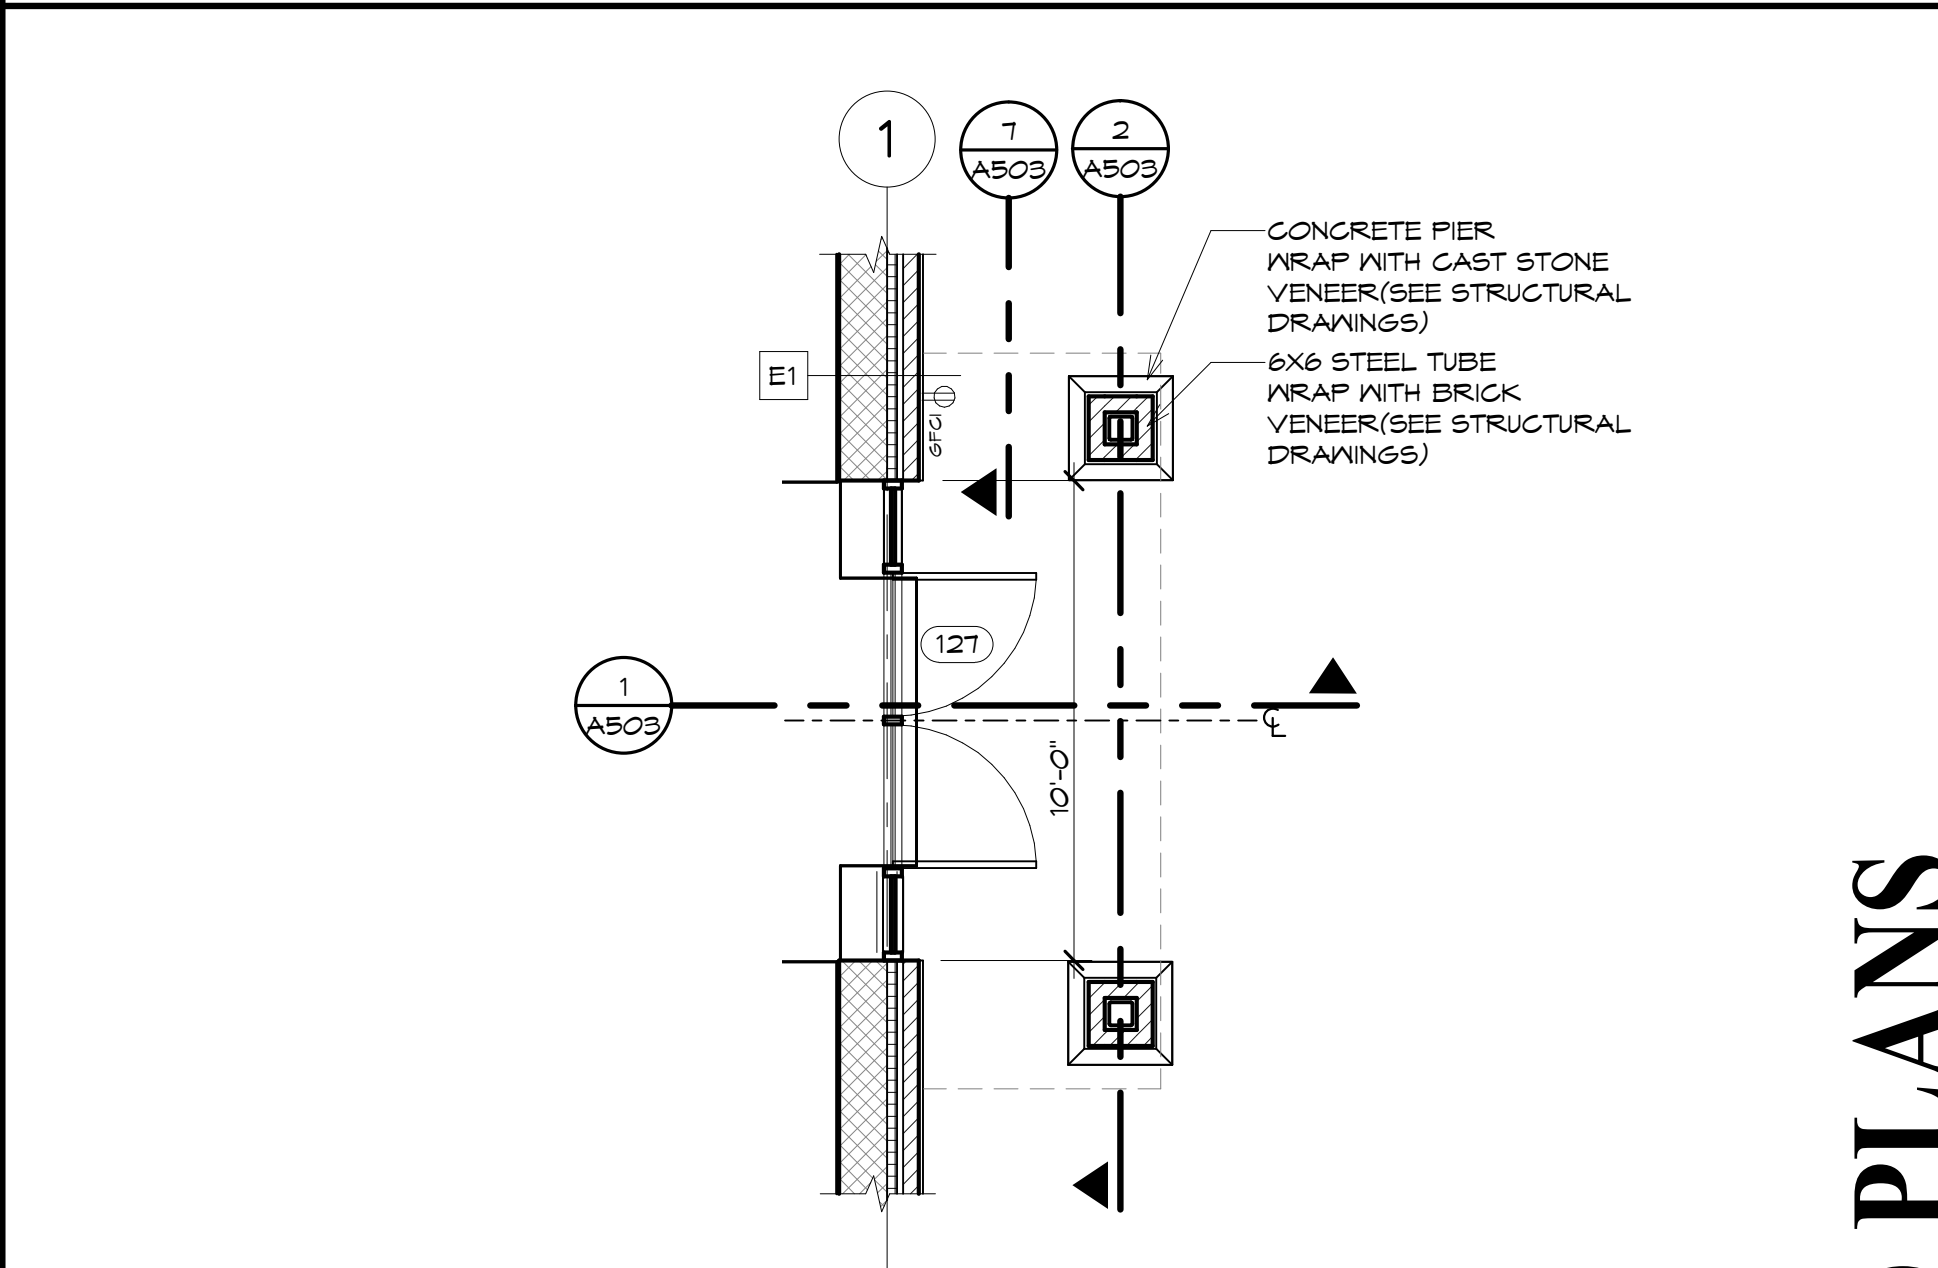

4 ENLARGED PLAN
A100 1/4" = 1'-0"
ENTRY CANOPY

BID PLANS

DATE:	6/9/2023
DRAWN BY:	KA
SCALE:	As Indicated
REVIEWED BY:	PB
PROJECT NO.:	21-2343
FILE:	



NO.	DATE	DESCRIPTION

PORT EMMEN FIRE DEPARTMENT,
ULSTER, NEW YORK

FIRST FLOOR PLAN

SHEET:
A100

WARNING: IT IS A VIOLATION OF NEW YORK EDUCATION LAW SECTION 2202.2 FOR ANY PERSON, UNLESS HE IS ACTING UNDER THE DIRECTION OF A LICENSED PROFESSIONAL ENGINEER OR A LAND SURVEYOR, TO ALTER THIS DOCUMENT IN ANY WAY. IF A ALTERED THE ALTERNATE PERSON SHALL COMPLY WITH THE REQUIREMENTS OF NEW YORK EDUCATION LAW SECTION 2202.2.