




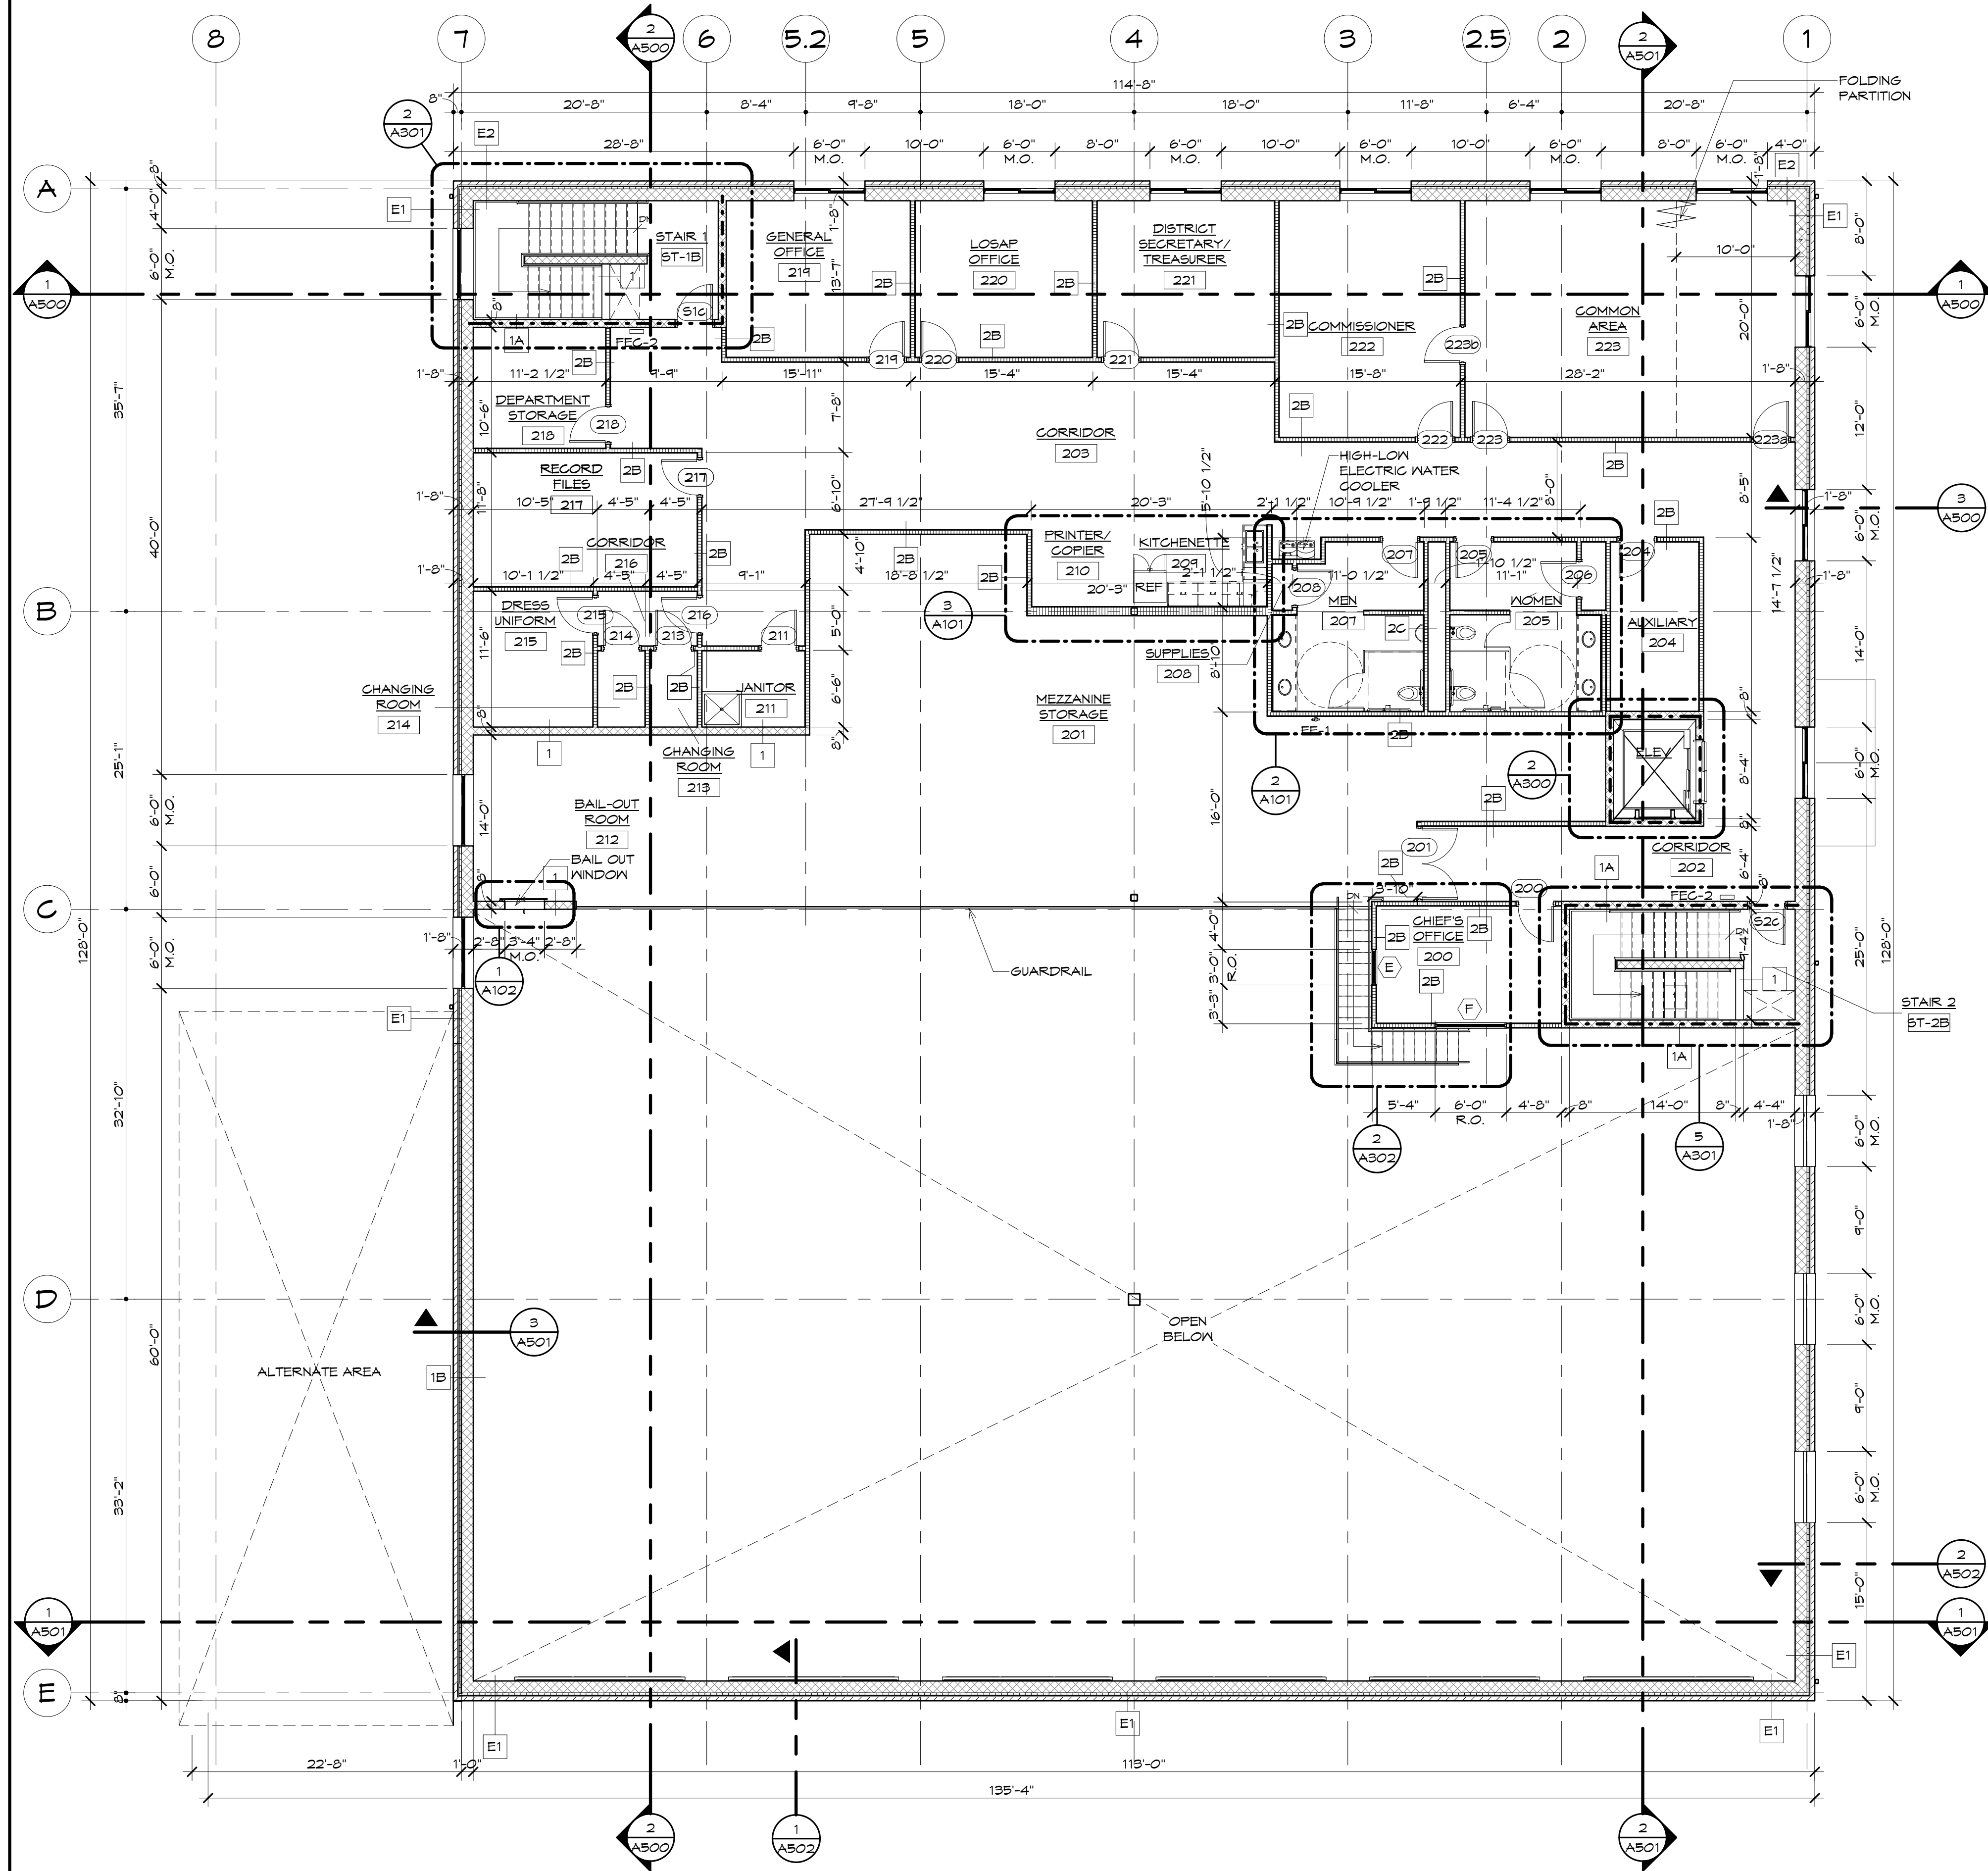


1 SECOND FLOOR PLAN
A101 1/8" = 1'-0"

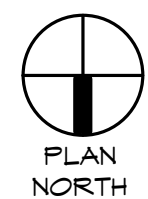

BUILDING SIZE
(2ND FLOOR):
S-1 = 1,120 SQFT
B = 5,120 SQFT

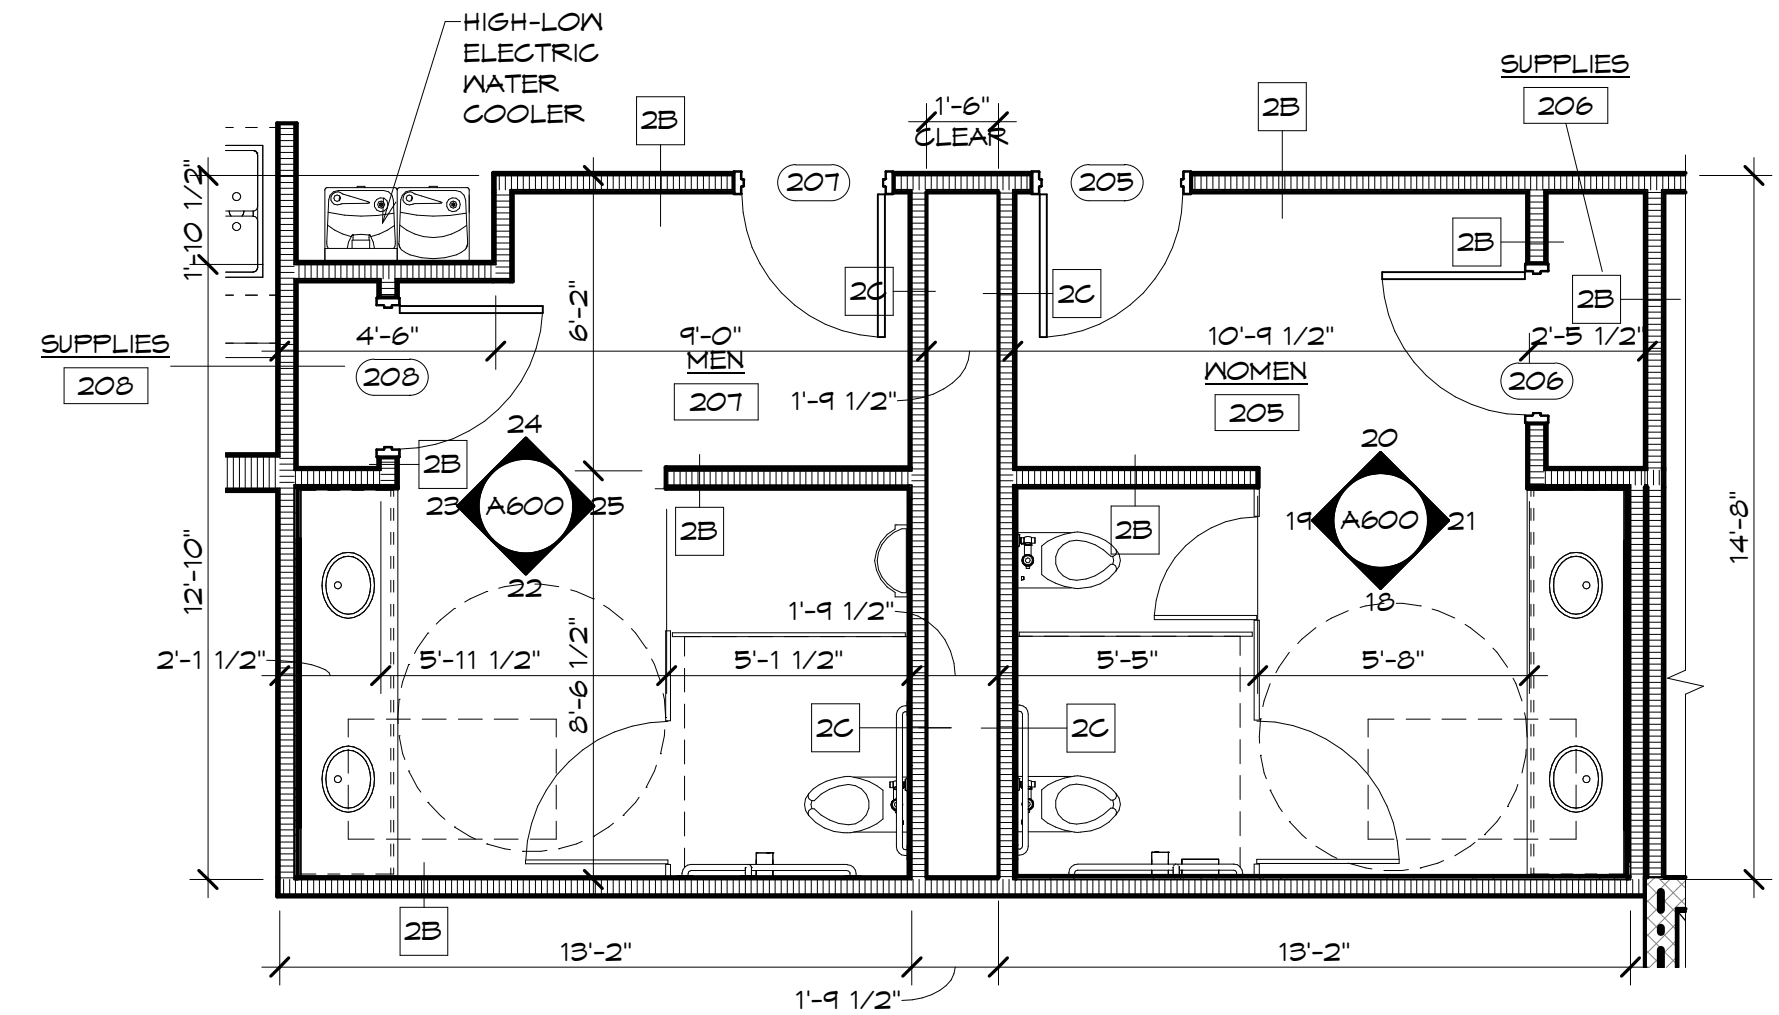

2 ENLARGED PLAN
A101 1/4" = 1'-0"
SECOND FLOOR TOILET

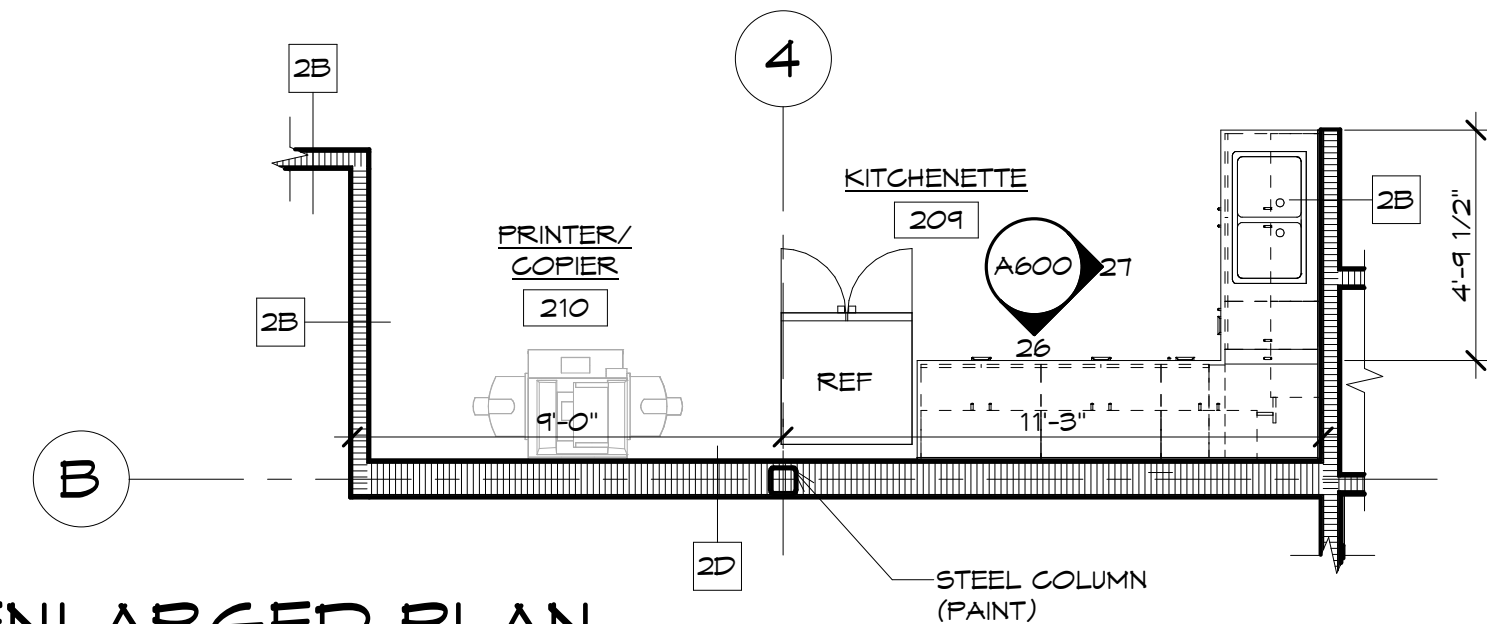

3 ENLARGED PLAN
A101 1/4" = 1'-0"
KITCHENETTE 209 AND PRINTER/COPIER 210

BID PLANS

DATE: 6/9/2023
DRAWN BY: AA
SCALE: As Indicated
REVIEWED BY: PB
PROJECT NO.: 21-2343
FILE:



REVISIONS	
NO.	DESCRIPTION

PORT EWEN FIRE DEPARTMENT,
ULSTER, NEW YORK

SECOND FLOOR PLAN

SHEET:
A101

WARNING: IT IS A VIOLATION OF NEW YORK EDUCATION LAW SECTION 7202.2 FOR ANY PERSON, UNLESS HE IS ACTING UNDER THE DIRECTION OF A LICENSED PROFESSIONAL ENGINEER OR LAND SURVEYOR, TO ALTER THIS DOCUMENT IN ANY WAY. IF ALTERED THE ALTERED PERSON SHALL COME WITH THE PROVISIONS OF NEW YORK EDUCATION LAW SECTION 7202.2.