




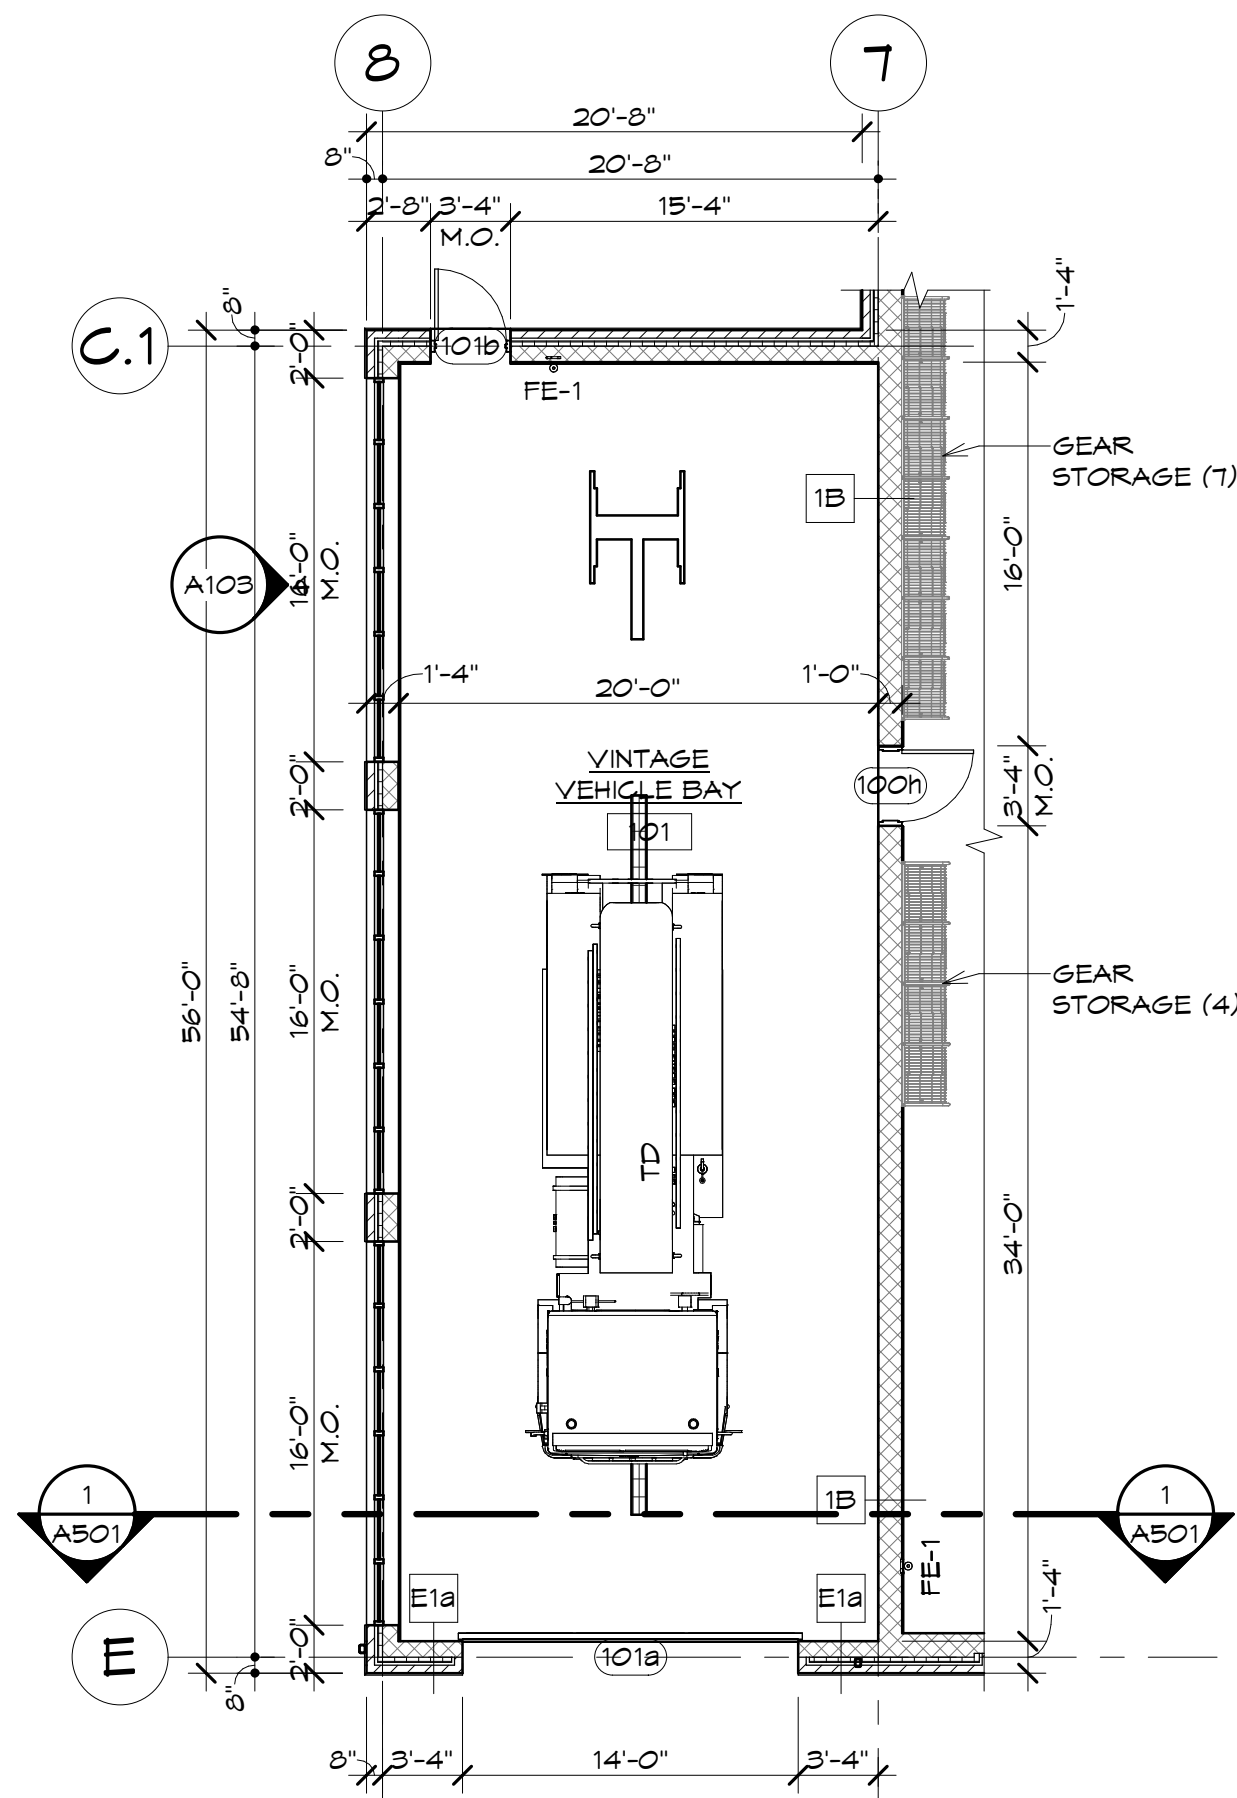


1 ALTERNATE #1 FLOOR PLAN
A103 1/8" = 1'-0"

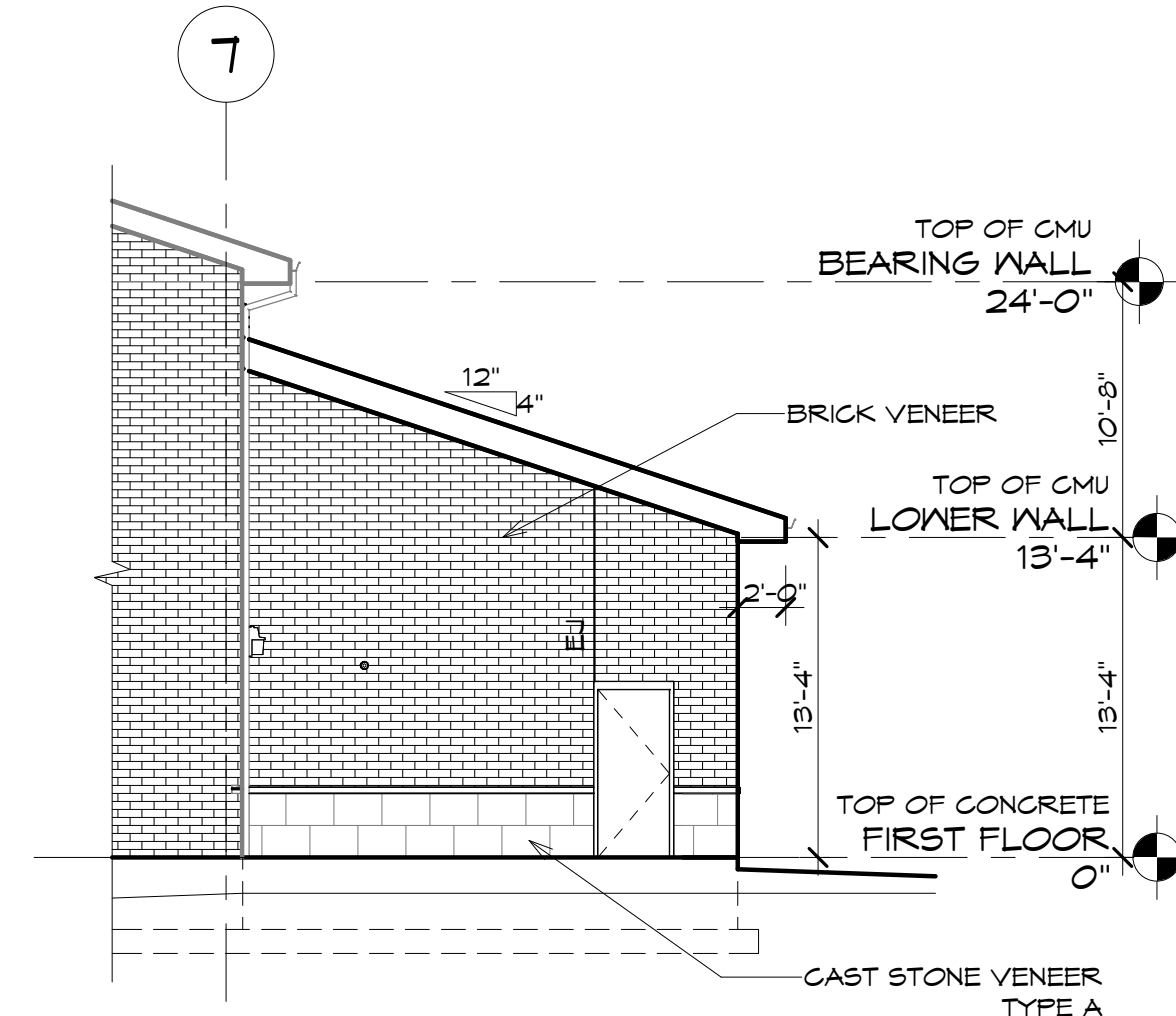

2 ALTERNATE #1 SOUTH ELEVATION
A103 1/8" = 1'-0"

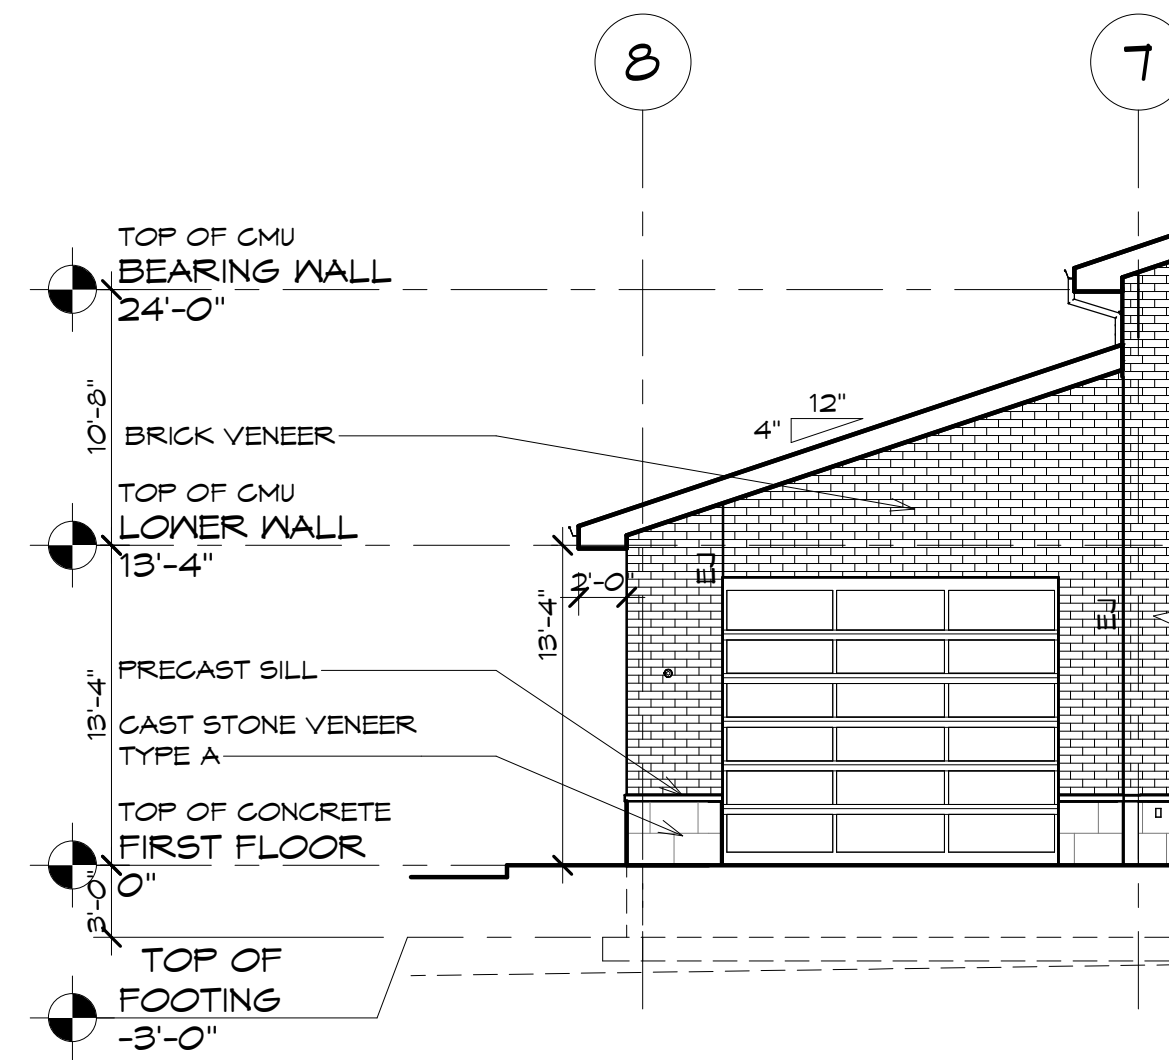

3 ALTERNATE #1 NORTH ELEVATION
A103 1/8" = 1'-0"

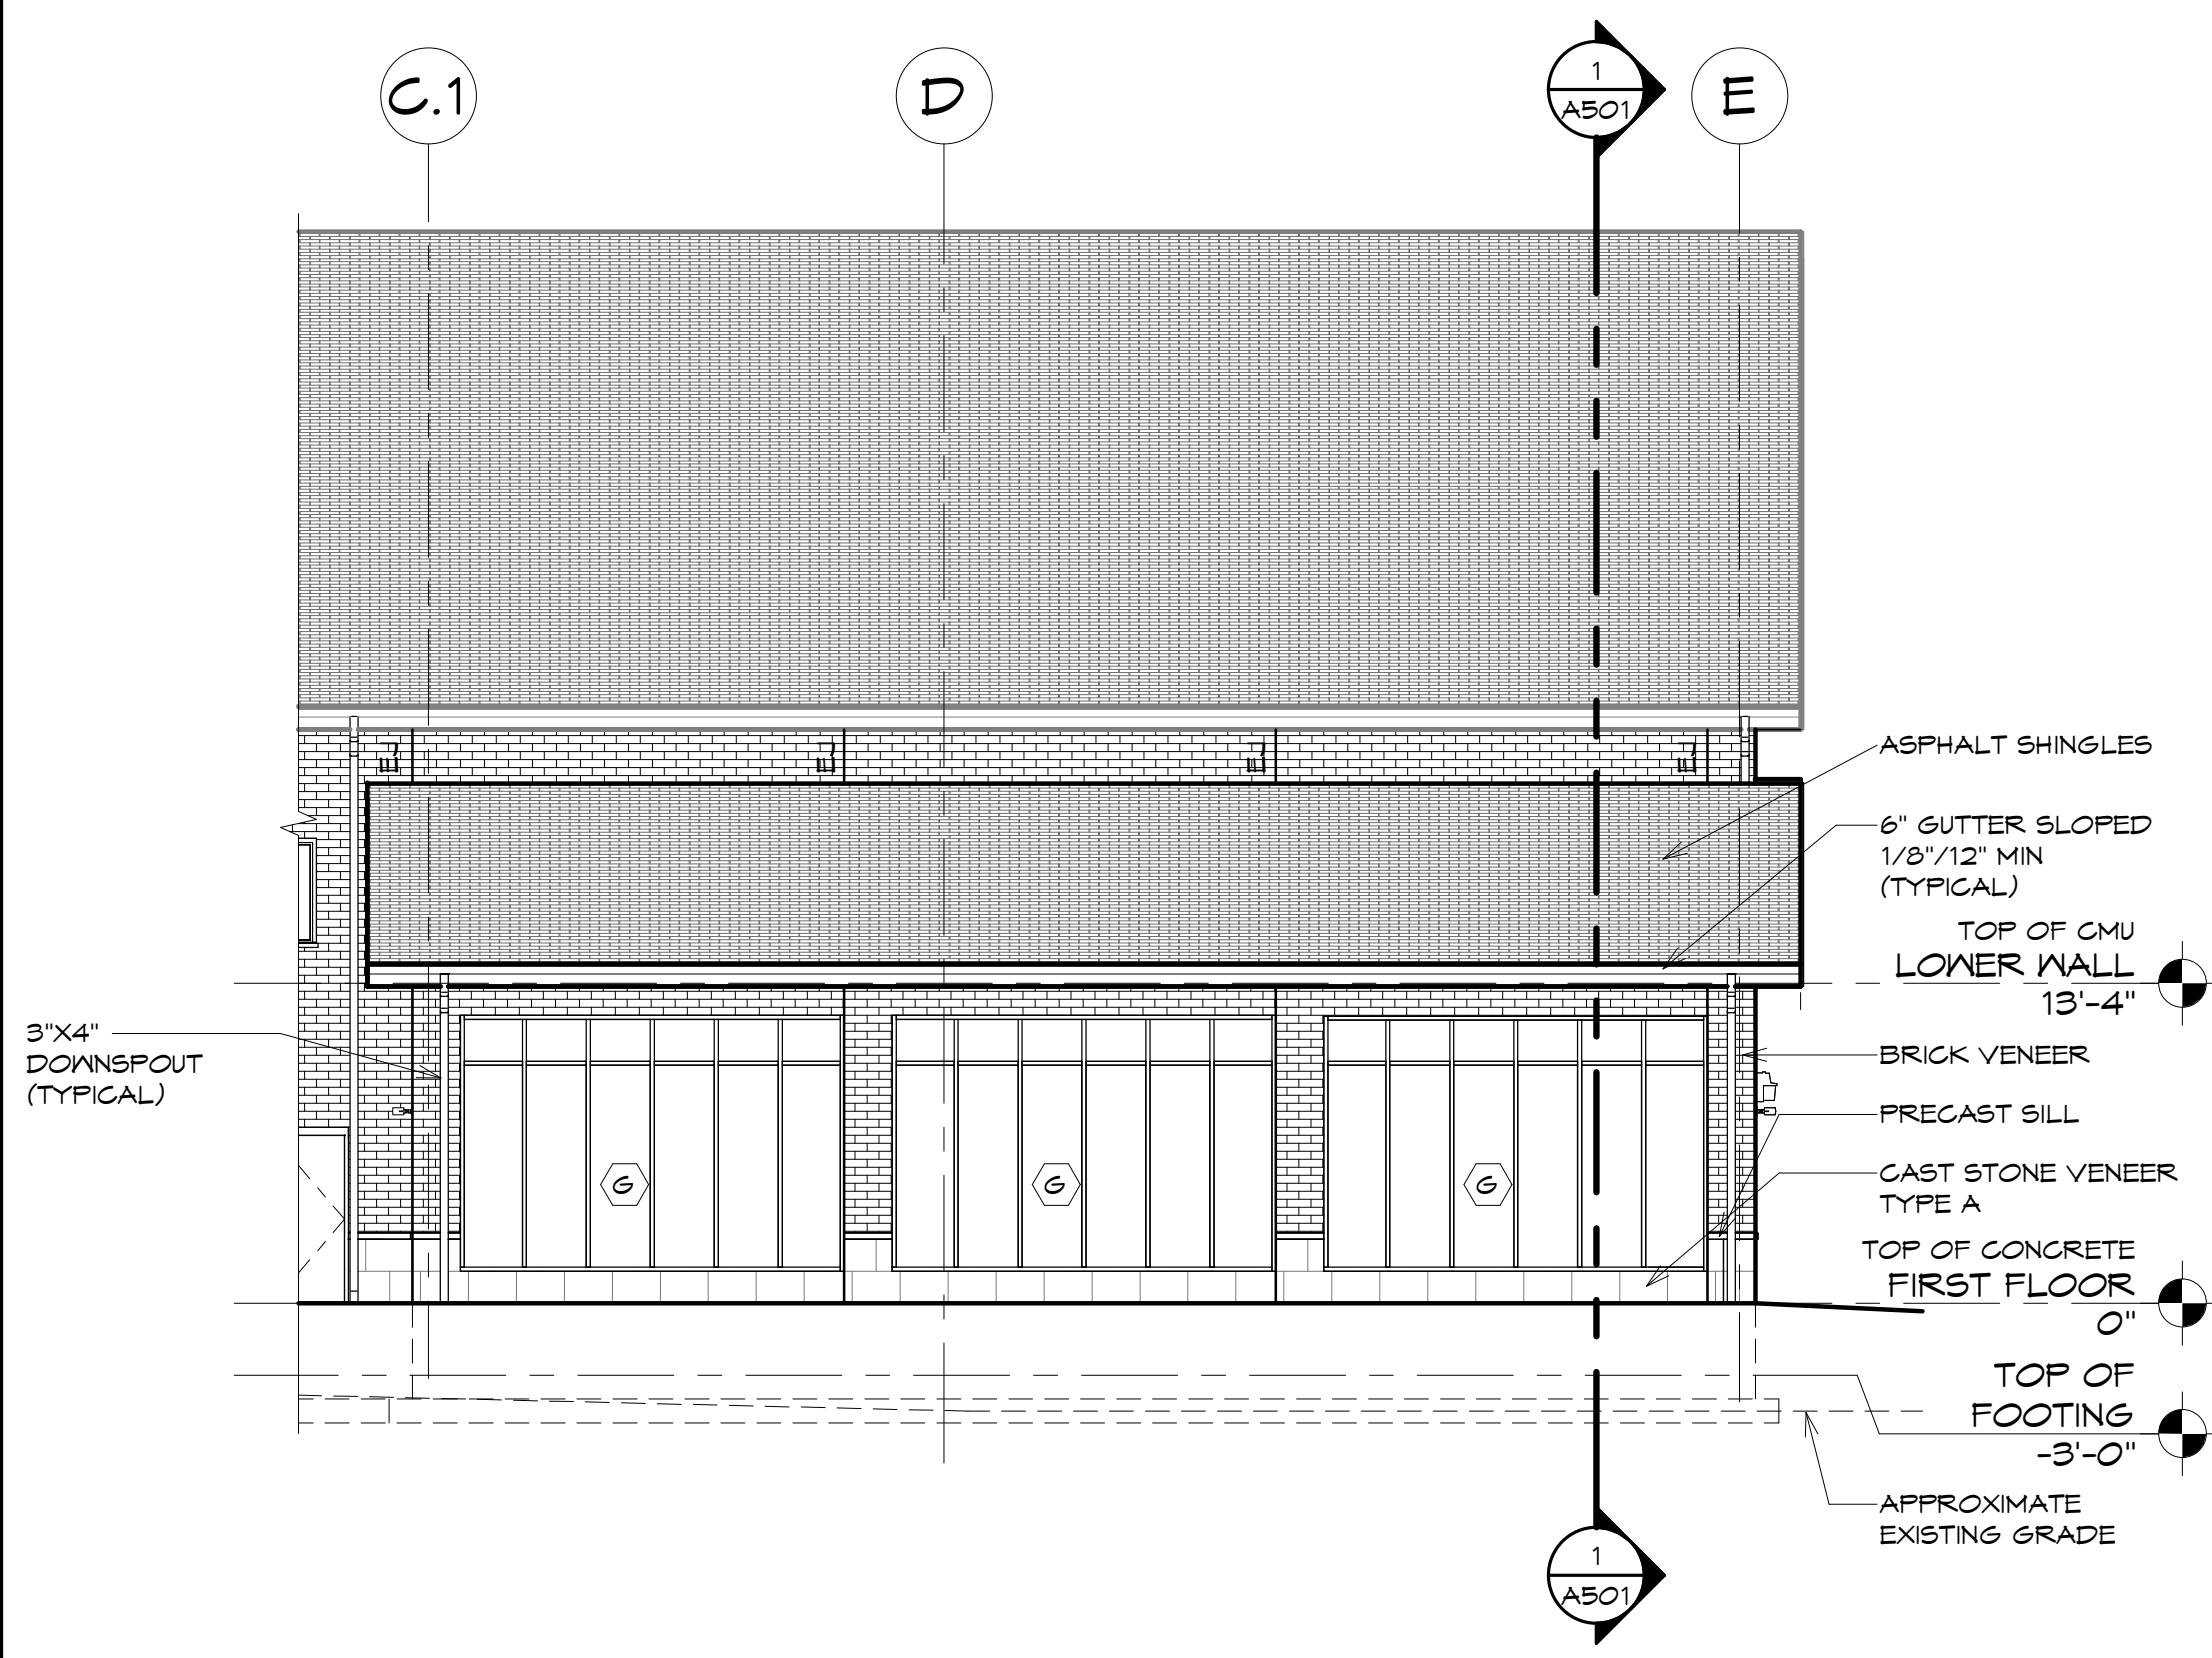

4 ALTERNATE #1 EAST ELEVATION
A103 1/8" = 1'-0"

EJ = EXPANSION JOINT

BID PLANS

SHEET:			A103			ALTERNATE #1 PLAN AND ELEVATIONS			PORT EWEN FIRE DEPARTMENT, ULSTER, NEW YORK			<table><tr><th colspan="3">REVISIONS</th></tr><tr><th>NO.</th><th>DATE</th><th>DESCRIPTION</th></tr><tr><td> </td><td> </td><td> </td></tr><tr><td> </td><td> </td><td> </td></tr><tr><td> </td><td> </td><td> </td></tr><tr><td> </td><td> </td><td> </td></tr><tr><td> </td><td> </td><td> </td></tr><tr><td> </td><td> </td><td> </td></tr><tr><td> </td><td> </td><td> </td></tr><tr><td> </td><td> </td><td> </td></tr><tr><td> </td><td> </td><td> </td></tr></table>			REVISIONS			NO.	DATE	DESCRIPTION																											
REVISIONS	
NO.	DATE	DESCRIPTION	
									DATE: 6/9/2023																																						
DELAWARE ENGINEERING, D.P.C. ONE AND FIFTH AVENUE, 14TH FLOOR NEW YORK, NY 10003-6622 WWW.DELAWAREENGINEERING.COM			KEYSTONE ASSOCIATES ARCHITECTS, ENGINEERS AND DESIGNERS, LLC WWW.KAFCOP.COM			DRAWN BY: Author			PROJECT NO.: 21-2343																																						
									FILE:																																						

WARNING - IT IS A VIOLATION OF NEW YORK EDUCATION LAW SECTION 7209.2 FOR ANY PERSON UNLESS HE IS ACTING UNDER THE DIRECTION OF A LICENSED PROFESSIONAL ENGINEER OR LAND SURVEYOR TO ALTER THIS DOCUMENT IN ANY WAY. IF ALTERED THE ALTERED PERSON SHALL COME WITH THE REQUIREMENTS OF NEW YORK EDUCATION LAW SECTION 7209.2.