




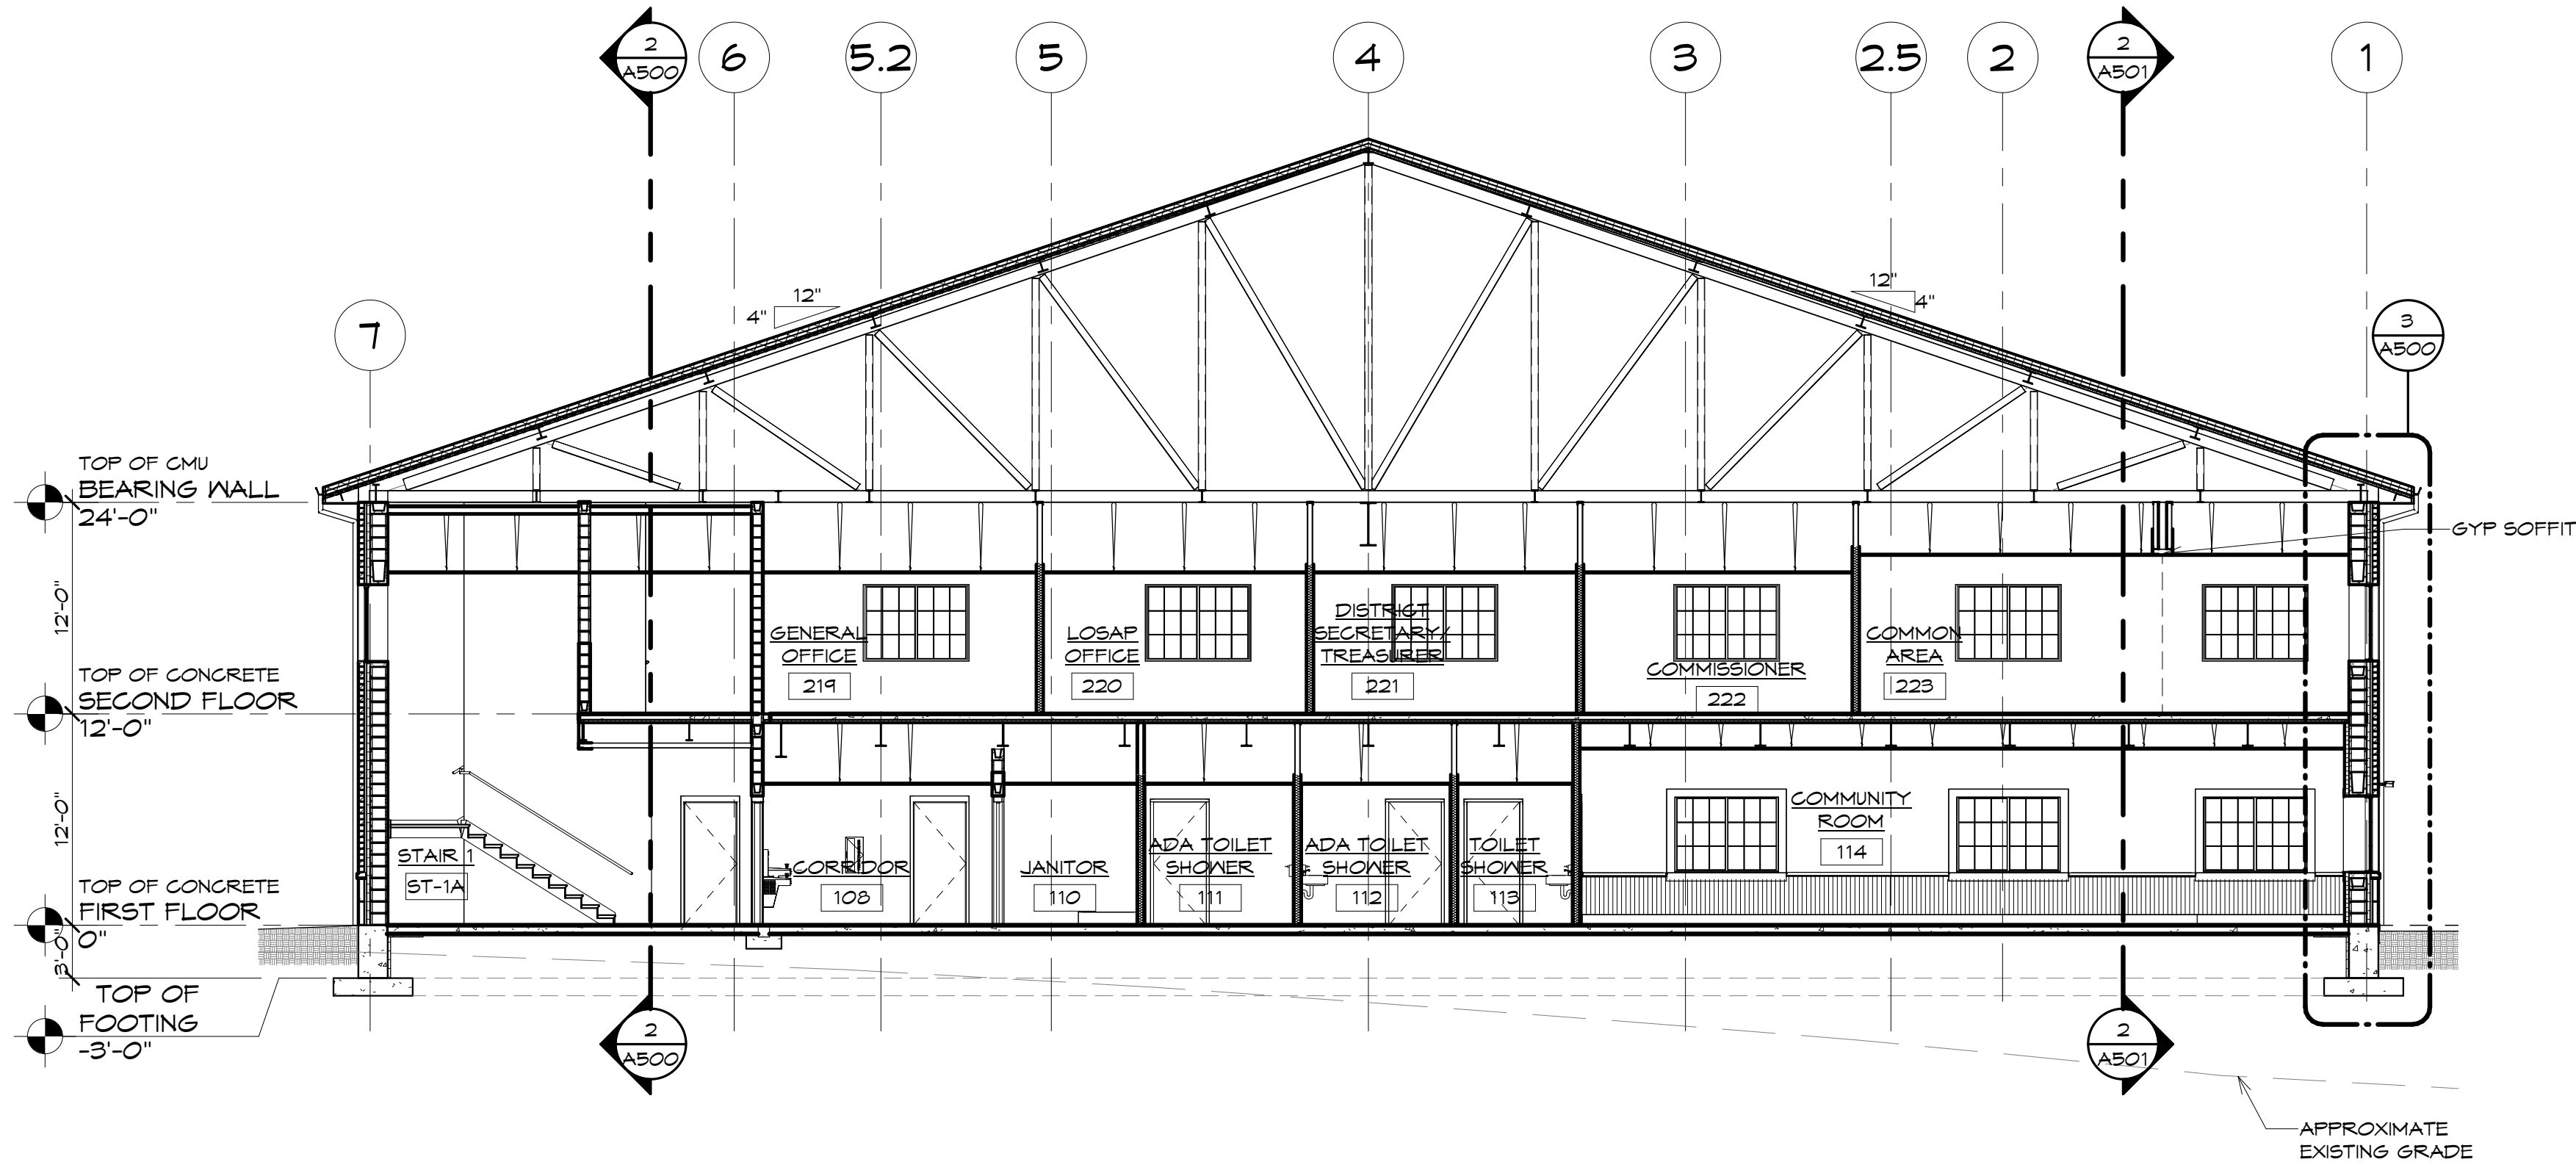

1 BUILDING SECTION
A500 1/8" = 1'-0"
NORTH/SOUTH THROUGH SHOWERS

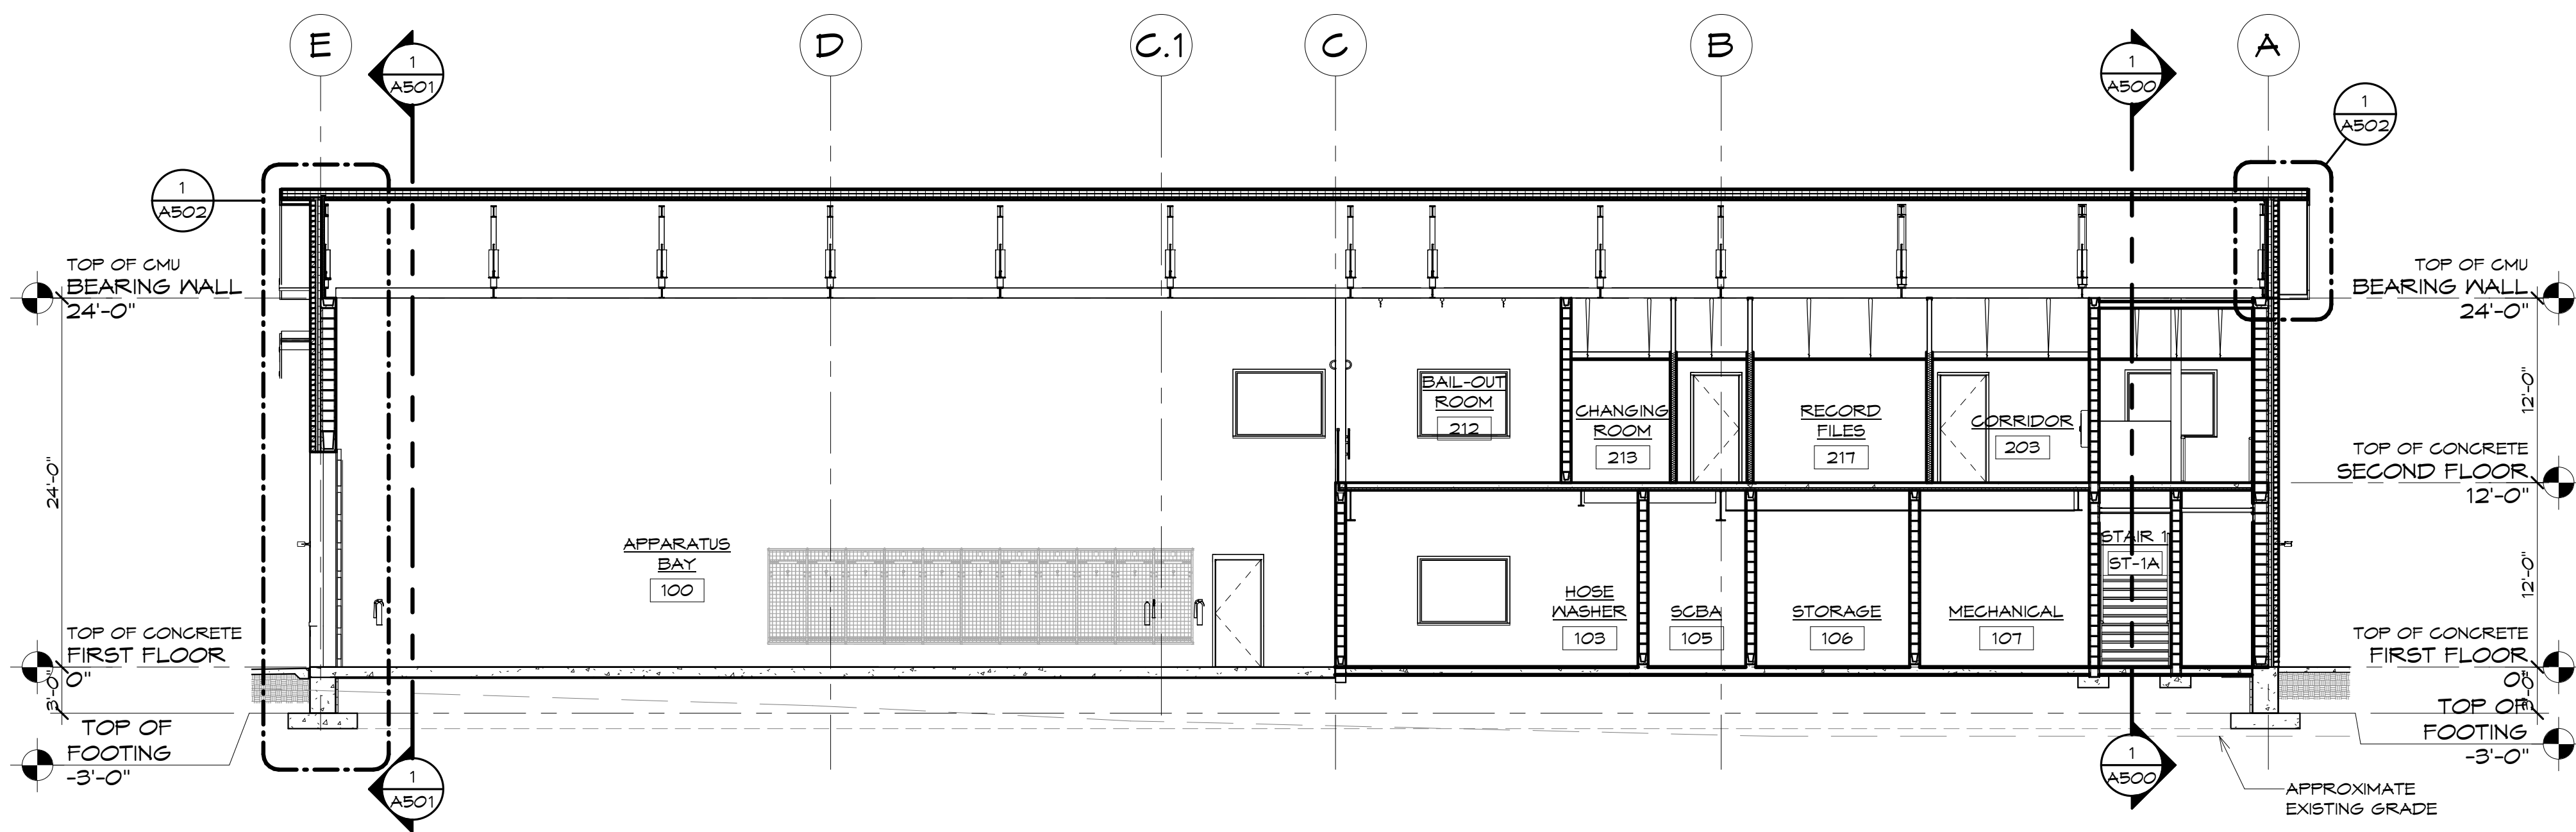

2 BUILDING SECTION
A500 1/8" = 1'-0"
EAST/WEST THROUGH APPARATUS BAY

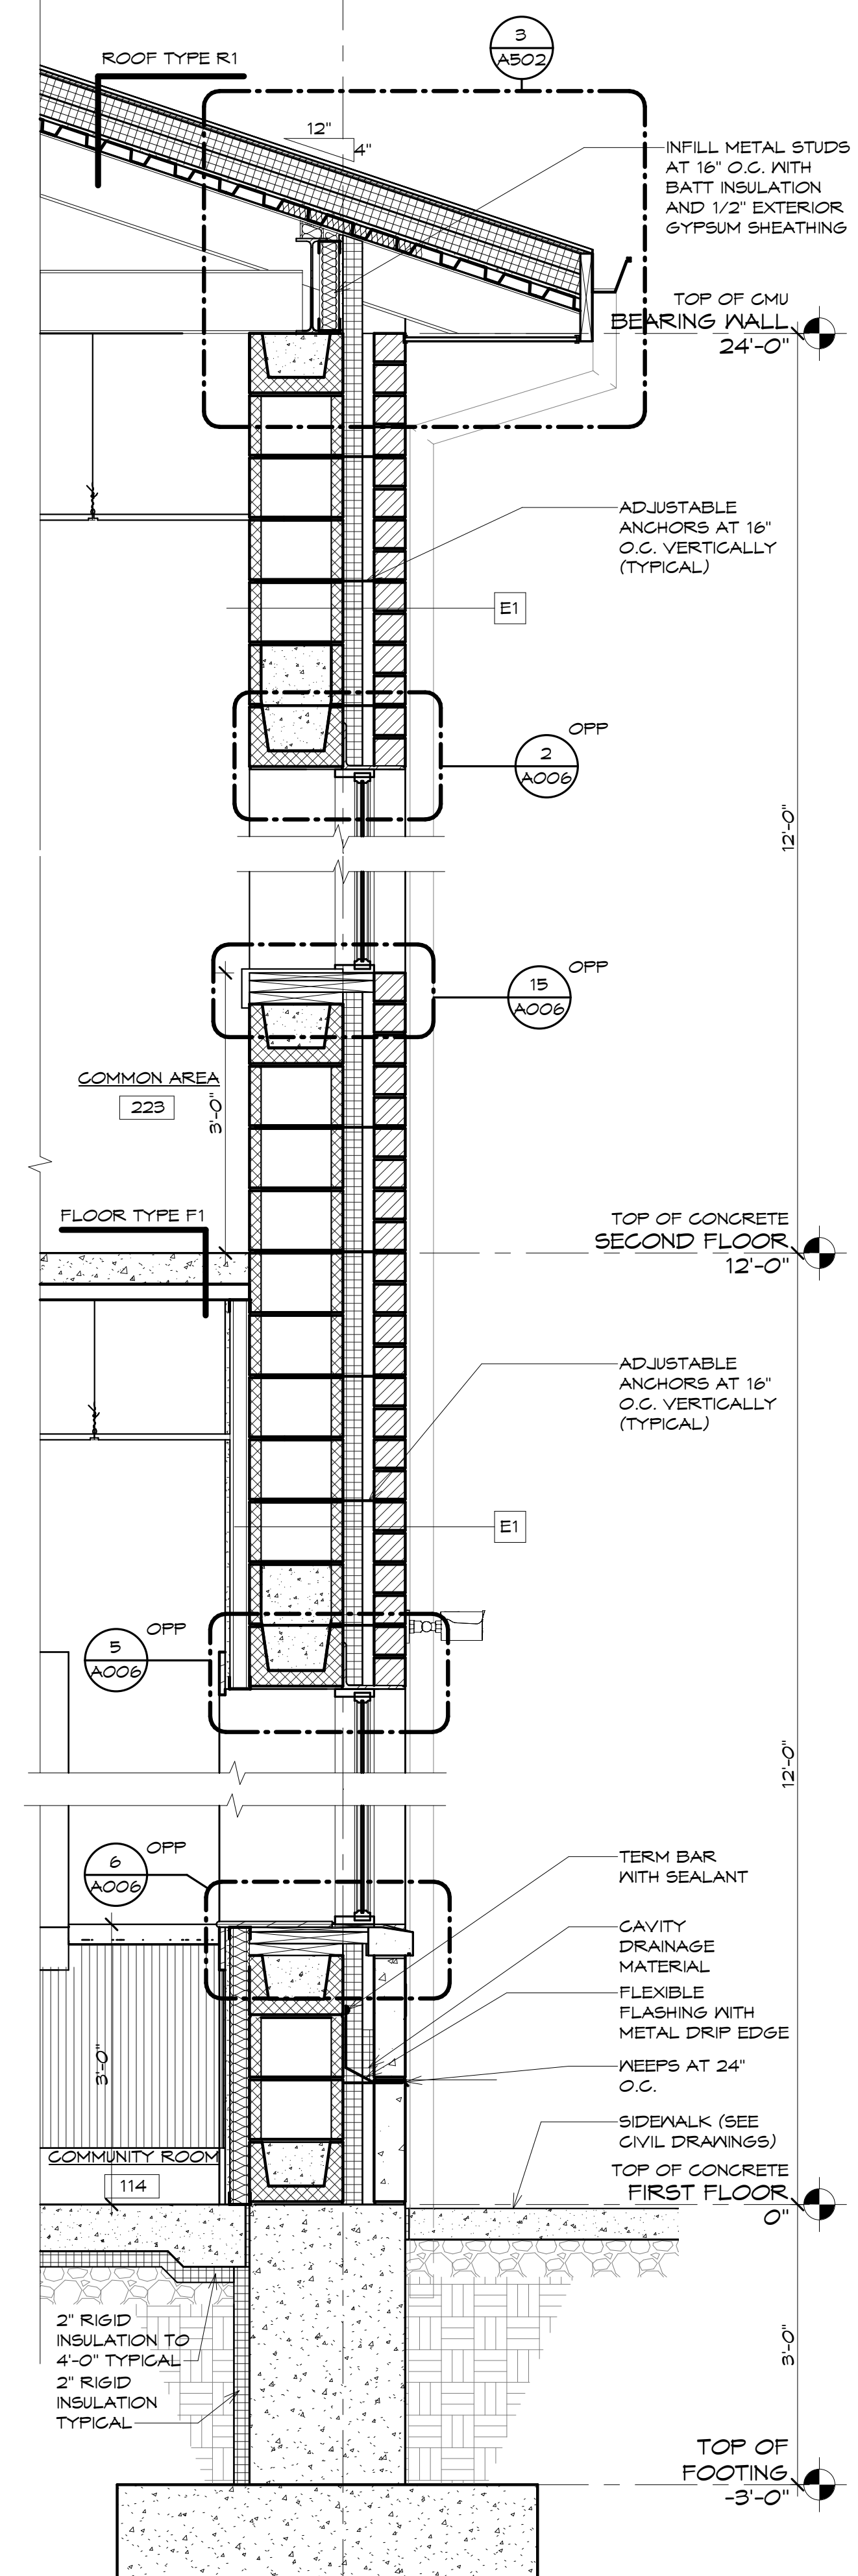

3 WALL SECTION
A500 3/4" = 1'-0"
AT WALL E1

REFER TO STRUCTURAL DRAWINGS FOR ADDITIONAL DETAILS

WARNING: IT IS A VIOLATION OF NEW YORK EDUCATION LAW SECTION 7202.2 FOR ANY PERSON UNLESS HE IS ACTING UNDER THE DIRECTION OF A LICENSED PROFESSIONAL ENGINEER OR LAND SURVEYOR TO ALTER THIS DOCUMENT IN ANY WAY. IF ALTERED THE ALTERED PERSON SHALL COME WITH THE REQUIREMENTS OF NEW YORK EDUCATION LAW SECTION 7202.2.

DATE: 6/9/2023
DRAWN BY: Author
SCALE: As Indicated
REVIEWED BY: Approver
PROJECT NO.: 21-2343
FILE:



REVISIONS

NO. DATE DESCRIPTION

PORT EWEN FIRE DEPARTMENT,
ULSTER, NEW YORK

BUILDING AND WALL SECTIONS

SHEET:

A500

BID PLANS