
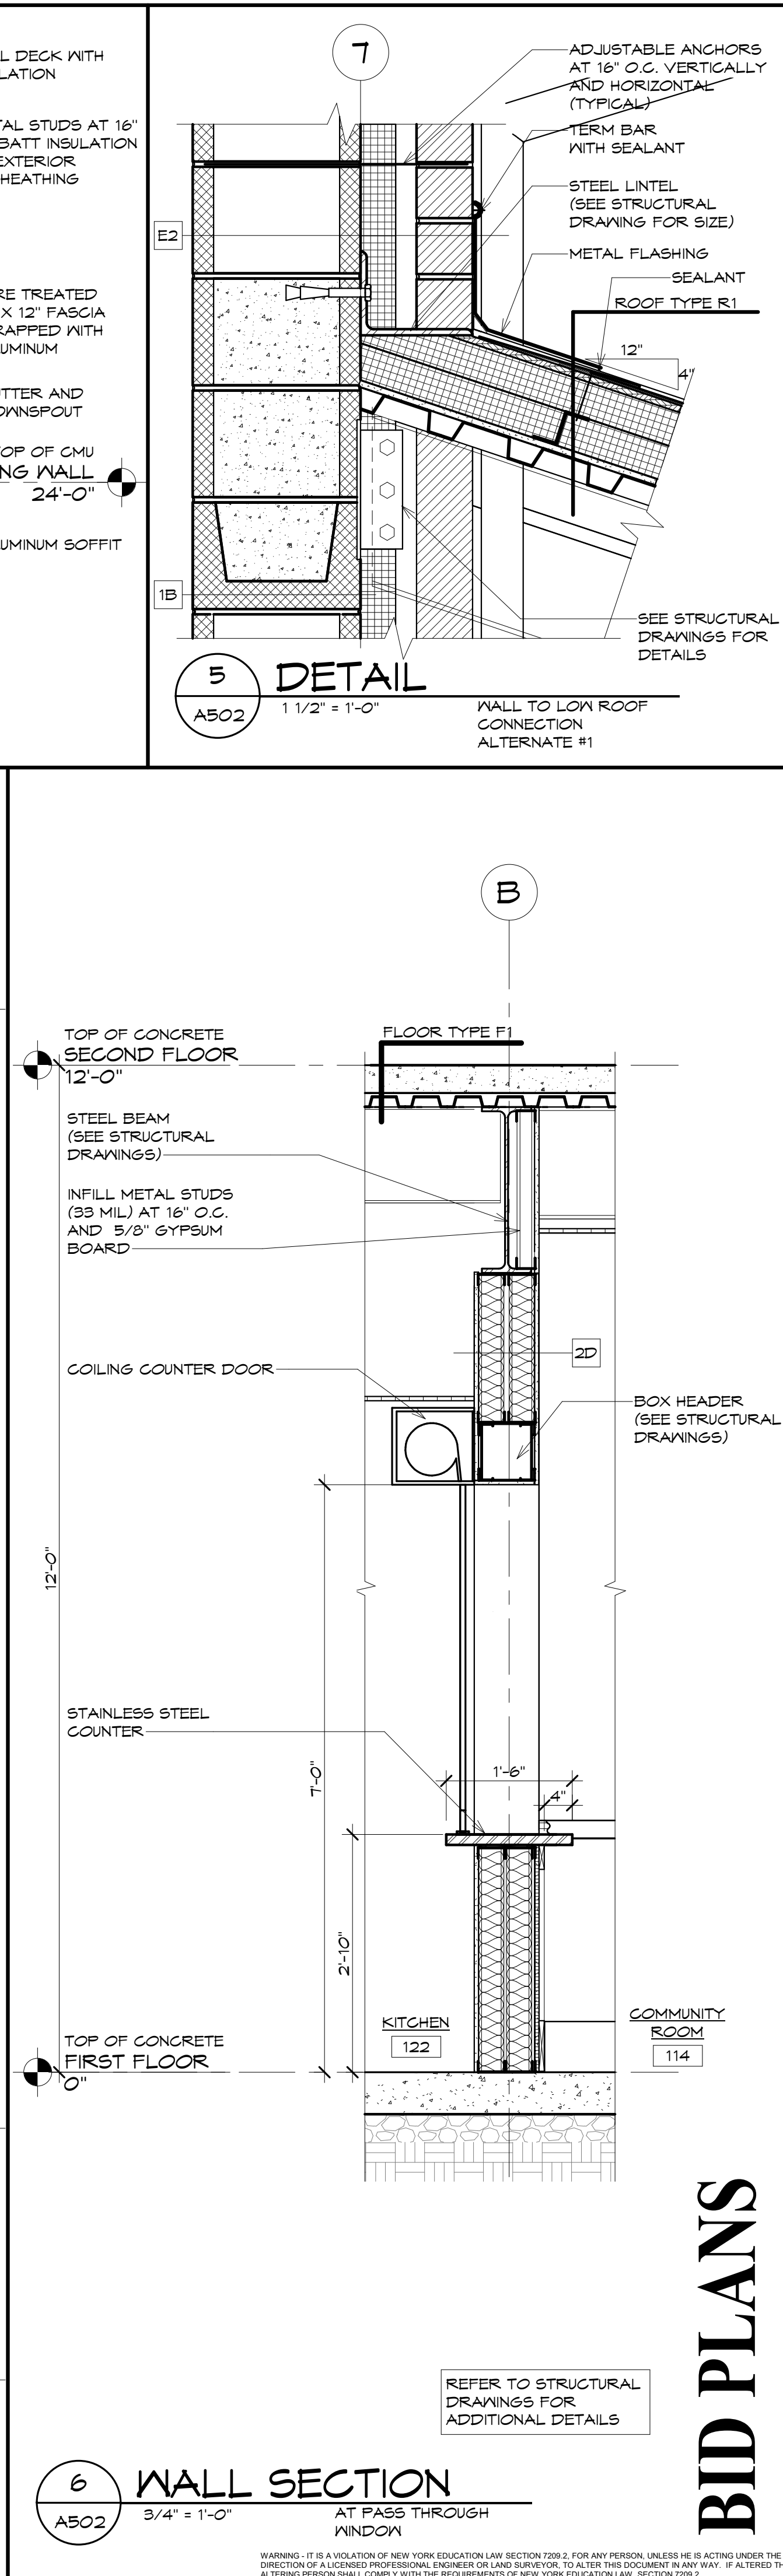
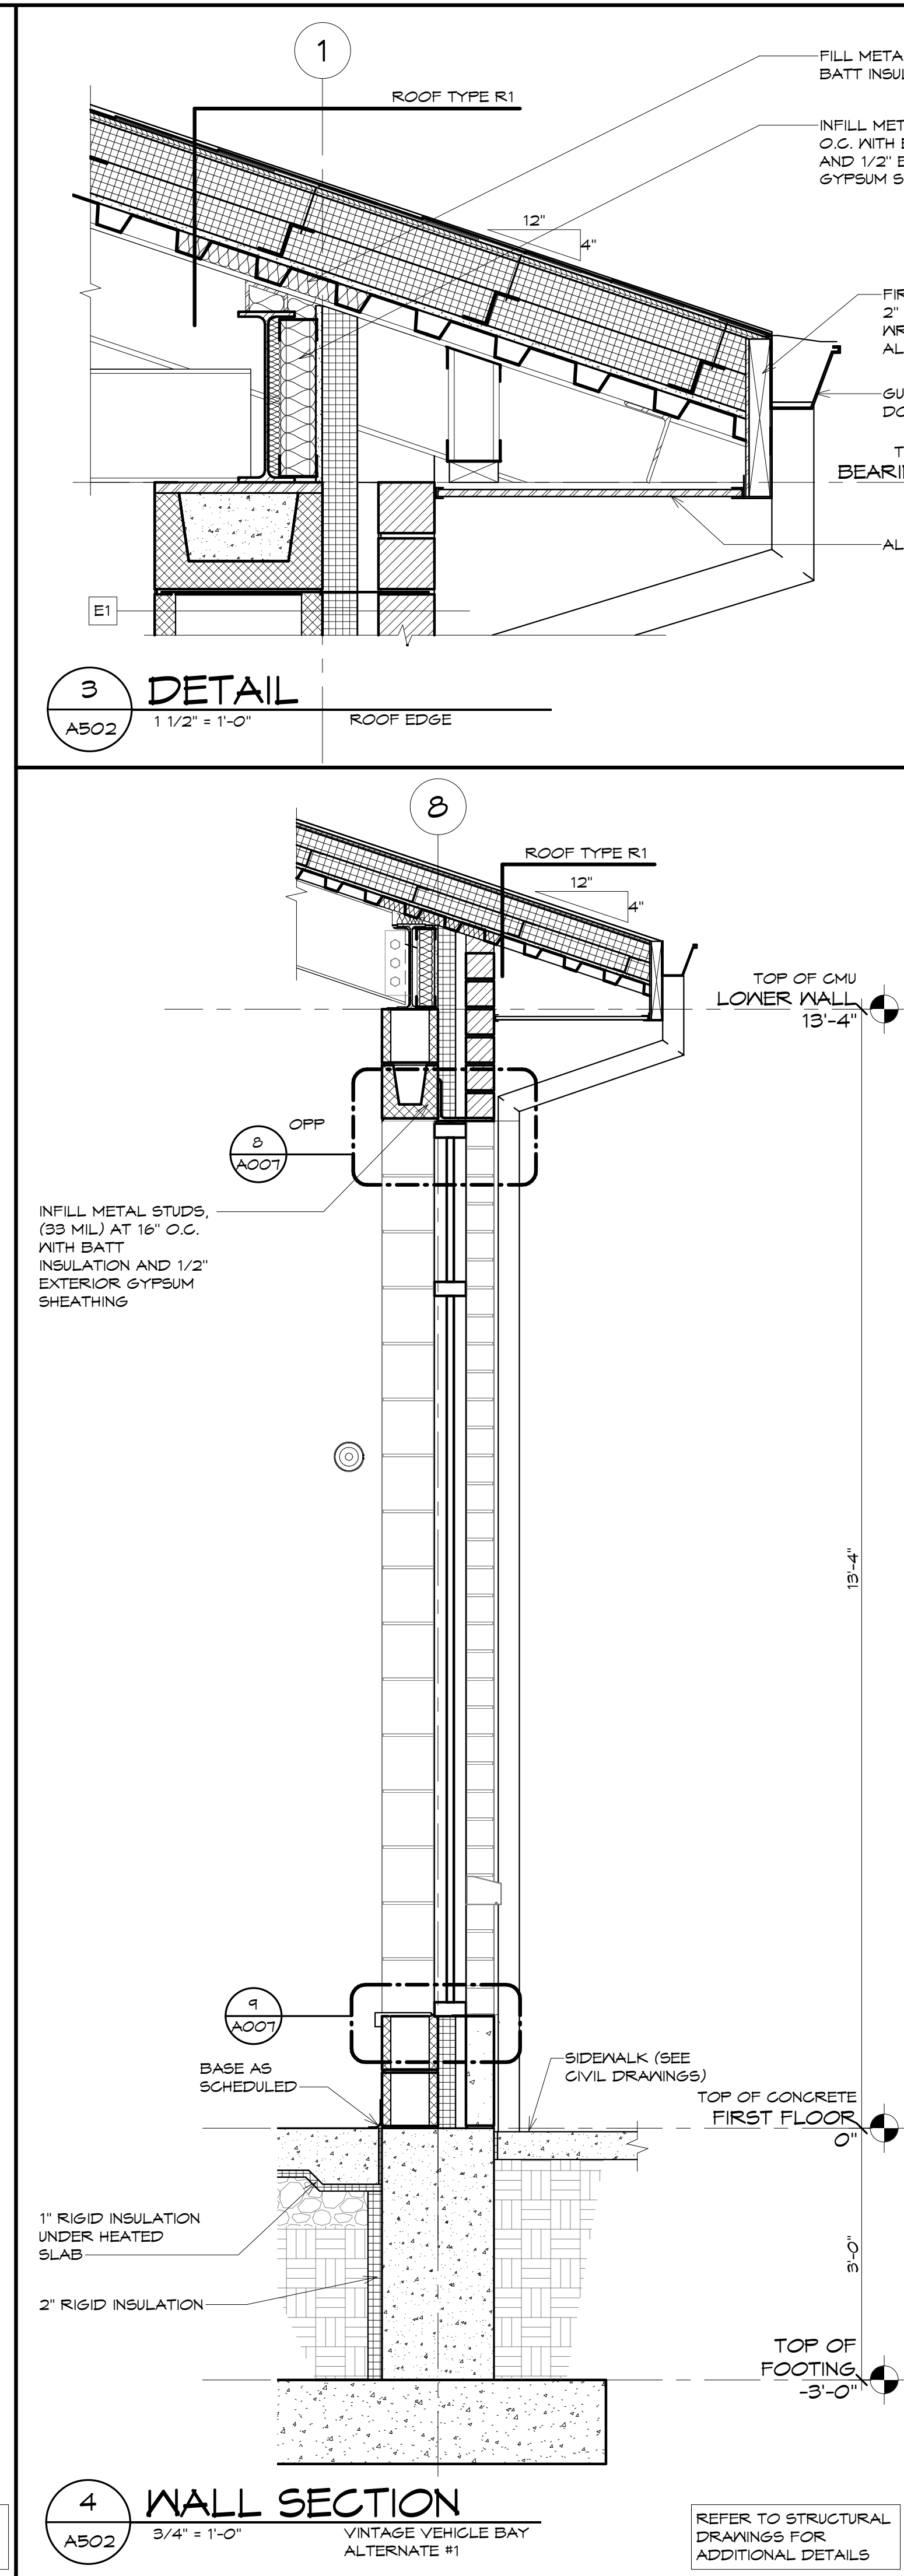
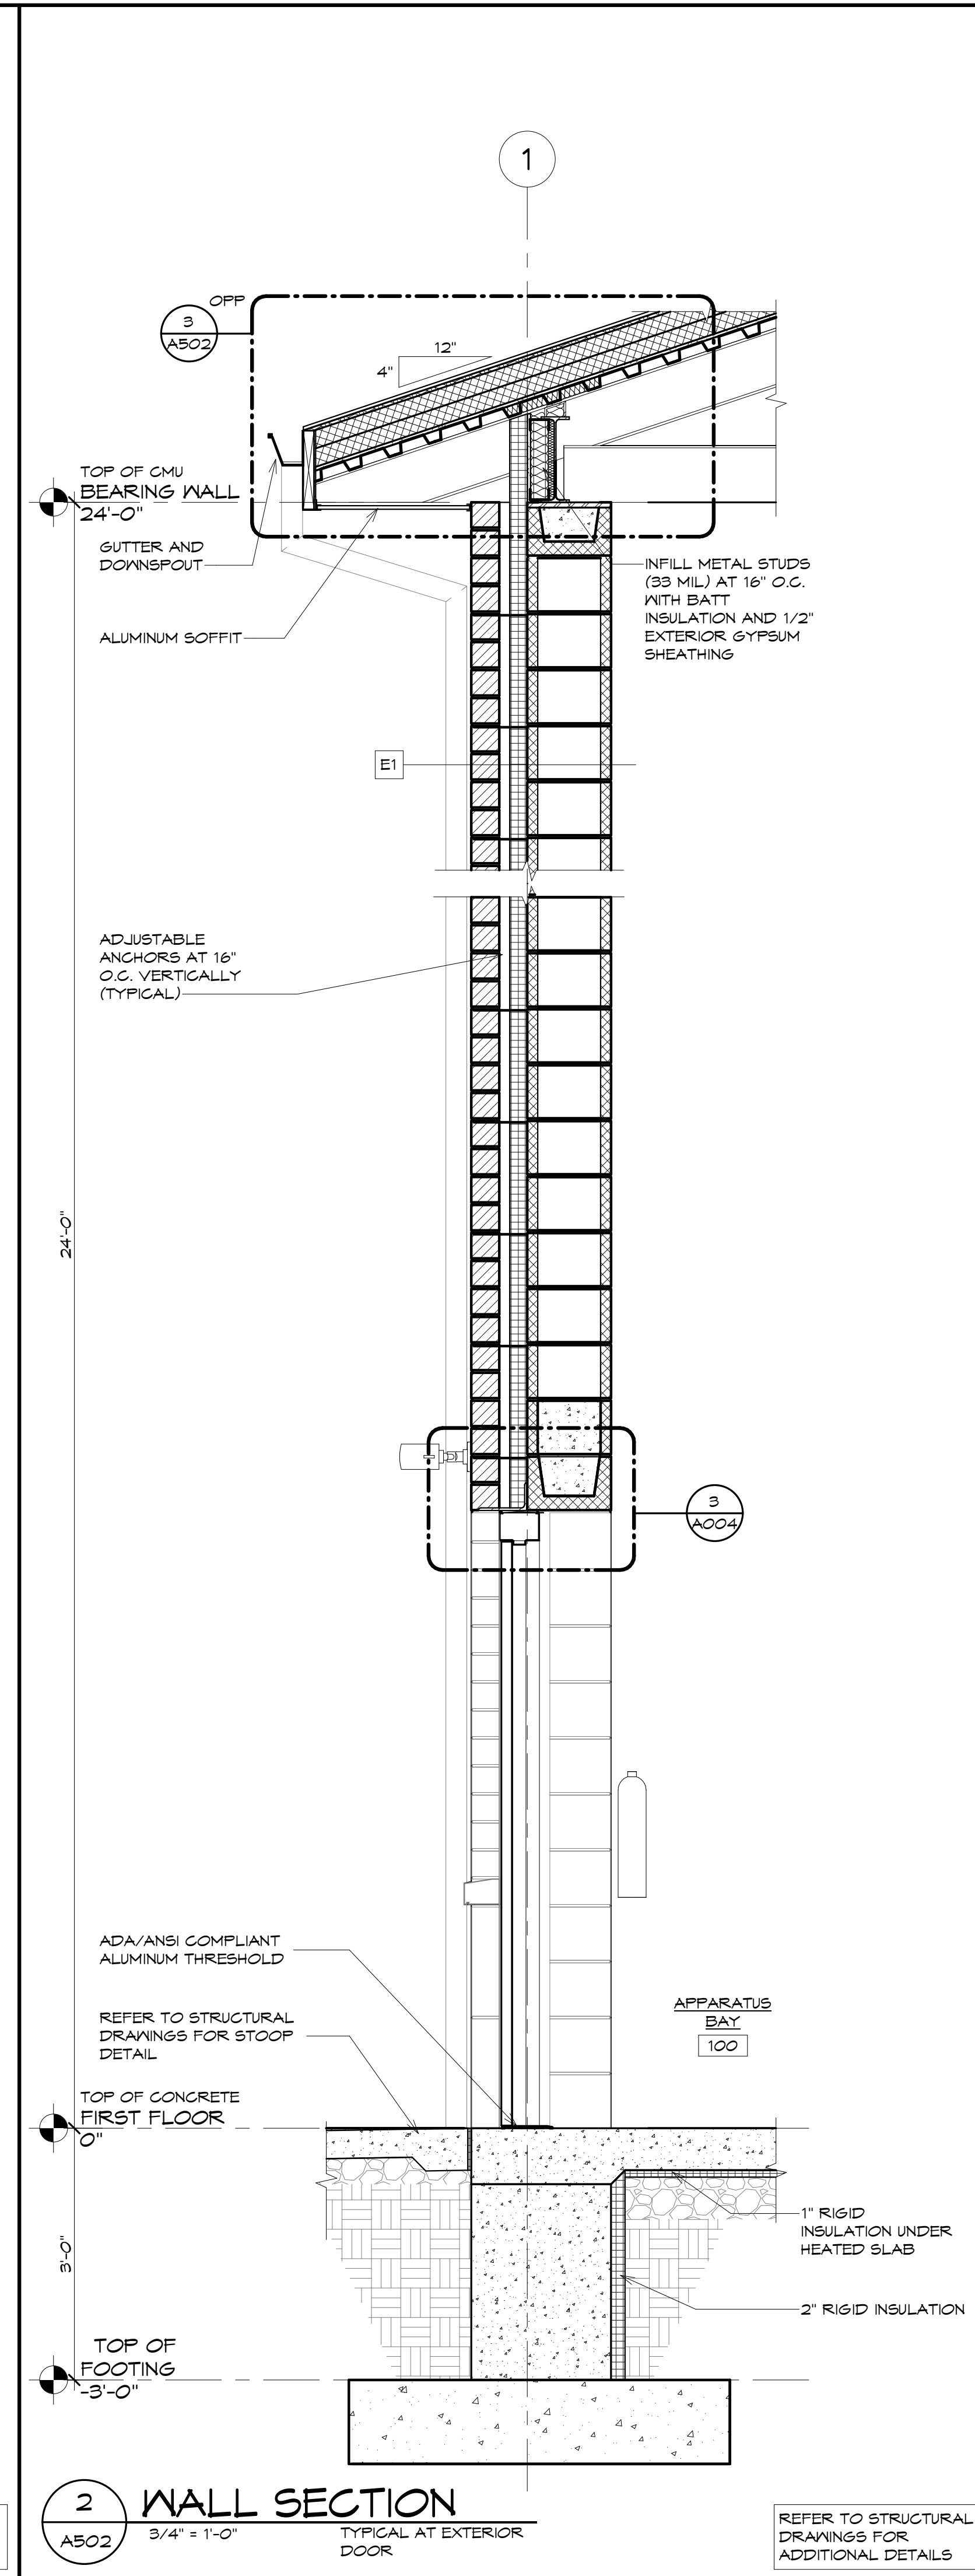


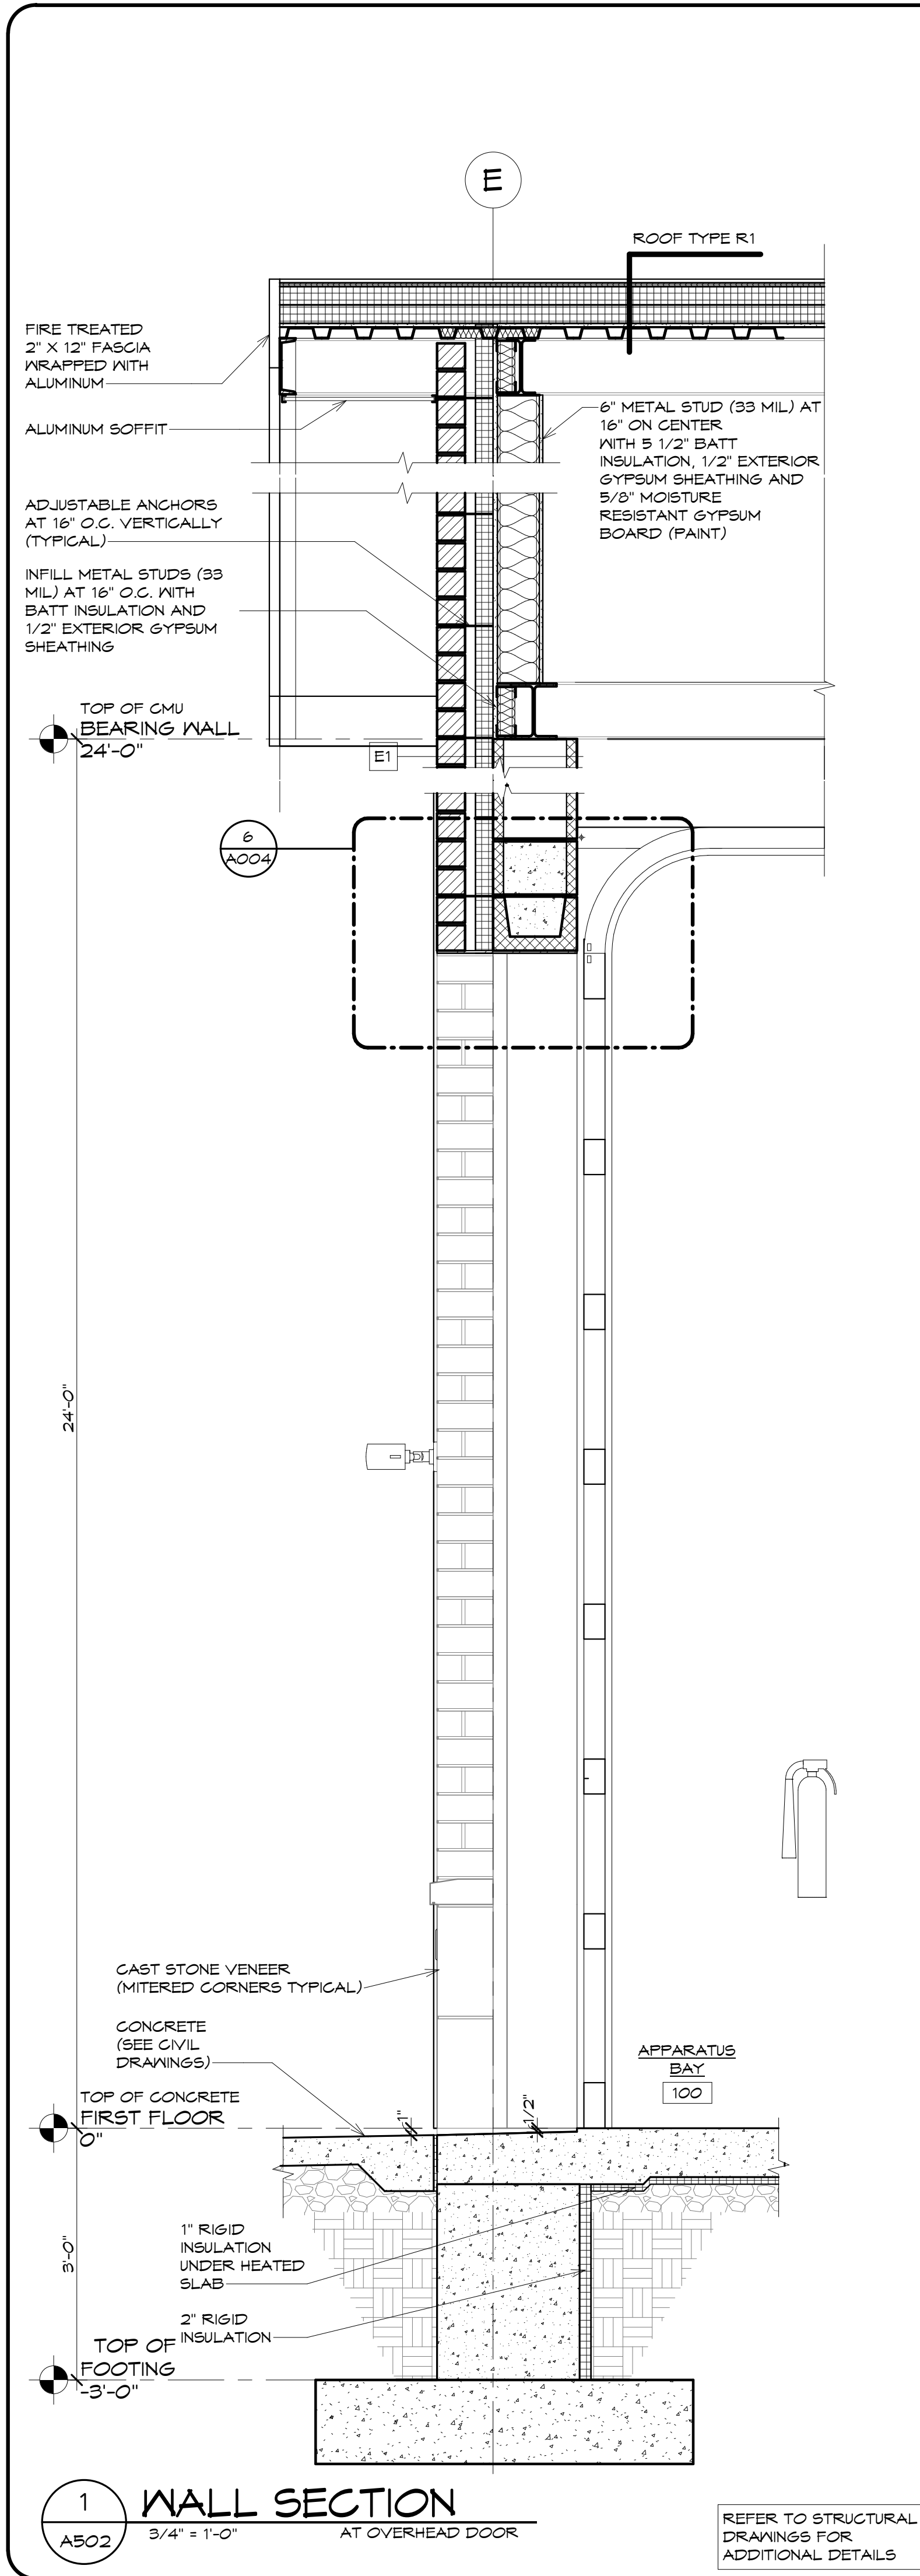

BID PLANS

DATE: 6/9/2023 DRAWN BY: Author SCALE: As Indicated REVIEWED BY: Approver PROJECT NO.: 21-2343 FILE:				REVISIONS NO. DATE DESCRIPTION	PORT EWEN FIRE DEPARTMENT, ULSTER, NEW YORK	WALL SECTIONS SHEET: A502
---	--	--	--	-----------------------------------	--	------------------------------